

new facility


existing facility

VIRGINIA
DISTRICT OF COLUMBIA

DISTRICT OF COLUMBIA

1-Ground Floor Proposed Site
Scale: 1" = 20'-0"

FOR COUNTY USE ONLY:

 

700 North Fairfax Street, Suite 304
Alexandria, VA, 22314
Tel: 703.717.9103
e-mail: ccowie@cowieassociates.com
[www.cowieassociates.com]

Cowie Associates PC
Architecture & Development

ARCHITECTURAL SEAL:

PROJECT:
Alexandria Seaport Foundation
Building
Concept
Alexandria VA

CLIENT:
Alexandria Seaport
Foundation



REVISIONS

REV	DESCRIPTION	DATE
1	Concept Design	8/10/2019

Drawing Info


Last Edition: 8/10/2019 2:56:40 PM
File Path: G:\Alexandria Seaport Foundation\1-Revit\1 - Alexandria Seaport Foundation\Cow\1-Alexandria Seaport Foundation\Cow\1-02.rvt
Drawn By: Author Project Number: CA
Checked By: Checker Project Date: Issue Date
Scale: 1" = 20'-0" Sheet Date: 08/10/19

SHEET NAME


Site Plan

SHEET NUMBER


A300A

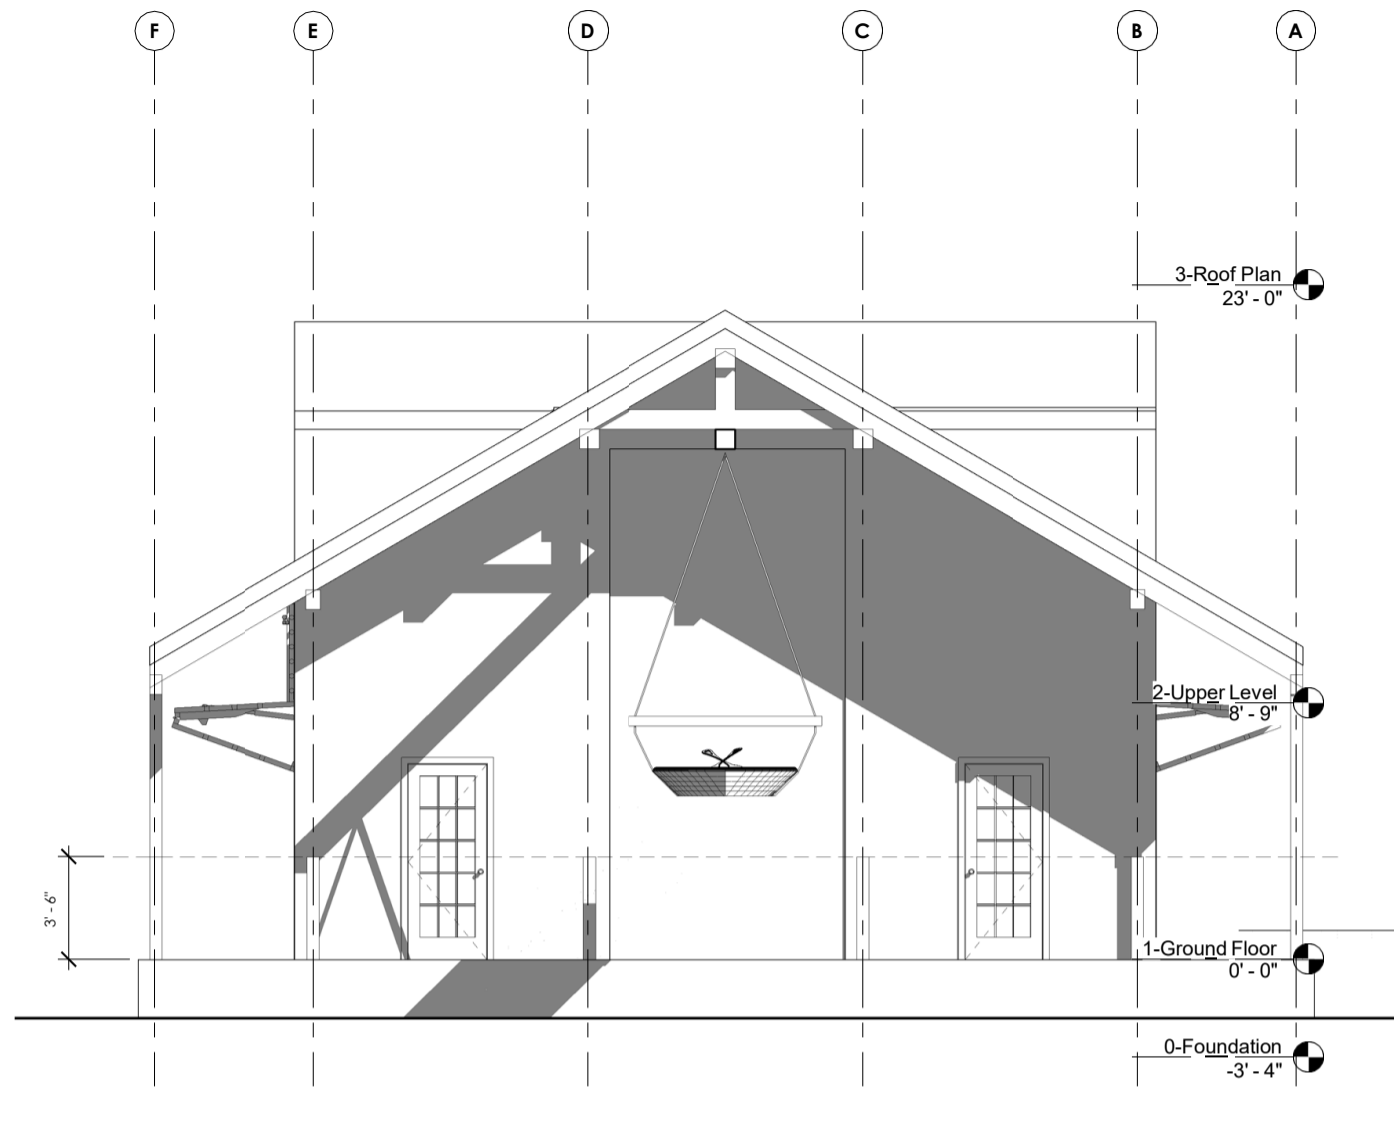

3 Rear Elevation
Scale: 1/4" = 1'-0"

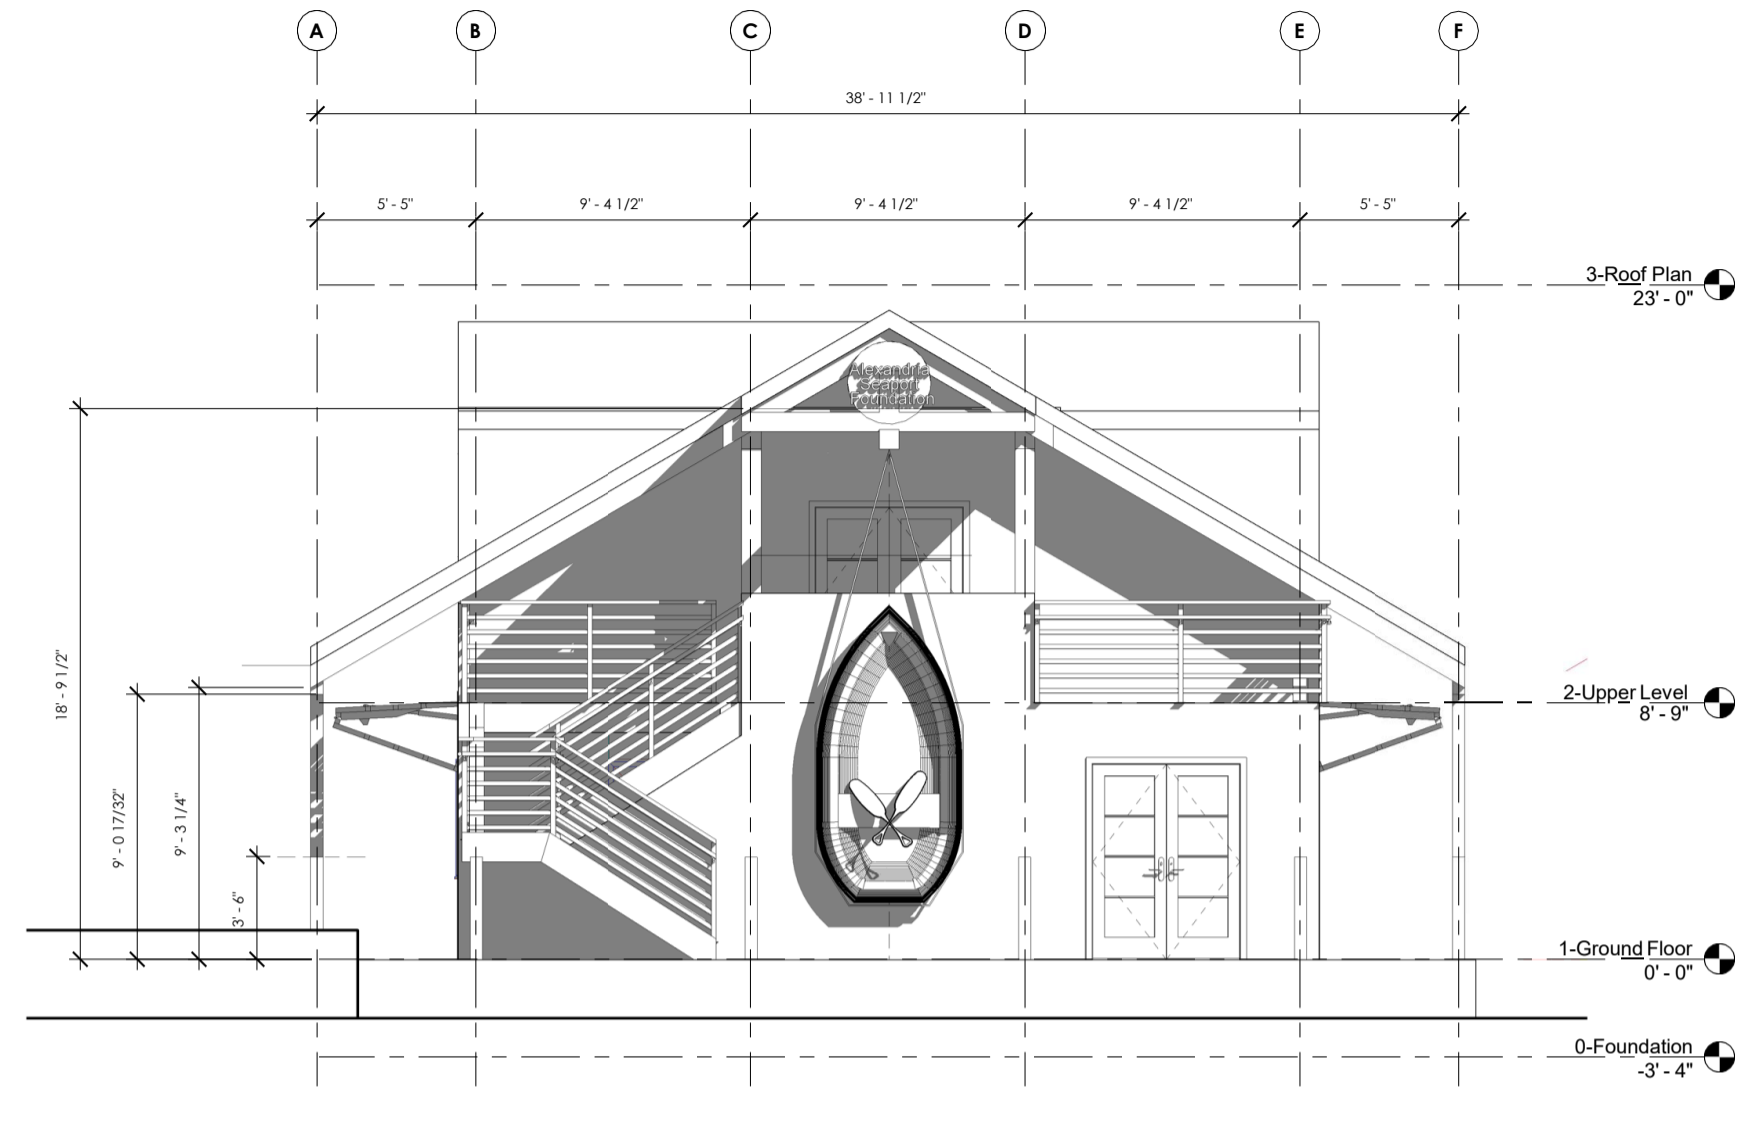

1 Front Elevation
Scale: 1/4" = 1'-0"

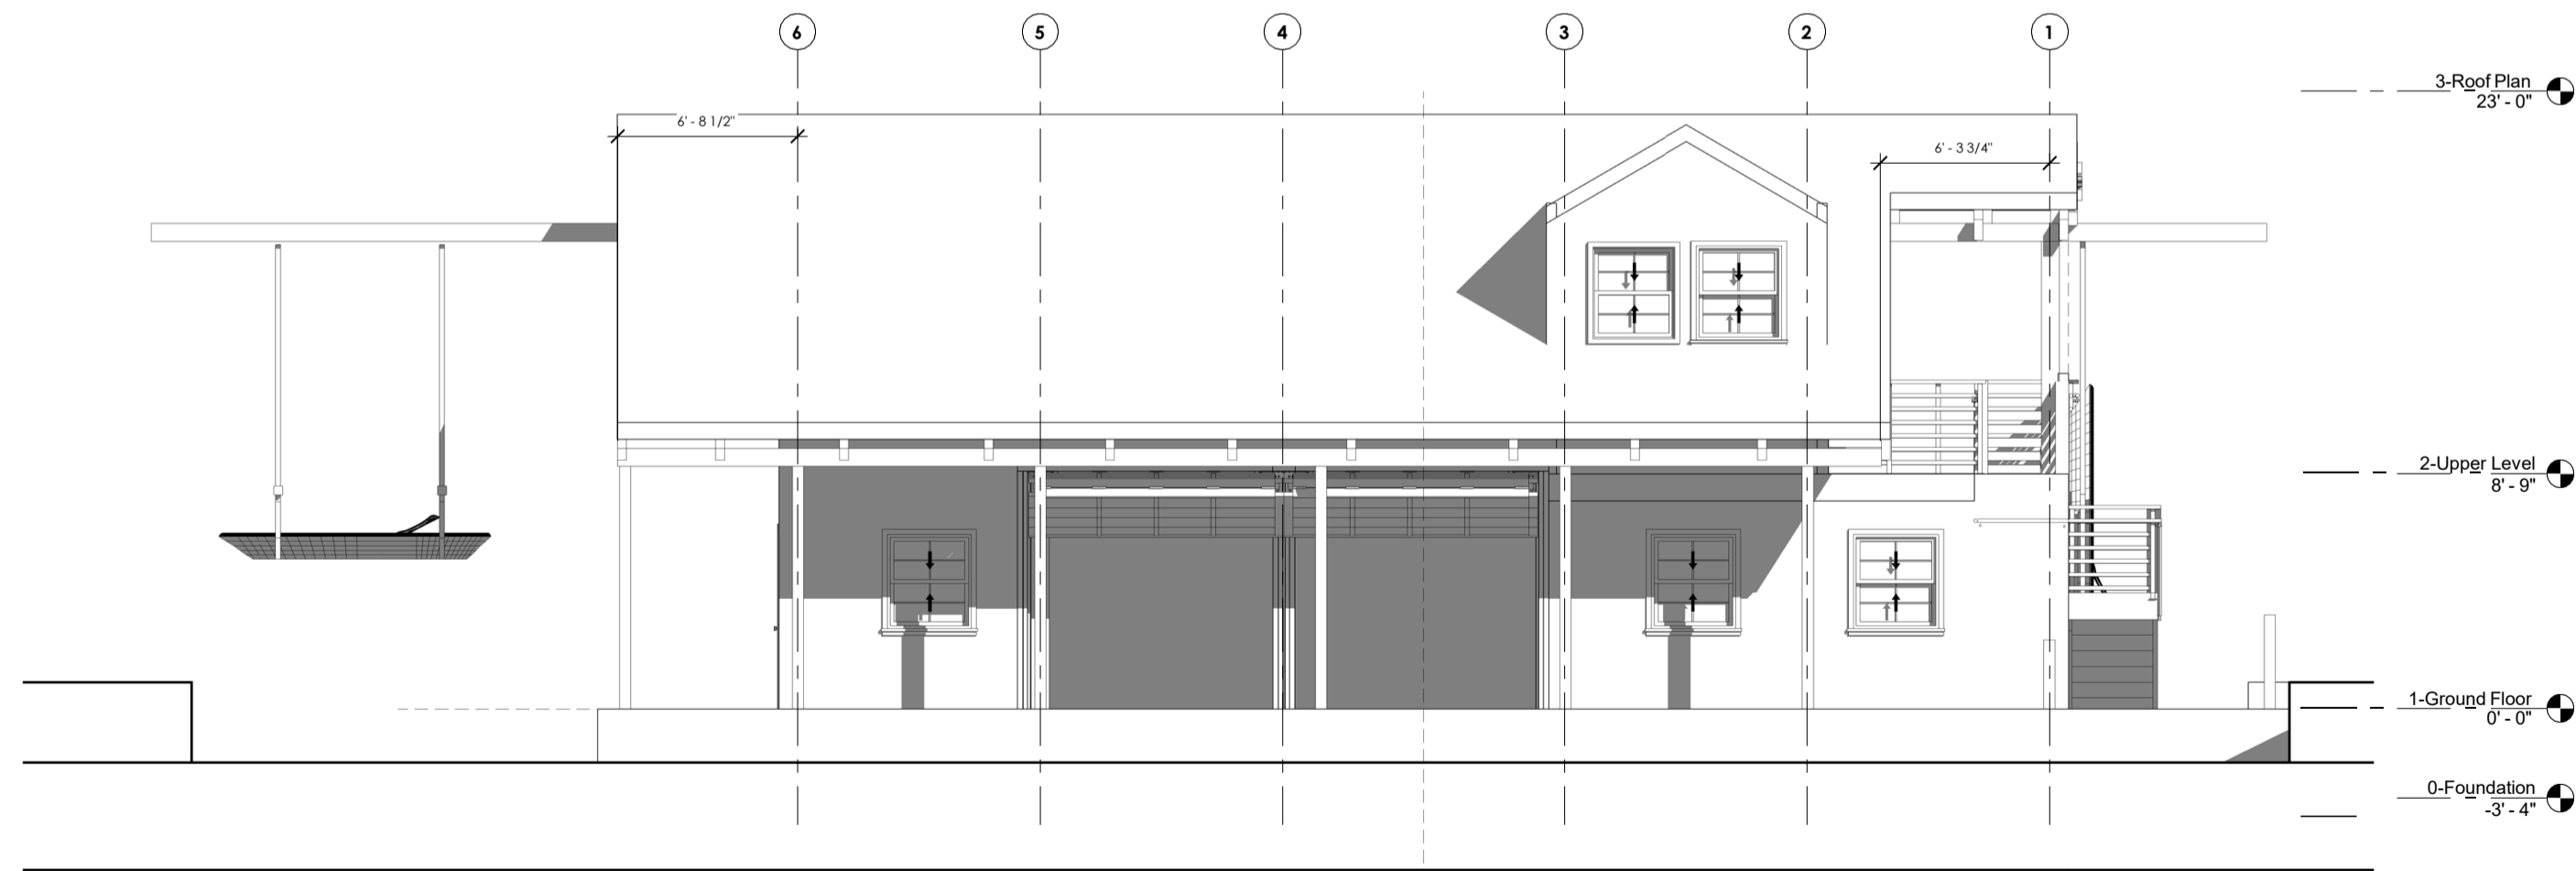

2 Left Elevation
Scale: 1/4" = 1'-0"

FOR COUNTY USE ONLY:



700 North Fairfax Street, Suite 304
Alexandria, VA, 22314
Tel: 703.717.9103
e-mail: ccowie@cowieassociates.com
[www.cowieassociates.com]

Cowie Associates PC
Architecture & Development

ARCHITECTURAL SEAL:

PROJECT:
Alexandria Seaport Foundation
Building
Concept
Alexandria VA

CLIENT:
Alexandria Seaport
Foundation



REVISIONS

REV	DESCRIPTION	DATE
1	Concept Design	8/10/2019

Drawing Info

Last Edition: 8/10/2019 2:57:19 PM
File Path: G:\Alexandria Seaport Foundation\1_Revit\1 - Alexandria Seaport Foundation\Cowie Model\Alexandria Seaport Foundation\Cowie Model - 02.rvt
Drawn By: Author Project Number: CA
Checked By: Checker Project Date: Issue Date
Scale: 1/4" = 1'-0" Sheet Date: 08/08/19

SHEET NAME

Building Elevations

SHEET NUMBER

A304

FOR COUNTY USE ONLY:



700 North Fairfax Street, Suite 304
 Alexandria, VA, 22314
 Tel: 703.717.9103
 e-mail: ccowie@cowieassociates.com
 [www.cowieassociates.com]

Cowie Associates PC
 Architecture & Development

ARCHITECTURAL SEAL:

PROJECT:

Alexandria Seaport Foundation
 Building
 Concept
 Alexandria VA

CLIENT:

Alexandria Seaport
 Foundation



REVISIONS

REV	DESCRIPTION	DATE
1	Concept Design	8/10/2019


Drawing Info

Last Edition: 8/10/2019 2:57:24 PM
 File Path: G:\Alexandria Seaport Foundation\1_Revit\1 - Alexandria Seaport Foundation\Cowie Model\Alexandria Seaport Foundation\Cowie Model - 02.rvt
 Drawn By: Author Project Number: CA
 Checked By: Checker Project Date: Issue Date
 Scale: 1/4" = 1'-0" Sheet Date: 08/09/19
 SHEET NAME


Sections

SHEET NUMBER

A305

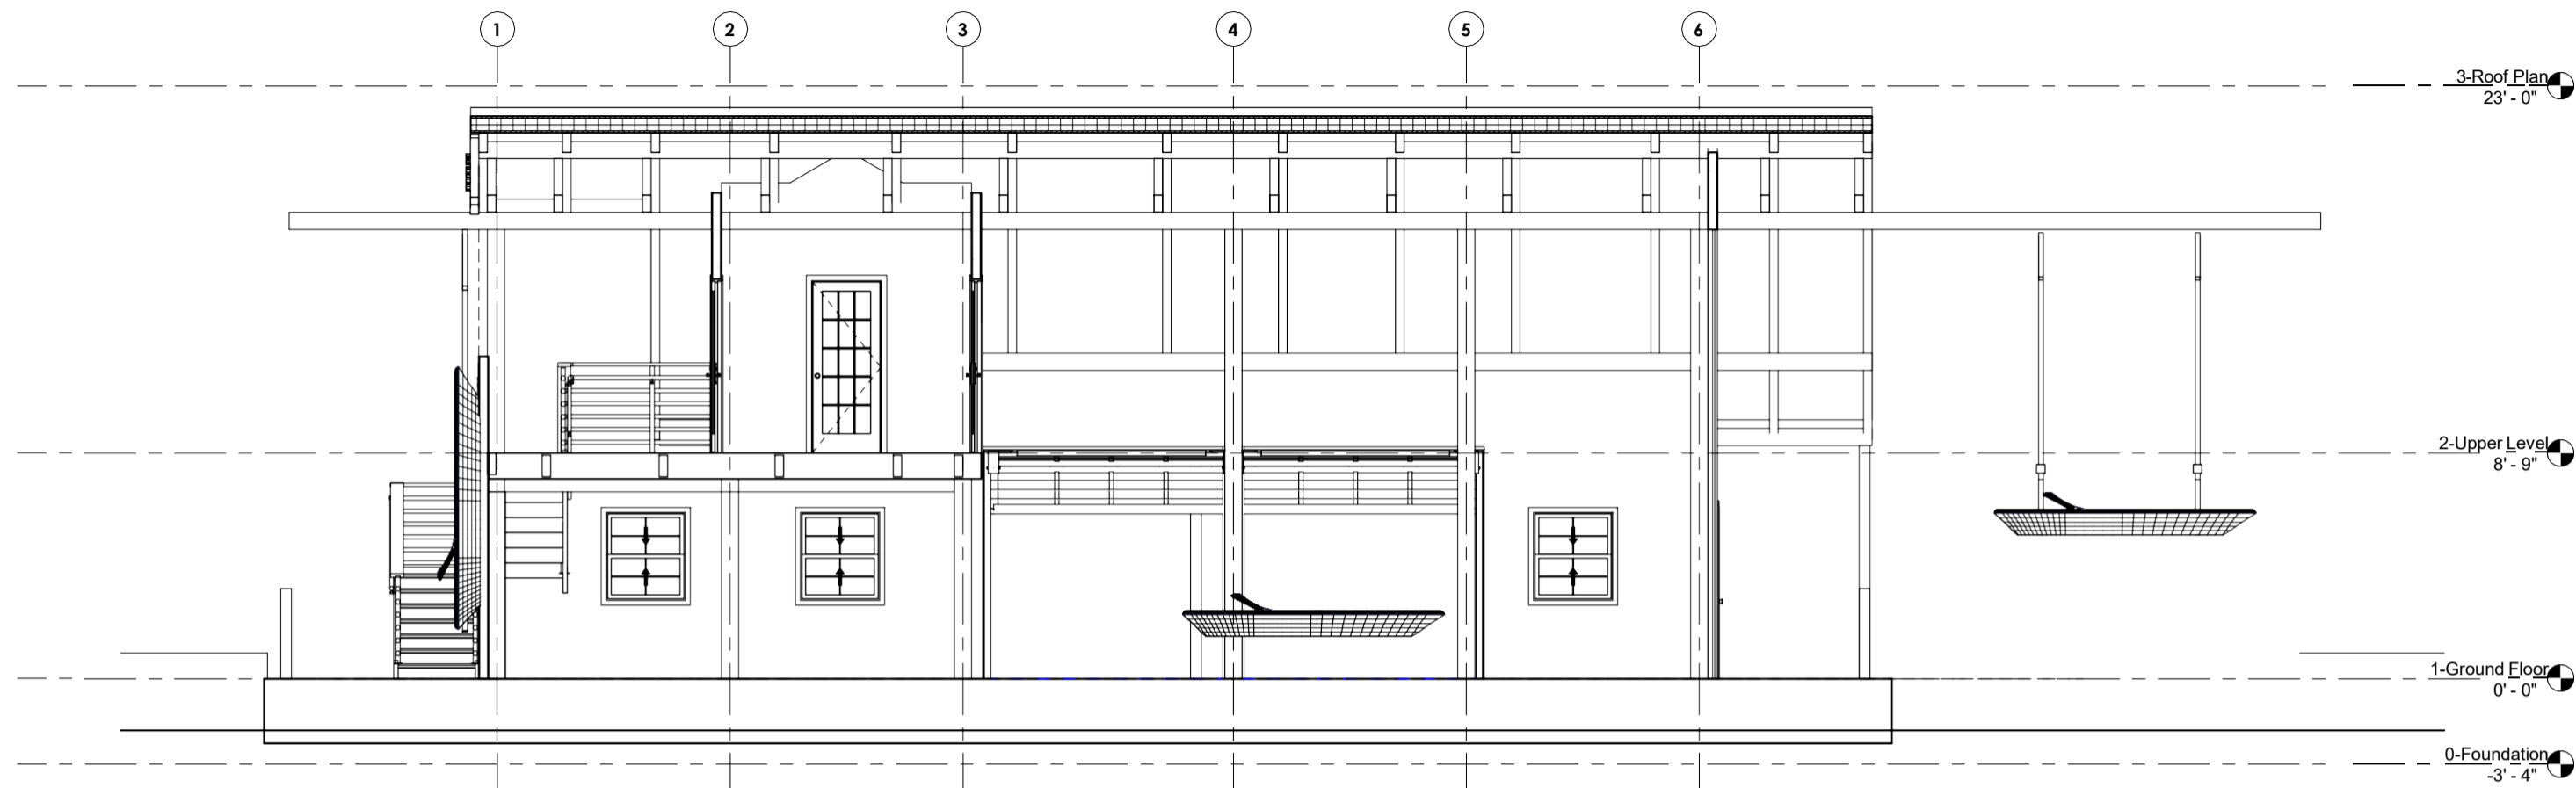


2 Section 2 Proposed
 Scale: 1/4" = 1'-0"

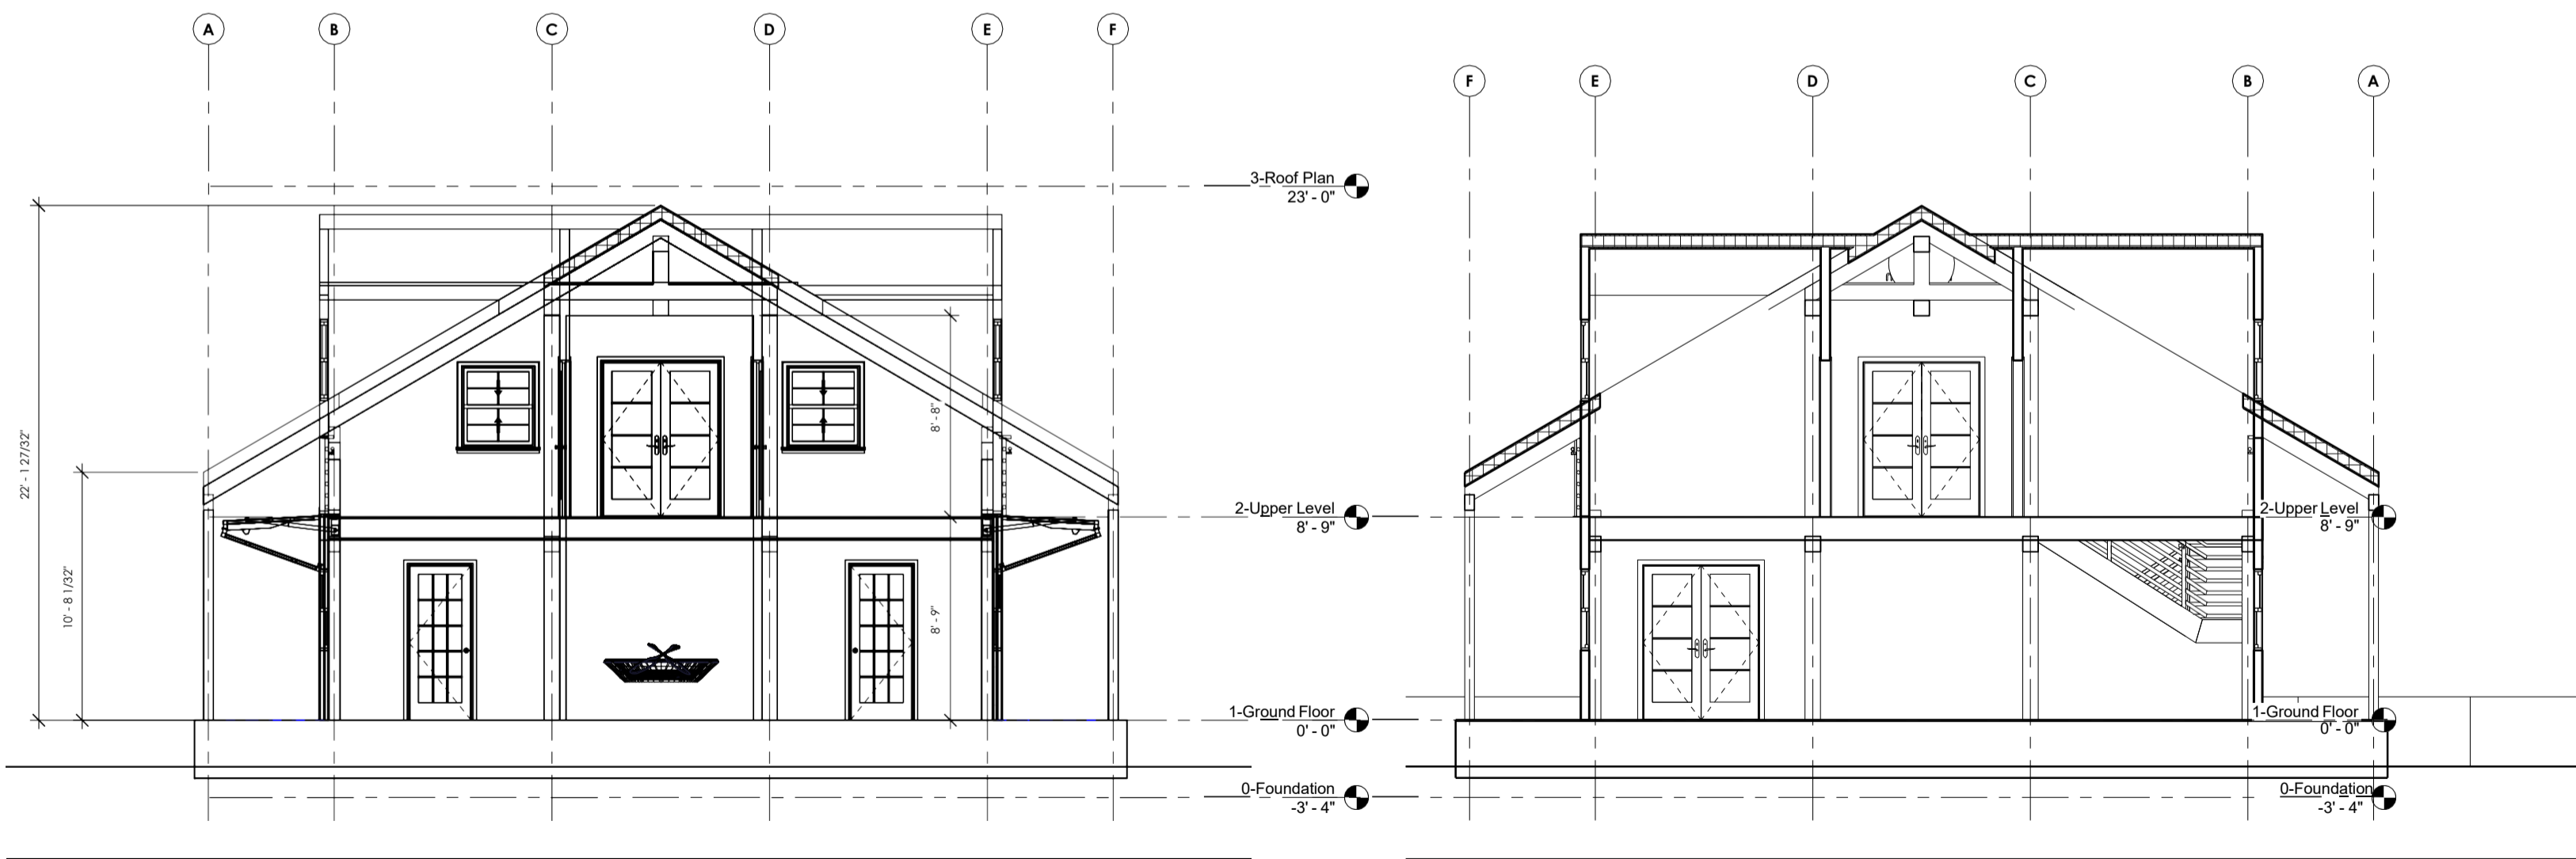

3 Section 3 Proposed
 Scale: 1/4" = 1'-0"

4 Section 4 Proposed
 Scale: 1/4" = 1'-0"

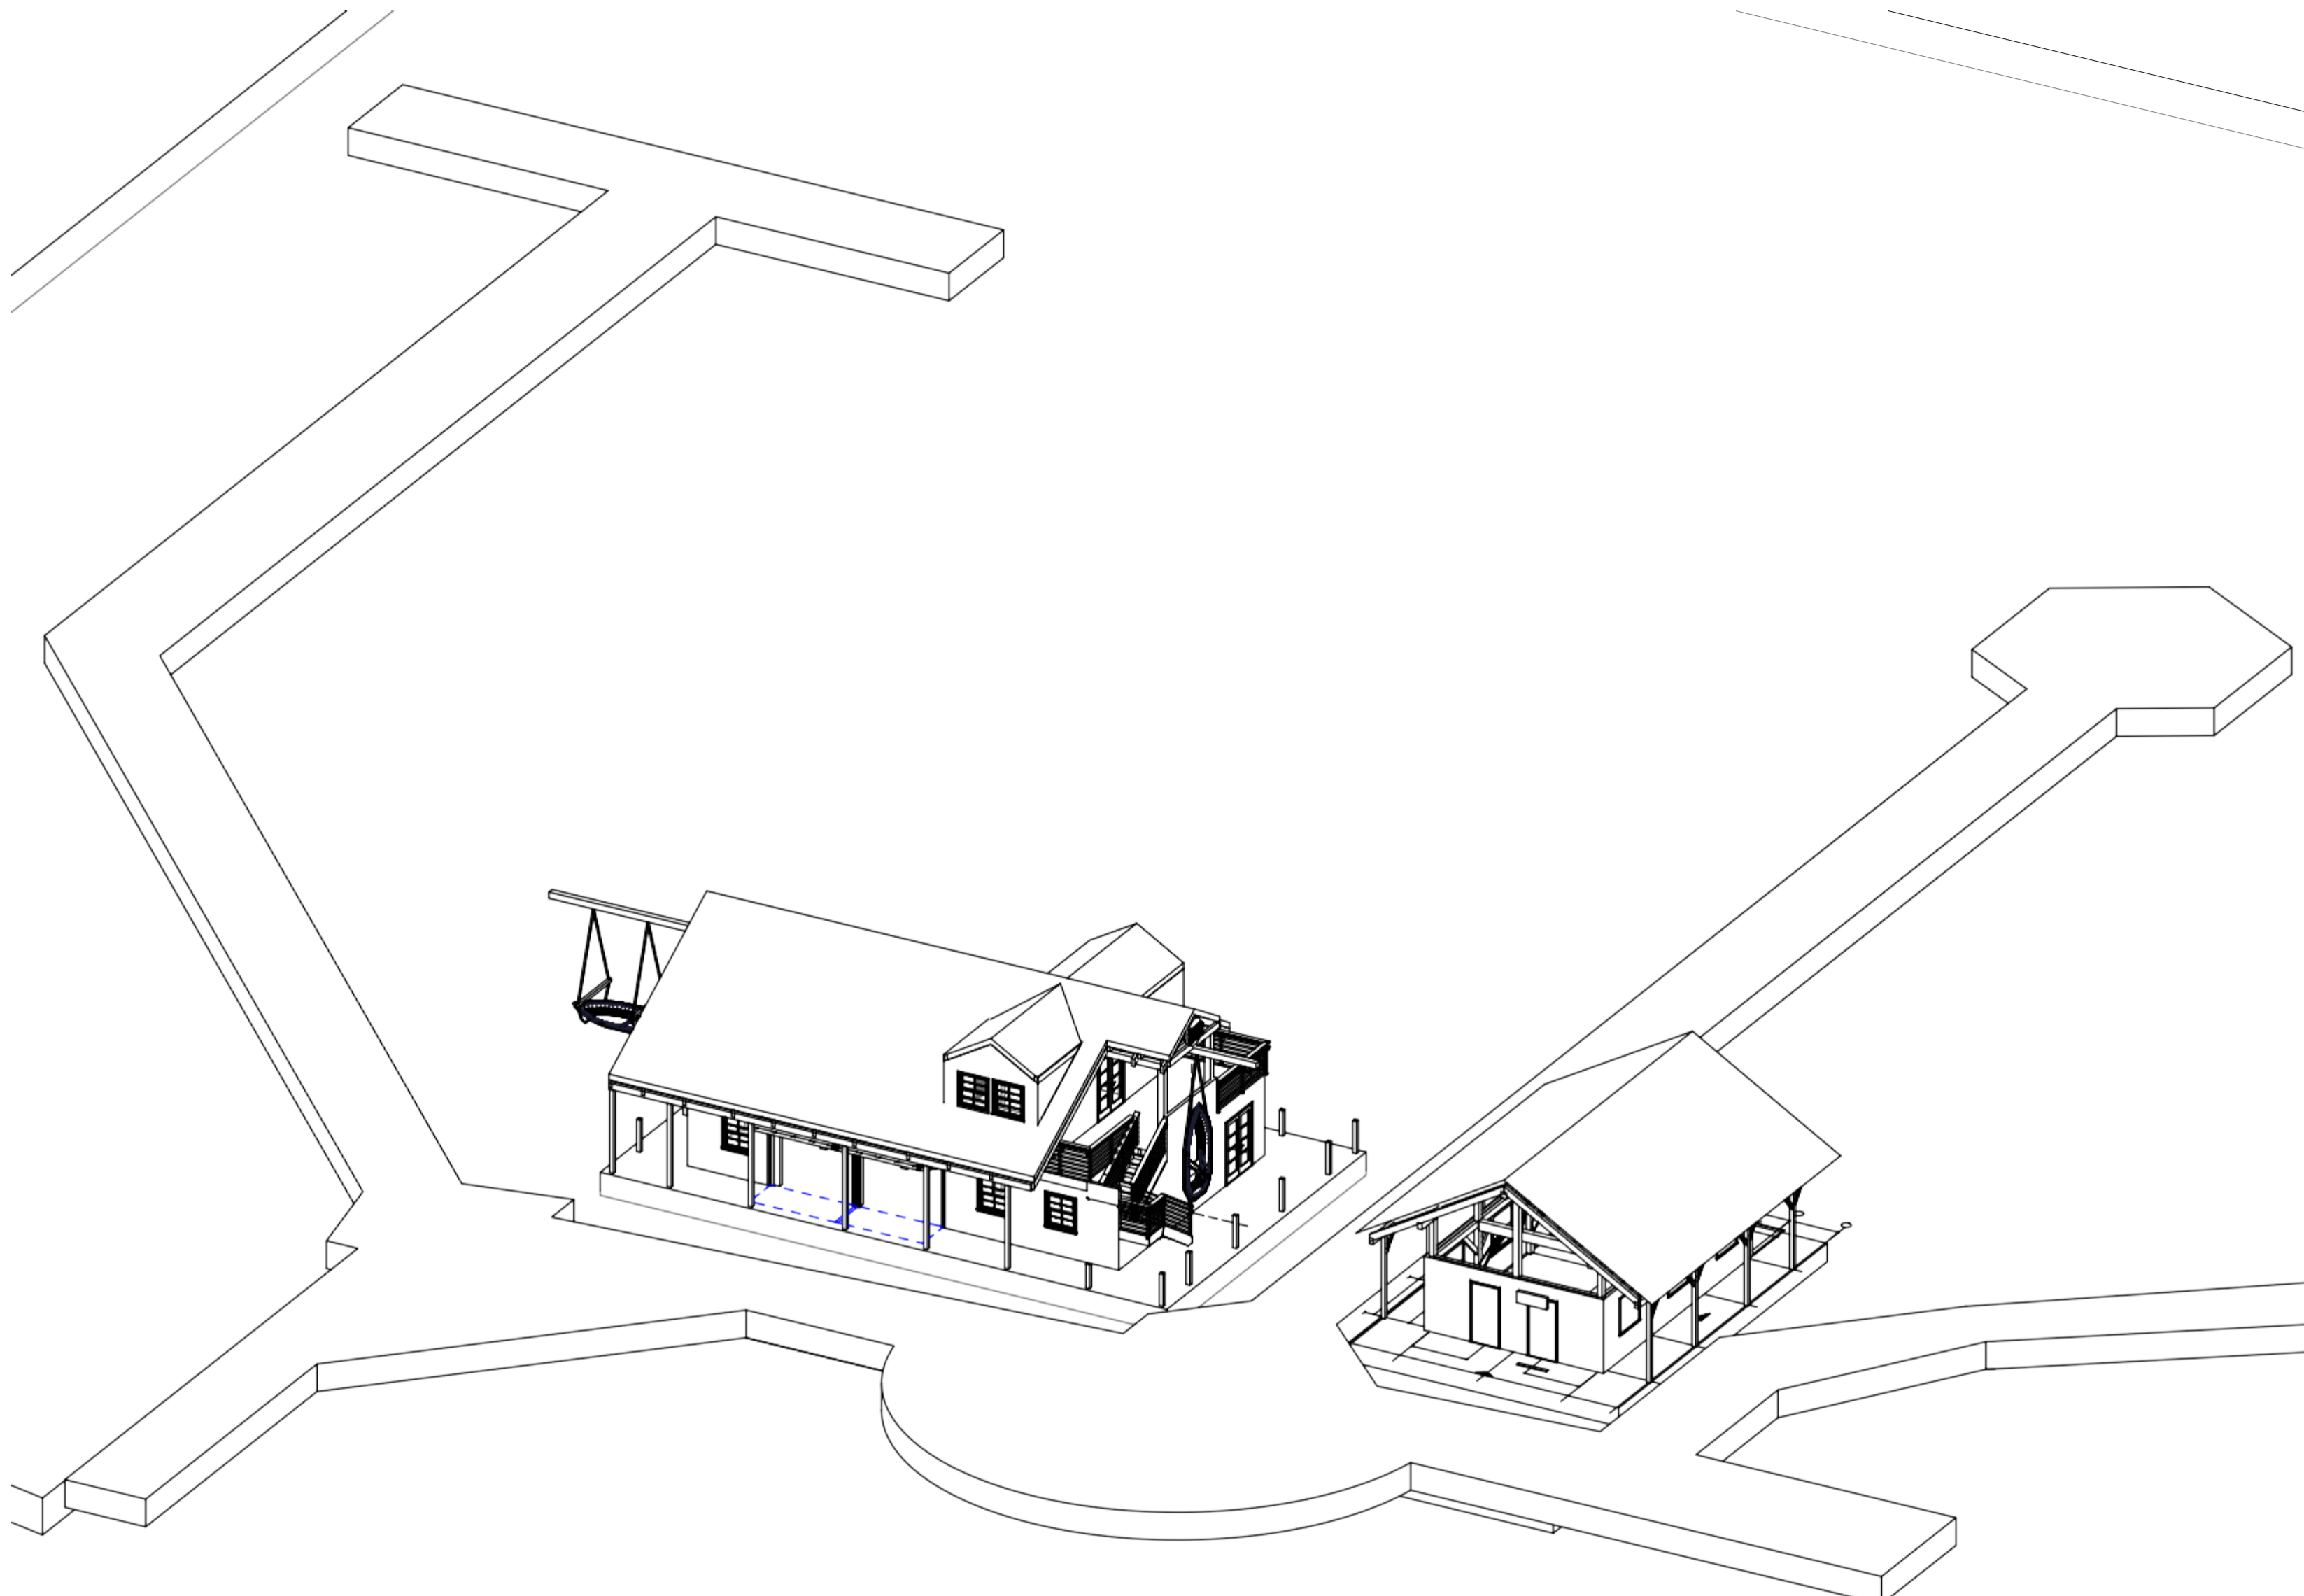

3D View 01
Scale:

FOR COUNTY USE ONLY:



700 North Fairfax Street, Suite 304
Alexandria, VA, 22314
Tel: 703.717.9103
e-mail: ccowie@cowieassociates.com
[www.cowieassociates.com]

Cowie Associates PC
Architecture & Development

ARCHITECTURAL SEAL:

PROJECT:
Alexandria Seaport Foundation
Building
Concept
Alexandria VA

CLIENT:
Alexandria Seaport
Foundation



REVISIONS

REV	DESCRIPTION	DATE
1	Concept Design	8/10/2019

Drawing Info

Last Edition: 8/10/2019 2:57:27 PM
 File Path: G:\Alexandria Seaport Foundation\1 Revit\1 - Alexandria Seaport Foundation\Cowie Model\Alexandria Seaport Foundation\Cowie Model - 02.rvt
 Drawn By: Author Project Number: CA
 Checked By: Checker Project Date: Issue Date
 Scale: Sheet Date: 08/10/19

SHEET NAME

3D View 01

SHEET NUMBER

A306

