


APPENDIX D: 2005 RENNOVATION PLANS

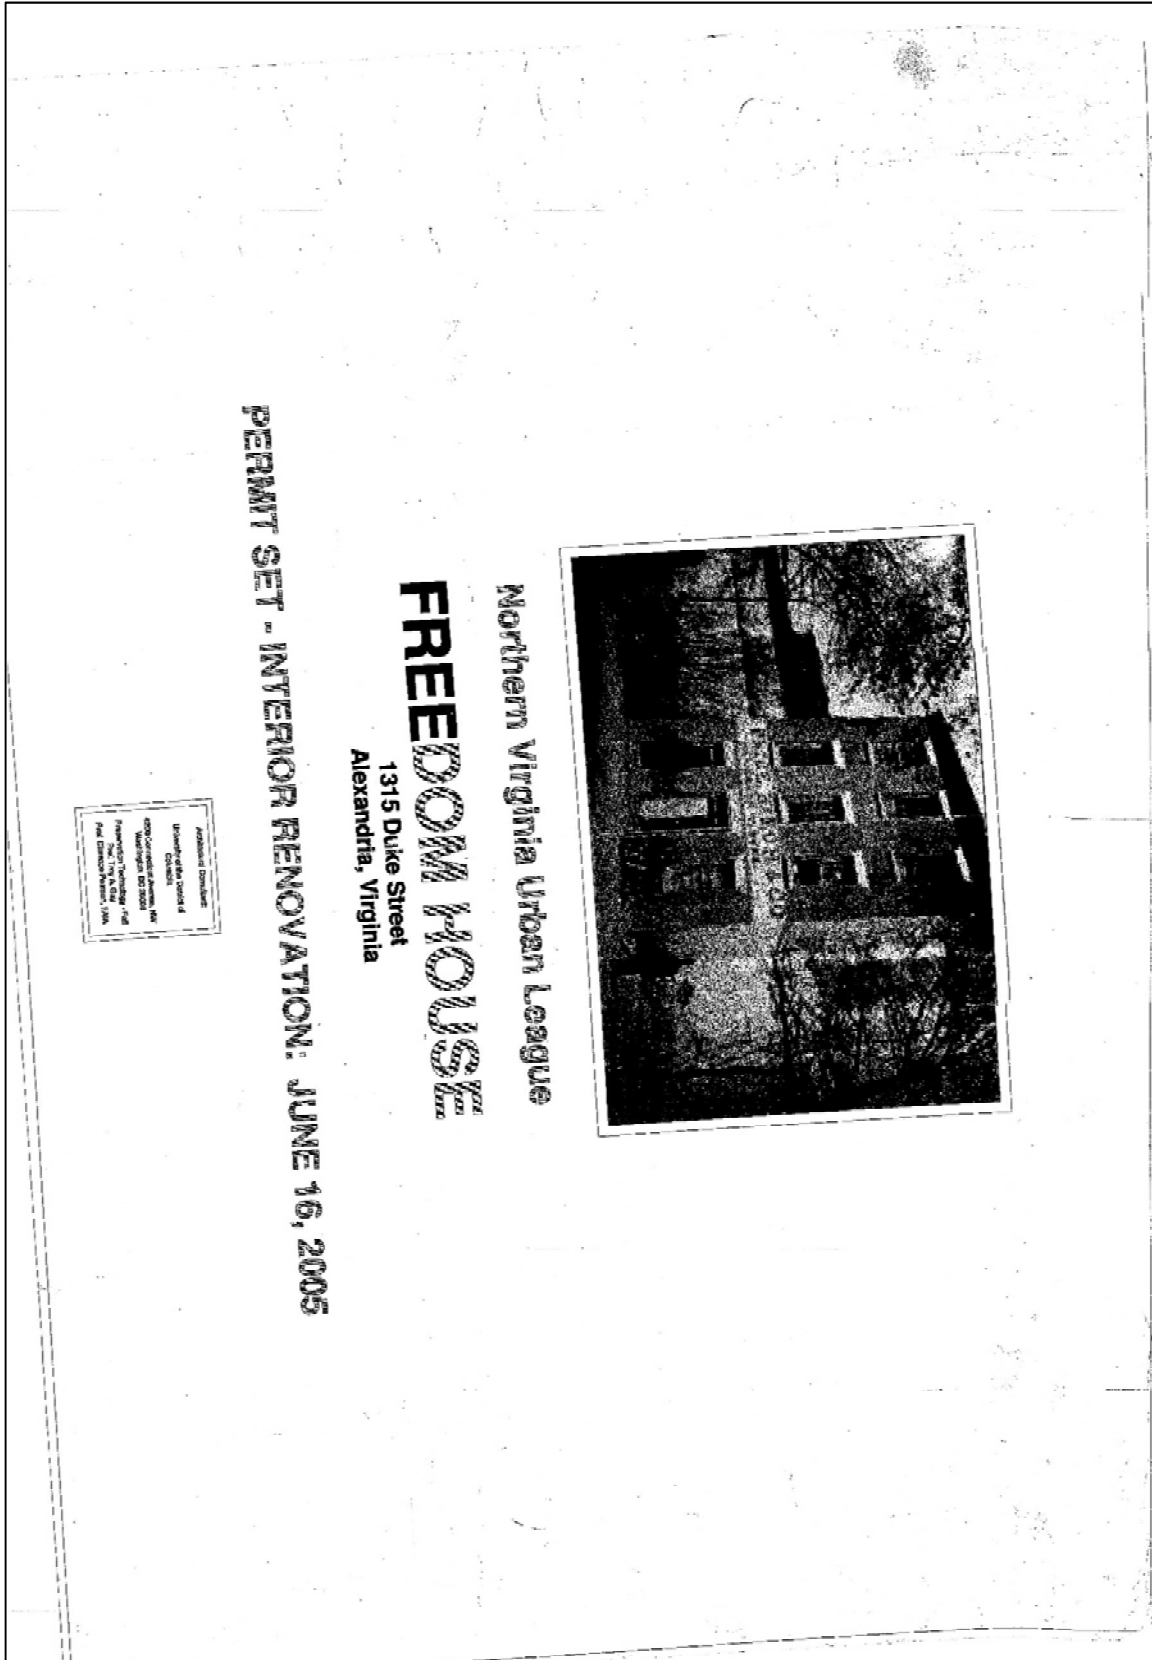

GENERAL NOTES

GENERAL NOTES:

1. ALL WORK SHALL BE IN ACCORDANCE WITH THE 2005 INTERNATIONAL RESIDENTIAL CODE (IRC) AND THE 2005 INTERNATIONAL MECHANICAL, ELECTRICAL AND PLUMBING CODE (IMC).

2. ALL MATERIALS SHALL BE NEW UNLESS OTHERWISE NOTED.

3. ALL WORK SHALL BE DONE IN ACCORDANCE WITH THE MANUFACTURER'S INSTALLATION INSTRUCTIONS.

4. ALL WORK SHALL BE DONE IN ACCORDANCE WITH THE 2005 INTERNATIONAL RESIDENTIAL CODE (IRC) AND THE 2005 INTERNATIONAL MECHANICAL, ELECTRICAL AND PLUMBING CODE (IMC).

SCOPE OF WORK

1. THE PROJECT IS THE RENNOVATION OF THE EXISTING 1315 DUKE STREET, A TYPICAL 1.5 UNIT, 1.5 STORY, BRICK BUILDING WITH AN ATTACHED GARAGE. THE RENNOVATION WILL INCLUDE THE FOLLOWING:

- RENOVATION OF THE EXISTING 1.5 UNIT, 1.5 STORY, BRICK BUILDING.
- RENOVATION OF THE EXISTING ATTACHED GARAGE.
- RENOVATION OF THE EXISTING PORCH.
- RENOVATION OF THE EXISTING DRIVEWAY.
- RENOVATION OF THE EXISTING SIDEWALK.
- RENOVATION OF THE EXISTING LANDSCAPE.
- RENOVATION OF THE EXISTING UTILITY SERVICE.
- RENOVATION OF THE EXISTING ELECTRICAL SERVICE.
- RENOVATION OF THE EXISTING MECHANICAL SERVICE.
- RENOVATION OF THE EXISTING PLUMBING SERVICE.
- RENOVATION OF THE EXISTING PAINT.
- RENOVATION OF THE EXISTING ROOFING.
- RENOVATION OF THE EXISTING FLOORING.
- RENOVATION OF THE EXISTING INTERIORS.
- RENOVATION OF THE EXISTING EXTERIORS.
- RENOVATION OF THE EXISTING SITEWORK.

BUILDING LOCATION MAP

SYMBOLS

EXISTING FOUNDATION	EXISTING WALL
EXISTING ROOF	EXISTING FLOOR
EXISTING CEILING	EXISTING DOOR
EXISTING WINDOW	EXISTING PORCH
EXISTING DRIVEWAY	EXISTING SIDEWALK
EXISTING LANDSCAPE	EXISTING UTILITY SERVICE
EXISTING ELECTRICAL SERVICE	EXISTING MECHANICAL SERVICE
EXISTING PLUMBING SERVICE	EXISTING PAINT
EXISTING ROOFING	EXISTING FLOORING
EXISTING INTERIORS	EXISTING EXTERIORS
EXISTING SITEWORK	

BUILDING LOCATION PLAN

MATERIALS

FOUNDATION	CONCRETE
WALLS	BRICK
ROOF	ASPH/FLT
FLOOR	CONCRETE
CEILING	PLASTER
DOORS	WOOD
WINDOWS	WOOD
POURCH	CONCRETE
SIDEWALK	CONCRETE
LANDSCAPE	GRASS
UTILITY SERVICE	COPPER
ELECTRICAL SERVICE	COPPER
MECHANICAL SERVICE	STEEL
PLUMBING SERVICE	COPPER
PAINT	EXTERIOR
ROOFING	ASPH/FLT
FLOORING	CONCRETE
INTERIORS	PLASTER
EXTERIORS	BRICK
SITEWORK	CONCRETE

DRAWING INDEX

NO.	DESCRIPTION	DATE
1	FOUNDATION	12/15/05
2	WALLS	12/15/05
3	ROOF	12/15/05
4	FLOOR	12/15/05
5	CEILING	12/15/05
6	DOORS	12/15/05
7	WINDOWS	12/15/05
8	POURCH	12/15/05
9	SIDEWALK	12/15/05
10	LANDSCAPE	12/15/05
11	UTILITY SERVICE	12/15/05
12	ELECTRICAL SERVICE	12/15/05
13	MECHANICAL SERVICE	12/15/05
14	PLUMBING SERVICE	12/15/05
15	PAINT	12/15/05
16	ROOFING	12/15/05
17	FLOORING	12/15/05
18	INTERIORS	12/15/05
19	EXTERIORS	12/15/05
20	SITEWORK	12/15/05


BUILDING DATA


PROJECT NO.	1315
DATE	12/15/05
DESIGNER	UNIVERSITY OF THE DISTRICT OF COLUMBIA
CLIENT	UNIVERSITY OF THE DISTRICT OF COLUMBIA
ADDRESS	1315 DUKE STREET, ALEXANDRIA, VA 22304
PERMIT NO.	
DATE OF PERMIT	
DATE OF WORK	
DATE OF COMPLETION	
DATE OF INSPECTION	
DATE OF APPROVAL	
DATE OF SIGNATURE	
DATE OF SEAL	
DATE OF EXPIRATION	
DATE OF RENEWAL	
DATE OF CANCELLATION	
DATE OF REINSTATEMENT	
DATE OF REVOCATION	
DATE OF RESCINDMENT	
DATE OF ANNULLMENT	
DATE OF REVIVAL	
DATE OF REINSTATEMENT	
DATE OF RESCINDMENT	
DATE OF ANNULLMENT	
DATE OF REVIVAL	

UNIVERSITY OF THE DISTRICT OF COLUMBIA
 School of Architecture, Planning and Urban Design
 Department of Architecture, Design, and Planning
 1312

NORTHERN VIRGINIA URBAN LEAGUE
 500 CLINT STREET
 ALEXANDRIA, VIRGINIA
 FREEDOM HOUSE RESIDUAL
 RENNOVATION

1315 Duke Street – Building and Property History
 APPENDIX D: 2005 RENNOVATION PLANS

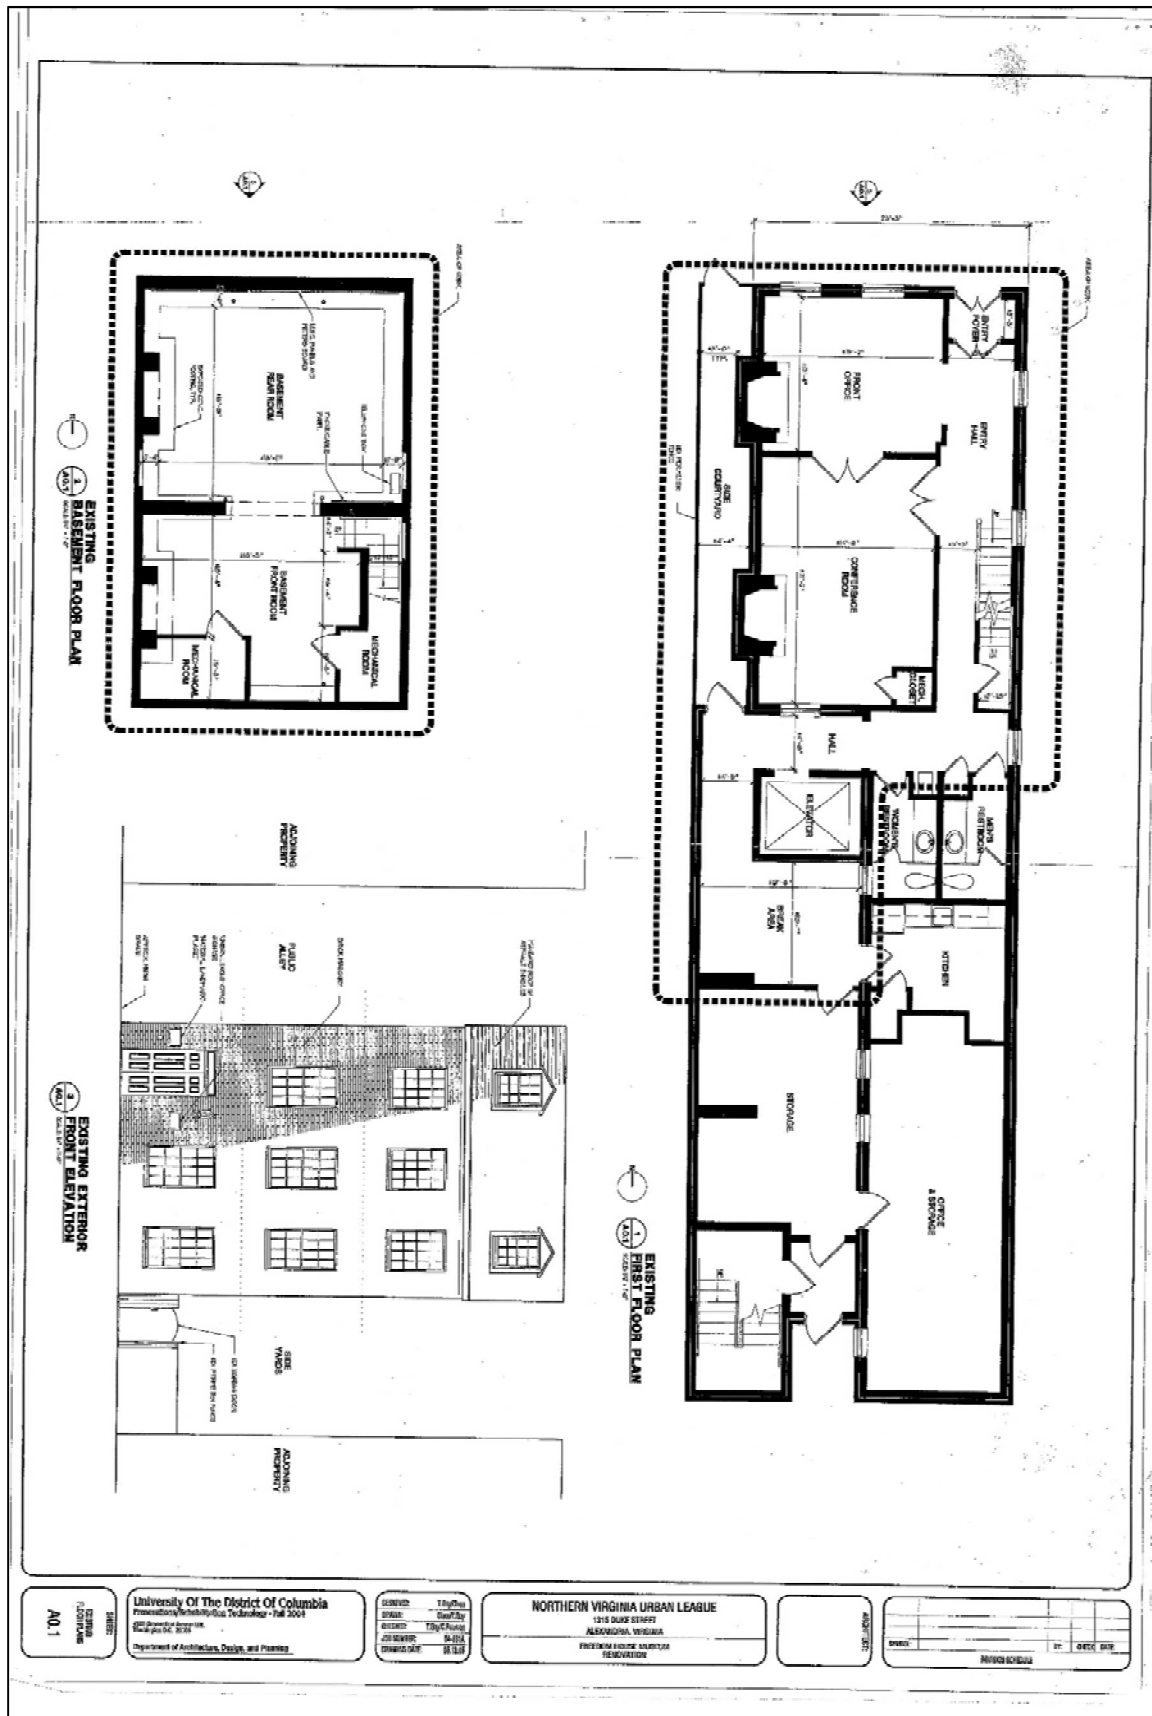

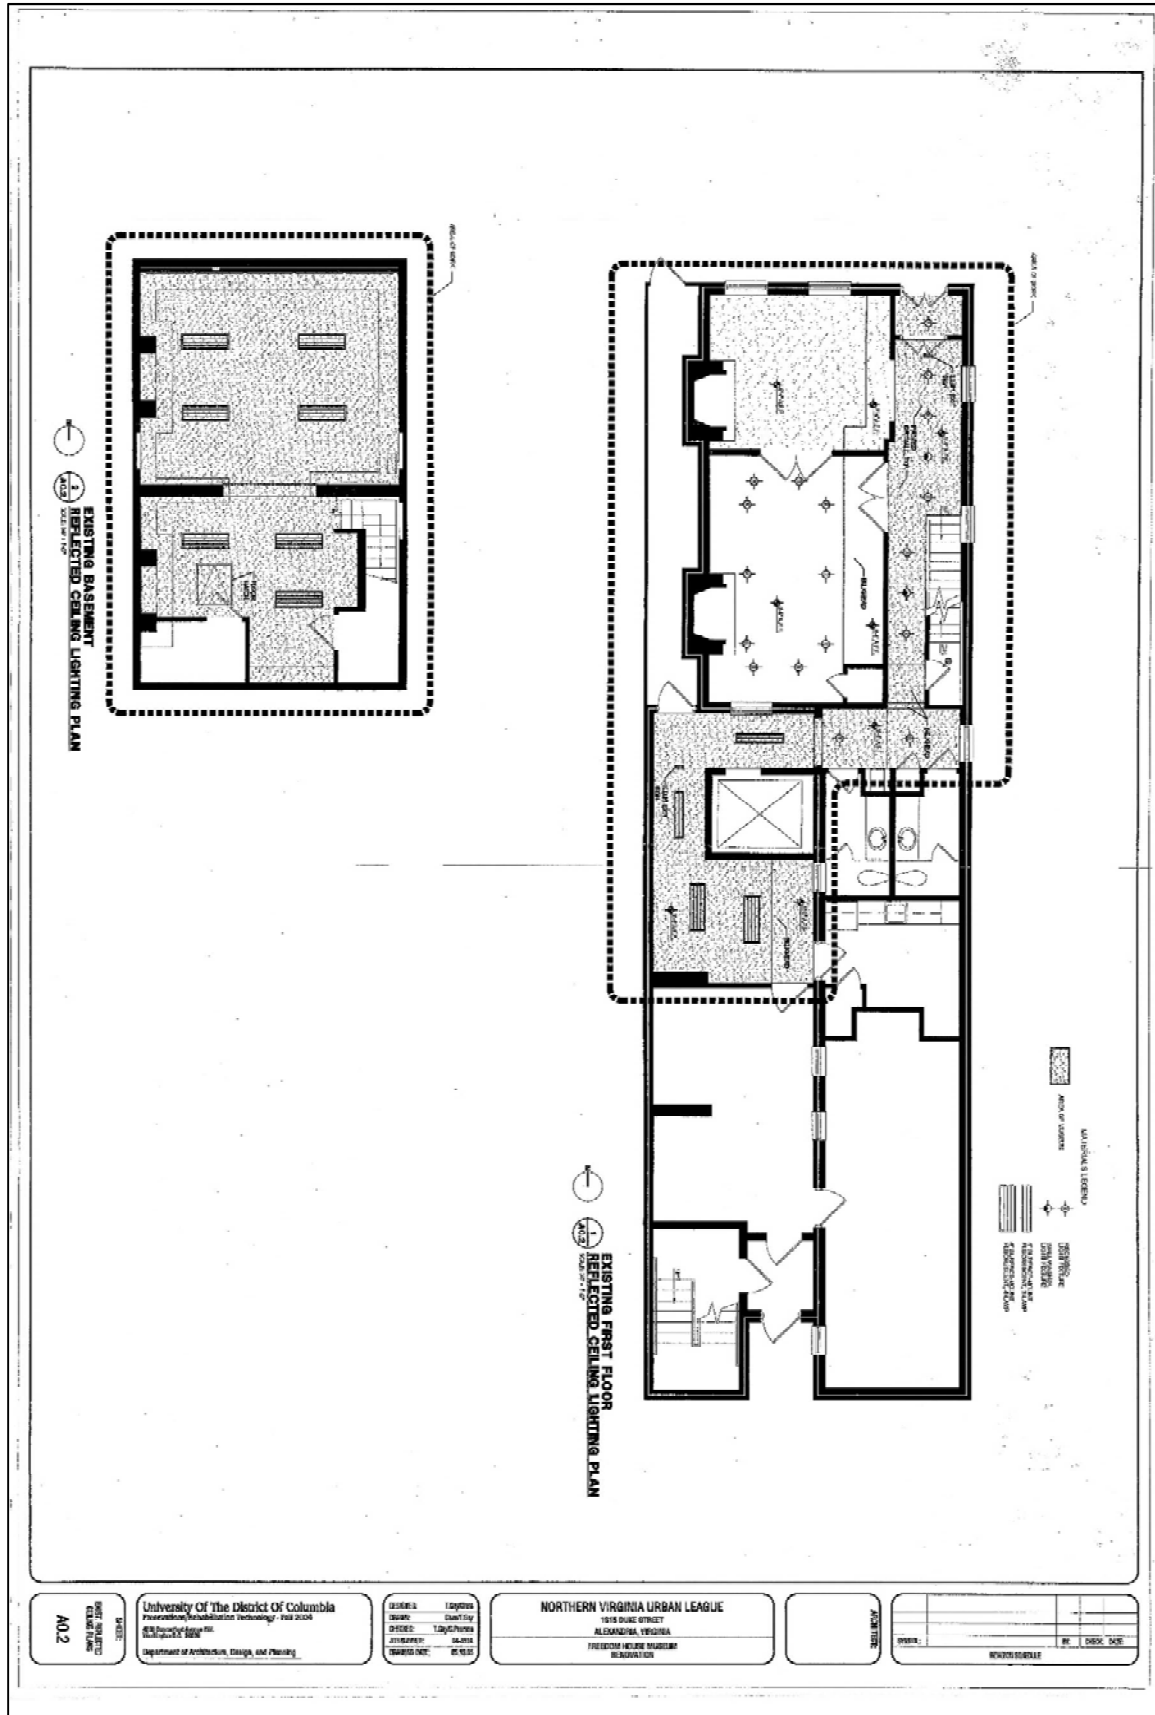

PROJECT: 1315 DUKE STREET
 UNIVERSITY OF THE DISTRICT OF COLUMBIA
 A02


UNIVERSITY OF THE DISTRICT OF COLUMBIA
 Preservation/Rehabilitation Technology - Fall 2004
 Department of Architecture, Design, and Planning

GENERAL: 1315DUK
 DRAWN: 03/07/05
 CHECKED: TAYLOR/PHOENIX
 DATE: 03/07/05

NORTHERN VIRGINIA URBAN LEAGUE
 1315 DUKE STREET
 ALEXANDRIA, VIRGINIA
 PRESERVATION/REHABILITATION

ARCHITECT: [Blank]

DATE:	BY:	CHECK:	DATE:

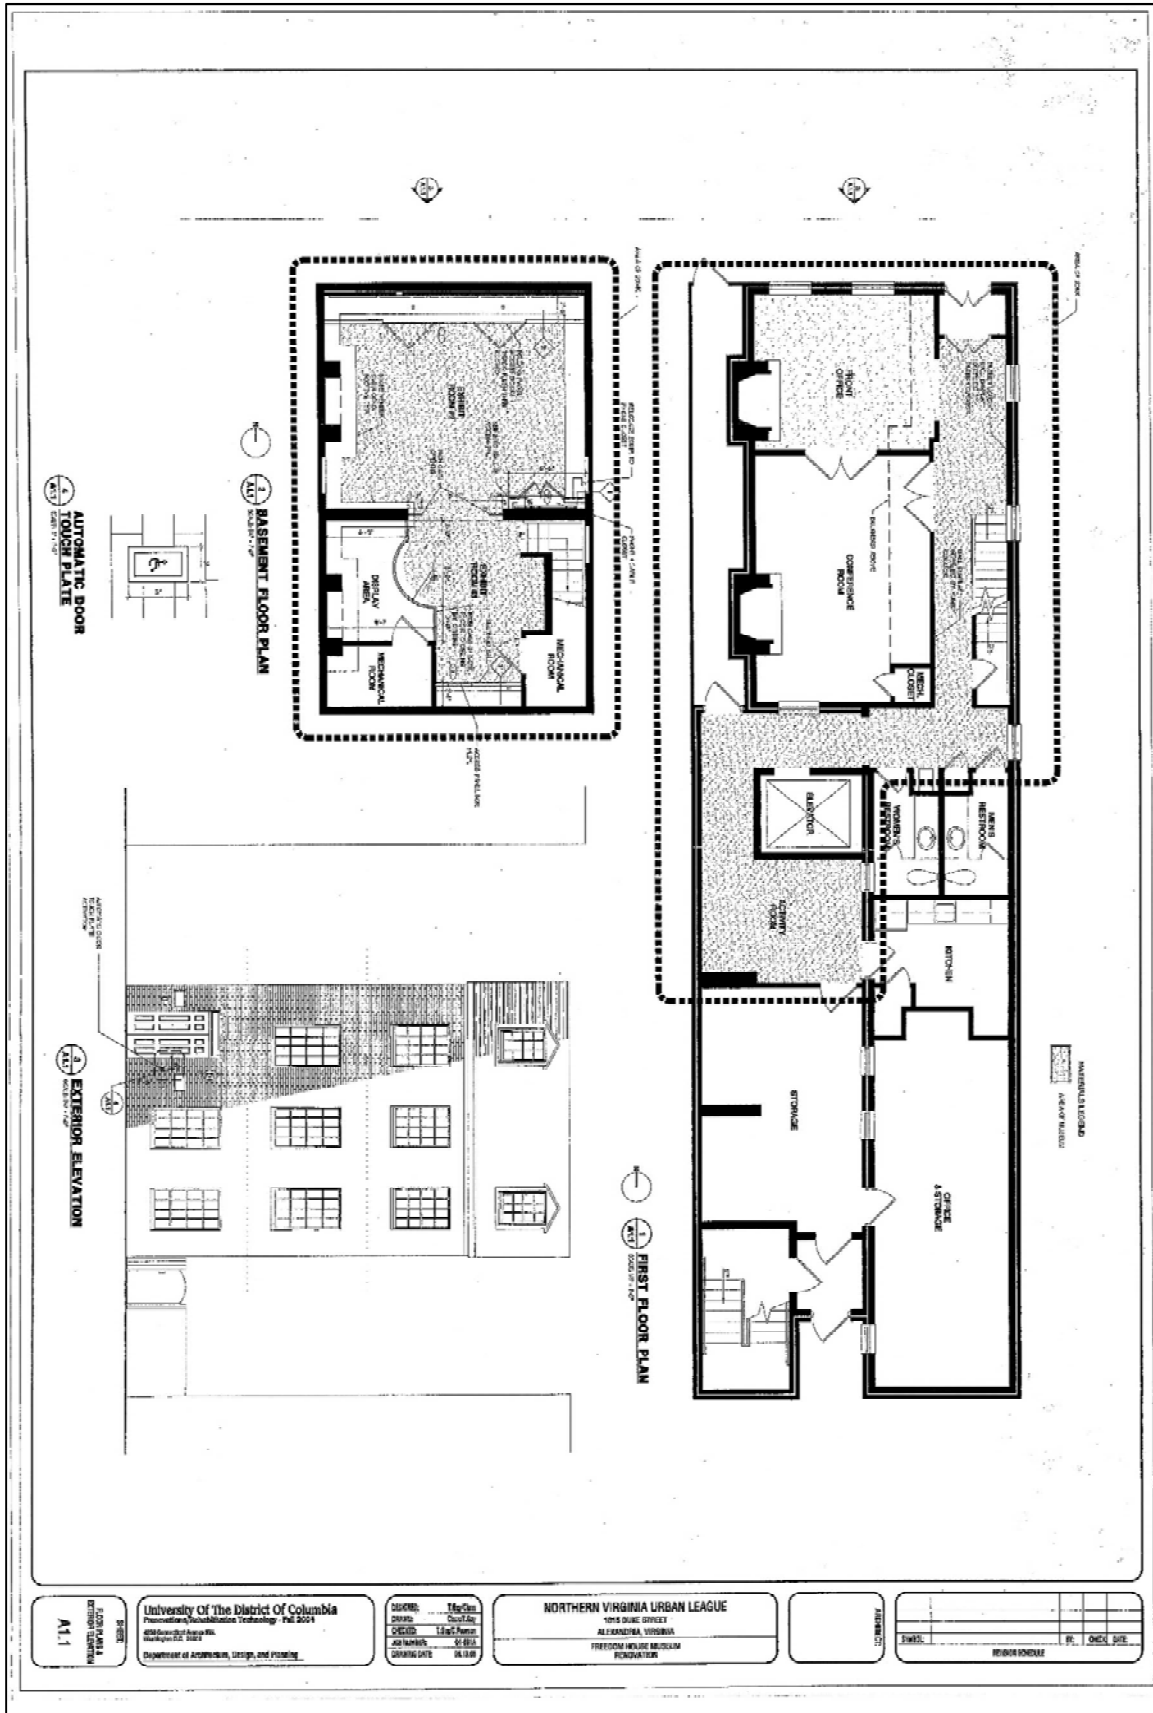

DOOR SCHEDULE							LIGHTING FIXTURE SCHEDULE						
NO.	DESCRIPTION	UNIT	QUANTITY	LOCATION	REMARKS	NO.	DESCRIPTION	UNIT	QUANTITY	LOCATION	REMARKS		
1	DOOR	WOOD	1	1		
2	DOOR	WOOD	1	2		

PARTITION TYPES

1 1/2" = 1'-0"

DOOR TYPES

UNIVERSITY OF THE DISTRICT OF COLUMBIA ARCHITECTURAL SERVICES 22.1	University Of The District Of Columbia Professional-Non-application Professional - Fall 2009 Department of Architecture, Design, and Planning	PROJECT: 1315 DUK DATE: 10/09/09 OWNER: The Preservation Foundation JOB NUMBER: 2009010 REVISION DATE: 02/10/10	NORTHERN VIRGINIA URBAN LEAGUE 1315 DUK STREET ALEXANDRIA, VIRGINIA FREEDOM HOUSE MUSEUM RENNOVATION	SCHEDULE PARTITION SCHEDULE	NO. CHECK DATE 1 2
--	---	---	--	--------------------------------	--------------------------

