McGuireWoods LLP 1750 Tysons Boulevard Suite 1800 Tysons, VA 22102-4215 Phone: 703.712.5000 Fax: 703.712.5050 www.mcguirewoods.com

Steven M. Mikulic Direct: 703.712.5375 MCGUIREWOODS

smikulic@mcguirewoods.com Fax: 703.712.5231

August 22, 2019

Via Email

Abigail Harwell Urban Planner City of Alexandria Dept. of Planning and Zoning, Rm 2100 City Hall 301 King Street Alexandria, VA 22314

RE:

DSUP #2018-0028

2395 Mill Road

Narrative to Accompany Application for DRB Meeting on September 26, 2019

Dear Abigail,

With the July 18, 2019 approval by the Eisenhower East / Carlyle Design Review Board (the "DRB") of the design for the Washington Metropolitan Transit Authority's ("WMATA") Virginia headquarters building at 2395 Mill Road, the design team has shifted its focus to refine and provide further details on proposals for signage and landscaping on the property.

Accordingly, the design team has prepared new and revised drawings that demonstrate those aspects of the landscape and signage design requiring DRB review and approval, and have enclosed those along with a DRB application and the required fee check, which per your directions was \$166.00.

Please feel free to contact me with any questions or concerns.

Steven M. miladic/ge

cc:

Robert Kerns, Division Chief, Development, P&Z Dirk Geratz, Principal Planner, Public Facilities


Carlyle/Eisenhower East Design Review Board (DRB) Application

PROJECT NAME: 2395 Mill Road BLOCK: 15A	
ADDRESS OF PROJECT: 2395 Mill Road	
APPLICATION FOR REVIEW OF: (Check one) [] Building Concept Final [] Sign [] Awning [Other: Landscape Plan	
APPLICANT Name: Steven M. Mikulic, Esq. on behalf of Washington Metropolitian Area Transi	t Authority
Address: 1750 Tysons Boulevard, Suite 1800, Tysons VA 22102	
Phone: 703.712.5375 Email Address: smikulic@mcguirewoods.com	<u> </u>
ARCHITECT/DESIGNER Name: Gensler	ii
Address: 2020 K Street, NW Washington, D.C. 20006	
Phone: (202) 721-5200 Email Address: duncan_lyons@gensler.com	<u>n</u>
PROPERTY OWNER Name: N/A (if different from APPLICANT) Address:	
Phone: Email Address:	
DESCRIBE THE REQUEST BRIEFLY: Discussion and review of landscape and sign	nage
plans for the approved WMATA Office building on Mill Road.	
	1
The undersigned hereby attests that all of the information herein provided including the site plan, building elevations, prospective drawings of the project, and written descriptive information are true, correct and accurate the undersigned further understands that, should such information be found incorrect, any action taken by the based on such information may be invalidated. The applicant, if other than the property owner, also attests the heas obtained permission from the property owner to make this application.	ie Board
Note: Per condition #67 of the Carlyle SUP #2253, as amended by SUP #2007-0094, all applicants will responsible for the costs associated with DRB review of the application and will be invoiced.	be
Signature: Meuliefge Date: August 22, 2019	
Printed Name: Steven M. Mikulic	


2395 MILL ROAD OFFICE BUILDING


EISENHOWER EAST DESIGN REVIEW BOARD SUBMISSION

SEPTEMBER 26, 2019

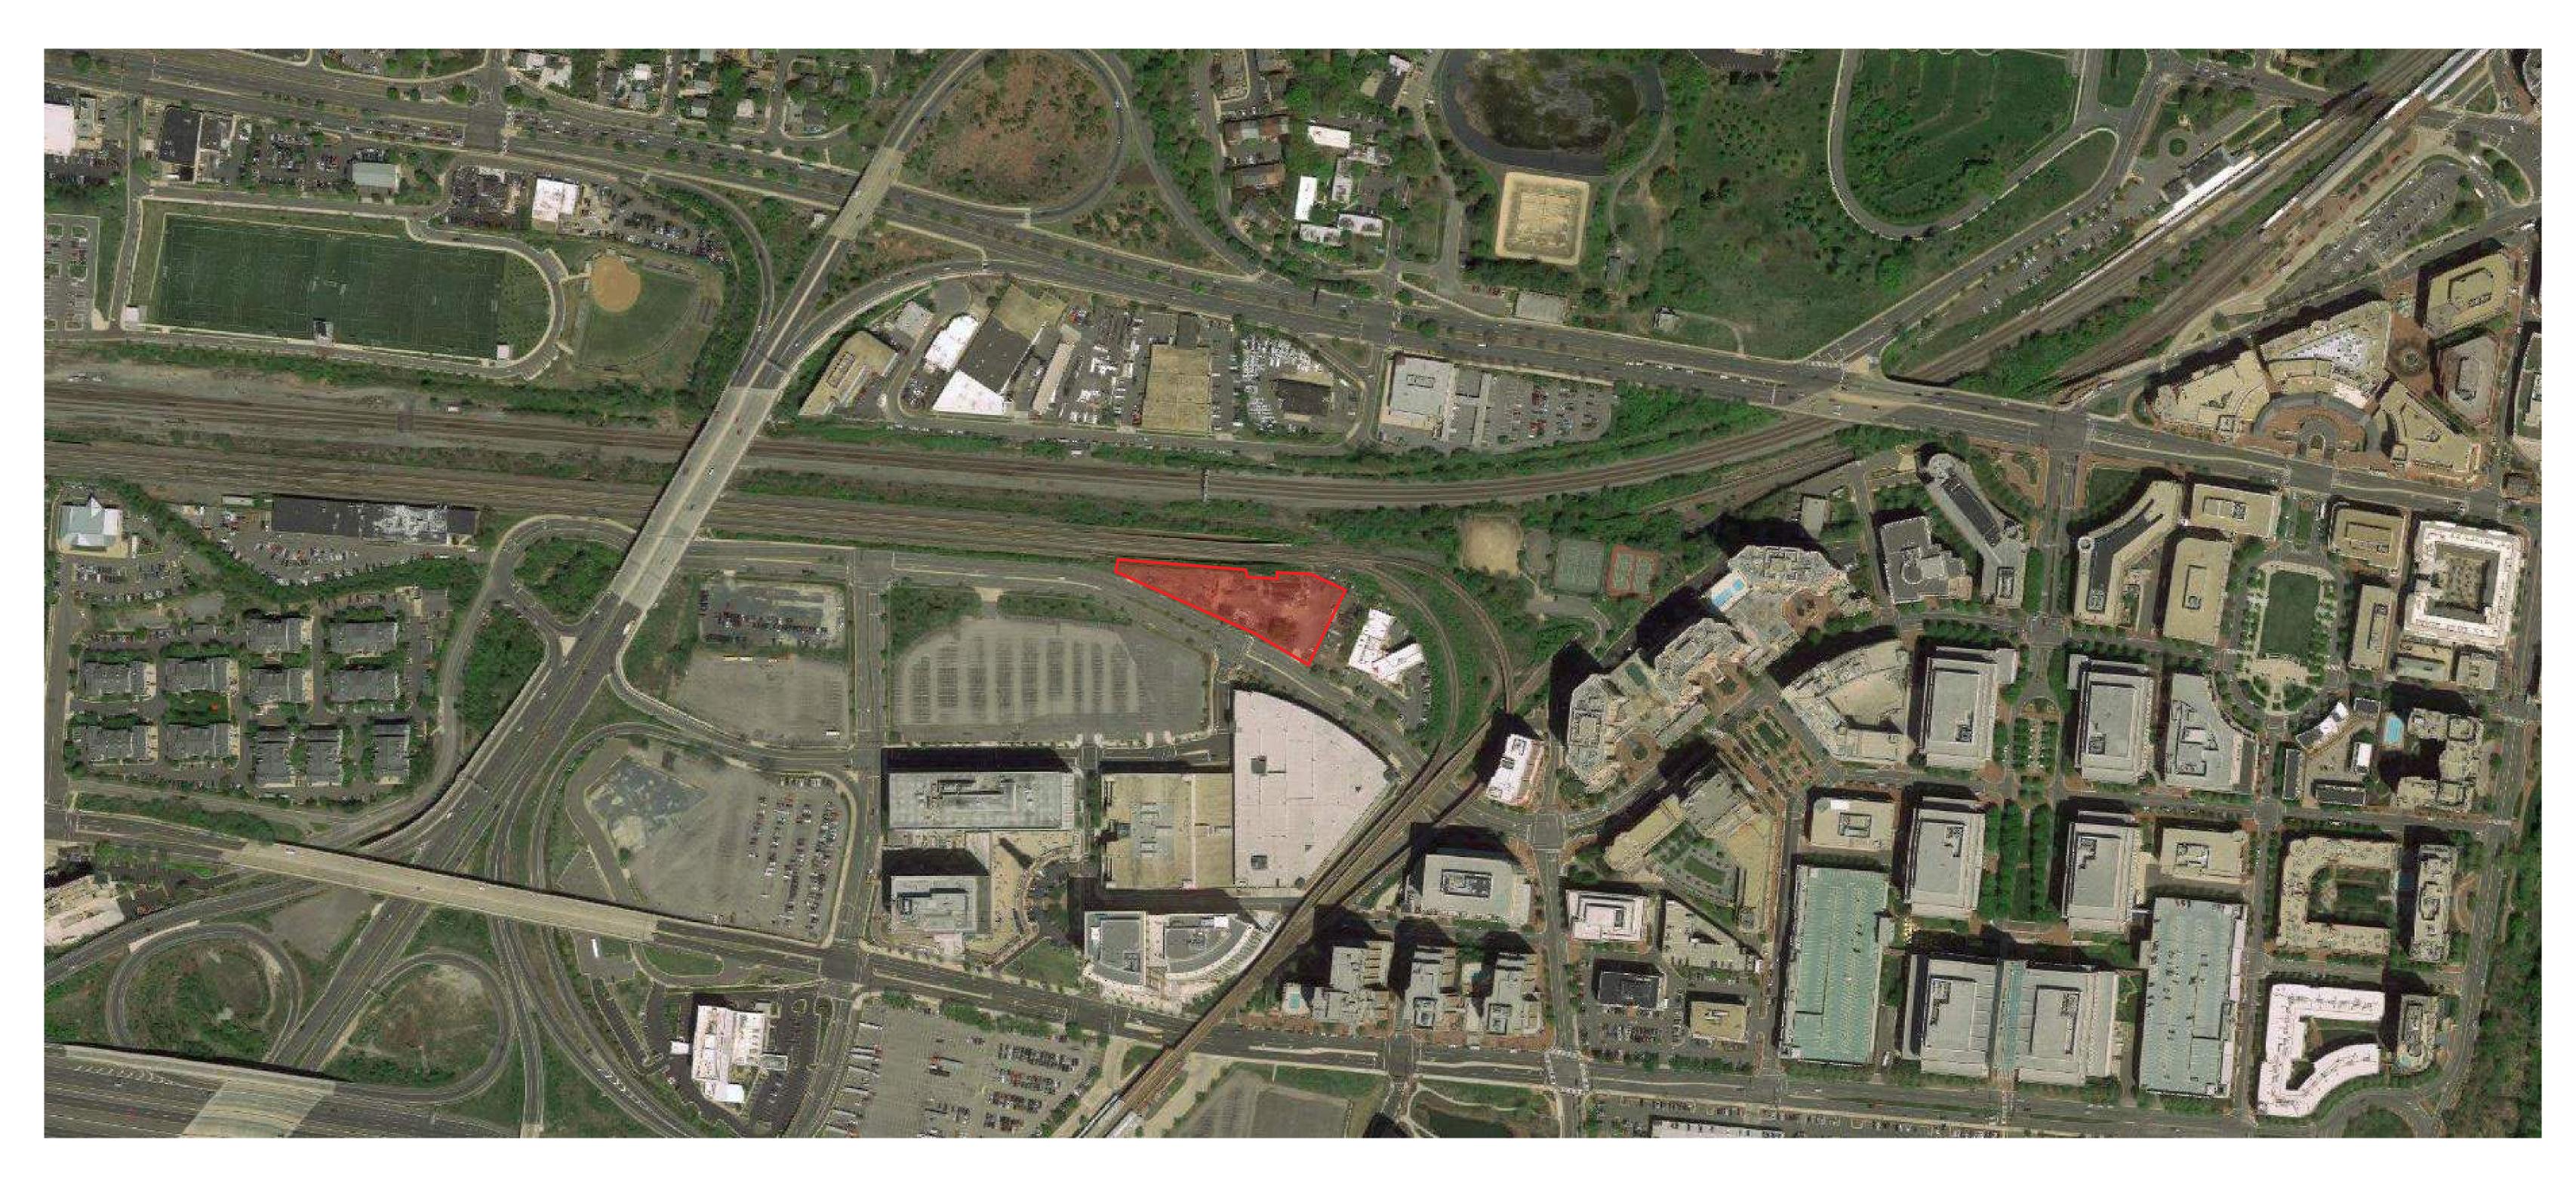




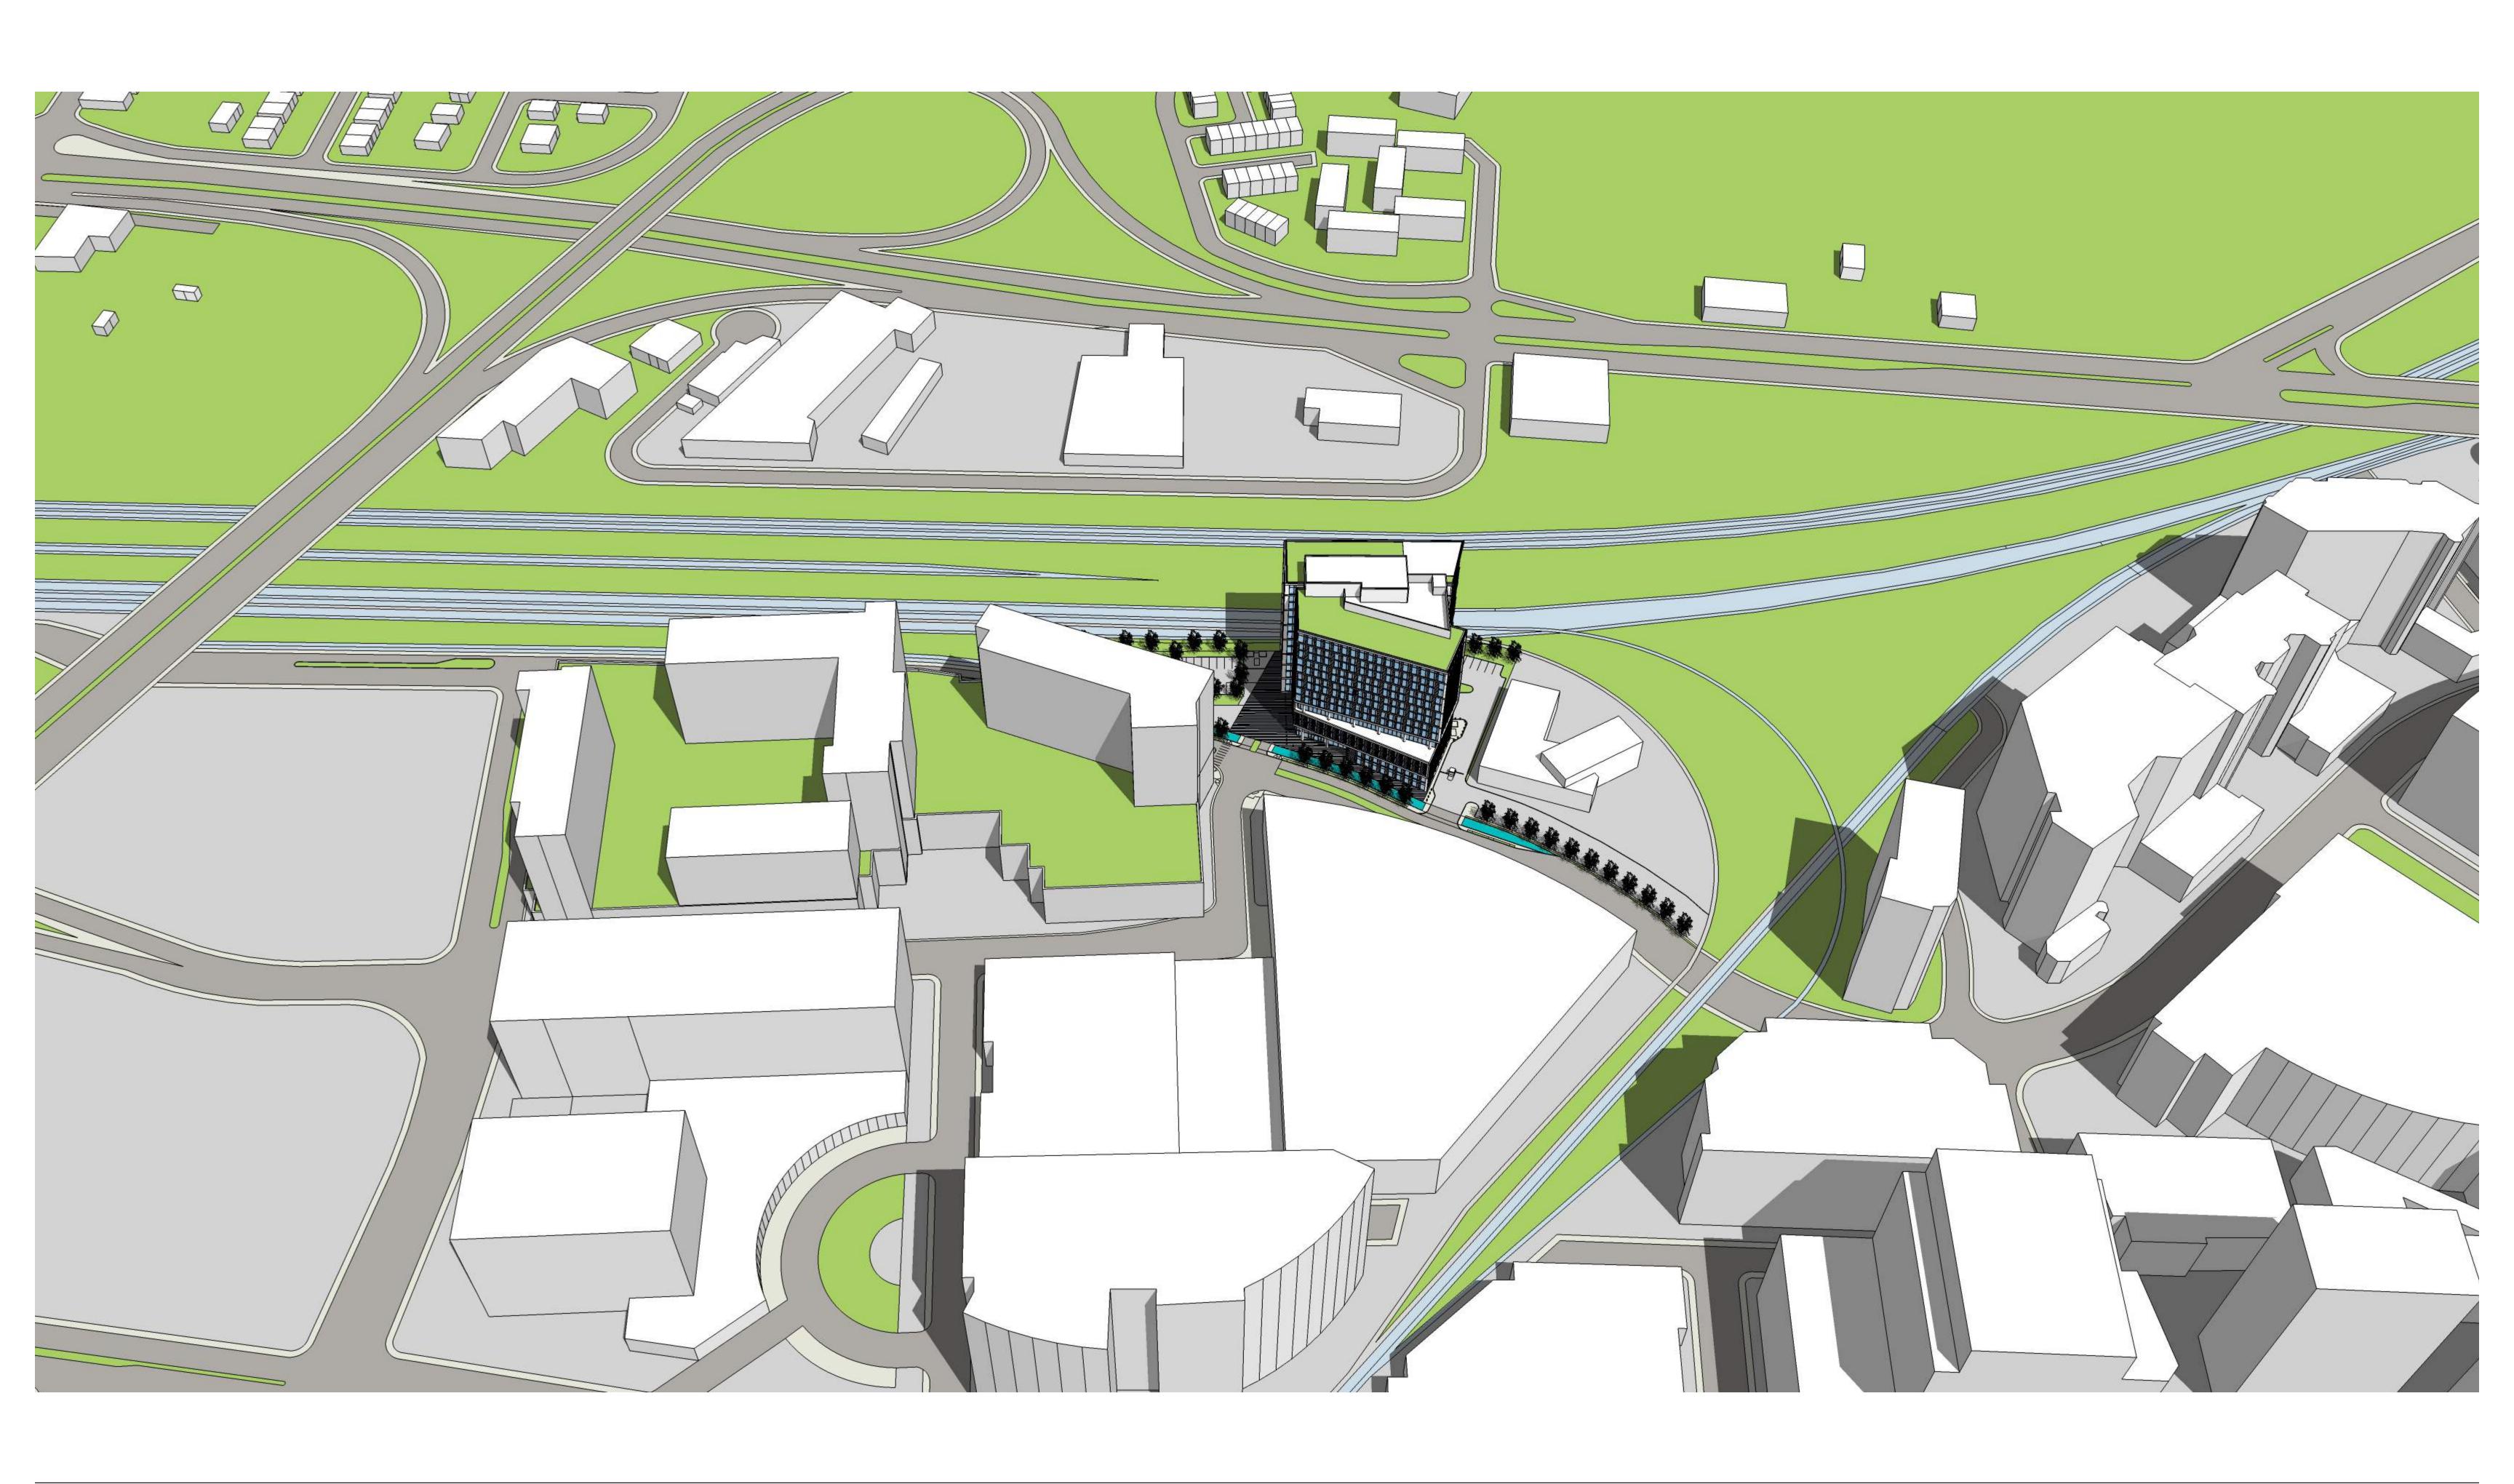


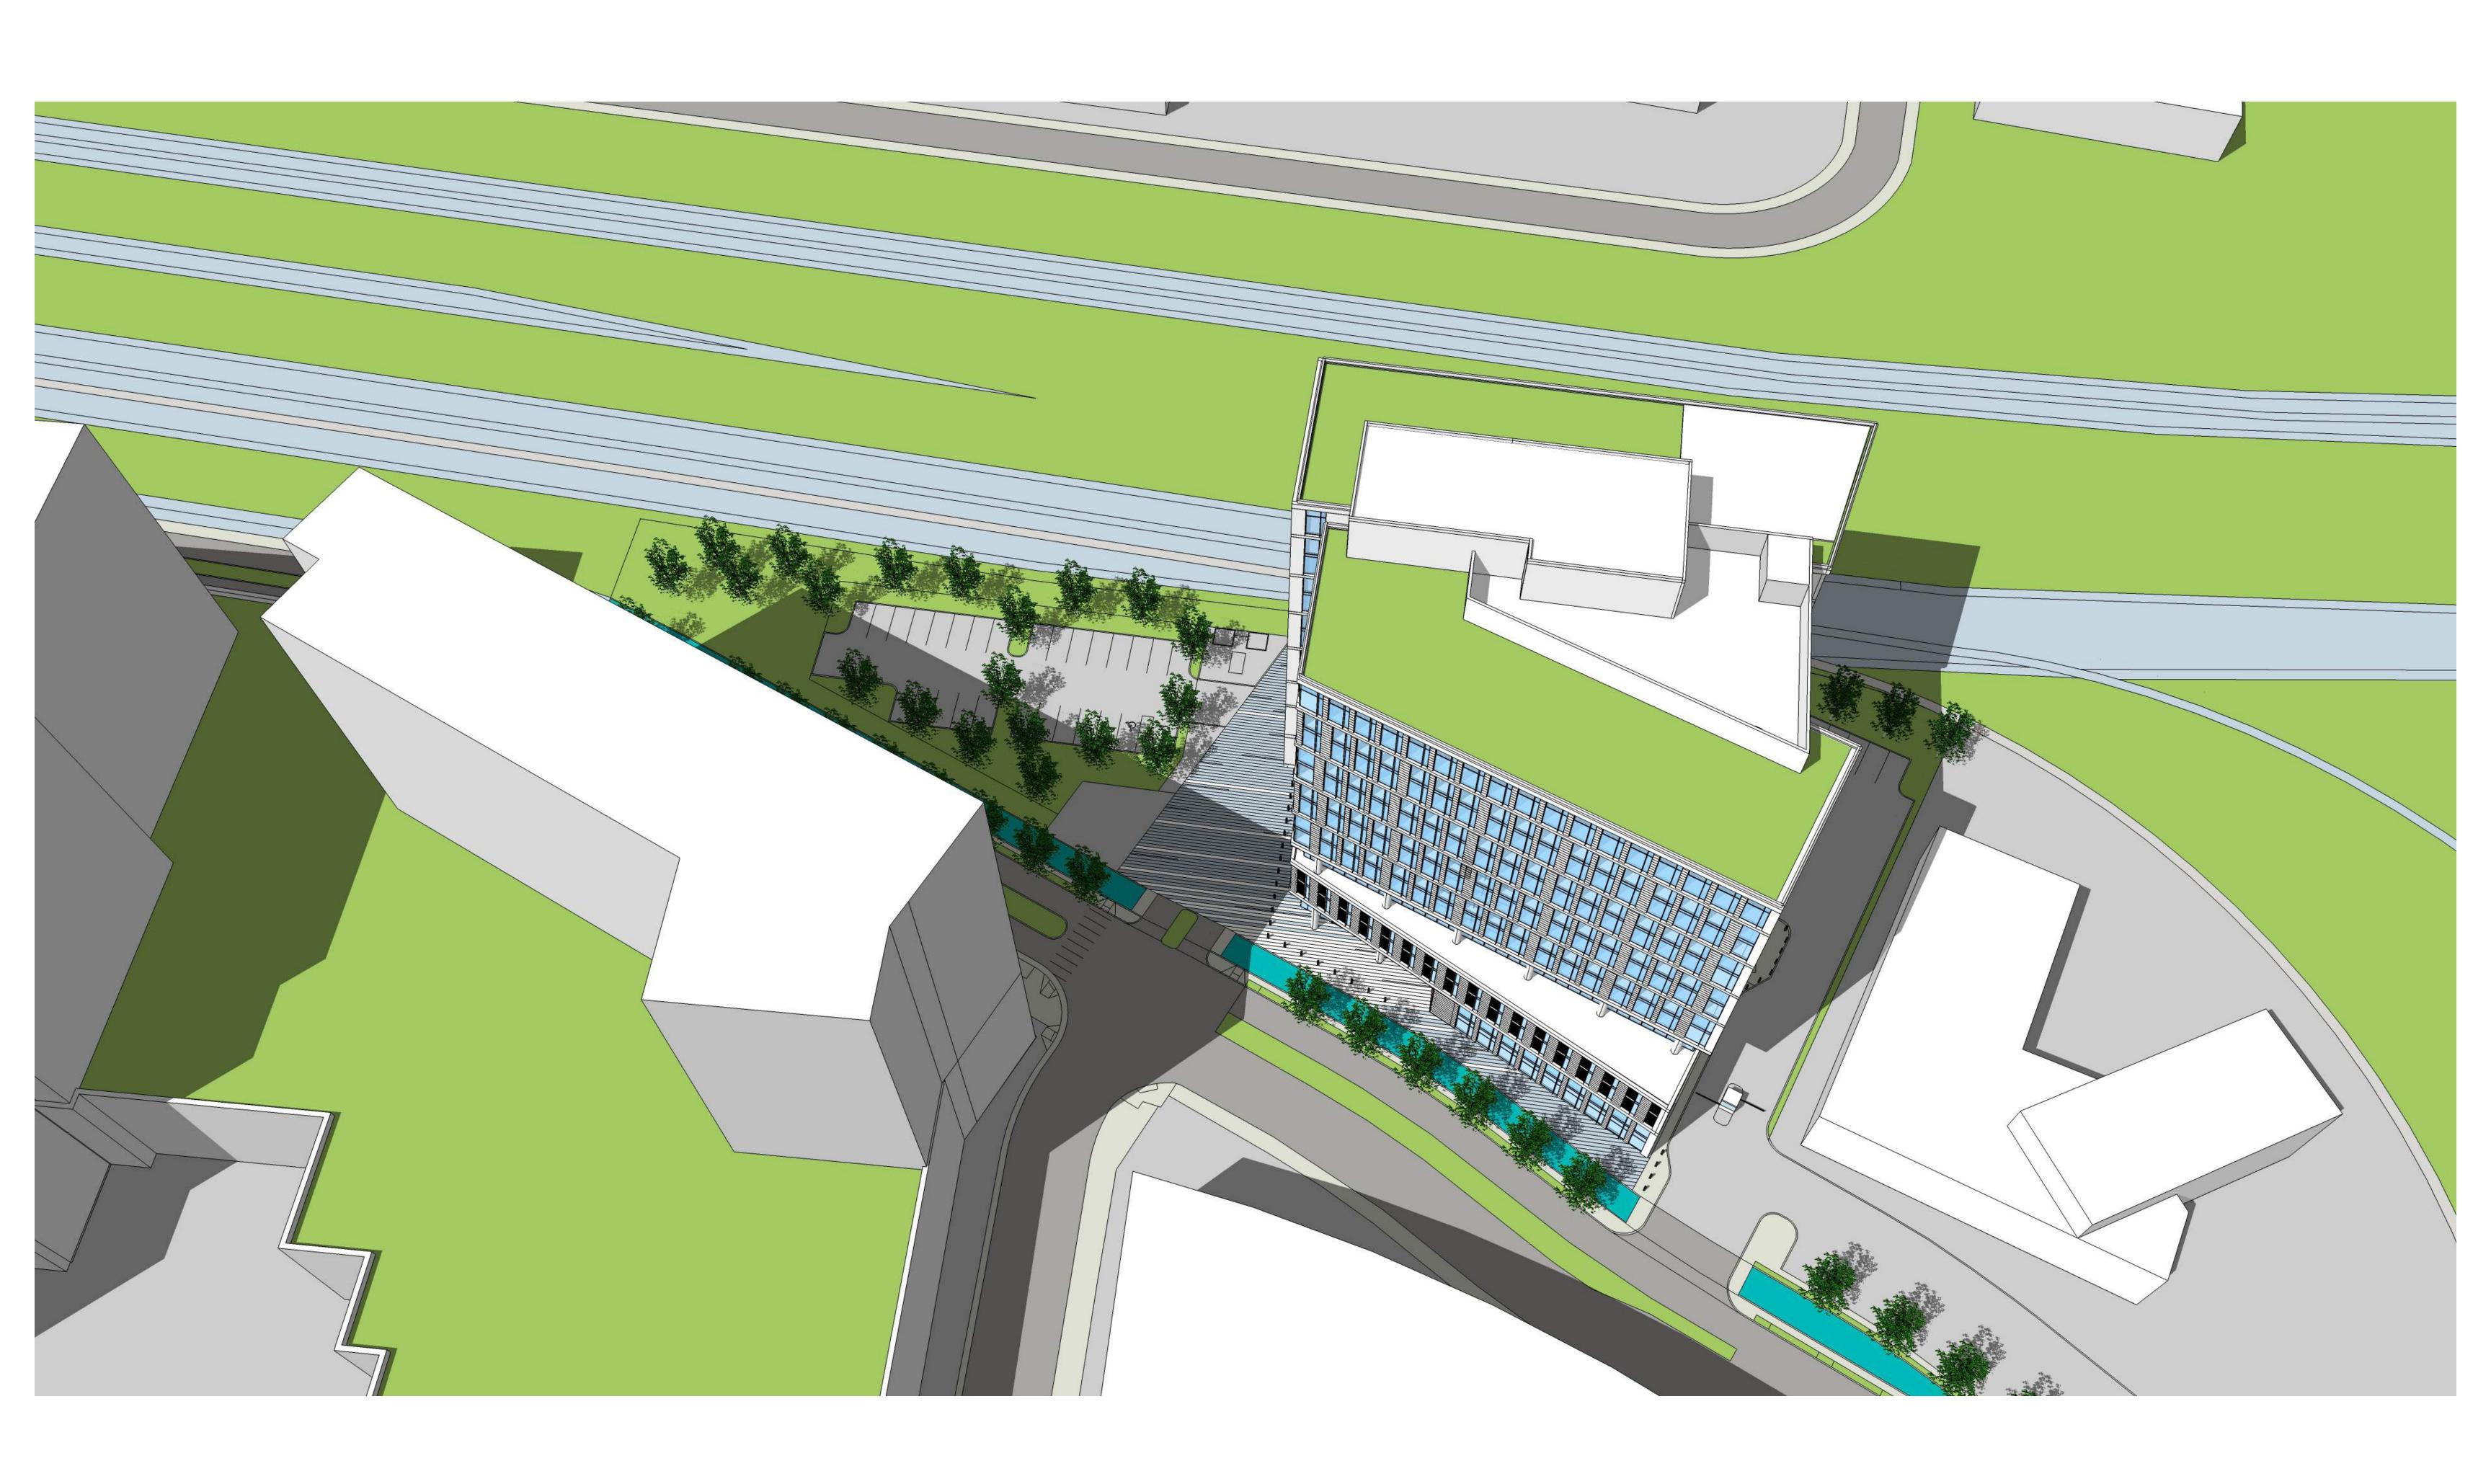




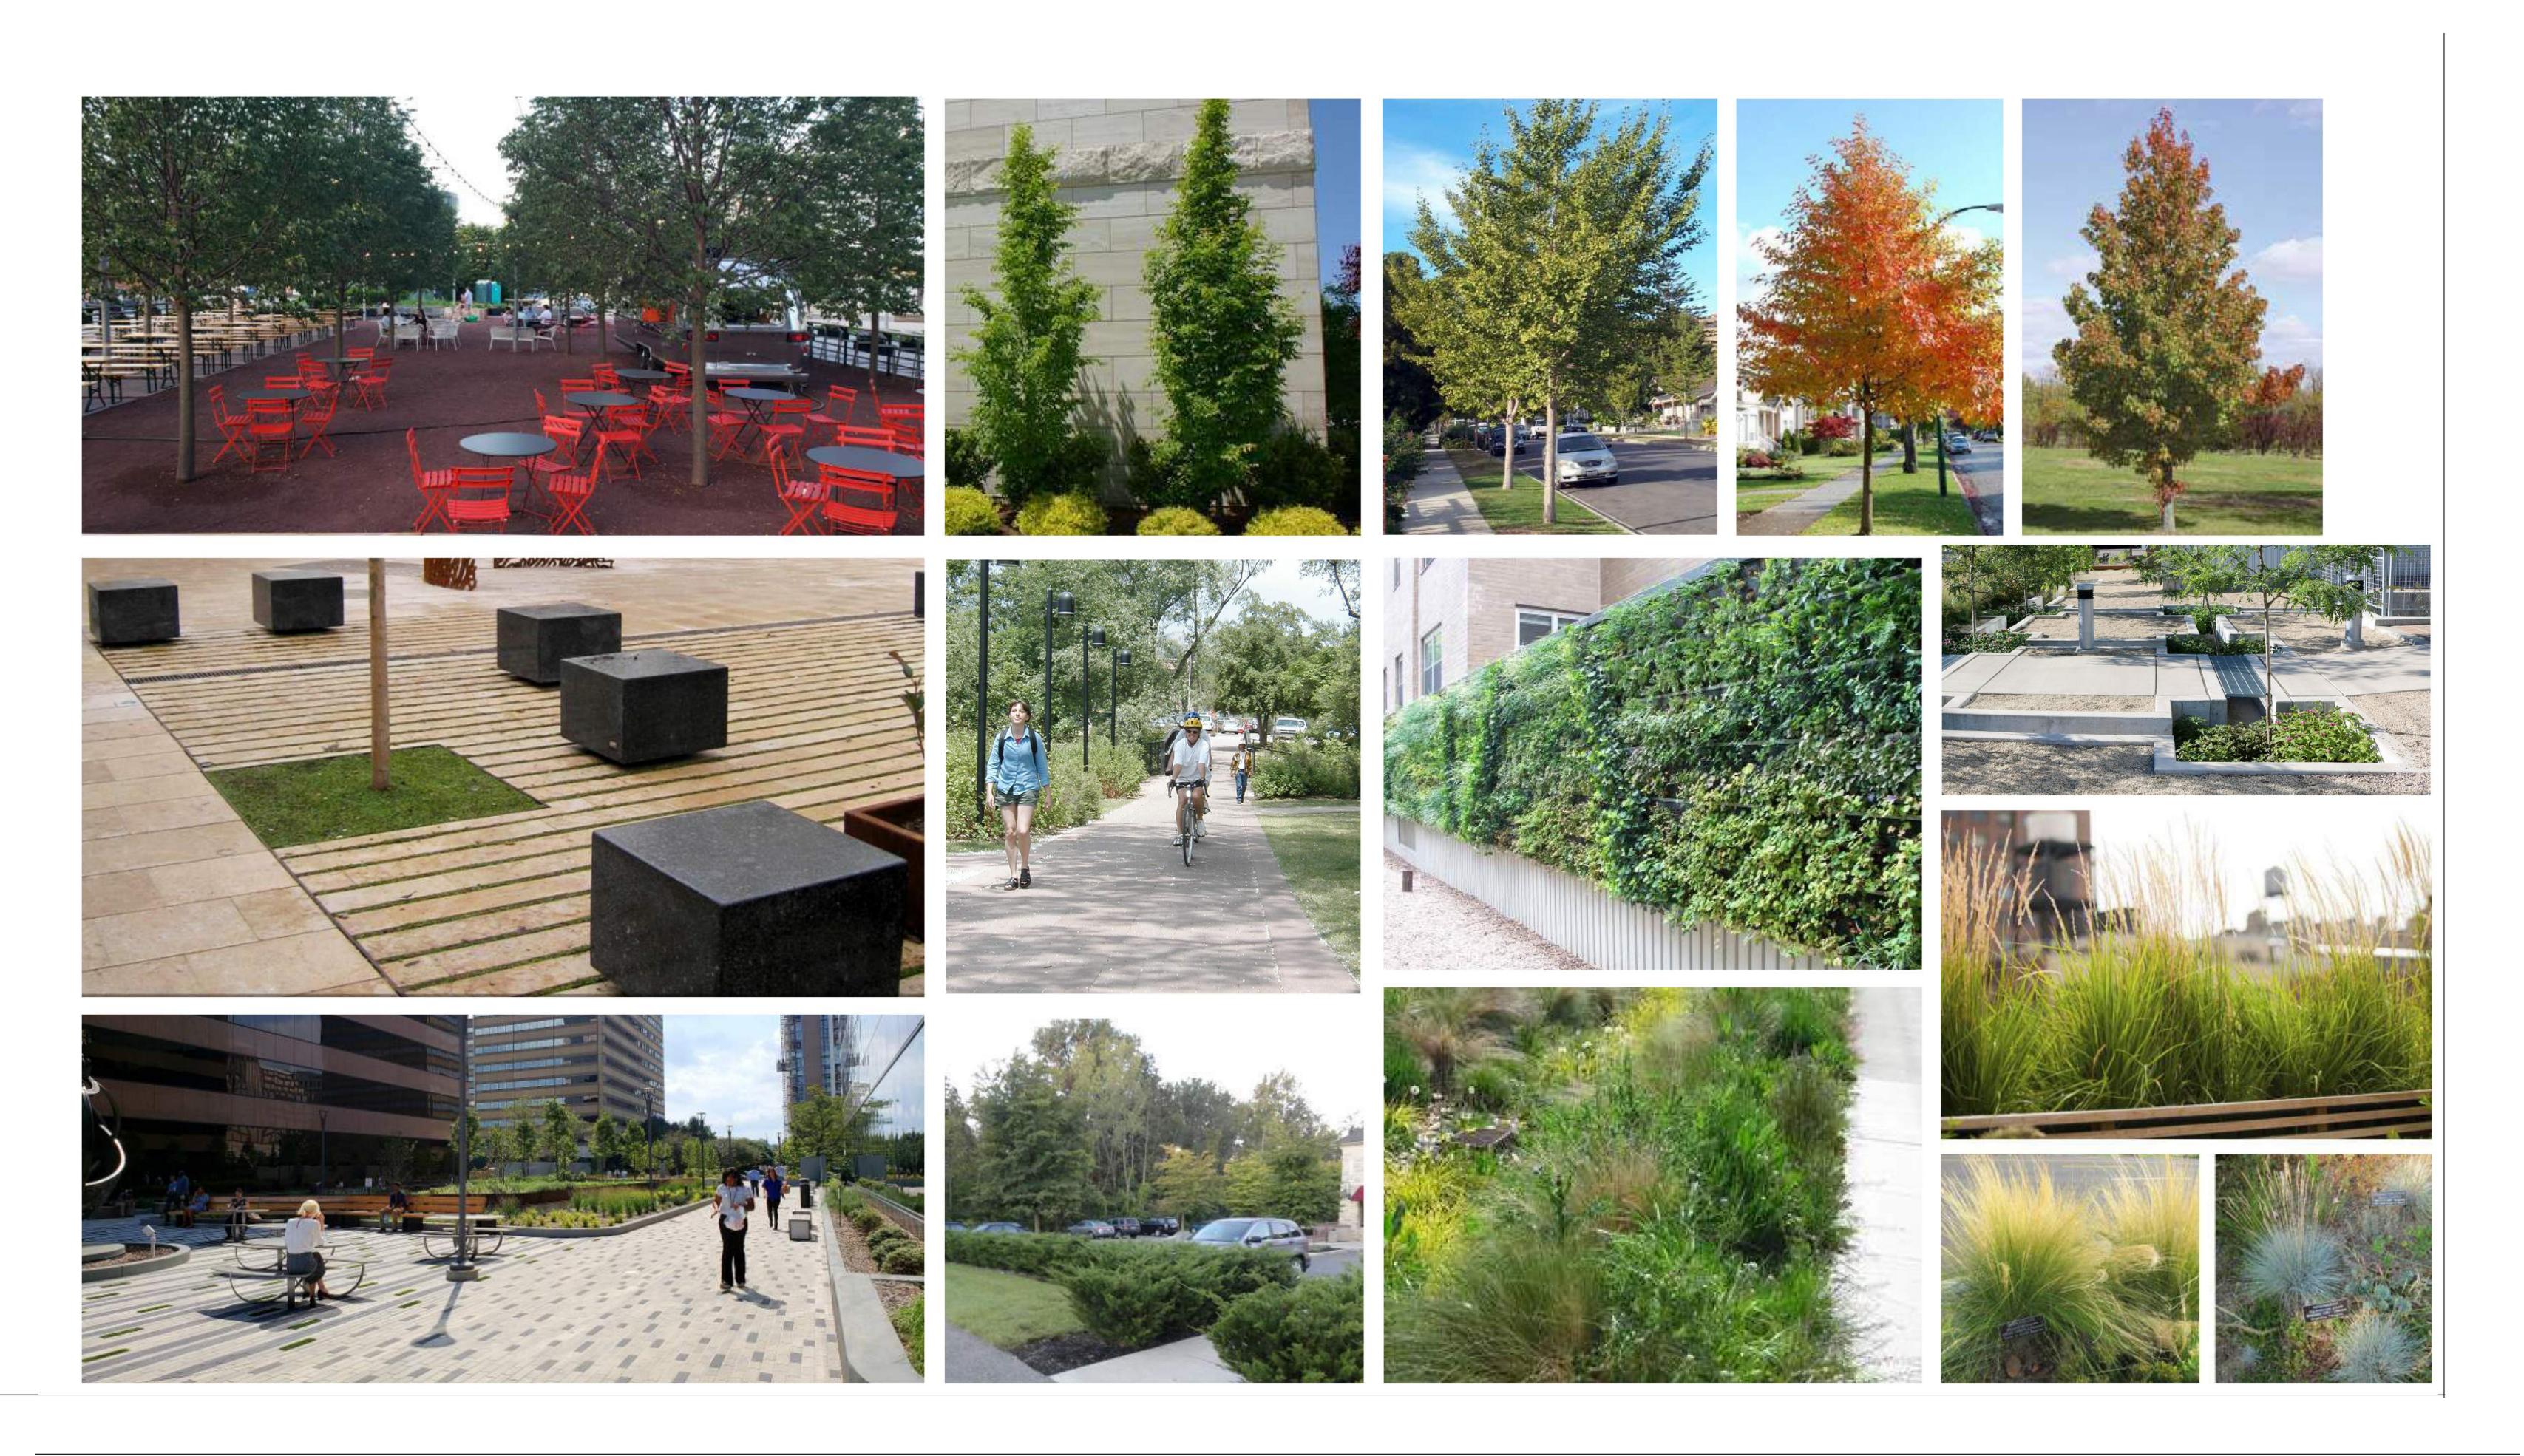

PRECEDENTSGROUND FLOOR PLAZA

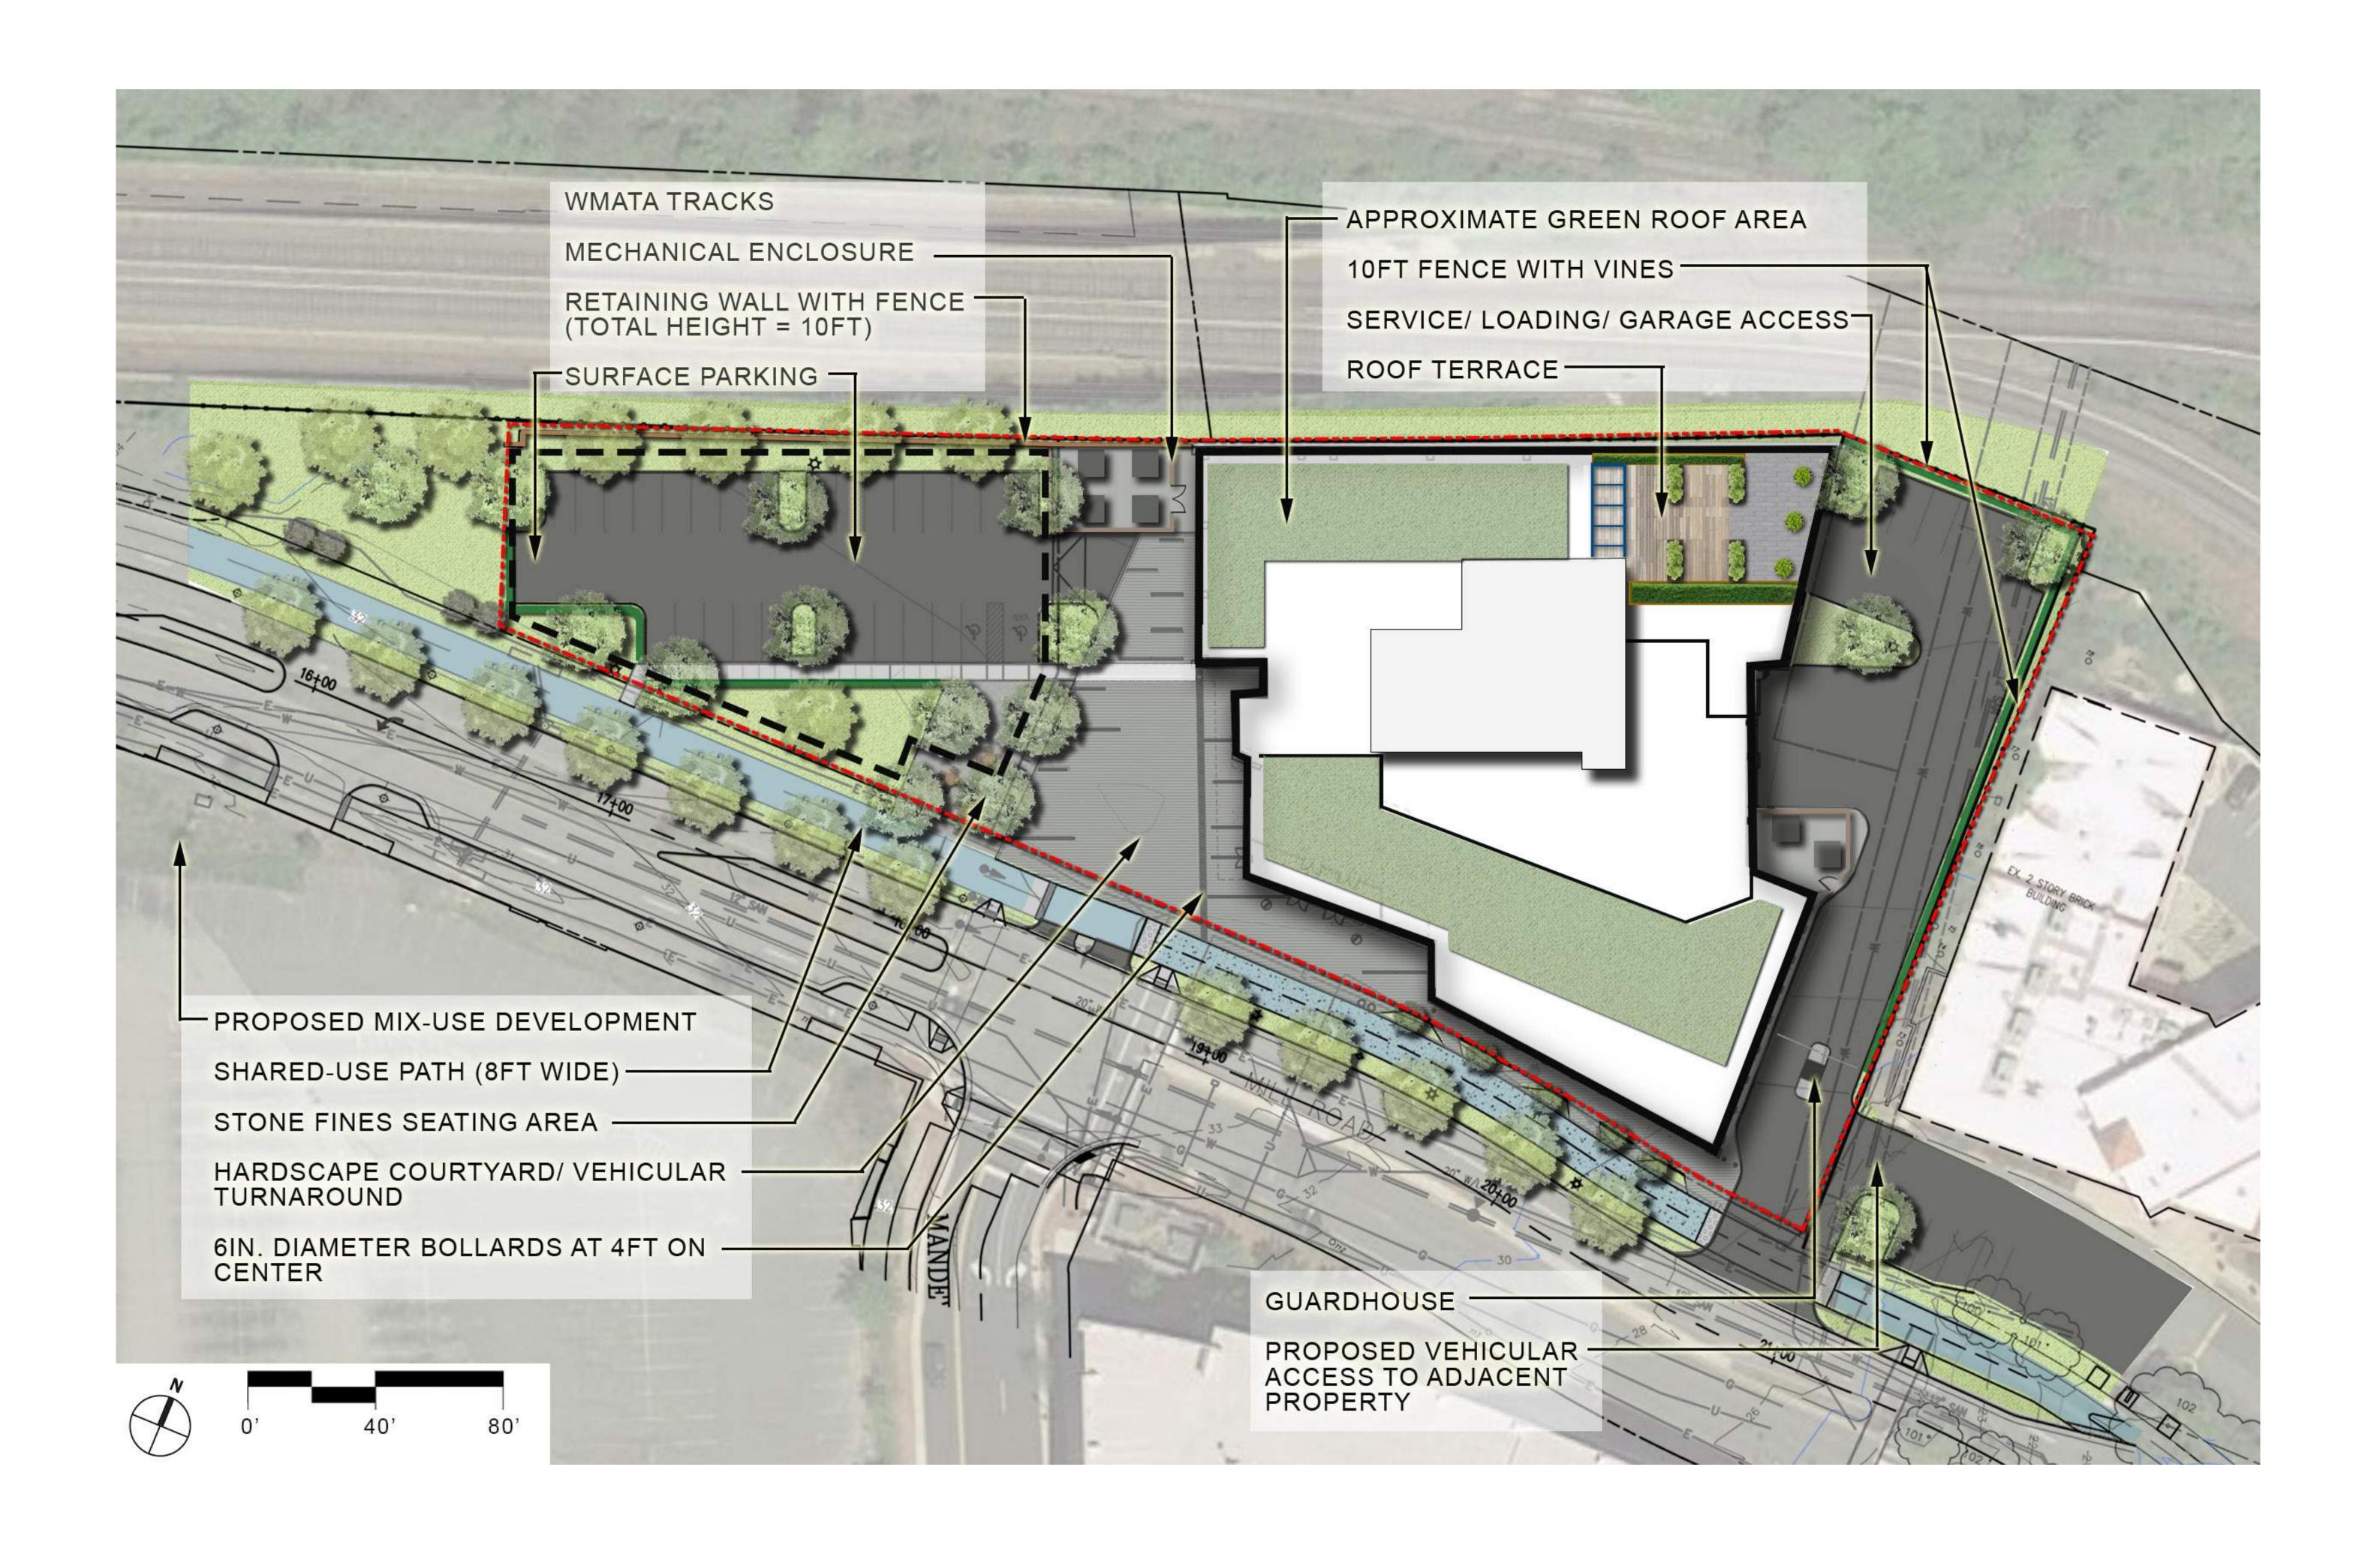

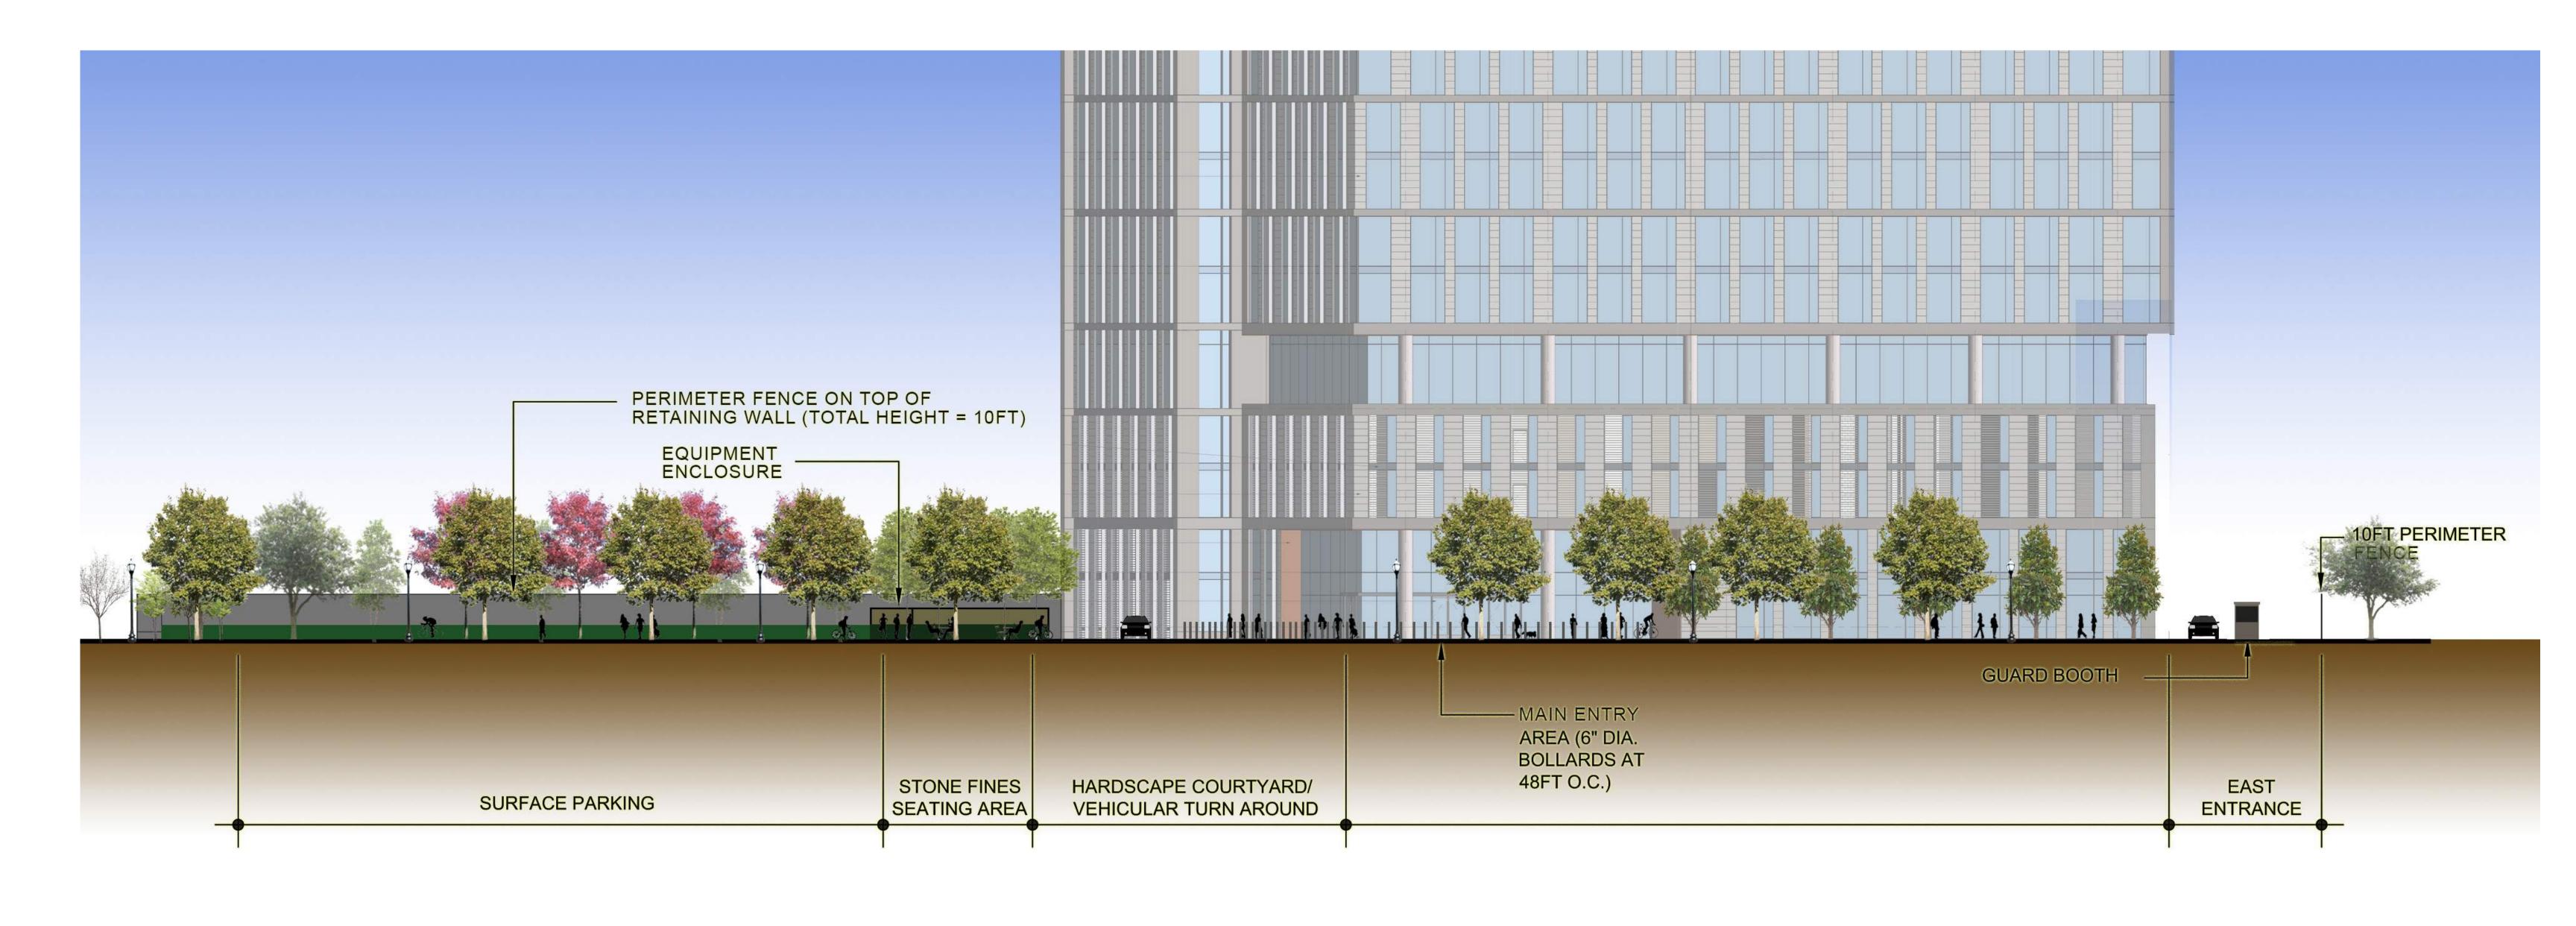










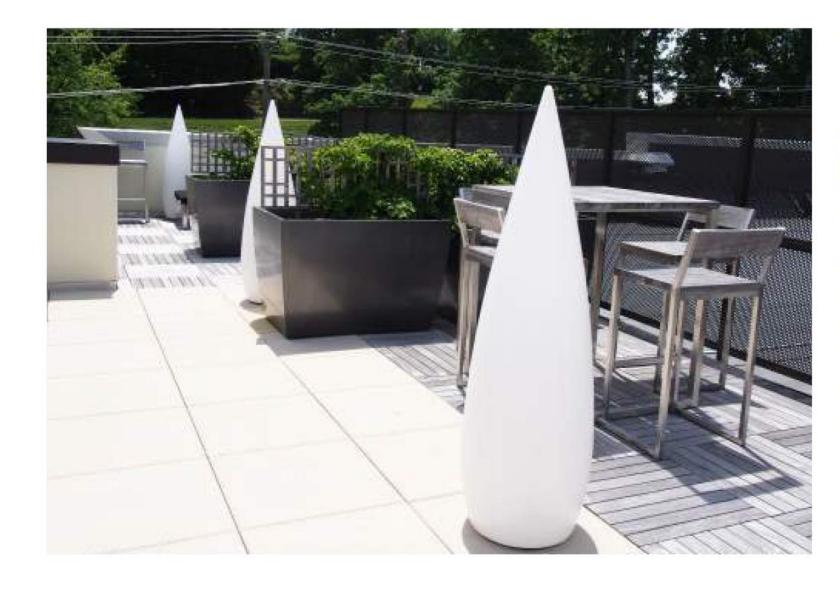











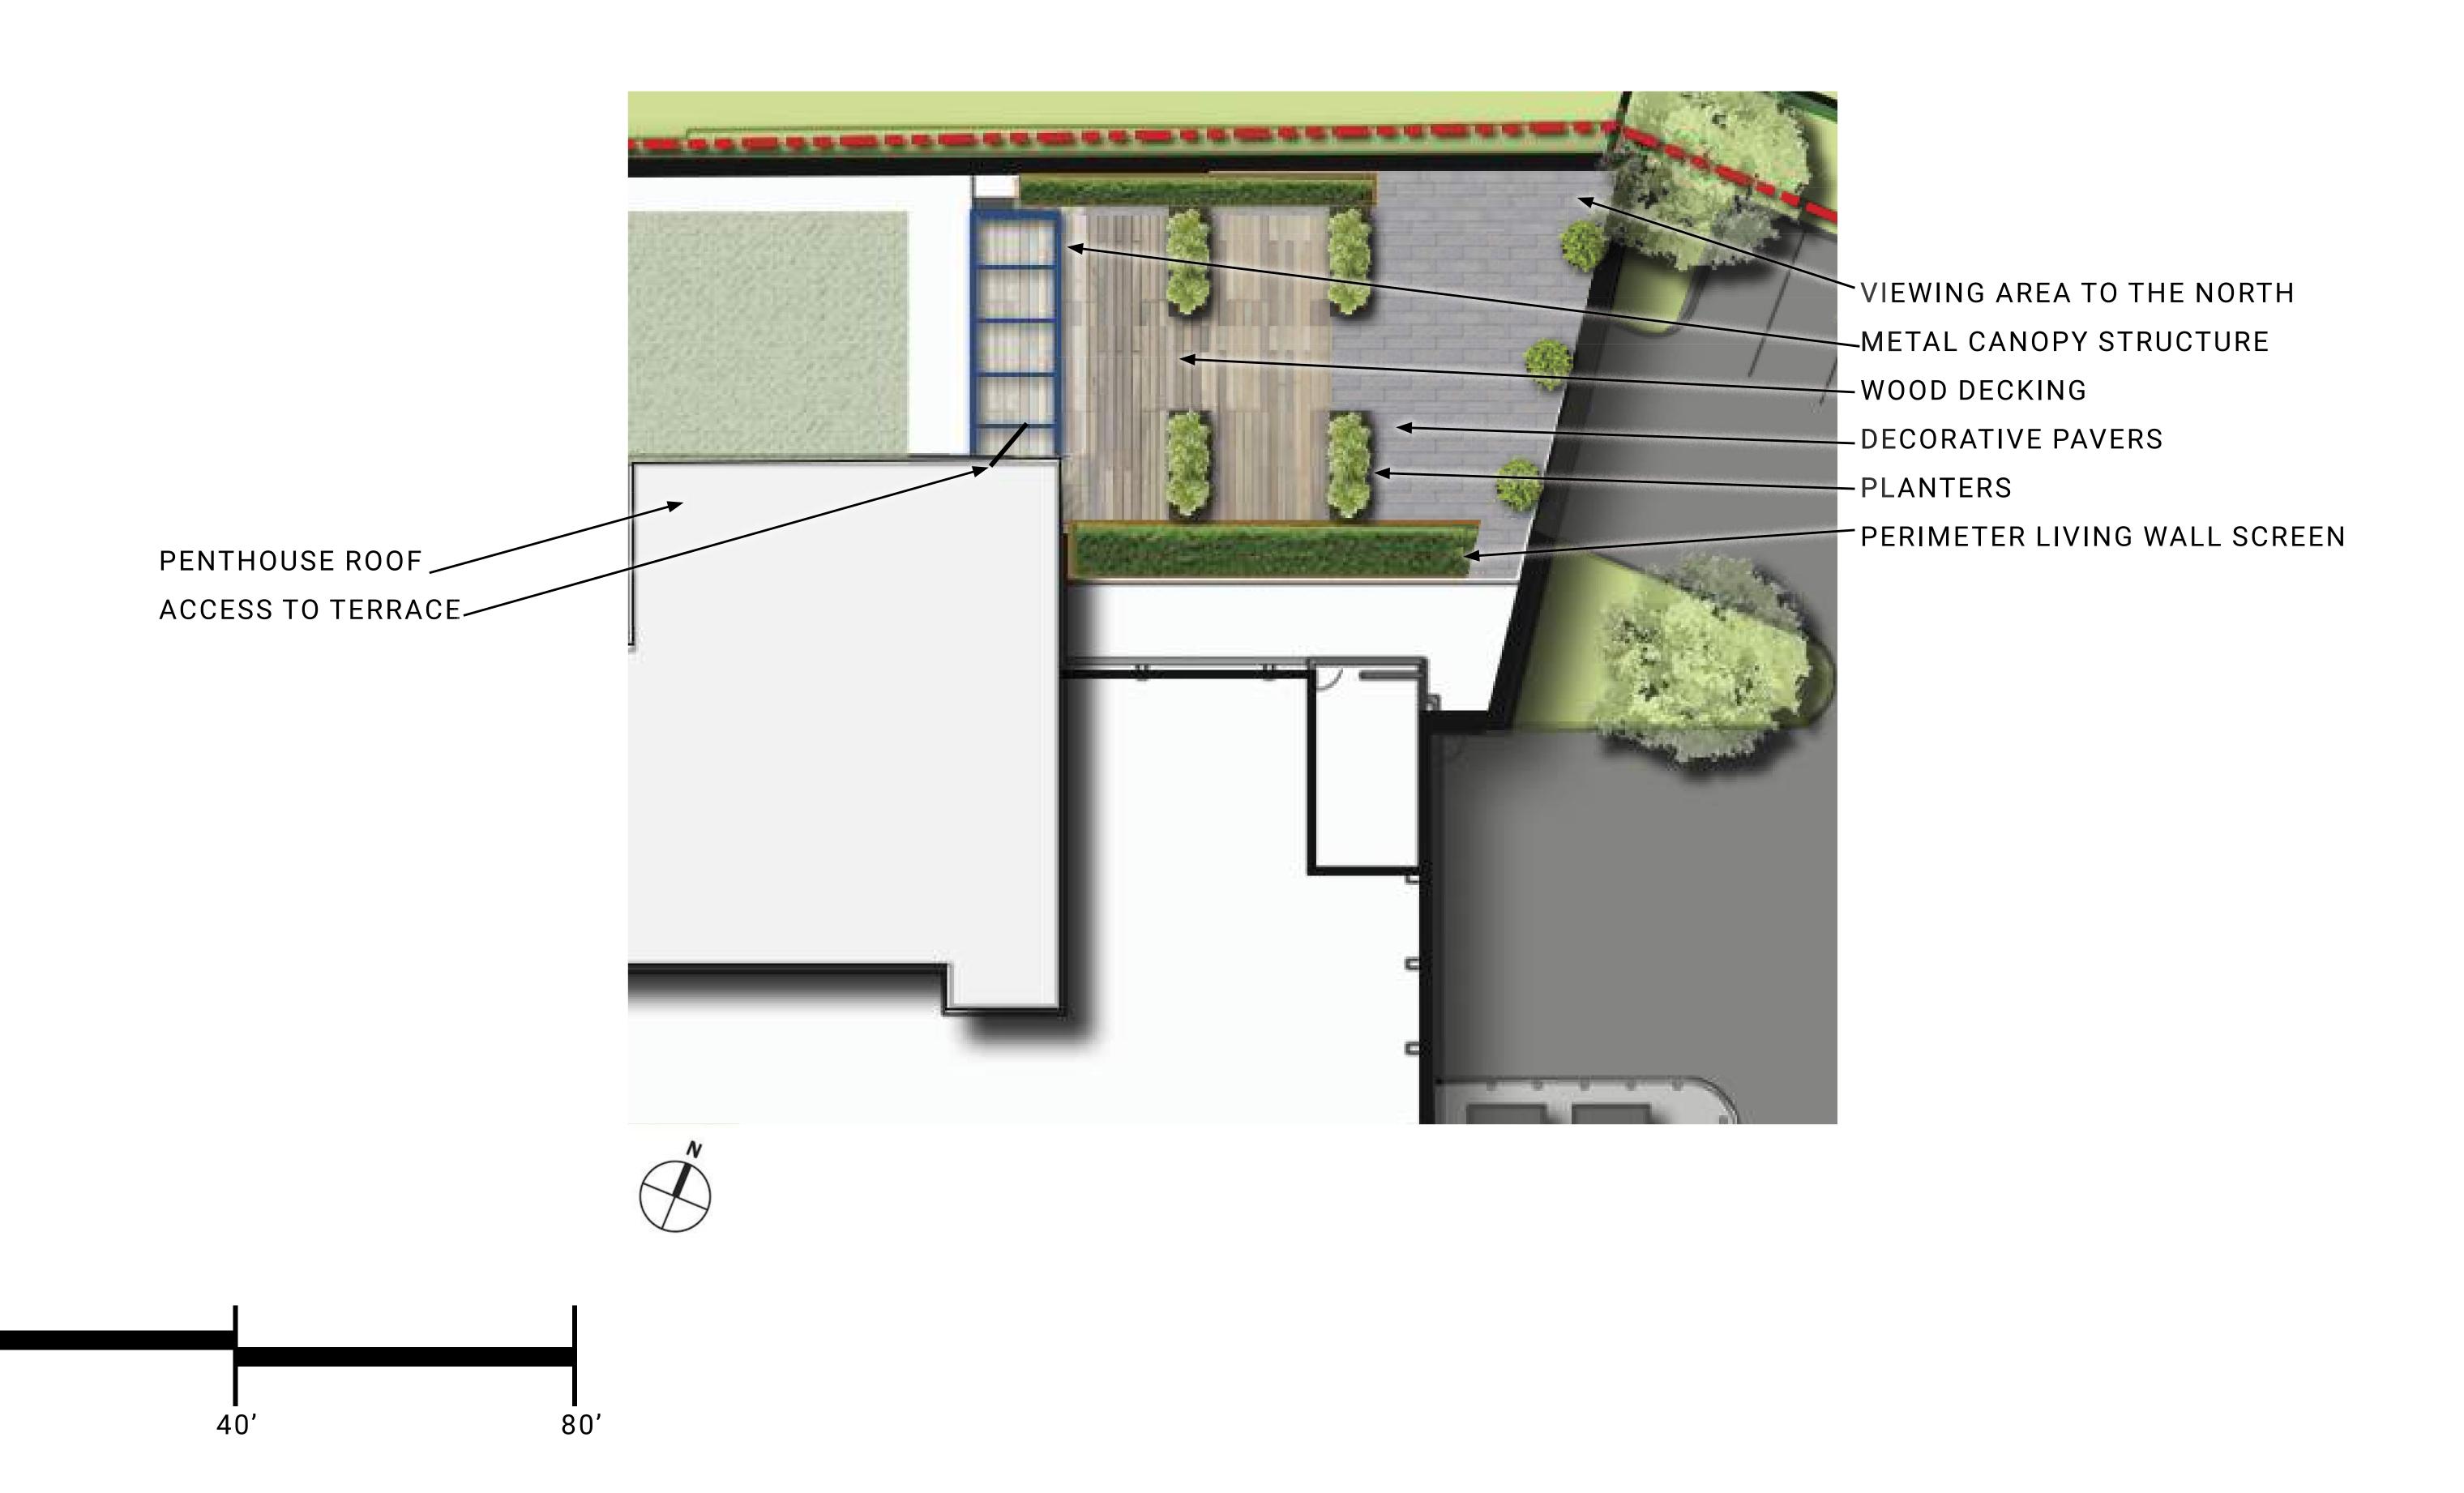

SEPTEMBER 26, 2019

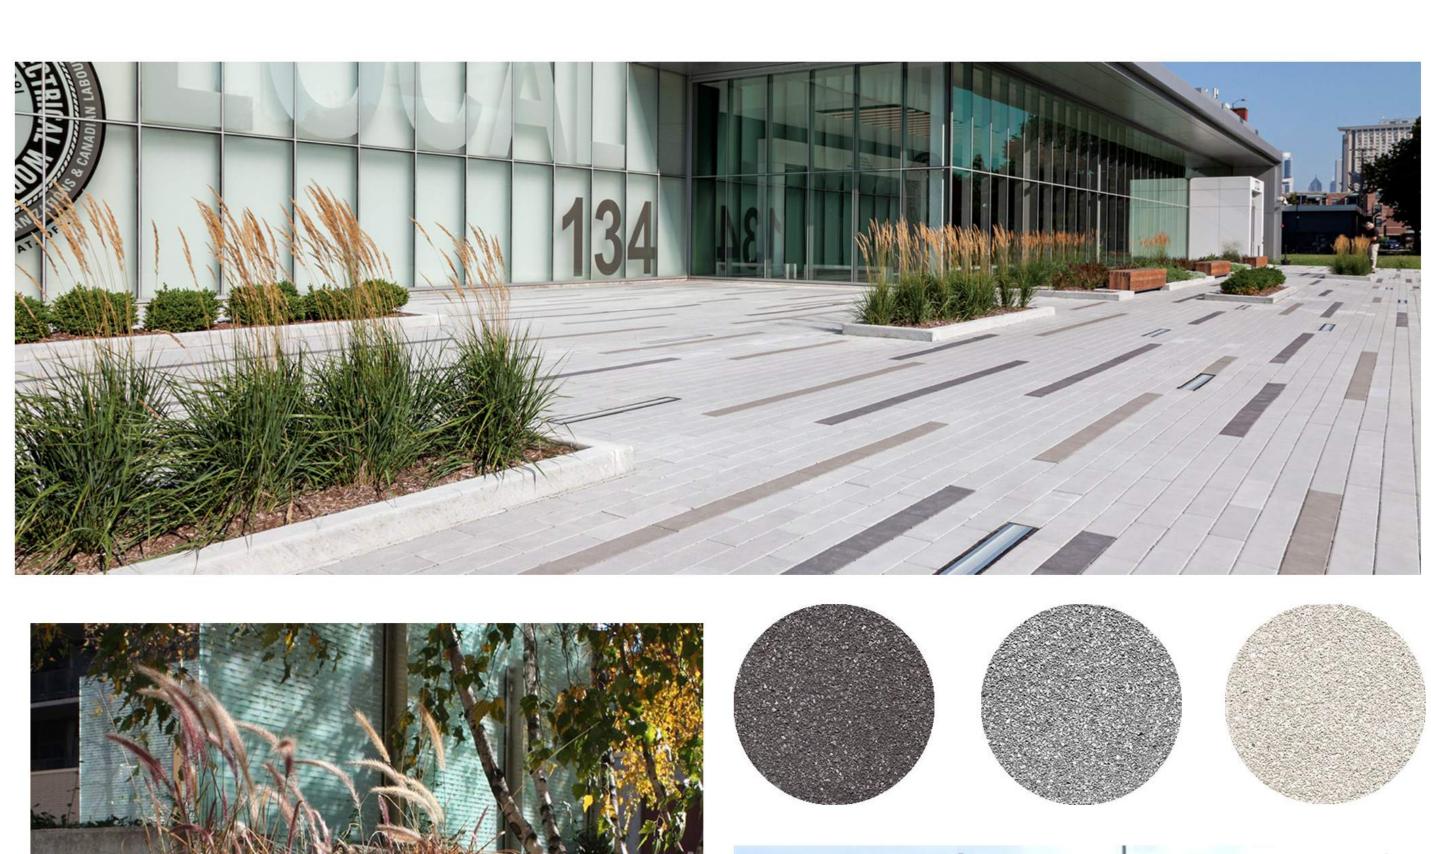












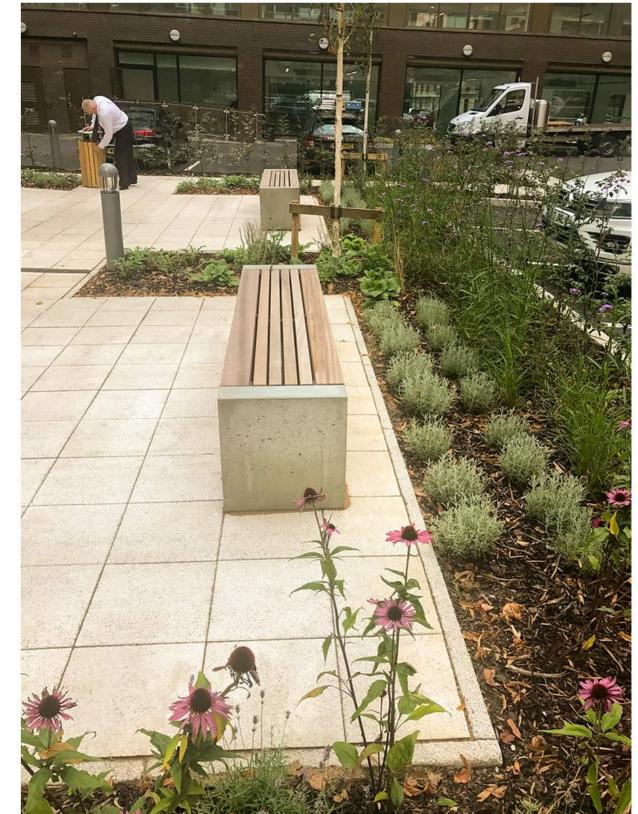

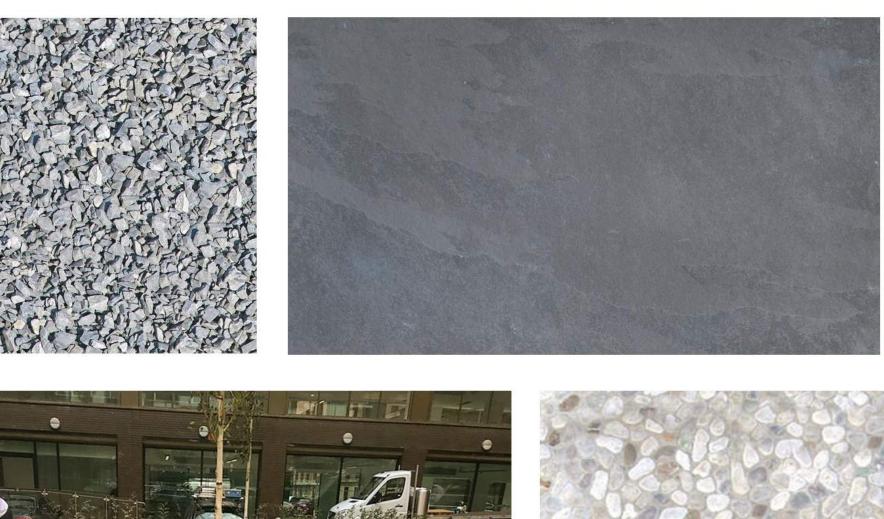

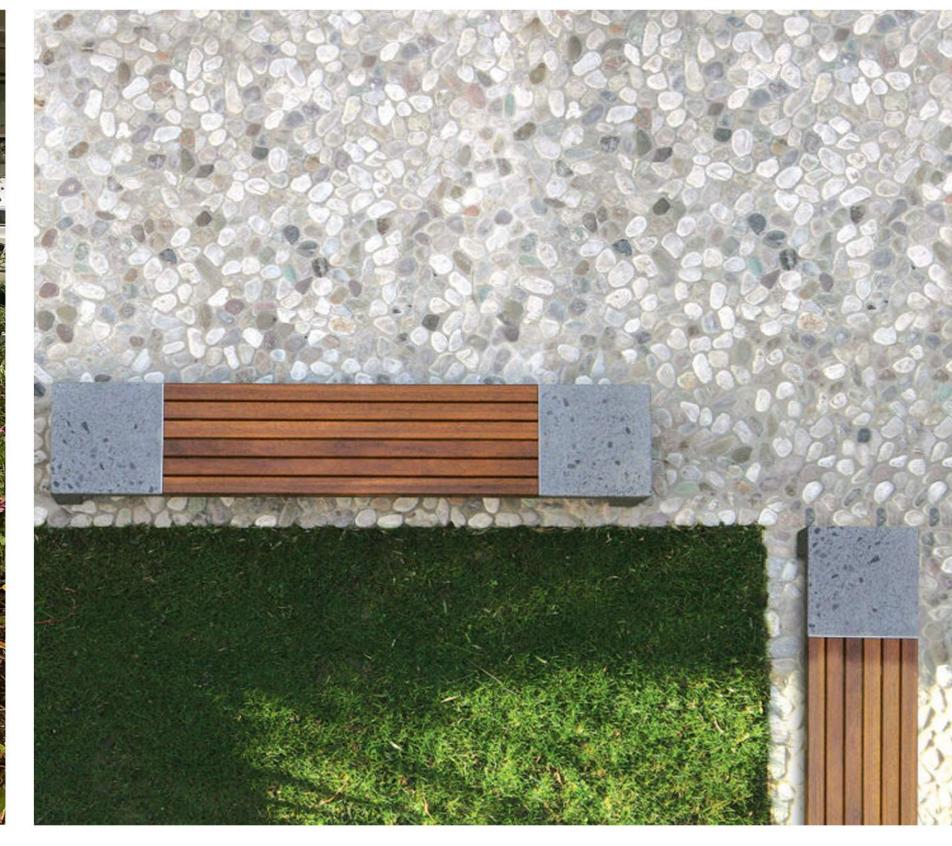













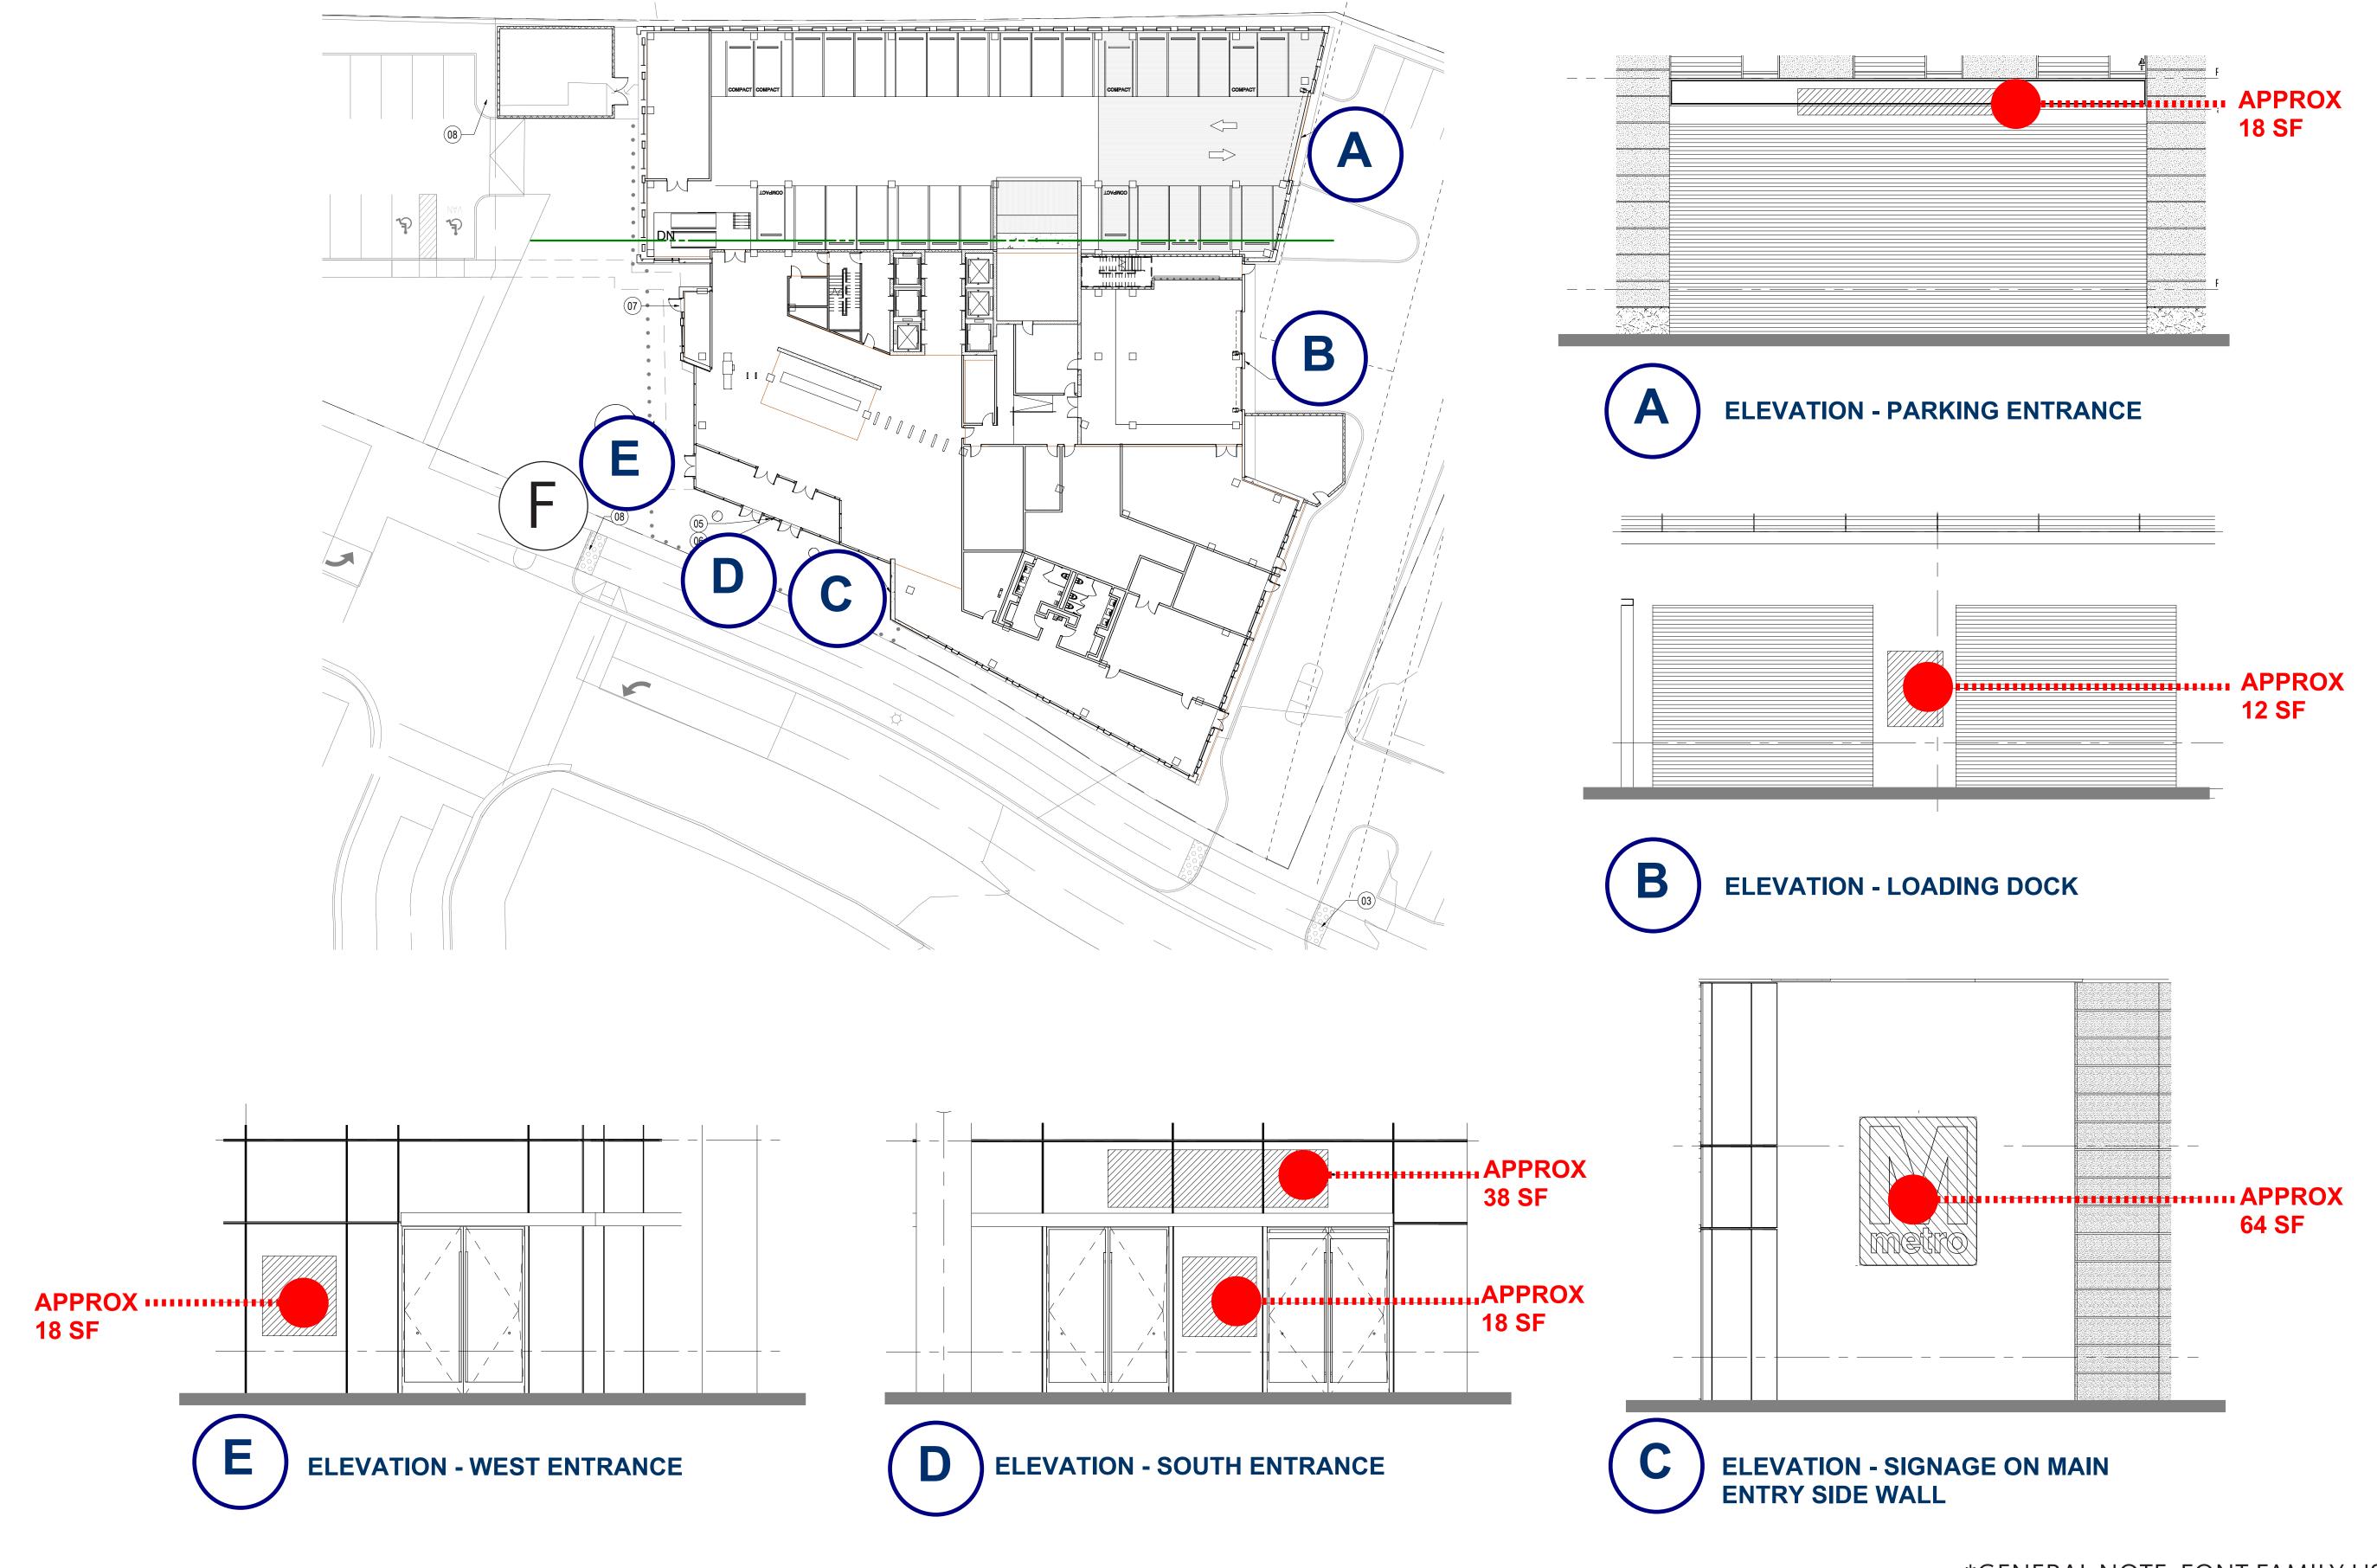



*GENERAL NOTE: FONT FAMILY USED FOR ALL SIGNAGE IS HELVETICA NEUE

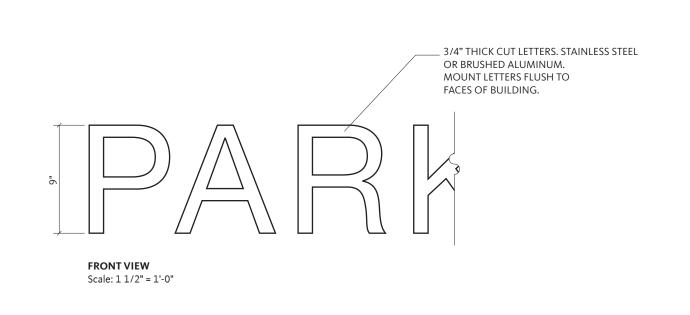

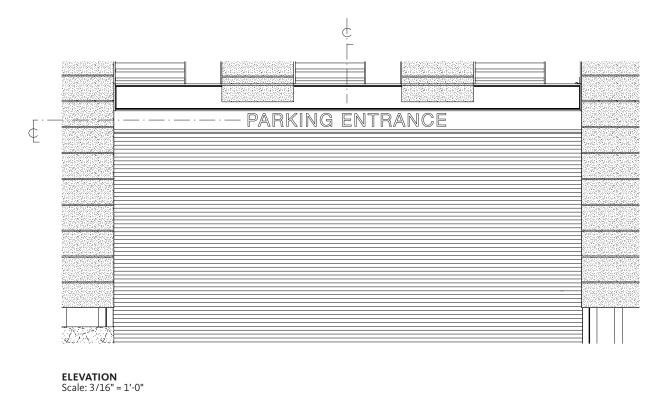

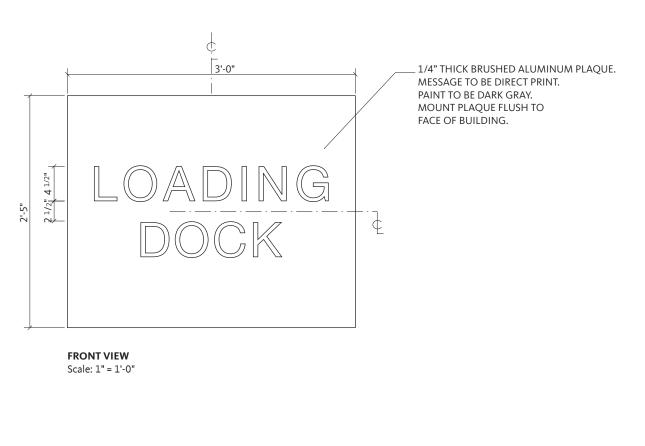

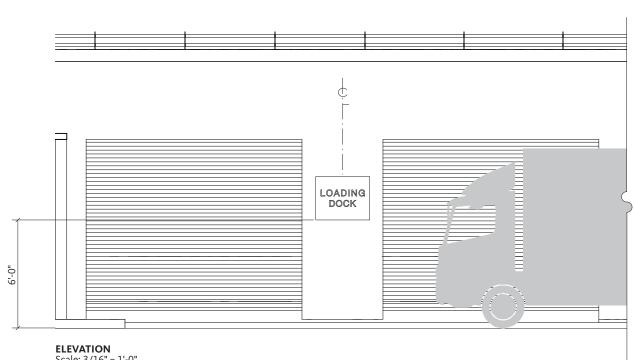


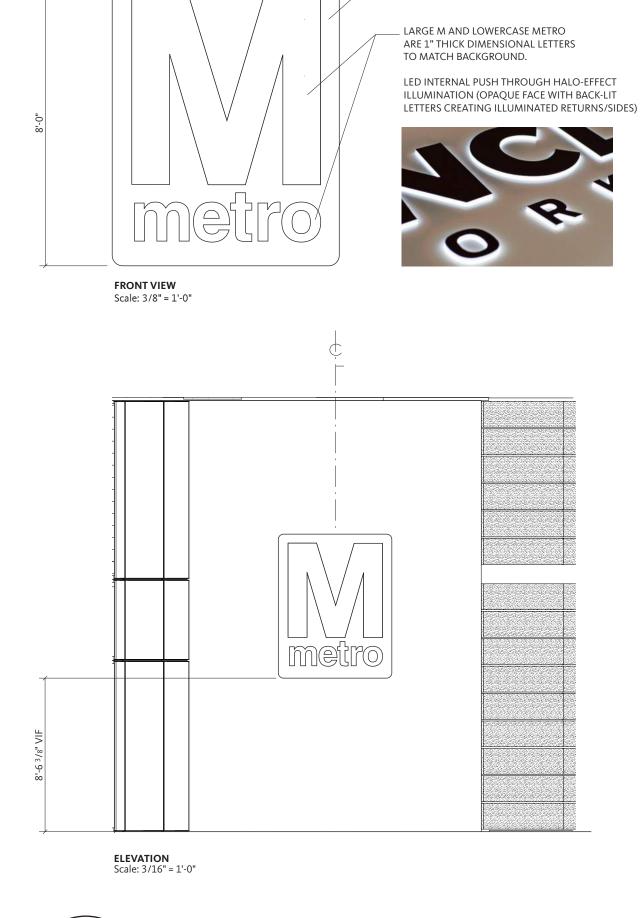


_ ROUNDED RECTANGLE IS RECESSED INTO BACKGROUND MATERIAL.





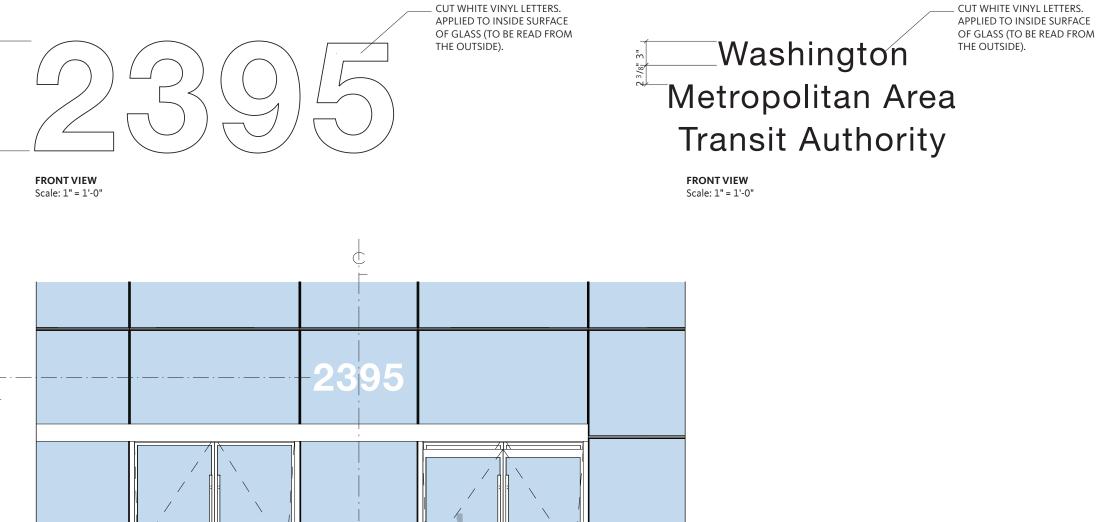


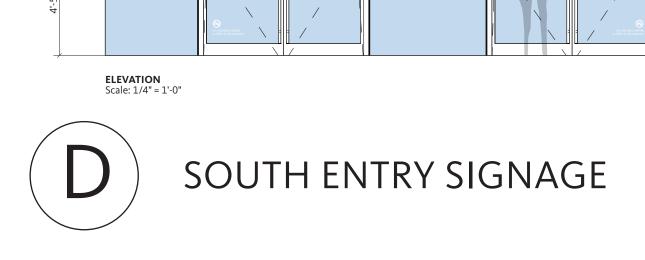

Washington Metropolitan Area Transit Authority FRONT VIEW Scale: 1" = 1'-0"

LOADING DOCK SIGNAGE



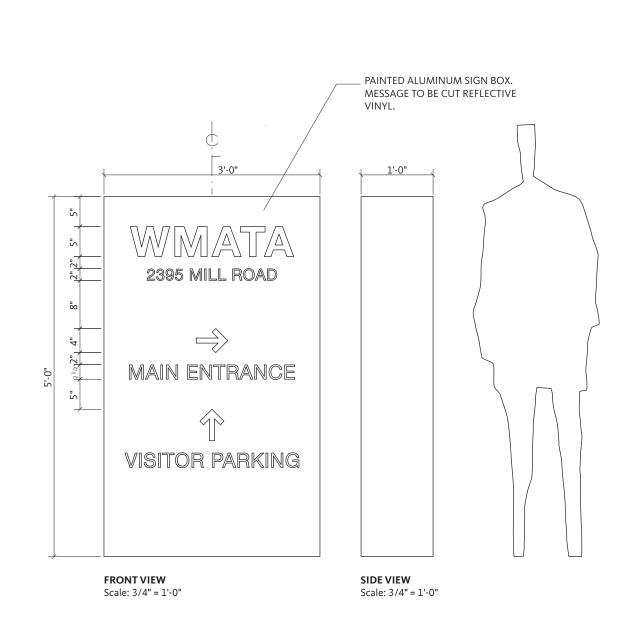



*GENERAL NOTE: FONT FAMILY USED FOR ALL SIGNAGE IS HELVETICA NEUE

