Robinson Terminal North Rooney Properties

UDAC Concept Review 02.07.24



Agenda


Overview	3	East Building	24
Site Location	4	Aerial View from South East	25
Site Location- 1/4 mile radius	5	Oronoco St. & N. Union St View from SW	26
Context	6	N. Union St. Main Entry	27
Site Information	7	View from Waterfront	28
Development Approval Process	8	East Building Palette	29
Building Massing	9	Landscape	30
Site	10	Waterfront Plan Open Space Overview	31
Site Considerations and Topography	11	Framework Bubble Plan	32
Proposed Project Massing	12	Concept Plan	33
Perspective Building Views	13		
West Building Views	14		
		Project Overview	34
Building Planning	13		
Ground Floor Plan	16		
Design Character	17		
Design Narrative	18		
West Building	19		
Aerial View from South East	20		
Oronoco St. & N. Union St View from SE	21		
Pendleton st. & N. Union St View from NE	22		
West Building Palette	23		

Overview

Morris Adjmi Architects Land Design Rooney Properties RTN_UDAC Concept Review 02.07.24


3

Site Location

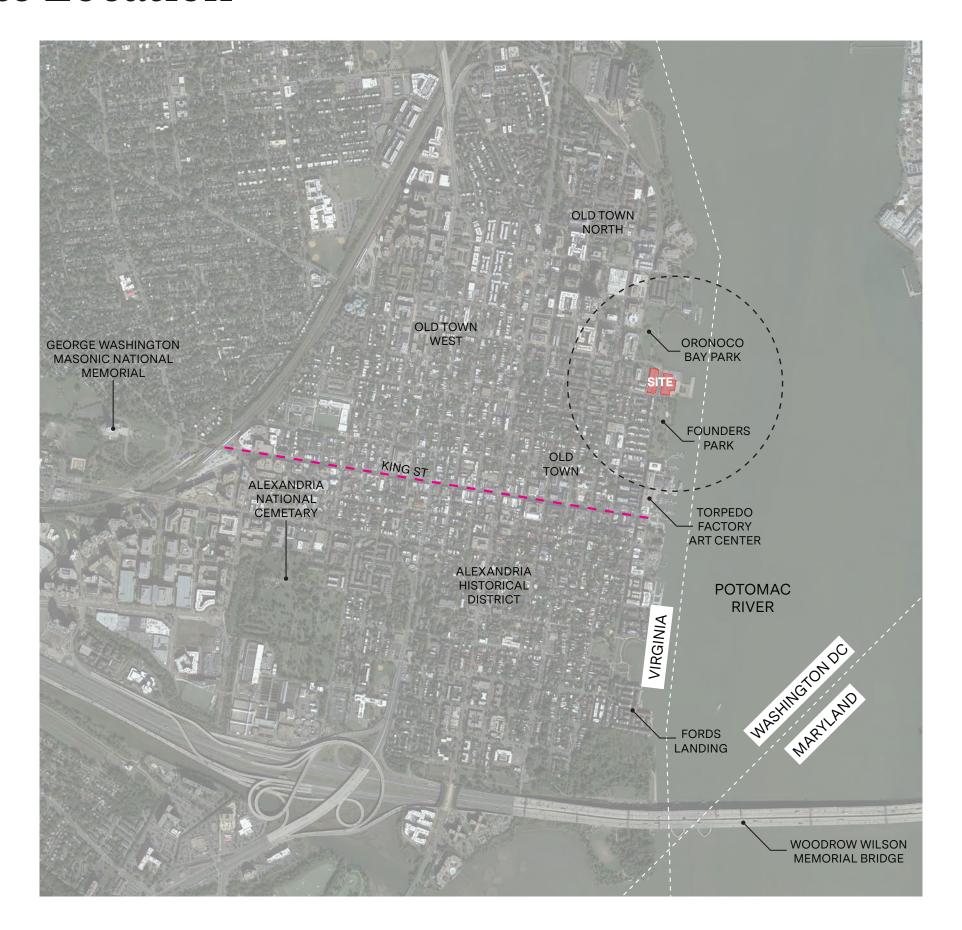




Site Location - 1/4 mile radius

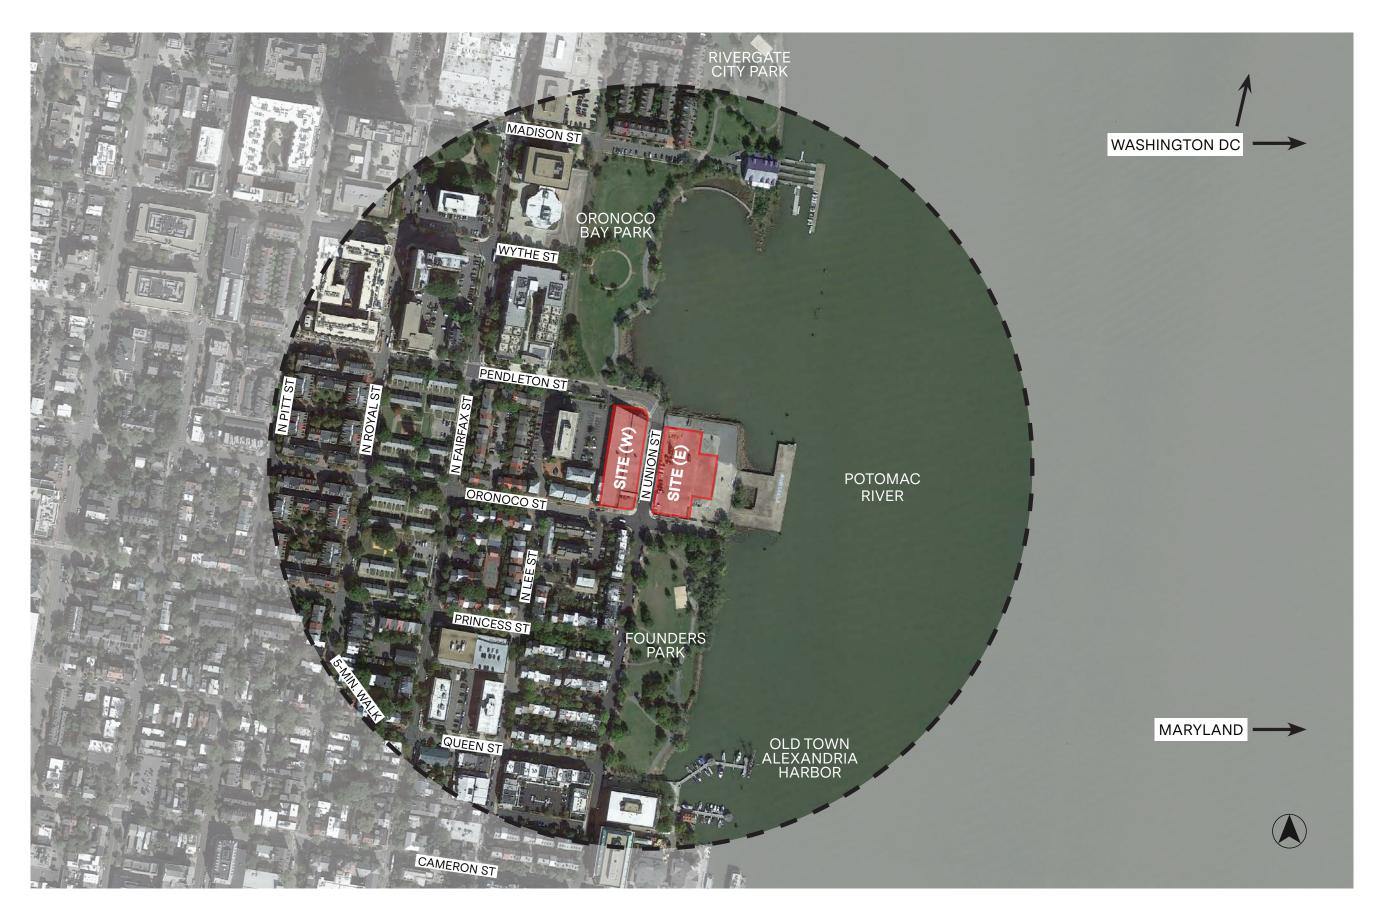

Context

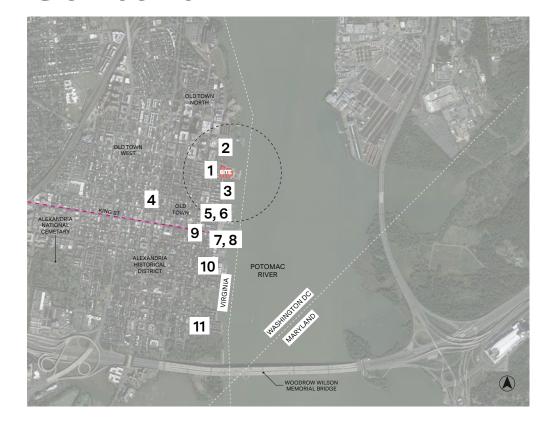





4. OLD TOWN ALEXANDRIA HOMES



7. TORPEDO FACTORY



10. ROBINSON TERMINAL SOUTH



2. ORONOCO BAY PARK



5. SOUTH UNION ST



8. TORPEDO FACTORY ART CENTER



11. DEMOLISHED FORD FACTORY



3. FOUNDERS PARK



6. UNION ST PUBLIC HOUSE




6

9. KING ST

Morris Adjmi Architects RTN_UDAC Concept Review 02.07.24 Land Design **Rooney Properties**

Site Information

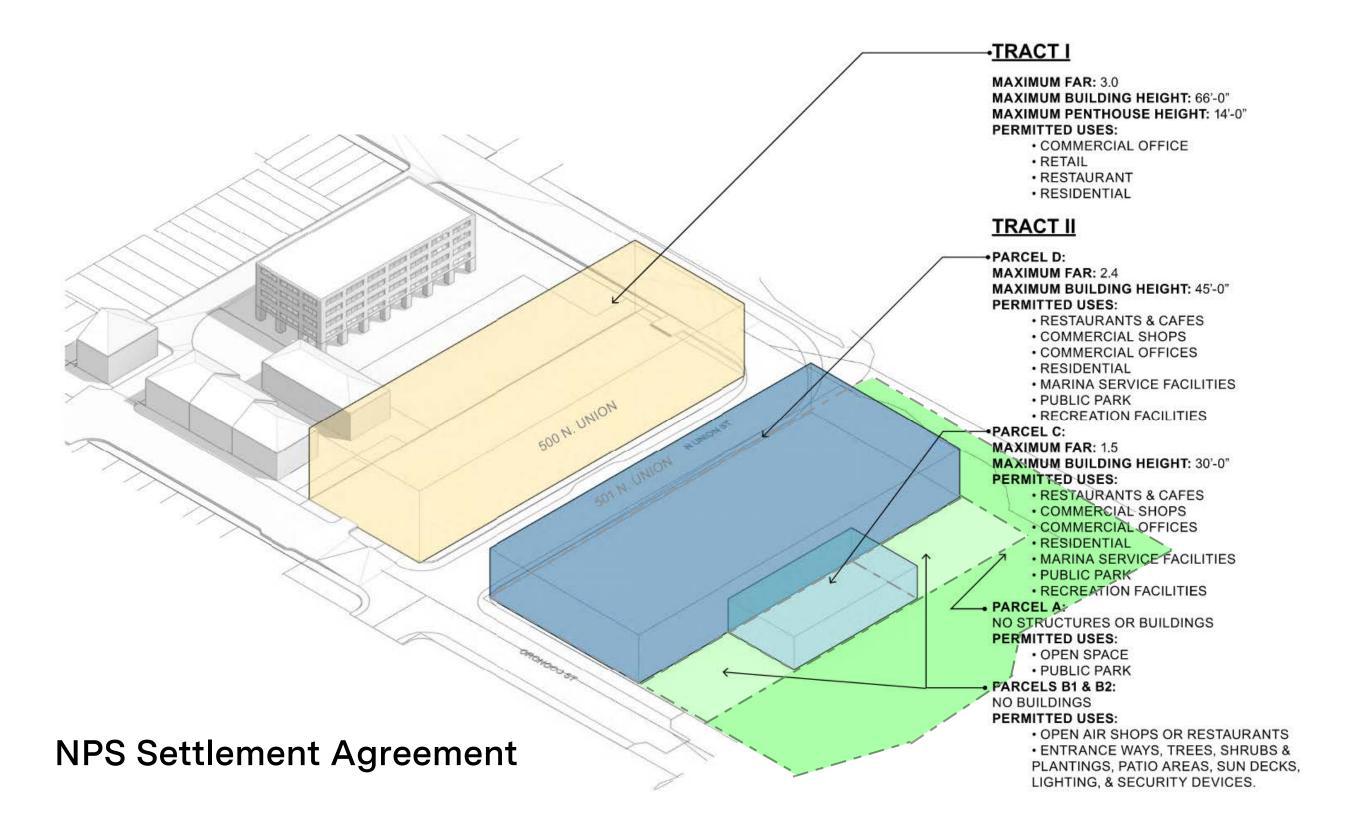


Development Approval Process

- 1. 1983 NPS Settlement Agreement
- 2. 2012 Waterfront Small Area Plan
- 3. 2015 Prior DSUP Approval
- 4. 2024 New DSUP Request
 - a. NPS
 - b. W-1 Zoning District
 - c. UDAC
 - d. BAR
 - e. Waterfront Commission
- 5. Development Review Process
 - a. Concept 1: Submitted Nov. 2023
 - b. Concept 2: March 2024
 - c. DSUP: Fall 2024
 - d. Public Hearings: Dec. 2024 Jan 2025


Building Massing

Site

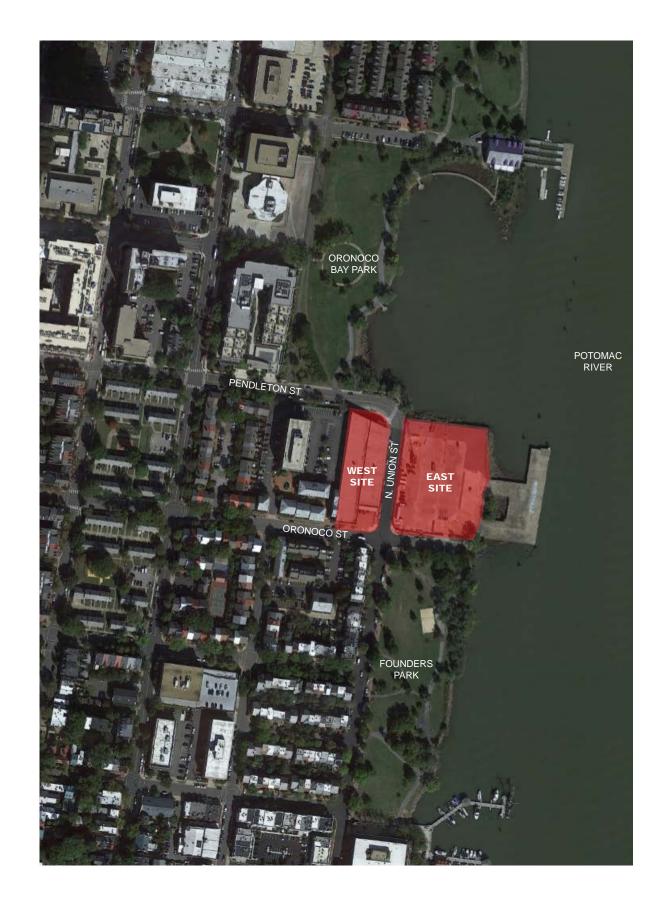




Site Considerations and Topography

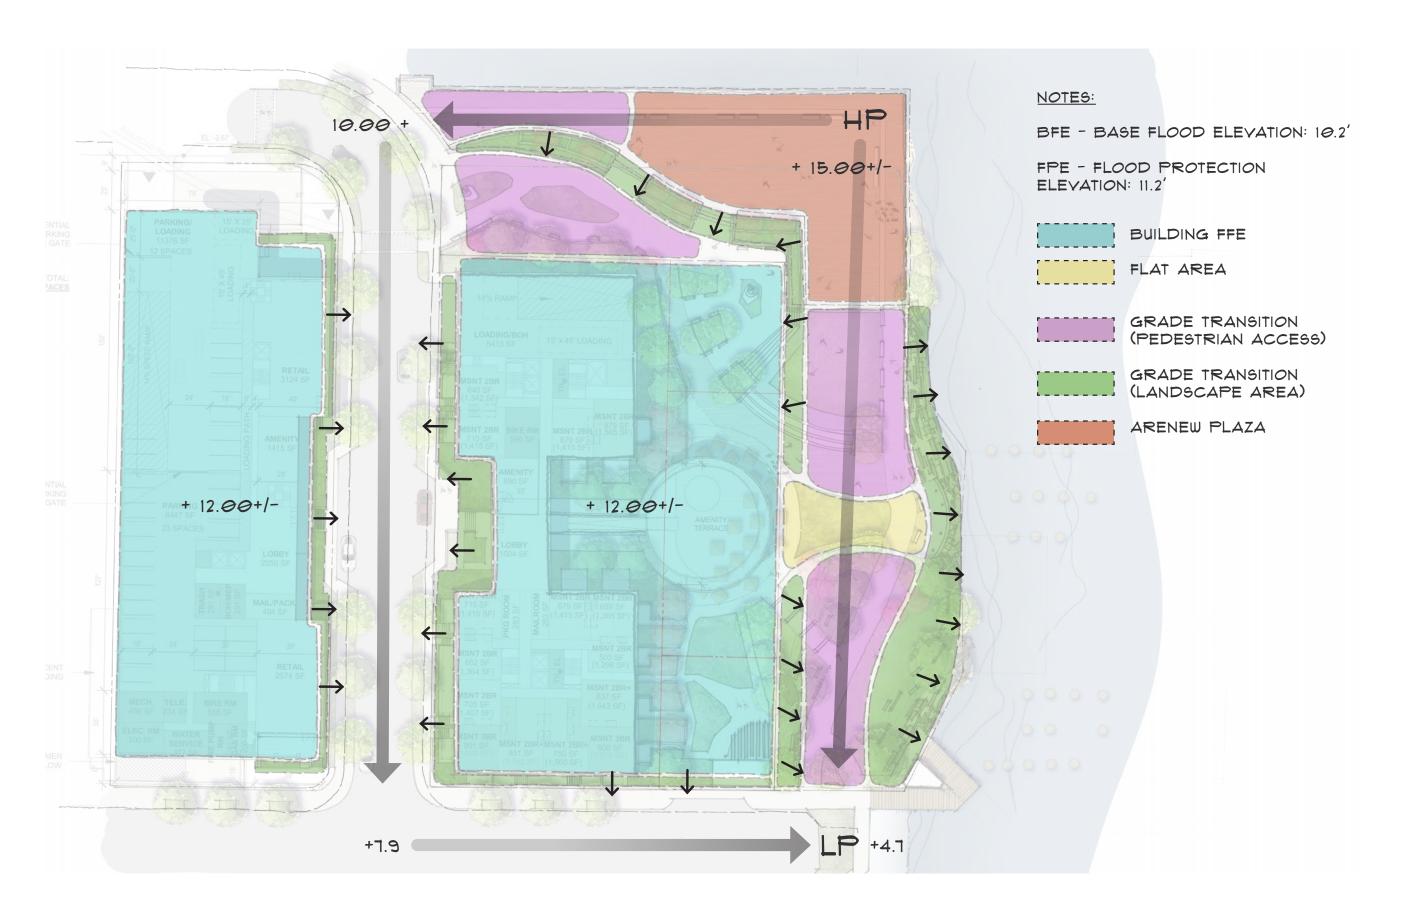





Proposed Project Massing

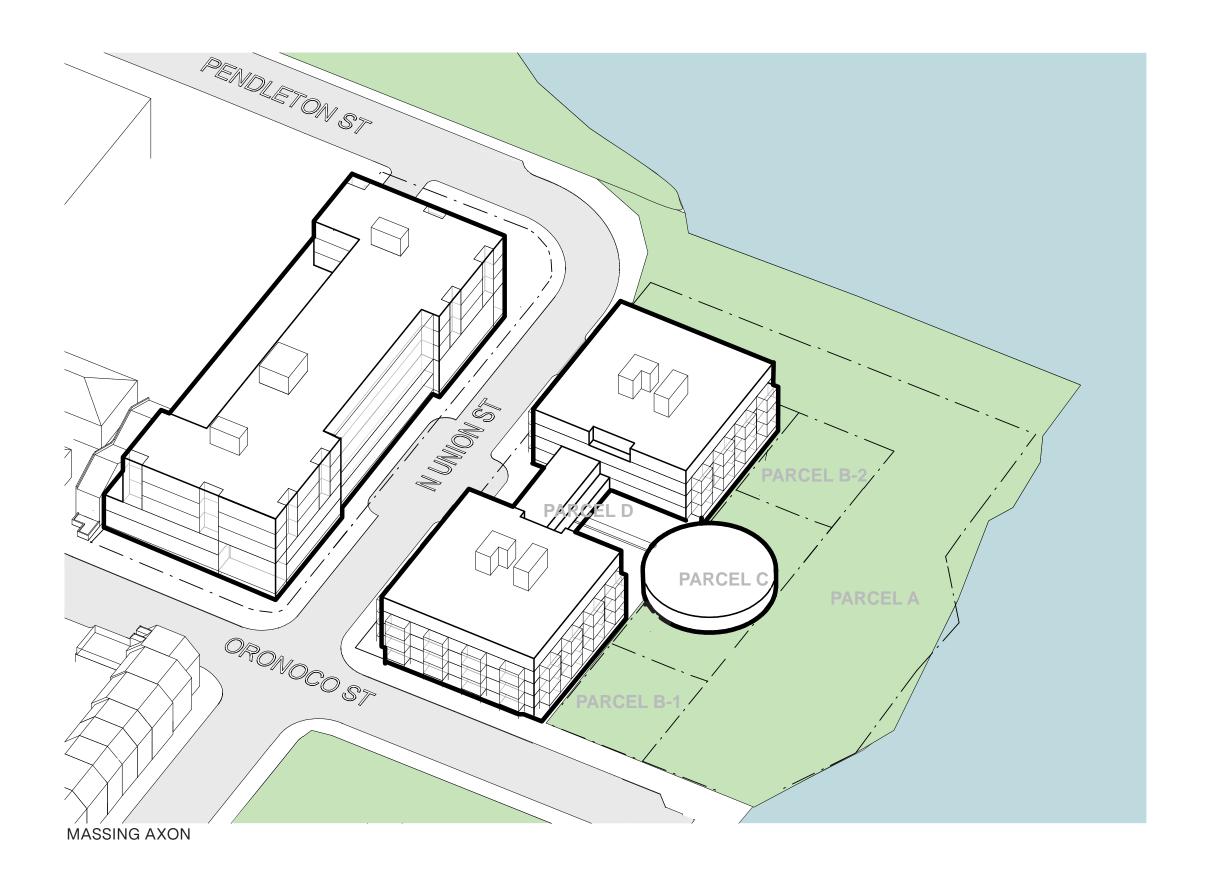




Perspective Building Views

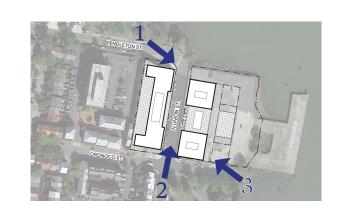


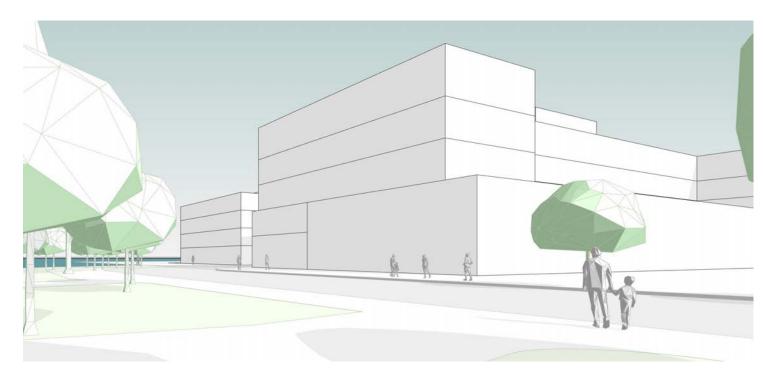

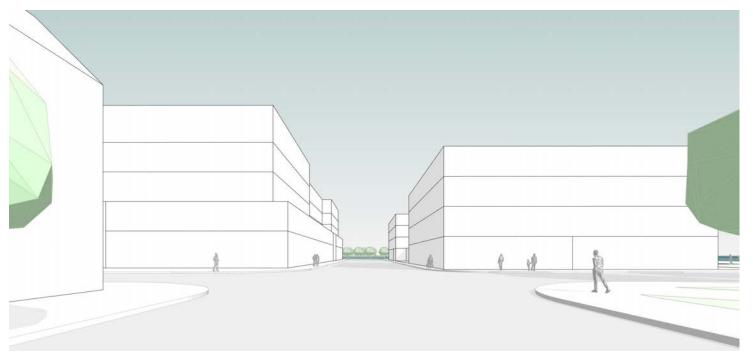


1. VIEW DOWN PENDLETON, LOOKING SE


2. VIEW DOWN N. UNION ST, LOOKING N

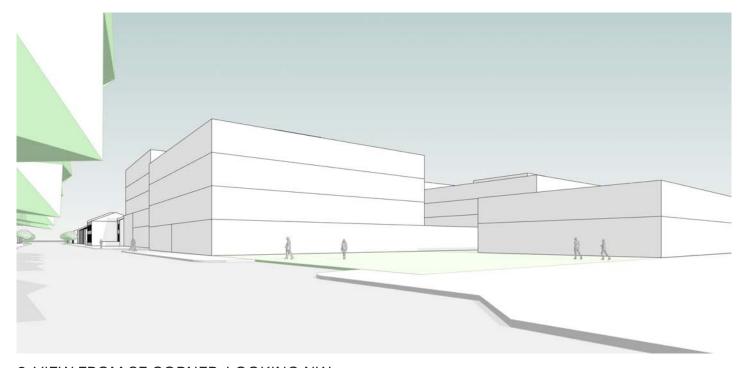


3. VIEW FROM SE CORNER, LOOKING NW

West Building Views

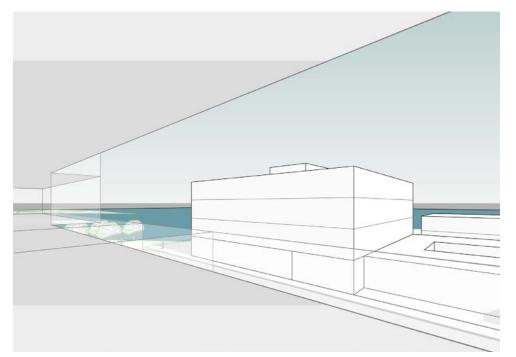

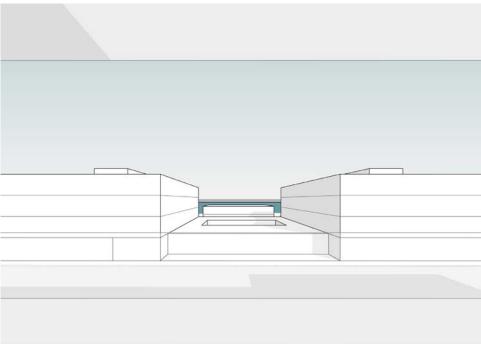

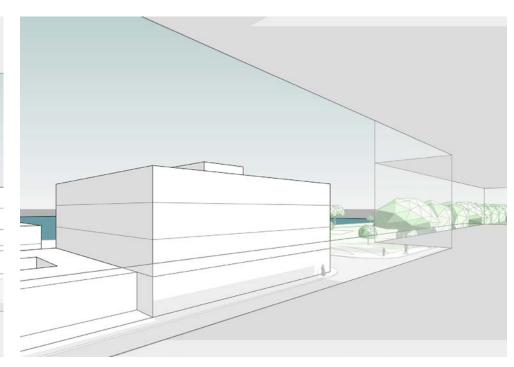

1. VIEW NORTHEAST (AT LEVEL 3)


2. VIEW EAST (AT LEVEL 3)

3. VIEW SOUTHEAST (AT LEVEL 3)



Building Planning

Ground Floor Plan

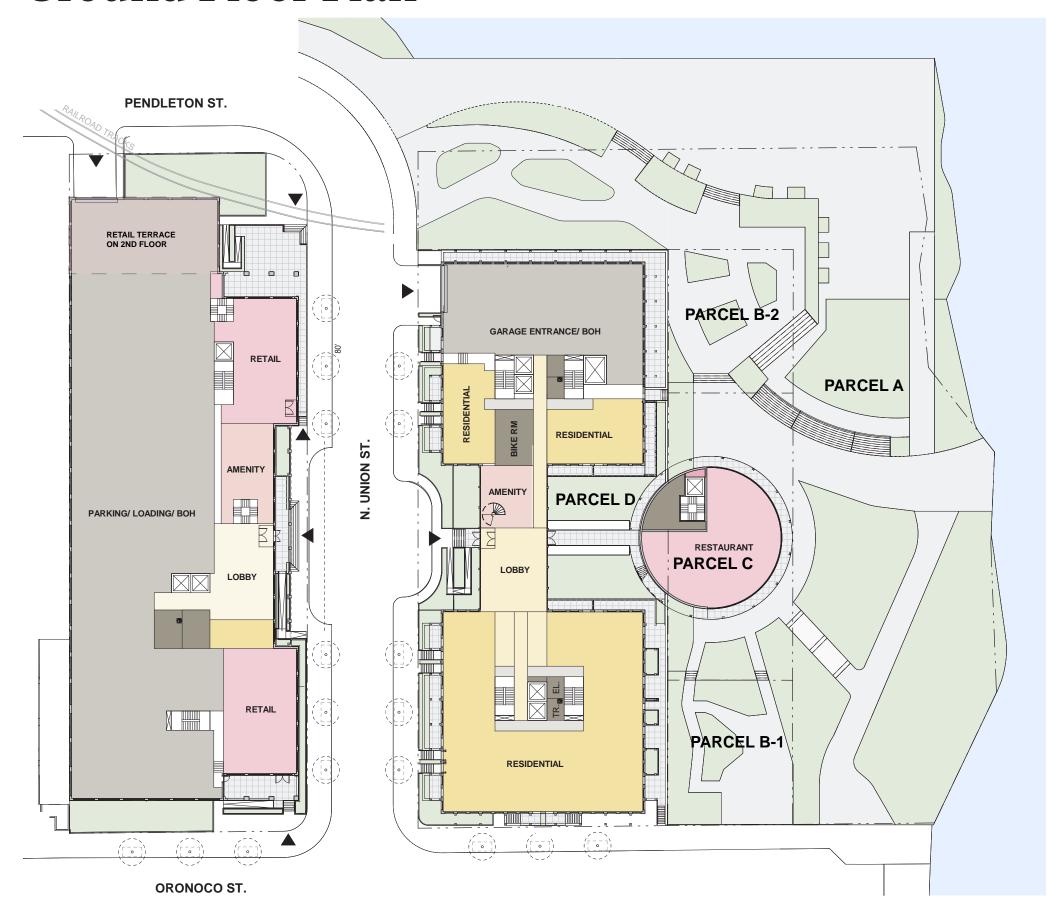

Project Facts

3.4 Acre Site, 3 Parcels88 Total Units13,435 SF Retail/Restaurant206 Parking Spaces

West Parcel

1 Acre Site 39 Units 9,092 SF Retail 85 Parking Spaces 62' Height

East Parcel

1.2 Acre Site (Parcels C & D)49 Units4,343 SF Retail/Restaurant121 Parking Spaces (includes tandem)41' Height

Open Space

1.2 Acre Site (Parcels A & B)
Public Access to Water
Landscape Amenities

1" = 50'-0" 0 25' 50' 100'

Design Character

Design Character

Refined waterfront industrial, composed, textured brick & metal accents









Demolished Ford Plant/ Waterfront Industrial History



Torpedo Factory



Alexandria Meets the Waterfront



Alexandria/ Composition and Rythm

West Building


Aerial View from South East







20


Oronoco St. & N. Union St. - View from SE

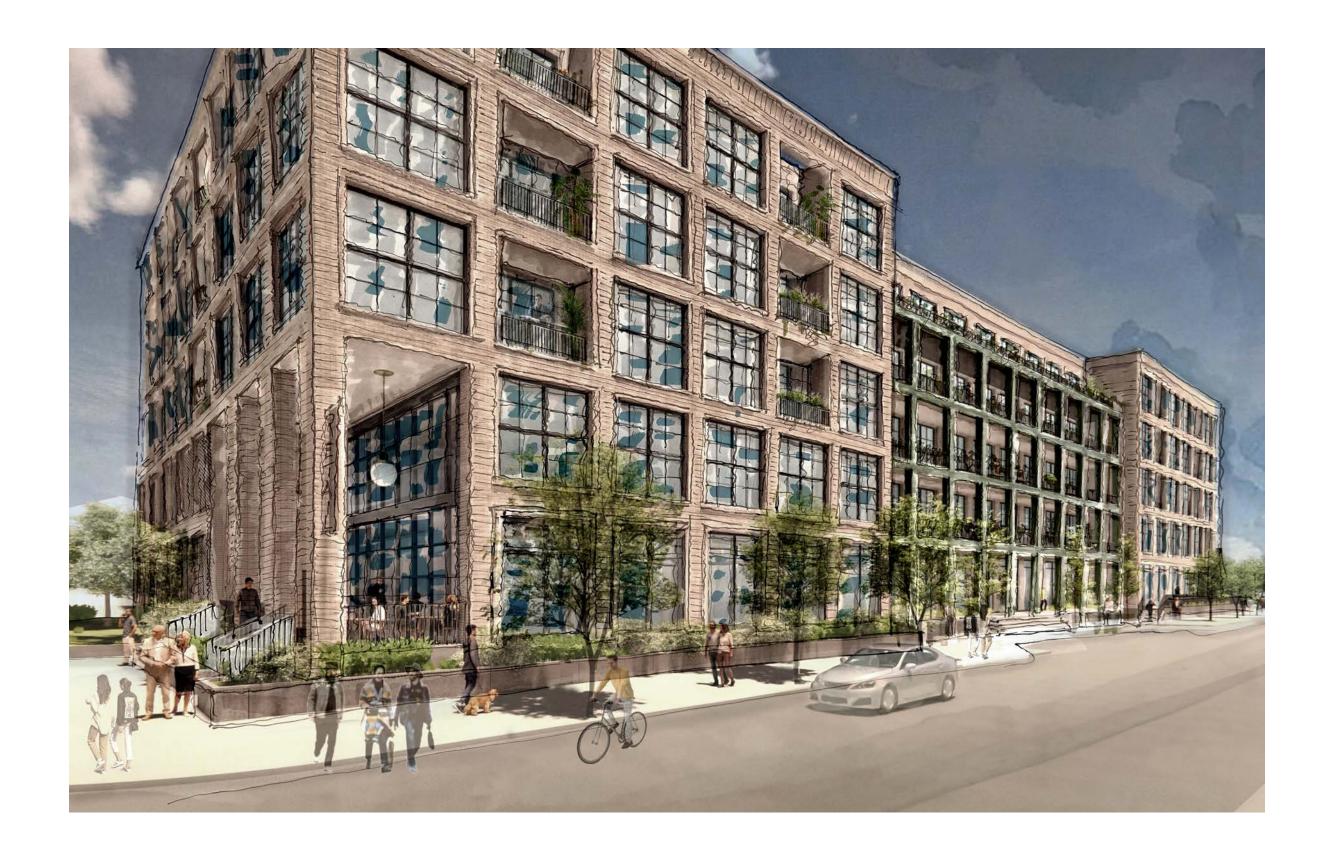

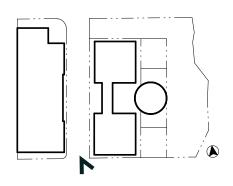

Pendleton St. & N. Union St. - View from NE

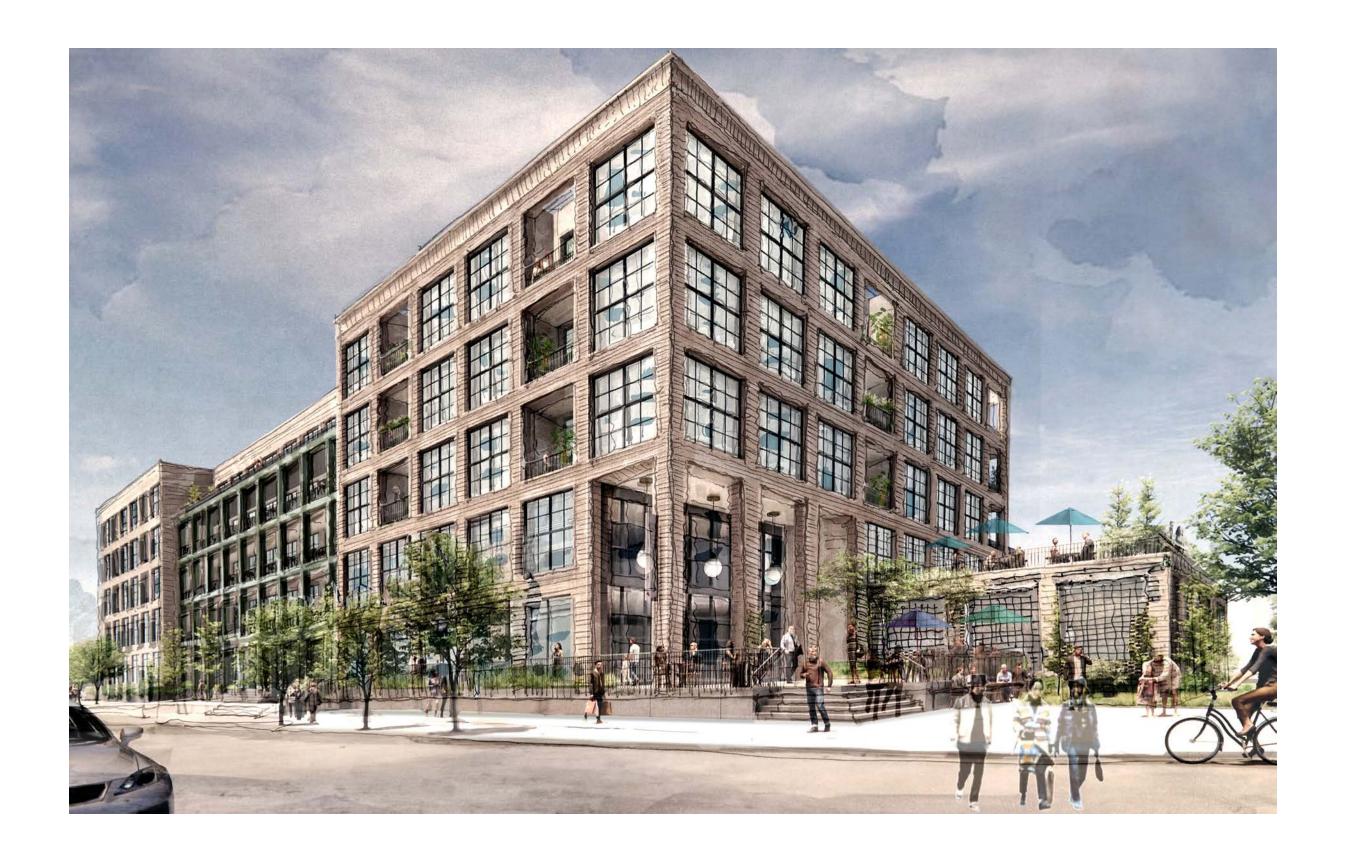

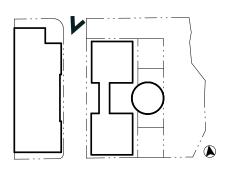

West Building Palette



East Building

Aerial View from South East






25


Oronoco St. & N. Union St. - View from SW



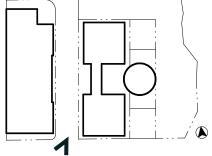


N. Union St. Main Entry



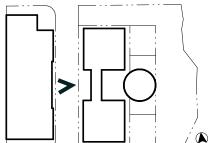

View from the Waterfront



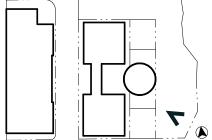

East Building Palette



REFINED INDUSTRIAL



INTEGRATED LOGGIA



METAL CHANNEL FRAME



GRID WINDOWS




PUNCHED WINDOWS




PLANTED PAVILION

Landscape

Waterfront Plan Open Space Overview

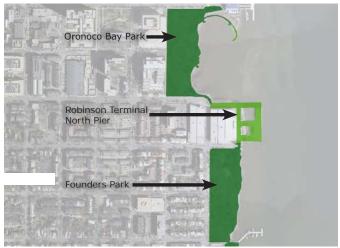



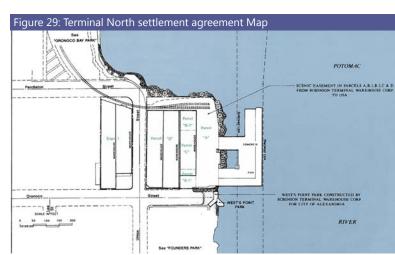

SEE PG. 90 OF ALEXANDRIA WATERFRONT S.A.P.

DEVELOPMENT GOALS:

- L. Employ a land use mix and design which invites the public and encourages activity within the proposed development and in the adjacent public spaces.
- Provide extensive public amenities and free access to and along the water's edge.
- Improve access by extending Pendleton Street as a pedestrian connection to an improved public pier.
- Pay homage to historic
 West's Point through public
 space design and interpretive
 features
- Maintain a building scale compatible with existing fabric to the south and west.
- Maximize water views from buildings, streets and rooftop open spaces.


SEE PG. 91 OF ALEXANDRIA WATERFRONT S.A.P.

- spaces adjacent to the residential development. Ground floor residential units are not permitted.
- 5. The streetscape and pedestrian experience along North Union Street should be enhanced; in addition to undergrounding utilities, providing street trees and appropriate light fixtures, Union Street should present an obvious continuation of pedestrian access between open space areas to the north and south and be improved with, at minimum, wide sidewalks, landscaping and special street paving.
- 6. Historic interpretation, consistent with the recommendations of the History Plan, should inform every aspect of the design of the redevelopment and adjacent public spaces, with particular attention given ot the West's Point site which is the area which extends from the water west up Oronoco Street to Union Street, and represents the origins of Alexandria.
- 7. Encourage modern design inspired by historic precedent (such as 18th century Alexandria warehouse architecture SEE PG. 92 OF ALEXANDRIA WATERFRONT S.A.P.

along Oronoco Street.

- 12. Shoreline treatment at Robinson Terminal North should include native plantings and naturalization where possible.
- 13. Redevelopment should be compatible with any biosparging technology, or other bioremediation, being employed by the City in treatment of the Oronoco Outfall-Alexandria Town Gas site located at the eastern end of Oronoco Street.
- 14. As part of redevelopment, on and off site public amenities shall be provided by the developer of the site. The specific amenities to be provided will be determined during the development review process. Desirable public amenities include:
 - Public art as a prominent feature of the public realm, both on public and private property. The recommendations of the Art Plan should be incorporated, to the greatest extent possible, in the design for the redeveloped warehouses, pier, and public spaces.
 - Open spaces with public access easements and/or dedications, provided as generally reflected in the Proposed Public Space and Active Frontages (Figure 31). The Plan encourages new open space to be provided on an improved pier, consistent with the federal settlement agreement. Riverside open space widths of less than 100 feet are acceptable only if it is found that an

SEE PG. 93 OF ALEXANDRIA WATERFRONT S.A.P.

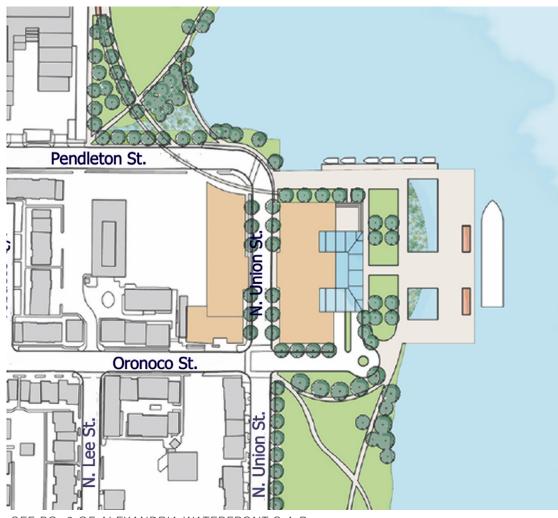


SEE PG. 2 OF ALEXANDRIA WATERFRONT S.A.P.


DESIGN GOALS

- INCREASE PUBLIC ACCESS TO THE POTOMAC RIVER BY PROVIDING A KEY CONNECTION ALONG THE ALEXANDRIA WATERFRONT.
- ENHANCE KEY VIEWS AND SCENIC VISTAS FROM THE ROBINSON TERMINAL NORTH SITE.
- INTEGRATE THE SITE INTO THE EXISTING FABRIC OF THE WATERFRONT.
- **CELEBRATE** THE HISTORY OF THE SITE WITHIN THE CONTEXT OF THE CITY OF ALEXANDRIA.
- **DEVELOP** A LANDSCAPE THAT IS RESILIENT, FUNCTIONAL AND ENGAGING.

Framework Bubble Plan

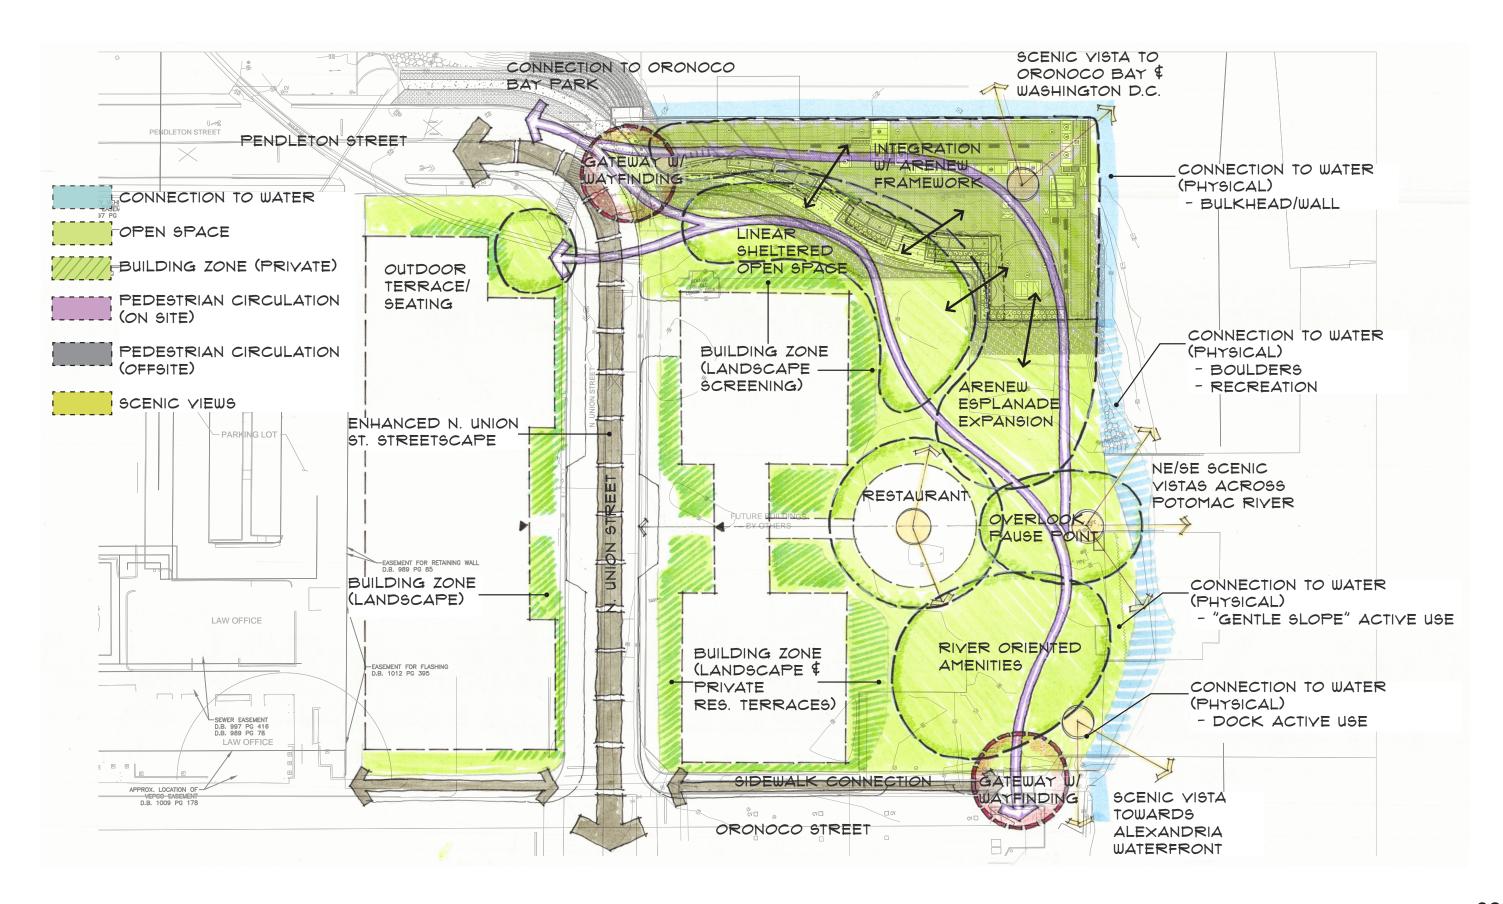

Concept Plan

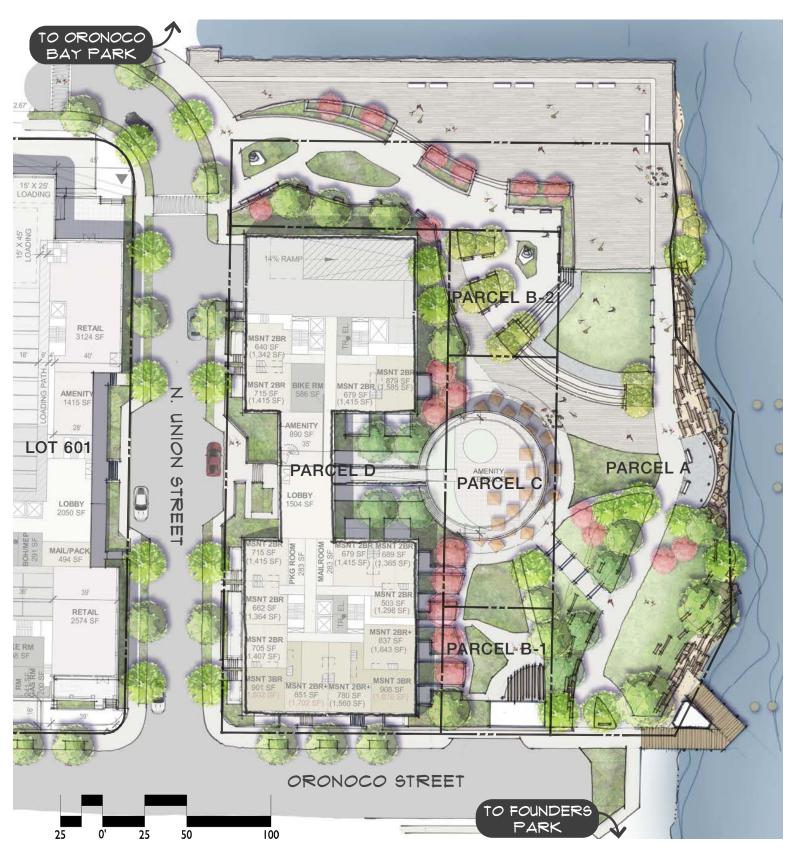





















Aerial View from South East





Appendix

West Building: East and West Elevations



EAST ELEVATION



WEST ELEVATION

West Building: North and South Elevations



NORTH ELEVATION



SOUTH ELEVATION

East Building: East and West Elevations



EAST ELEVATION



WEST ELEVATION

East Building: North and South Elevations




NORTH ELEVATION





SOUTH ELEVATION

Site Section

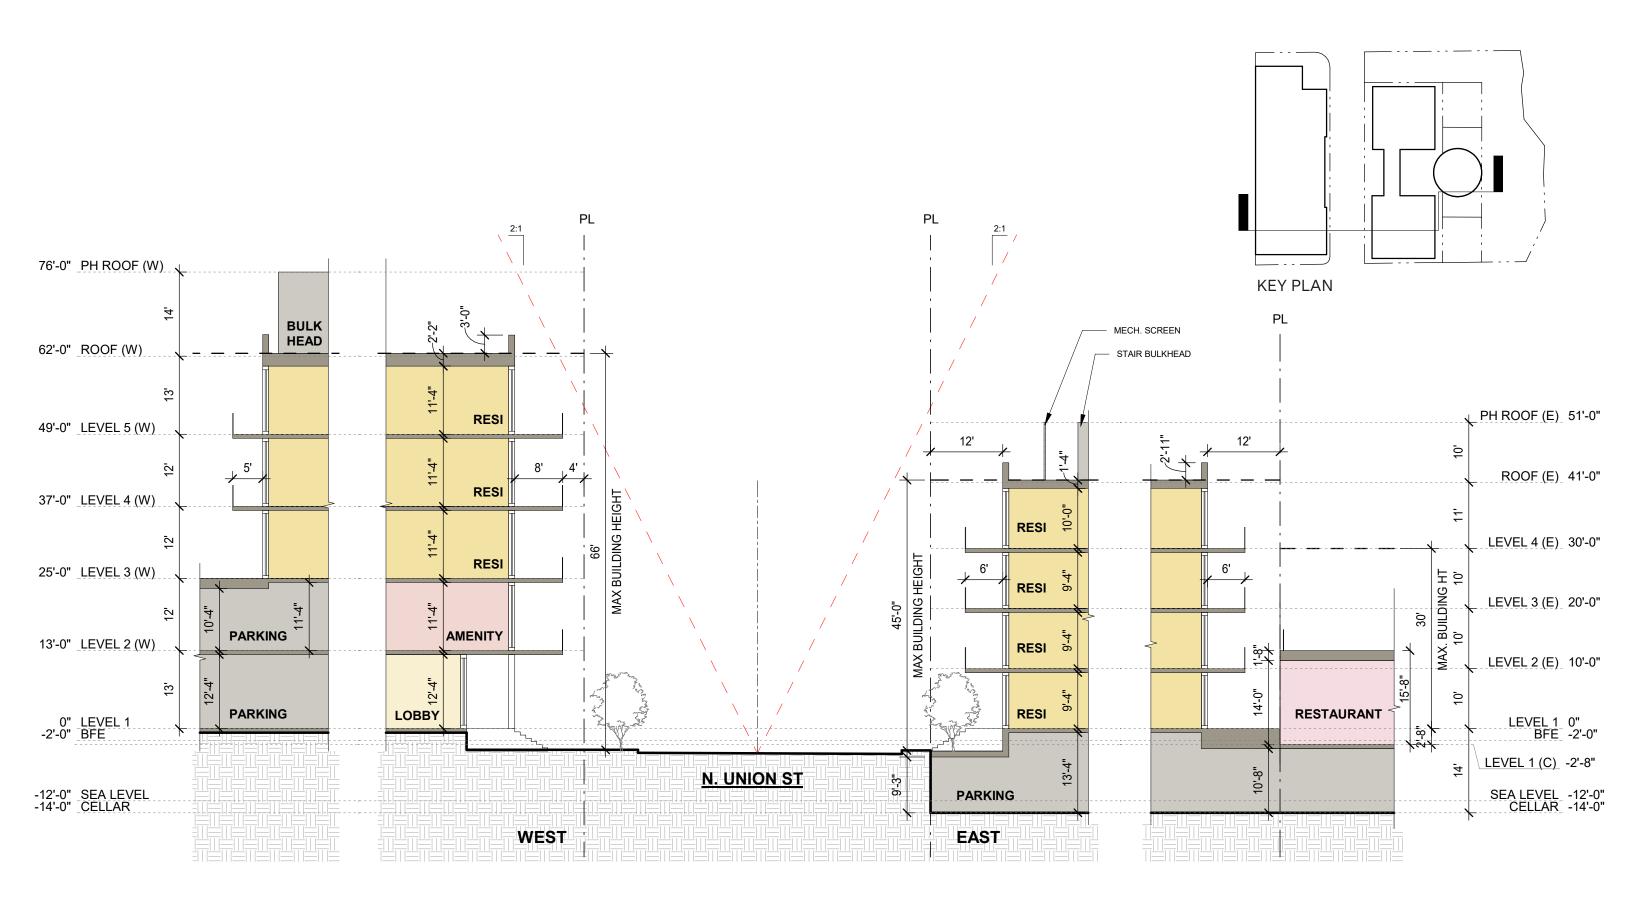

Parking Section at East Building

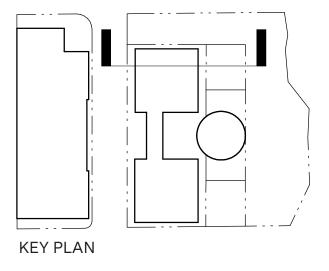

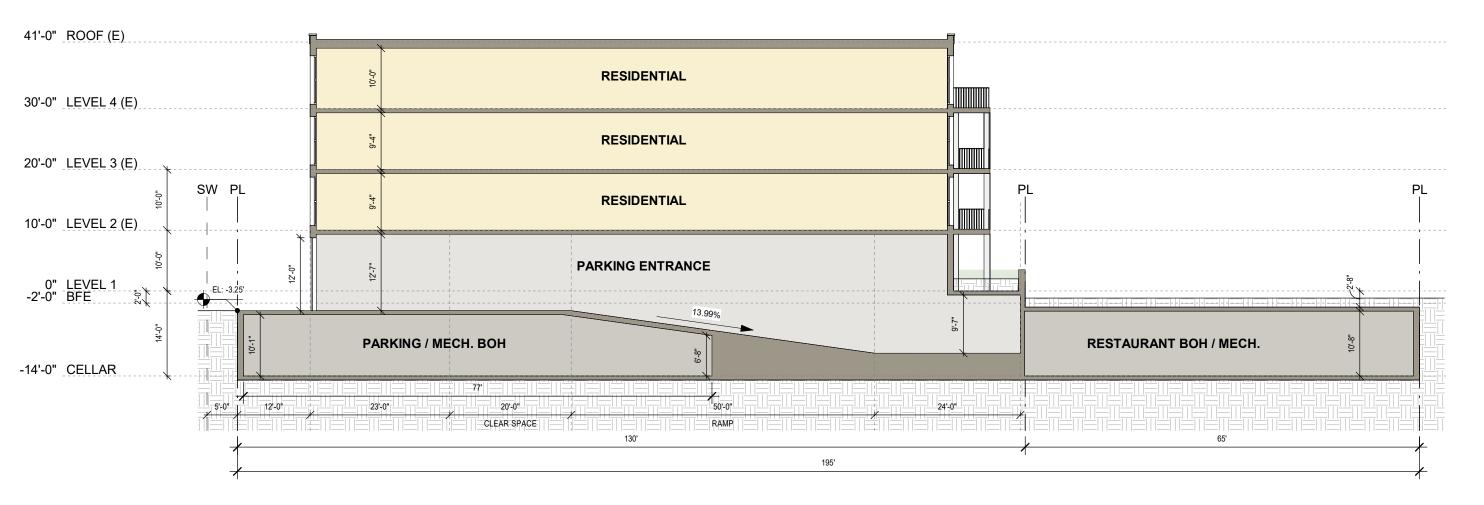

Restaurant Section at East Building

