

# NORTH PEGRAM STREET TRAFFIC CALMING PROJECT

BETWEEN NORTH PICKETT STREET AND POLK AVENUE



## BACKGROUND

As part of the North Pegram Street traffic calming project that was initiated by requests and a petition from the residents, the City of Alexandria will be installing speed cushions along North Pegram Street between North Pickett Street and Polk Avenue. Excessive speeding, where the 85th percentile speed was 5mph over the speed limit, was documented by the City on these blocks, and the street met the eligible criteria for speed cushions.

## PROJECT PLANS

Three speed cushions will be installed on North Pegram Street between North Pickett Street and Polk Avenue.

- No parking will be removed due to the installation of speed cushion
- Speed cushions will not obstruct driveways
- Pending weather conditions, installation will likely take place in Fall 2019
- Speed, crash, and volume data to be collected and evaluated post-construction

## CONTACT INFORMATION

Please contact Cuong Nguyen, Traffic Engineer, at [cuong.nguyen@alexandriava.gov](mailto:cuong.nguyen@alexandriava.gov) or 703-746-4142, if you have any questions or concerns.

More information about the City's Traffic Calming and Speed Cushion Program can be found here: [www.alexandriava.gov/77924](http://www.alexandriava.gov/77924)

# CITY OF ALEXANDRIA VIRGINIA

OFFICE OF TRANSIT SERVICES & PROGRAMS  
DEPARTMENT OF TRANSPORTATION & ENVIRONMENTAL SERVICES

301 KING STREET  
ROOM 4100  
ALEXANDRIA, VA 22314

TEL. 703.746.4025  
FAX 703.519.3356  
WWW.ALEXANDRIA.GOV

## PLANS FOR:


**SPEED CUSHION INSTALLMENT  
NORTH PEGRAM STREET BETWEEN POLK AVENUE AND NORTH  
PICKETT STREET**

MAY 8, 2019 - 100% SUBMITTAL

## LOCATION MAP

1"=1000'

PROJECT LOCATION

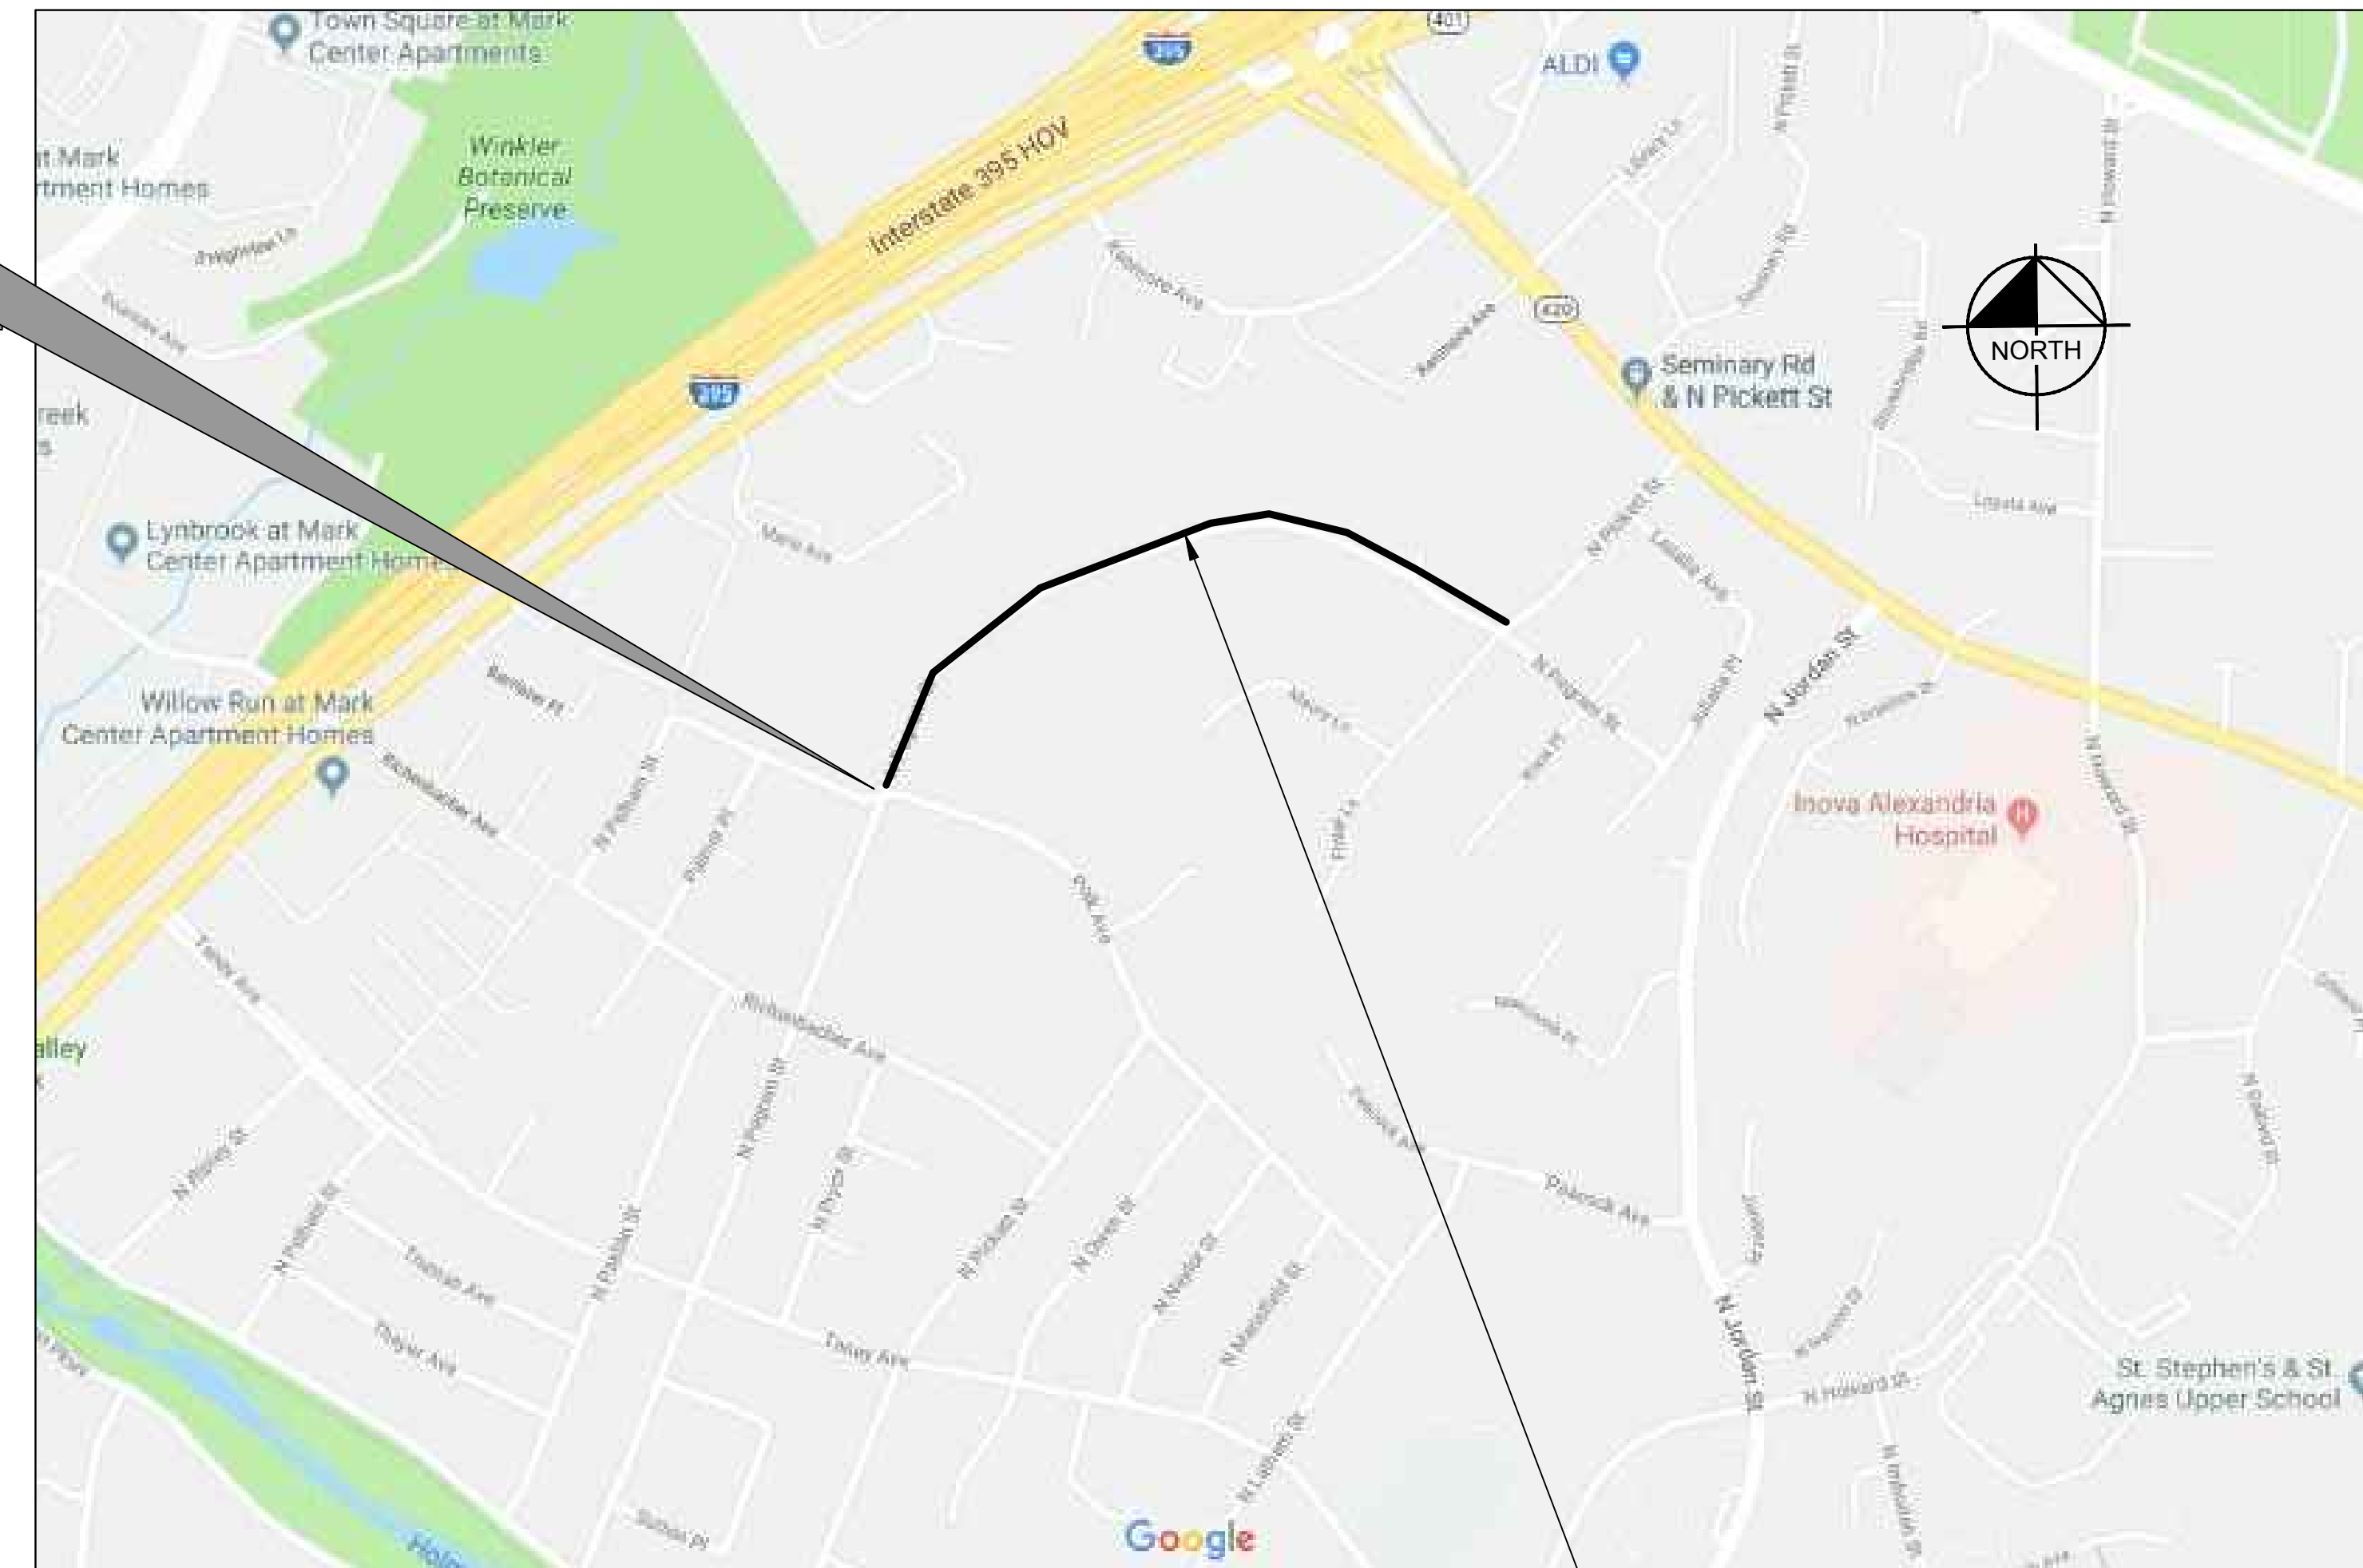

NORTH PEGRAM STREET

SHEET INDEX		
SHEET NO.	DRAWING NO.	SHEET NAME
C-1	1	COVER SHEET
D-1	2	DETAILS-1
D-2	3	DETAILS-2
SH-1	4	PLAN-1
SH-2	5	PLAN-2
SH-3	6	PLAN-3
SH-4	7	PLAN-4
SH-5	8	PLAN-5

### PROJECT NARRATIVE:

TRAFFIC CALMING IMPROVEMENTS ALONG NORTH PEGRAM STREET BETWEEN POLK AVENUE AND NORTH PICKETT STREET. PROJECT ENTAILS:

- INSTALLATION OF 3 SETS OF SPEED CUSHIONS.
- INSTALLATION OF SIGNING IN ADVANCE OF THE SPEED CUSHIONS.

NO.	REVISIONS	DATE	BY

**STV Incorporated**  
Engineers / Architects / Planners / Construction Managers  
201 Property Avenue, Suite 300, Falls Church, VA 22041 (703) 253-2250



TASK ORDER NO. 4019430	DATE 05/08/19
SCALE N.T.S.	DESIGNED BY: JTM
DRAWN BY: JTM	CHECKED BY: MWR


NORTH PEGRAM STREET  
POLK AVENUE TO NORTH PICKETT  
STREET  
COVER SHEET

TRAFFIC CALMING  
PROJECT  
100% PLANS  
CITY OF ALEXANDRIA VIRGINIA

SHEET NUMBER  
C-1


**SPEED CUSHION DETAIL:**

N.T.S

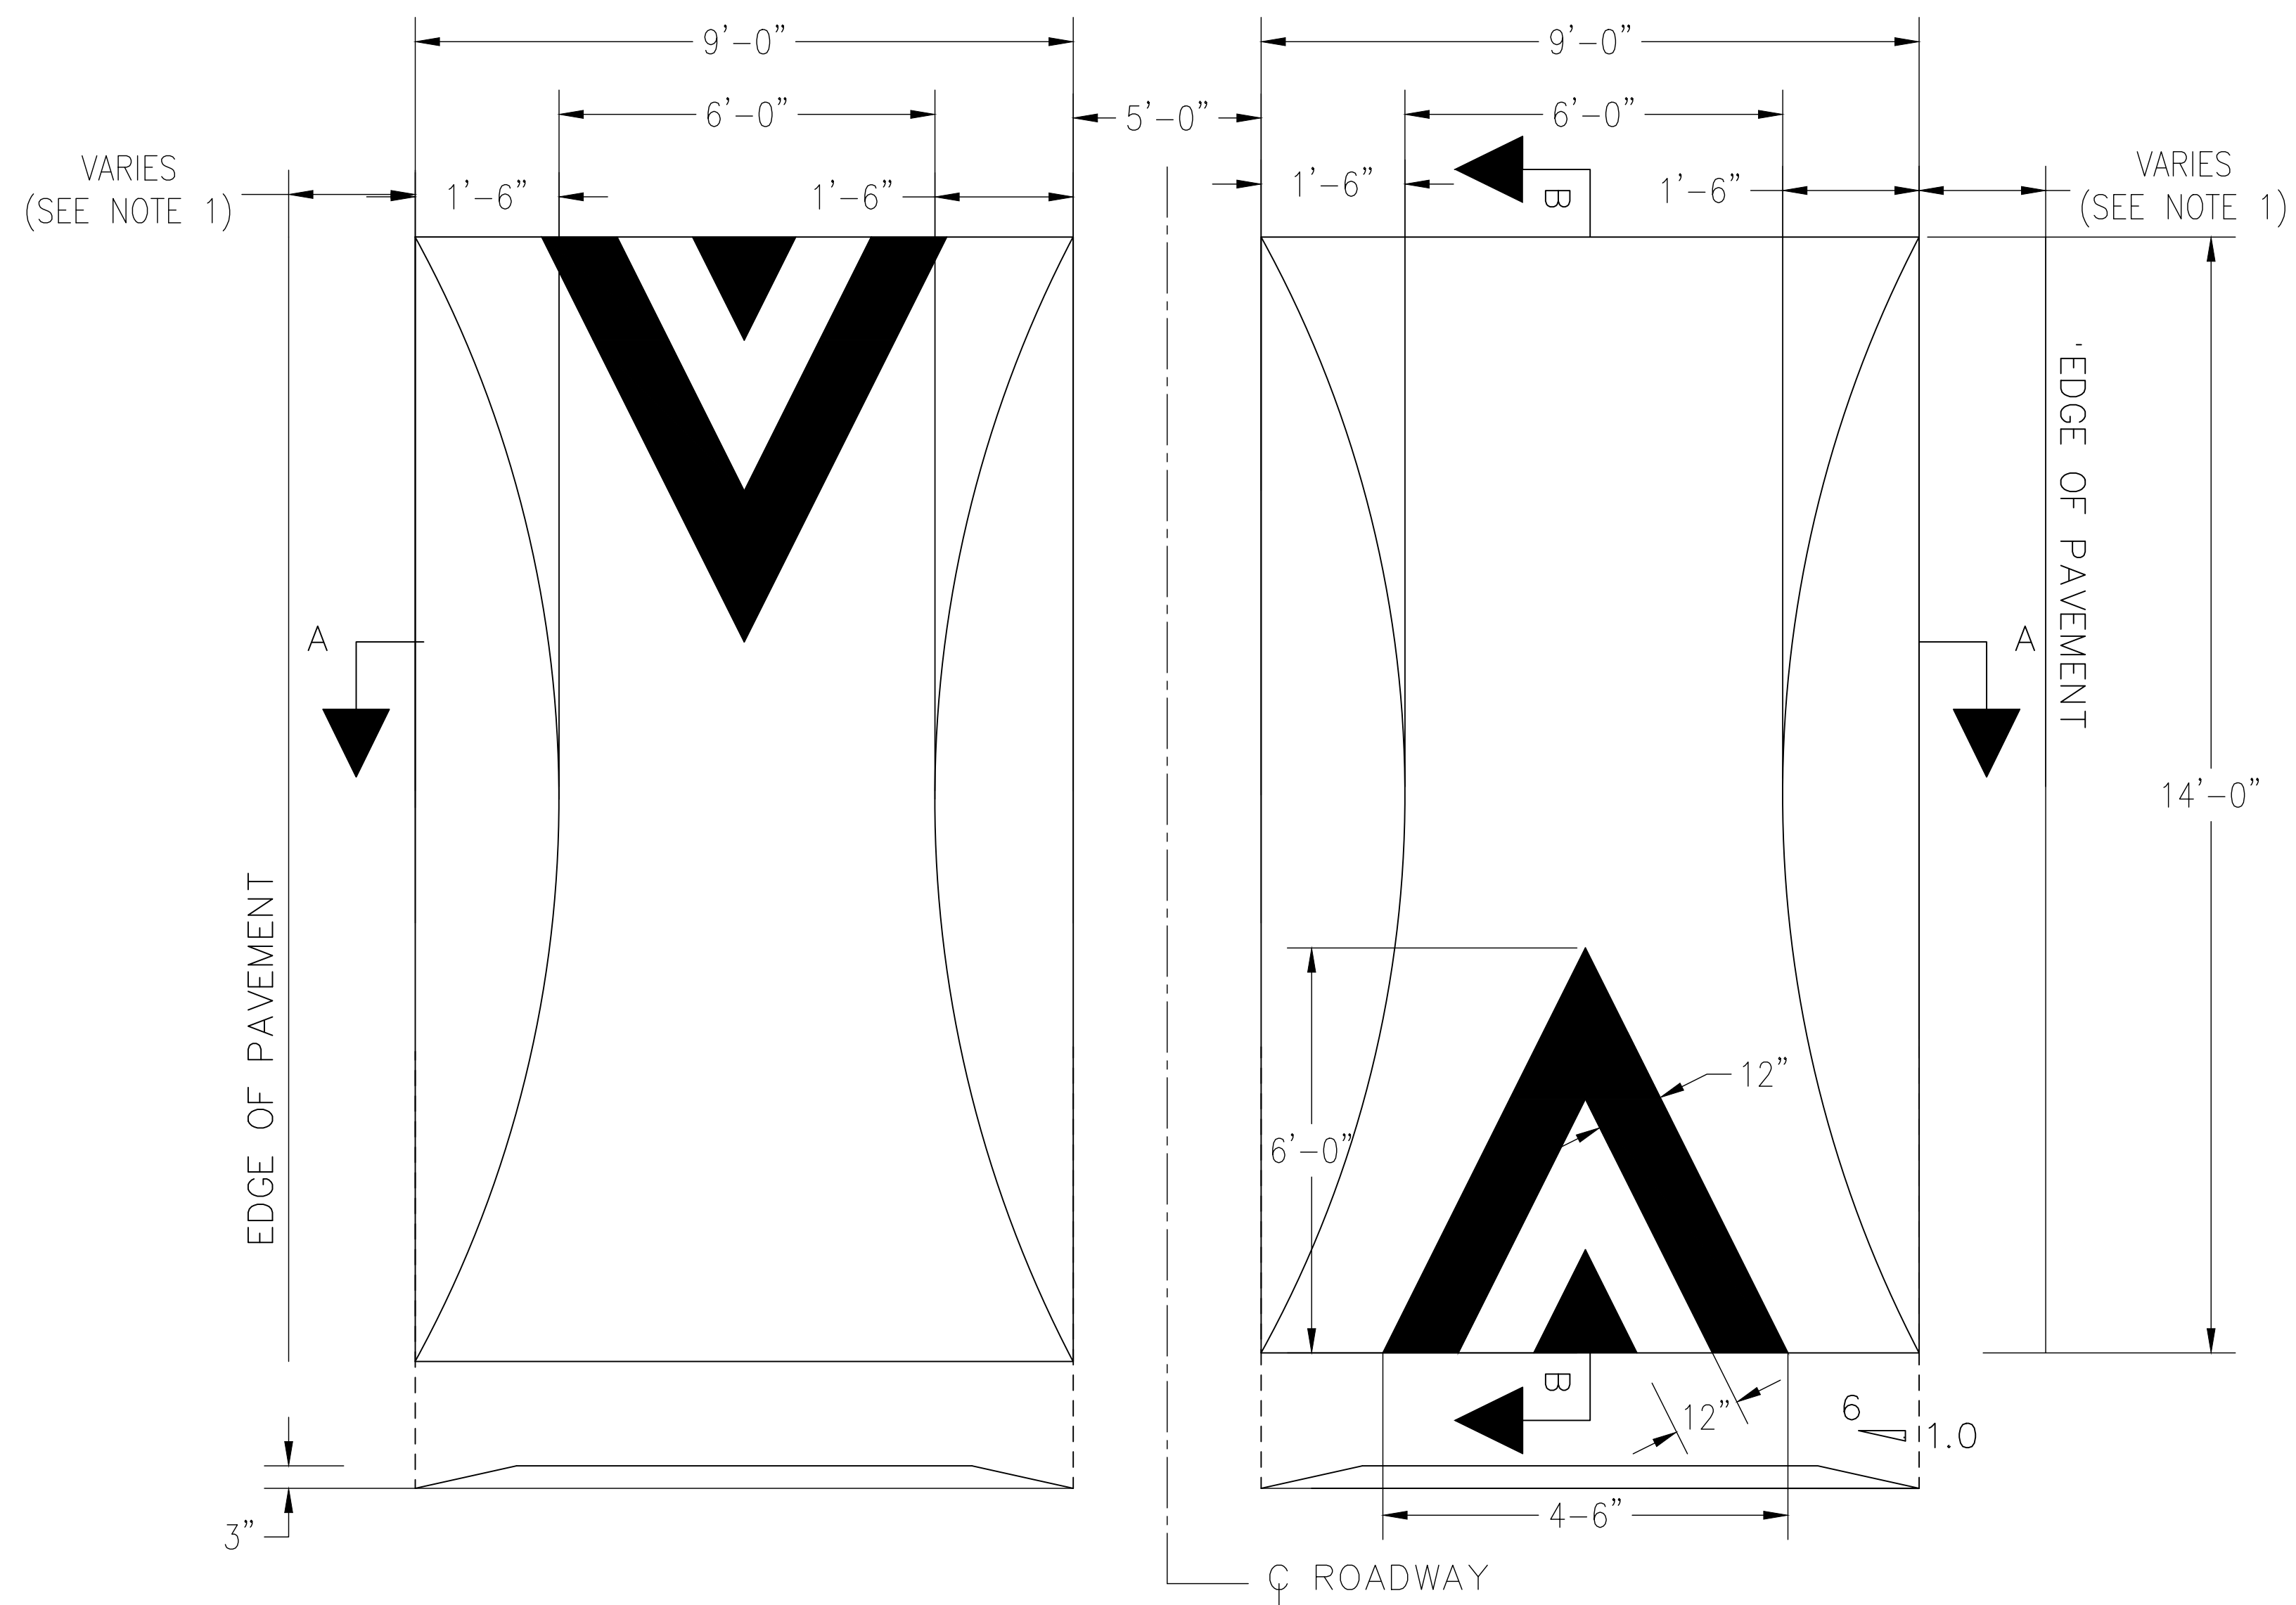

**SECTION A-A:**

N.T.S

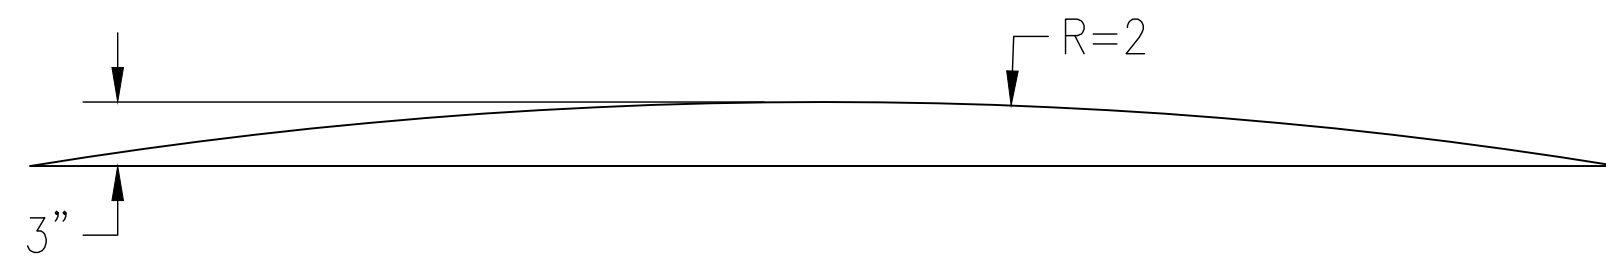

**SECTION B-B:**

N.T.S

**GENERAL NOTES:**

1. PROVIDE THE MINIMUM 2' DISTANCE BETWEEN EDGE OF PAVEMENT AND THE EDGE OF THE PROPOSED SPEED HUMPS ON EACH SIDE OF THE ROADWAY.

NO.	REVISIONS	DATE	BY

**STV Incorporated**  
 Engineers / Architects / Planners / Construction Managers  
 2107 Property Avenue, Suite 300, Fairfax, VA 22031 (703) 647-4200



TASK ORDER NO. 4019430	DATE 05/08/19
SCALE N.T.S.	DESIGNED BY JTM
DRAWN BY JTM	CHECKED BY MWR

NORTH PEGRAM STREET  
 POLK AVENUE TO NORTH PICKETT STREET  
 DETAILS-1

TRAFFIC CALMING PROJECT  
 100% PLANS  
 CITY OF ALEXANDRIA VIRGINIA

SHEET NUMBER  
 D-1













