



Tony's Auto Redevelopment Braddock Implementation Advisory Group October 16, 2019



Tony's Auto Redevelopment - Aerial



Existing Conditions

View from First Street



Google

Existing Conditions




Google

View from N. Fayette Street

Site Plan





Ground Floor Plan

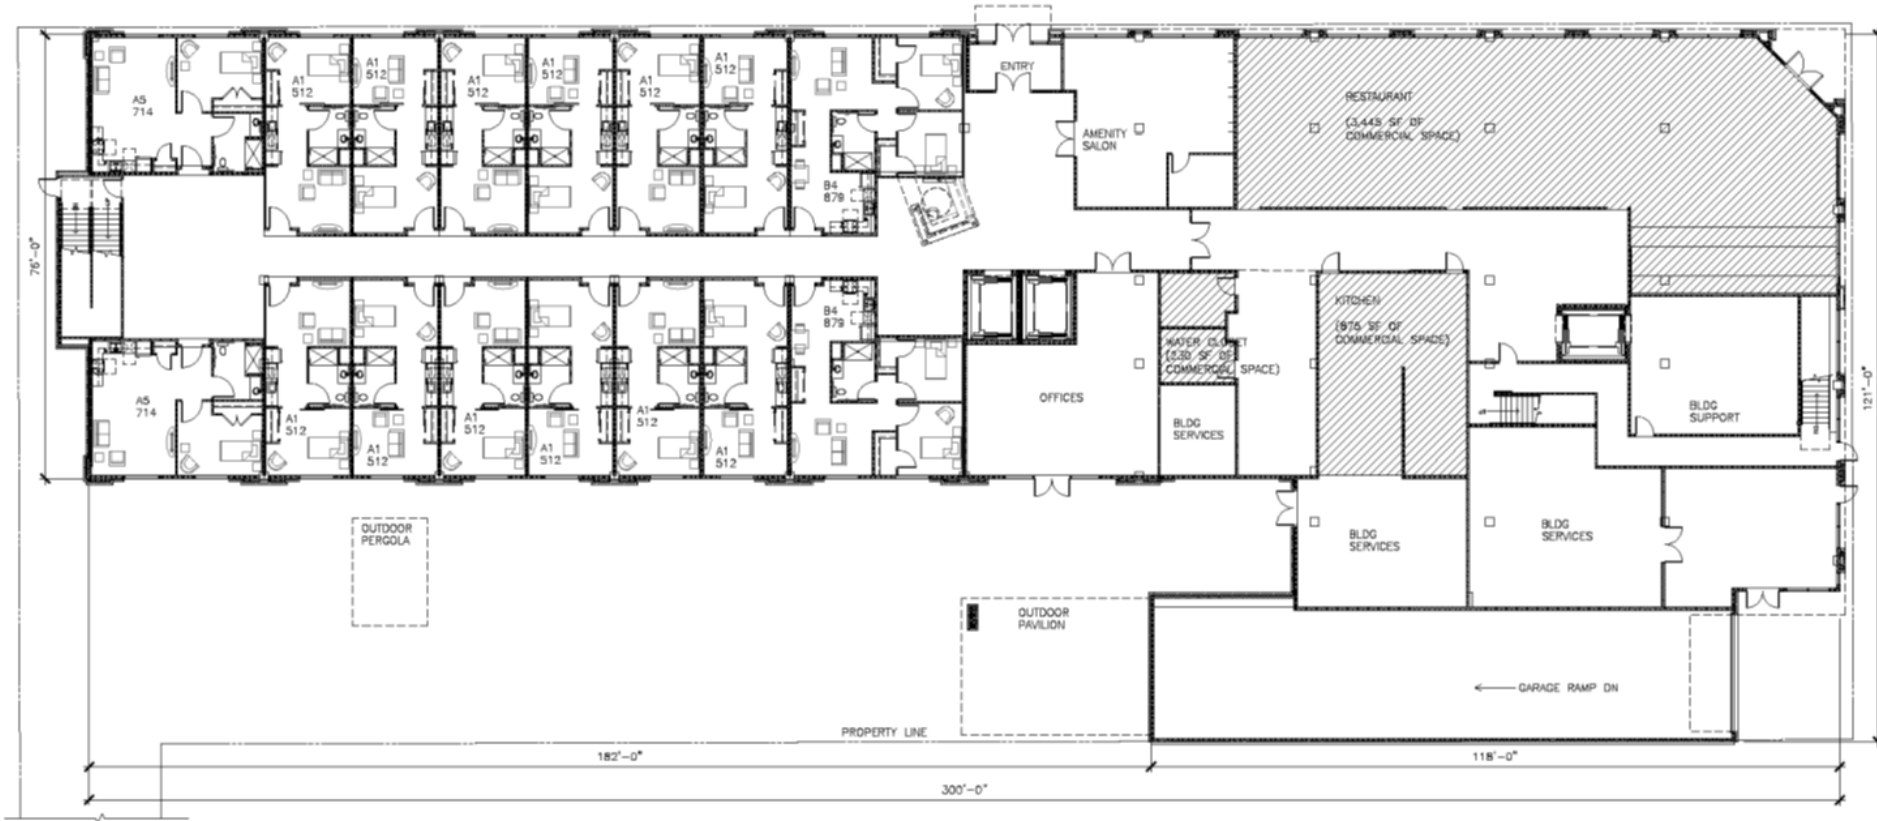

Ground Floor Plan
SCALE 3/32" = 1'-0"



Elevations

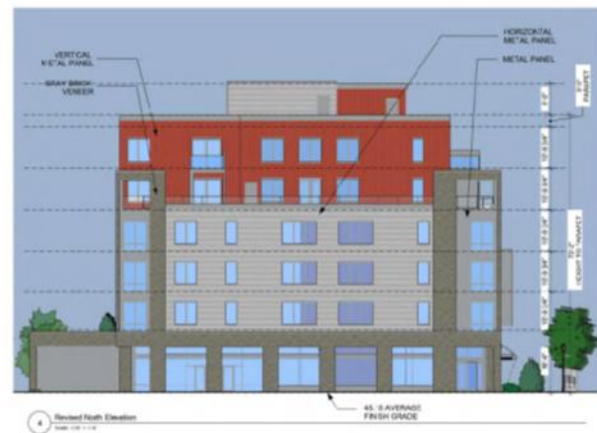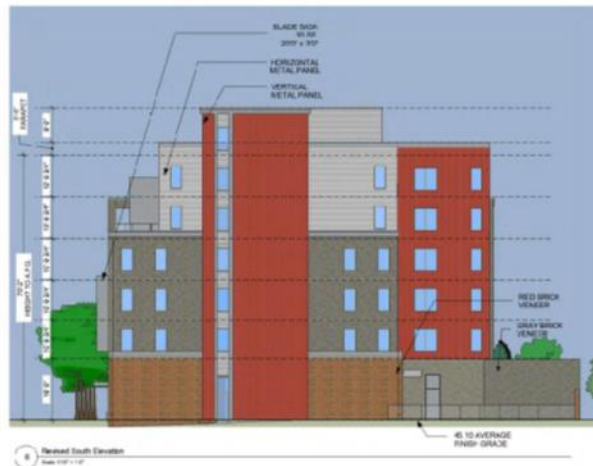

Perspectives



Perspectives



Perspectives



Perspectives



THANK YOU.



Site Plan

