


# BRADDOCK NEIGHBORHOOD INTERIM PARK




October 29,  
2013

# Urban Design Concept

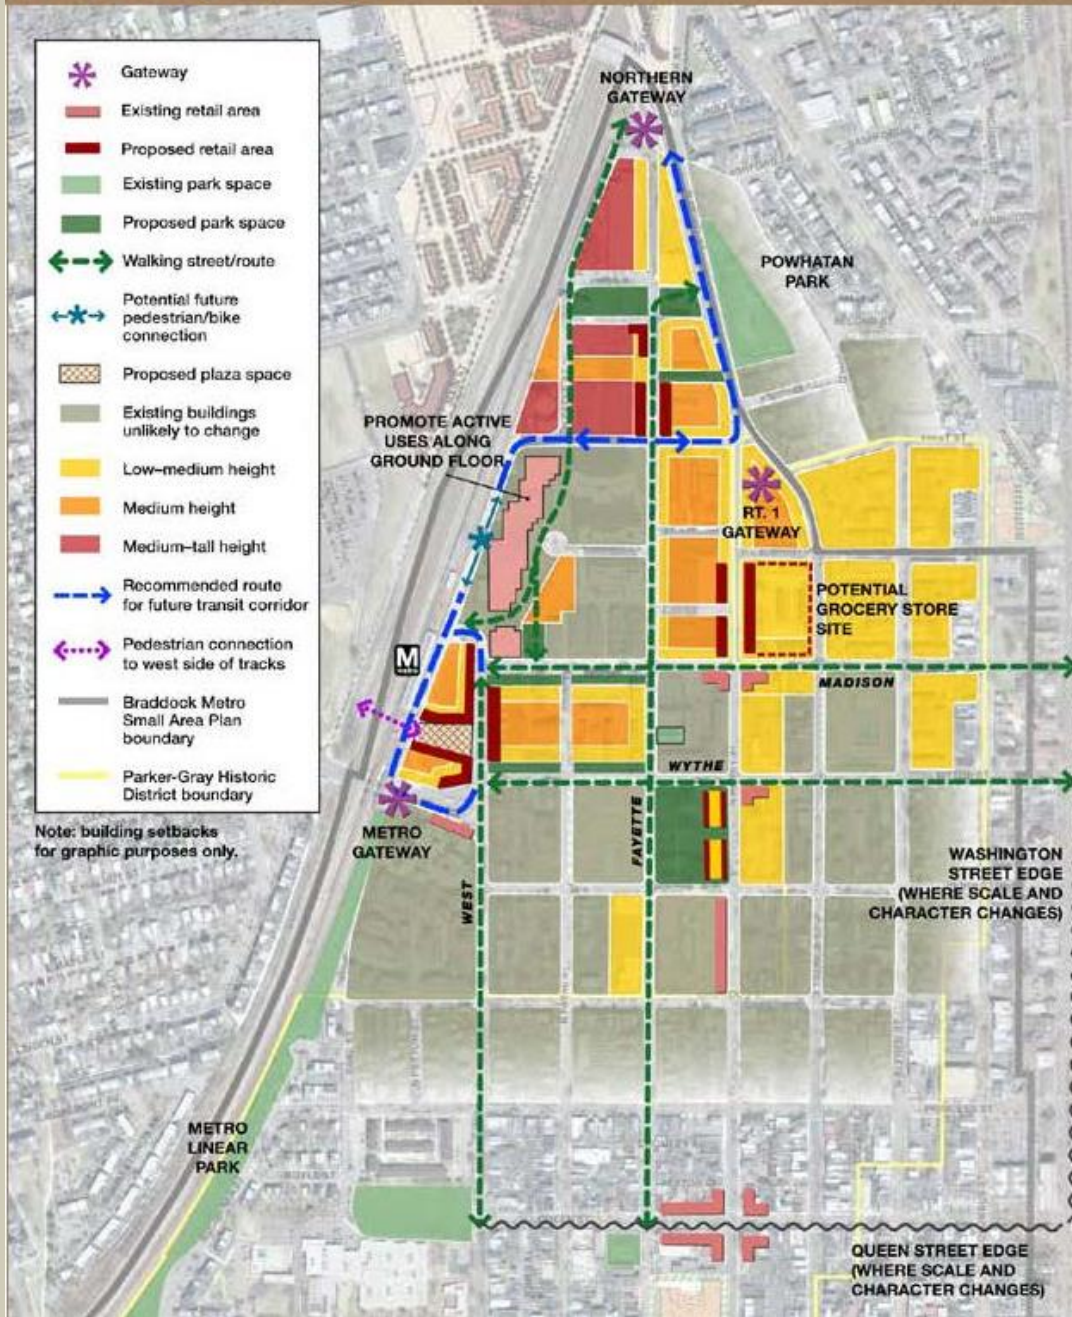

CONTEXT

PLAN &  
PROCESS

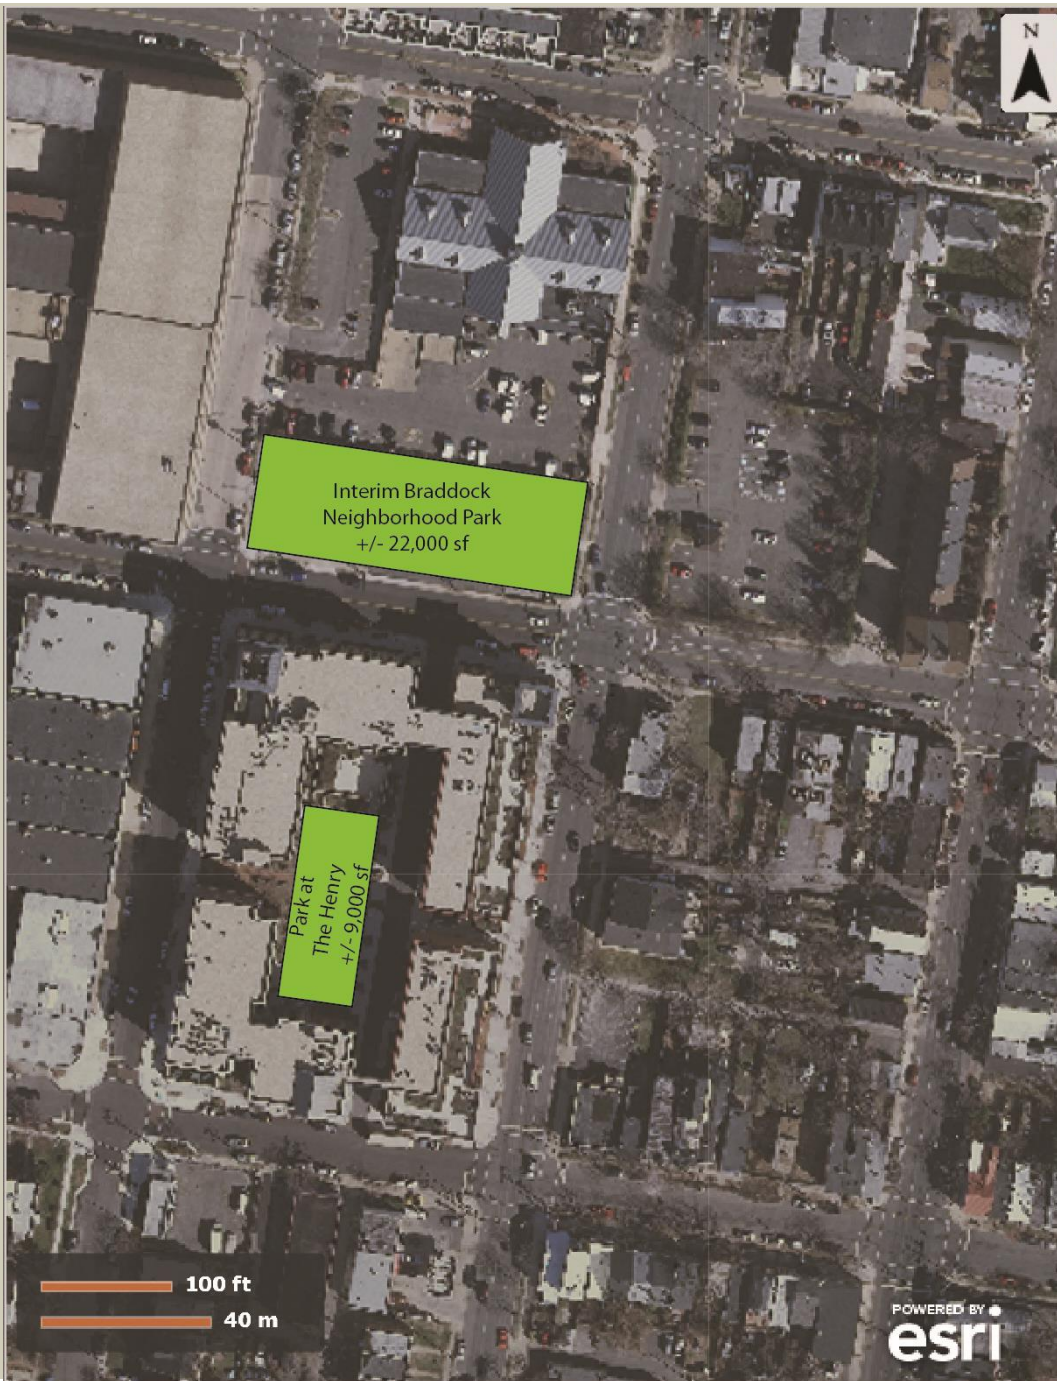

CONTEXT

SITE



CONTEXT

SITE


# CONCEPT DESIGNS

# GETTING TO CONCEPTS

- Direction
  - Preventing Misuse
  - Simplicity
  - Activation
- Budget & Funding
  - Source : Rent
- Interdepartmental Effort

# INTERIM – MATERIALS & METHODS

- Materials
  - Inexpensive & durable
- Plants
  - Trials
  - Fast-growing
- Flexibility
  - Scaled operations/maintenance
  - Able to store, move, replace
- Learning
  - For future park

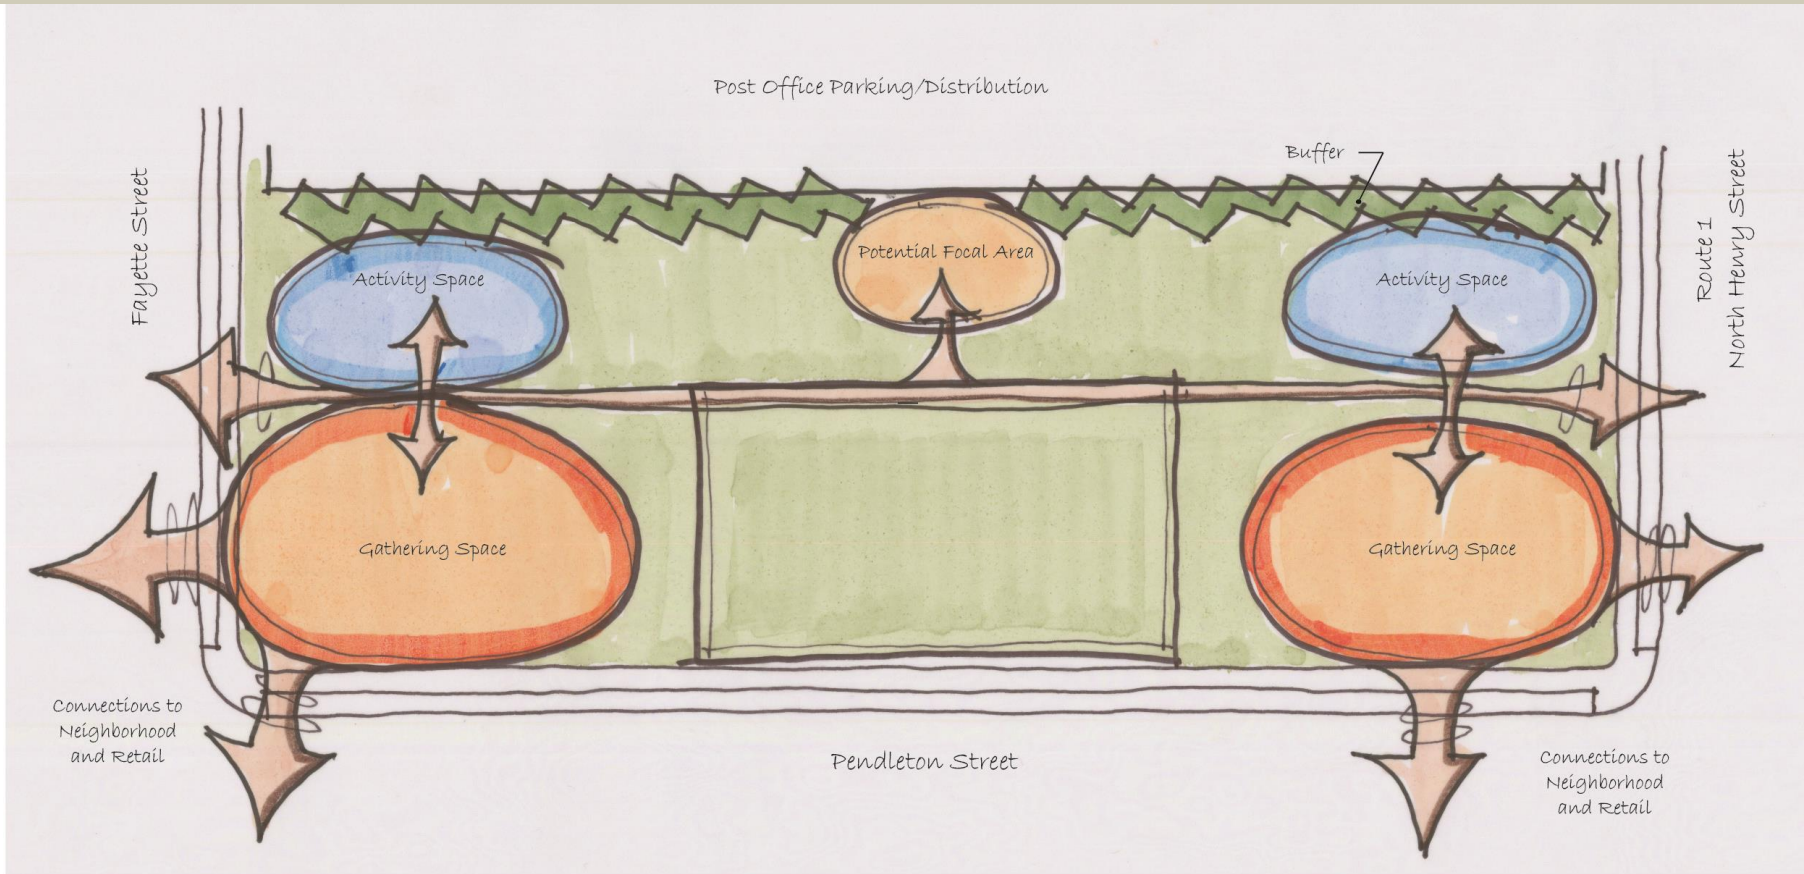

**Bradlock Neighborhood Interim Park**  
**Option 1 - Bubble Diagram**




Department of Planning & Zoning  
 Department of Recreation, Parks, & Cultural Activities



Scale: 1"=20'



Post Office Parking/Distribution

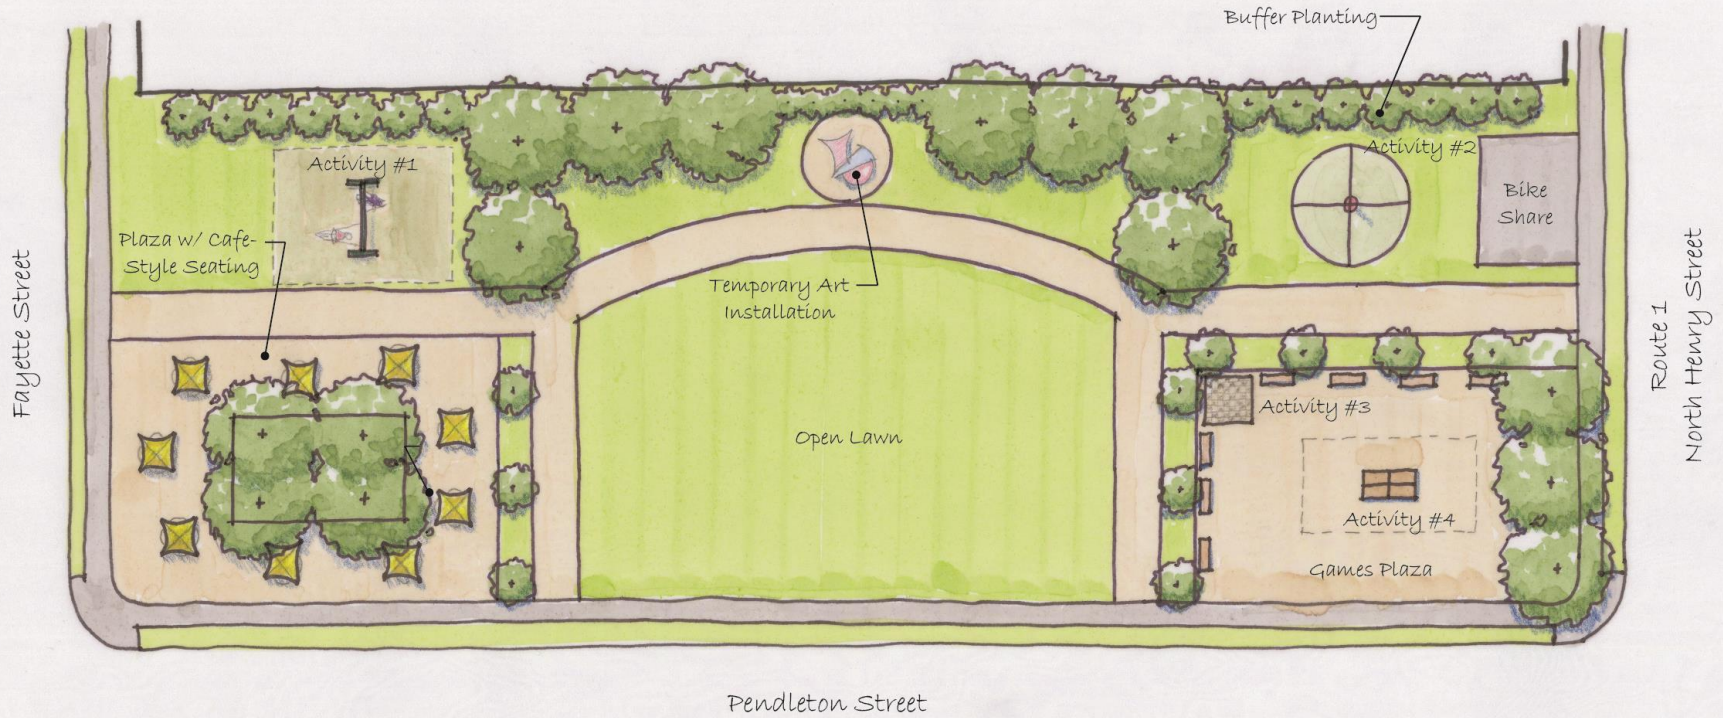


## Braddock Neighborhood Interim Park Option 1 - Potential Completion



Department of Planning & Zoning  
Department of Recreation, Parks, & Cultural Activities



Scale: 1"=20'

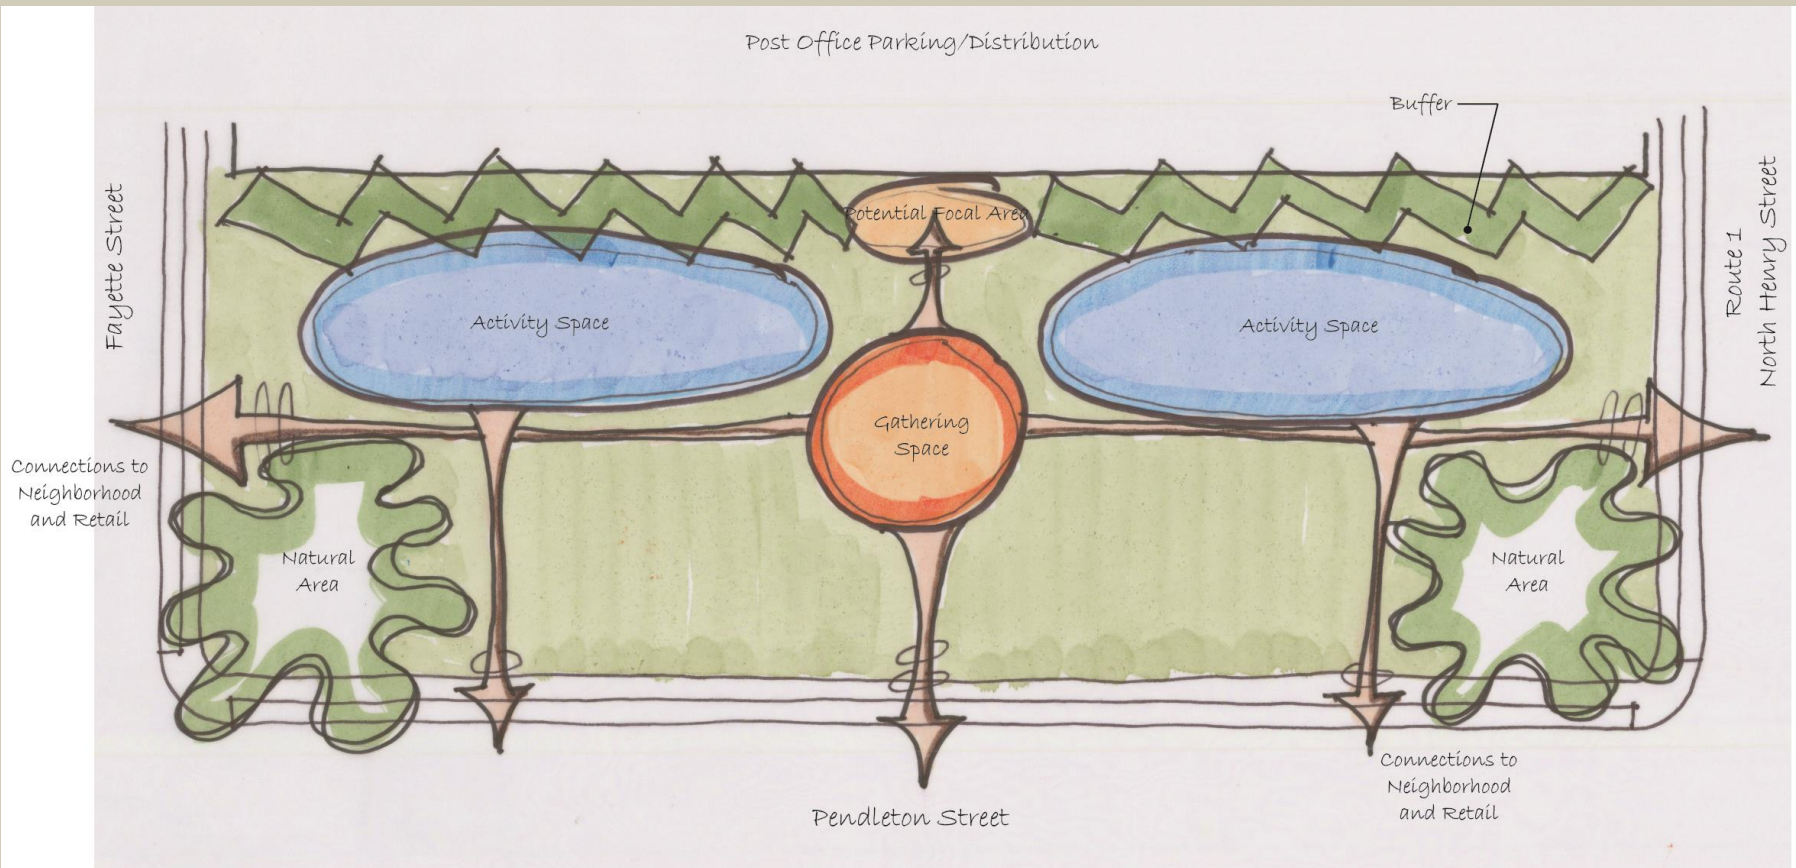

**Braddock Neighborhood Interim Park  
Option 2 - Bubble Diagram**



Department of Planning & Zoning  
Department of Recreation, Parks, & Cultural Activities



Scale: 1"=20'




**Braddock Neighborhood Interim Park**  
**Option 2 - Potential Completion**



Department of Planning & Zoning  
 Department of Recreation, Parks, & Cultural Activities



Scale: 1"=20'

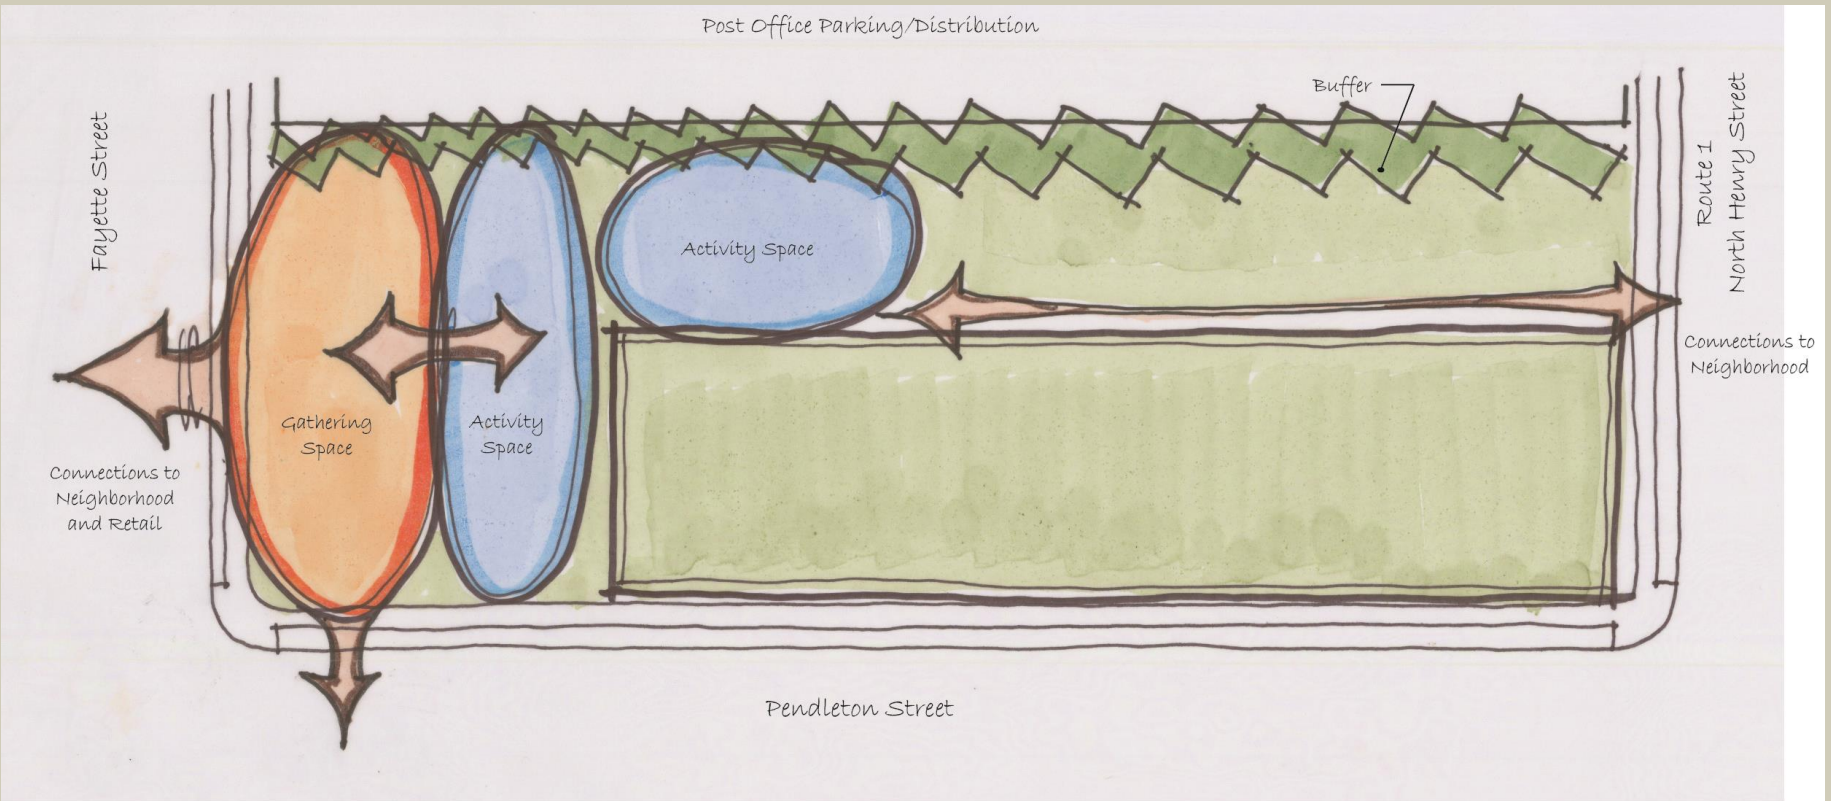

**Braddock Neighborhood Interim Park**  
**Option 3 - Bubble Diagram**




Department of Planning & Zoning  
 Department of Recreation, Parks, & Cultural Activities



Scale: 1"=20'

Post Office Parking/Distribution

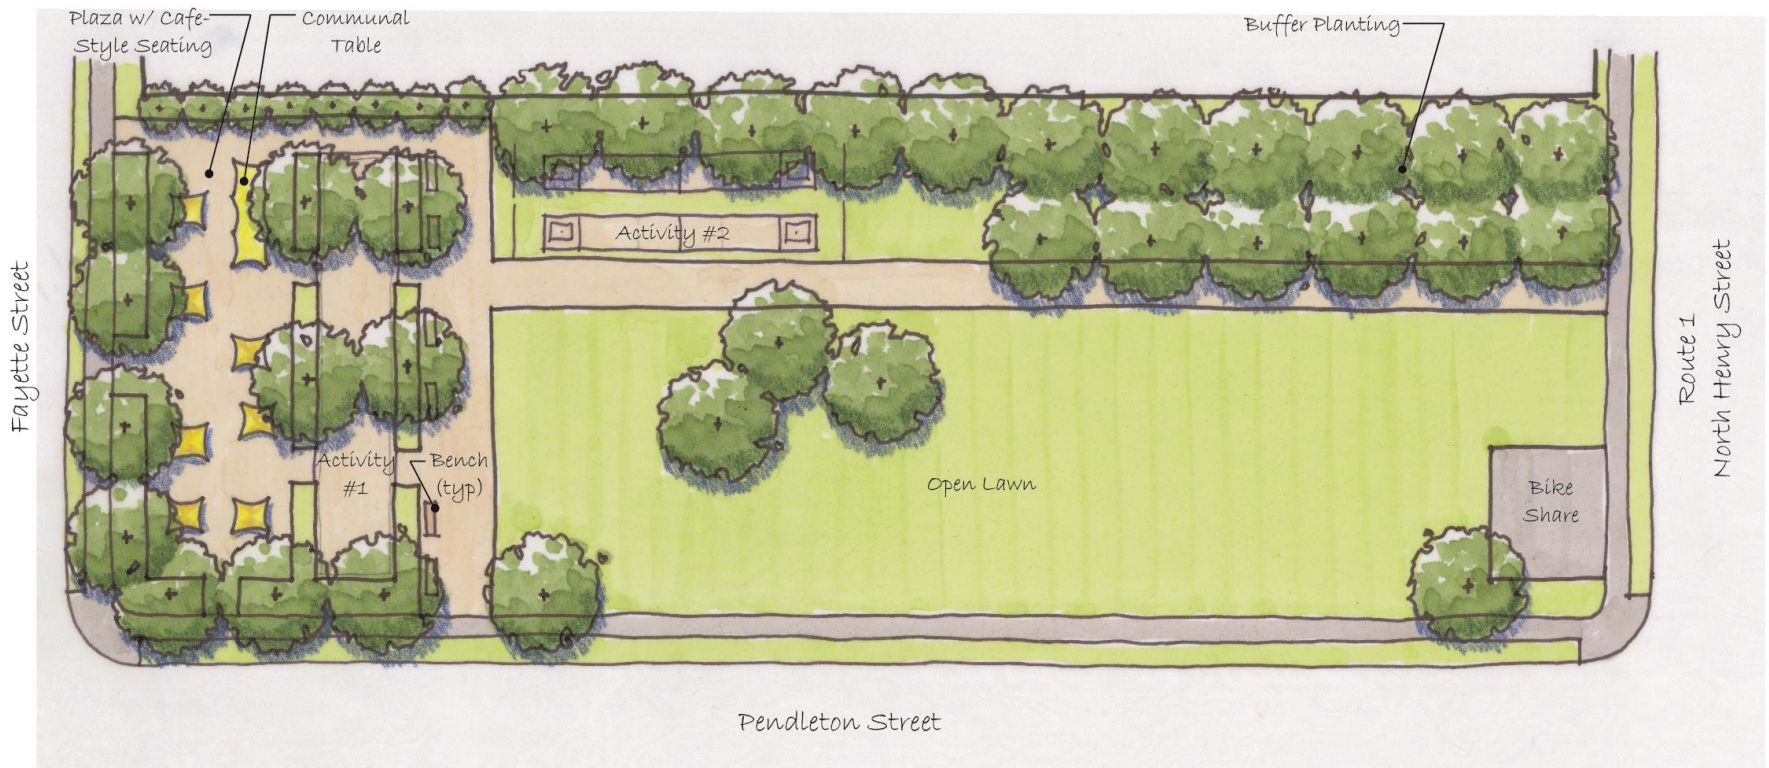

### Braddock Neighborhood Interim Park Option 3 - Potential Completion



Department of Planning & Zoning  
Department of Recreation, Parks, & Cultural Activities



Scale: 1"=20'

# ACTIVITIES

# POTENTIAL ACTIVITIES

- Bocce
- Horseshoes
- Bowling
- Pool (billiards)
- Badminton
- Table Tennis (Ping-Pong)
- Scrabble
- Board Games
- Porch swing
- Tetherball
- Pickleball
- Sandcastle plots
- Handball
- Chess/Checkers
- Swings (adult)

NEXT STEPS




## NEXT STEPS

- Parks & Recreation Commission
- Public Hearing Process - January
- Documentation & Bid
- Construction

THANK YOU  
QUESTIONS?



Post Office Parking/Distribution

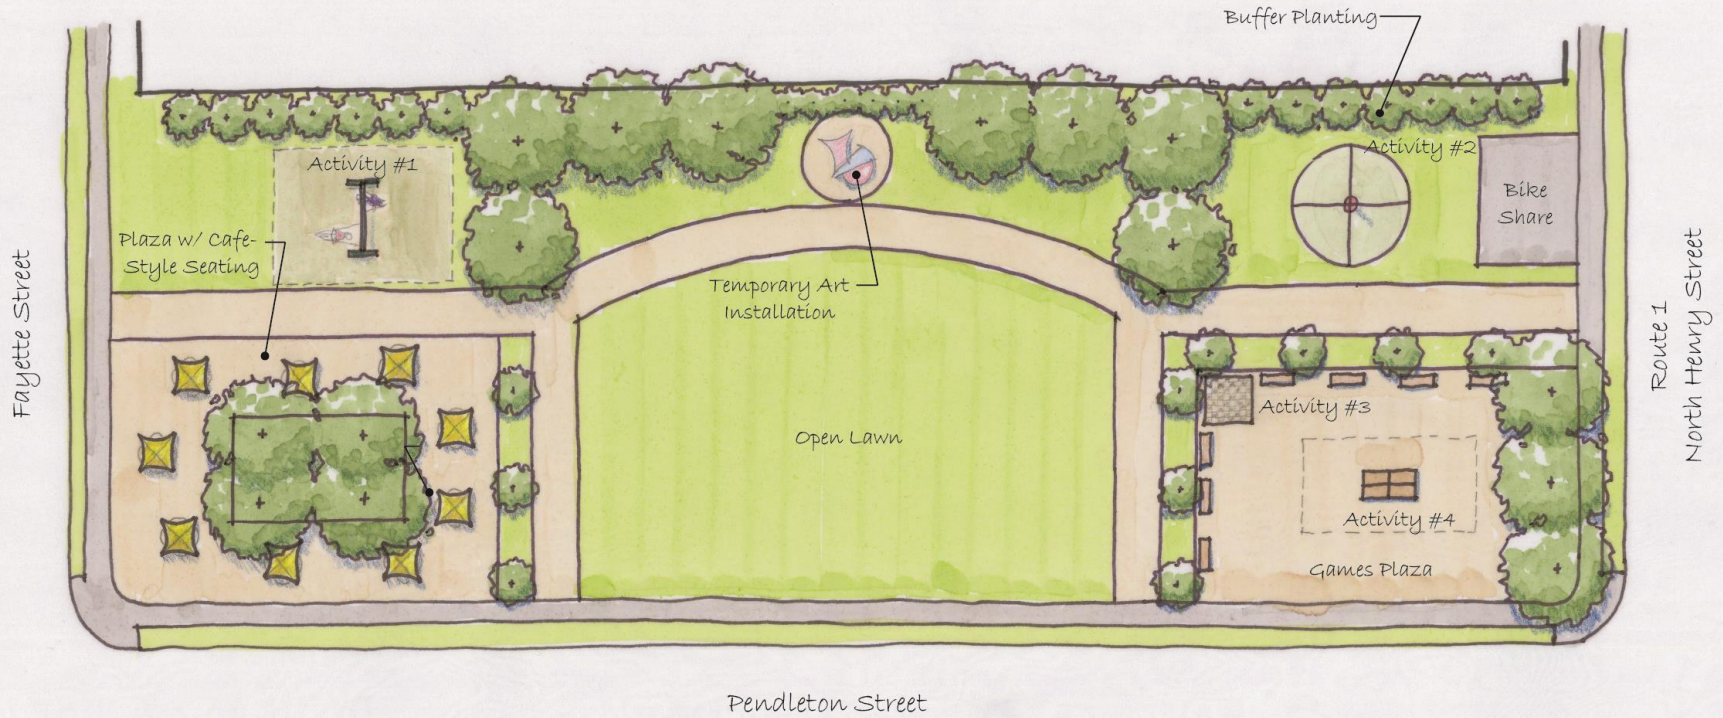

## Braddock Neighborhood Interim Park Option 1 - Potential Completion



Department of Planning & Zoning  
Department of Recreation, Parks, & Cultural Activities



Scale: 1"=20'



**Braddock Neighborhood Interim Park**  
**Option 2 - Potential Completion**




Department of Planning & Zoning  
 Department of Recreation, Parks, & Cultural Activities



Scale: 1"=20'

Post Office Parking/Distribution

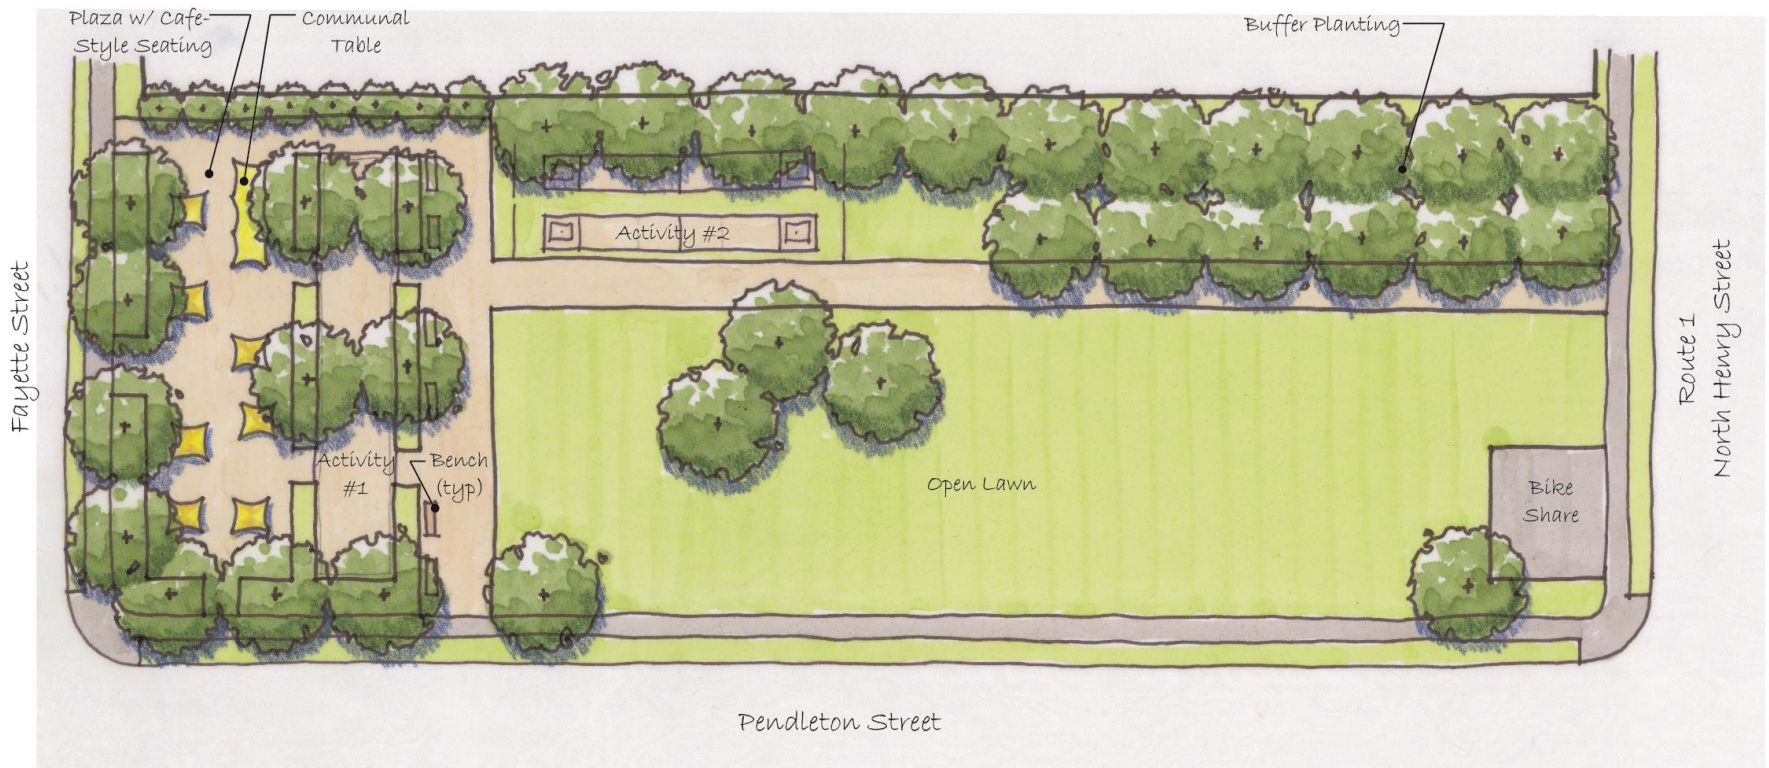

## Braddock Neighborhood Interim Park Option 3 - Potential Completion



Department of Planning & Zoning  
Department of Recreation, Parks, & Cultural Activities



Scale: 1"=20'