

# EISENHOWER BLOCK 20 PROPOSED RESIDENTIAL AND HOTEL CONCEPTUAL DESIGN SUBMISSION 4 - Supplementary

## SHEET INDEX

### ARCHITECTURAL DRAWINGS

- A1.10 ENLARGED 24TH-25TH PLAN
- A1.11 ENLARGED 26TH PLAN
- A1.12 ENLARGED ROOF PLAN
- A1.13 ENLARGED 24TH FLOOR TERRACE PLAN \***
  
- A3.1 MILL ROAD ELEVATION
  
- A4.7 VIEW OF BELTWAY SIDE GARAGE WALL
- A4.8 BIRD'S EYE FROM BELTWAY AND PORT ST
  
- A4.10 BIRD'S EYE FROM DOCK LANE
- A4.11 BIRD'S EYE FROM BELTWAY AND MILL RUN
- A4.12 EAST GARAGE WALL \***
- A4.13 24TH FLOOR TERRACE DAY\***
- A4.14 24TH FLOOR TERRACE NIGHT\***
  
- A5.8 DETAIL AT OPEN RAIL BALCONY 2


### NOTE:

\* **NEW SUPPLEMENTARY DRAWINGS**

### LANDSCAPE DRAWINGS

- L1.4 UPPER PLAZA RENDERING VIEW 1
- L1.5 UPPER PLAZA RENDERING VIEW 2
- L1.6 UPPER PLAZA RENDERING VIEW 3



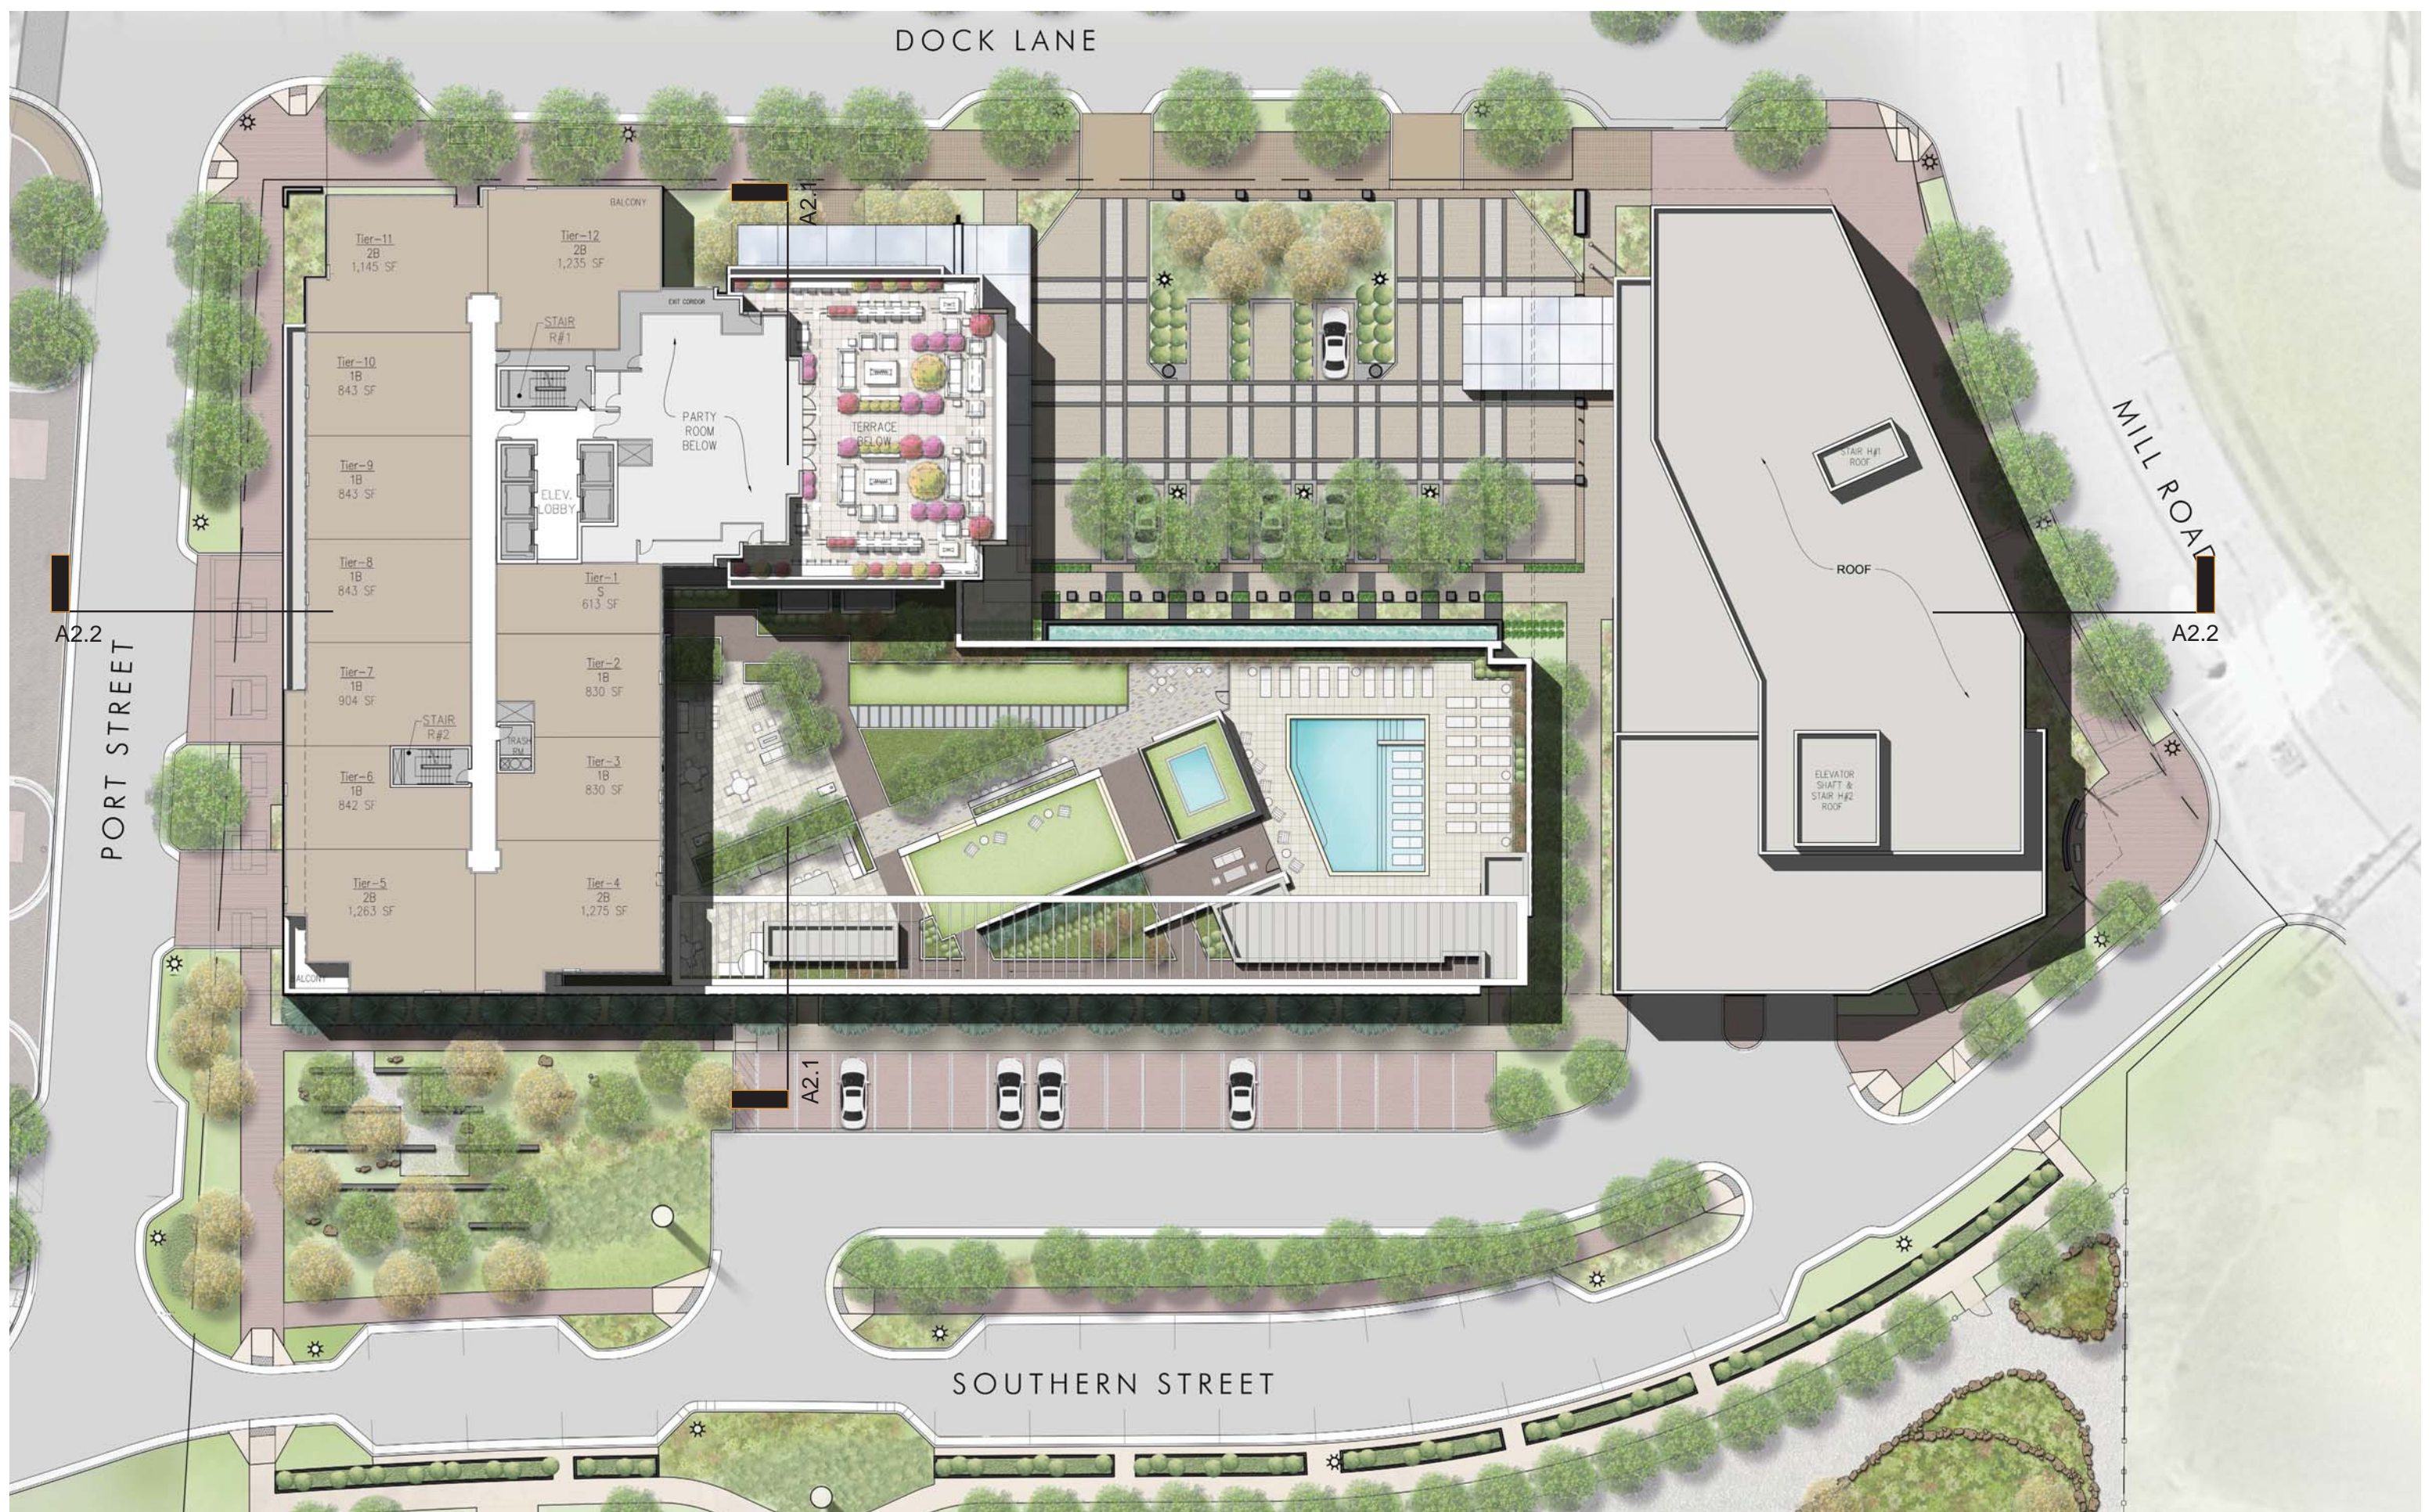

DOCK LANE

MILL ROAD

PORT STREET

SOUTHERN STREET

Tier-11  
2B  
1,145 SF

Tier-12  
2B  
1,235 SF

Tier-10  
1B  
843 SF

Tier-9  
1B  
843 SF

Tier-8  
1B  
843 SF

Tier-7  
1B  
904 SF

Tier-6  
1B  
842 SF

Tier-5  
2B  
1,263 SF

Tier-1  
S  
613 SF


Tier-2  
1B  
830 SF

Tier-3  
1B  
830 SF

Tier-4  
2B  
1,275 SF


**\*TERRACE PLAN ADDED**  
EISENHOWER BLOCK 20  
ALEXANDRIA, VA

ENLARGED 24TH-25TH PLAN

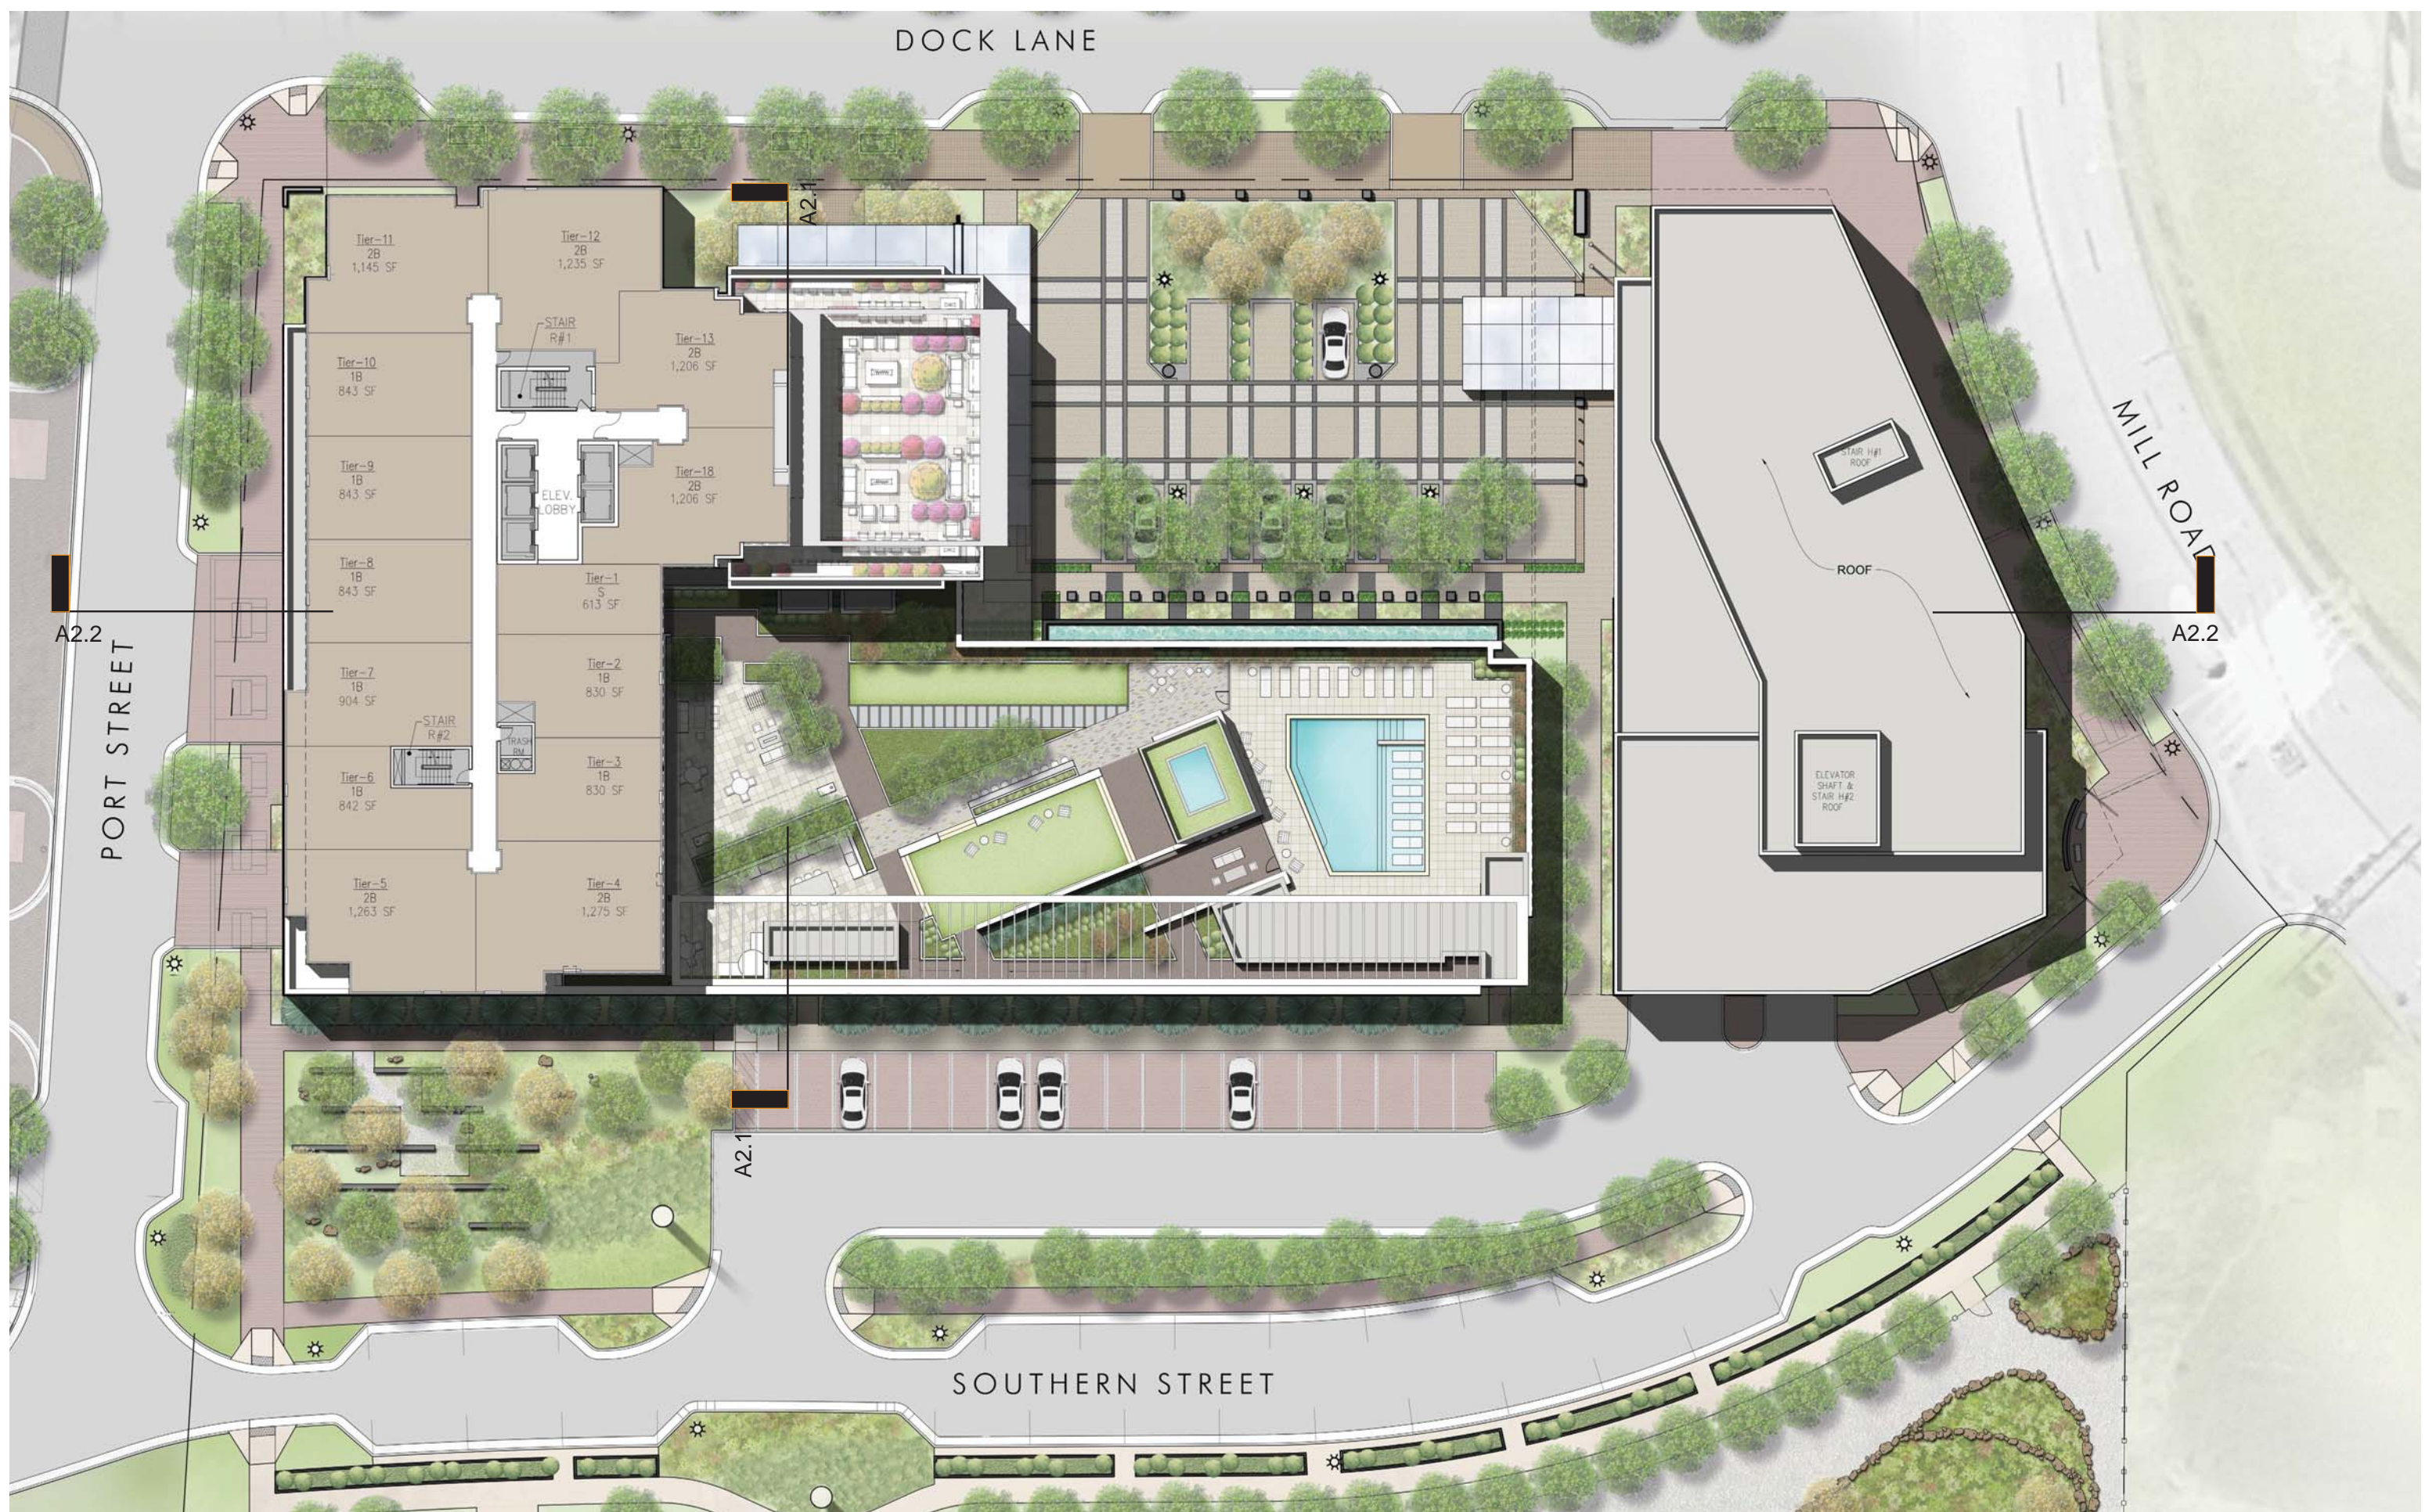

**\*TERRACE PLAN ADDED**  
 EISENHOWER BLOCK 20  
 ALEXANDRIA, VA

ENLARGED 26TH PLAN

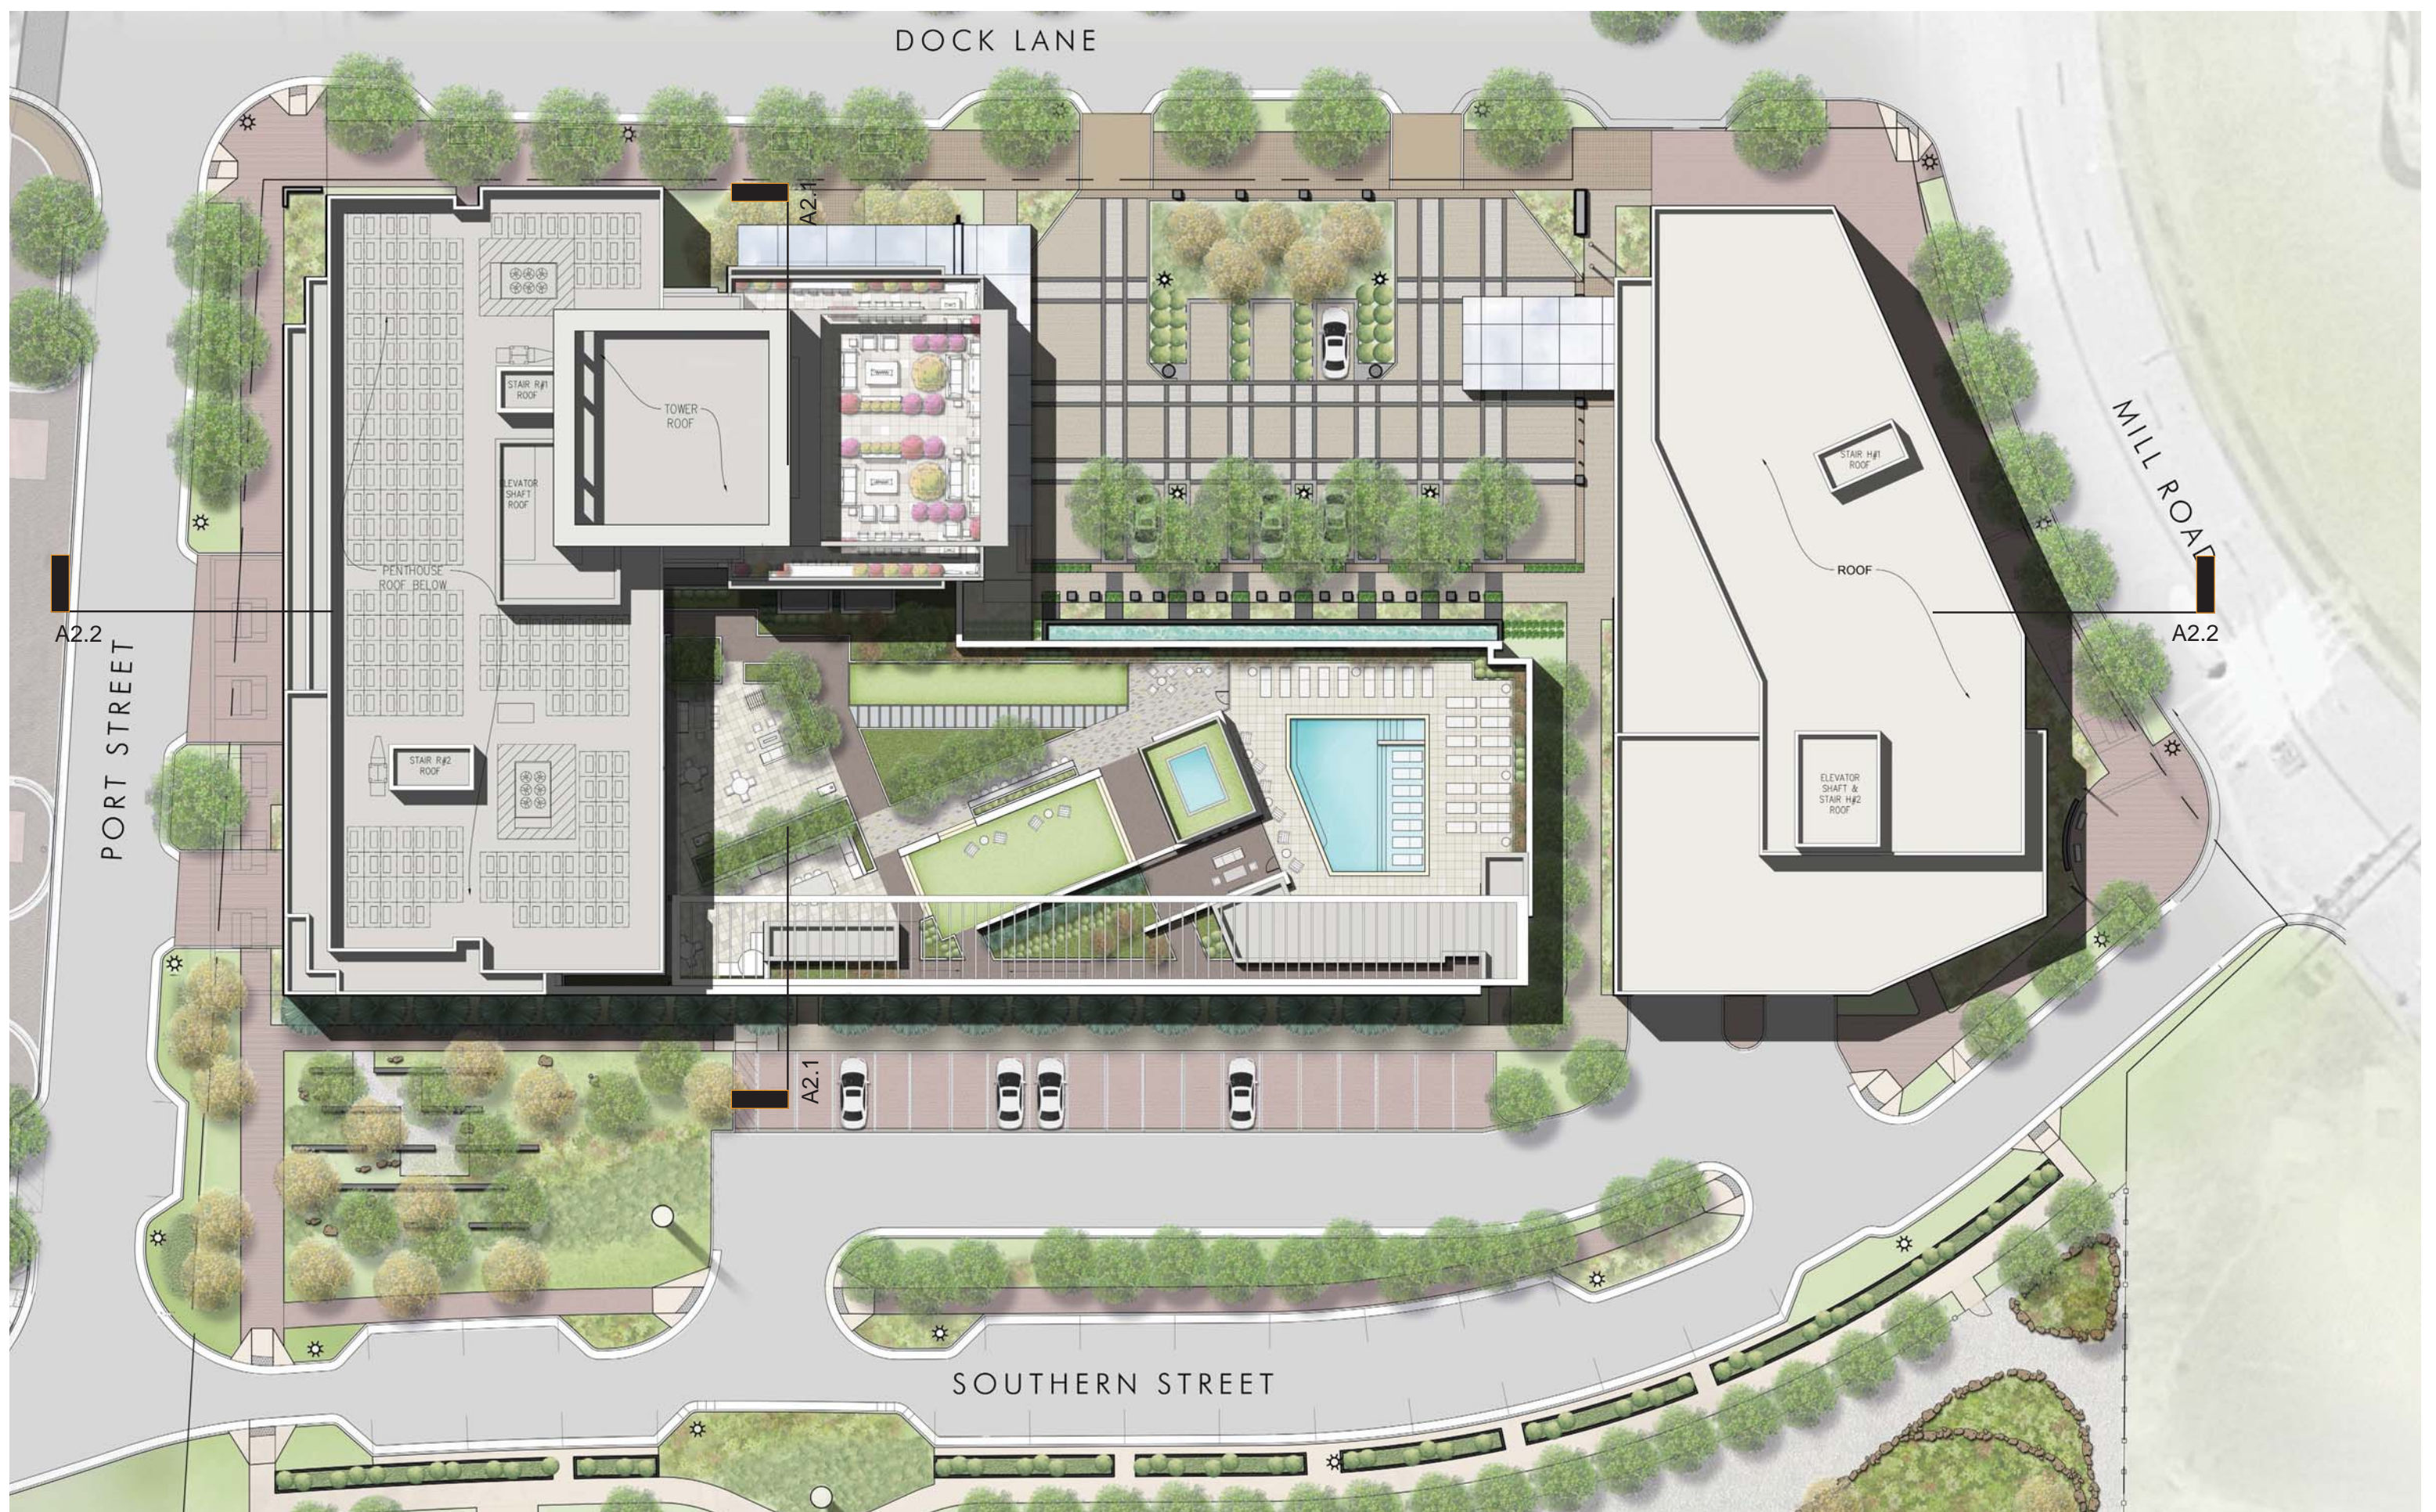

DOCK LANE

MILL ROAD

PORT STREET

SOUTHERN STREET

**\*TERRACE PLAN ADDED**  
 EISENHOWER BLOCK 20  
 ALEXANDRIA, VA

ENLARGED ROOF PLAN




*\* NEW SHEET OF ENLARGED TERRACE PLAN*

EISENHOWER BLOCK 20

ALEXANDRIA, VA

ENLARGED 24TH FLOOR TERRACE PLAN

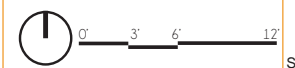

**A1.13**  
SEPTEMBER 26, 2017



\* EAST GARAGE WALL ARTICULATION ADDED

\* LOCATION OF ART SCULPTURE ADDED  
EISENHOWER BLOCK 20

ALEXANDRIA, VA

MILL ROAD ELEVATION



ARCHITECTS  
COLLABORATIVE  
INCORPORATED



A3.1

SEPTEMBER 26, 2017



- \* UPDATED THE PARKING LOCATION FROM THE SOUTH OF THE DRIVE TO THE NORTH*
- \* UPDATED GRAPHICS ON THE VERTICAL FINNS ON THE GARAGE WALL TO REFLECT SHADOWS*
- \* ADDED ART SCULPTURE TO EAST GARAGE WALL AND WALL ARTICULATION*

VIEW OF BELTWAY SIDE GARAGE WALL



**ARCHITECTS  
COLLABORATIVE  
INCORPORATED**

EISENHOWER BLOCK 20  
ALEXANDRIA, VA

**Paradigm**  
COMPANIES

**A4.7**  
SEPTEMBER 26, 2017



*\* UPDATED THE PARKING LOCATION FROM THE SOUTH OF THE DRIVE TO THE NORTH*  
*\* UPDATED SOUTHERN STREET*

EISENHOWER BLOCK 20  
ALEXANDRIA, VA

BIRD'S EYE FROM BELTWAY AND PORT ST



ARCHITECTS  
COLLABORATIVE  
INCORPORATED



A4.8

SEPTEMBER 26, 2017





*\* UPDATED THE PARKING LOCATION FROM THE SOUTH OF THE DRIVE TO THE NORTH*  
*\* UPDATED SOUTHERN STREET*

EISENHOWER BLOCK 20  
ALEXANDRIA, VA

BIRD'S EYE FROM DOCK LANE



ARCHITECTS  
COLLABORATIVE  
INCORPORATED



**A4.10**  
SEPTEMBER 26, 2017



*\* UPDATED THE PARKING LOCATION FROM THE SOUTH OF THE DRIVE TO THE NORTH*

*\* UPDATED SOUTHERN STREET*

EISENHOWER BLOCK 20

ALEXANDRIA, VA

BIRD'S EYE FROM BELTWAY AND MILL RUN



ARCHITECTS  
COLLABORATIVE  
INCORPORATED

**Paradigm**  
COMPANIES

**A4.11**  
SEPTEMBER 26, 2017



*\* NEW RENDERING SHOWING EAST WALL ARTICULATION AND SCULPTURE ADDED*



24TH FLOOR TERRACE DAY



24TH FLOOR TERRACE NIGHT VIEW




EISENHOWER BLOCK 20  
ALEXANDRIA, VA




A4.14  
SEPTEMBER 26, 2017




ELEVATION

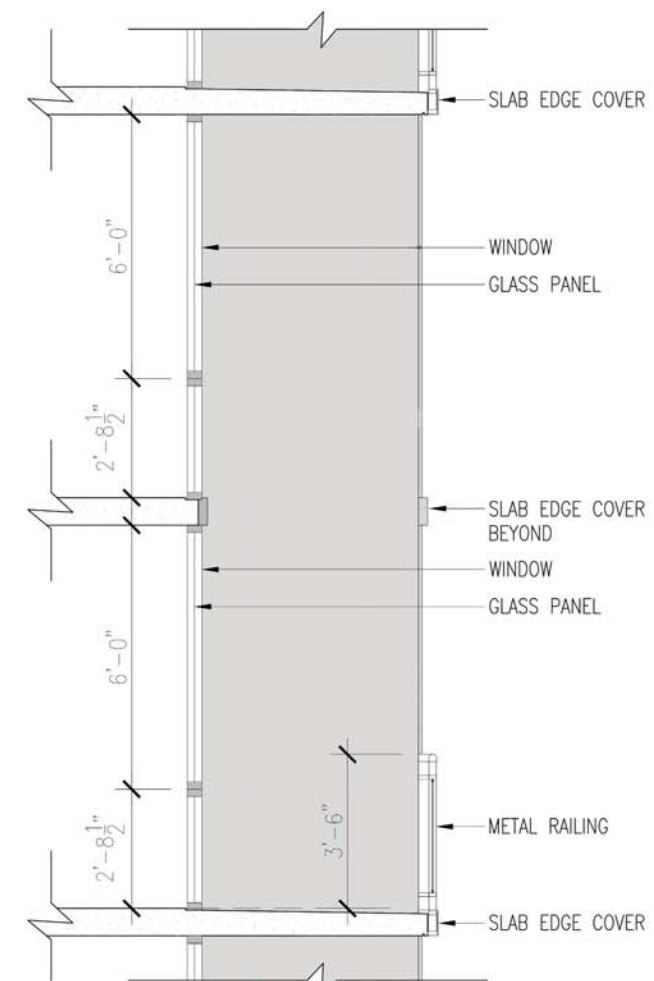

SECTION K

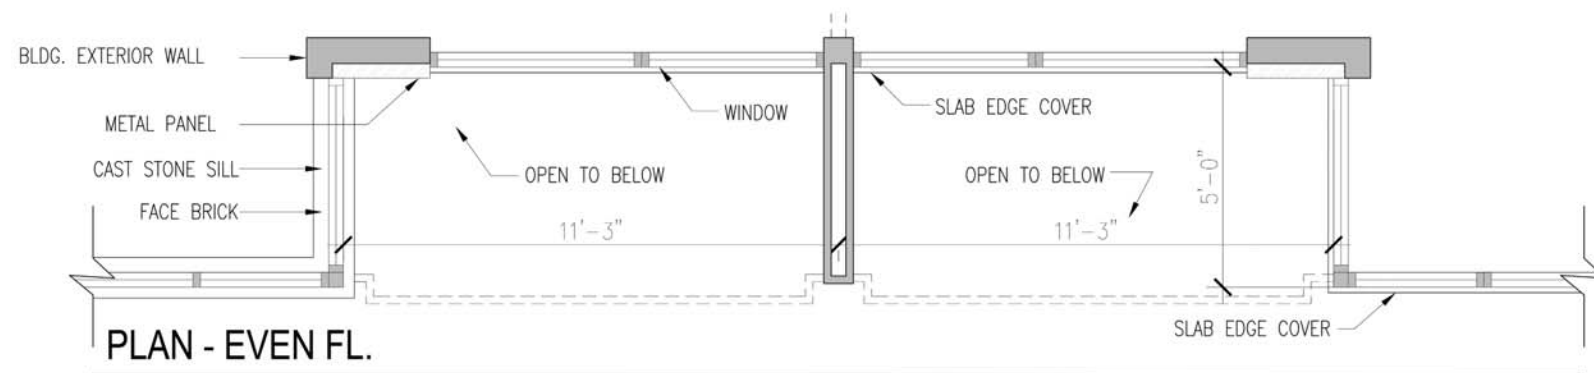

PLAN - EVEN FL.

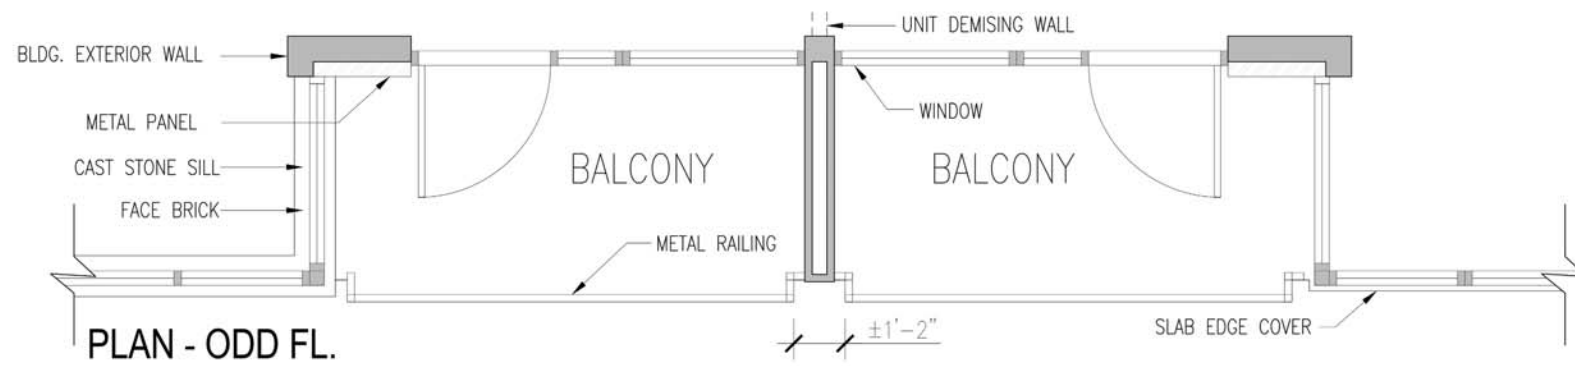


PLAN - ODD FL.

*\* UPDATED DETAIL*



PERSPECTIVE

NOT TO SCALE

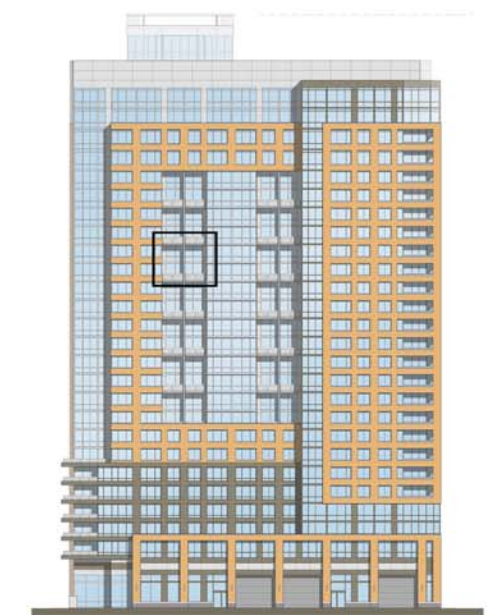

KEY

NOT TO SCALE

DETAIL AT OPEN RAIL BALCONY



*\* UPDATED THE PARKING LOCATION FROM THE SOUTH OF THE DRIVE TO THE NORTH  
\* ADDED ART SCULPTURE TO EAST GARAGE WALL AND WALL ARTICULATION*


UPPER PLAZA RENDERING VIEW 1



EISENHOWER BLOCK 20  
ALEXANDRIA, VA



L1.4  
SEPTEMBER 26, 2017

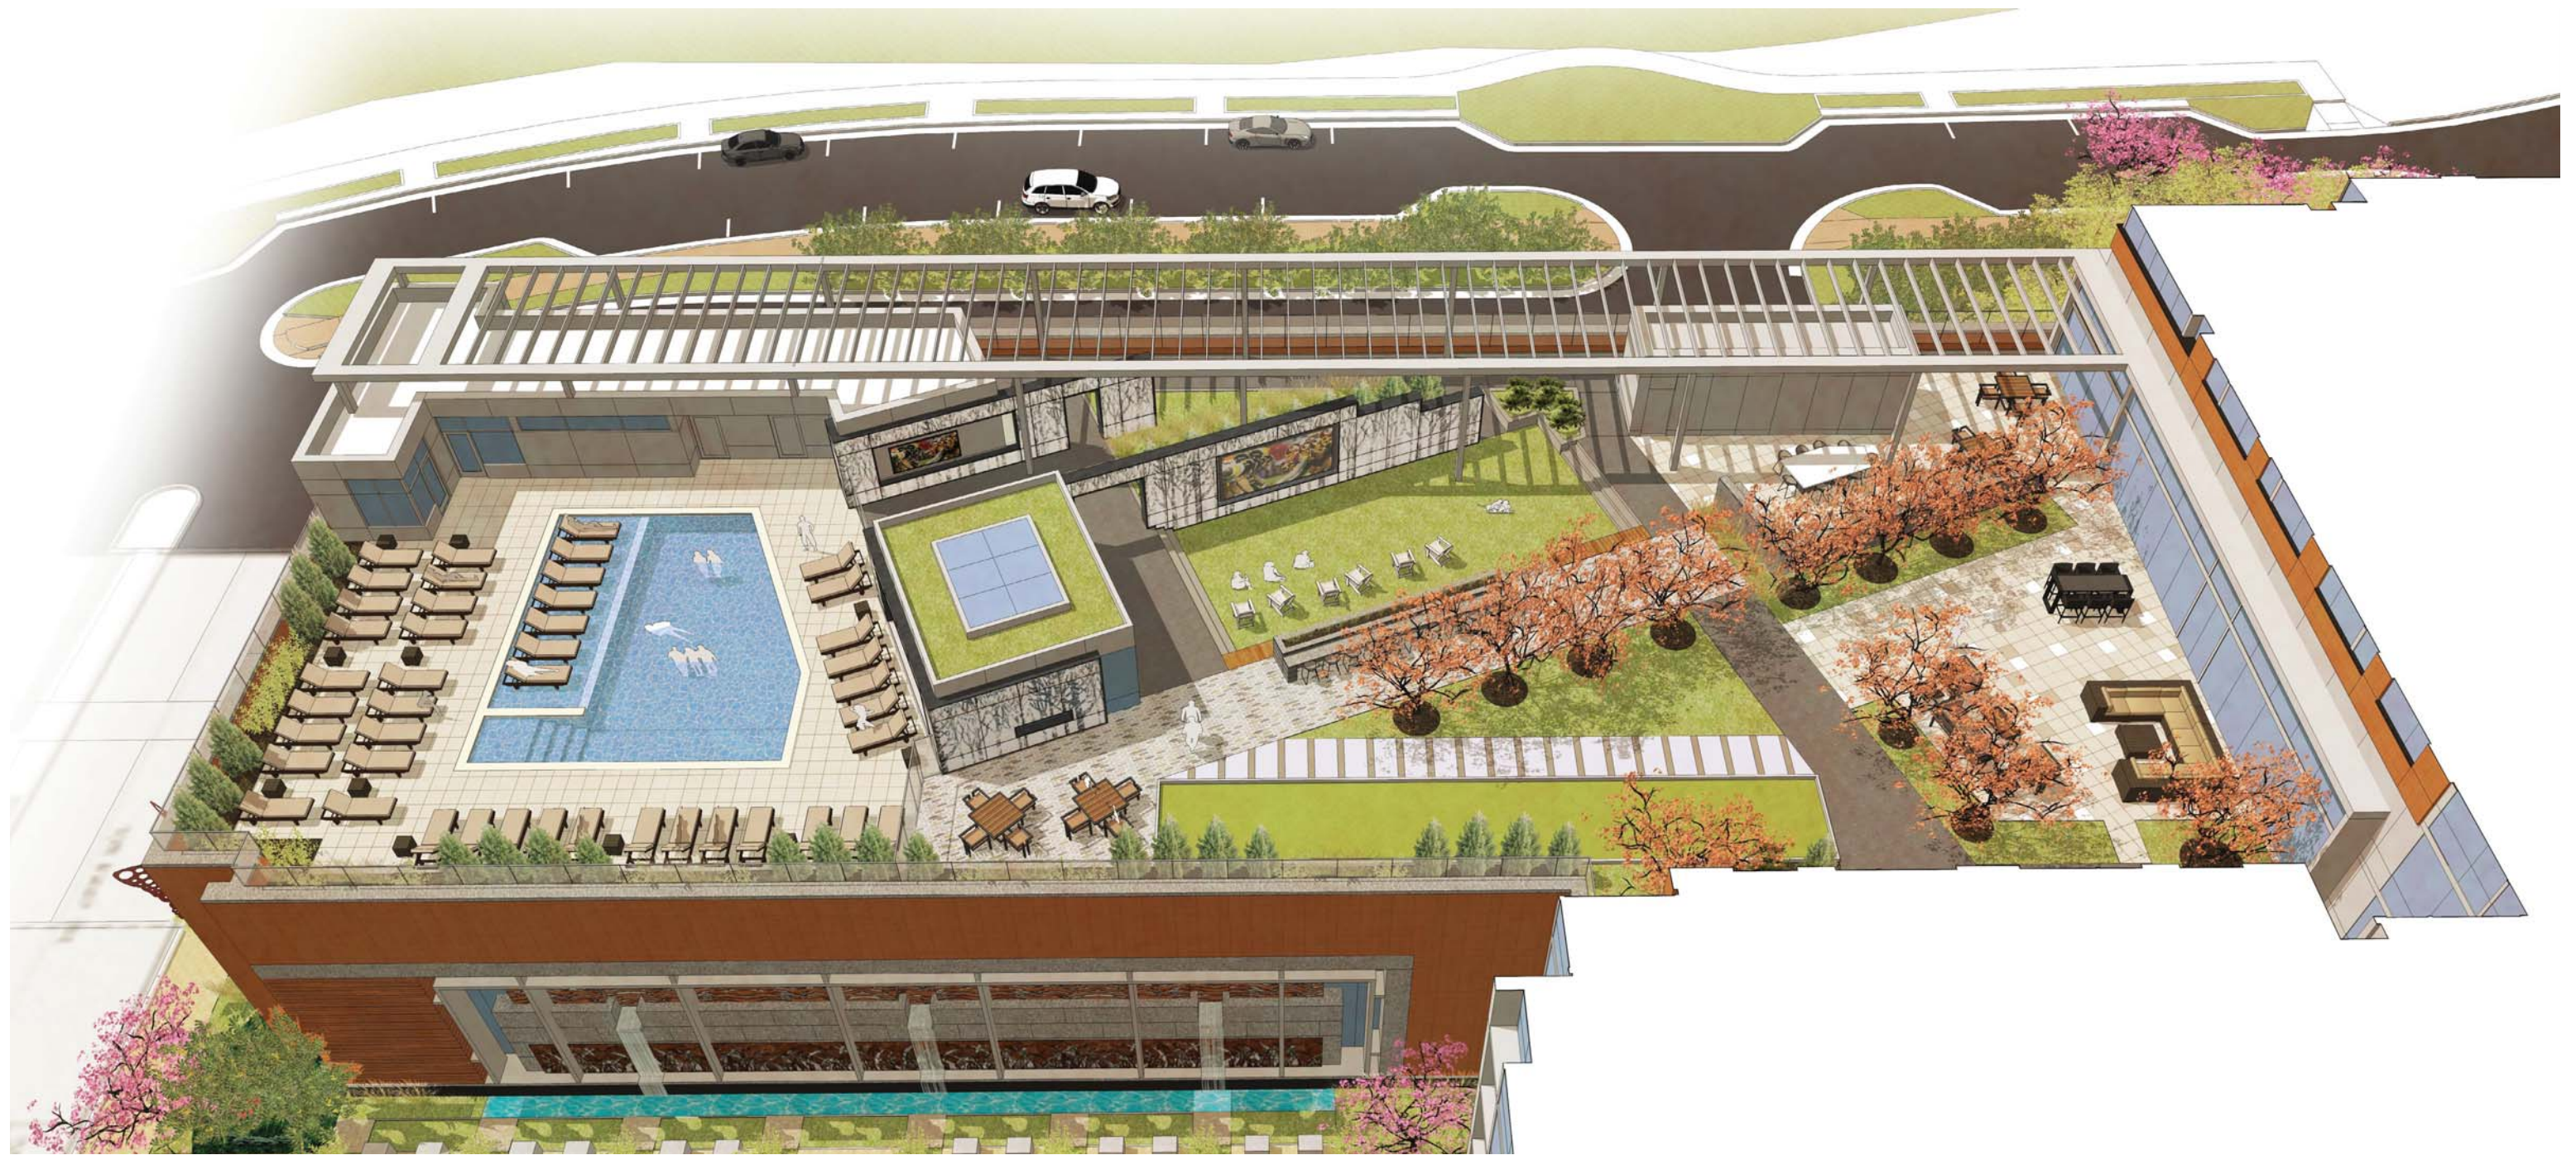

*\* UPDATED THE PARKING LOCATION FROM THE SOUTH OF THE DRIVE TO THE NORTH  
\* ADDED ART SCULPTURE TO EAST GARAGE WALL AND WALL ARTICULATION*

UPPER PLAZA RENDERING VIEW 2



EISENHOWER BLOCK 20  
ALEXANDRIA, VA



L1.5  
SEPTEMBER 26, 2017





*\* UPDATED THE PARKING LOCATION FROM THE SOUTH OF THE DRIVE TO THE NORTH  
\* ADDED ART SCULPTURE TO EAST GARAGE WALL AND WALL ARTICULATION*

UPPER PLAZA RENDERING VIEW 3

