



1 2 3 4 5 6

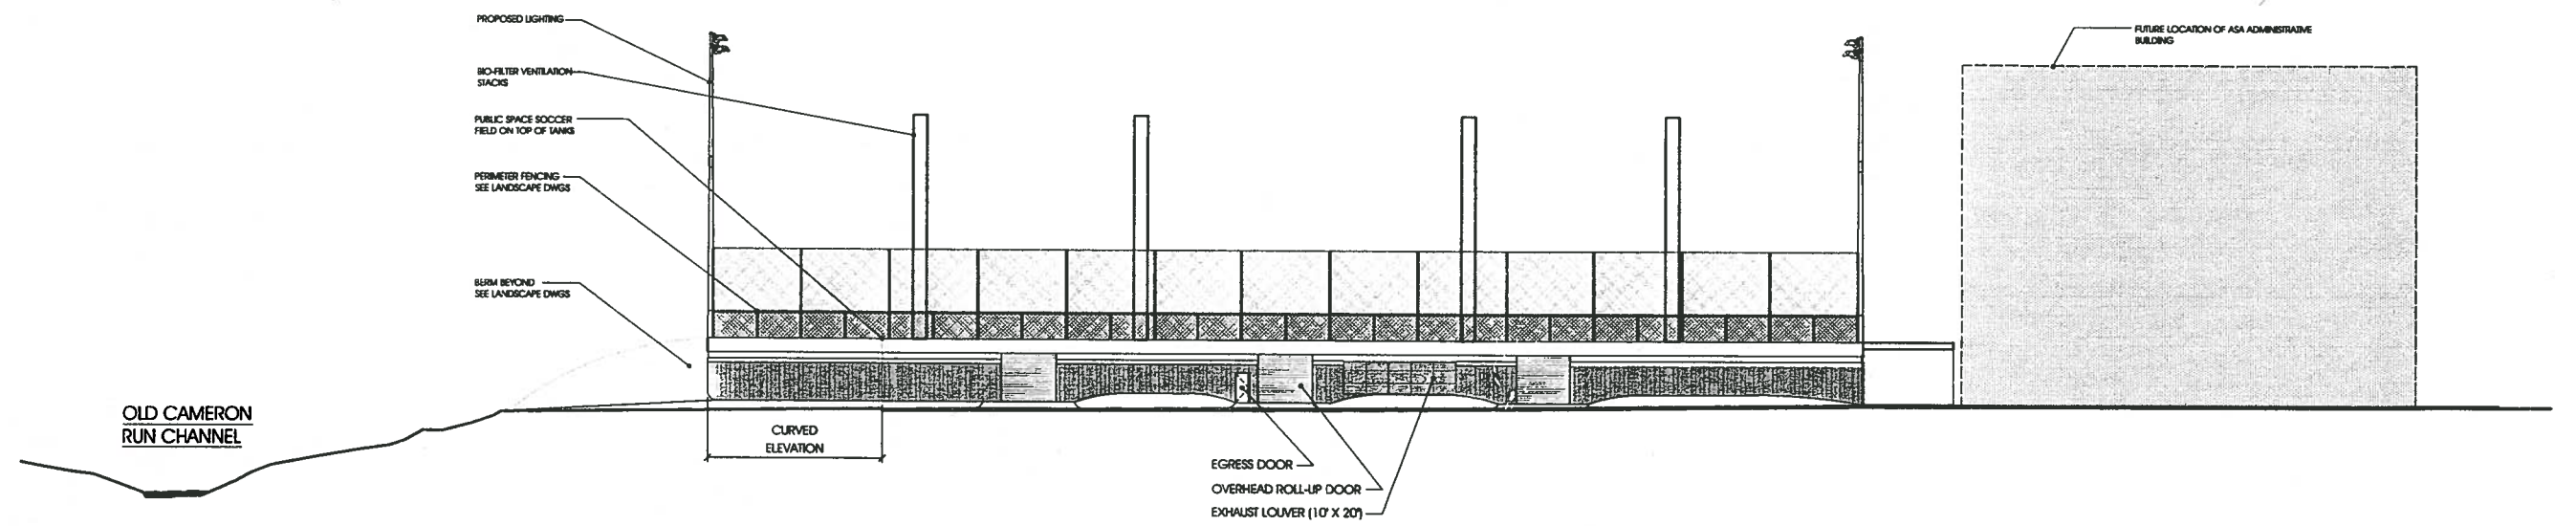

B

EAST ELEVATION  
1" = 20'-0"

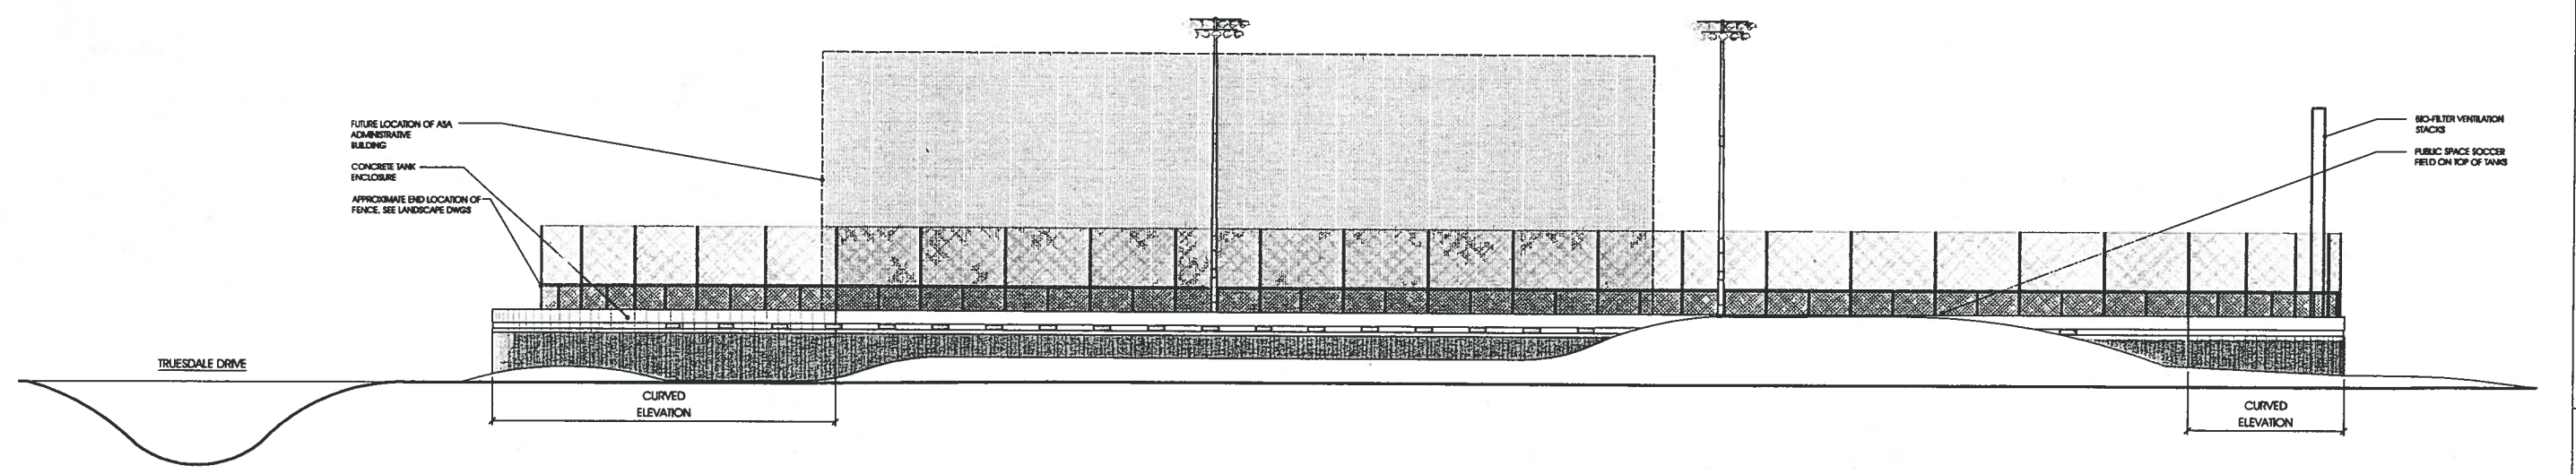

A

SOUTH ELEVATION  
1" = 20'-0"

**PRELIMINARY**  
NOT FOR  
CONSTRUCTION

DSGN					
DR					
CHK					
APVD					
	NO.	DATE		BY	APVD
	NO.	DATE	REVISION		

VERIFY SCALE  
BAR IS ONE INCH ON ORIGINAL DRAWING.  
0 1"  
IF NOT ONE INCH ON THIS SHEET, ADJUST SCALES ACCORDINGLY.

**RUST | ORLING**  
ARCHITECTURE  
1215 CAMERON STREET | ALEXANDRIA, VA 22314  
703 836 3205 F 703 548 4779 WWW.RUSTORLING.COM

ALEXANDRIA SANITATION AUTHORITY  
STATE-OF-THE-ART  
NITROGEN UPGRADE PROGRAM (SANUP)  
ALEXANDRIA, VIRGINIA  
PACKAGE C

ARCHITECTURAL  
ELEVATIONS

SHEET	
DWG	A2.1
DATE	JULY 26, 2011
PROJ	387423

FILENAME: a-2.0.dwg PLOT DATE: 7/28/11 PLOT TIME: 4:02 PM


REUSE OF DOCUMENTS: THIS DOCUMENT AND THE IDEAS AND DESIGNS INCORPORATED HEREIN, AS AN INSTRUMENT OF PROFESSIONAL SERVICE, IS THE PROPERTY OF CH2M HILL AND IS NOT TO BE USED, IN WHOLE OR IN PART, FOR ANY OTHER PROJECT WITHOUT THE WRITTEN AUTHORIZATION OF CH2M HILL.





PRELIMINARY

NOT FOR CONSTRUCTION

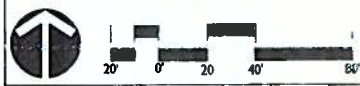

DSGN					
DR					
CHK					
APVD					
	NO.	DATE	REVISION	BY	APVD

VERIFY SCALE  
 BAR IS ONE INCH ON ORIGINAL DRAWING.  
 IF NOT ONE INCH ON THIS SHEET, ADJUST SCALES ACCORDINGLY.

**LandDesign**  
 200 S. Peyton St., Alexandria, VA 22314  
 V: 703.549.7784 F: 703.549.4984  
 www.LandDesign.com

ALEXANDRIA SANITATION AUTHORITY  
 STATE-OF-THE-ART  
 NITROGEN UPGRADE PROGRAM (SANUP)  
 ALEXANDRIA, VIRGINIA  
 PACKAGE C

LANDSCAPE ARCHITECTURAL  
 WEST PLANT  
 LANDSCAPE CONCEPT PLAN


SHEET	1
DWG	
DATE	JULY 26, 2011
PROJ	2011038



**PRECEDENT IMAGERY**



**PRELIMINARY**  
NOT FOR CONSTRUCTION

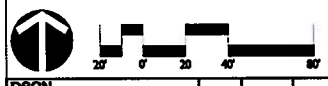

DSGN	
DR	
CHK	
APVD	

NO.	DATE	REVISION	BY	APVD

VERIFY SCALE  
BAR IS ONE INCH ON ORIGINAL DRAWING.  
IF NOT ONE INCH ON THIS SHEET, ADJUST SCALES ACCORDINGLY.

**LandDesign.**  
200 S. Peyton St., Alexandria, VA 22314  
T: 703.549.7704 F: 703.549.4904  
www.LandDesign.com

ALEXANDRIA SANITATION AUTHORITY  
STATE-OF-THE-ART  
NITROGEN UPGRADE PROGRAM (SANUP)  
ALEXANDRIA, VIRGINIA  
PACKAGE C


LANDSCAPE ARCHITECTURAL  
**WEST PLANT**  
LANDSCAPE CONCEPT PLAN

SHEET	2
DWG	
DATE	JULY 26, 2011
PROJ	2011038







**INTERPRETIVE SIGN**  
NTS

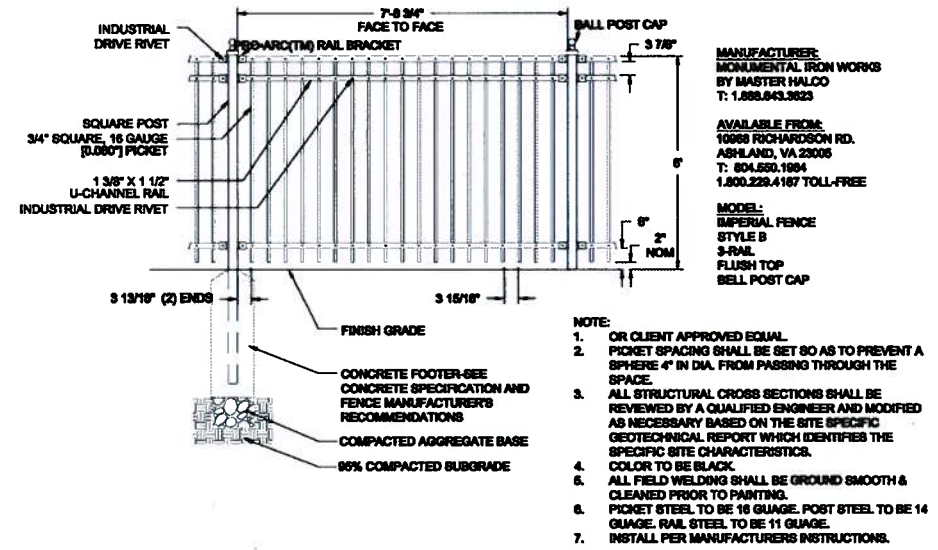

**8' HIGH METAL ARCHITECTURAL FENCE**  
1/2"=1'-0"

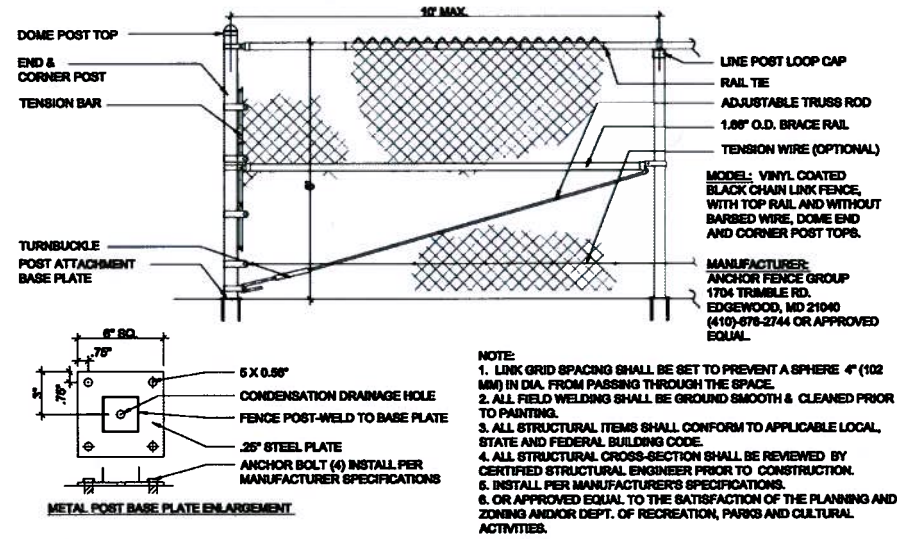

**20' HIGH CHAIN LINK FENCE**  
1/2"=1'-0"

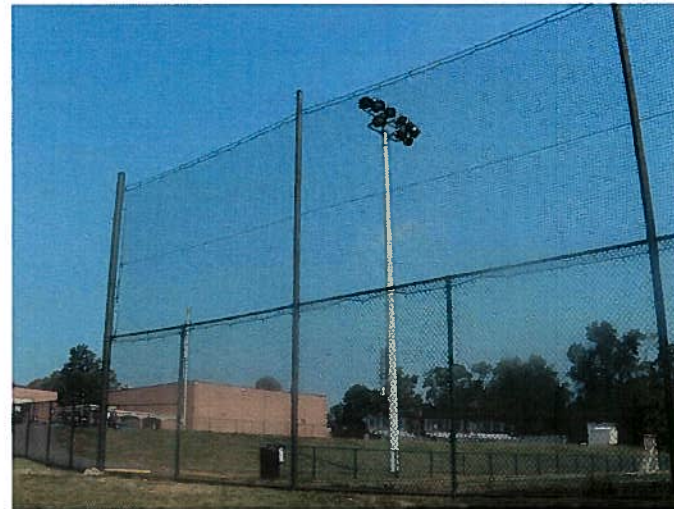

**NETTING EXTENSION**  
NTS



**FIELD LIGHTS**  
NTS

**PRELIMINARY**  
NOT FOR  
CONSTRUCTION

DSGN					
DR					
CHK					
APVD					
	NO.	DATE	REVISION	BY	APVD

**VERIFY SCALE**  
BAR IS ONE INCH ON ORIGINAL DRAWING.  
0 = 1" IF NOT ONE INCH ON THIS SHEET, ADJUST SCALES ACCORDINGLY.

**LandDesign.**  
200 S. Peyton St., Alexandria, VA 22314  
V: 703.549.7794 F: 703.549.4994  
www.LandDesign.com

ALEXANDRIA SANITATION AUTHORITY  
STATE-OF-THE-ART  
NITROGEN UPGRADE PROGRAM (SANUP)  
ALEXANDRIA, VIRGINIA  
PACKAGE C

LANDSCAPE ARCHITECTURAL  
**WEST PLANT**  
HARDSCAPE DETAILS

SHEET	2
DWG	
DATE	JULY 26, 2011
PROJ	2011038






EXISTING RESIDENTIAL BUILDING HEIGHT=50'  
PROPOSED SOCCER FIELD ABOVE TANKS (PHASE 1)

EXISTING POWER LINES  
WET WEATHER PUMP STATION BELOW GRADE (PHASE 2)  
EXISTING ASA FACILITY  
PROPOSED BRIDGE  
CONCRETE TANK ENCLOSURE

A

PHASE 1 & 2  
N.T.S.

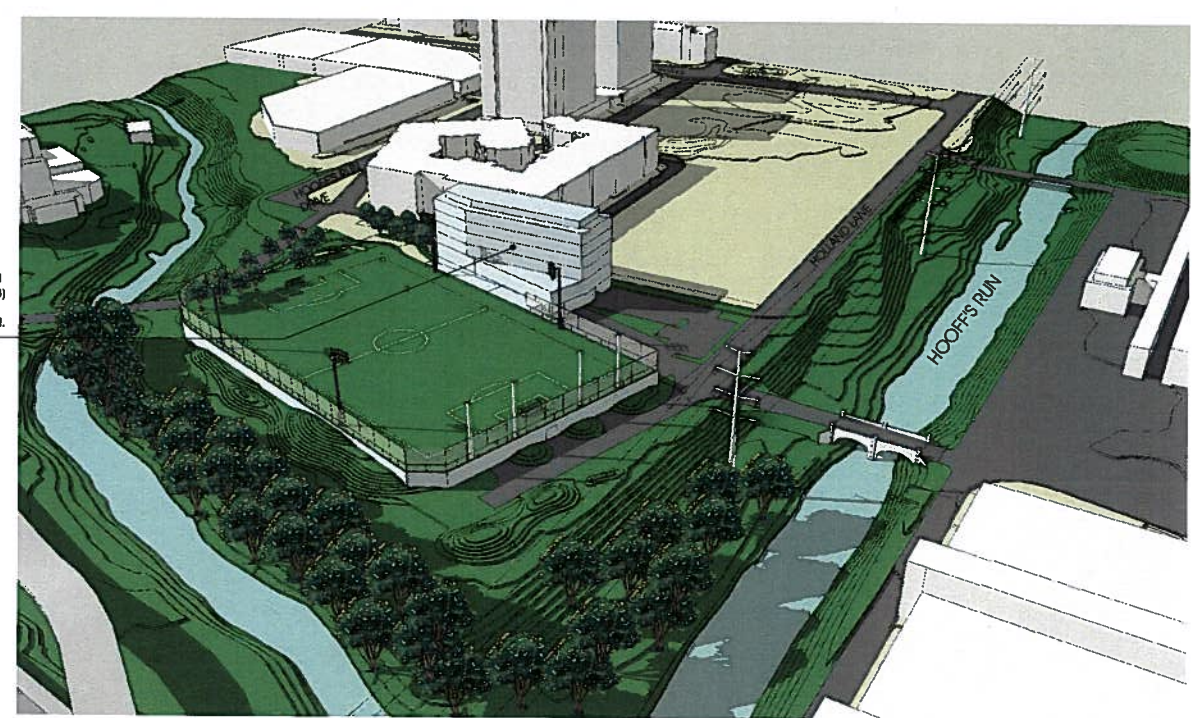

PROPOSED ADMIN BUILDING (PHASE 3) HEIGHT=76' EXCLUDING MECH. PENTHOUSE

B


PHASE 3  
N.T.S.



CONSTRUCTION OF ADJACENT LANDSCAPED PARKING STRUCTURE AS PART OF CARLYLE SOUTH MASTER PLAN (PHASE 4)

C

PHASE 4  
N.T.S.

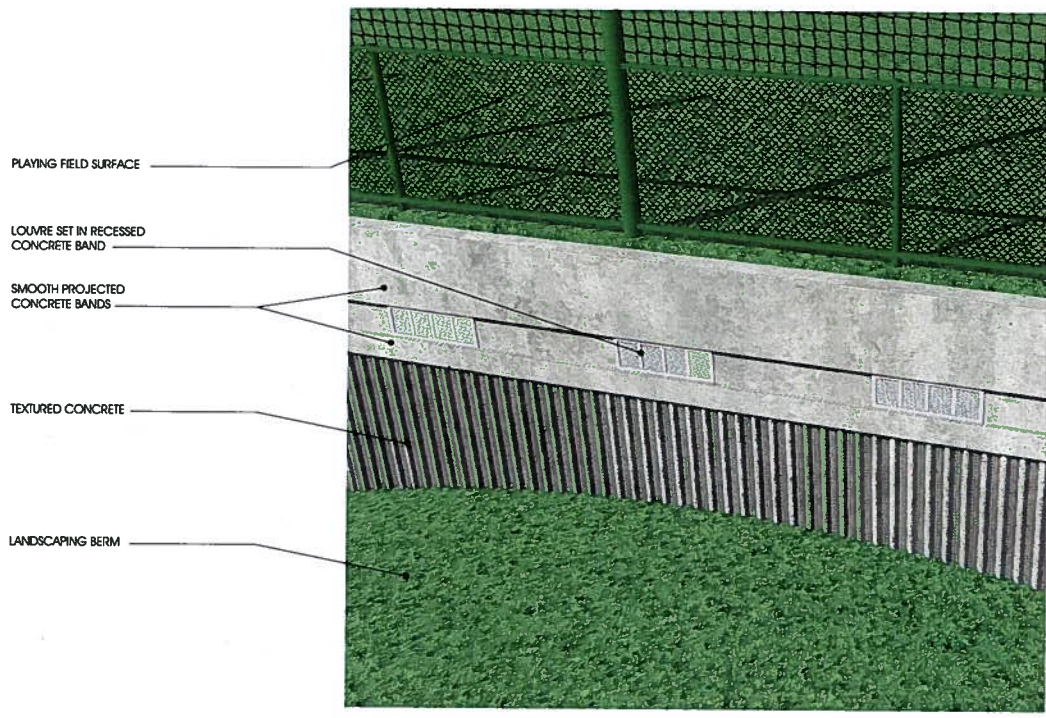

PLAYING FIELD SURFACE  
LOUVER SET IN RECESSED CONCRETE BAND  
SMOOTH PROJECTED CONCRETE BANDS  
TEXTURED CONCRETE  
LANDSCAPING BERM

D

WALL DETAIL  
N.T.S.

PRELIMINARY  
NOT FOR CONSTRUCTION

DSGN										
DR										
CHK										
APVD										
	NO.	DATE								
	NO.	DATE	REVISION							
				BY	APVD					

VERIFY SCALE  
BAR IS ONE INCH ON ORIGINAL DRAWING.  
0 1"  
IF NOT ONE INCH ON THIS SHEET, ADJUST SCALES ACCORDINGLY.

**RUST ORLING**  
ARCHITECTURE  
1215 CAMERON STREET | ALEXANDRIA, VA 22314  
703 836 3205 | 703 548 4779 WWW.RUSTORLING.COM

ALEXANDRIA SANITATION AUTHORITY  
STATE-OF-THE-ART  
NITROGEN UPGRADE PROGRAM (SANUP)  
ALEXANDRIA, VIRGINIA  
PACKAGE C

ARCHITECTURAL  
WEST PLANT  
MASSING MODEL

SHEET	
DWG	A3.0
DATE	July 26, 2011
PROJ	387423

FILENAME: a-3.0.dwg

PLOT DATE: 7/26/11

PLOT TIME: 5:13 PM

REUSE OF DOCUMENTS: THIS DOCUMENT AND THE IDEAS AND DESIGNS INCORPORATED HEREIN AS AN INSTRUMENT OF PROFESSIONAL SERVICE IS THE PROPERTY OF CH2M HILL. IT IS NOT TO BE USED, IN WHOLE OR IN PART, FOR ANY OTHER PROJECT WITHOUT THE WRITTEN AUTHORIZATION OF CH2M HILL.