


USPTO  
ICONIC ROOF FORM / B-M-T / SETBACKS



PTO

583 Durlany St

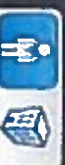

Exit Street View

N

1

NSF - VARIED HEIGHTS / B-M-T / STRONG ENTRY



National Science Foundation

Revised 14'-10" Second Floor 08.08.2013



Hoffman Town Center Block 8, Alexandria, Va

# BLOCK 19- ARTICULATION/PENTHOUSE INTEGRATED



**BLOCK 19 RESIDENTIAL**  
**PARADIGM DEVELOPMENT CO.**  
**ARCHITECTS COLLABORATIVE, INC.**  
9400 Old Georgetown Road Bethesda, MD 20814 Phone: 301.897.9000 Fax: 301.897.9223 acico@aol.com



**EISENHOWER AVENUE ELEVATION**  
Scale: 1/16"=1'-0" 0' 5' 10'  
01.17.13  
**3**

(A3.3)

BLOCK P- SKIN ARTICULATION/ENTRY/MATERIALITY



NORTHEAST PERSPECTIVE

JM·ZELL



CARLYLE PLAZA ONE

SMITHGROUP

September 18, 2007 10

BLOCK P- PENTHOUSE INTEGRATION/VARIED HEIGHTS



SOUTHEAST AERIAL

JM·ZELL



CARLYLE PLAZA ONE

SMITHGROUP

September 18, 2007 12

BLOCK P - ABOVE GRADE GARAGE SCREENING

JM·ZELL

CARLYLE PLAZA ONE

SMITHGROUP  
September 18, 2007 25



SOUTH FAÇADE GRILLE DETAIL  
GLASS AT 2ND, 3RD LEVEL

6.

BLOCK P - VARIED HEIGHTS / TOWER FORM / ENTRY



FIVE

JM·ZELL




CARLYLE PLAZA ONE

SMITHGROUP

September 18, 2007 11


7.

BRAC 133 - ROOF FORM TO INTEGRATE PENTHOUSE

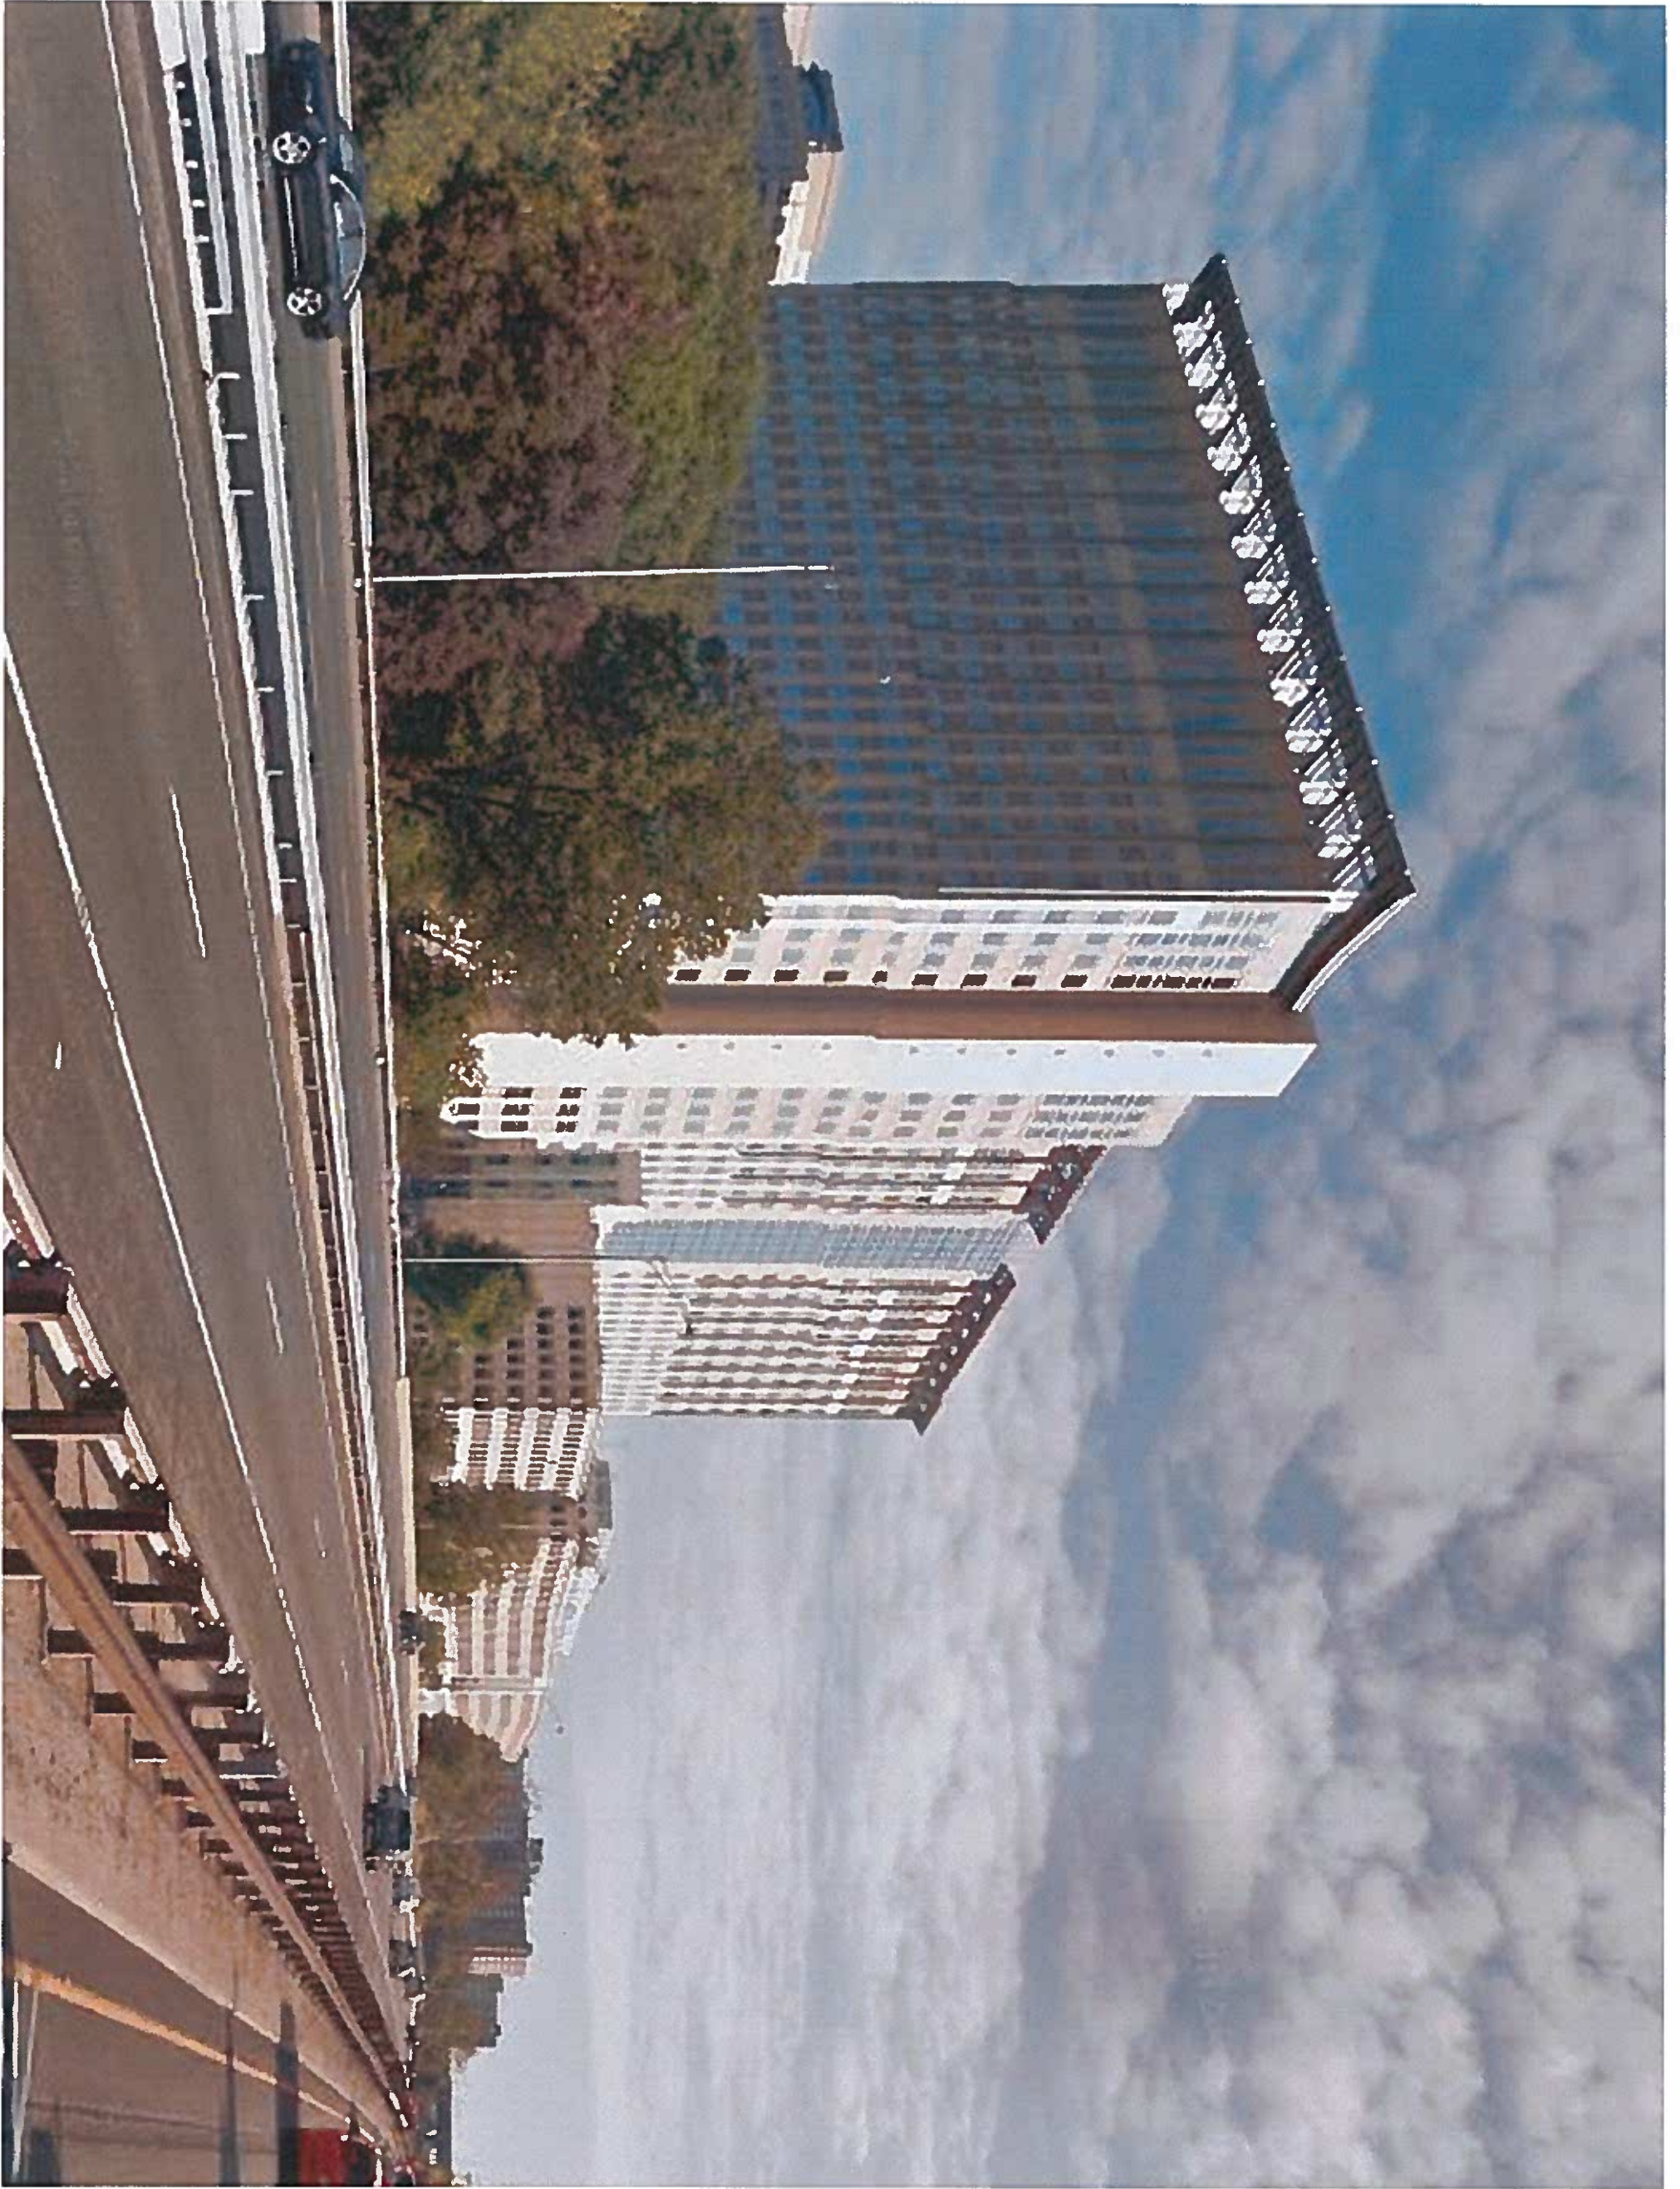



BLOCK 20 - ARTICULATION / INTEGRATION /  
B.M.T / TOWER FORMS

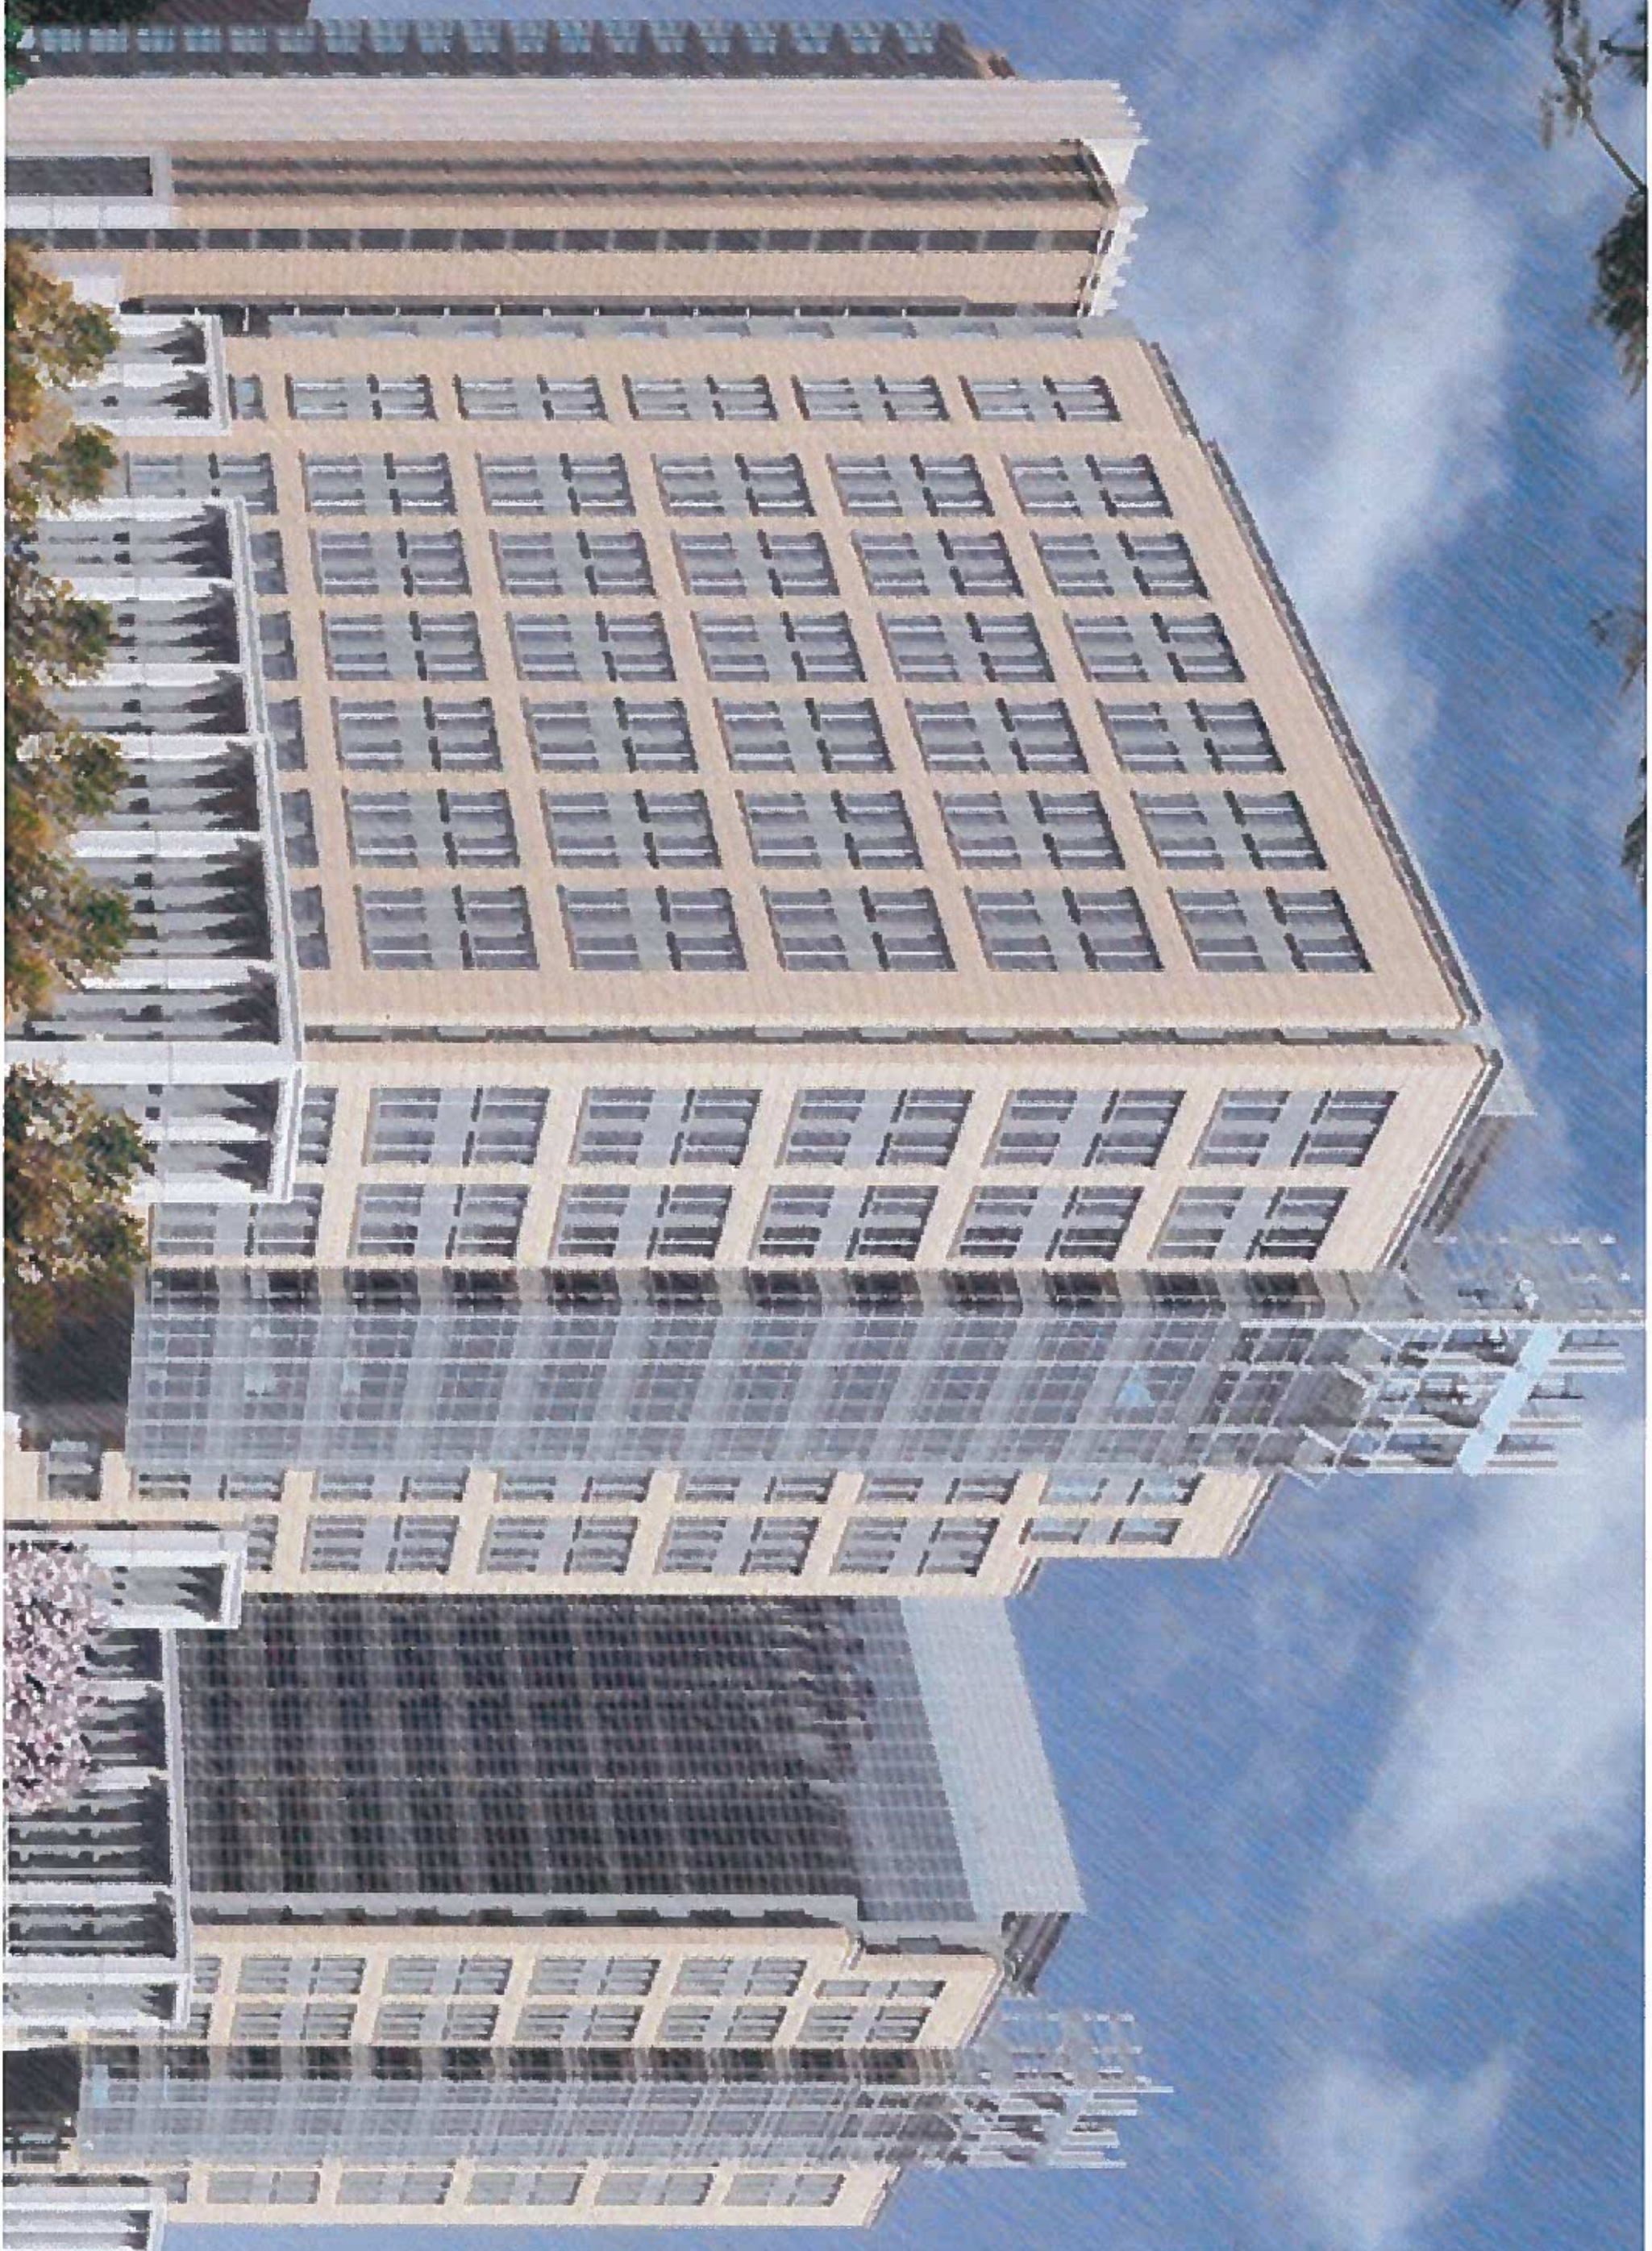

9.