


HOFFMAN TOWN CENTER BLOCK 2 DESIGN REVIEW BOARD PRESENTATION

NOVEMBER 20, 2014
DRB WORKSESSION




Scale: 1"=40'

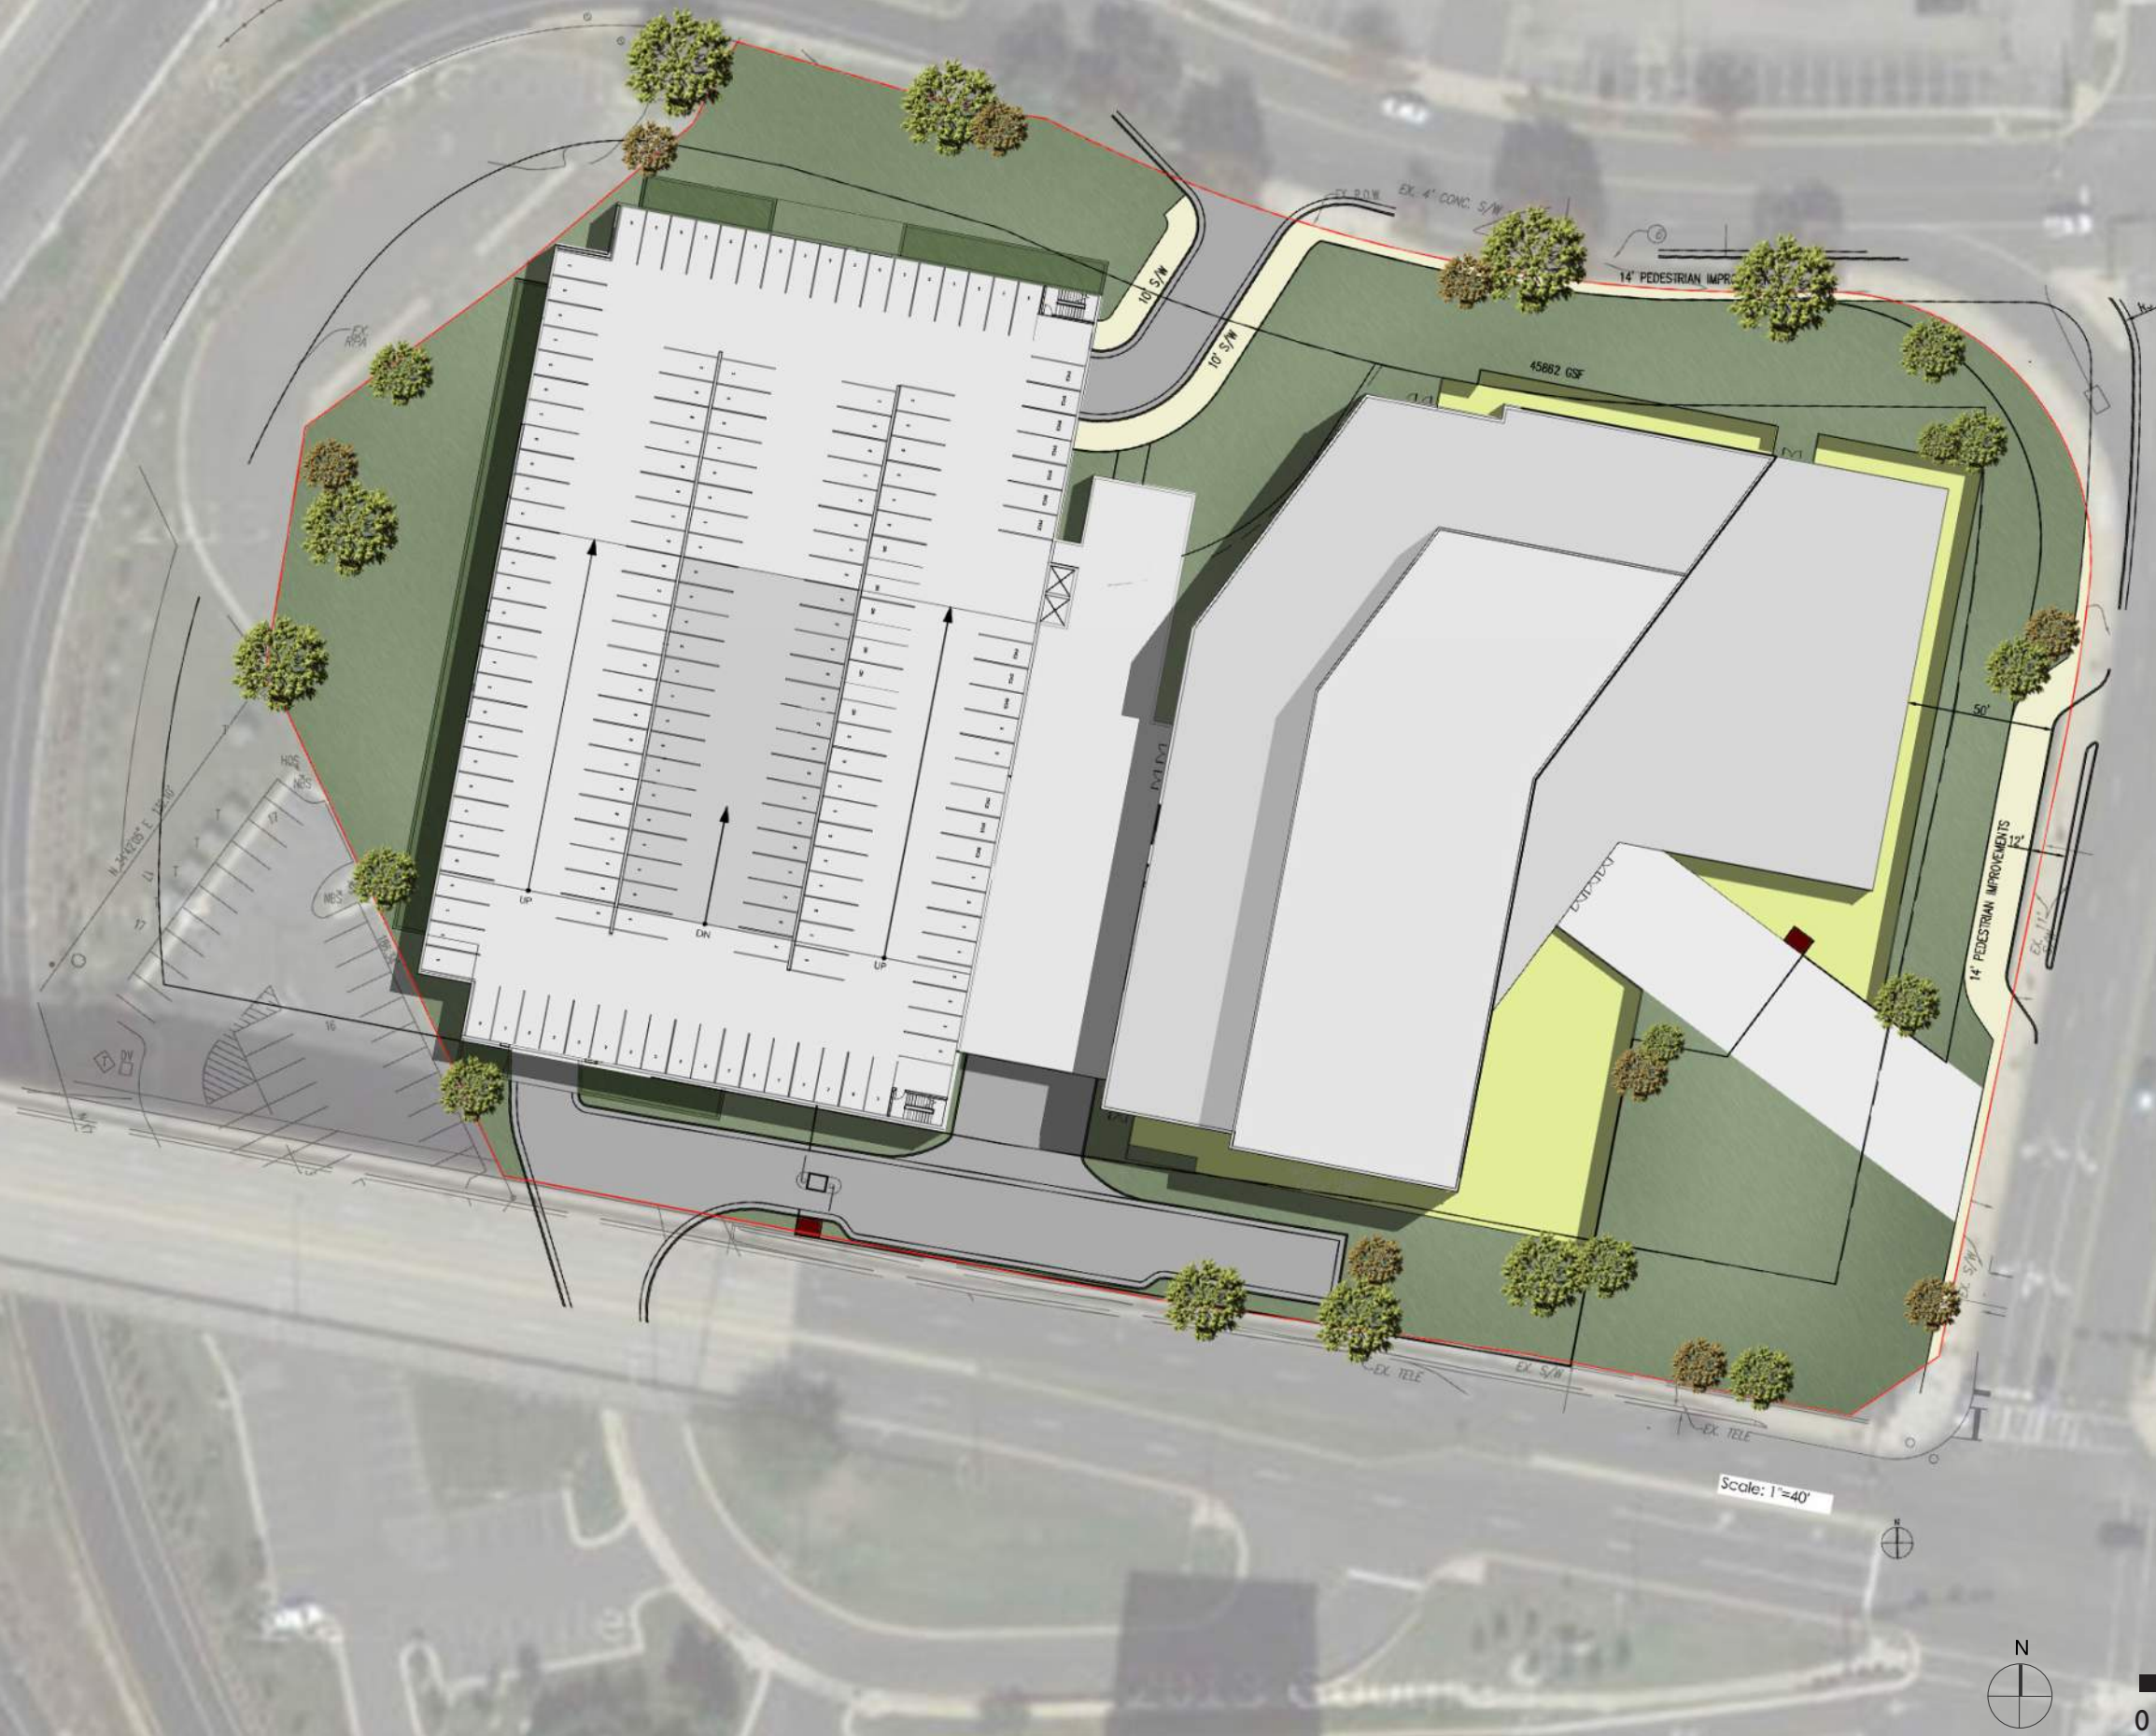

DECEMBER 18, 2014



HOFFMAN TOWN CENTER - BLOCK 2
CITY OF ALEXANDRIA, VIRGINIA

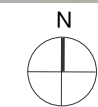





HOFFMAN TOWN CENTER - BLOCK 2
CITY OF ALEXANDRIA, VIRGINIA




DECEMBER 18, 2014





HOFFMAN TOWN CENTER - BLOCK 2
CITY OF ALEXANDRIA, VIRGINIA

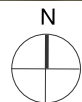

DECEMBER 18, 2014





HOFFMAN TOWN CENTER - BLOCK 2
CITY OF ALEXANDRIA, VIRGINIA

DECEMBER 18, 2014



HOFFMAN TOWN CENTER - BLOCK 2
CITY OF ALEXANDRIA, VIRGINIA

DECEMBER 18, 2014



HOFFMAN TOWN CENTER - BLOCK 2
CITY OF ALEXANDRIA, VIRGINIA

DECEMBER 18, 2014



HOFFMAN TOWN CENTER - BLOCK 2
CITY OF ALEXANDRIA, VIRGINIA

DECEMBER 18, 2014



ROOF +EL - 230' - 10"

PENTHOUSE +EL - 212' - 10"

LEVEL 16 +EL - 200' - 10"

LEVEL 15 +EL - 189' - 6"

LEVEL 14

LEVEL 13

LEVEL 12

LEVEL 11

LEVEL 10

LEVEL 09

LEVEL 08

LEVEL 07

LEVEL 06 +EL - 87' - 6"

LEVEL 05 +EL - 76' - 2"

LEVEL 04 +EL - 64' - 10"

LEVEL 03 +EL - 53' - 6"

LEVEL 02 +EL - 40' - 6"

LOBBY LEVEL +EL - 22' - 6"

GARDEN LEVEL +EL - 6' - 6"



NORTH ELEVATION



- ROOF +EL - 230' - 10"

- PENTHOUSE +EL - 212' - 10"

- LEVEL 16 +EL - 200' - 10"

- LEVEL 15 +EL - 189' - 6"

- LEVEL 14

- LEVEL 13

- LEVEL 12

- LEVEL 11

- LEVEL 10

- LEVEL 09

- LEVEL 08

- LEVEL 07

- LEVEL 06 +EL - 87' - 6"



- LEVEL 05 +EL - 76' - 2"

- LEVEL 04 +EL - 64' - 10"

- LEVEL 03 +EL - 53' - 6"

- LEVEL 02 +EL - 40' - 6"

- LOBBY LEVEL +EL - 22' - 6"

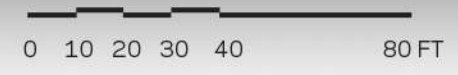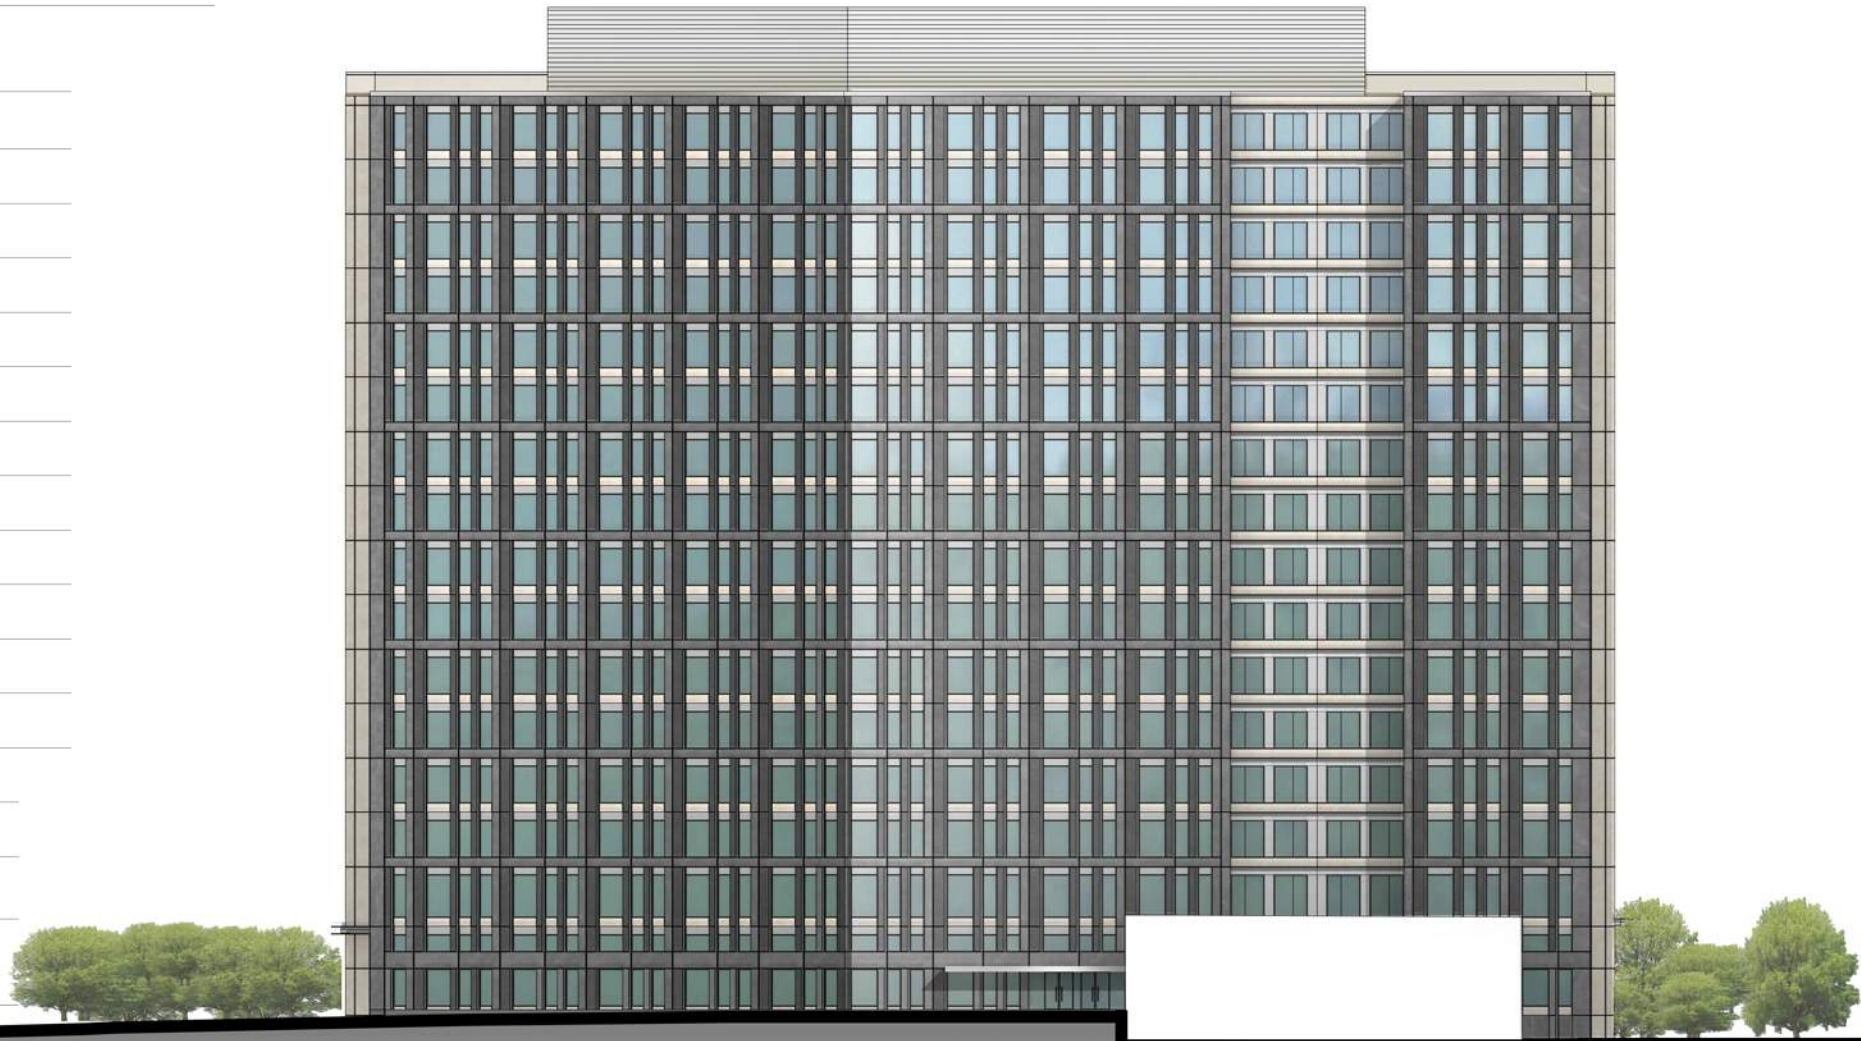


SOUTH ELEVATION





- ROOF +EL - 230' - 10"
- PENTHOUSE +EL - 212' - 10"
- LEVEL 16 +EL - 200' - 10"
- LEVEL 15 +EL - 189' - 6"
- LEVEL 14
- LEVEL 13
- LEVEL 12
- LEVEL 11
- LEVEL 10
- LEVEL 09
- LEVEL 08
- LEVEL 07
- LEVEL 06 +EL - 87' - 6"
- LEVEL 05 +EL - 76' - 2"
- LEVEL 04 +EL - 64' - 10"
- LEVEL 03 +EL - 53' - 6"
- LEVEL 02 +EL - 40' - 6"
- LOBBY LEVEL +EL - 22' - 6"

SOUTH ELEVATION

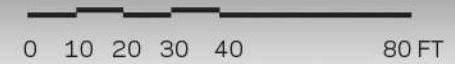



HOFFMAN TOWN CENTER - BLOCK 2
CITY OF ALEXANDRIA, VIRGINIA

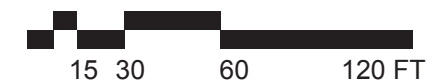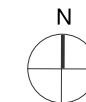

DECEMBER 18, 2014





HOFFMAN TOWN CENTER - BLOCK 2
CITY OF ALEXANDRIA, VIRGINIA

DECEMBER 18, 2014



HOFFMAN TOWN CENTER - BLOCK 2
CITY OF ALEXANDRIA, VIRGINIA

DECEMBER 18, 2014




HOFFMAN TOWN CENTER - BLOCK 2
 CITY OF ALEXANDRIA, VIRGINIA

DECEMBER 18, 2014




HOFFMAN TOWN CENTER - BLOCK 2
CITY OF ALEXANDRIA, VIRGINIA

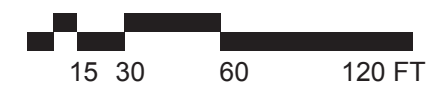


DECEMBER 18, 2014




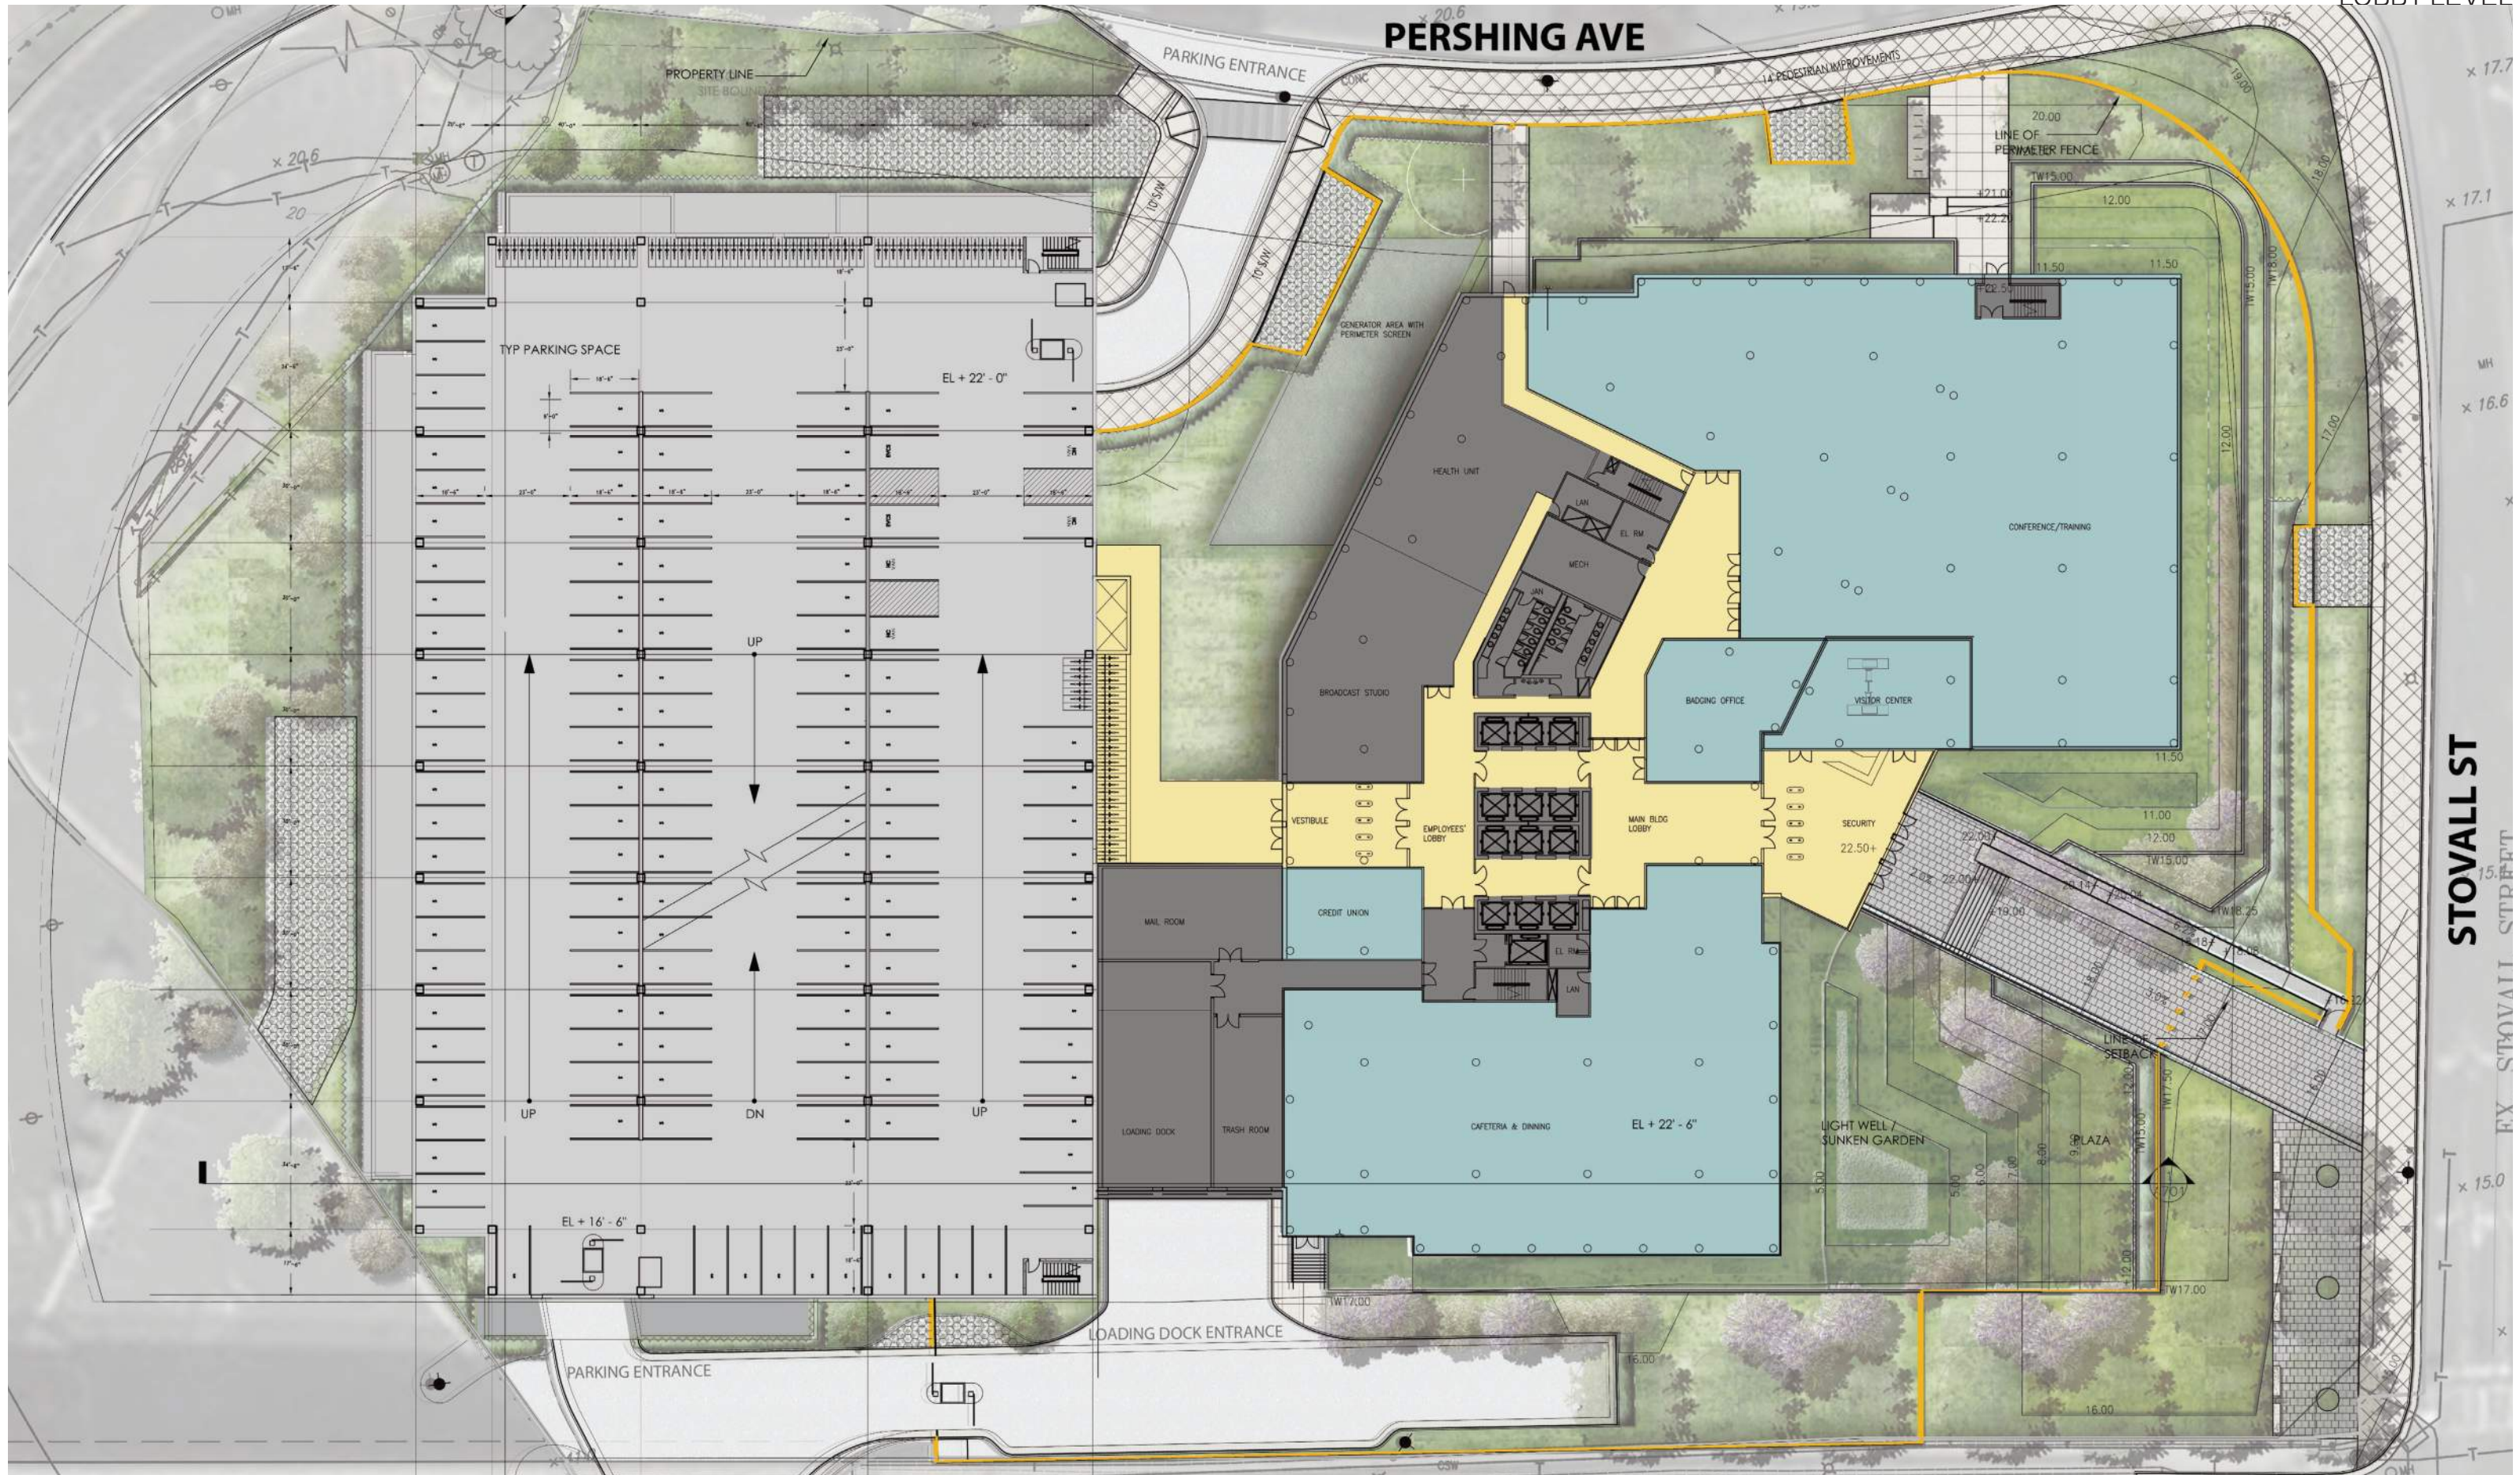



HOFFMAN TOWN CENTER - BLOCK 2
CITY OF ALEXANDRIA, VIRGINIA

DECEMBER 18, 2014

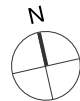

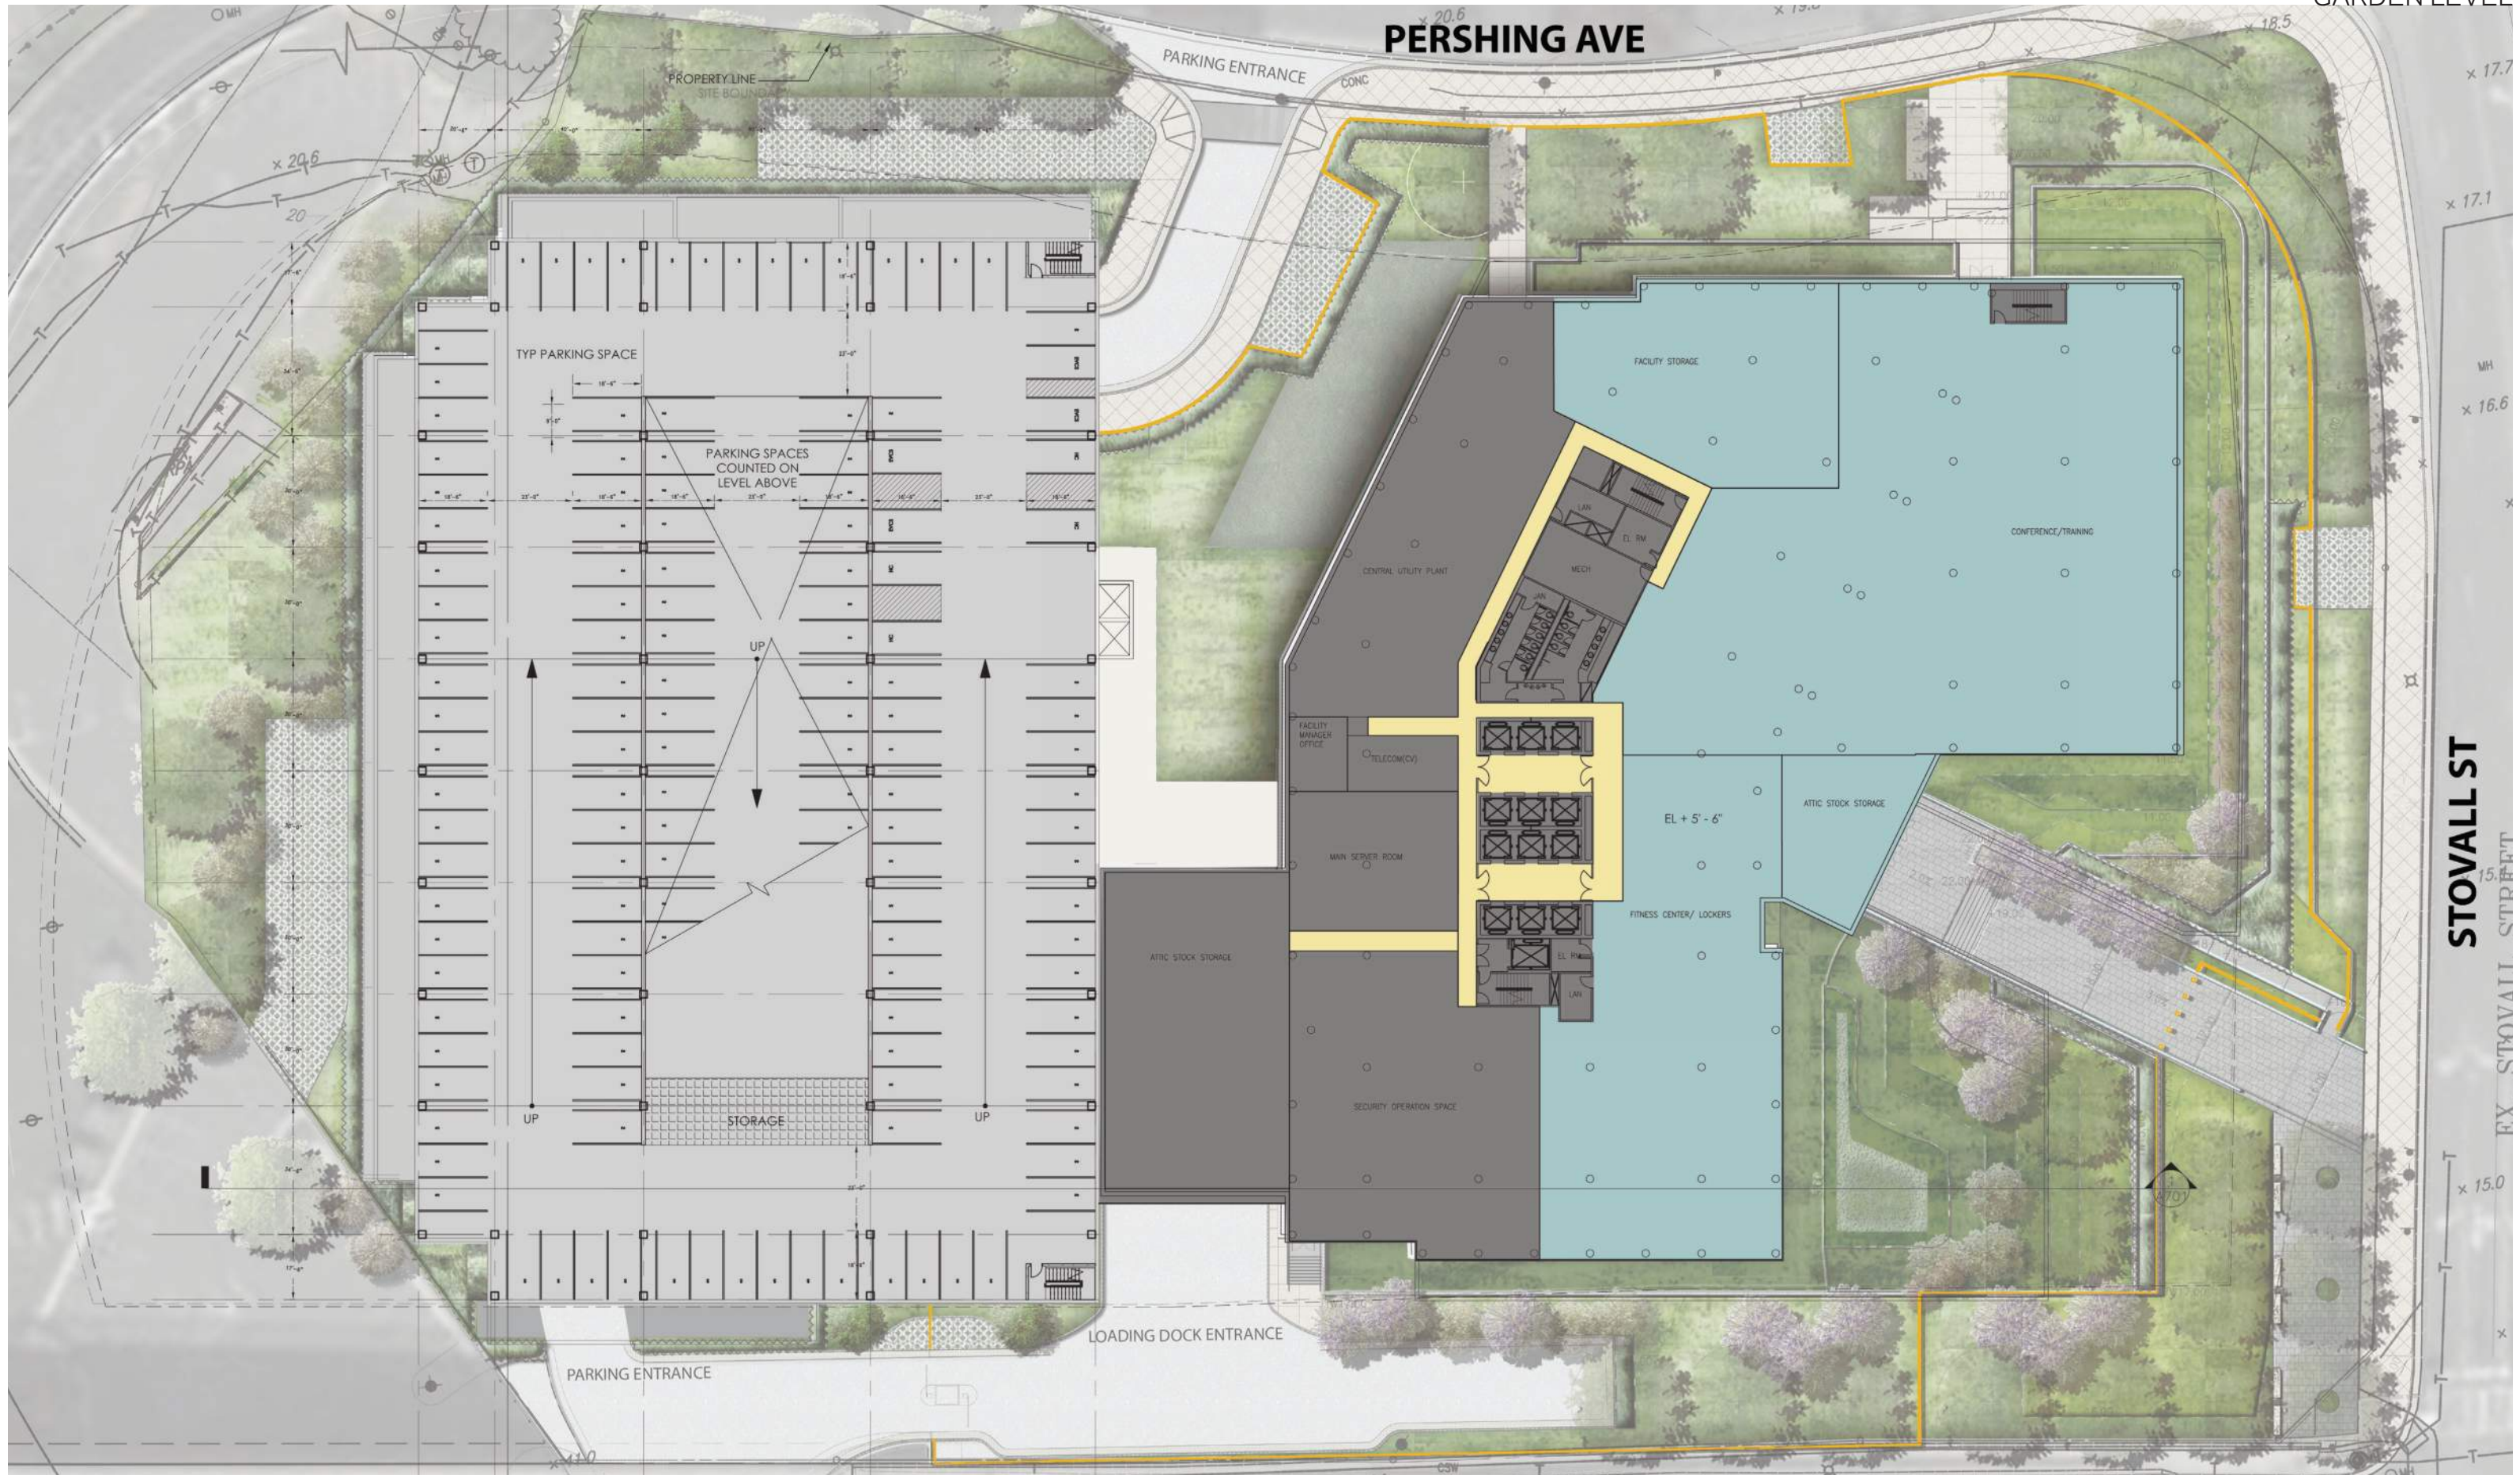


HOFFMAN TOWN CENTER - BLOCK 2
CITY OF ALEXANDRIA, VIRGINIA

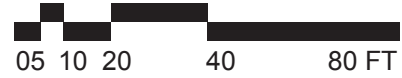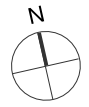


DECEMBER 18, 2014



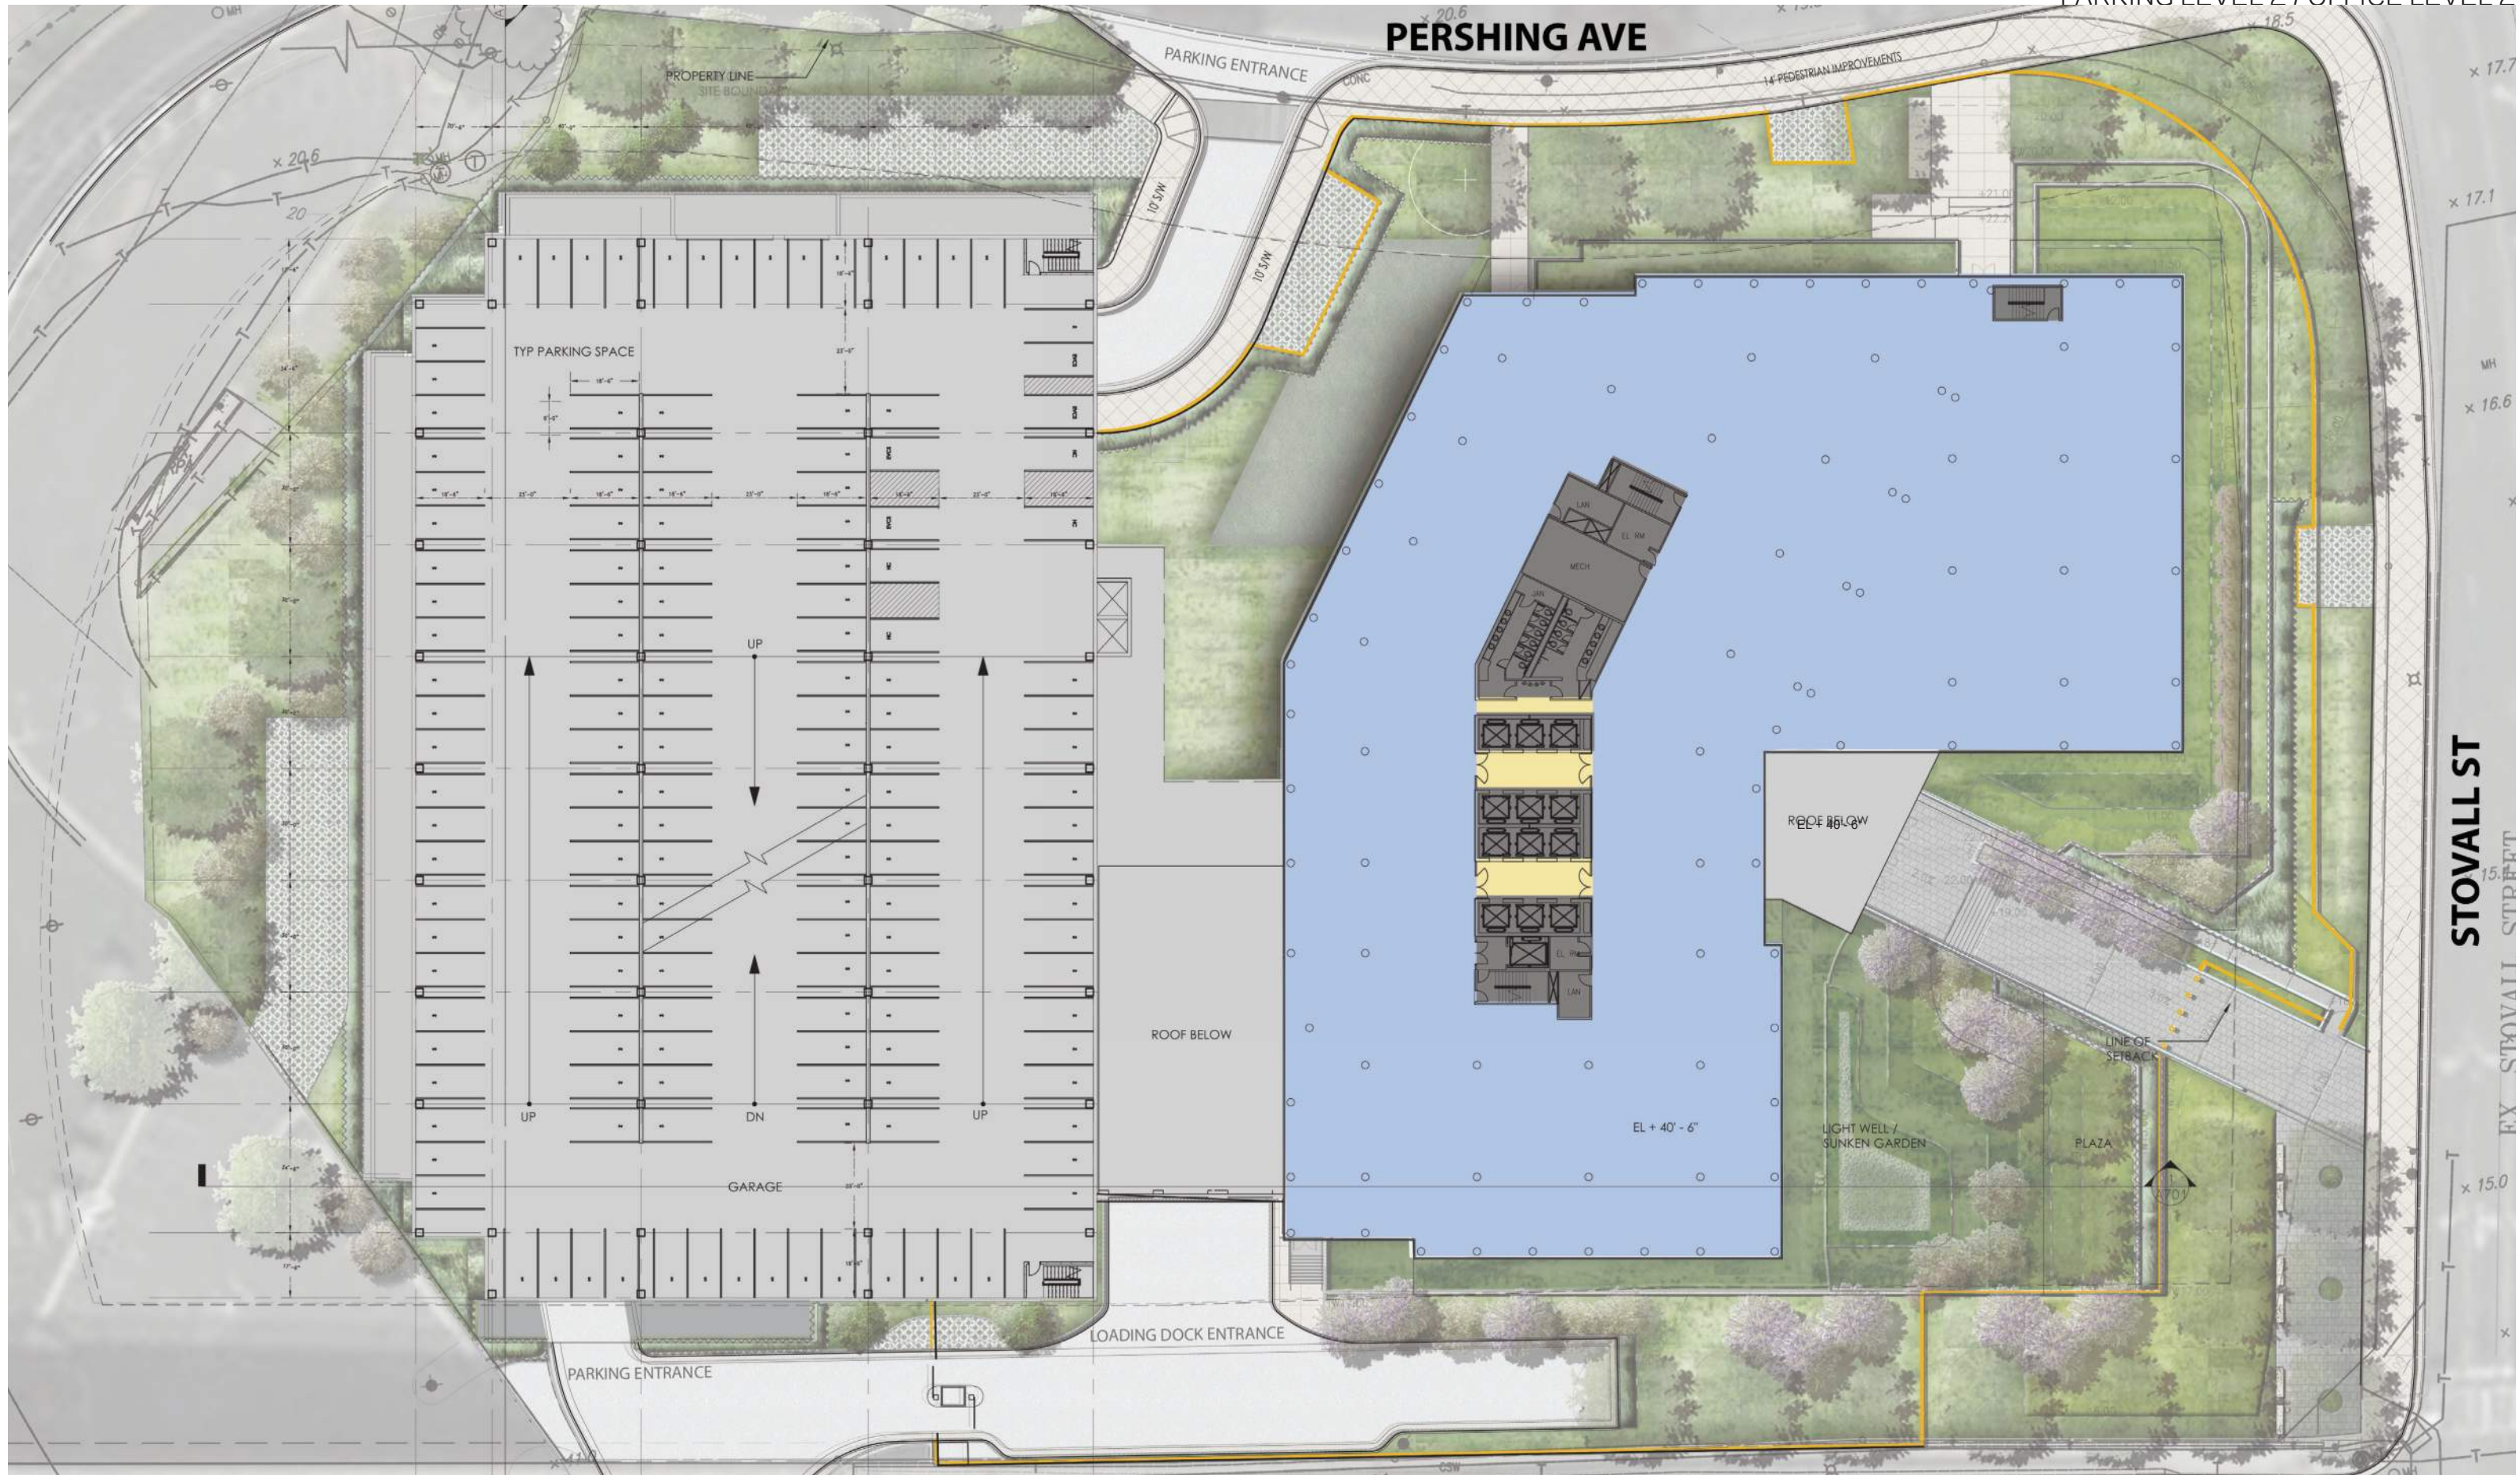



HOFFMAN TOWN CENTER - BLOCK 2
CITY OF ALEXANDRIA, VIRGINIA

DECEMBER 18, 2014

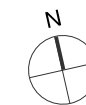




HOFFMAN TOWN CENTER - BLOCK 2
CITY OF ALEXANDRIA, VIRGINIA

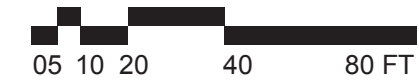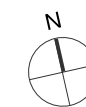

DECEMBER 18, 2014



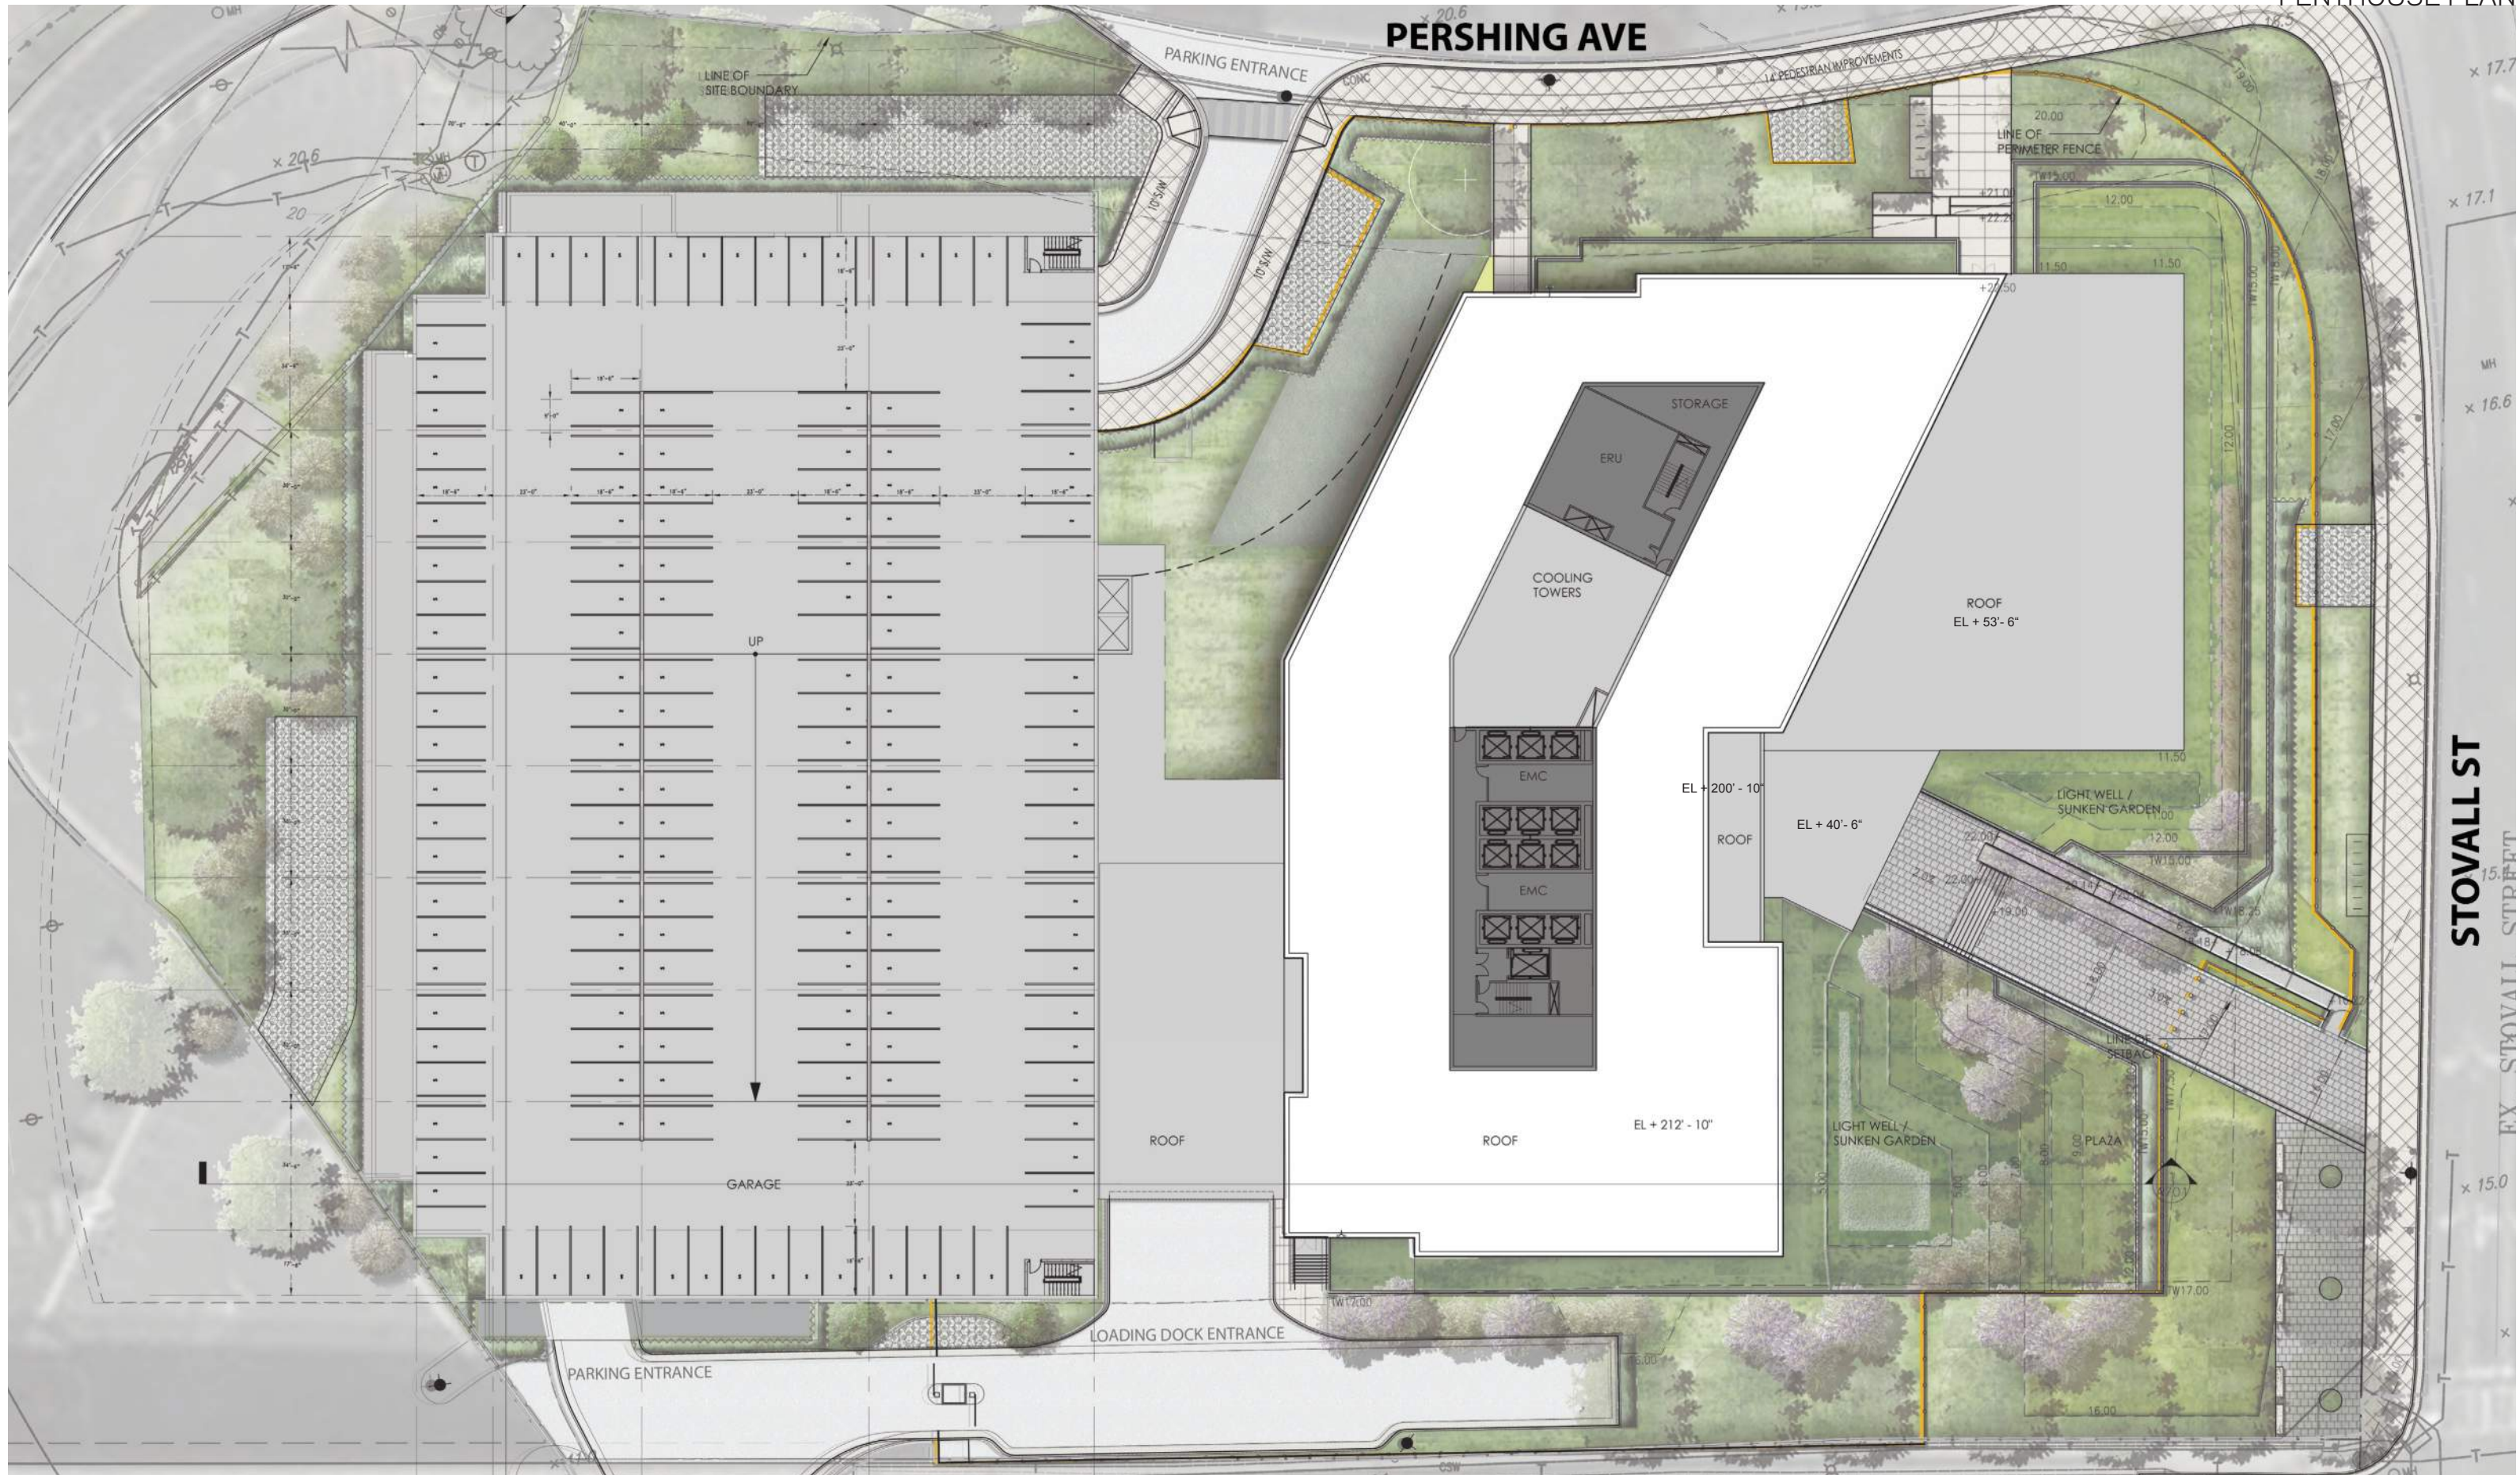


HOFFMAN TOWN CENTER - BLOCK 2
CITY OF ALEXANDRIA, VIRGINIA



DECEMBER 18, 2014



SECTION CUT

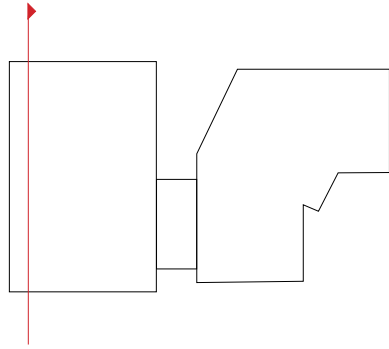

PARKING SECTION

