



# Proposed Cross Sections at Select Points along the West End Transitway

- Notes:
  - Proposed cross sections are derived from the Conceptual Engineering level of design.
  - The Conceptual Engineering level drawings produced in this phase of planning are a further refinement of the work completed during the *Transitway Corridors Feasibility Study*.
  - Upon completion of the current Alternatives Analysis / Environmental Assessment (AA/EA) effort, additional design and engineering work will be necessary before construction can advance.


# Conceptual Engineering – Beauregard Street at Town Center

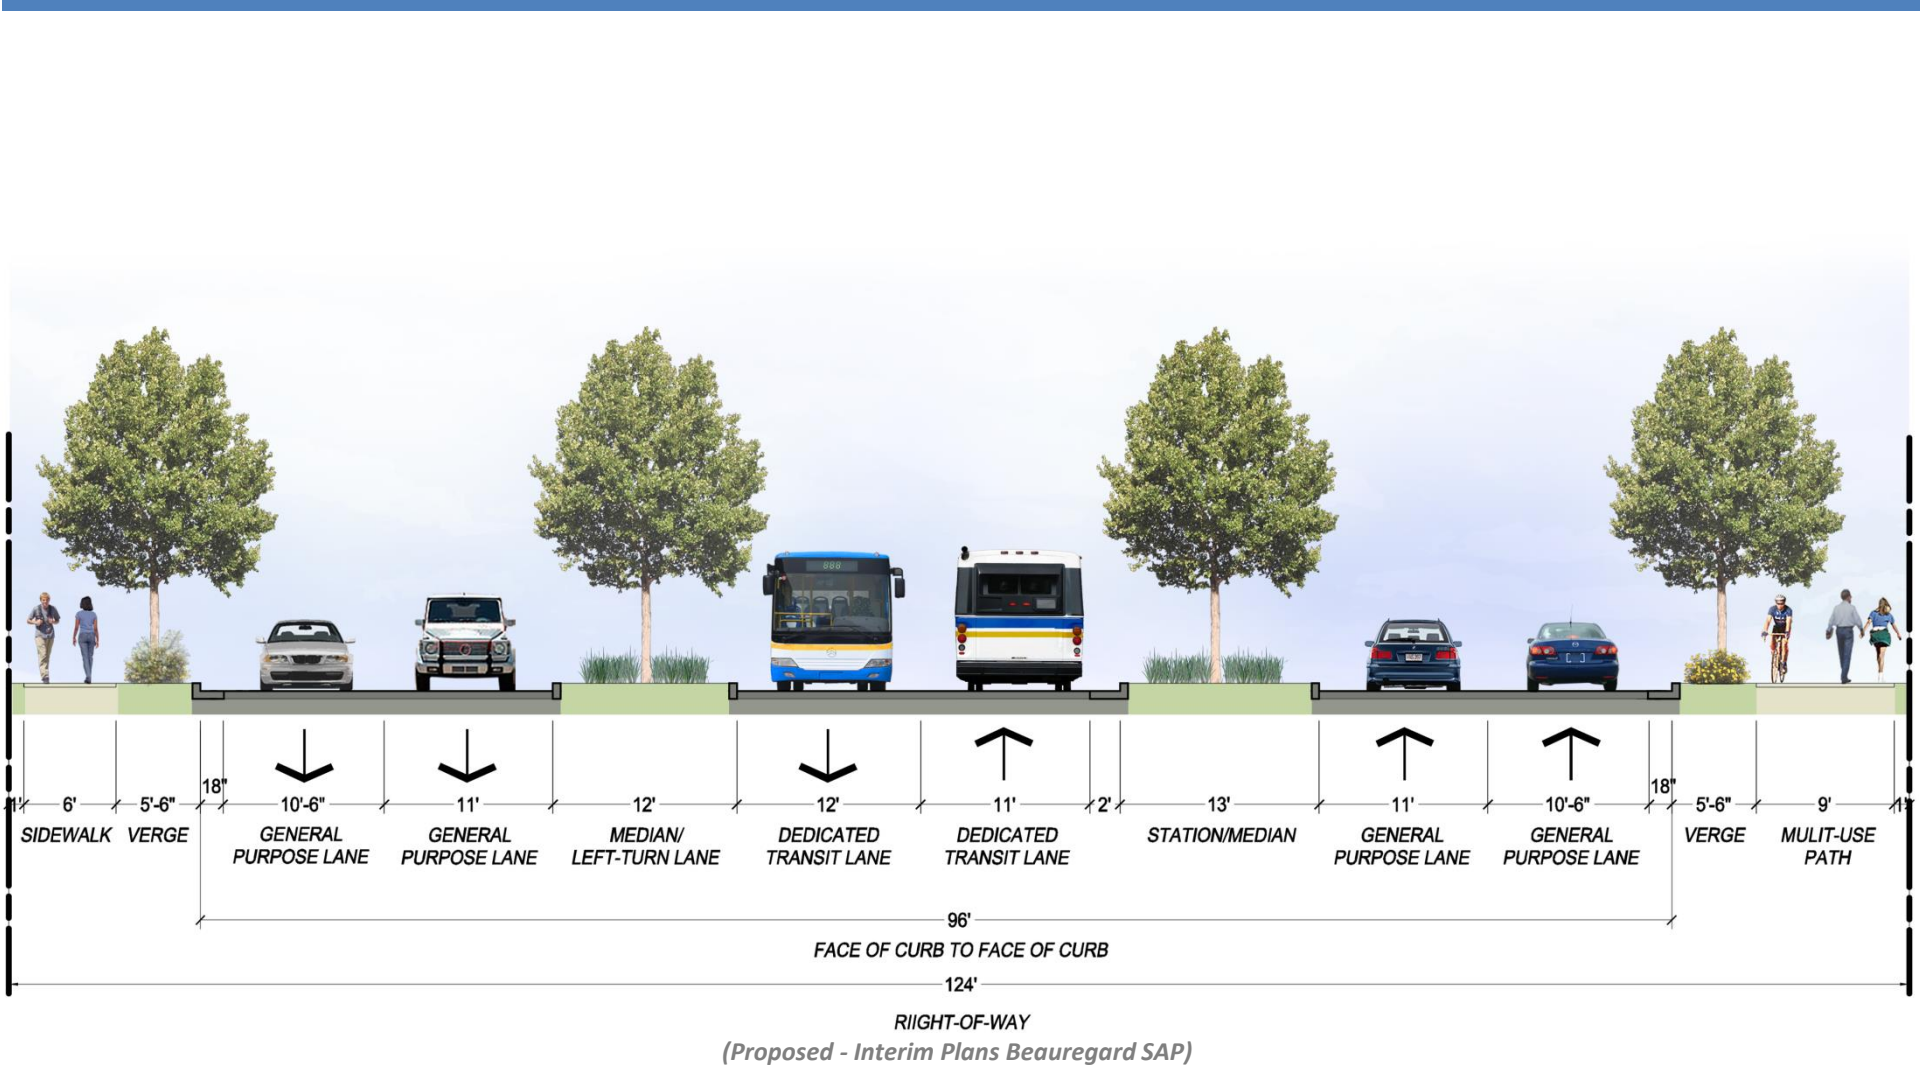


**BEAUREGARD STREET AT TOWN CENTER**  
 PROPOSED CROSS SECTION

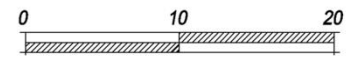

# Conceptual Engineering – Van Dorn Street at Sanger

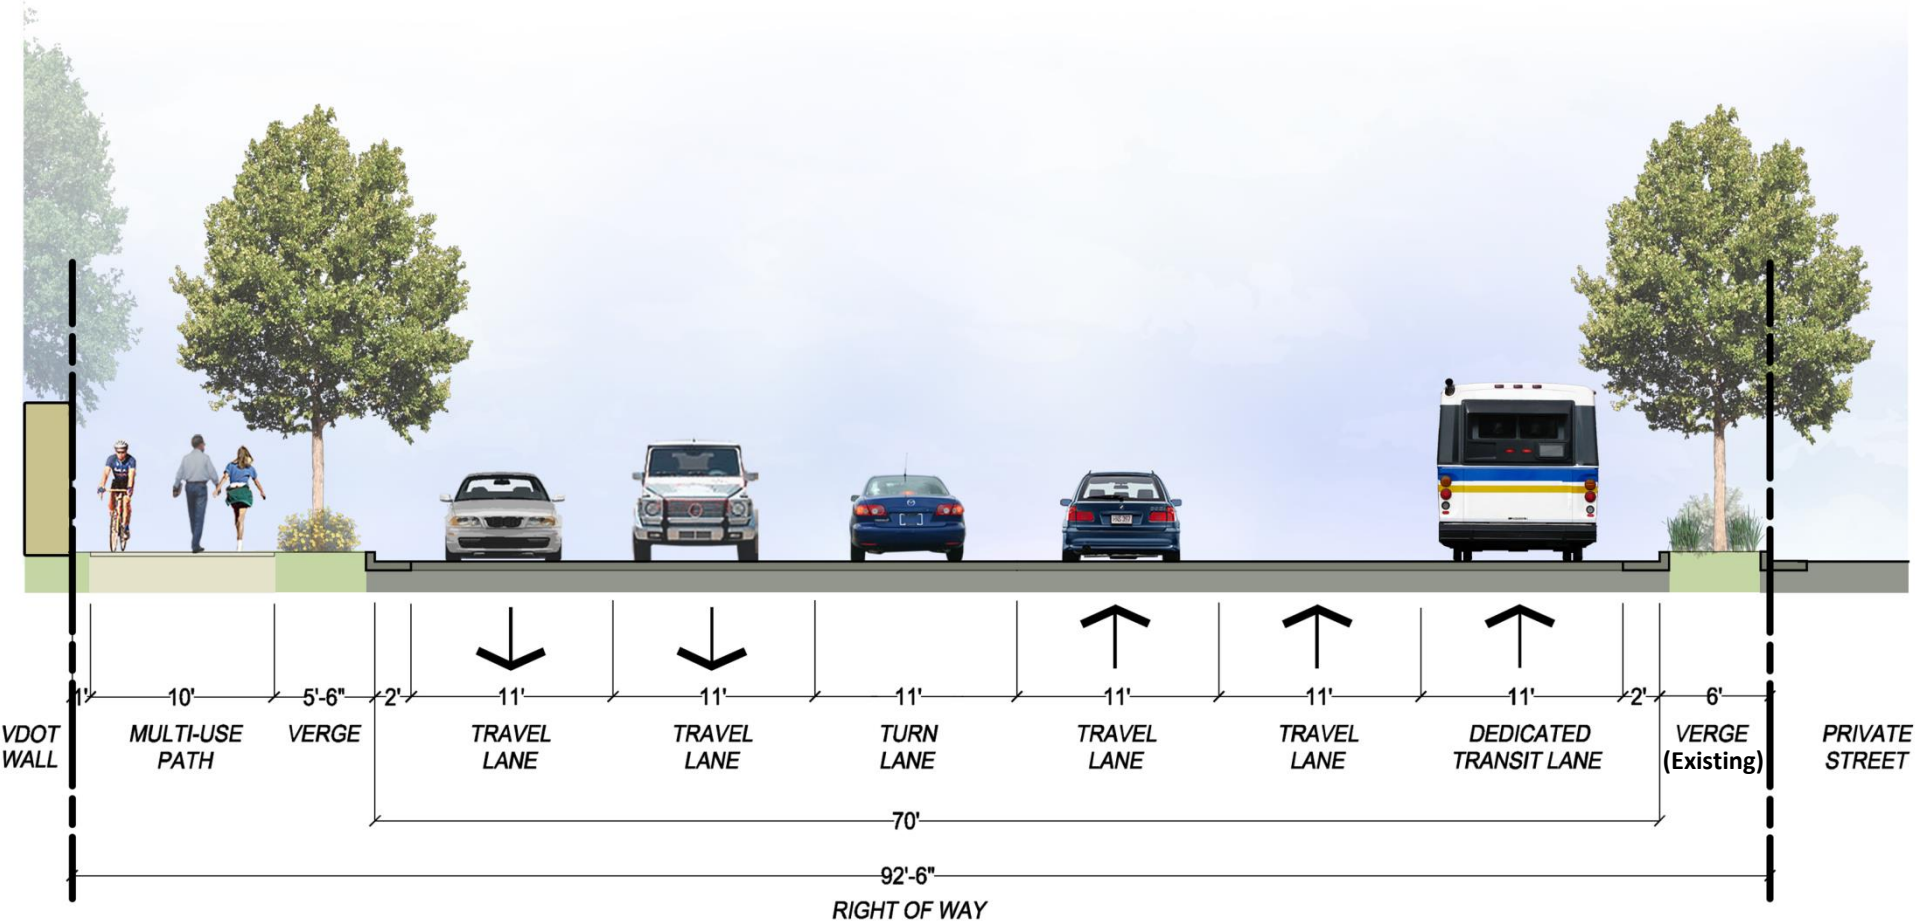

# Conceptual Engineering – S Van Dorn Street

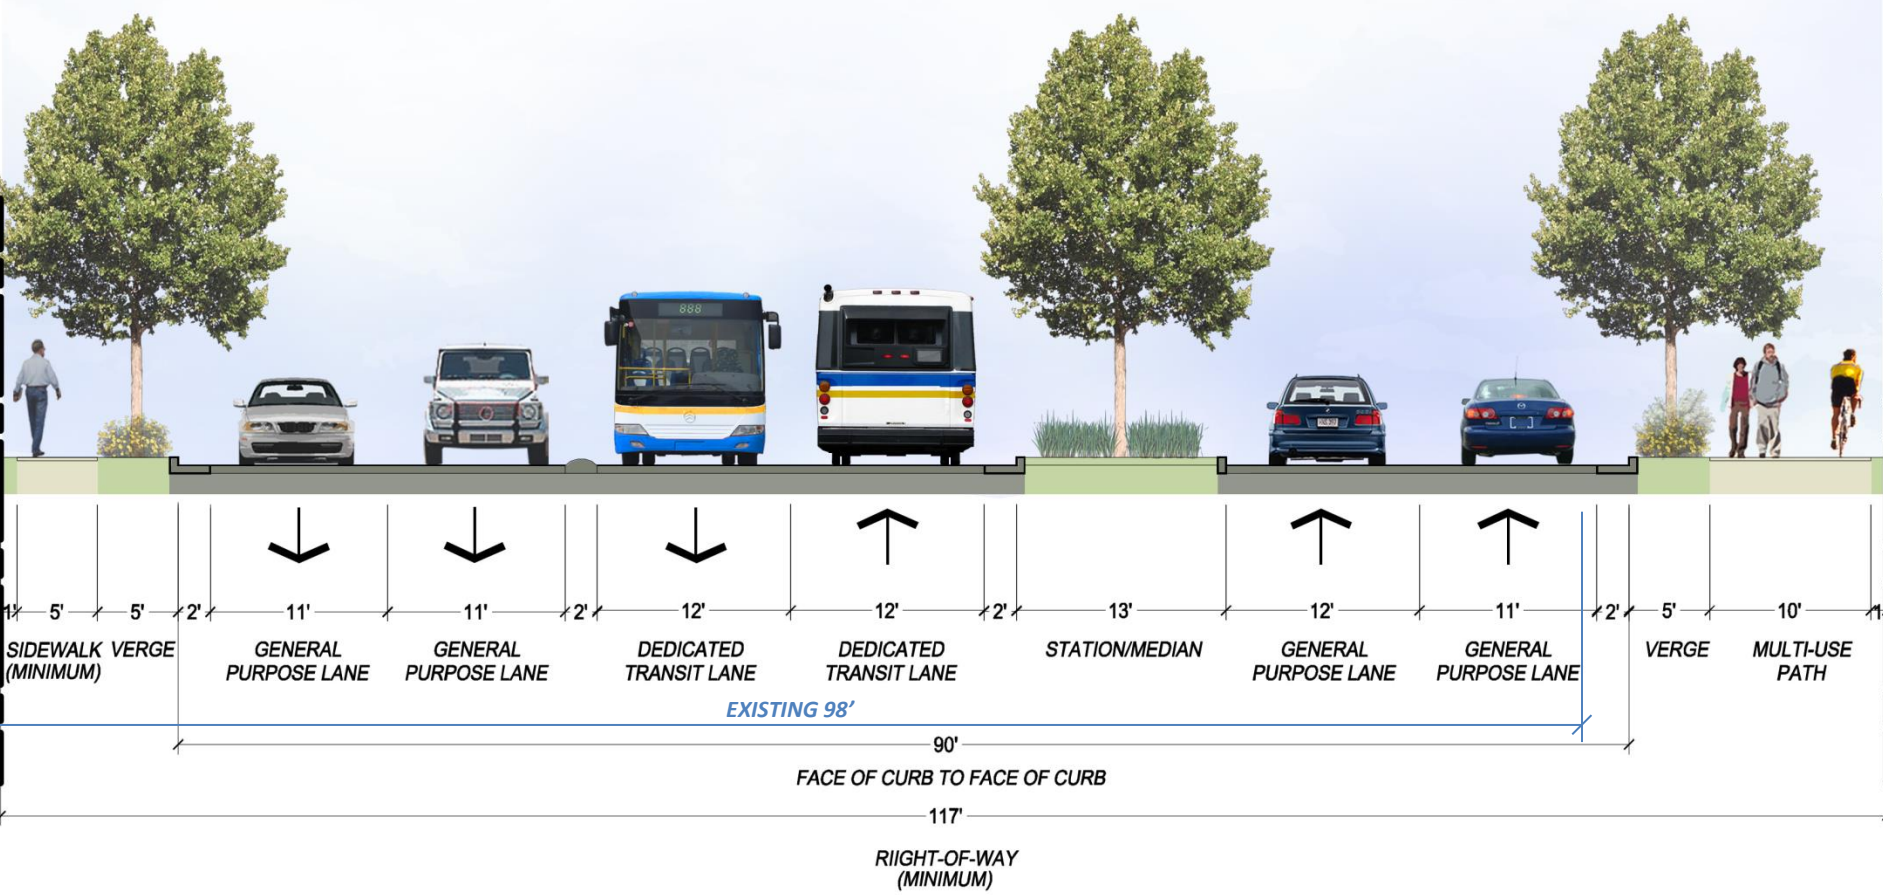

**S. VAN DORN STREET**  
 PROPOSED CROSS SECTION

