



DRAFT


DATE: _____
 REVISION: 30% DESIGN SUBMISSION

TREE AND SHRUB INVENTORY
 PLAN KEY MAP
 WATERFRONT
 IMPLEMENTATION PROJECT

CITY OF ALEXANDRIA, VIRGINIA
 Department of Project Implementation
 P. O. Box 178
 Alexandria, Virginia 22313




DATE: 06/30/2025
 SCALE: 1" = 10'
 CHECK: TLK DRAWN: CSD
 PROJECT NO: 22-02065-002
 DWG NO.: TI - KEY MAP
 SHEET NO: _____


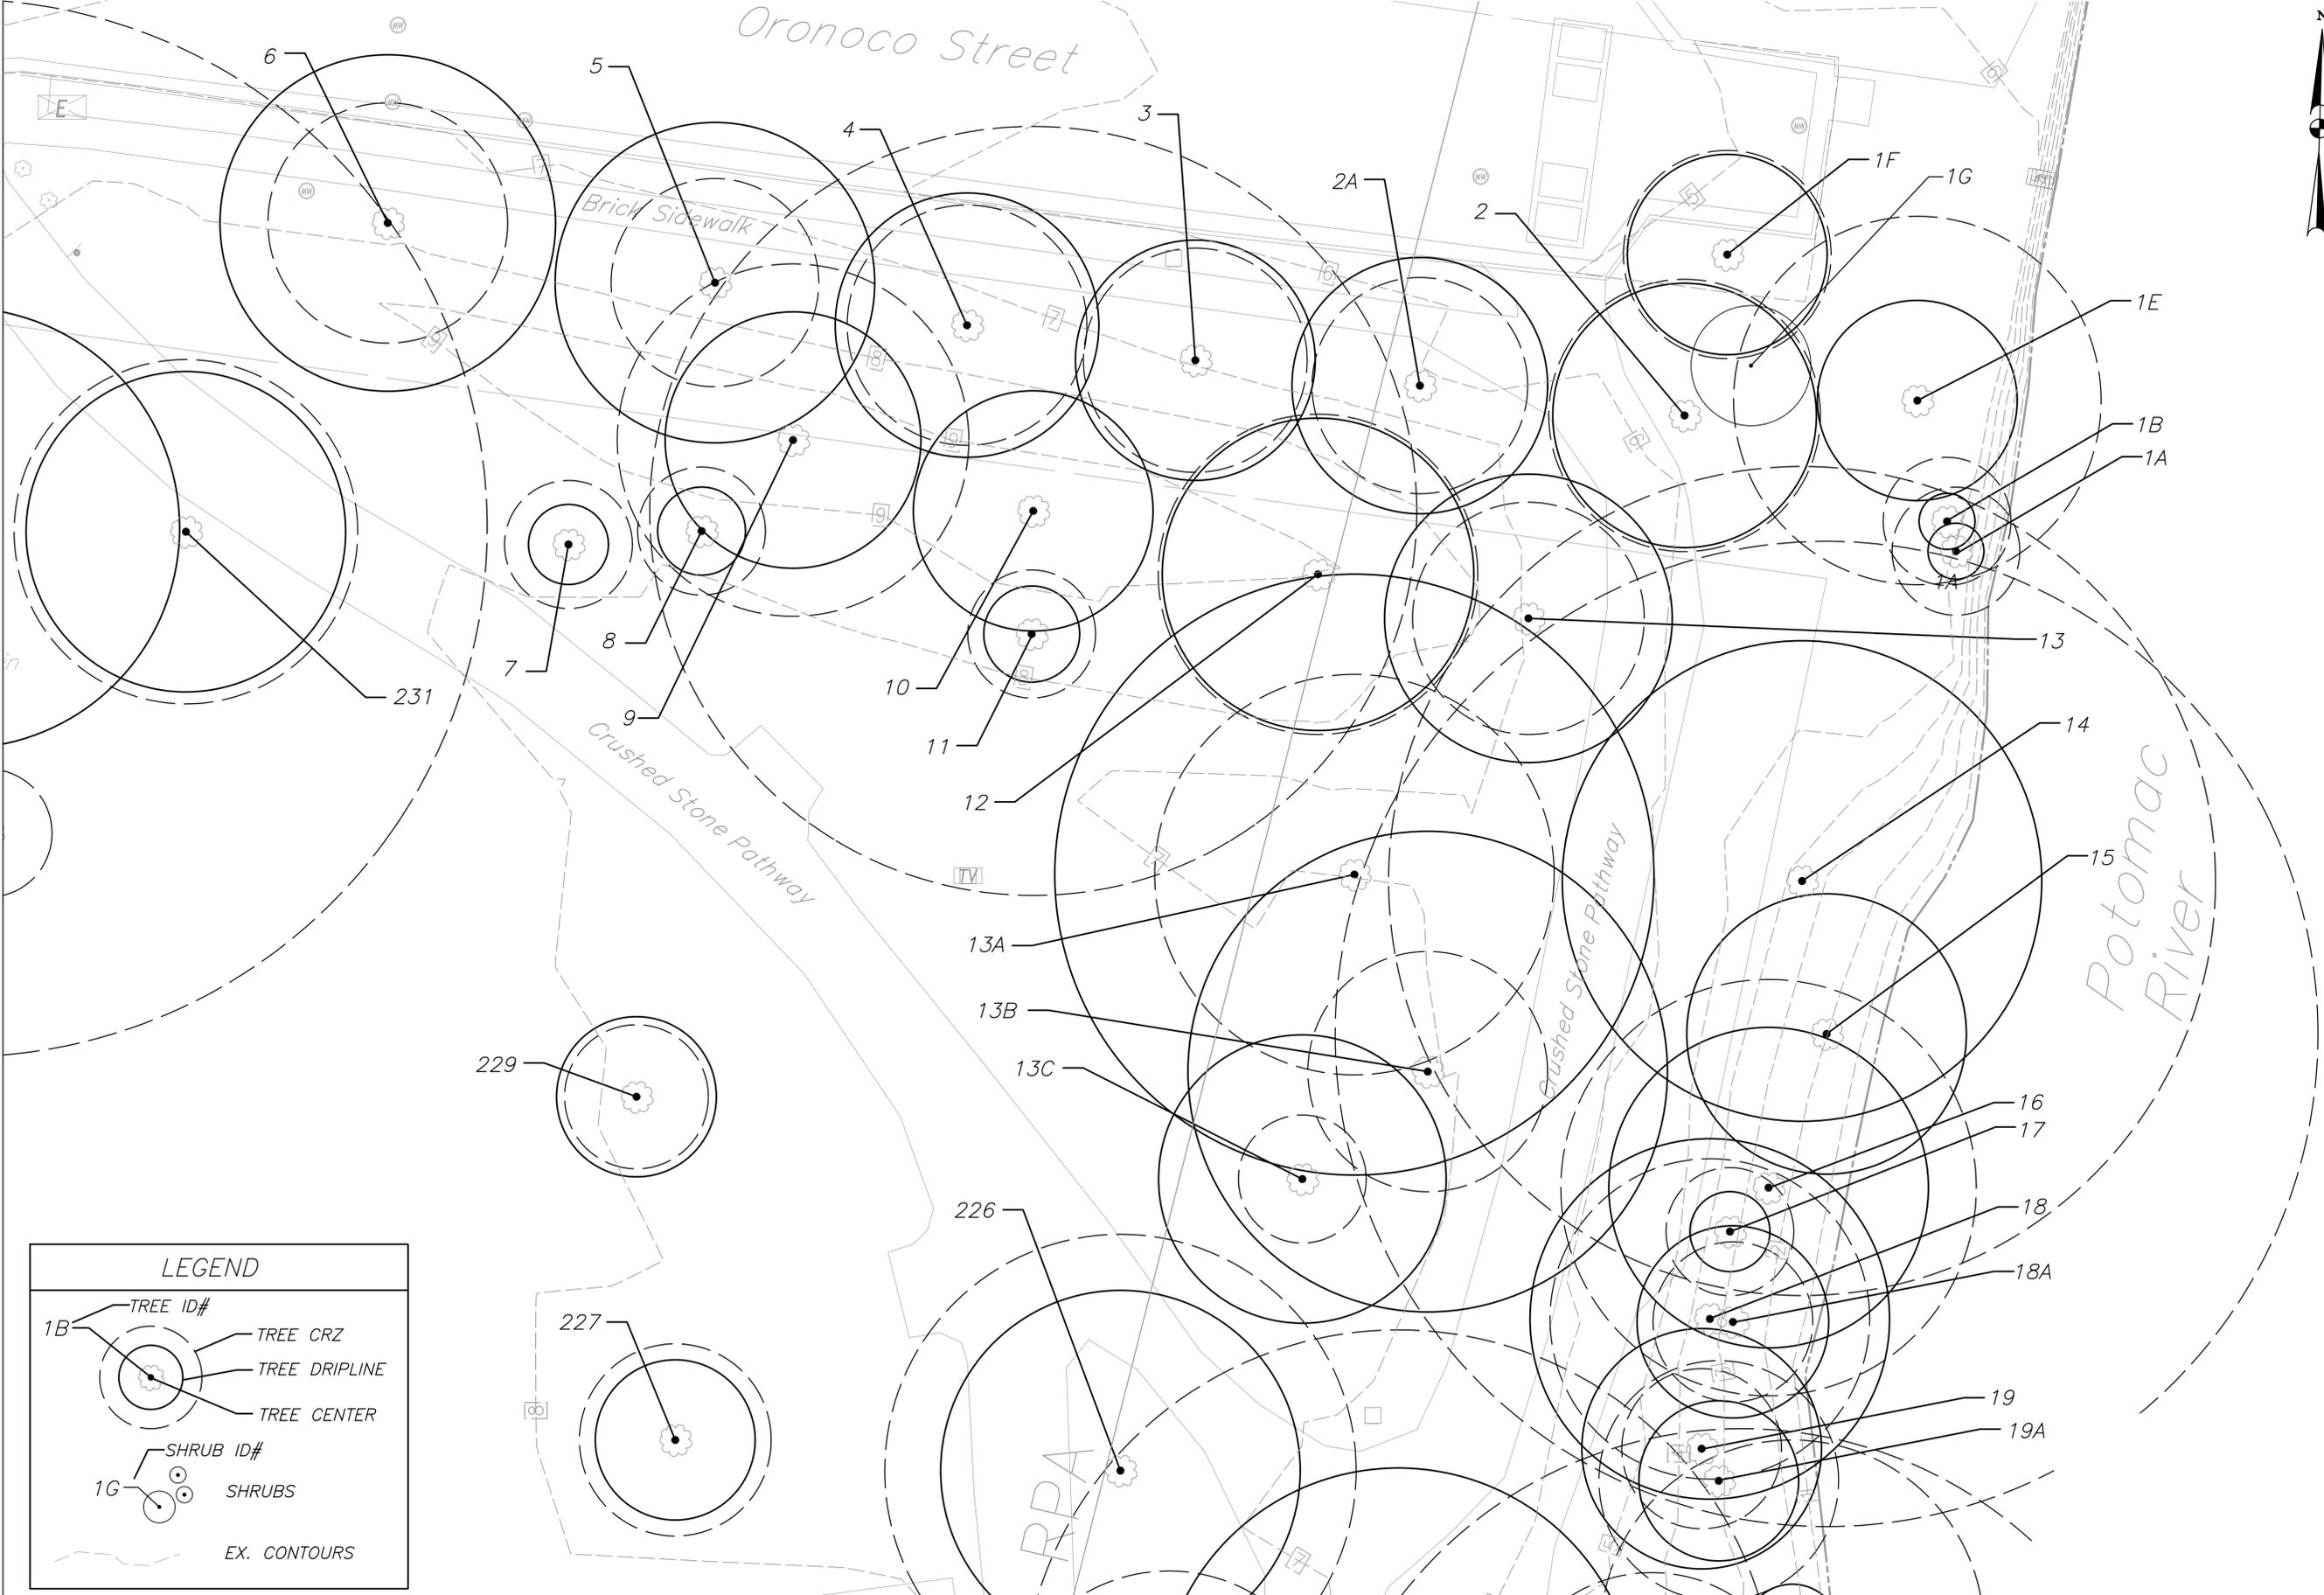


MATCH LINE SEE SHEET TI-27

MATCH LINE SEE SHEET TI-2

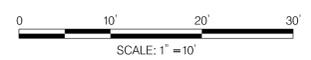

MATCH LINE SEE SHEET TI-1

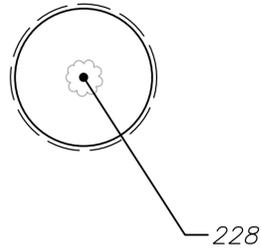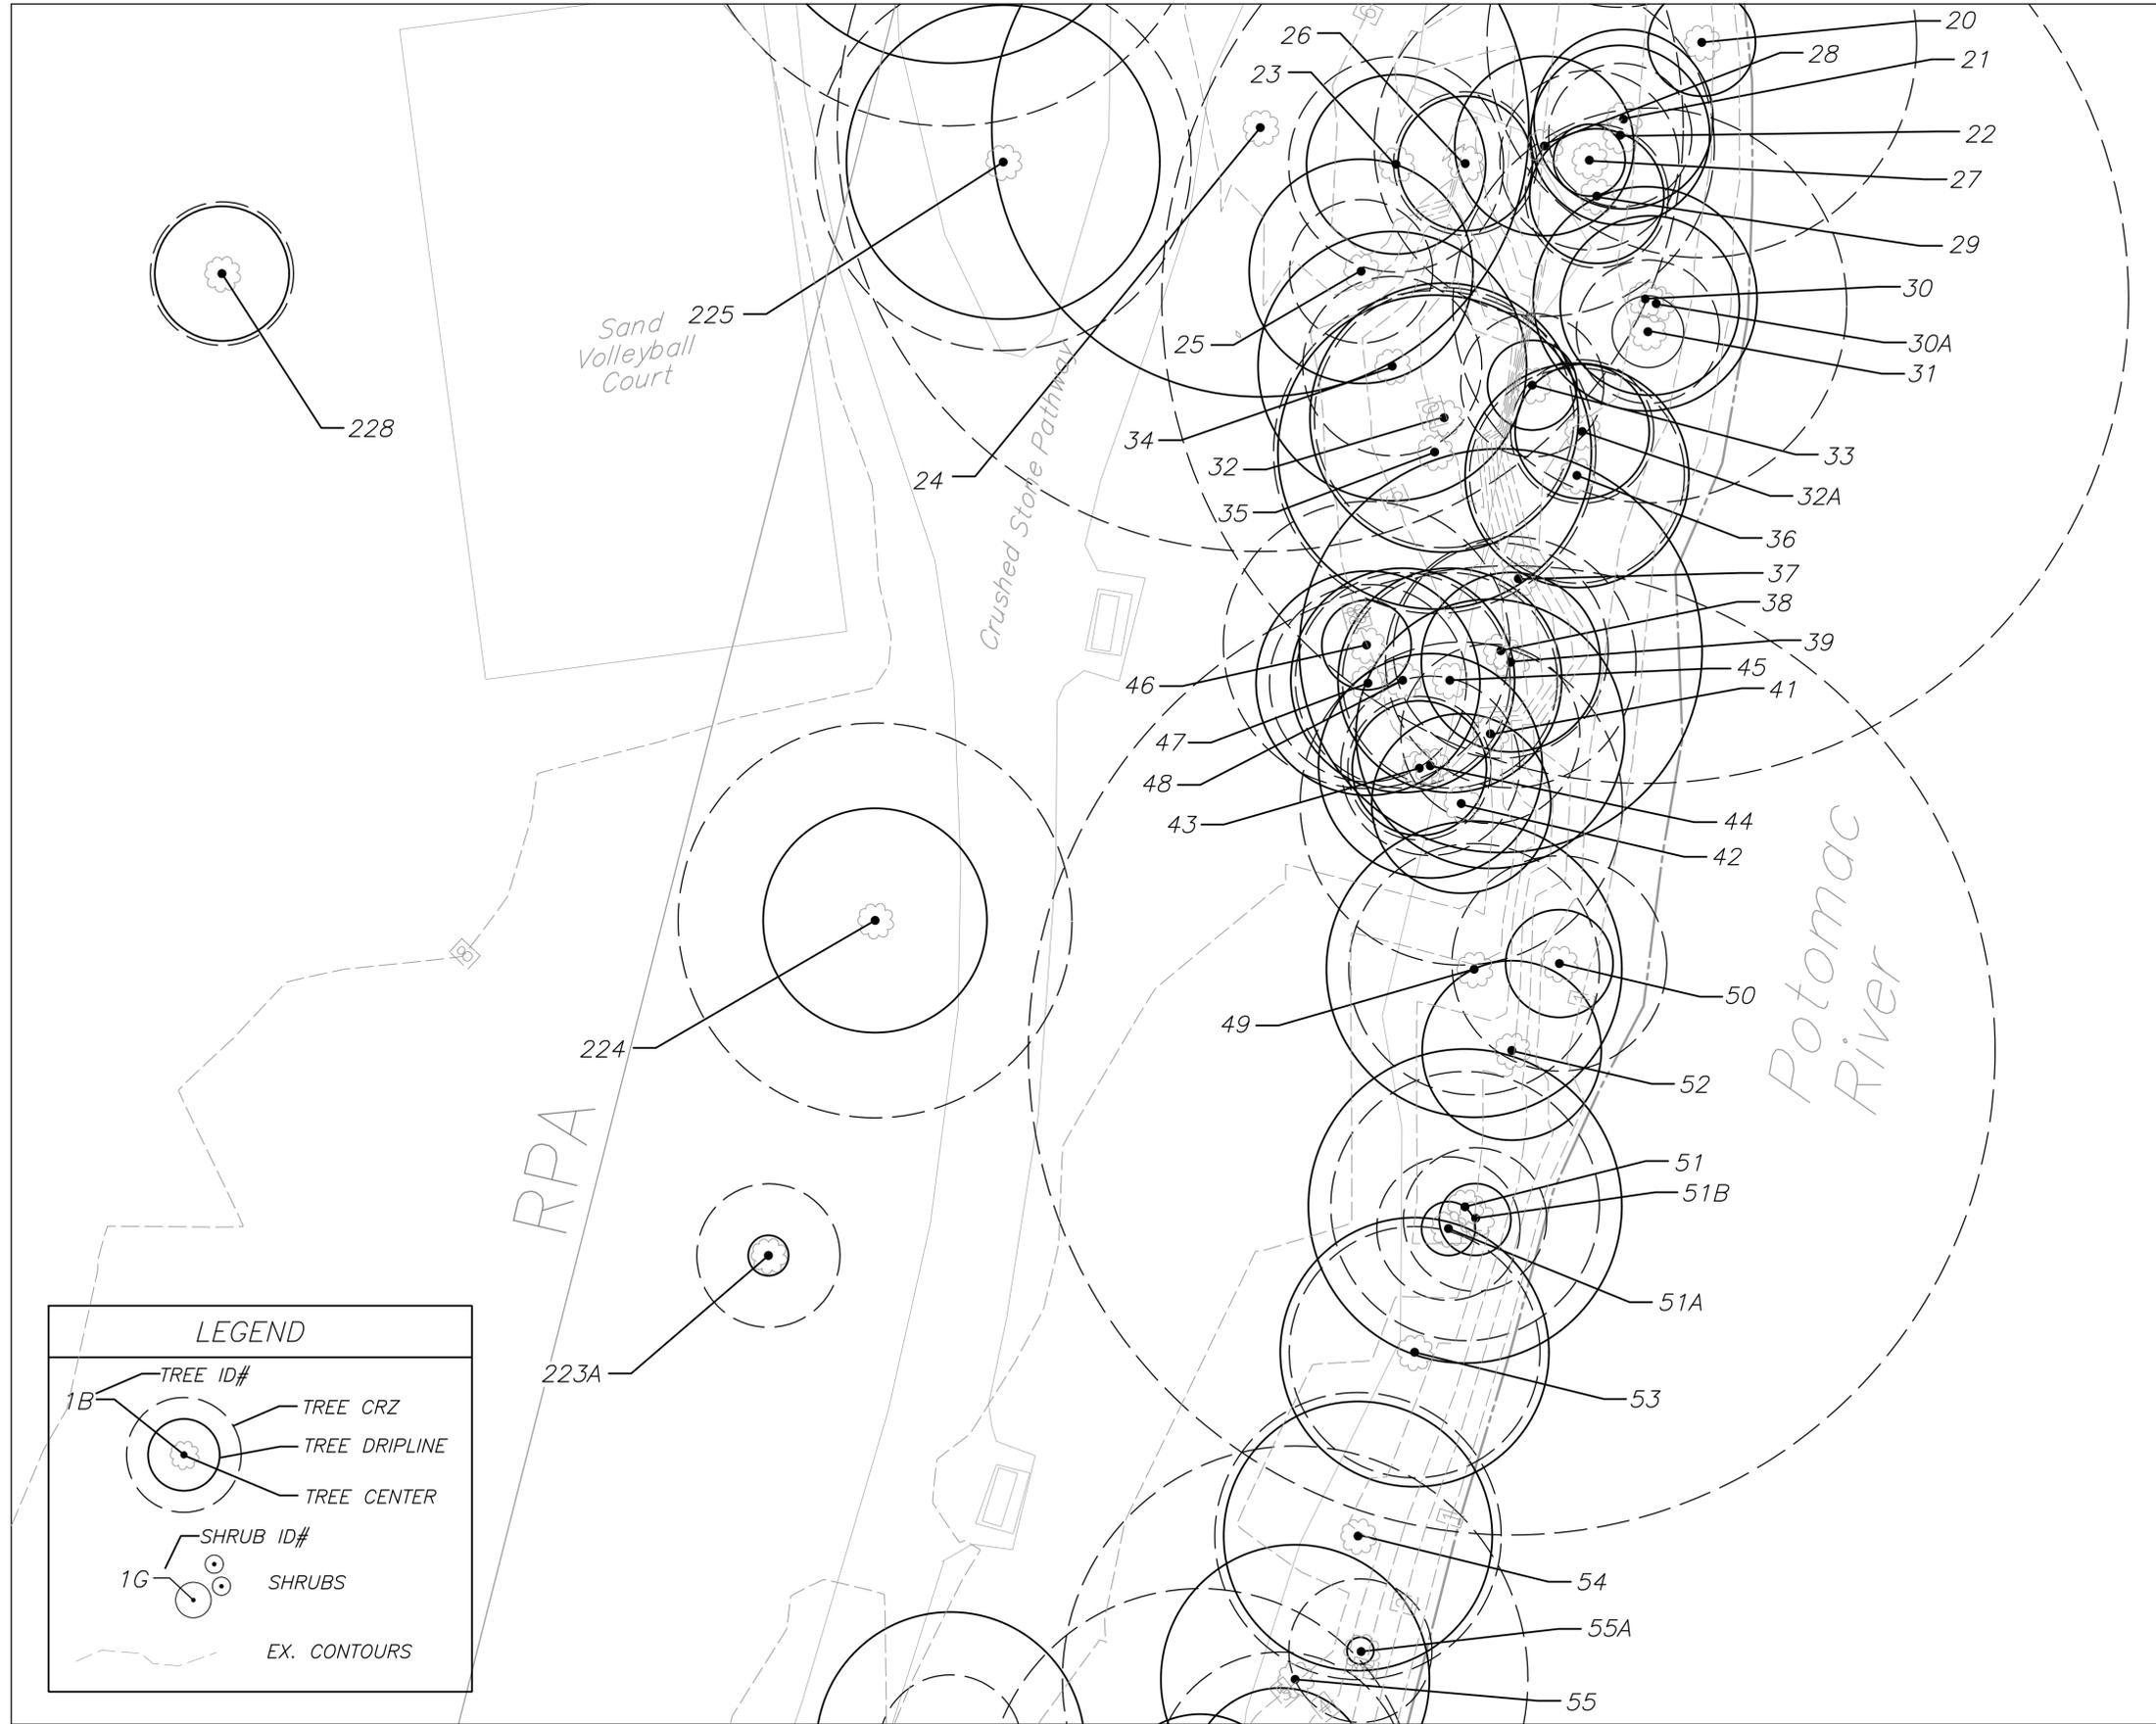

Sand Volleyball Court 225

Crushed Stone Pathway 24

Potomac River


RPA

223A

LEGEND

- TREE ID#
- TREE CRZ
- TREE DRIPLINE
- TREE CENTER
- SHRUB ID#
- SHRUBS
- EX. CONTOURS

MATCH LINE SEE SHEET TI-3

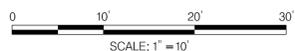

DRAFT

| | |
|-----------|-----------------------|
| DATE: | |
| REVISION: | 30% DESIGN SUBMISSION |

TREE AND SHRUB INVENTORY PLAN
WATERFRONT IMPLEMENTATION PROJECT

CITY OF ALEXANDRIA, VIRGINIA
 Department of Project Implementation
 P. O. Box 178
 Alexandria, Virginia 22313




| | |
|--------------|--------------|
| DATE: | 06/30/2025 |
| SCALE: | 1" = 10' |
| CHECK: | TLK |
| DRAWN: | CSD |
| PROJECT NO.: | 22-02065-002 |
| DWG NO.: | TI-02 |
| SHEET NO.: | |



MATCH LINE SEE SHEET TI-26

MATCH LINE SEE SHEET TI-2

MATCH LINE SEE SHEET TI-25

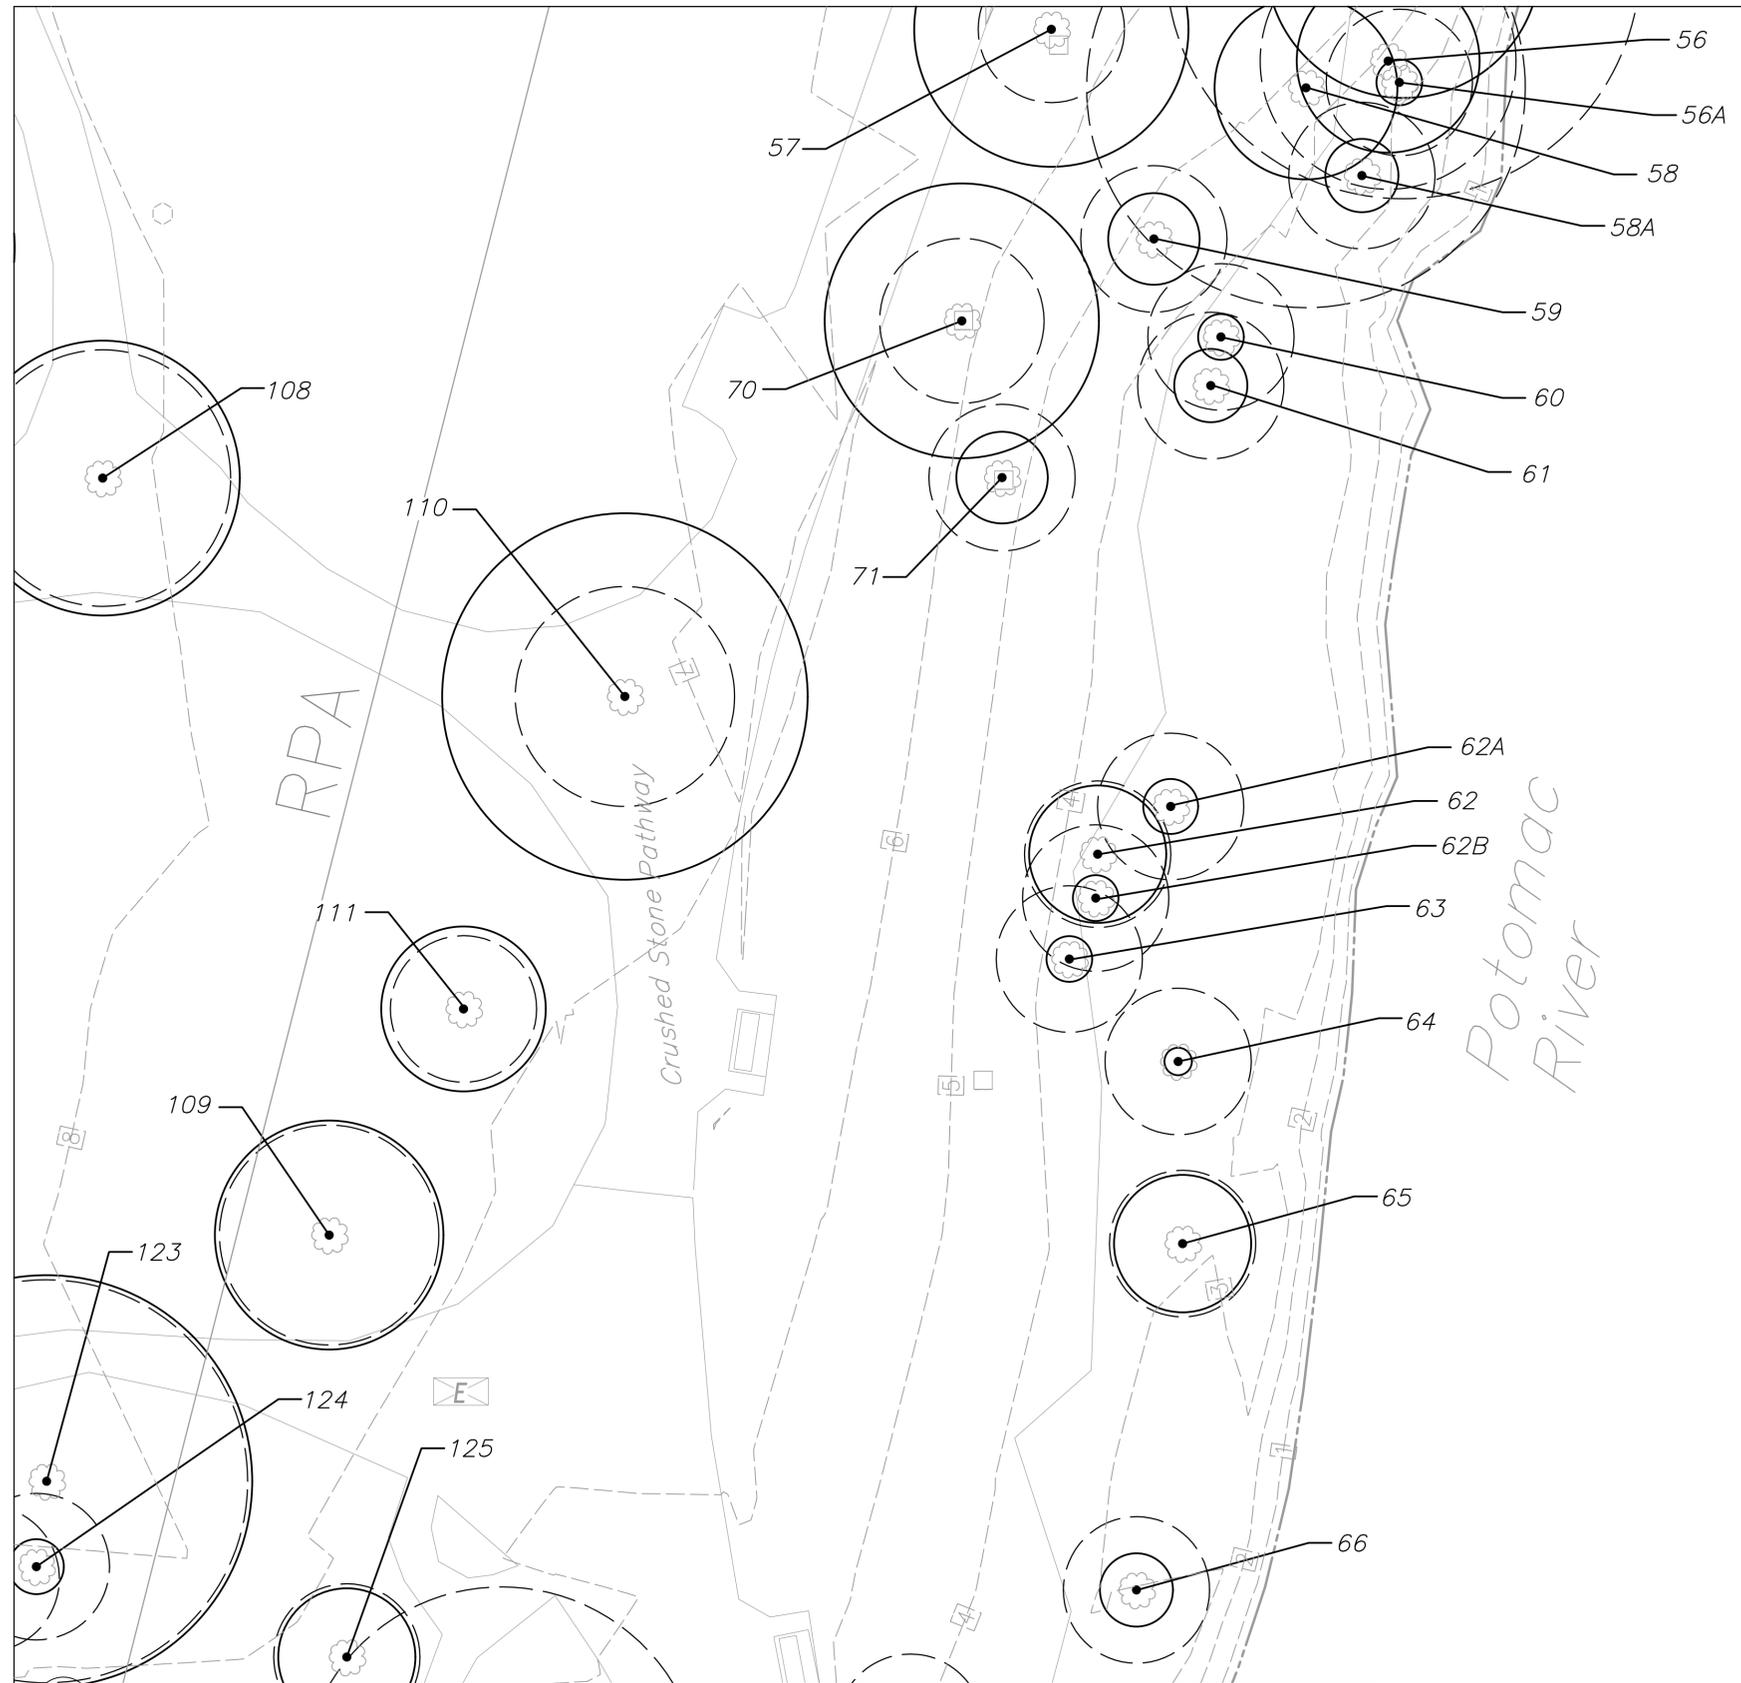

MATCH LINE SEE SHEET TI-4

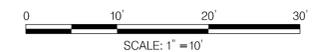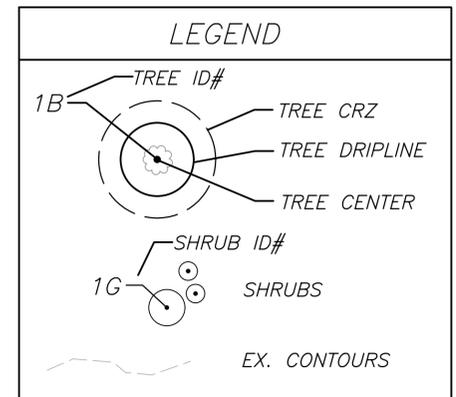

DRAFT

| | |
|-----------|-----------------------|
| DATE: | |
| REVISION: | 30% DESIGN SUBMISSION |

TREE AND SHRUB INVENTORY PLAN
 WATERFRONT IMPLEMENTATION PROJECT

CITY OF ALEXANDRIA, VIRGINIA
 Department of Project Implementation
 P. O. Box 178
 Alexandria, Virginia 22313



| | |
|--------------|--------------|
| DATE: | 06/30/2025 |
| SCALE: | 1" = 10' |
| CHECK: | TLK |
| DRAWN: | CSD |
| PROJECT NO.: | 22-02065-002 |
| DWG NO.: | TI-03 |
| SHEET NO.: | |




MATCH LINE SEE SHEET TI-24

MATCH LINE SEE SHEET TI-25


MATCH LINE SEE SHEET TI-3


MATCH LINE SEE SHEET TI-5

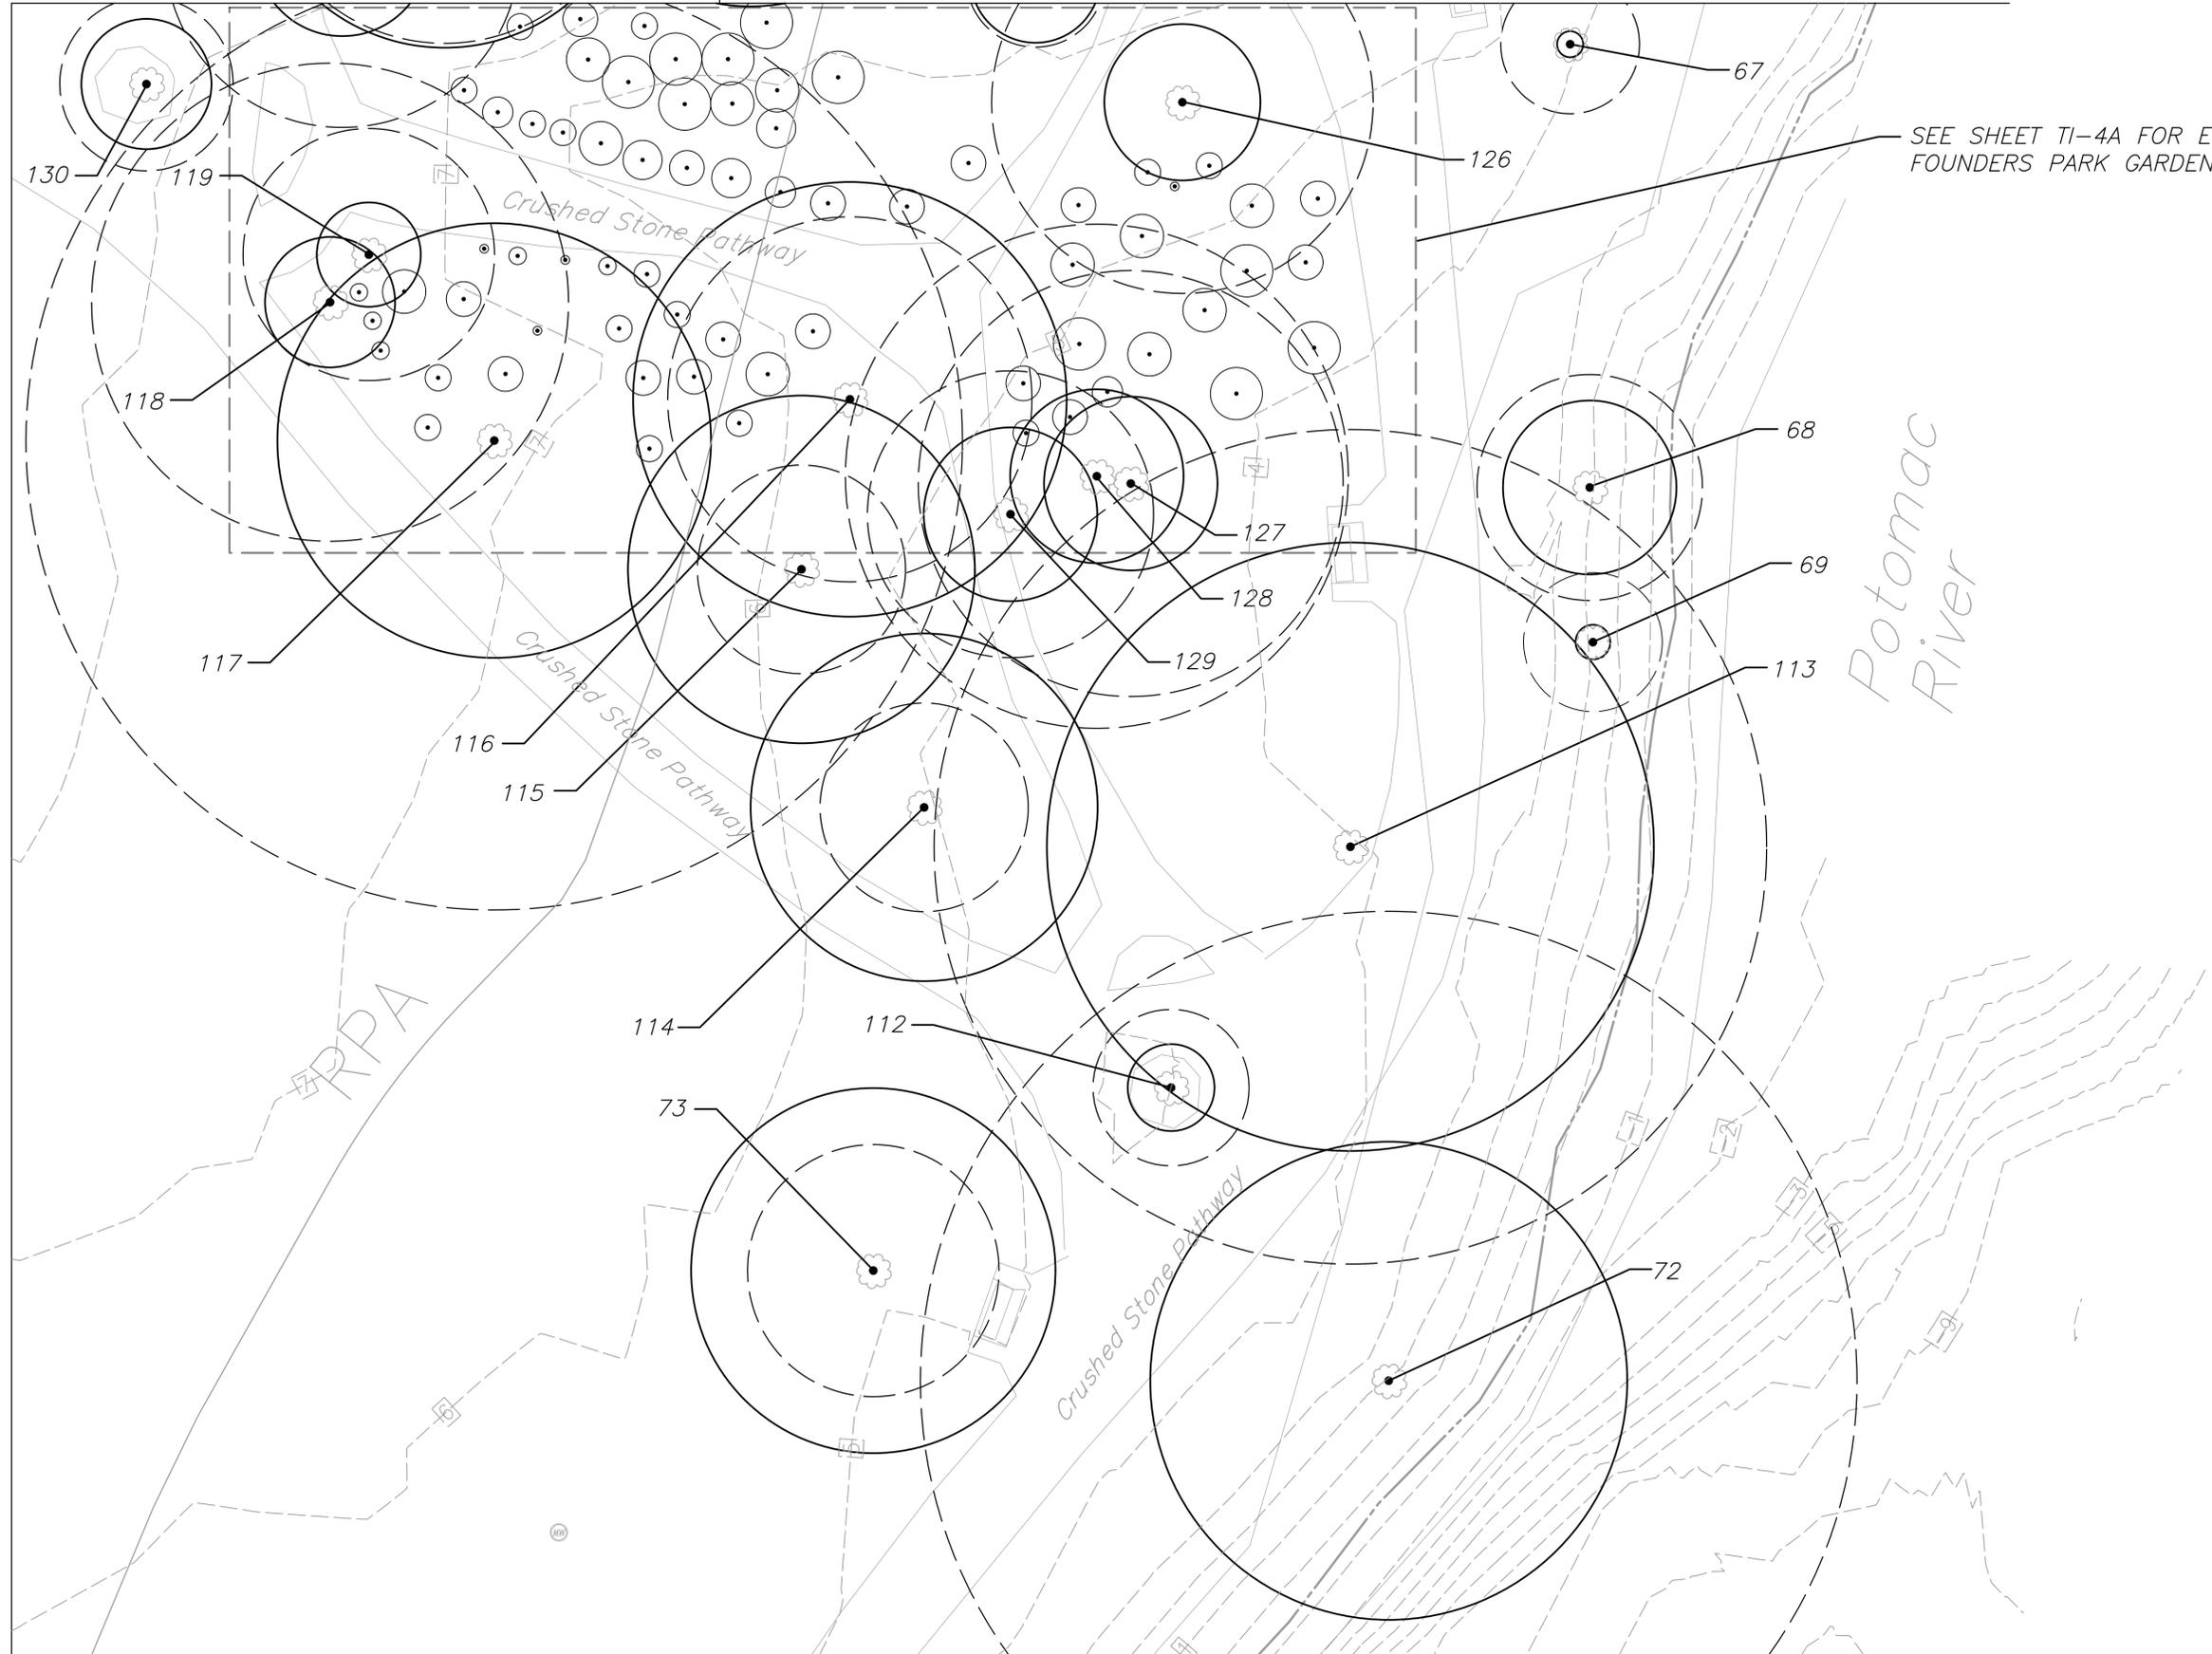

LEGEND

- 1B TREE ID#
- TREE CRZ
- TREE DRIPLINE
- TREE CENTER
- 1G SHRUB ID#
- SHRUBS
- EX. CONTOURS

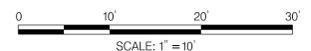


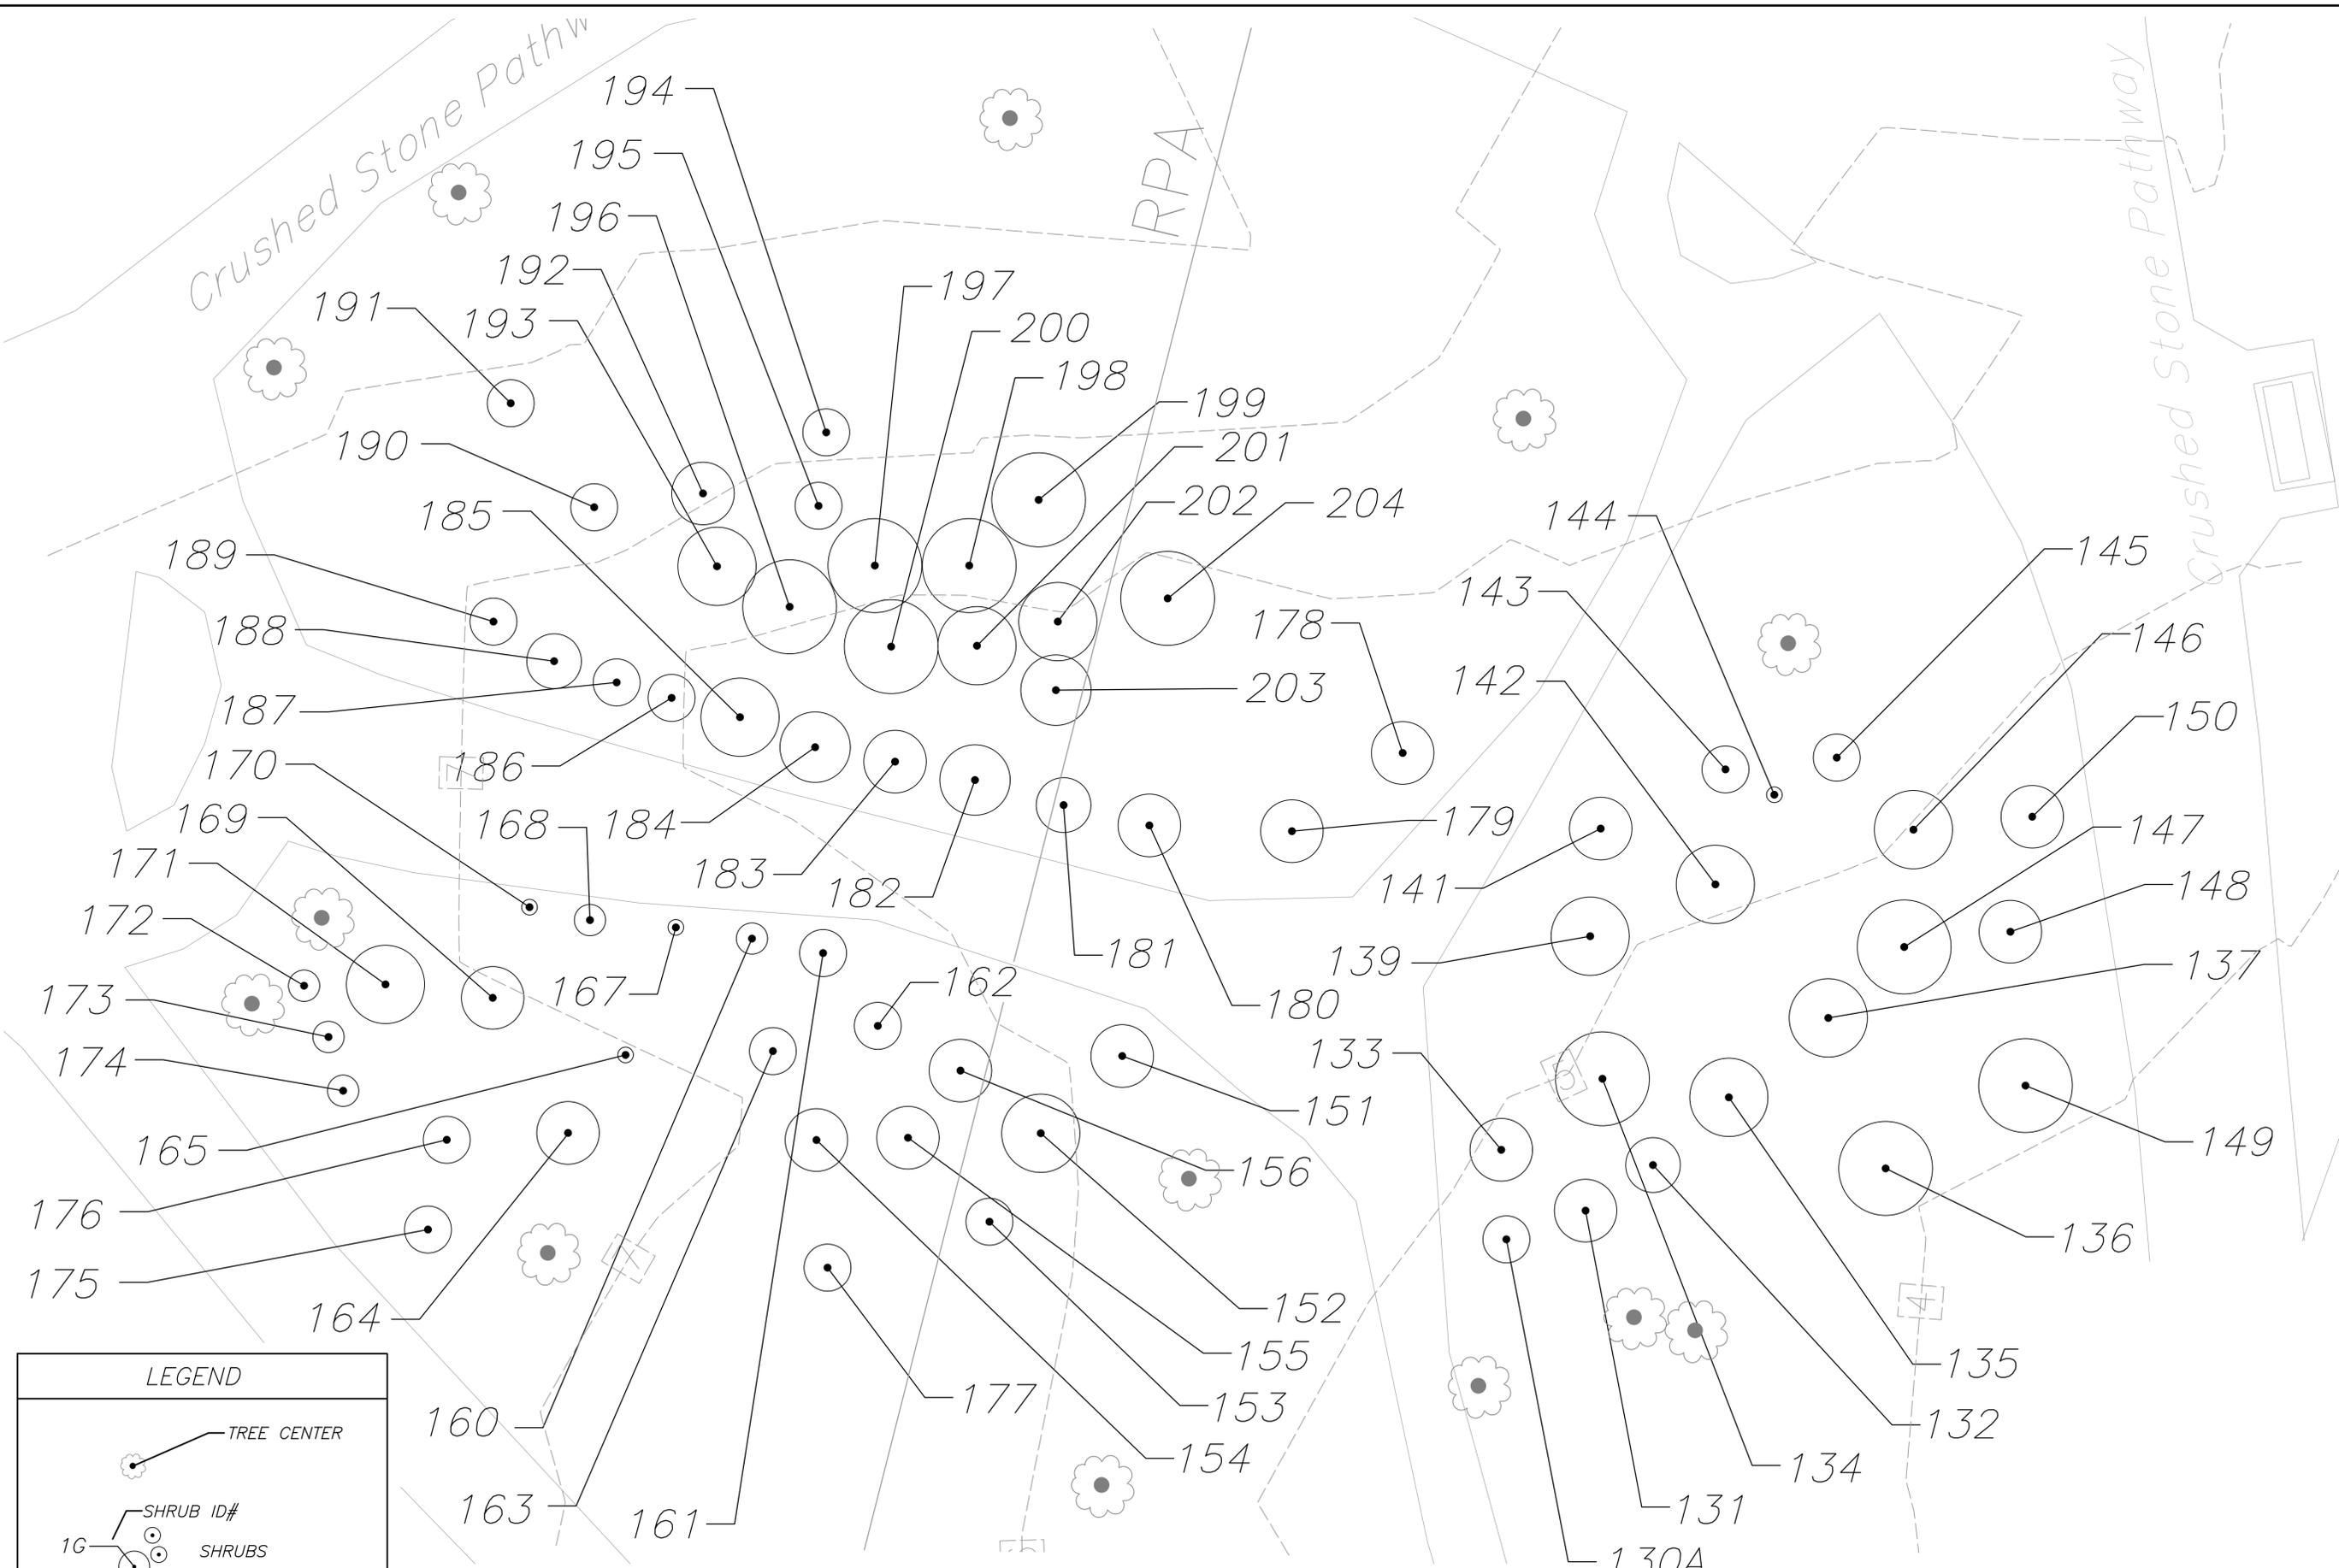

LEGEND

- TREE CENTER
- SHRUB ID#
SHRUBS
- EX. CONTOURS

FOUNDERS PARK GARDEN SHRUB AREA ENLARGEMENT

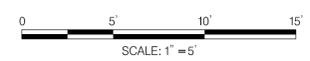

DRAFT

| | |
|-----------|-----------------------|
| DATE: | |
| REVISION: | |
| | 30% DESIGN SUBMISSION |

FOUNDERS PARK GARDEN SHRUB INVENTORY PLAN
 WATERFRONT IMPLEMENTATION PROJECT

CITY OF ALEXANDRIA, VIRGINIA
 Department of Project Implementation
 P. O. Box 178
 Alexandria, Virginia 22313




| | |
|--------------|--------------|
| DATE: | 06/30/2025 |
| SCALE: | 1" = 5' |
| CHECK: | TLK |
| DRAWN: | CSD |
| PROJECT NO.: | 22-02065-002 |
| DWG NO.: | TI-4A |
| SHEET NO.: | |

MATCH LINE SEE SHEET TI-4



LEGEND

| | | |
|----|-----------|---------------|
| 1B | TREE ID# | TREE CRZ |
| | | TREE DRIPLINE |
| | | TREE CENTER |
| 1G | SHRUB ID# | SHRUBS |
| | | EX. CONTOURS |

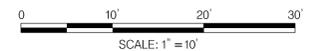

MATCH LINE SEE SHEET TI-6

MATCH LINE SEE SHEET TI-23



DRAFT

REVISION: 30% DESIGN SUBMISSION

DATE:

TREE AND SHRUB INVENTORY PLAN

WATERFRONT IMPLEMENTATION PROJECT

CITY OF ALEXANDRIA, VIRGINIA
 Department of Project Implementation
 P. O. Box 178
 Alexandria, Virginia 22313




DATE: 06/30/2025
 SCALE: 1" = 10'
 CHECK: TLK DRAWN: CSD
 PROJECT NO.: 22-02065-002
 DWG NO.: TI-05
 SHEET NO.:



MATCH LINE SEE SHEET TI-5

LEGEND

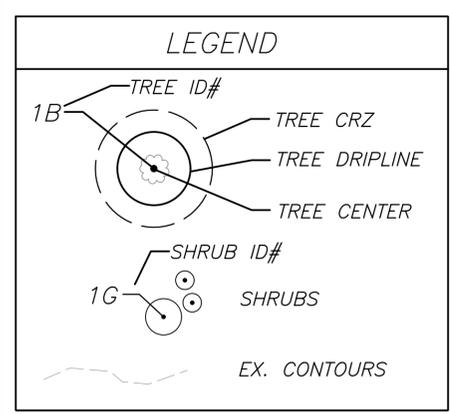


TREE ID#
 TREE CRZ
 TREE DRIPLINE
 TREE CENTER
 SHRUB ID#
 SHRUBS
 EX. CONTOURS

MATCH LINE SEE SHEET TI-22



MATCH LINE SEE SHEET TI-7

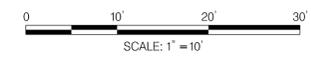

MATCH LINE SEE SHEET TI-6



MATCH LINE SEE SHEET TI-20

LEGEND

1B TREE ID#

TREE CRZ


TREE DRIPLINE

TREE CENTER

1G SHRUB ID#

SHRUBS

EX. CONTOURS

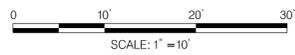

DRAFT

DATE:

REVISION:

30% DESIGN SUBMISSION

TREE AND SHRUB INVENTORY PLAN

WATERFRONT IMPLEMENTATION PROJECT

CITY OF ALEXANDRIA, VIRGINIA

Department of Project Implementation

P. O. Box 178

Alexandria, Virginia 22313



DATE: 06/30/2025

SCALE: 1" = 10'

CHECK: TLK DRAWN: CSD

PROJECT NO: 22-02065-002

DWG NO.:


TI-07

SHEET NO.:



LEGEND

- TREE ID# (1B)
- TREE CRZ
- TREE DRIPLINE
- TREE CENTER
- SHRUB ID# (1G)
- SHRUBS
- EX. CONTOURS

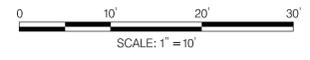


MATCH LINE SEE SHEET TI-17

MATCH LINE SEE SHEET TI-9

MATCH LINE SEE SHEET TI-17

MATCH LINE SEE SHEET TI-8

MATCH LINE SEE SHEET TI-16

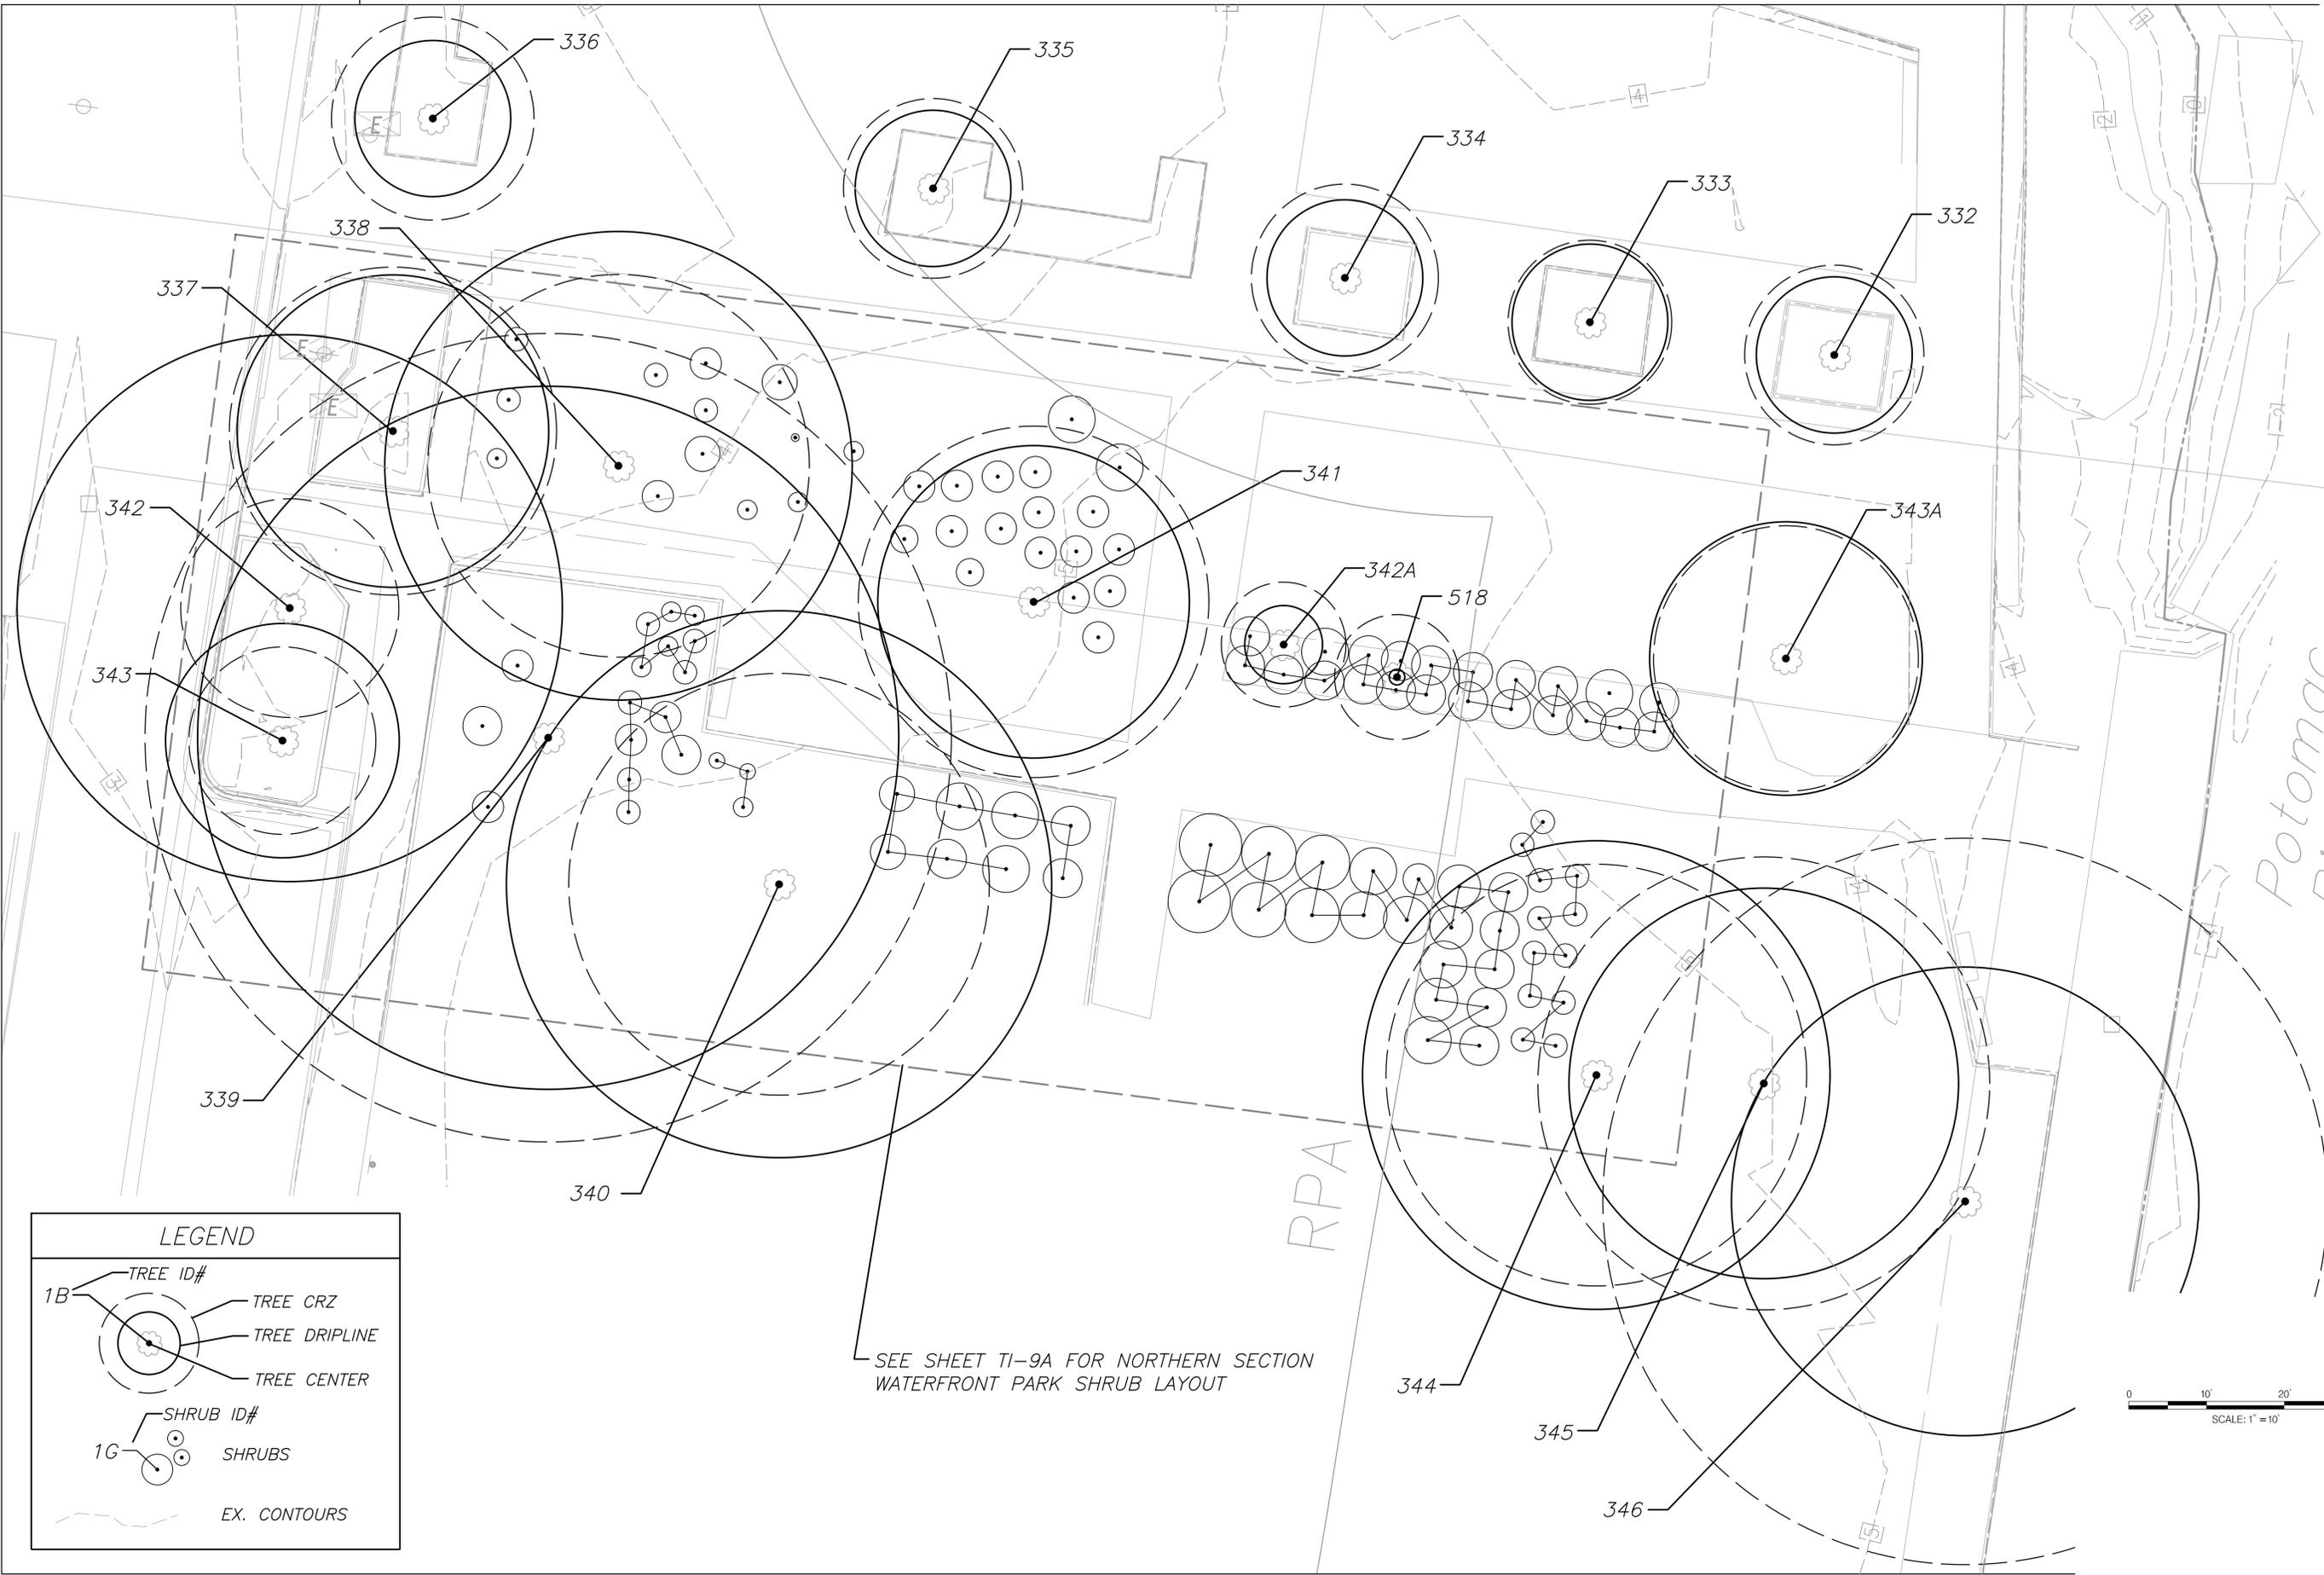


LEGEND

1B TREE ID# TREE CRZ TREE DRIPLINE TREE CENTER

1G SHRUB ID# SHRUBS

EX. CONTOURS

SEE SHEET TI-9A FOR NORTHERN SECTION WATERFRONT PARK SHRUB LAYOUT

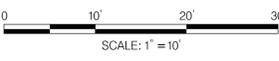

DRAFT

DATE:

REVISION:

30% DESIGN SUBMISSION

TREE AND SHRUB INVENTORY PLAN

WATERFRONT IMPLEMENTATION PROJECT

CITY OF ALEXANDRIA, VIRGINIA

Department of Project Implementation

P. O. Box 178

Alexandria, Virginia 22313



DATE: 06/30/2025

SCALE: 1" = 10'

CHECK: TLK DRAWN: CSD


PROJECT NO: 22-02065-002

DWG NO.:

TI - 09

SHEET NO:


MATCH LINE SEE SHEET TI-10

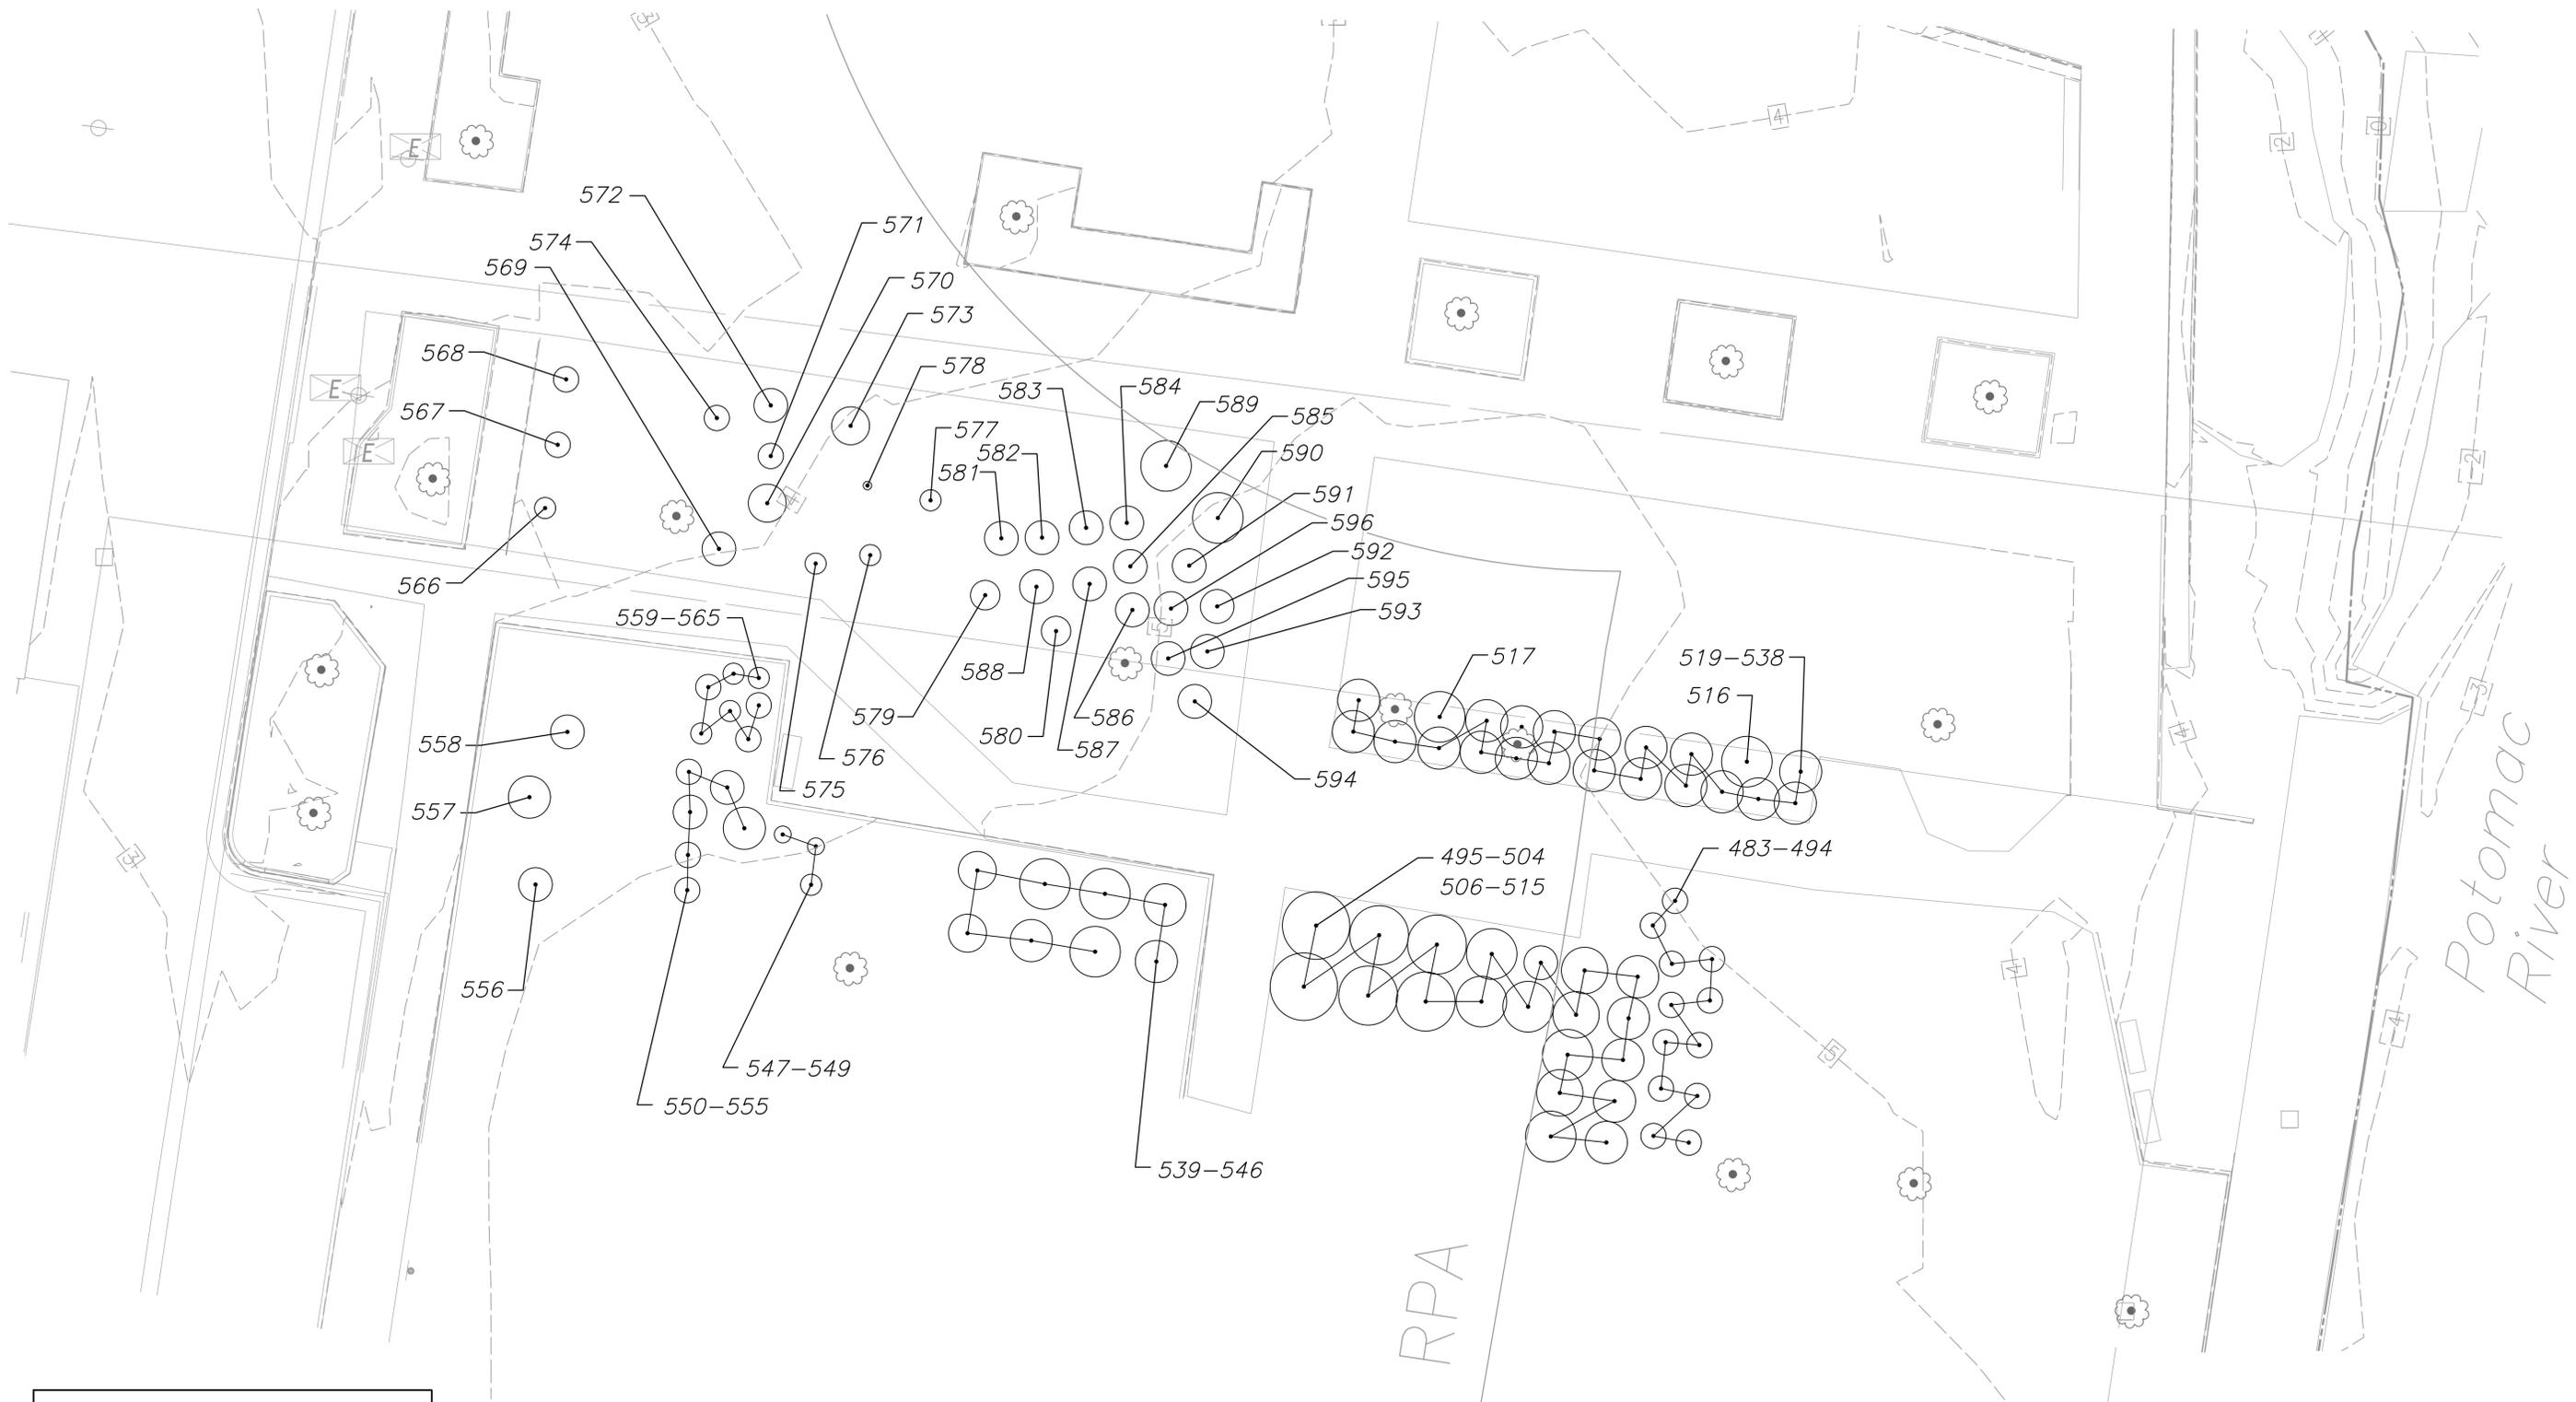

NORTHERN SECTION OF WATERFRONT PARK SHRUB LAYOUT


LEGEND

- TREE CENTER
- SHRUB ID#
- SHRUBS
- EX. CONTOURS

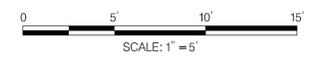

MATCH LINE SEE SHEET TI-9

SEE SHEET TI-10A FOR SOUTHERN SECTION WATERFRONT PARK SHRUB LAYOUT

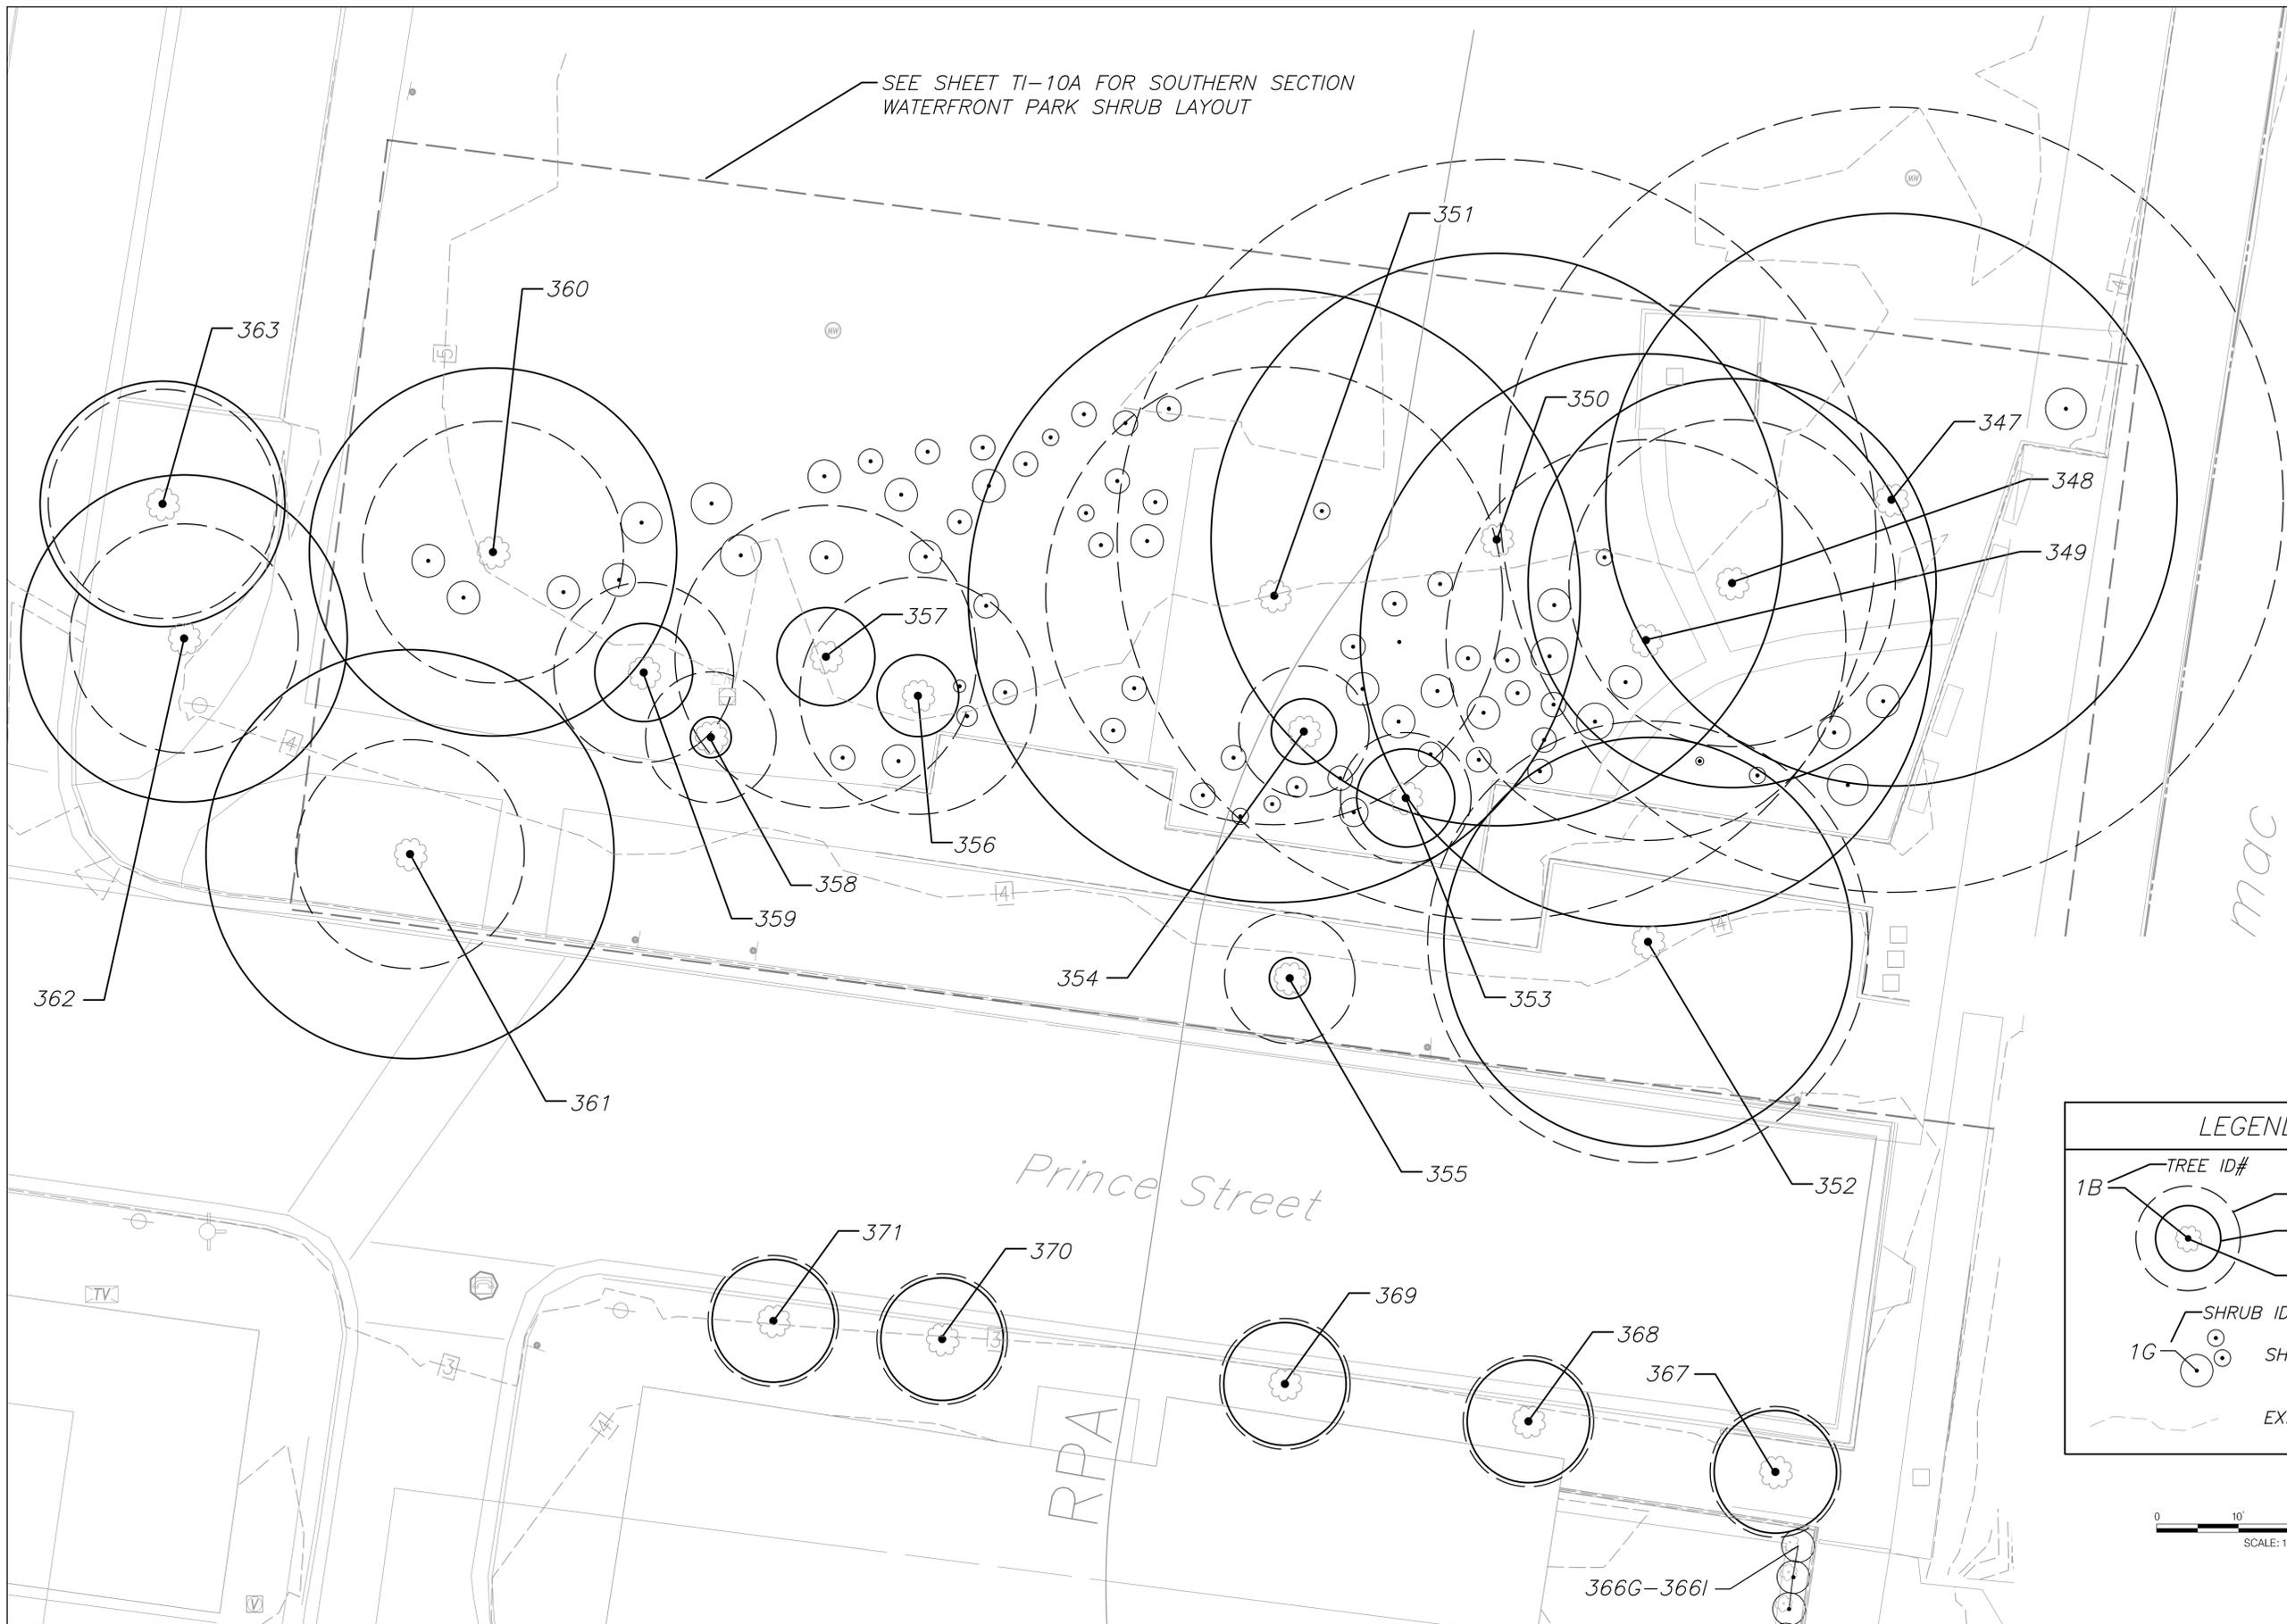

MATCH LINE SEE SHEET TI-15

MATCH LINE SEE SHEET TI-11



DRAFT

DATE:

REVISION:

30% DESIGN SUBMISSION

TREE AND SHRUB INVENTORY PLAN

WATERFRONT IMPLEMENTATION PROJECT

CITY OF ALEXANDRIA, VIRGINIA

Department of Project Implementation

P. O. Box 178

Alexandria, Virginia 22313



DATE: 06/30/2025

SCALE: 1" = 10'


CHECK: TLK | DRAWN: CSD

PROJECT NO: 22-02065-002


DWG NO:

TI-10

SHEET NO:

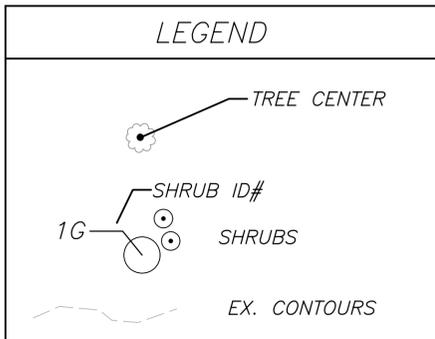



SOUTHERN SECTION OF WATERFRONT PARK SHRUB LAYOUT

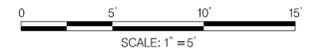

C:\pwworking\jmnt\0953008\pTP-0001_AWIP.dwg

MATCH LINE SEE SHEET TI-10

MATCH LINE SEE SHEET TI-14

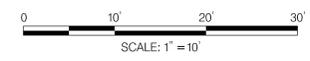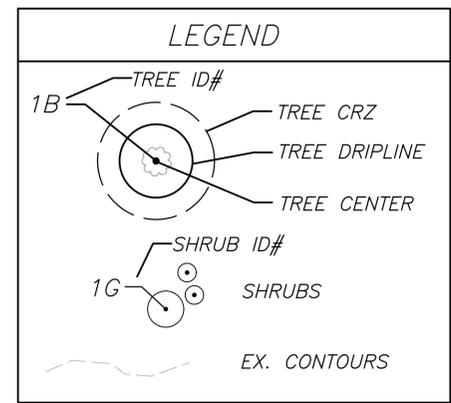

MATCH LINE SEE SHEET TI-12



DRAFT

DATE:

REVISION:

30% DESIGN SUBMISSION

TREE AND SHRUB INVENTORY PLAN

WATERFRONT IMPLEMENTATION PROJECT

CITY OF ALEXANDRIA, VIRGINIA

Department of Project Implementation

P. O. Box 178

Alexandria, Virginia 22313



DATE: 06/30/2025

SCALE: 1" = 10'

CHECK: TLK DRAWN: CSD

PROJECT NO: 22-02065-002

DWG NO.:

TI - 11

SHEET NO:



LEGEND

1B TREE ID#

TREE CRZ

TREE DRIPLINE

TREE CENTER

1G SHRUB ID#

SHRUBS

EX. CONTOURS



MATCH LINE SEE SHEET TI-14



LEGEND

TREE ID#

1B

TREE CRZ

TREE DRIPLINE


TREE CENTER

SHRUB ID#

1G

SHRUBS

EX. CONTOURS

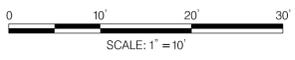

MATCH LINE SEE SHEET TI-12



DRAFT

REVISION:

30% DESIGN SUBMISSION

TREE AND SHRUB INVENTORY PLAN

WATERFRONT IMPLEMENTATION PROJECT

CITY OF ALEXANDRIA, VIRGINIA

Department of Project Implementation

P. O. Box 178

Alexandria, Virginia 22313



DATE: 06/30/2025

SCALE: 1" = 10'

CHECK: TLK DRAWN: CSD

PROJECT NO: 22-02065-002

DWG NO.:

TI - 13

SHEET NO.:

MATCH LINE SEE SHEET TI-15



LEGEND

1B TREE ID#

TREE CRZ


TREE DRIPLINE

TREE CENTER

1G SHRUB ID#

SHRUBS

EX. CONTOURS

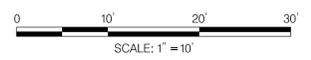

MATCH LINE SEE SHEET TI-13

MATCH LINE SEE SHEET TI-11



DRAFT

DATE:

REVISION:

30% DESIGN SUBMISSION

TREE AND SHRUB INVENTORY PLAN

WATERFRONT IMPLEMENTATION PROJECT

CITY OF ALEXANDRIA, VIRGINIA

Department of Project Implementation

P. O. Box 178

Alexandria, Virginia 22313



DATE: 06/30/2025

SCALE: 1" = 10'


CHECK: TLK DRAWN: CSD

PROJECT NO: 22-02065-002

DWG NO.: TI-14

SHEET NO:

MATCH LINE SEE SHEET TI-16

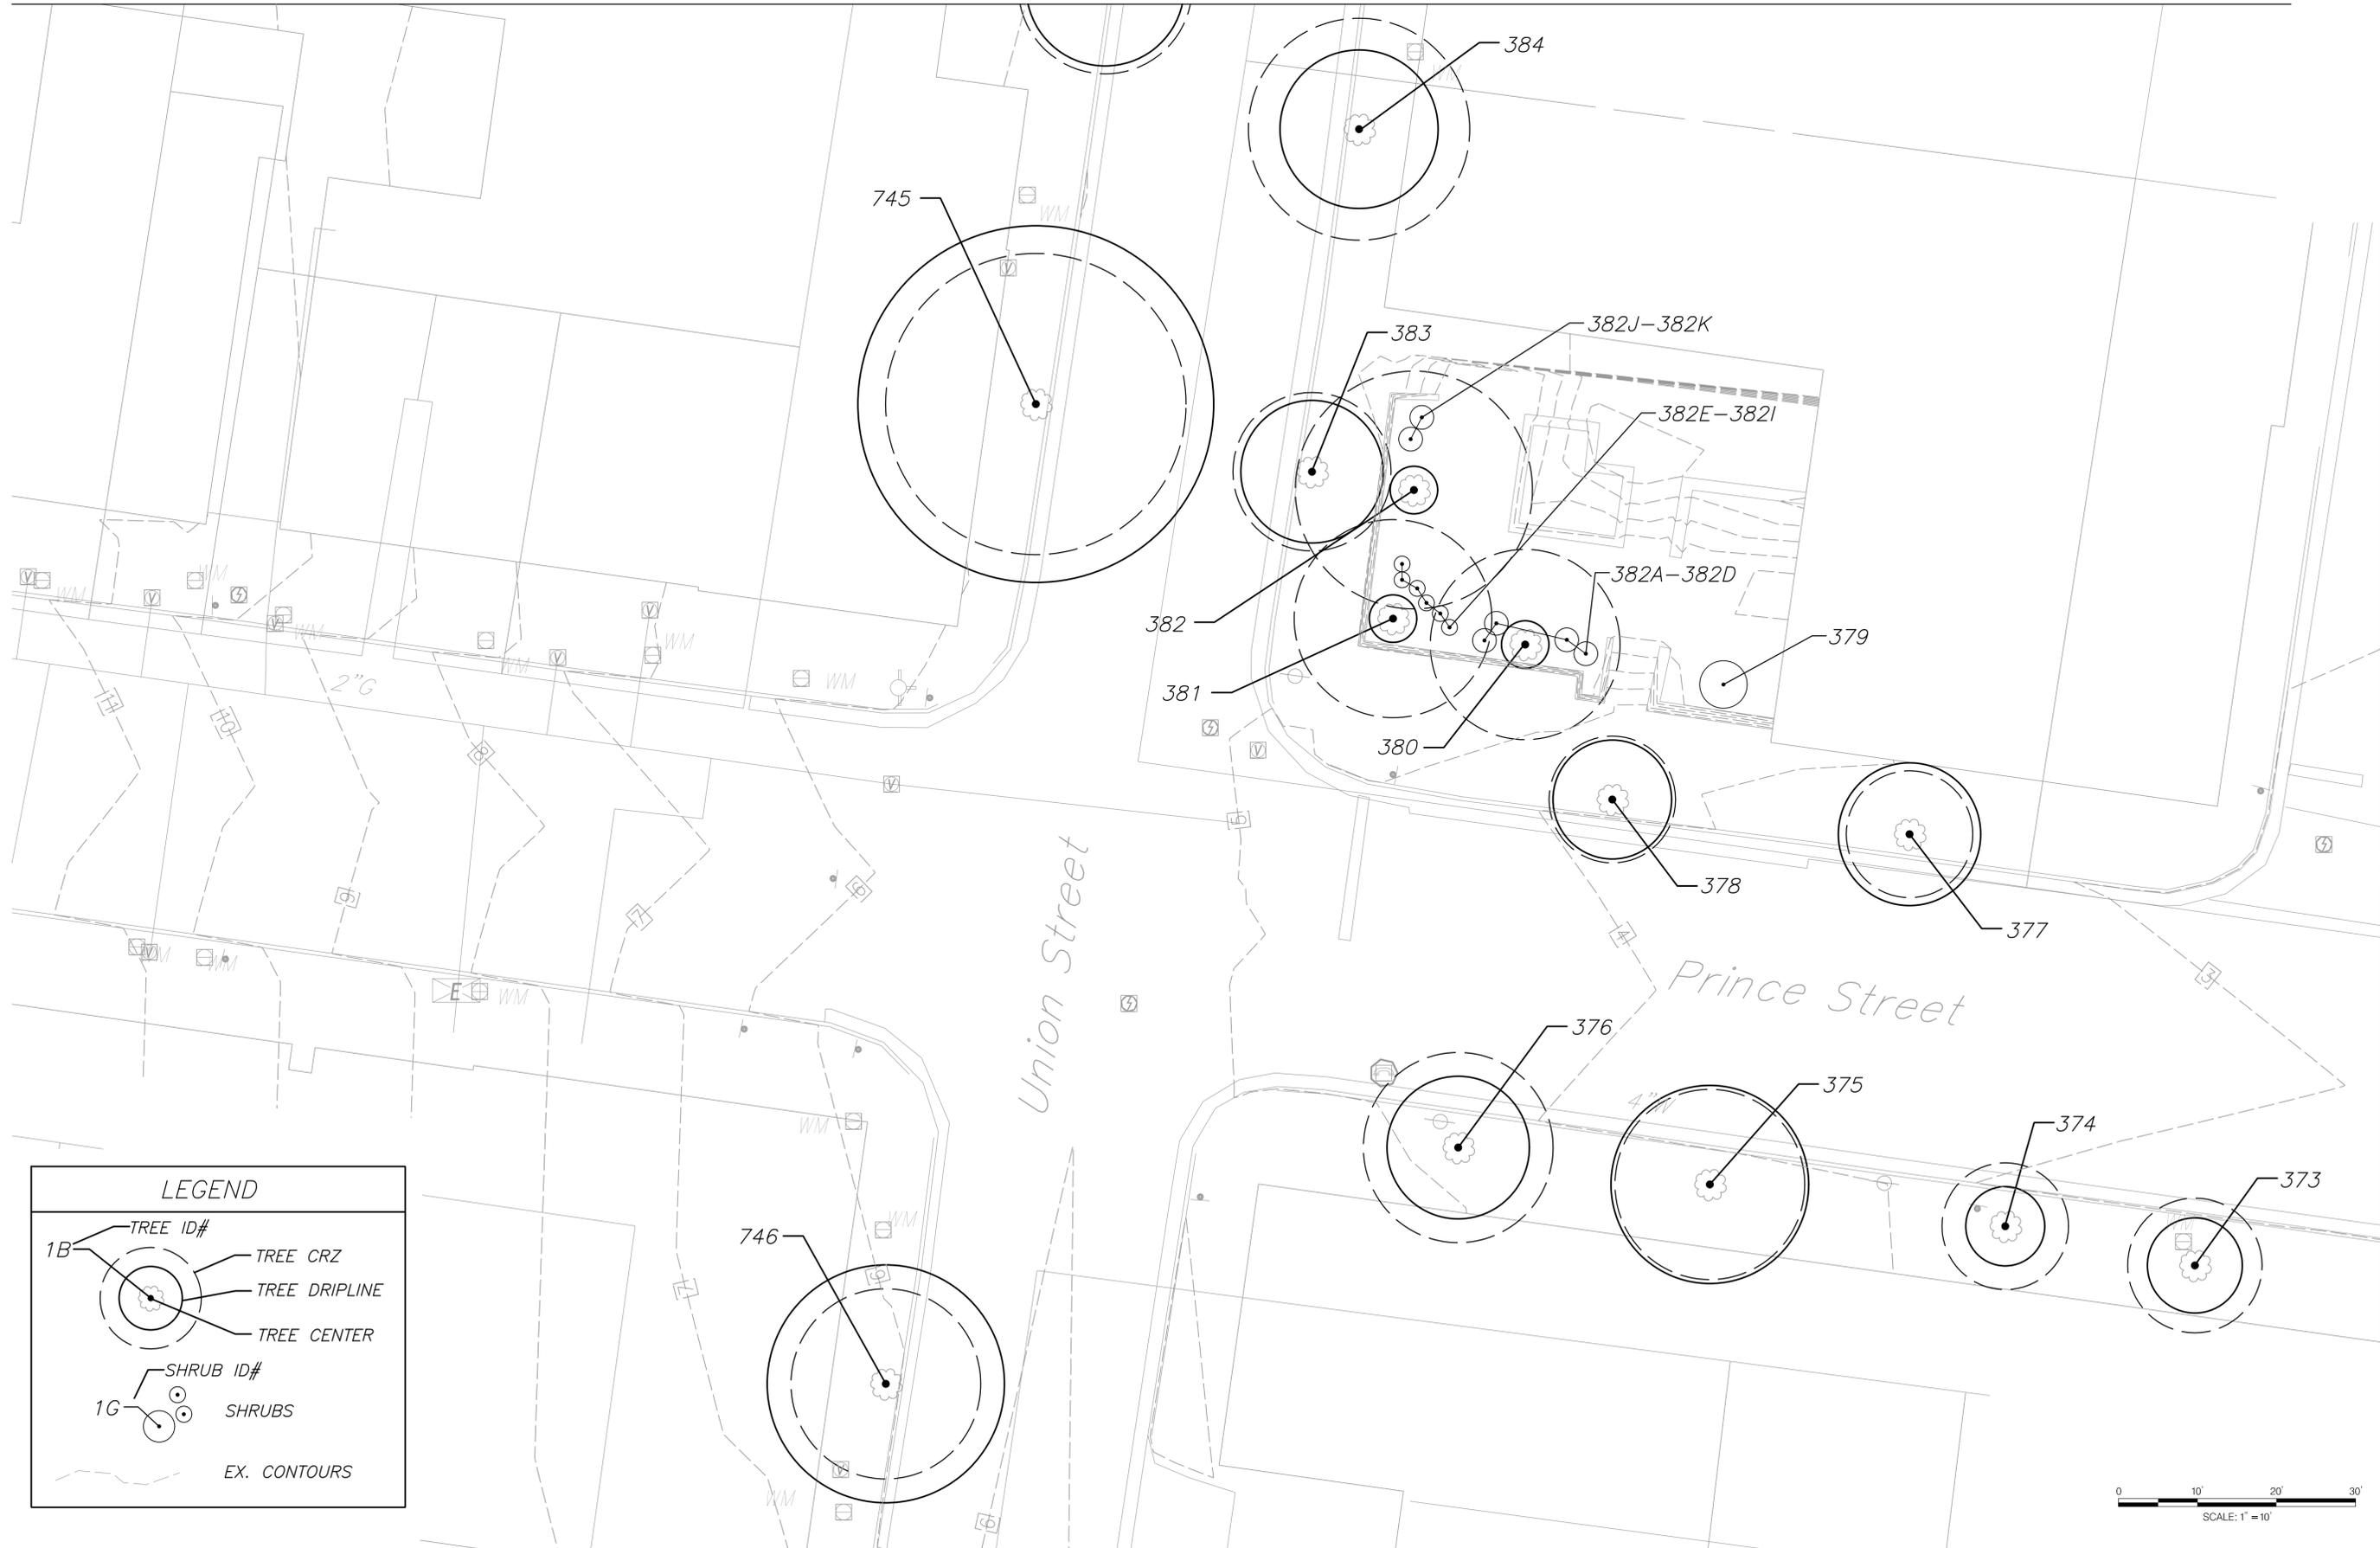

LEGEND

1B — TREE ID#

1G — SHRUB ID#

TREE CRZ


TREE DRIPLINE

TREE CENTER

SHRUBS

EX. CONTOURS

MATCH LINE SEE SHEET TI-14

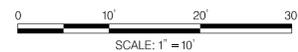

DRAFT

DATE:

REVISION:

30% DESIGN SUBMISSION

TREE AND SHRUB INVENTORY PLAN

WATERFRONT IMPLEMENTATION PROJECT

CITY OF ALEXANDRIA, VIRGINIA

Department of Project Implementation

P. O. Box 178

Alexandria, Virginia 22313



DATE: 06/30/2025

SCALE: 1" = 10'

CHECK: TLK DRAWN: CSD

PROJECT NO: 22-02065-002

DWG NO.:

TI - 15

SHEET NO:

MATCH LINE SEE SHEET TI-10

MATCH LINE SEE SHEET TI-18

MATCH LINE SEE SHEET TI-17



LEGEND

1B TREE ID#

TREE CRZ

TREE DRIPLINE

TREE CENTER

1G SHRUB ID#

SHRUBS

EX. CONTOURS



MATCH LINE SEE SHEET TI-15

MATCH LINE SEE SHEET TI-9



DRAFT

| | |
|-----------|-----------------------|
| DATE: | |
| REVISION: | 30% DESIGN SUBMISSION |

TREE AND SHRUB INVENTORY PLAN

WATERFRONT IMPLEMENTATION PROJECT

CITY OF ALEXANDRIA, VIRGINIA
 Department of Project Implementation
 P. O. Box 178
 Alexandria, Virginia 22313






| | |
|--------------|--------------|
| DATE: | 06/30/2025 |
| SCALE: | 1" = 10' |
| CHECK: | TLK |
| DRAWN: | CSD |
| PROJECT NO.: | 22-02065-002 |
| DWG NO.: | TI-16 |
| SHEET NO.: | |

MATCH LINE SEE SHEET TI-19

MATCH LINE SEE SHEET TI-18

MATCH LINE SEE SHEET TI-8

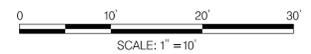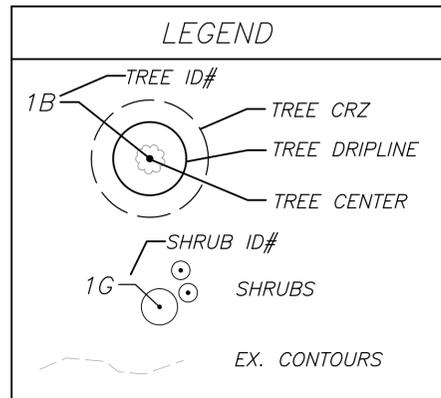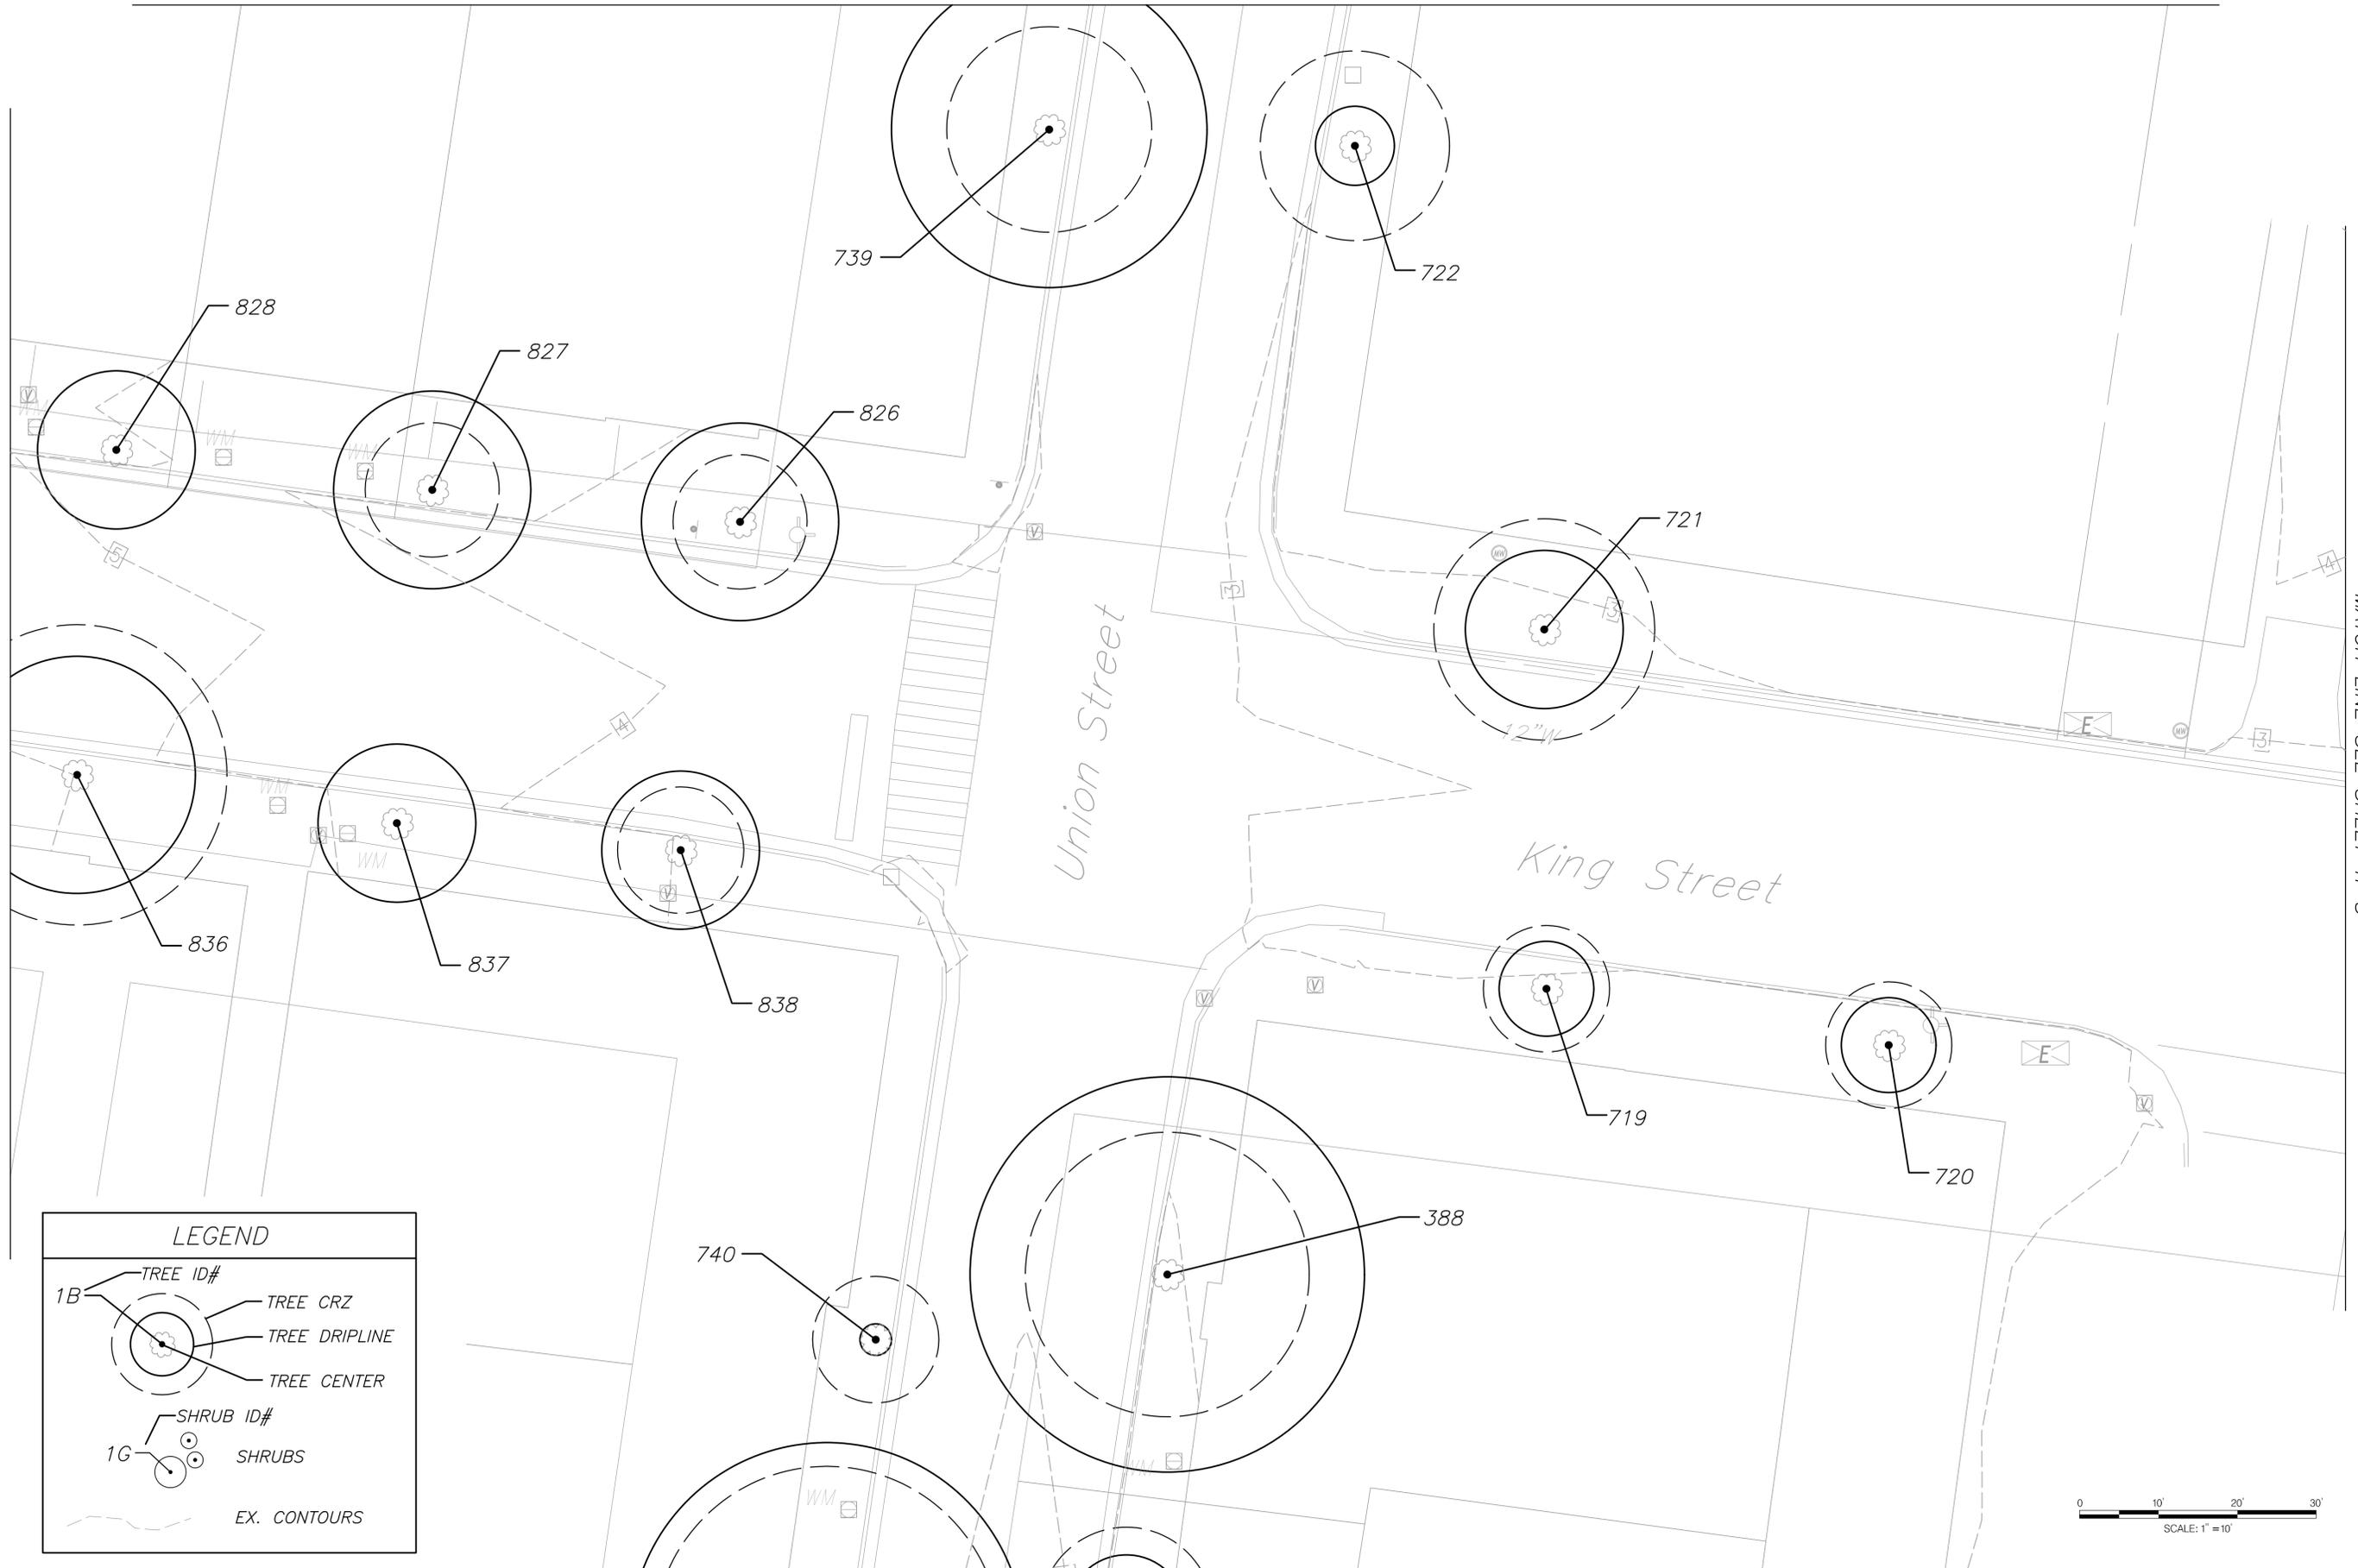

MATCH LINE SEE SHEET TI-16



DRAFT

DATE:

REVISION:

30% DESIGN SUBMISSION

TREE AND SHRUB INVENTORY PLAN

WATERFRONT IMPLEMENTATION PROJECT

CITY OF ALEXANDRIA, VIRGINIA

Department of Project Implementation

P. O. Box 178

Alexandria, Virginia 22313



DATE: 06/30/2025

SCALE: 1" = 10'




CHECK: TLK DRAWN: CSD

PROJECT NO: 22-02065-002

DWG NO.:

TI-17

SHEET NO.:

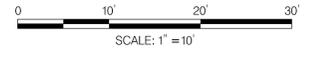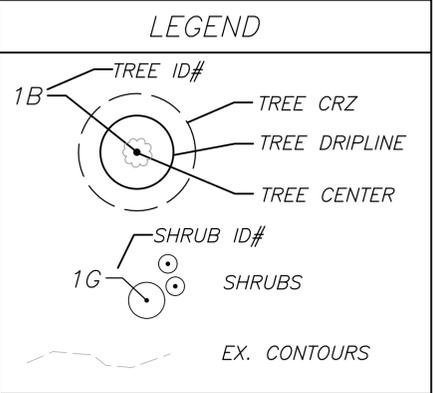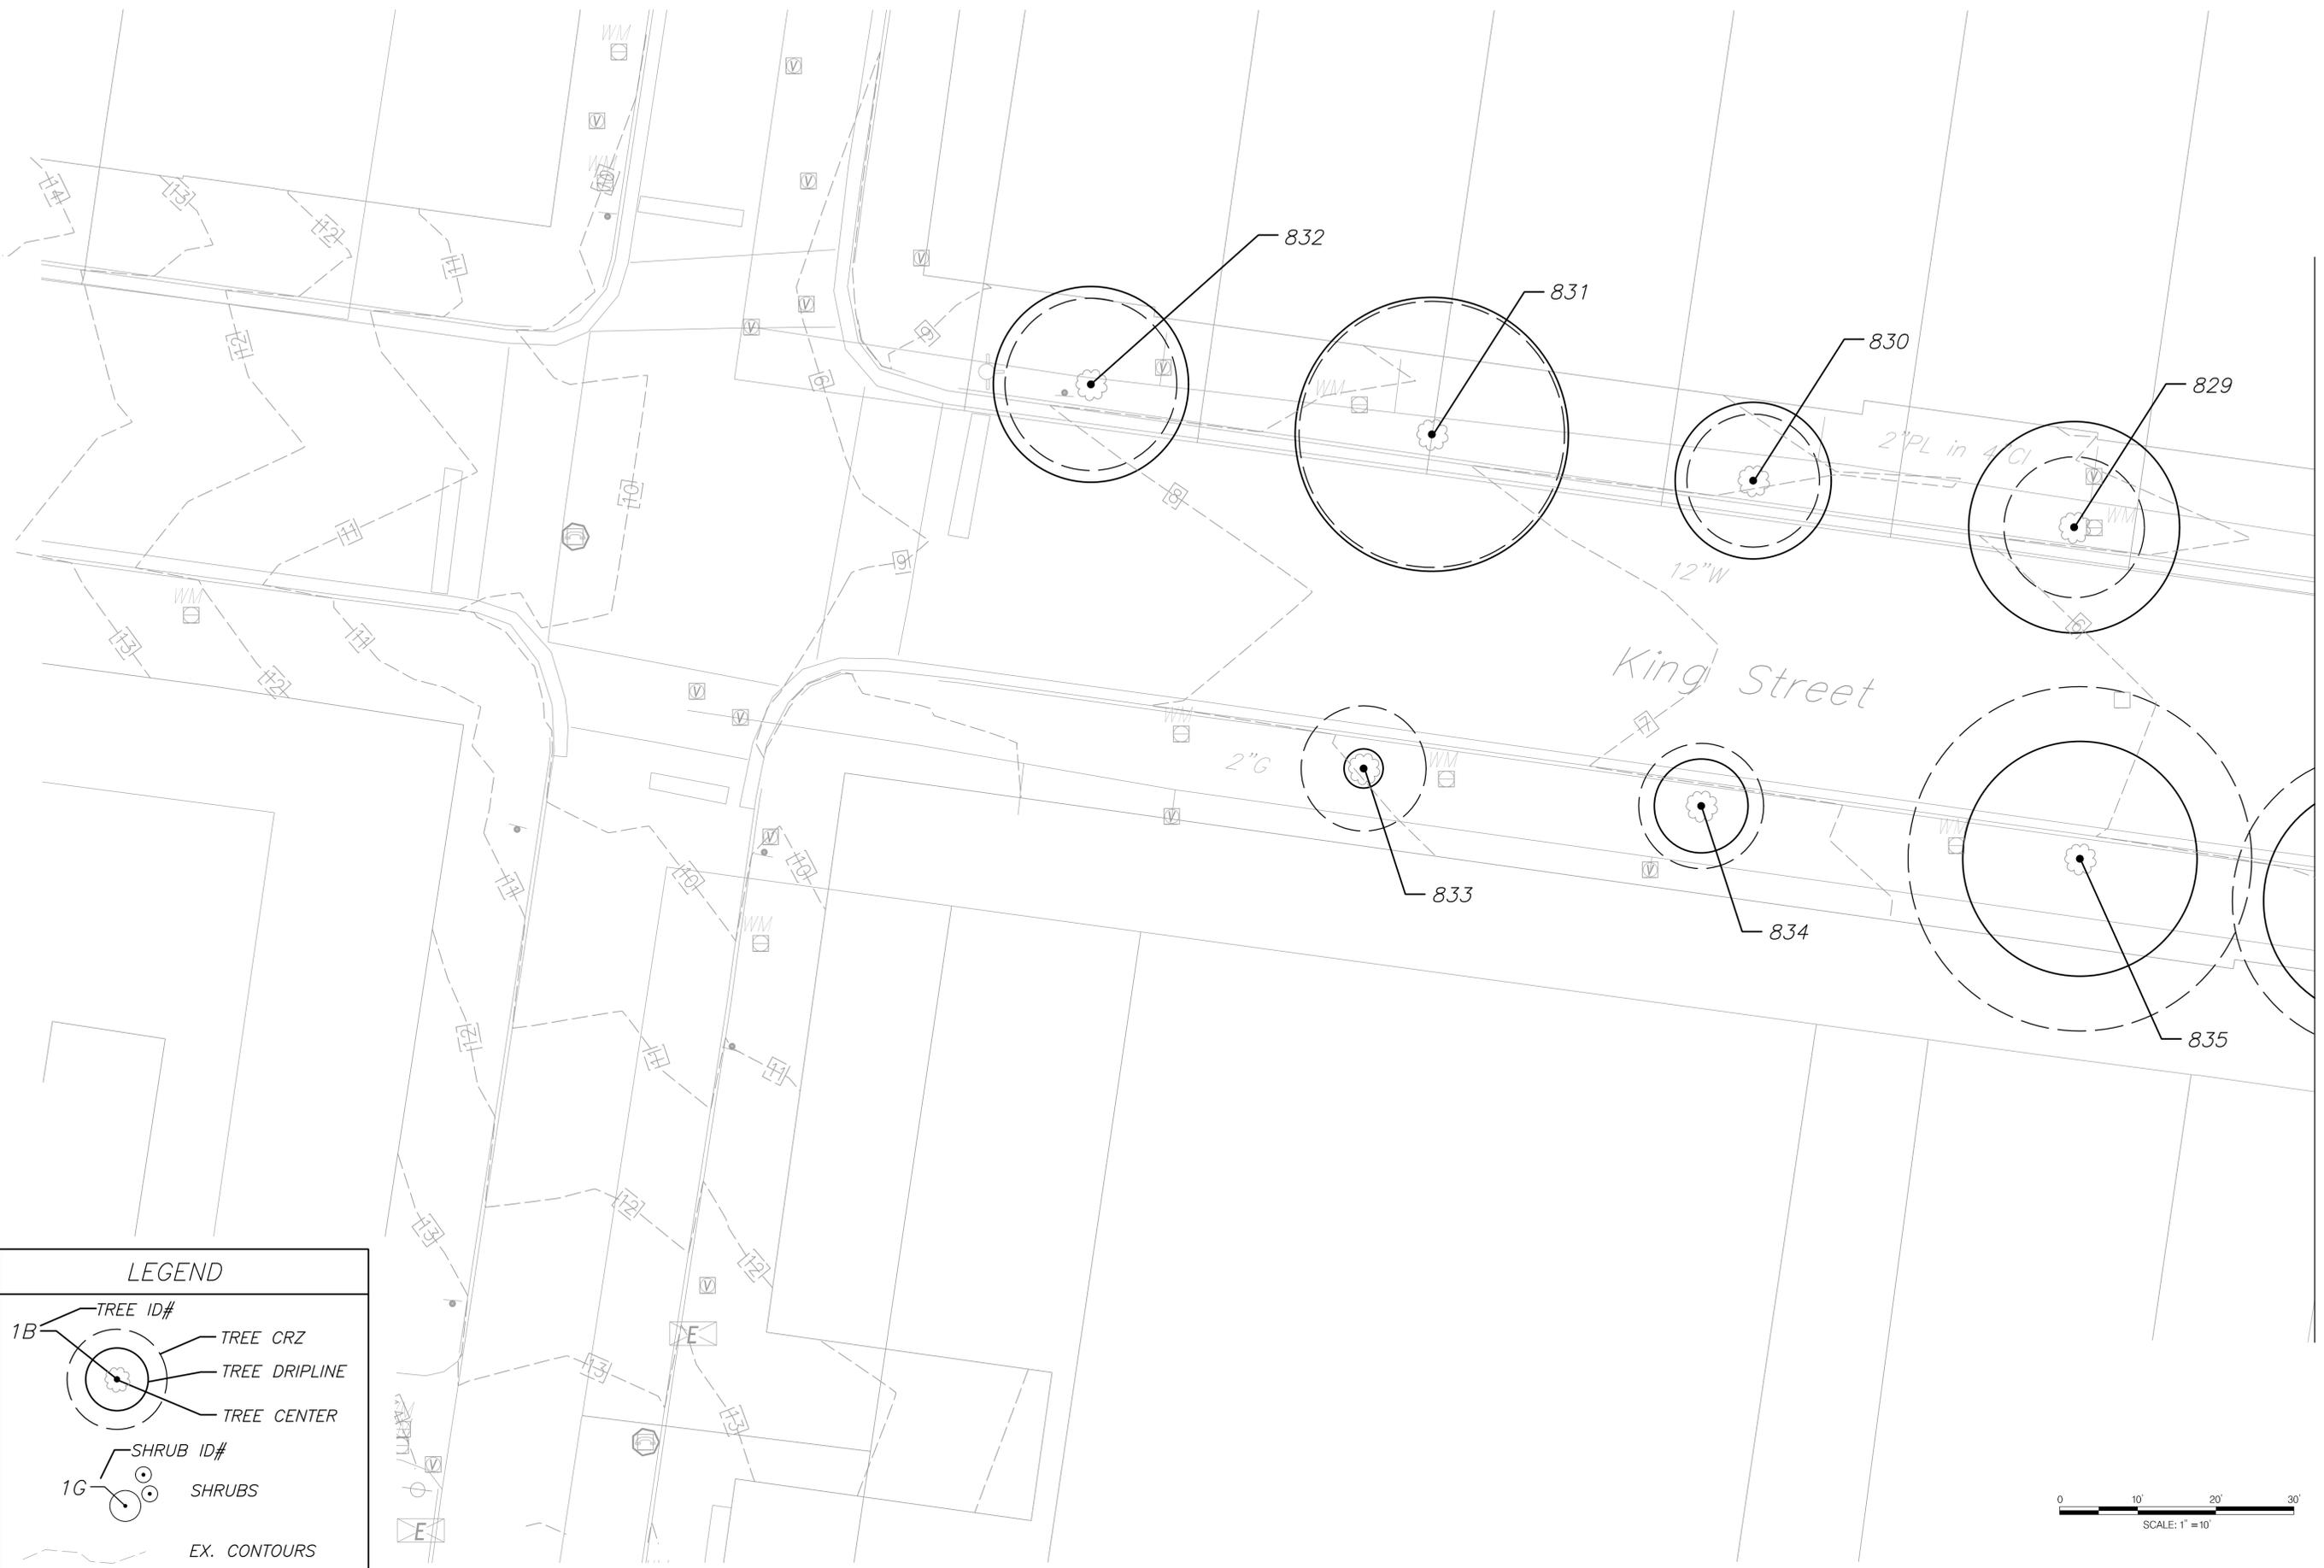

MATCH LINE SEE SHEET TI-17



DRAFT

DATE: _____
 REVISION: _____
 30% DESIGN SUBMISSION


TREE AND SHRUB INVENTORY PLAN
 WATERFRONT IMPLEMENTATION PROJECT

CITY OF ALEXANDRIA, VIRGINIA
 Department of Project Implementation
 P. O. Box 178
 Alexandria, Virginia 22313



DATE: 06/30/2025
 SCALE: 1" = 10'
 CHECK: TLK DRAWN: CSD
 PROJECT NO: 22-02065-002
 DWG NO.: _____
 TI - 18
 SHEET NO: _____

MATCH LINE SEE SHEET TI-20

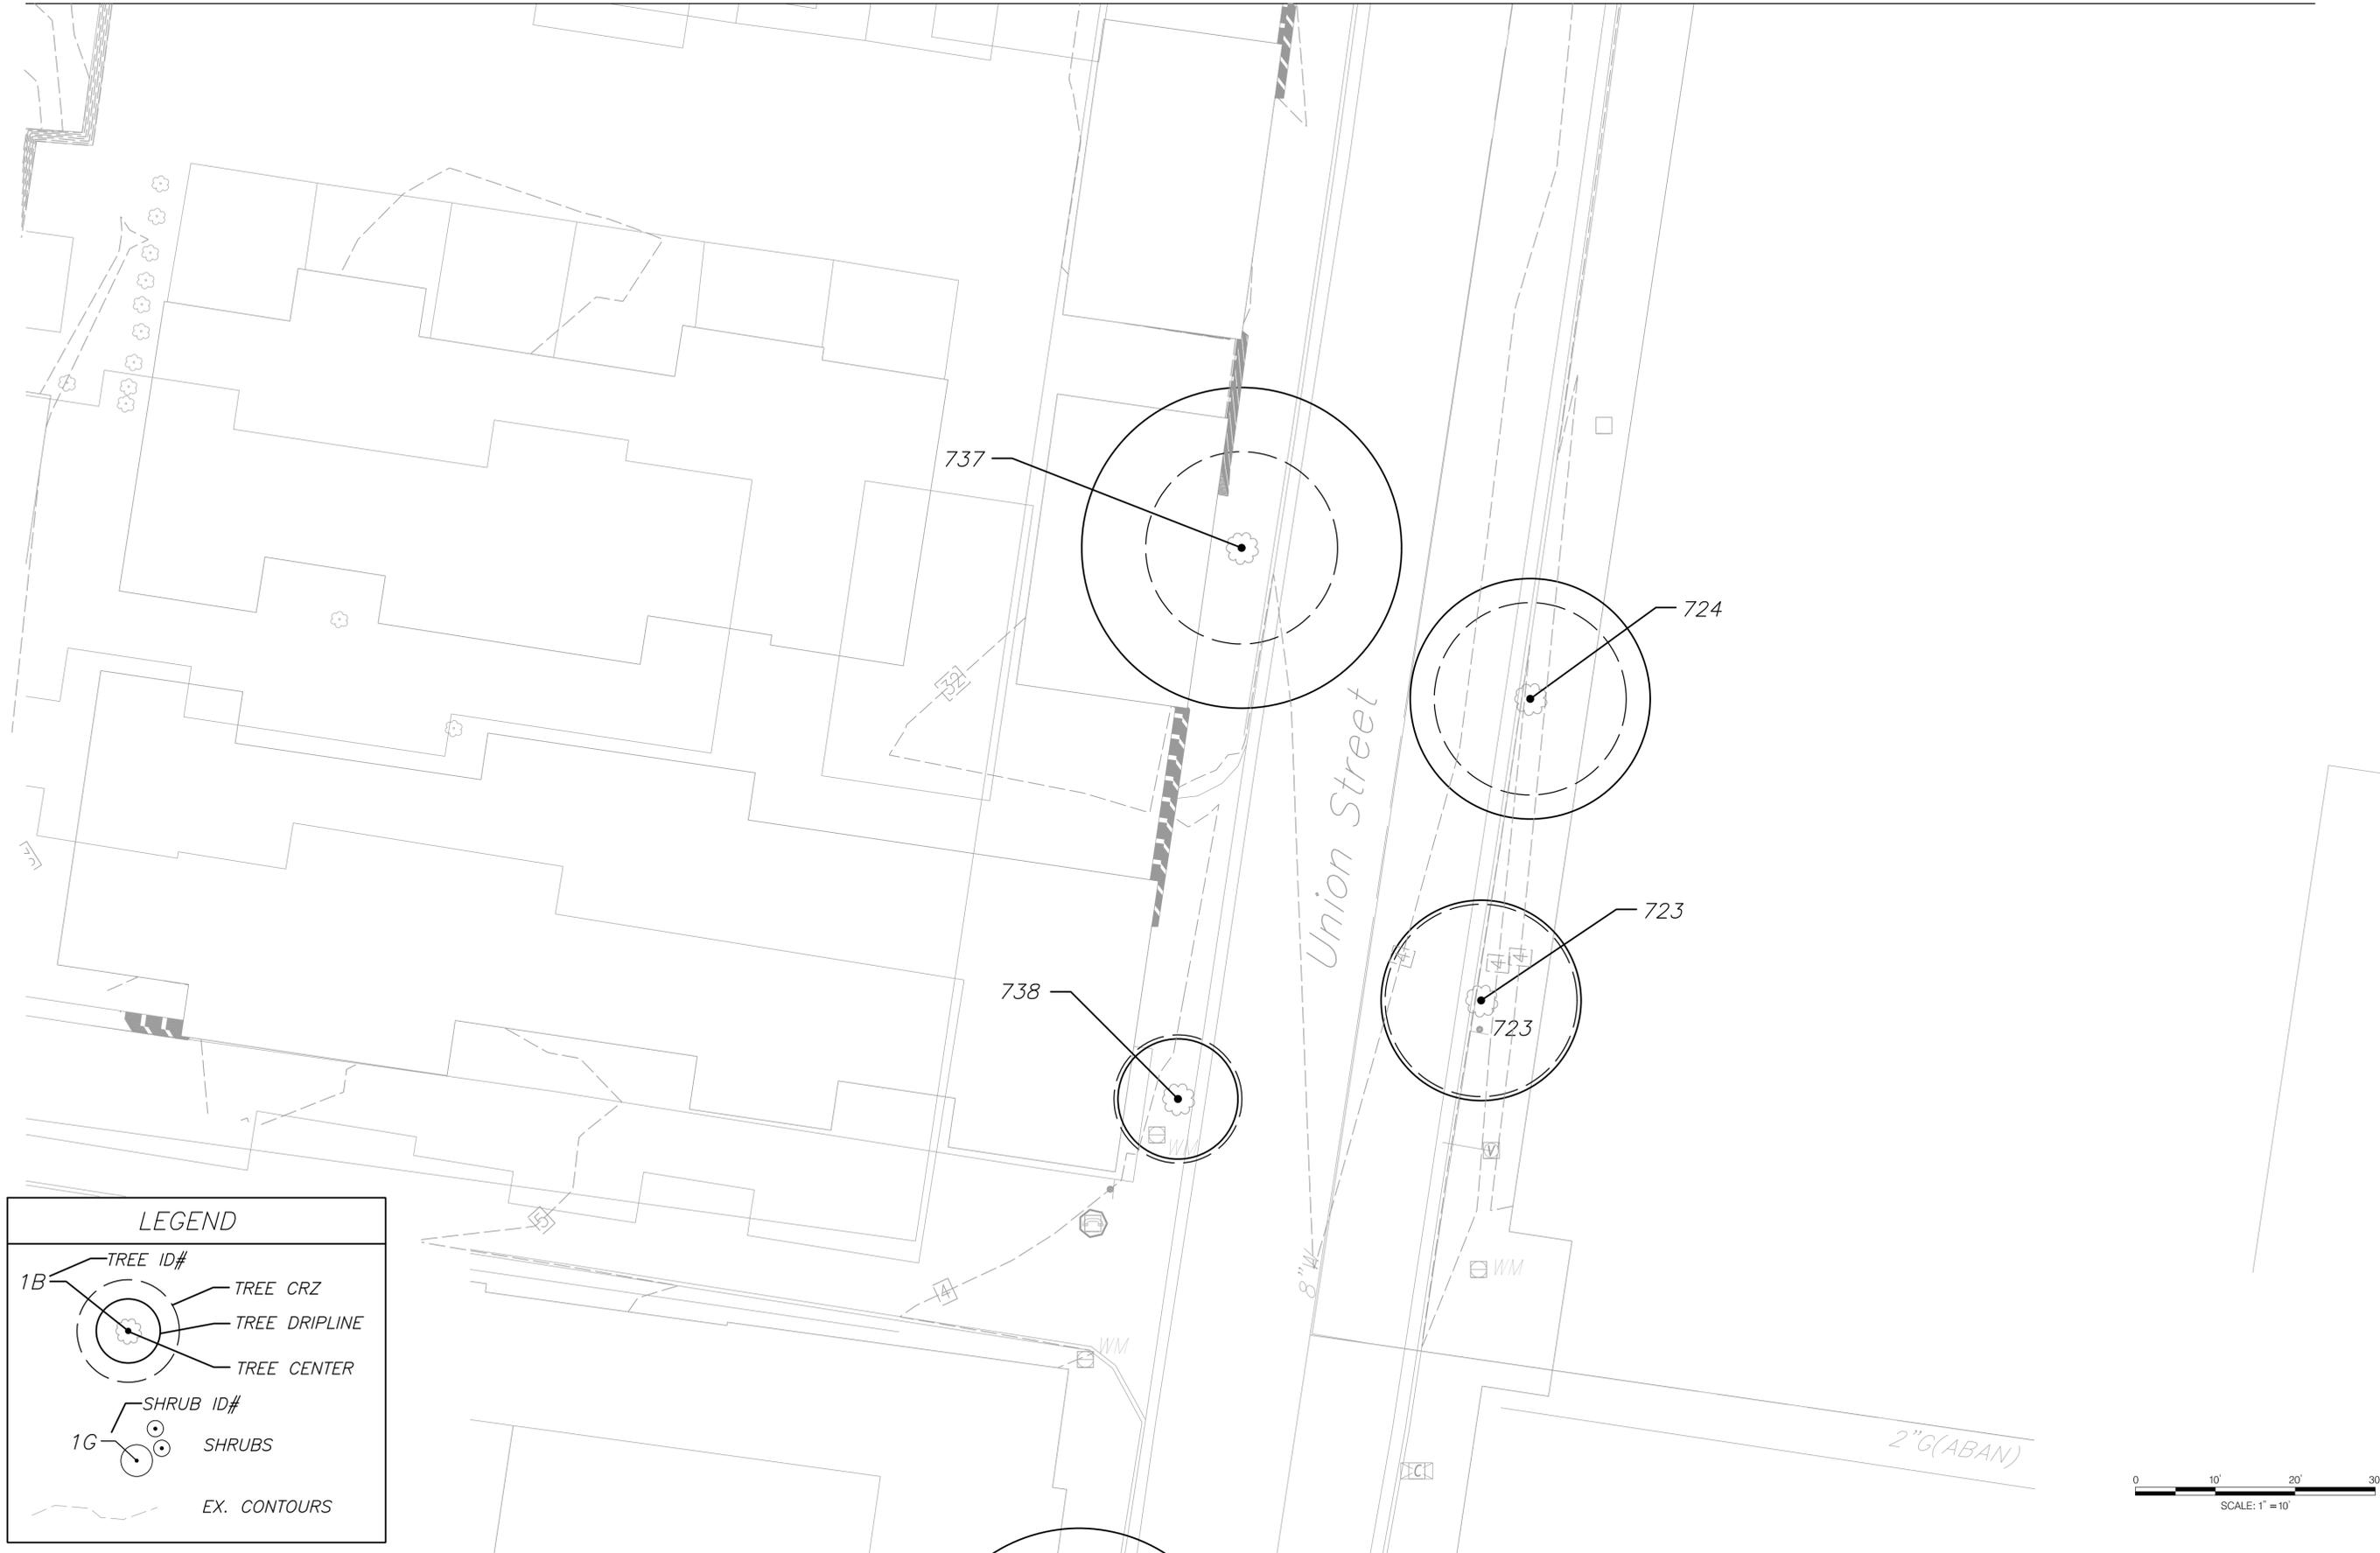

LEGEND

1B TREE ID#

TREE CRZ

TREE DRIPLINE

TREE CENTER

1G SHRUB ID#

SHRUBS

EX. CONTOURS



MATCH LINE SEE SHEET TI-17



DRAFT

| | |
|-----------|-----------------------|
| DATE: | |
| REVISION: | 30% DESIGN SUBMISSION |

TREE AND SHRUB INVENTORY PLAN


WATERFRONT IMPLEMENTATION PROJECT

CITY OF ALEXANDRIA, VIRGINIA
 Department of Project Implementation
 P. O. Box 178
 Alexandria, Virginia 22313



| | |
|--------------|--------------|
| DATE: | 06/30/2025 |
| SCALE: | 1" = 10' |
| CHECK: | TLK |
| DRAWN: | CSD |
| PROJECT NO.: | 22-02065-002 |
| DWG NO.: | TI-19 |
| SHEET NO.: | |

MATCH LINE SEE SHEET TI-22


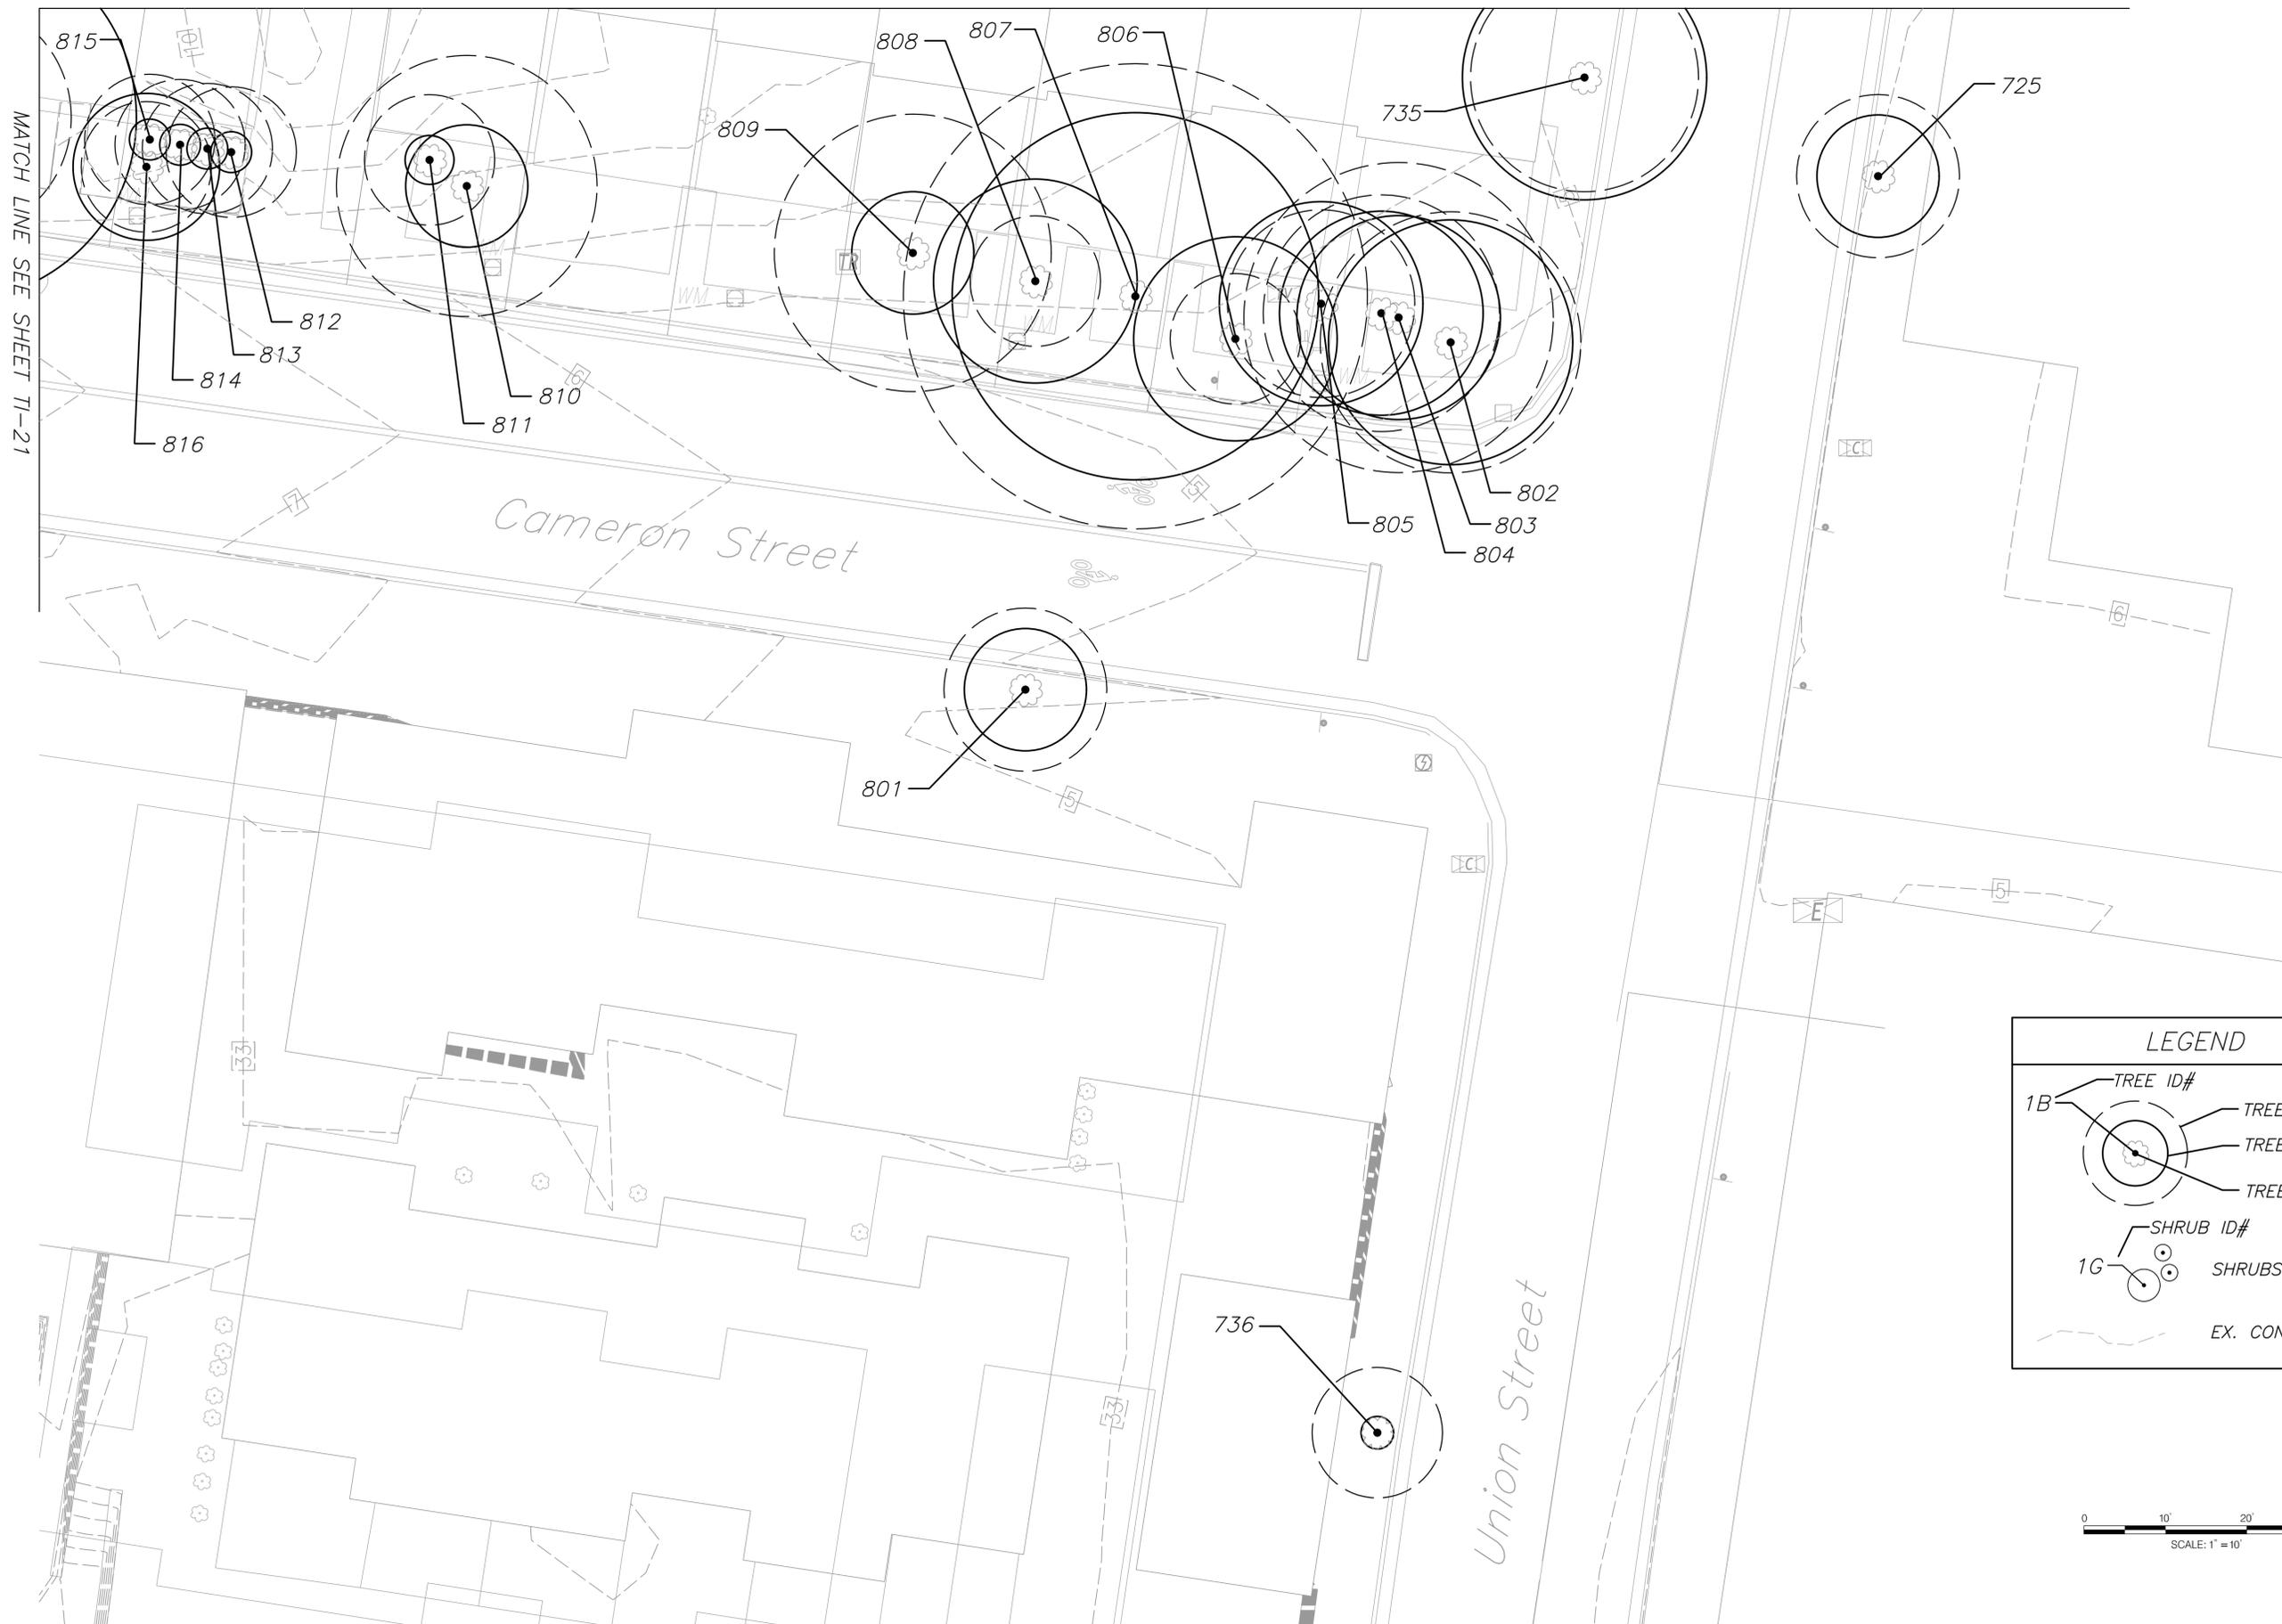


MATCH LINE SEE SHEET TI-21

Cameron Street

Union Street

MATCH LINE SEE SHEET TI-19

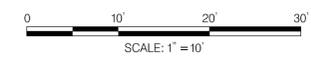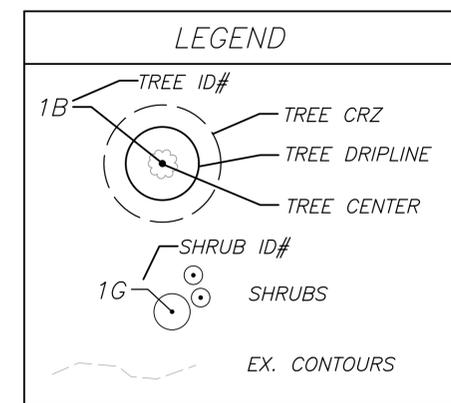

DRAFT


| | |
|-----------|-----------------------|
| DATE: | |
| REVISION: | |
| | 30% DESIGN SUBMISSION |

| | |
|-------------------------------|-----------------------------------|
| TREE AND SHRUB INVENTORY PLAN | WATERFRONT IMPLEMENTATION PROJECT |
|-------------------------------|-----------------------------------|

CITY OF ALEXANDRIA, VIRGINIA
 Department of Project Implementation
 P. O. Box 178
 Alexandria, Virginia 22313




| | |
|--------------|--------------|
| DATE: | 06/30/2025 |
| SCALE: | 1" = 10' |
| CHECK: | TLK |
| DRAWN: | CSD |
| PROJECT NO.: | 22-02065-002 |
| DWG NO.: | TI - 20 |
| SHEET NO.: | |

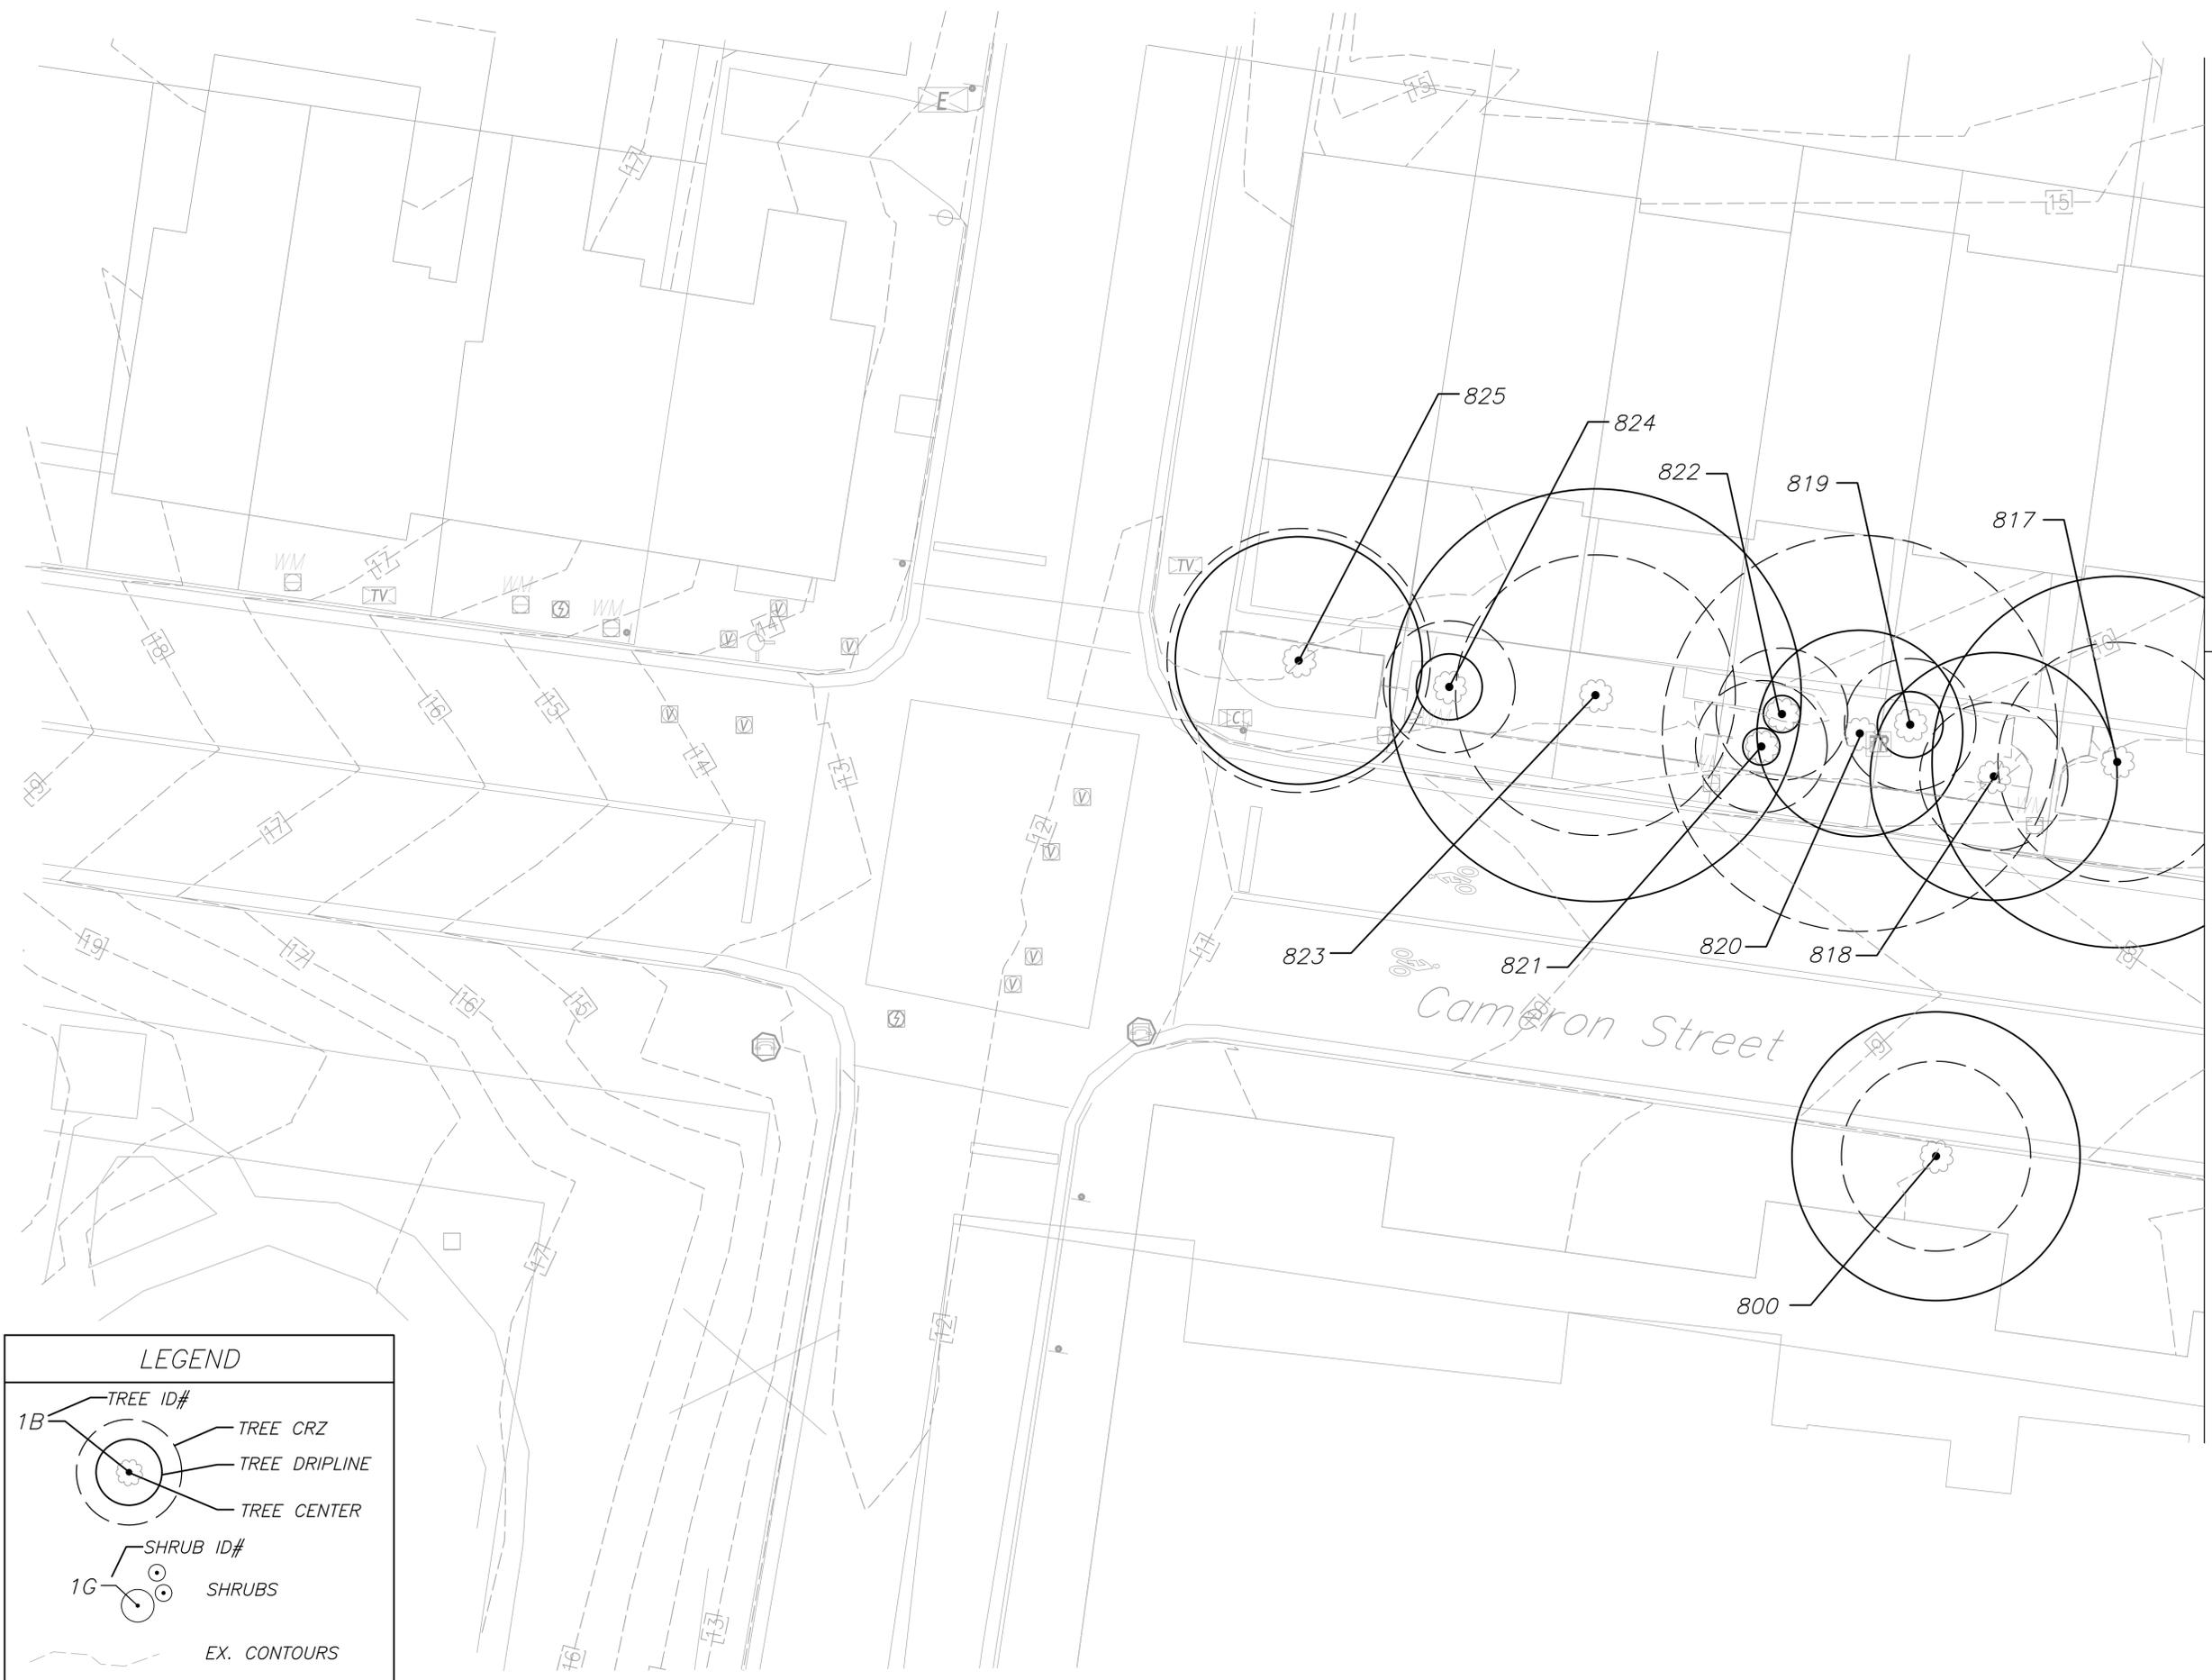

LEGEND

- TREE ID#
- TREE CRZ
- TREE DRIPLINE
- TREE CENTER
- SHRUB ID#
- SHRUBS
- EX. CONTOURS

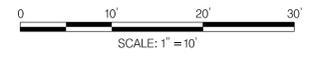

DRAFT

| | |
|-----------|-----------------------|
| DATE: | |
| REVISION: | 30% DESIGN SUBMISSION |


TREE AND SHRUB INVENTORY PLAN
WATERFRONT IMPLEMENTATION PROJECT

CITY OF ALEXANDRIA, VIRGINIA
Department of Project Implementation
P. O. Box 178
Alexandria, Virginia 22313



| | |
|--------------|--------------|
| DATE: | 06/30/2025 |
| SCALE: | 1" = 10' |
| CHECK: | TLK |
| DRAWN: | CSD |
| PROJECT NO.: | 22-02065-002 |
| DWG NO.: | TI-21 |
| SHEET NO.: | |

MATCH LINE SEE SHEET TI-23

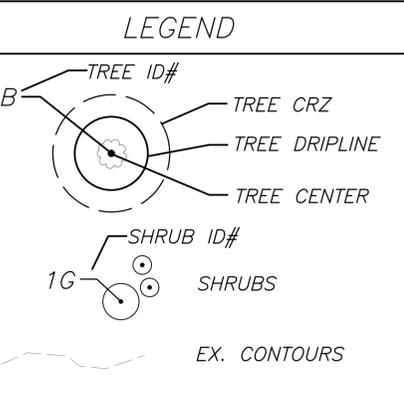

MATCH LINE SEE SHEET TI-20

MATCH LINE SEE SHEET TI-6



DRAFT

DATE: _____

REVISION: _____

30% DESIGN SUBMISSION

TREE AND SHRUB INVENTORY PLAN

WATERFRONT IMPLEMENTATION PROJECT

CITY OF ALEXANDRIA, VIRGINIA
 Department of Project Implementation
 P. O. Box 178
 Alexandria, Virginia 22313



DATE: 06/30/2025


SCALE: 1" = 10'

CHECK: TLK DRAWN: CSD



PROJECT NO: 22-02065-002

DWG NO.: TI-22

SHEET NO:

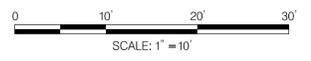

MATCH LINE SEE SHEET TI-24

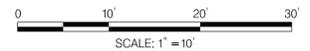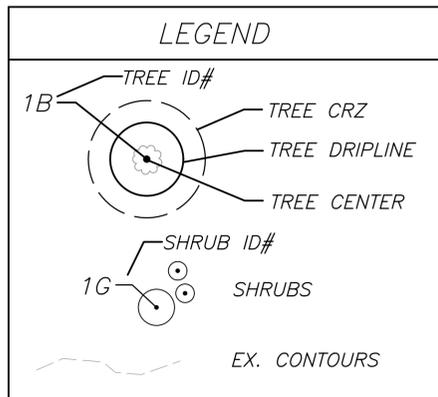

MATCH LINE SEE SHEET TI-5

MATCH LINE SEE SHEET TI-22



DRAFT

DATE: _____

REVISION: _____

30% DESIGN SUBMISSION

TREE AND SHRUB INVENTORY PLAN

WATERFRONT IMPLEMENTATION PROJECT

CITY OF ALEXANDRIA, VIRGINIA
 Department of Project Implementation
 P. O. Box 178
 Alexandria, Virginia 22313



DATE: 06/30/2025

SCALE: 1" = 10'

CHECK: TLK DRAWN: CSD

PROJECT NO: 22-02065-002

DWG NO.: TI-23

SHEET NO:

MATCH LINE SEE SHEET TI-25



MATCH LINE SEE SHEET TI-23

MATCH LINE SEE SHEET TI-4

LEGEND

1B TREE ID#

TREE CRZ

TREE DRIPLINE

TREE CENTER

1G SHRUB ID#

SHRUBS

EX. CONTOURS



DRAFT

DATE:

REVISION:

30% DESIGN SUBMISSION

TREE AND SHRUB INVENTORY PLAN

WATERFRONT IMPLEMENTATION PROJECT

CITY OF ALEXANDRIA, VIRGINIA

Department of Project Implementation

P. O. Box 178

Alexandria, Virginia 22313



DATE: 06/30/2025

SCALE: 1" = 10'

CHECK: TLK DRAWN: CSD


PROJECT NO: 22-02065-002

DWG NO.:

TI-24

SHEET NO.:


MATCH LINE SEE SHEET TI-26

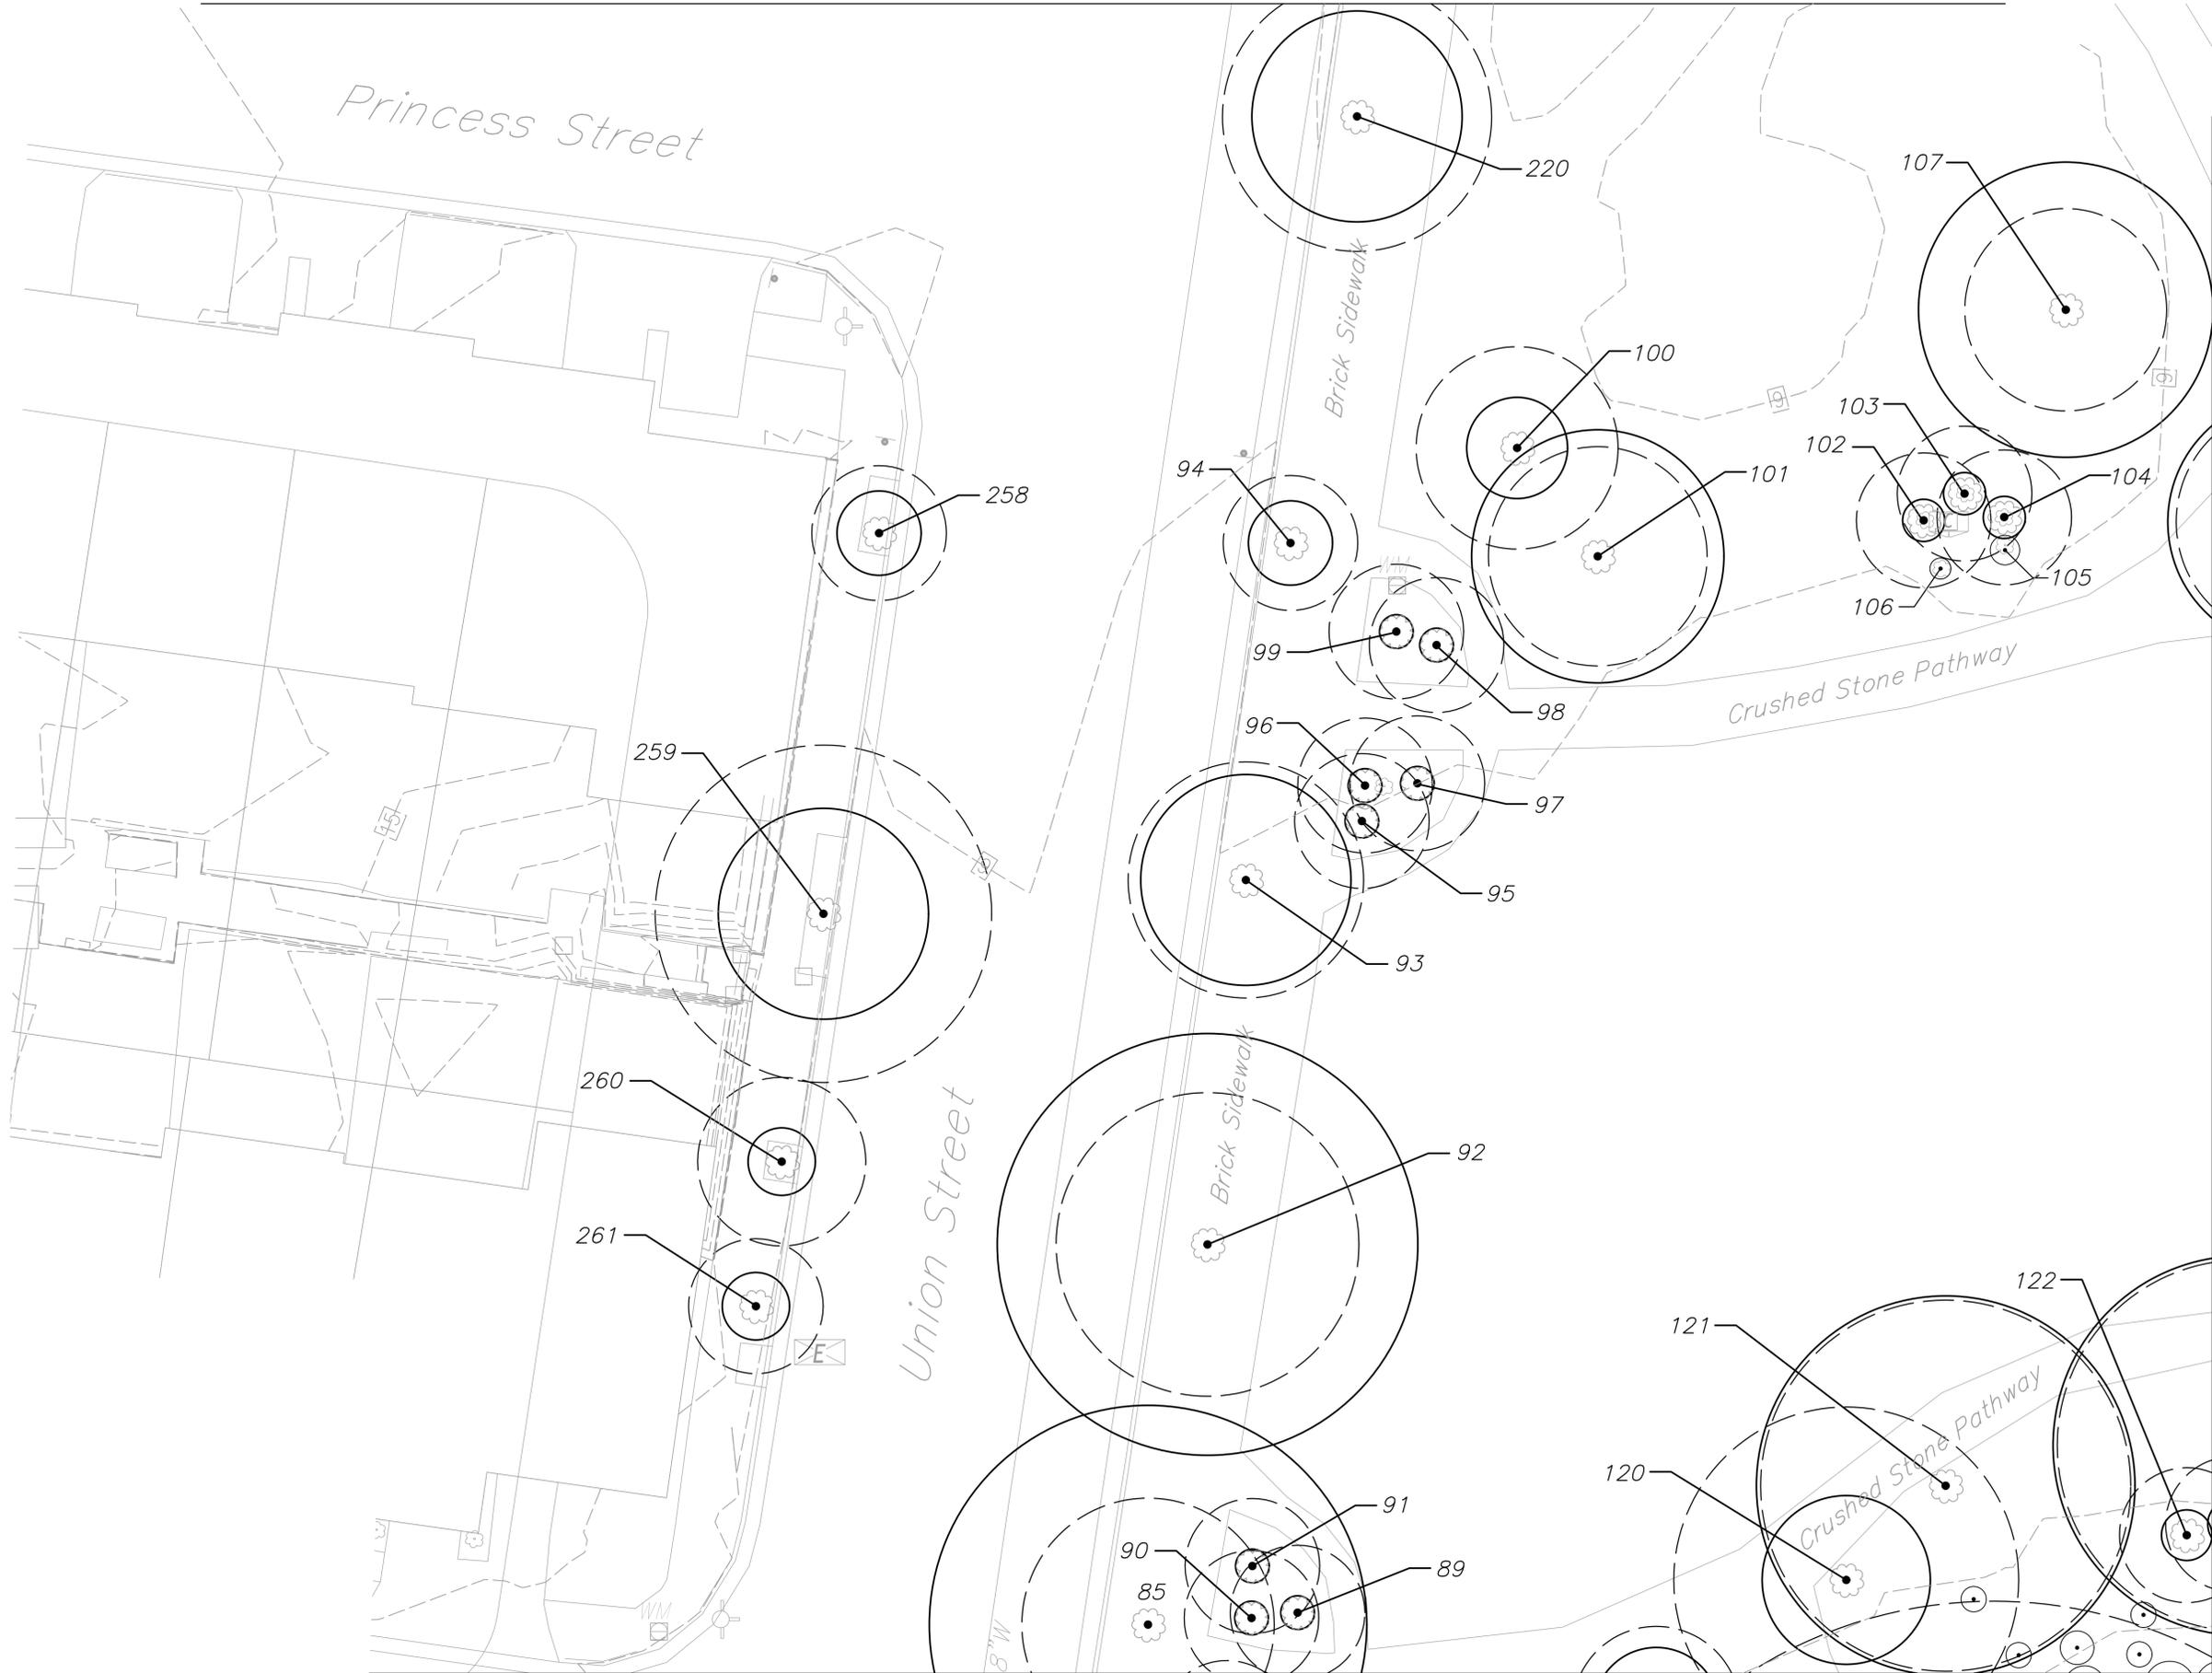

MATCH LINE SEE SHEET TI-24

MATCH LINE SEE SHEET TI-4

MATCH LINE SEE SHEET TI-3

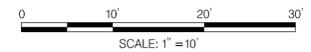

DRAFT

| | |
|-----------|-----------------------|
| DATE: | |
| REVISION: | 30% DESIGN SUBMISSION |



TREE AND SHRUB INVENTORY PLAN
 WATERFRONT IMPLEMENTATION PROJECT

CITY OF ALEXANDRIA, VIRGINIA
 Department of Project Implementation
 P. O. Box 178
 Alexandria, Virginia 22313



| | |
|--------------|--------------|
| DATE: | 06/30/2025 |
| SCALE: | 1" = 10' |
| CHECK: | TLK |
| DRAWN: | CSD |
| PROJECT NO.: | 22-02065-002 |
| DWG NO.: | TI-25 |
| SHEET NO.: | |

MATCH LINE SEE SHEET TI-27

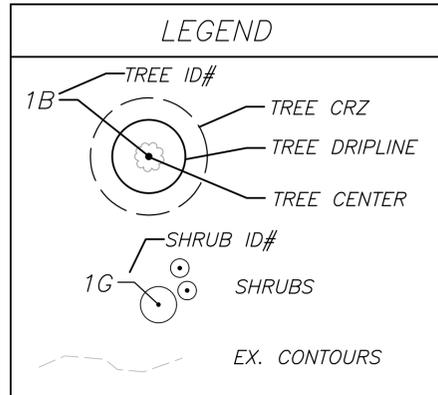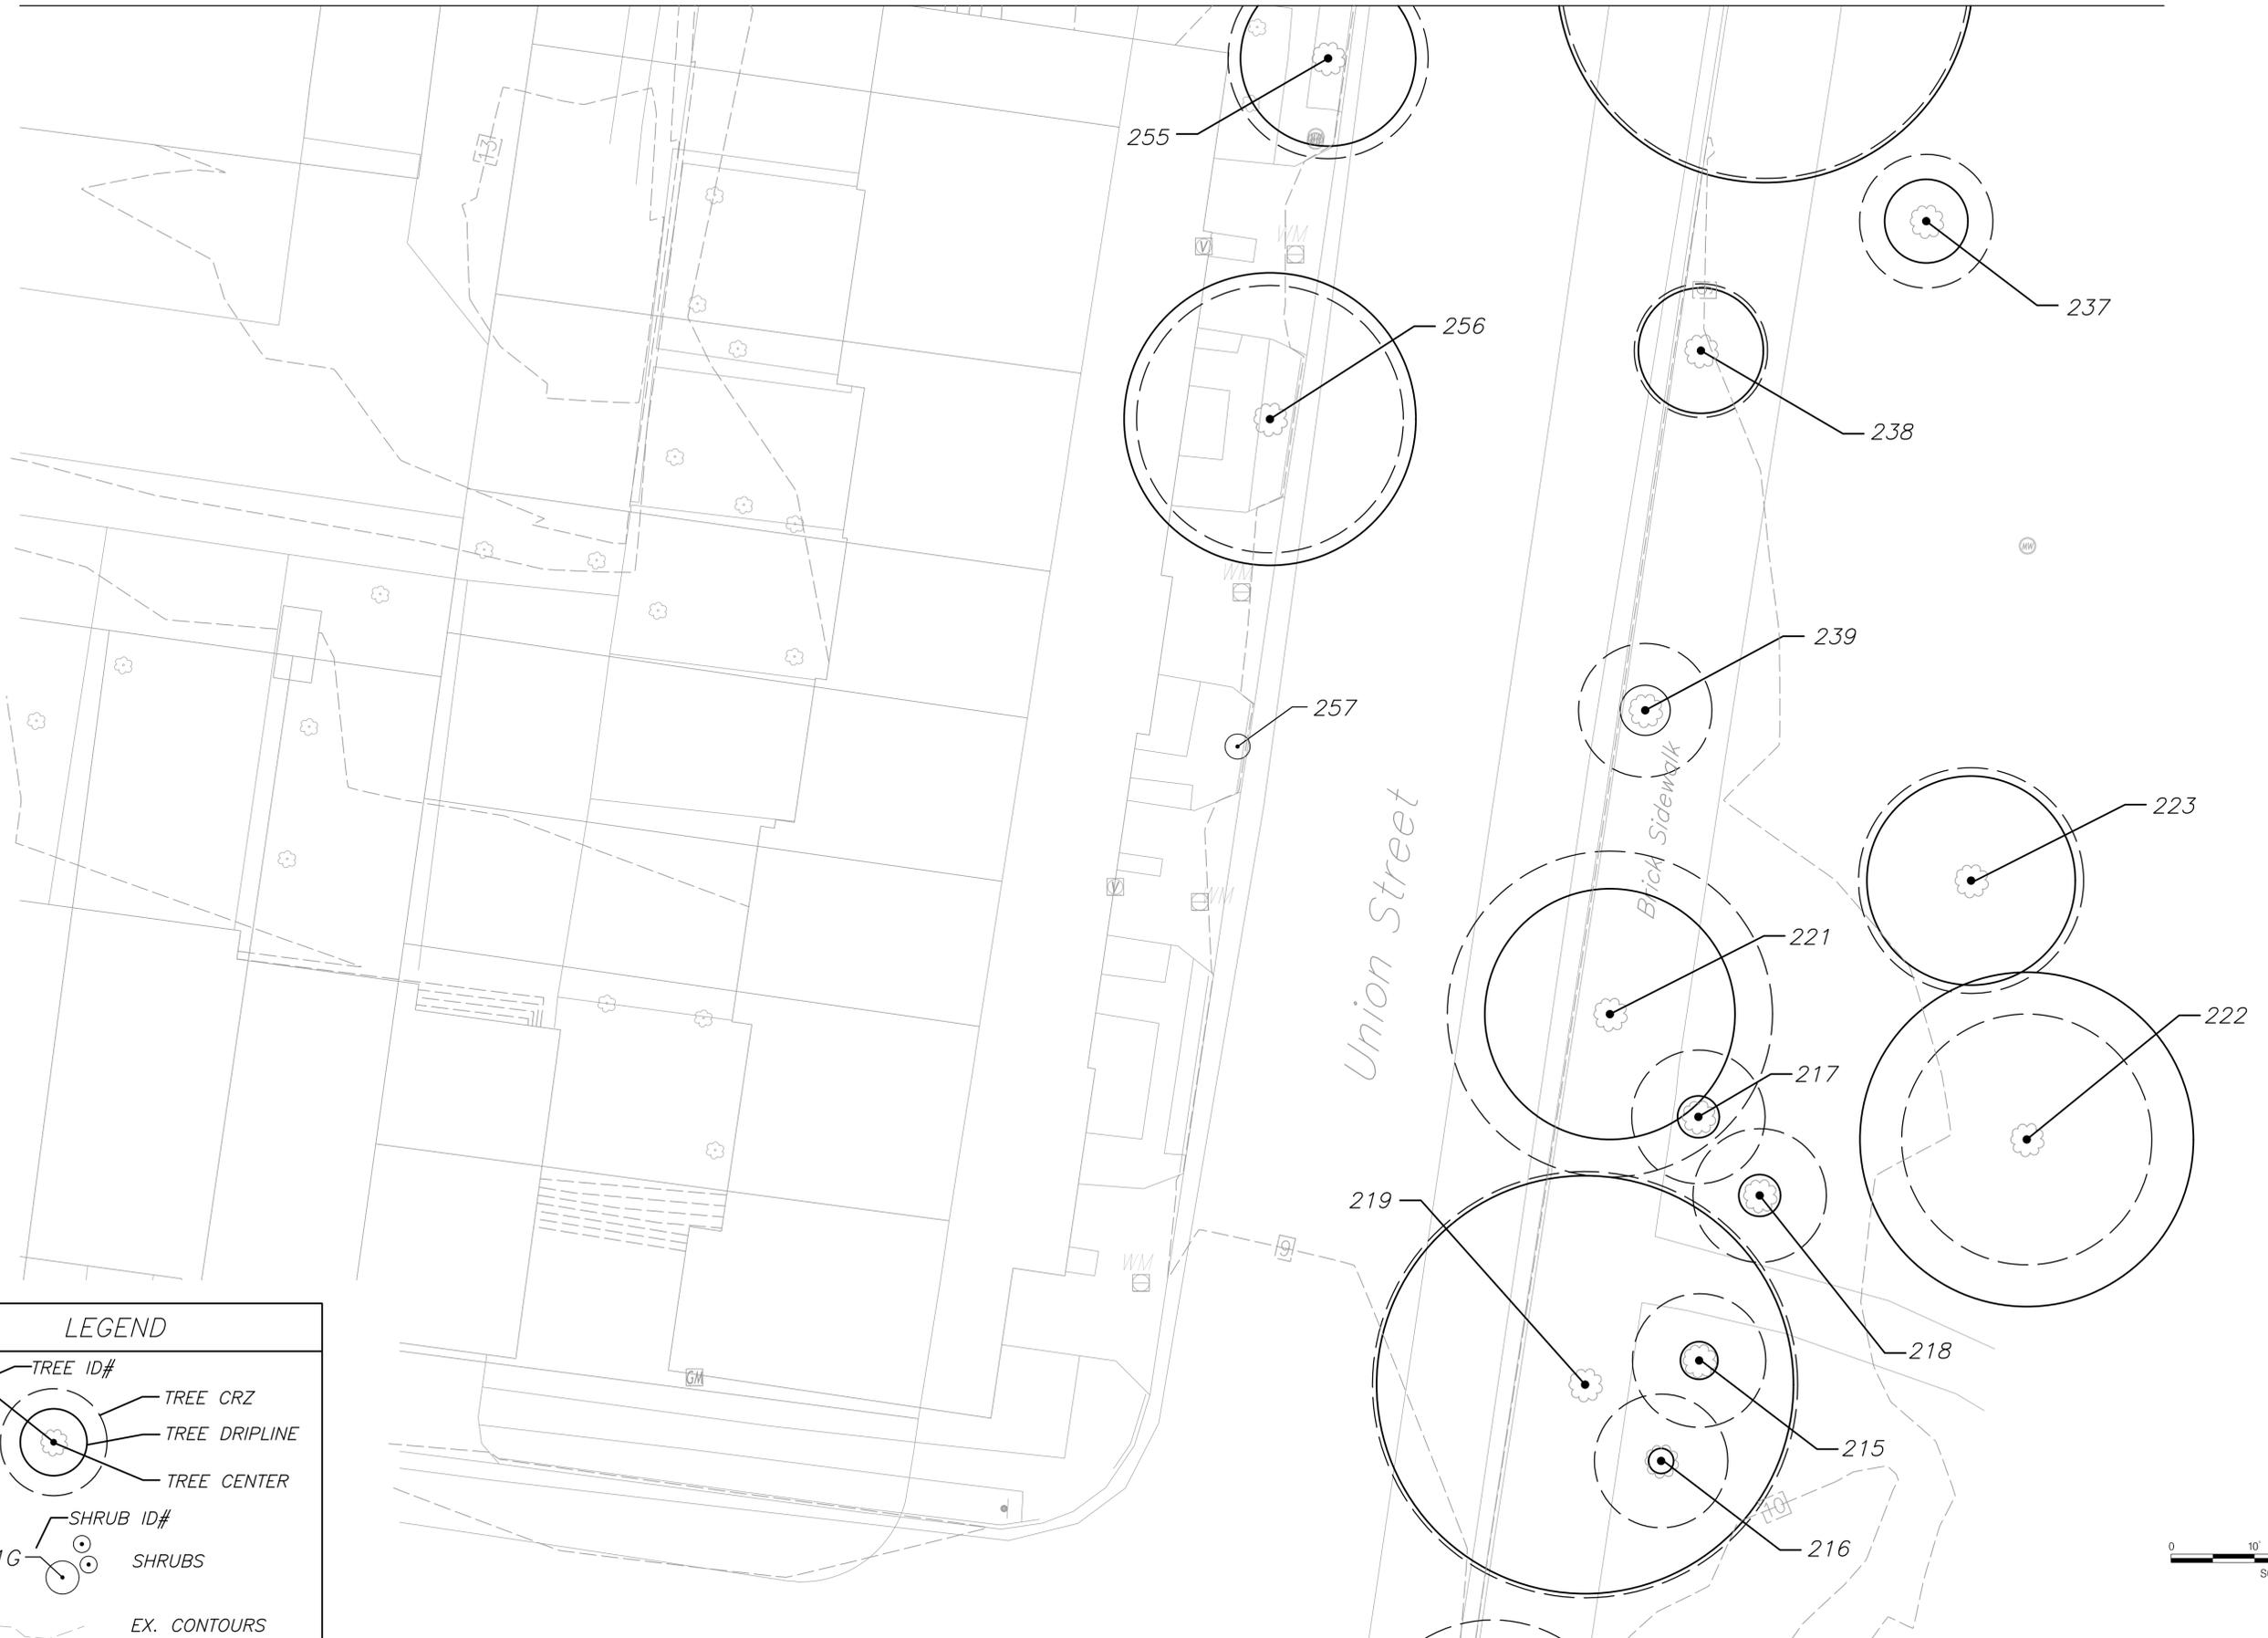

MATCH LINE SEE SHEET TI-25



MATCH LINE SEE SHEET TI-2



DRAFT

DATE:

REVISION:

30% DESIGN SUBMISSION

TREE AND SHRUB INVENTORY PLAN

WATERFRONT IMPLEMENTATION PROJECT

CITY OF ALEXANDRIA, VIRGINIA

Department of Project Implementation

P. O. Box 178

Alexandria, Virginia 22313



DATE: 06/30/2025

SCALE: 1" = 10'

CHECK: TLK DRAWN: CSD

PROJECT NO: 22-02065-002

DWG NO.:

TI-26

SHEET NO.:



LEGEND

1B — TREE ID#

— TREE CRZ

— TREE DRIPLINE

— TREE CENTER


1G — SHRUB ID#

— SHRUBS

— EX. CONTOURS

MATCH LINE SEE SHEET TI-26

MATCH LINE SEE SHEET TI-1

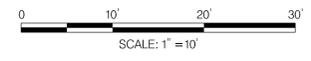

DRAFT

REVISION: 30% DESIGN SUBMISSION

TREE AND SHRUB INVENTORY PLAN
WATERFRONT IMPLEMENTATION PROJECT

CITY OF ALEXANDRIA, VIRGINIA
Department of Project Implementation
P. O. Box 178
Alexandria, Virginia 22313



DATE: 06/30/2025
SCALE: 1" = 10'
CHECK: TLK DRAWN: CSD
PROJECT NO.: 22-02065-002
DWG NO.: TI-27
SHEET NO.:

ALEXANDRIA WATERFRONT TREE/SHRUB INVENTORY

| PLANT NUMBER | DBH (inches) | HEIGHT (feet) | SPREAD (Dripline) (feet) | RADIUS OF CANOPY SPREAD (feet) | CANOPY COVERAGE (SF) | MULTI STEM (TREES) | SPECIES | | INVASIVE SPECIES (Yes/No) | Recommend for Removal (Yes/No) | CONDITION COMPONENTS | | | CITY OF ALEXANDRIA CANOPY COVERAGE ALLOWANCE (Y/N) | CITY OF ALEXANDRIA CANOPY COVERAGE ALLOWANCE (SF) | NOTES |
|--------------|--------------|---------------|--------------------------|--------------------------------|----------------------|------------------------------------|------------------------------------|-----------------------|---------------------------|--------------------------------|----------------------|-----------|-----------|--|---|--------------------|
| | | | | | | | Botanical Name | Common Name | | | Health | Structure | Form | | | |
| 1a | 6 | 25 | 7 | 3.5 | 38 | 2 stems (3", 3") | Platanus occidentalis | American Sycamore | No | No | Good | Poor | Fair | Y | 1250 | |
| 1b | 5.5 | 25 | 7 | 3.5 | 38 | 3 stems (3", 2.5") | Ulmus americana | American Elm | No | No | Fair | Poor | Poor | Y | 1250 | |
| 1e | 23 | 24 | 25 | 12.5 | 491 | | Morus rubra | Red Mulberry | No | No | Poor | Fair | Poor | Y | 750 | |
| 1f | 13 | 30 | 25 | 12.5 | 491 | | Ulmus parvifolia | Chinese Elm | Yes | No | Excellent | Excellent | Excellent | N | / | NOT LISTED |
| 1g | 5.5 | 15 | 7.5 | 7.5 | 177 | | Taxus baccata | English Yew | Yes | No | Fair | Poor | Poor | Y | 25 | |
| 2 | 17 | 30 | 33 | 16.5 | 855 | | Ulmus parvifolia | Chinese Elm | Yes | No | Fair | Poor | Poor | N | / | NOT LISTED |
| 2a | 13.5 | 40 | 32 | 16 | 804 | | Ulmus americana | American Elm | No | No | Fair | Fair | Fair | Y | 1250 | |
| 3 | 14 | 30 | 30 | 15 | 707 | | Ulmus americana | American Elm | No | No | Fair | Fair | Fair | Y | 1250 | |
| 4 | 15 | 30 | 33 | 16.5 | 855 | | Ulmus americana | American Elm | No | No | Good | Fair | Good | Y | 1250 | |
| 5 | 13 | 30 | 40 | 20 | 1256 | | Ulmus americana | American Elm | No | No | Fair | Fair | Fair | Y | 1250 | |
| 6 | 15 | 30 | 42 | 21 | 1385 | | Ulmus americana | American Elm | No | No | Fair | Fair | Fair | Y | 1250 | |
| 7 | 5 | 10 | 10 | 5 | 79 | | Prunus pendula | Weeping Cherry | No | No | Fair | Fair | Poor | N | / | NOT LISTED |
| 8 | 8 | 10 | 11 | 5.5 | 95 | | Prunus serotina | Black Cherry | No | No | Very Poor | Very Poor | Very Poor | Y | 750 | |
| 9 | 22 | 40 | 32 | 16 | 804 | 4 stems (5.5", 8", 2", 6.5") | Betula papyrifera | Paper Birch | No | No | Good | Good | Excellent | N | / | NOT RECOMMENDED |
| 10 | 32 | 40 | 30 | 15 | 707 | 5 stems (5.5", 9", 6", 6.5", 5") | Betula papyrifera | Paper Birch | No | No | Excellent | Excellent | Excellent | N | / | NOT RECOMMENDED |
| 11 | 4.5 | 12 | 12 | 6 | 113 | | Prunus pendula | Weeping Cherry | No | No | Fair | Poor | Poor | N | / | NOT LISTED |
| 12 | 20 | 30 | 39 | 19.5 | 1194 | 4 stems (7", 3", 6", 4") | Betula papyrifera | Paper Birch | No | No | Very Poor | Poor | Poor | N | / | NOT RECOMMENDED |
| 13 | 14.5 | 28 | 36 | 18 | 1017 | 3 stems (4.5", 5.5", 4.5") | Betula papyrifera | Paper Birch | No | No | Fair | Fair | Fair | N | / | NOT RECOMMENDED |
| 13a | 25 | 45 | 75 | 37.5 | 4416 | | Ulmus parvifolia | Chinese Elm | Yes | No | Excellent | Fair | Good | N | / | NOT LISTED |
| 13b | 15 | 50 | 60 | 30 | 2826 | | Gleditsia triacanthos var. inermis | Thornless Honeylocust | No | No | Very Poor | Very Poor | Very Poor | Y | 750 | CULTVAR NOT LISTED |
| 13c | 7 | 24 | 36 | 18 | 1017 | | Ulmus parvifolia | Chinese Elm | Yes | No | Fair | Fair | Poor | N | / | NOT LISTED |
| 14 | 34.5 | 75 | 60 | 30 | 2826 | | Morus rubra | Red Mulberry | No | No | Fair | Poor | Poor | Y | 750 | |
| 15 | 41 | 70 | 35 | 17.5 | 962 | 3 stems (15", 4", 22") | Catalpa speciosa | Northern Catalpa | No | No | Fair | Poor | Poor | N | / | NOT RECOMMENDED |
| 16 | 26 | 40 | 40 | 20 | 1256 | | Ulmus americana | American Elm | No | No | Fair | Poor | Poor | Y | 1250 | |
| 17 | 7 | 22 | 10 | 5 | 79 | | Ulmus americana | American Elm | No | No | Poor | Poor | Very Poor | Y | 1250 | |
| 18 | 20 | 70 | 45 | 22.5 | 1590 | | Acer saccharinum | Silver Maple | No | No | Fair | Poor | Very Poor | N | / | NOT RECOMMENDED |
| 18a | 10 | 40 | 24 | 12 | 462 | | Ulmus americana | American Elm | No | No | Fair | Poor | Poor | Y | 1250 | |
| 19 | 10 | 35 | 30 | 15 | 707 | | Ulmus americana | American Elm | No | No | Fair | Poor | Poor | Y | 1250 | |
| 19a | 15 | 32 | 20 | 10 | 314 | 2 stems (9", 6") | Morus rubra | Red Mulberry | No | No | Fair | Poor | Poor | Y | 750 | |
| 20 | 24 | 35 | 12 | 6 | 113 | | Ulmus americana | American Elm | No | No | Very Poor | Very Poor | Very Poor | Y | 1250 | |
| 21 | 10 | 60 | 20 | 10 | 314 | | Ulmus americana | American Elm | No | No | Poor | Poor | Very Poor | Y | 1250 | |
| 22 | 8 | 60 | 20 | 10 | 314 | | Ulmus americana | American Elm | No | No | Poor | Fair | Poor | Y | 1250 | |
| 23 | 12 | 12 | 20 | 10 | 314 | 2 stems (6", 6") 5.5' above ground | Ulmus americana | American Elm | No | No | Poor | Poor | Poor | Y | 1250 | |
| 24 | 31.5 | 35 | 60 | 30 | 2826 | | Ulmus americana | American Elm | No | No | Very Poor | Very Poor | Very Poor | Y | 1250 | |
| 25 | 8 | 30 | 25 | 12.5 | 491 | | Ulmus americana | American Elm | No | No | Poor | Poor | Very Poor | Y | 1250 | |
| 26 | 6 | 36 | 15 | 7.5 | 177 | | Ulmus americana | American Elm | No | No | Poor | Very Poor | Very Poor | Y | 1250 | |
| 27 | 10 | 60 | 8 | 4 | 50 | | Ulmus americana | American Elm | No | No | Very Poor | Very Poor | Very Poor | Y | 1250 | |
| 28 | 19 | 40 | 20 | 10 | 314 | | Ulmus americana | American Elm | No | No | Very Poor | Very Poor | Very Poor | Y | 1250 | |
| 29 | 8 | 40 | 15 | 7.5 | 177 | | Ulmus americana | American Elm | No | No | Poor | Very Poor | Very Poor | Y | 1250 | |
| 30 | 36 | 45 | 25 | 12.5 | 491 | 3 stems above 6' | Ulmus americana | American Elm | No | No | Poor | Very Poor | Very Poor | Y | 1250 | |
| 30a | 22 | 20 | 20 | 10 | 314 | | Platanus occidentalis | American Sycamore | No | No | Poor | Poor | Very Poor | Y | 1250 | |
| 31 | 7.5 | 28 | 8 | 4 | 50 | | Ulmus americana | American Elm | No | No | Very Poor | Very Poor | Very Poor | Y | 1250 | |
| 32 | 14.5 | 60 | 30 | 15 | 707 | | Ulmus americana | American Elm | No | No | Fair | Fair | Fair | Y | 1250 | |
| 32a | 6 | 22 | 15 | 7.5 | 177 | | Ulmus americana | American Elm | No | No | Very Poor | Very Poor | Very Poor | Y | 1250 | |
| 33 | 3 | 18 | 10 | 5 | 79 | | Gleditsia triacanthos var. inermis | Thornless Honeylocust | No | No | Fair | Fair | Poor | Y | 750 | CULTVAR NOT LISTED |
| 34 | 10 | 40 | 30 | 15 | 707 | | Ulmus americana | American Elm | No | No | Poor | Poor | Very Poor | Y | 1250 | |
| 35 | 18 | 35 | 35 | 17.5 | 962 | 2 stems (9", 9") | Ulmus americana | American Elm | No | No | Poor | Very Poor | Very Poor | Y | 1250 | |
| 36 | 12 | 40 | 25 | 12.5 | 491 | | Fraxinus pennsylvanica | Green Ash | No | No | Very Poor | Very Poor | Very Poor | N | / | NOT RECOMMENDED |
| 37 | 0 | 0 | 0 | 0 | 0 | | Dead Tree | | No | No | | | | | | |
| 38 | 12 | 75 | 45 | 22.5 | 1590 | | Ulmus americana | American Elm | No | No | Fair | Poor | Poor | Y | 1250 | |
| 39 | 14 | 40 | 20 | 10 | 314 | | Ulmus americana | American Elm | No | No | Very Poor | Very Poor | Very Poor | Y | 1250 | |
| 41 | 10 | 22 | 30 | 15 | 707 | | Ulmus americana | American Elm | No | No | Poor | Very Poor | Very Poor | Y | 1250 | |
| 42 | 18 | 70 | 20 | 10 | 314 | | Ulmus americana | American Elm | No | No | Poor | Very Poor | Very Poor | Y | 1250 | |
| 43 | 7 | 25 | 15 | 7.5 | 177 | | Ulmus americana | American Elm | No | No | Very Poor | Very Poor | Very Poor | Y | 1250 | |
| 44 | 10 | 60 | 25 | 12.5 | 491 | | Ulmus americana | American Elm | No | No | Poor | Very Poor | Very Poor | Y | 1250 | |
| 45 | 12 | 40 | 25 | 12.5 | 491 | | Ulmus americana | American Elm | No | No | Very Poor | Very Poor | Very Poor | Y | 1250 | |
| 46 | 16 | 24 | 10 | 5 | 79 | | Gleditsia triacanthos var. inermis | Thornless Honeylocust | No | No | Very Poor | Very Poor | Very Poor | Y | 750 | CULTVAR NOT LISTED |
| 47 | 11 | 35 | 25 | 12.5 | 491 | | Ulmus americana | American Elm | No | No | Poor | Poor | Very Poor | Y | 1250 | |
| 48 | 12 | 25 | 25 | 12.5 | 491 | | Ulmus americana | American Elm | No | No | Poor | Poor | Very Poor | Y | 1250 | |
| 49 | 14 | 50 | 33 | 16.5 | 855 | | Ulmus americana | American Elm | No | No | Poor | Poor | Poor | Y | 1250 | |
| 50 | 12 | 18 | 12 | 6 | 113 | 2 stems above 5' | Ulmus americana | American Elm | No | No | Poor | Poor | Very Poor | Y | 1250 | |
| 51 | 15 | 35 | 35 | 17.5 | 962 | | Ulmus americana | American Elm | No | No | Poor | Fair | Poor | Y | 1250 | |
| 51a | 2 | 10 | 6 | 3 | 28 | | Gleditsia triacanthos var. inermis | Thornless Honeylocust | No | No | Fair | Good | Fair | Y | 750 | CULTVAR NOT LISTED |
| 51b | 2 | 13 | 8 | 4 | 50 | | Gleditsia triacanthos var. inermis | Thornless Honeylocust | No | No | Fair | Fair | Fair | Y | 750 | CULTVAR NOT LISTED |
| 52 | 36 | 35 | 20 | 10 | 314 | 4 stems (10", 10", 8", 8") | Ulmus americana | American Elm | No | No | Poor | Poor | Very Poor | Y | 1250 | |
| 53 | 14 | 35 | 30 | 15 | 707 | | Ulmus americana | American Elm | No | No | Poor | Poor | Poor | Y | 1250 | |
| 54 | 16 | 35 | 30 | 15 | 707 | | Ulmus americana | American Elm | No | No | Poor | Poor | Very Poor | Y | 1250 | |
| 55 | 26 | 60 | 30 | 15 | 707 | | Ulmus americana | American Elm | No | No | Fair | Poor | Fair | Y | 1250 | |
| 55a | 1 | 4 | 3 | 1.5 | 7 | 2 stems (1/2", 1/2") | Morus rubra | Red Mulberry | No | No | Good | Good | Good | Y | 750 | |
| 56 | 14 | 30 | 20 | 10 | 314 | | Ulmus americana | American Elm | No | No | Fair | Poor | Poor | Y | 1250 | |
| 56a | 1 | 6 | 5 | 2.5 | 20 | | Gleditsia triacanthos var. inermis | Thornless Honeylocust | No | No | Fair | Fair | Fair | Y | 750 | CULTVAR NOT LISTED |
| 57 | 7 | 35 | 30 | 15 | 707 | | Platanus occidentalis | American Sycamore | No | No | Excellent | Excellent | Excellent | Y | 1250 | |
| 58 | 24 | 28 | 20 | 10 | 314 | | Gleditsia triacanthos var. inermis | Thornless Honeylocust | No | No | Poor | Very Poor | Very Poor | Y | 750 | CULTVAR NOT LISTED |
| 58a | 2 | 8 | 8 | 4 | 50 | 2 stems (4", 4") | Gleditsia triacanthos var. inermis | Thornless Honeylocust | No | No | Fair | Fair | Fair | Y | 750 | CULTVAR NOT LISTED |
| 59 | 2.5 | 15 | 10 | 5 | 79 | | Gleditsia triacanthos var. inermis | Thornless Honeylocust | No | No | Good | Good | Good | Y | 750 | CULTVAR NOT LISTED |
| 60 | 2 | 12 | 5 | 2.5 | 20 | | Gleditsia triacanthos var. inermis | Thornless Honeylocust | No | No | Fair | Fair | Fair | Y | 750 | CULTVAR NOT LISTED |
| 61 | 3.5 | 15 | 8 | 4 | 50 | | Gleditsia triacanthos var. inermis | Thornless Honeylocust | No | No | Good | Good | Good | Y | 750 | CULTVAR NOT LISTED |
| 62 | 5 | 14 | 15 | 7.5 | 177 | 3 stems (32", 2", 1") | Ailanthus altissima | Tree of Heaven | Yes | No | Good | Good | Good | N | / | NOT LISTED |
| 62a | 1 | 7 | 6 | 3 | 28 | | Gleditsia triacanthos var. inermis | Thornless Honeylocust | No | No | Fair | Poor | Poor | Y | 750 | CULTVAR NOT LISTED |
| 62b | 1 | 8 | 5 | 2.5 | 20 | | Morus rubra | Red Mulberry | No | No | Poor | Poor | Very Poor | Y | 750 | |
| 63 | 1 | 7 | 5 | 2.5 | 20 | 2 stems (1/2", 1/2") | Ulmus americana | American Elm | No | No | Fair | Poor | Poor | Y | 1250 | |
| 64 | 0.5 | 6 | 3 | 1.5 | 7 | | Platanus occidentalis | American Sycamore | No | No | Good | Good | Good | Y | 1250 | |
| 65 | 8 | 15 | 15 | 7.5 | 177 | | Quercus phellos | Willow Oak | No | No | Fair | Poor | Poor | Y | 1250 | |
| 66 | 1 | 10 | 8 | 4 | 50 | | Morus rubra | Red Mulberry | No | No | Fair | Fair | Good | Y | 750 | |
| 67 | 0.75 | 7 | 3 | 1.5 | 7 | | Acer saccharinum | Silver Maple | No | No | Fair | Fair | Poor | N | / | NOT RECOMMENDED |
| 68 | 13 | 25 | 20 | 10 | 314 | | Ulmus americana | American Elm | No | No | Fair | Fair | Poor | Y | | |

ALEXANDRIA WATERFRONT TREE/SHRUB INVENTORY

| PLANT NUMBER | DBH (inches) | HEIGHT (feet) | SPREAD (Dripline) (feet) | RADIUS OF CANOPY SPREAD (feet) | CANOPY COVERAGE (SF) | MULTI STEM (TREES) | SPECIES | | INVASIVE SPECIES (Yes/No) | Recommend for Removal (Yes/No) | CONDITION COMPONENTS | | | CITY OF ALEXANDRIA CANOPY COVERAGE ALLOWANCE (Y/N) | CITY OF ALEXANDRIA CANOPY COVERAGE ALLOWANCE (SF) | NOTES |
|--------------|--------------|---------------|--------------------------|--------------------------------|----------------------|--|---------------------------|------------------------|---------------------------|--------------------------------|----------------------|-----------|-----------|--|---|-----------------|
| | | | | | | | Botanical Name | Common Name | | | Health | Structure | Form | | | |
| 90 | 6 | 8 | 4 | 2 | 13 | 4 stems (1.5", 1.5", 1.5", 1.5") | Lagerstroemia indica | Crapemyrtle | Yes | No | Excellent | Excellent | Excellent | N | / | NOT RECOMMENDED |
| 91 | 4 | 8 | 4 | 2 | 13 | 3 stems (1.5", 1", 1.5") | Lagerstroemia indica | Crapemyrtle | Yes | No | Excellent | Excellent | Excellent | N | / | NOT RECOMMENDED |
| 92 | 18 | 50 | 50 | 25 | 1963 | | Fraxinus pennsylvanica | Green Ash | No | No | Good | Good | Good | N | / | NOT RECOMMENDED |
| 93 | 14 | 20 | 25 | 12.5 | 491 | | Tilia cordata | Little Leaf Linden | No | No | Good | Fair | Good | Y | 1250 | |
| 94 | 5 | 15 | 10 | 5 | 79 | | Tilia cordata | Little Leaf Linden | No | No | Poor | Poor | Very Poor | Y | 1250 | |
| 95 | 4.5 | 8 | 4 | 2 | 13 | 3 stems (1.5", 1.5", 1.5") | Lagerstroemia indica | Crapemyrtle | Yes | No | Excellent | Excellent | Excellent | N | / | NOT RECOMMENDED |
| 96 | 4.5 | 8 | 4 | 2 | 13 | 3 stems (1.5", 1.5", 1.5") | Lagerstroemia indica | Crapemyrtle | Yes | No | Excellent | Excellent | Excellent | N | / | NOT RECOMMENDED |
| 97 | 4.5 | 8 | 4 | 2 | 13 | 3 stems (1.5", 1.5", 1.5") | Lagerstroemia indica | Crapemyrtle | Yes | No | Excellent | Excellent | Excellent | N | / | NOT RECOMMENDED |
| 98 | 3 | 8 | 4 | 2 | 13 | 2 stems (1.5", 1.5") | Lagerstroemia indica | Crapemyrtle | Yes | No | Excellent | Excellent | Excellent | N | / | NOT RECOMMENDED |
| 99 | 4.5 | 8 | 4 | 2 | 13 | 3 stems (1.5", 1.5", 1.5") | Lagerstroemia indica | Crapemyrtle | Yes | No | Excellent | Excellent | Excellent | N | / | NOT RECOMMENDED |
| 100 | 12 | 20 | 12 | 6 | 113 | | Malus sp. | Crabapple | No | No | Poor | Poor | Poor | Y | 500 | |
| 101 | 13 | 14 | 30 | 15 | 707 | | Malus sp. | Crabapple | No | No | Poor | Poor | Poor | Y | 500 | |
| 102 | 6 | 10 | 5 | 2.5 | 20 | 4 stems (1.5", 1.5", 1.5", 1.5") | Lagerstroemia indica | Crapemyrtle | Yes | No | Excellent | Excellent | Excellent | N | / | NOT RECOMMENDED |
| 103 | 7.5 | 10 | 5 | 2.5 | 20 | 5 stems (1.5", 1.5", 1.5", 1.5", 1.5") | Lagerstroemia indica | Crapemyrtle | Yes | No | Excellent | Excellent | Excellent | N | / | NOT RECOMMENDED |
| 104 | 7 | 10 | 5 | 2.5 | 20 | 5 stems (1.5", 1.5", 1", 1", 2") | Lagerstroemia indica | Crapemyrtle | Yes | No | Excellent | Excellent | Excellent | N | / | NOT RECOMMENDED |
| 105 | 3.5 | 3.5 | 1.75 | 10 | | | Ilex glabra | Inkberry Holly | No | No | Good | Good | Good | Y | 25 | |
| 106 | 2.5 | 2.5 | 1.25 | 5 | | | Ilex glabra | Inkberry Holly | No | No | Good | Good | Good | Y | 25 | |
| 107 | 12 | 25 | 35 | 17.5 | 962 | | Prunus serotina | Black Cherry | No | No | Excellent | Excellent | Excellent | Y | 750 | |
| 108 | 14 | 50 | 30 | 15 | 707 | | Liquidambar styraciflua | Sweetgum | No | No | Good | Good | Good | Y | 1250 | |
| 109 | 12 | 40 | 25 | 12.5 | 491 | | Acer rubrum | Red Maple | No | No | Good | Good | Good | Y | 1250 | |
| 110 | 12 | 40 | 40 | 20 | 1256 | | Liquidambar styraciflua | Sweetgum | No | No | Fair | Fair | Fair | Y | 1250 | |
| 111 | 8 | 18 | 18 | 9 | 254 | | Carpinus caroliniana | Musselwood | No | No | Fair | Fair | Fair | Y | 500 | |
| 112 | 9 | 15 | 10 | 5 | 79 | | Styphnolobium japonicum | Japanese Pagoda Tree | Yes | No | Very Poor | Very Poor | Very Poor | N | / | NOT LISTED |
| 113 | 32 | 50 | 70 | 35 | 3847 | | Ulmus americana | American Elm | No | No | Poor | Poor | Poor | Y | 1250 | |
| 114 | 12 | 50 | 40 | 20 | 1256 | | Platanus occidentalis | American Sycamore | No | No | Good | Excellent | Excellent | Y | 1250 | |
| 115 | 12 | 50 | 40 | 20 | 1256 | | Platanus occidentalis | American Sycamore | No | No | Good | Fair | Fair | Y | 1250 | |
| 116 | 21 | 60 | 50 | 25 | 1963 | | Platanus occidentalis | American Sycamore | No | No | Good | Fair | Fair | Y | 1250 | |
| 117 | 36 | 65 | 50 | 25 | 1963 | | Quercus phellos | Willow Oak | No | No | Good | Fair | Good | Y | 1250 | |
| 118 | 27.5 | 18 | 15 | 7.5 | 177 | 7 stems (3", 3.5", 4", 4", 5.5", 3.5", 4") | Acer palmatum | Japanese Cutleaf Maple | Yes | No | Excellent | Excellent | Excellent | N | / | NOT LISTED |
| 119 | 14.5 | 18 | 12 | 6 | 113 | 4 stems (4", 3", 2.5", 5") | Acer palmatum | Japanese Cutleaf Maple | Yes | No | Excellent | Excellent | Excellent | N | / | NOT LISTED |
| 120 | 20.5 | 18 | 20 | 10 | 314 | 5 stems (5", 2", 5", 3.5", 5") | Acer palmatum | Japanese Cutleaf Maple | Yes | No | Excellent | Excellent | Excellent | N | / | NOT LISTED |
| 121 | 22 | 50 | 45 | 22.5 | 1590 | | Platanus occidentalis | American Sycamore | No | No | Good | Fair | Good | Y | 1250 | |
| 122 | 4 | 7 | 6 | 3 | 28 | | Ilex opaca | American Holly | No | No | Excellent | Excellent | Excellent | Y | 250 | |
| 123 | 22 | 50 | 45 | 22.5 | 1590 | | Platanus occidentalis | American Sycamore | No | No | Excellent | Excellent | Excellent | Y | 1250 | |
| 124 | 4 | 7 | 6 | 3 | 28 | | Ilex opaca | American Holly | No | No | Excellent | Excellent | Excellent | Y | 250 | |
| 125 | 5.5 | 15 | 15 | 7.5 | 177 | | Cercis canadensis | Eastern Redbud | No | No | Good | Fair | Good | Y | 500 | |
| 126 | 22 | 12 | 18 | 9 | 254 | 8 stems (2.5", 3", 1.5", 3.5", 3", 3.5", 3", 2") | Lagerstroemia indica | Crapemyrtle | Yes | No | Excellent | Excellent | Excellent | N | / | NOT RECOMMENDED |
| 127 | 24.5 | 20 | 20 | 10 | 314 | 5 stems (4", 5.5", 3.5", 5.5", 8") | Lagerstroemia indica | Crapemyrtle | Yes | No | Excellent | Good | Excellent | N | / | NOT RECOMMENDED |
| 128 | 29 | 18 | 20 | 10 | 314 | 5 stems (7", 5.5", 4.5", 7", 5") | Lagerstroemia indica | Crapemyrtle | Yes | No | Excellent | Good | Excellent | N | / | NOT RECOMMENDED |
| 129 | 16.5 | 18 | 20 | 10 | 314 | 4 stems (4.5", 4.5", 4", 3.5") | Lagerstroemia indica | Crapemyrtle | Yes | No | Good | Fair | Good | N | / | NOT RECOMMENDED |
| 130 | 10 | 25 | 15 | 7.5 | 177 | | Liquidambar styraciflua | Sweetgum | No | No | Good | Fair | Good | Y | 1250 | |
| 130a | 3 | 3 | 1.5 | 7 | | | Hydrangea quercifolia | Oakleaf Hydrangea | No | No | Poor | Poor | Poor | Y | 25 | |
| 131 | 6 | 4 | 2 | 13 | | | Hydrangea quercifolia | Oakleaf Hydrangea | No | No | Excellent | Excellent | Excellent | Y | 25 | |
| 132 | 4 | 3.5 | 1.75 | 10 | | | Hydrangea quercifolia | Oakleaf Hydrangea | No | No | Fair | Fair | Fair | Y | 25 | |
| 133 | 4 | 4 | 2 | 13 | | | Hydrangea quercifolia | Oakleaf Hydrangea | No | No | Good | Good | Good | Y | 25 | |
| 134 | 7 | 6 | 3 | 28 | | | Hydrangea quercifolia | Oakleaf Hydrangea | No | No | Excellent | Excellent | Excellent | Y | 25 | |
| 135 | 5 | 5 | 2.5 | 20 | | | Hydrangea quercifolia | Oakleaf Hydrangea | No | No | Excellent | Excellent | Excellent | Y | 25 | |
| 136 | 6 | 6 | 3 | 28 | | | Hydrangea sp. | Hydrangea | No | No | Excellent | Excellent | Excellent | Y | 10-25 | |
| 137 | 6 | 5 | 2.5 | 20 | | | Hydrangea sp. | Hydrangea | No | No | Good | Good | Good | Y | 10-25 | |
| 139 | 6 | 5 | 2.5 | 20 | | | Hydrangea sp. | Hydrangea | No | No | Excellent | Excellent | Excellent | Y | 10-25 | |
| 141 | 4 | 4 | 2 | 13 | | | Cornus sericea | Red-osier Dogwood | No | No | Excellent | Excellent | Excellent | Y | 25 | |
| 142 | 7 | 5 | 2.5 | 20 | | | Hydrangea sp. | Hydrangea | No | No | Excellent | Excellent | Excellent | Y | 10-25 | |
| 143 | 3 | 3 | 1.5 | 7 | | | Hydrangea sp. | Hydrangea | No | No | Poor | Poor | Poor | Y | 10-25 | |
| 144 | 3 | 1 | 0.5 | 1 | | | Hydrangea sp. | Hydrangea | No | No | Fair | Fair | Fair | Y | 10-25 | |
| 145 | 3 | 3 | 1.5 | 7 | | | Cornus sericea | Red-osier Dogwood | No | No | Excellent | Excellent | Excellent | Y | 25 | |
| 146 | 3.5 | 5 | 2.5 | 20 | | | Hydrangea sp. | Hydrangea | No | No | Good | Good | Good | Y | 10-25 | |
| 147 | 7 | 6 | 3 | 28 | | | Hydrangea sp. | Hydrangea | No | No | Excellent | Excellent | Excellent | Y | 10-25 | |
| 148 | 4 | 4 | 2 | 13 | | | Hydrangea sp. | Hydrangea | No | No | Excellent | Excellent | Excellent | Y | 10-25 | |
| 149 | 7 | 6 | 3 | 28 | | | Hydrangea sp. | Hydrangea | No | No | Excellent | Excellent | Excellent | Y | 10-25 | |
| 150 | 3 | 4 | 2 | 13 | | | Cornus sericea | Red-osier Dogwood | No | No | Excellent | Excellent | Excellent | Y | 25 | |
| 151 | 4.5 | 4 | 2 | 13 | | | Ceanothus americanus | New Jersey Tea | No | No | Excellent | Excellent | Excellent | Y | 10 | |
| 152 | 5 | 5 | 2.5 | 20 | | | Ceanothus americanus | New Jersey Tea | No | No | Excellent | Excellent | Excellent | Y | 10 | |
| 153 | 3 | 3 | 1.5 | 7 | | | Ceanothus americanus | New Jersey Tea | No | No | Excellent | Excellent | Excellent | Y | 10 | |
| 154 | 4 | 4 | 2 | 13 | | | Ceanothus americanus | New Jersey Tea | No | No | Excellent | Excellent | Excellent | Y | 10 | |
| 155 | 2.5 | 4 | 2 | 13 | | | Ilex verticillata | Winterberry Holly | No | No | Excellent | Excellent | Excellent | Y | 25 | |
| 156 | 4 | 4 | 2 | 13 | | | Ceanothus americanus | New Jersey Tea | No | No | Excellent | Excellent | Excellent | Y | 10 | |
| 160 | 2.5 | 2 | 1 | 3 | | | Itea virginica | Virginia Sweetspire | No | No | Good | Good | Good | Y | 10 | |
| 161 | 3 | 3 | 1.5 | 7 | | | Itea virginica | Virginia Sweetspire | No | No | Excellent | Excellent | Excellent | Y | 10 | |
| 162 | 3 | 3 | 1.5 | 7 | | | Ceanothus americanus | New Jersey Tea | No | No | Excellent | Excellent | Excellent | Y | 10 | |
| 163 | 3 | 3 | 1.5 | 7 | | | Ilex verticillata | Winterberry Holly | No | No | Excellent | Excellent | Excellent | Y | 25 | |
| 164 | 3 | 4 | 2 | 13 | | | Ilex verticillata | Winterberry Holly | No | No | Excellent | Excellent | Excellent | Y | 25 | |
| 165 | 1 | 1 | 0.5 | 1 | | | Ilex verticillata | Winterberry Holly | No | No | Excellent | Excellent | Excellent | Y | 25 | |
| 166 | 1 | 1 | 0.5 | 1 | | | Itea virginica | Virginia Sweetspire | No | No | Excellent | Excellent | Excellent | Y | 10 | |
| 167 | 1 | 1 | 0.5 | 1 | | | Itea virginica | Virginia Sweetspire | No | No | Excellent | Excellent | Excellent | Y | 10 | |
| 168 | 2 | 2 | 1 | 3 | | | Itea virginica | Virginia Sweetspire | No | No | Excellent | Excellent | Excellent | Y | 10 | |
| 169 | 4.5 | 4 | 2 | 13 | | | Cornus sericea | Red-osier Dogwood | No | No | Excellent | Excellent | Excellent | Y | 25 | |
| 170 | 2 | 1 | 0.5 | 1 | | | Itea virginica | Virginia Sweetspire | No | No | Excellent | Excellent | Excellent | Y | 10 | |
| 171 | 7 | 5 | 2.5 | 20 | | | Viburnum dentatum | Arrowwood Viburnum | No | No | Excellent | Excellent | Excellent | Y | 25 | |
| 172 | 2 | 2 | 1 | 3 | | | Itea virginica | Virginia Sweetspire | No | No | Excellent | Excellent | Excellent | Y | 10 | |
| 173 | 2 | 2 | 1 | 3 | | | Itea virginica | Virginia Sweetspire | No | No | Excellent | Excellent | Excellent | Y | 10 | |
| 174 | 2 | 2 | 1 | 3 | | | Itea virginica | Virginia Sweetspire | No | No | Excellent | Excellent | Excellent | Y | 10 | |
| 175 | 3 | 3 | 1.5 | 7 | | | Ilex verticillata | Winterberry Holly | No | No | Excellent | Excellent | Excellent | Y | 25 | |
| 176 | 2.5 | 3 | 1.5 | 7 | | | Ilex verticillata | Winterberry Holly | No | No | Excellent | Excellent | Excellent | Y | 25 | |
| 177 | 4.5 | 3 | 1.5 | 7 | | | Cornus sericea | Red-osier Dogwood | No | No | Excellent | Excellent | Excellent | Y | 25 | |
| 178 | 3.5 | 4 | 2 | 13 | | | Hydrangea quercifolia | Oakleaf Hydrangea | No | No | Excellent | Excellent | Excellent | Y | 25 | |
| 179 | 3.5 | 4 | 2 | 13 | | | Hydrangea sp. | Hydrangea | No | No | Excellent | Excellent | Excellent | Y | 10-25 | |
| 180 | 3 | 4 | 2 | 13 | | | Hydrangea sp. | Hydrangea | No | No | Excellent | Excellent | Excellent | Y | 10-25 | |
| 181 | 3.5 | 3.5 | 1.75 | 10 | | | Cephalanthus occidentalis | Buttonbush | No | No | Excellent | Excellent | Excellent | Y | 10 | |
| 182 | 3.5 | 4.5 | 2.25 | 16 | | | Cephalanthus occidentalis | Buttonbush | No | No | Excellent | Excellent | Excellent | Y | 10 | |
| 183 | 4 | 4 | 2 | 13 | | | Cephalanthus occidentalis | Buttonbush | No | No | Excellent | Excellent | Excellent | Y | 10 | |
| 184 | 4 | 4.5 | 2.25 | 16 | | | Cephalanthus occidentalis | Buttonbush | No | No | Excellent | Excellent | Excellent | Y | 10 | |
| 185 | 4.5 | 5 | 2.5 | 20 | | | Cephalanthus occidentalis | Buttonbush | No | No | Excellent | Excellent | Excellent | Y | 10 | |
| 186 | 3 | 3 | 1.5 | 7 | | | Ilex verticillata | Winterberry Holly | No | No | Excellent | Excellent | Excellent | Y | 25 | |
| 187 | 3 | 3 | 1.5 | 7 | | | Ilex verticillata | Winterberry Holly | No | No | Excellent | Excellent | Excellent | Y | 25 | |
| 188 | 3.5 | 3.5 | 1.75 | 10 | | | Ilex verticillata | Winterberry Holly | No | No | Excellent | Excellent | Excellent | Y | 25 | |
| 189 | 2.5 | 3 | 1.5 | 7 | | | Ilex verticillata | Winterberry Holly | No | No | Excellent | Excellent | Excellent | Y | 25 | |
| 190 | 2.5 | 3 | 1.5 | 7 | | | Ilex verticillata | Winterberry Holly | No | No | Excellent | Excellent | Excellent | Y | 25 | |
| 191 | 2.5 | 3 | 1.5 | 7 | | | Ilex verticillata | Winterberry Holly | No | No | Excellent | Excellent | Excellent | Y | 25 | |
| 192 | 4 | 4 | 2 | 13 | | | Ceanothus americanus | New Jersey Tea | No | No | Excellent | Excellent | Excellent | Y | 10 | |
| 193 | 4 | 5 | 2.5 | 20 | | | Ceanothus americanus | New Jersey Tea | No | No | Excellent | Excellent | Excellent | Y | 10 | |
| 194 | 3 | 3 | 1.5 | 7 | | | Ceanothus americanus | New Jersey Tea | No | No | Excellent | Excellent | Excellent | Y | 10 | |
| 195 | 2.5 | 3 | 1.5 | 7 | | | Ceanothus americanus | New Jersey Tea | No | No | Excellent | Excellent | Excellent | Y | 10 | |
| 196 | 8 | 6 | 3</ | | | | | | | | | | | | | |

ALEXANDRIA WATERFRONT TREE/SHRUB INVENTORY

| PLANT NUMBER | DBH (inches) | HEIGHT (feet) | SPREAD (Dripline) (feet) | RADIUS OF CANOPY SPREAD (feet) | CANOPY COVERAGE (SF) | MULTISTEM (TREES) | SPECIES | | INVASIVE SPECIES (Yes/No) | Recommend for Removal (Yes/No) | CONDITION COMPONENTS | | | CITY OF ALEXANDRIA CANOPY COVERAGE ALLOWANCE (Y/N) | CITY OF ALEXANDRIA CANOPY COVERAGE ALLOWANCE (SF) | NOTES |
|--------------|--------------|---------------|--------------------------|--------------------------------|----------------------|----------------------|------------------------------------|-----------------------|---------------------------|--------------------------------|----------------------|-----------|-----------|--|---|---------------------|
| | | | | | | | Botanical Name | Common Name | | | Health | Structure | Form | | | |
| 201 | | 4 | 5 | 2.5 | 20 | | Ceanothus americanus | New Jersey Tea | No | No | Excellent | Excellent | Excellent | Y | 10 | |
| 202 | | 5 | 5 | 2.5 | 20 | | Ceanothus americanus | New Jersey Tea | No | No | Excellent | Excellent | Excellent | Y | 10 | |
| 203 | | 4 | 4.5 | 2.25 | 16 | | Ceanothus americanus | New Jersey Tea | No | No | Excellent | Excellent | Excellent | Y | 10 | |
| 204 | | 8 | 6 | 3 | 28 | | Viburnum dentatum | Arrowwood Viburnum | No | No | Excellent | Excellent | Excellent | Y | 25 | |
| 205 | 11 | 35 | 25 | 12.5 | 491 | | Gleditsia triacanthos var. inermis | Thornless Honeylocust | No | No | Very Poor | Poor | Poor | Y | 750 | CULTIVAR NOT LISTED |
| 206 | 10 | 40 | 25 | 12.5 | 491 | | Gleditsia triacanthos var. inermis | Thornless Honeylocust | No | No | Very Poor | Very Poor | Poor | Y | 750 | CULTIVAR NOT LISTED |
| 207 | 11 | 40 | 25 | 12.5 | 491 | | Gleditsia triacanthos var. inermis | Thornless Honeylocust | No | No | Very Poor | Very Poor | Poor | Y | 750 | CULTIVAR NOT LISTED |
| 208 | 11 | 30 | 25 | 12.5 | 491 | | Gleditsia triacanthos var. inermis | Thornless Honeylocust | No | No | Fair | Fair | Good | Y | 750 | CULTIVAR NOT LISTED |
| 209 | 8 | 30 | 15 | 7.5 | 177 | | Gleditsia triacanthos var. inermis | Thornless Honeylocust | No | No | Good | Fair | Good | Y | 750 | CULTIVAR NOT LISTED |
| 210 | 10 | 30 | 25 | 12.5 | 491 | | Gleditsia triacanthos var. inermis | Thornless Honeylocust | No | No | Fair | Fair | Fair | Y | 750 | CULTIVAR NOT LISTED |
| 215 | 3 | 6 | 3 | 1.5 | 7 | 3 stems (1", 1", 1") | Lagerstroemia indica | Crapemyrtle | Yes | No | Good | Fair | Good | N | / | NOT RECOMMENDED |
| 216 | 3 | 7 | 4.5 | 2.25 | 16 | 3 stems (1", 1", 1") | Lagerstroemia indica | Crapemyrtle | Yes | No | Excellent | Excellent | Excellent | N | / | NOT RECOMMENDED |
| 217 | 3 | 9 | 5 | 2.5 | 20 | 3 stems (1", 1", 1") | Lagerstroemia indica | Crapemyrtle | Yes | No | Excellent | Excellent | Excellent | N | / | NOT RECOMMENDED |
| 218 | 3 | 8 | 5 | 2.5 | 20 | 3 stems (1", 1", 1") | Lagerstroemia indica | Crapemyrtle | Yes | No | Excellent | Excellent | Excellent | N | / | NOT RECOMMENDED |
| 219 | 25.5 | 70 | 50 | 25 | 1983 | | Fraxinus pennsylvanica | Green Ash | No | No | Excellent | Good | Excellent | N | / | NOT RECOMMENDED |
| 220 | 16 | 36 | 25 | 12.5 | 491 | | Tilia cordata | Little Leaf Linden | No | No | Fair | Fair | Fair | Y | 1250 | |
| 221 | 19.5 | 45 | 30 | 15 | 707 | | Tilia cordata | Little Leaf Linden | No | No | Excellent | Excellent | Excellent | Y | 1250 | |
| 222 | 15 | 60 | 40 | 20 | 1256 | | Liquidambar styraciflua | Sweetgum | No | No | Good | Good | Good | Y | 1250 | |
| 223 | 13.5 | 50 | 25 | 12.5 | 491 | | Liquidambar styraciflua | Sweetgum | No | No | Fair | Poor | Fair | Y | 1250 | |
| 223a | 2 | 10 | 4.5 | 2.25 | 16 | | Tilia cordata | Little Leaf Linden | No | No | Excellent | Excellent | Excellent | Y | 1250 | |
| 224 | 22 | 28 | 25 | 12.5 | 491 | | Tilia cordata | Little Leaf Linden | No | No | Good | Good | Good | Y | 1250 | |
| 225 | 21 | 60 | 35 | 17.5 | 962 | | Ulmus parvifolia | Chinese Elm | Yes | No | Poor | Poor | Poor | N | / | NOT LISTED |
| 226 | 29.5 | 65 | 45 | 22.5 | 1590 | | Ulmus parvifolia | Chinese Elm | Yes | No | Poor | Poor | Poor | N | / | NOT LISTED |
| 227 | 12 | 20 | 20 | 10 | 314 | | Malus sp. | Crabapple | No | No | Fair | Fair | Fair | Y | 500 | |
| 228 | 8 | 25 | 15 | 7.5 | 177 | | Acer rubrum | Red Maple | No | No | Excellent | Excellent | Excellent | Y | 1250 | |
| 229 | 9 | 30 | 20 | 10 | 314 | | Acer rubrum | Red Maple | No | No | Excellent | Good | Excellent | Y | 1250 | |
| 231 | 17.5 | 60 | 40 | 20 | 1256 | | Liquidambar styraciflua | Sweetgum | No | No | Fair | Poor | Poor | Y | 1250 | |
| 232 | 44 | 70 | 55-60 | #VALUE! | #VALUE! | | Gymnocladus dioica | Kentucky Coffeetree | No | No | Fair | Fair | Fair | Y | 1250 | |
| 233 | 8 | 20 | 15 | 7.5 | 177 | | Tilia cordata | Little Leaf Linden | No | No | Fair | Fair | Fair | Y | 1250 | |
| 234 | 1 | 8 | 3 | 1.5 | 7 | | Quercus virginiana | Southern Live Oak | No | No | Poor | Very Poor | Poor | Y | 1250 | |
| 234a | 9.5 | 25 | 18 | 9 | 254 | | Tilia americana | American Basswood | No | No | Excellent | Fair | Excellent | Y | 1250 | |
| 235 | 8 | 20 | 15 | 7.5 | 177 | | Tilia cordata | Little Leaf Linden | No | No | Good | Good | Good | Y | 1250 | |
| 236 | 24.5 | 70 | 50 | 25 | 1983 | | Fraxinus pennsylvanica | Green Ash | No | No | Fair | Fair | Good | N | / | NOT RECOMMENDED |
| 237 | 4.5 | 15 | 10 | 5 | 79 | | Liriodendron tulipifera | Tulip Poplar | No | No | Fair | Fair | Fair | Y | 1250 | |
| 237a | 7.5 | 25 | 15 | 7.5 | 177 | | Tilia americana | American Basswood | No | No | Good | Good | Good | Y | 1250 | |
| 238 | 8 | 25 | 15 | 7.5 | 177 | | Tilia cordata | Little Leaf Linden | No | No | Good | Good | Good | Y | 1250 | |
| 239 | 6 | 12 | 6 | 3 | 28 | | Tilia cordata | Little Leaf Linden | No | No | Poor | Fair | Fair | Y | 1250 | |
| 240 | 21.5 | 30 | 25 | 12.5 | 491 | | Tilia cordata | Little Leaf Linden | No | No | Fair | Fair | Fair | Y | 1250 | |
| 242 | 20 | 45 | 25 | 12.5 | 491 | | Tilia cordata | Little Leaf Linden | No | No | Fair | Poor | Fair | Y | 1250 | |
| 246 | 9 | 35 | 25 | 12.5 | 491 | | Fraxinus pennsylvanica | Green Ash | No | No | Very Poor | Very Poor | Very Poor | N | / | NOT RECOMMENDED |
| 250 | 16 | 30 | 25 | 12.5 | 491 | | Tilia cordata | Little Leaf Linden | No | No | Fair | Fair | Fair | Y | 1250 | |
| 253 | 18 | 40 | 35 | 17.5 | 962 | | Tilia cordata | Little Leaf Linden | No | No | Good | Fair | Fair | Y | 1250 | |
| 255 | 12 | 35 | 21 | 10.5 | 346 | | Tilia americana | American Basswood | No | No | Fair | Fair | Fair | Y | 1250 | |
| 256 | 16 | 40 | 35 | 17.5 | 962 | | Tilia americana | American Basswood | No | No | Fair | Fair | Fair | Y | 1250 | |
| 257 | 3 | 3 | 3 | 1.5 | 7 | | Buxus sempervirens | Common Boxwood | Yes | No | Poor | Poor | Poor | N | / | NOT RECOMMENDED |
| 258 | 5.5 | 18 | 10 | 5 | 79 | | Tilia americana | American Basswood | No | No | Good | Excellent | Good | Y | 1250 | |
| 259 | 20 | 45 | 25 | 12.5 | 491 | | Tilia cordata | Little Leaf Linden | No | No | Poor | Very Poor | Very Poor | Y | 1250 | |
| 260 | 10 | 30 | 8 | 4 | 50 | | Acer rubrum | Red Maple | No | No | Very Poor | Very Poor | Very Poor | Y | 1250 | |
| 261 | 7 | 30 | 8 | 4 | 50 | | Acer rubrum | Red Maple | No | No | Poor | Very Poor | Very Poor | Y | 1250 | |
| 262 | 26 | 75 | 50 | 25 | 1983 | | Quercus phellos | Willow Oak | No | No | Poor | Poor | Poor | Y | 1250 | |
| 263 | 16 | 55 | 37 | 18.5 | 1075 | | Quercus phellos | Willow Oak | No | No | Poor | Poor | Poor | Y | 1250 | |
| 264 | 16 | 40 | 25 | 12.5 | 491 | | Tilia cordata | Little Leaf Linden | No | No | Fair | Poor | Poor | Y | 1250 | |
| 265 | 5 | 6 to 8 | 8 | 4 | 50 | | Photinia x fraseri | Rep Tip Photinia | No | No | Very Poor | Very Poor | Very Poor | N | / | NOT LISTED |
| 266 | 2 | 6 to 8 | 8 | 4 | 50 | | Photinia x fraseri | Rep Tip Photinia | No | No | Very Poor | Very Poor | Very Poor | N | / | NOT LISTED |
| 267 | 13 | 6 to 8 | 8 | 4 | 50 | | Photinia x fraseri | Rep Tip Photinia | No | No | Very Poor | Very Poor | Very Poor | N | / | NOT LISTED |
| 268 | 7 | 6 to 8 | 8 | 4 | 50 | | Photinia x fraseri | Rep Tip Photinia | No | No | Very Poor | Very Poor | Very Poor | N | / | NOT LISTED |
| 269 | 2 | 6 to 8 | 8 | 4 | 50 | | Photinia x fraseri | Rep Tip Photinia | No | No | Very Poor | Very Poor | Very Poor | N | / | NOT LISTED |
| 269a | 4.5 | 6 to 8 | 8 | 4 | 50 | | Photinia x fraseri | Rep Tip Photinia | No | No | Very Poor | Very Poor | Very Poor | N | / | NOT LISTED |
| 270 | 2.5 | 6 to 8 | 8 | 4 | 50 | | Photinia x fraseri | Rep Tip Photinia | No | No | Very Poor | Very Poor | Very Poor | N | / | NOT LISTED |
| 271 | 8 | 6 to 8 | 8 | 4 | 50 | | Photinia x fraseri | Rep Tip Photinia | No | No | Very Poor | Very Poor | Very Poor | N | / | NOT LISTED |
| 272 | 8 | 6 to 8 | 8 | 4 | 50 | | Photinia x fraseri | Rep Tip Photinia | No | No | Very Poor | Very Poor | Very Poor | N | / | NOT LISTED |
| 273 | 10.5 | 6 to 8 | 8 | 4 | 50 | | Photinia x fraseri | Rep Tip Photinia | No | No | Very Poor | Very Poor | Very Poor | N | / | NOT LISTED |
| 274 | 18 | 6 to 8 | 8 | 4 | 50 | | Photinia x fraseri | Rep Tip Photinia | No | No | Very Poor | Very Poor | Very Poor | N | / | NOT LISTED |
| 275 | 10 | 25 | 35 | 17.5 | 962 | 2 stems (5", 5") | Betula papyrifera | Paper Birch | No | No | Fair | Fair | Fair | N | / | NOT RECOMMENDED |
| 276 | 11 | 25 | 38 | 19 | 1134 | | Gleditsia triacanthos var. inermis | Thornless Honeylocust | No | No | Poor | Poor | Poor | Y | 750 | CULTIVAR NOT LISTED |
| 277 | 11 | 30 | 35 | 17.5 | 962 | | Gleditsia triacanthos var. inermis | Thornless Honeylocust | No | No | Poor | Poor | Poor | Y | 750 | CULTIVAR NOT LISTED |
| 278 | 3 | 10 | 5 | 2.5 | 20 | | Picea pungens | Colorado Green Spruce | No | No | Excellent | Excellent | Excellent | N | / | NOT LISTED |
| 279 | 3.5 | 5 | 2.5 | 2.5 | 20 | | Taxus baccata | English Yew | Yes | No | Good | Excellent | Excellent | Y | 25 | |
| 279a | 3.5 | 5 | 2.5 | 2.5 | 20 | | Taxus baccata | English Yew | Yes | No | Good | Excellent | Excellent | Y | 25 | |
| 279b | 3.5 | 5 | 2.5 | 2.5 | 20 | | Taxus baccata | English Yew | Yes | No | Good | Excellent | Excellent | Y | 25 | |
| 279c | 3.5 | 5 | 2.5 | 2.5 | 20 | | Taxus baccata | English Yew | Yes | No | Good | Excellent | Excellent | Y | 25 | |
| 279d | 3.5 | 5 | 2.5 | 2.5 | 20 | | Taxus baccata | English Yew | Yes | No | Good | Excellent | Excellent | Y | 25 | |
| 279e | 3.5 | 5 | 2.5 | 2.5 | 20 | | Taxus baccata | English Yew | Yes | No | Good | Excellent | Excellent | Y | 25 | |
| 279f | 3.5 | 5 | 2.5 | 2.5 | 20 | | Taxus baccata | English Yew | Yes | No | Good | Excellent | Excellent | Y | 25 | |
| 279g | 3.5 | 5 | 2.5 | 2.5 | 20 | | Taxus baccata | English Yew | Yes | No | Good | Excellent | Excellent | Y | 25 | |
| 279h | 3.5 | 5 | 2.5 | 2.5 | 20 | | Taxus baccata | English Yew | Yes | No | Good | Excellent | Excellent | Y | 25 | |
| 279i | 3.5 | 5 | 2.5 | 2.5 | 20 | | Taxus baccata | English Yew | Yes | No | Good | Excellent | Excellent | Y | 25 | |
| 280 | 16 | 35 | 35 | 17.5 | 962 | | Gleditsia triacanthos var. inermis | Thornless Honeylocust | No | No | Poor | Poor | Poor | Y | 750 | CULTIVAR NOT LISTED |
| 281 | 12 | 35 | 35 | 17.5 | 962 | | Gleditsia triacanthos var. inermis | Thornless Honeylocust | No | No | Poor | Poor | Poor | Y | 750 | CULTIVAR NOT LISTED |
| 282 | 12 | 35 | 35 | 17.5 | 962 | | Gleditsia triacanthos var. inermis | Thornless Honeylocust | No | No | Poor | Poor | Poor | Y | 750 | CULTIVAR NOT LISTED |
| 283 | 12 | 35 | 35 | 17.5 | 962 | | Gleditsia triacanthos var. inermis | Thornless Honeylocust | No | No | Poor | Poor | Poor | Y | 750 | CULTIVAR NOT LISTED |
| 284 | 10 | 35 | 25 | 12.5 | 491 | | Gleditsia triacanthos var. inermis | Thornless Honeylocust | No | No | Poor | Poor | Poor | Y | 750 | CULTIVAR NOT LISTED |
| 285 | 13 | 35 | 40 | 20 | 1256 | | Gleditsia triacanthos var. inermis | Thornless Honeylocust | No | No | Poor | Poor | Poor | Y | 750 | CULTIVAR NOT LISTED |
| 286 | 3 | 4 | 2 | 2 | 13 | | Taxus baccata | English Yew | Yes | No | Fair | Fair | Fair | Y | 25 | |
| 286a | 3 | 4 | 2 | 2 | 13 | | Taxus baccata | English Yew | Yes | No | Fair | Fair | Fair | Y | 25 | |
| 286b | 3 | 4 | 2 | 2 | 13 | | Taxus baccata | English Yew | Yes | No | Fair | Fair | Fair | Y | 25 | |
| 286c | 3 | 4 | 2 | 2 | 13 | | Taxus baccata | English Yew | Yes | No | Fair | Fair | Fair | Y | 25 | |
| 286d | 3 | 4 | 2 | 2 | 13 | | Taxus baccata | English Yew | Yes | No | Fair | Fair | Fair | Y | 25 | |
| 286e | 3 | 4 | 2 | 2 | 13 | | Taxus baccata | English Yew | Yes | No | Fair | Fair | Fair | Y | 25 | |
| 287 | 8 | 4 | 2 | 2 | 13 | | Viburnum lantana | Wayfaring Viburnum | No | No | Good | Fair | Fair | N | / | NOT LISTED |
| 287a | 8 | 4 | 2 | 2 | 13 | | Viburnum lantana | Wayfaring Viburnum | No | No | Good | Fair | Fair | N | / | NOT LISTED |
| 287b | 8 | 4 | 2 | 2 | 13 | | Viburnum lantana | Wayfaring Viburnum | No | No | Good | Fair | Fair | N | / | NOT LISTED |
| 287c | 8 | 4 | 2 | 2 | 13 | | Viburnum lantana | Wayfaring Viburnum | No | No | Good | Fair | Fair | N | / | NOT LISTED |
| 287d | 8 | 4 | 2 | 2 | 13 | | Viburnum lantana | Wayfaring Viburnum | No | No | Good | Fair | Fair | N | / | NOT LISTED |
| 287e | 8 | 4 | 2 | 2 | 13 | | Viburnum lantana | Wayfaring Viburnum | No | No | Good | Fair | Fair | N | / | NOT LISTED |
| 288 | 4 | 4 | 2 | 2 | 13 | | Taxus baccata | English Yew | Yes | No | Good | Good | Good | Y | 25 | |
| 288a | 4 | 4 | 2 | 2 | 13 | | Taxus baccata | English Yew | Yes | No | Good | Good | Good | Y | 25 | |
| 288b | 4 | 4 | 2 | 2 | 13 | | Taxus baccata | English Yew | Yes | No | Good | Good | Good | Y | 25 | |
| 288c | 4 | 4 | 2 | 2 | 13 | | Taxus baccata | English Yew | Yes | No | Good | Good | Good | Y | 25 | |
| 288d | 4 | 4 | 2 | 2 | 13 | | Taxus baccata | English Yew | Yes | | | | | | | |

ALEXANDRIA WATERFRONT TREE/SHRUB INVENTORY

| PLANT NUMBER | DBH (inches) | HEIGHT (feet) | SPREAD (Dripline) (feet) | RADIUS OF CANOPY SPREAD (feet) | CANOPY COVERAGE (SF) | MULTISTEM (TREES) | SPECIES | | INVASIVE SPECIES (Yes/No) | Recommend for Removal (Yes/No) | CONDITION COMPONENTS | | | CITY OF ALEXANDRIA CANOPY ALLOWANCE (Y/N) | CITY OF ALEXANDRIA CANOPY ALLOWANCE (SF) | NOTES |
|--------------|--------------|---------------|--------------------------|--------------------------------|----------------------|-------------------|-------------------------------------|----------------------|---------------------------|--------------------------------|----------------------|-----------|-----------|---|--|-----------------|
| | | | | | | | Botanical Name | Common Name | | | Health | Structure | Form | | | |
| 294 | 19 | 25 | 20 | 10 | 314 | | Morus rubra | Red Mulberry | No | No | Good | Poor | Fair | Y | 750 | |
| 295 | 38 | 50 | 80 | 40 | 5024 | | Ulmus parvifolia | Chinese Elm | Yes | No | Fair | Fair | Fair | N | / | NOT LISTED |
| 296 | 11 | 30 | 30 | 15 | 707 | | Morus rubra | Red Mulberry | No | No | Fair | Poor | Poor | Y | 750 | |
| 297 | 10 | 30 | 30 | 15 | 707 | | Morus rubra | Red Mulberry | No | No | Fair | Poor | Poor | Y | 750 | |
| 298 | 8 | 15 | 15 | 7.5 | 177 | | Magnolia grandiflora | Southern Magnolia | Yes | No | Fair | Poor | Poor | Y | 500 | |
| 299 | 10 | 20 | 30 | 15 | 707 | | Acer rubrum | Red Maple | No | No | Fair | Poor | Poor | Y | 1250 | |
| 300 | 24 | 25 | 20 | 10 | 314 | 5 stems | Magnolia grandiflora | Southern Magnolia | Yes | No | Good | Good | Good | Y | 500 | |
| 300a | 9.5 | 18 to 20 | 15 | 7.5 | 177 | 2 stems | Ilex cornuta | Chinese Holly | Yes | No | Fair | Fair | Fair | N | / | NOT LISTED |
| 301 | 12 | 18 to 20 | 15 | 7.5 | 177 | 3 stems | Ilex cornuta | Chinese Holly | Yes | No | Fair | Fair | Fair | N | / | NOT LISTED |
| 302 | 16 | 18 to 20 | 15 | 7.5 | 177 | 3 stems | Ilex cornuta | Chinese Holly | Yes | No | Fair | Fair | Fair | N | / | NOT LISTED |
| 303 | 8 to 10 | 6 | 3 | 28 | multi-stems | | Photinia x fraseri | Rep Tip Photinia | No | No | Fair | Fair | Good | N | / | NOT LISTED |
| 303a | 8 to 10 | 6 | 3 | 28 | multi-stems | | Photinia x fraseri | Rep Tip Photinia | No | No | Fair | Fair | Good | N | / | NOT LISTED |
| 303b | 8 to 10 | 6 | 3 | 28 | multi-stems | | Photinia x fraseri | Rep Tip Photinia | No | No | Fair | Fair | Good | N | / | NOT LISTED |
| 303c | 8 to 10 | 6 | 3 | 28 | multi-stems | | Photinia x fraseri | Rep Tip Photinia | No | No | Fair | Fair | Good | N | / | NOT LISTED |
| 303d | 8 to 10 | 6 | 3 | 28 | multi-stems | | Photinia x fraseri | Rep Tip Photinia | No | No | Fair | Fair | Good | N | / | NOT LISTED |
| 303e | 8 to 10 | 6 | 3 | 28 | multi-stems | | Photinia x fraseri | Rep Tip Photinia | No | No | Fair | Fair | Good | N | / | NOT LISTED |
| 303f | 8 to 10 | 6 | 3 | 28 | multi-stems | | Photinia x fraseri | Rep Tip Photinia | No | No | Fair | Fair | Good | N | / | NOT LISTED |
| 303g | 8 to 10 | 6 | 3 | 28 | multi-stems | | Photinia x fraseri | Rep Tip Photinia | No | No | Fair | Fair | Good | N | / | NOT LISTED |
| 303h | 8 to 10 | 6 | 3 | 28 | multi-stems | | Photinia x fraseri | Rep Tip Photinia | No | No | Fair | Fair | Good | N | / | NOT LISTED |
| 303i | 8 to 10 | 6 | 3 | 28 | multi-stems | | Photinia x fraseri | Rep Tip Photinia | No | No | Fair | Fair | Good | N | / | NOT LISTED |
| 303j | 8 to 10 | 6 | 3 | 28 | multi-stems | | Photinia x fraseri | Rep Tip Photinia | No | No | Fair | Fair | Good | N | / | NOT LISTED |
| 303k | 8 to 10 | 6 | 3 | 28 | multi-stems | | Photinia x fraseri | Rep Tip Photinia | No | No | Fair | Fair | Good | N | / | NOT LISTED |
| 303l | 8 | 6 | 3 | 28 | multi-stems | | Photinia x fraseri | Rep Tip Photinia | No | No | Fair | Fair | Good | N | / | NOT LISTED |
| 304 | 8 | 6 | 3 | 28 | multi-stems | | Photinia x fraseri | Rep Tip Photinia | No | No | Fair | Fair | Good | N | / | NOT LISTED |
| 304a | 8 | 6 | 3 | 28 | multi-stems | | Photinia x fraseri | Rep Tip Photinia | No | No | Fair | Fair | Good | N | / | NOT LISTED |
| 305 | 2 | 2 | 1 | 3 | multi-stems | | Berberis julianae | Wintergreen Barberry | No | No | Excellent | Excellent | Excellent | N | / | NOT LISTED |
| 305a | 2 | 2 | 1 | 3 | multi-stems | | Berberis julianae | Wintergreen Barberry | No | No | Excellent | Excellent | Excellent | N | / | NOT LISTED |
| 305b | 2 | 2 | 1 | 3 | multi-stems | | Berberis julianae | Wintergreen Barberry | No | No | Excellent | Excellent | Excellent | N | / | NOT LISTED |
| 305c | 2 | 2 | 1 | 3 | multi-stems | | Berberis julianae | Wintergreen Barberry | No | No | Excellent | Excellent | Excellent | N | / | NOT LISTED |
| 305d | 2 | 2 | 1 | 3 | multi-stems | | Berberis julianae | Wintergreen Barberry | No | No | Excellent | Excellent | Excellent | N | / | NOT LISTED |
| 305e | 2 | 2 | 1 | 3 | multi-stems | | Berberis julianae | Wintergreen Barberry | No | No | Excellent | Excellent | Excellent | N | / | NOT LISTED |
| 305f | 2 | 2 | 1 | 3 | multi-stems | | Berberis julianae | Wintergreen Barberry | No | No | Excellent | Excellent | Excellent | N | / | NOT LISTED |
| 305g | 2 | 2 | 1 | 3 | multi-stems | | Berberis julianae | Wintergreen Barberry | No | No | Excellent | Excellent | Excellent | N | / | NOT LISTED |
| 306 | 7 | 4 | 2 | 13 | | | Lagerstroemia indica | Crape Myrtle | Yes | No | Excellent | Excellent | Excellent | N | / | NOT RECOMMENDED |
| 307 | 3 | 3 | 1.5 | 7 | | | Thuja occidentalis | Eastern Arborvitae | No | No | Excellent | Excellent | Excellent | Y | 250 | |
| 307a | 3 | 3 | 1.5 | 7 | | | Thuja occidentalis | Eastern Arborvitae | No | No | Excellent | Excellent | Excellent | Y | 250 | |
| 307b | 3 | 3 | 1.5 | 7 | | | Thuja occidentalis | Eastern Arborvitae | No | No | Excellent | Excellent | Excellent | Y | 250 | |
| 307c | 3 | 3 | 1.5 | 7 | | | Thuja occidentalis | Eastern Arborvitae | No | No | Excellent | Excellent | Excellent | Y | 250 | |
| 307d | 3 | 3 | 1.5 | 7 | | | Thuja occidentalis | Eastern Arborvitae | No | No | Excellent | Excellent | Excellent | Y | 250 | |
| 308 | 4 | 3 | 1.5 | 7 | | | Rosa sp. | Rose | No | No | Excellent | Excellent | Excellent | Y | 10-25 | |
| 308a | 4 | 3 | 1.5 | 7 | | | Rosa sp. | Rose | No | No | Excellent | Excellent | Excellent | Y | 10-25 | |
| 308b | 4 | 3 | 1.5 | 7 | | | Rosa sp. | Rose | No | No | Excellent | Excellent | Excellent | Y | 10-25 | |
| 308c | 4 | 3 | 1.5 | 7 | | | Rosa sp. | Rose | No | No | Excellent | Excellent | Excellent | Y | 10-25 | |
| 308d | 4 | 3 | 1.5 | 7 | | | Rosa sp. | Rose | No | No | Excellent | Excellent | Excellent | Y | 10-25 | |
| 308e | 4 | 3 | 1.5 | 7 | | | Rosa sp. | Rose | No | No | Excellent | Excellent | Excellent | Y | 10-25 | |
| 308f | 4 | 3 | 1.5 | 7 | | | Rosa sp. | Rose | No | No | Excellent | Excellent | Excellent | Y | 10-25 | |
| 308g | 4 | 3 | 1.5 | 7 | | | Rosa sp. | Rose | No | No | Excellent | Excellent | Excellent | Y | 10-25 | |
| 308h | 4 | 3 | 1.5 | 7 | | | Rosa sp. | Rose | No | No | Excellent | Excellent | Excellent | Y | 10-25 | |
| 308i | 4 | 3 | 1.5 | 7 | | | Rosa sp. | Rose | No | No | Excellent | Excellent | Excellent | Y | 10-25 | |
| 308j | 4 | 3 | 1.5 | 7 | | | Rosa sp. | Rose | No | No | Excellent | Excellent | Excellent | Y | 10-25 | |
| 308k | 4 | 3 | 1.5 | 7 | | | Rosa sp. | Rose | No | No | Excellent | Excellent | Excellent | Y | 10-25 | |
| 308l | 4 | 3 | 1.5 | 7 | | | Rosa sp. | Rose | No | No | Excellent | Excellent | Excellent | Y | 10-25 | |
| 308m | 4 | 3 | 1.5 | 7 | | | Rosa sp. | Rose | No | No | Excellent | Excellent | Excellent | Y | 10-25 | |
| 309 | 0.5 | 5 | 2.5 | 1.25 | 5 | | Ailanthus altissima | Tree of Heaven | Yes | No | Good | Good | Good | N | / | NOT LISTED |
| 310 | 2 | 2 | 1 | 3 | | | Spiraea japonica | Japanese Spirea | Yes | No | Fair | Fair | Fair | N | / | NOT LISTED |
| 310a | 2 | 2 | 1 | 3 | | | Spiraea japonica | Japanese Spirea | Yes | No | Poor | Poor | Poor | N | / | NOT LISTED |
| 310b | 2 | 2 | 1 | 3 | | | Spiraea japonica | Japanese Spirea | Yes | No | Fair | Fair | Fair | N | / | NOT LISTED |
| 311 | 2.5 | 3 | 1.5 | 7 | | | Berberis julianae | Wintergreen Barberry | No | No | Excellent | Excellent | Excellent | N | / | NOT LISTED |
| 311a | 2.5 | 3 | 1.5 | 7 | | | Berberis julianae | Wintergreen Barberry | No | No | Excellent | Excellent | Excellent | N | / | NOT LISTED |
| 311b | 2.5 | 3 | 1.5 | 7 | | | Berberis julianae | Wintergreen Barberry | No | No | Excellent | Excellent | Excellent | N | / | NOT LISTED |
| 311c | 2.5 | 3 | 1.5 | 7 | | | Berberis julianae | Wintergreen Barberry | No | No | Excellent | Excellent | Excellent | N | / | NOT LISTED |
| 311d | 2.5 | 3 | 1.5 | 7 | | | Berberis julianae | Wintergreen Barberry | No | No | Excellent | Excellent | Excellent | N | / | NOT LISTED |
| 311e | 2.5 | 3 | 1.5 | 7 | | | Berberis julianae | Wintergreen Barberry | No | No | Excellent | Excellent | Excellent | N | / | NOT LISTED |
| 312 | 4 | 4 | 2 | 13 | | | Juniperus x pfitzeriana 'Sea Green' | Sea Green Juniper | No | No | Excellent | Excellent | Excellent | N | / | NOT LISTED |
| 312a | 4 | 4 | 2 | 13 | | | Juniperus x pfitzeriana 'Sea Green' | Sea Green Juniper | No | No | Excellent | Excellent | Excellent | N | / | NOT LISTED |
| 312b | 4 | 4 | 2 | 13 | | | Juniperus x pfitzeriana 'Sea Green' | Sea Green Juniper | No | No | Excellent | Excellent | Excellent | N | / | NOT LISTED |
| 312c | 4 | 4 | 2 | 13 | | | Juniperus x pfitzeriana 'Sea Green' | Sea Green Juniper | No | No | Excellent | Excellent | Excellent | N | / | NOT LISTED |
| 312d | 4 | 4 | 2 | 13 | | | Juniperus x pfitzeriana 'Sea Green' | Sea Green Juniper | No | No | Excellent | Excellent | Excellent | N | / | NOT LISTED |
| 312e | 4 | 4 | 2 | 13 | | | Juniperus x pfitzeriana 'Sea Green' | Sea Green Juniper | No | No | Excellent | Excellent | Excellent | N | / | NOT LISTED |
| 312f | 4 | 4 | 2 | 13 | | | Juniperus x pfitzeriana 'Sea Green' | Sea Green Juniper | No | No | Excellent | Excellent | Excellent | N | / | NOT LISTED |
| 312g | 4 | 4 | 2 | 13 | | | Juniperus x pfitzeriana 'Sea Green' | Sea Green Juniper | No | No | Excellent | Excellent | Excellent | N | / | NOT LISTED |
| 312h | 4 | 4 | 2 | 13 | | | Juniperus x pfitzeriana 'Sea Green' | Sea Green Juniper | No | No | Excellent | Excellent | Excellent | N | / | NOT LISTED |
| 312i | 4 | 4 | 2 | 13 | | | Juniperus x pfitzeriana 'Sea Green' | Sea Green Juniper | No | No | Excellent | Excellent | Excellent | N | / | NOT LISTED |
| 312j | 4 | 4 | 2 | 13 | | | Juniperus x pfitzeriana 'Sea Green' | Sea Green Juniper | No | No | Excellent | Excellent | Excellent | N | / | NOT LISTED |
| 312k | 4 | 4 | 2 | 13 | | | Juniperus x pfitzeriana 'Sea Green' | Sea Green Juniper | No | No | Excellent | Excellent | Excellent | N | / | NOT LISTED |
| 312l | 4 | 4 | 2 | 13 | | | Juniperus x pfitzeriana 'Sea Green' | Sea Green Juniper | No | No | Excellent | Excellent | Excellent | N | / | NOT LISTED |
| 312m | 4 | 4 | 2 | 13 | | | Juniperus x pfitzeriana 'Sea Green' | Sea Green Juniper | No | No | Excellent | Excellent | Excellent | N | / | NOT LISTED |
| 312n | 4 | 4 | 2 | 13 | | | Juniperus x pfitzeriana 'Sea Green' | Sea Green Juniper | No | No | Excellent | Excellent | Excellent | N | / | NOT LISTED |
| 313 | 4.5 | 3 | 1.5 | 7 | | | Rosa sp. | Rose | No | No | Fair | Fair | Good | Y | 10-25 | |
| 313a | 4.5 | 3 | 1.5 | 7 | | | Rosa sp. | Rose | No | No | Fair | Fair | Good | Y | 10-25 | |
| 313b | 4.5 | 3 | 1.5 | 7 | | | Rosa sp. | Rose | No | No | Fair | Fair | Good | Y | 10-25 | |
| 314 | 2 | 2 | 1 | 3 | | | Rosa sp. | Rose | No | No | Fair | Fair | Fair | Y | 10-25 | |
| 314a | 2 | 2 | 1 | 3 | | | Rosa sp. | Rose | No | No | Fair | Fair | Fair | Y | 10-25 | |
| 314b | 2 | 2 | 1 | 3 | | | Rosa sp. | Rose | No | No | Fair | Fair | Fair | Y | 10-25 | |
| 314c | 2 | 2 | 1 | 3 | | | Rosa sp. | Rose | No | No | Fair | Fair | Fair | Y | 10-25 | |
| 314d | 2 | 2 | 1 | 3 | | | Rosa sp. | Rose | No | No | Fair | Fair | Fair | Y | 10-25 | |
| 314e | 2 | 2 | 1 | 3 | | | Rosa sp. | Rose | No | No | Fair | Fair | Fair | Y | 10-25 | |
| 314f | 2 | 2 | 1 | 3 | | | Rosa sp. | Rose | No | No | Fair | Fair | Fair | Y | 10-25 | |
| 314g | 2 | 2 | 1 | 3 | | | Rosa sp. | Rose | No | No | Fair | Fair | Fair | Y | 10-25 | |
| 314h | 2 | 2 | 1 | 3 | | | Rosa sp. | Rose | No | No | Fair | Fair | Fair | Y | 10-25 | |
| 314i | 2 | 2 | 1 | 3 | | | Rosa sp. | Rose | No | No | Fair | Fair | Fair | Y | 10-25 | |
| 314j | 2 | 2 | 1 | 3 | | | Rosa sp. | Rose | No | No | Fair | Fair | Fair | Y | 10-25 | |
| 315 | 2 | 2 | 1 | 3 | | | Buxus sempervirens | Common Boxwood | Yes | No | Good | Good | Good | N | / | NOT RECOMMENDED |
| 315a | 2 | 2 | 1 | 3 | | | Buxus sempervirens | Common Boxwood | Yes | No | Good | Good | Good | N | / | NOT RECOMMENDED |
| 315b | 2 | 2 | 1 | 3 | | | Buxus sempervirens | Common Boxwood | Yes | No | Good | Good | Good | N | / | NOT RECOMMENDED |
| 315c | 2 | 2 | 1 | 3 | | | Buxus sempervirens | Common Boxwood | Yes | No | Good | Good | Good | N | / | NOT RECOMMENDED |
| 315d | 2 | 2 | 1 | 3 | | | Buxus sempervirens | Common Boxwood | Yes | No | Good | Good | Good | N | / | NOT RECOMMENDED |
| 315e | 2 | 2 | 1 | 3 | | | Buxus sempervirens | Common Boxwood | Yes | No | Good | Good | Good | N | / | NOT RECOMMENDED |
| 315f | 2 | 2 | 1 | 3 | | | Buxus sempervirens | Common Boxwood | Yes | No | Good | Good | Good | N | / | NOT RECOMMENDED |
| 315g | 2 | 2 | 1 | 3 | | | Buxus sempervirens | Common Boxwood | Yes | No | Good | Good | Good | N | / | NOT RECOMMENDED |
| 315h | 2 | 2 | 1 | 3 | | | Buxus sempervirens | Common Boxwood | Yes | No | Good | Good | Good | N | / | NOT RECOMMENDED |
| 315i | 2 | 2 | 1 | 3 | | | Buxus sempervirens | Common Boxwood | Yes | No | Good | Good | Good | N | / | NOT RECOMMENDED |
| 315j | 2 | 2 | 1 | 3 | | | Buxus sempervirens | Common Boxwood | Yes | No | Good | Good | Good | N | / | NOT RECOMMENDED |
| 315k | 2 | 2 | 1 | 3 | | | Buxus sempervirens | Common Boxwood | Yes | No | Good | Good | Good | N | / | NOT RECOMMENDED |
| 315l | 2 | 2 | 1 | 3 | | | Buxus sempervirens | Common Boxwood | Yes | No | Good | Good | Good | N | / | NOT RECOMMENDED |
| 315m | 2 | 2 | 1 | | | | | | | | | | | | | |

| ALEXANDRIA WATERFRONT TREE/SHRUB INVENTORY | | | | | | | | | | | | | | | | |
|--|--------------|---------------|--------------------------|--------------------------------|----------------------|--------------------------------|------------------------|-----------------------|---------------------------|--------------------------------|----------------------|-----------|-----------|---|---|-----------------|
| PLANT NUMBER | DBH (inches) | HEIGHT (feet) | SPREAD (Dripline) (feet) | RADIUS OF CANOPY SPREAD (feet) | CANOPY COVERAGE (SF) | MULTISTEM (TREES) | SPECIES | | INVASIVE SPECIES (Yes/No) | Recommend for Removal (Yes/No) | CONDITION COMPONENTS | | | CITY OF ALEXANDRIA CANOPY COVERAGE ALLOWANCE (YN) | CITY OF ALEXANDRIA CANOPY COVERAGE ALLOWANCE (SF) | NOTES |
| | | | | | | | Botanical Name | Common Name | | | Health | Structure | Form | | | |
| 316a | | 3 | 3 | 1.5 | 7 | | Rosa sp. | Rose | No | No | Fair | Fair | Fair | Y | 10-25 | |
| 316b | | 3 | 3 | 1.5 | 7 | | Rosa sp. | Rose | No | No | Fair | Fair | Fair | Y | 10-25 | |
| 316c | | 3 | 3 | 1.5 | 7 | | Rosa sp. | Rose | No | No | Fair | Fair | Fair | Y | 10-25 | |
| 316d | | 3 | 3 | 1.5 | 7 | | Rosa sp. | Rose | No | No | Fair | Fair | Fair | Y | 10-25 | |
| 316e | | 3 | 3 | 1.5 | 7 | | Rosa sp. | Rose | No | No | Fair | Fair | Fair | Y | 10-25 | |
| 316f | | 3 | 3 | 1.5 | 7 | | Rosa sp. | Rose | No | No | Fair | Fair | Fair | Y | 10-25 | |
| 316g | | 3 | 3 | 1.5 | 7 | | Rosa sp. | Rose | No | No | Fair | Fair | Fair | Y | 10-25 | |
| 316h | | 3 | 3 | 1.5 | 7 | | Rosa sp. | Rose | No | No | Fair | Fair | Fair | Y | 10-25 | |
| 316i | | 3 | 3 | 1.5 | 7 | | Rosa sp. | Rose | No | No | Fair | Fair | Fair | Y | 10-25 | |
| 317 | | 2 | 3 | 1.5 | 7 | | Buxus sempervirens | Common Boxwood | Yes | No | Good | Good | Good | N | / | NOT RECOMMENDED |
| 317a | | 2 | 3 | 1.5 | 7 | | Buxus sempervirens | Common Boxwood | Yes | No | Good | Good | Good | N | / | NOT RECOMMENDED |
| 317b | | 2 | 3 | 1.5 | 7 | | Buxus sempervirens | Common Boxwood | Yes | No | Good | Good | Good | N | / | NOT RECOMMENDED |
| 317c | | 2 | 3 | 1.5 | 7 | | Buxus sempervirens | Common Boxwood | Yes | No | Good | Good | Good | N | / | NOT RECOMMENDED |
| 317d | | 2 | 3 | 1.5 | 7 | | Buxus sempervirens | Common Boxwood | Yes | No | Good | Good | Good | N | / | NOT RECOMMENDED |
| 317e | | 2 | 3 | 1.5 | 7 | | Buxus sempervirens | Common Boxwood | Yes | No | Good | Good | Good | N | / | NOT RECOMMENDED |
| 317f | | 2 | 3 | 1.5 | 7 | | Buxus sempervirens | Common Boxwood | Yes | No | Good | Good | Good | N | / | NOT RECOMMENDED |
| 318 | | 3 | 2 | 1 | 3 | | Rosa sp. | Rose | No | No | Fair | Fair | Fair | Y | 10-25 | |
| 318a | | 3 | 2 | 1 | 3 | | Rosa sp. | Rose | No | No | Fair | Fair | Fair | Y | 10-25 | |
| 319 | | 1 | 1 | 0.5 | 1 | | Rosa sp. | Rose | No | No | Very Poor | Very Poor | Very Poor | Y | 10-25 | |
| 320 | 2.5 | 12 to 15 | 4.5 | 2.25 | 16 | | Thuja occidentalis | Eastern Arborvitae | No | No | Poor | Poor | Poor | Y | 250 | |
| 320a | 2.5 | 12 to 15 | 4.5 | 2.25 | 16 | | Thuja occidentalis | Eastern Arborvitae | No | No | Poor | Poor | Poor | Y | 250 | |
| 320b | 2.5 | 12 to 15 | 4.5 | 2.25 | 16 | | Thuja occidentalis | Eastern Arborvitae | No | No | Poor | Poor | Poor | Y | 250 | |
| 320c | 2.5 | 12 to 15 | 4.5 | 2.25 | 16 | | Thuja occidentalis | Eastern Arborvitae | No | No | Poor | Poor | Poor | Y | 250 | |
| 320d | 2.5 | 12 to 15 | 4.5 | 2.25 | 16 | | Thuja occidentalis | Eastern Arborvitae | No | No | Poor | Poor | Poor | Y | 250 | |
| 320e | 2.5 | 12 to 15 | 4.5 | 2.25 | 16 | | Thuja occidentalis | Eastern Arborvitae | No | No | Poor | Poor | Poor | Y | 250 | |
| 321a | 4.5 | 8 | 5 | 2.5 | 20 | 3 stems (1.5", 1.5", 1.5") | Lagerstroemia indica | Crapemyrtle | Yes | No | Fair | Good | Good | N | / | NOT RECOMMENDED |
| 321b | 5.5 | 10 | 6 | 3 | 28 | 4 stems (1.5", 1.5", 1.5", 1") | Lagerstroemia indica | Crapemyrtle | Yes | No | Fair | Good | Good | N | / | NOT RECOMMENDED |
| 322 | | 1.5 to 2 | 2 | 1 | 3 | | Buxus sempervirens | Common Boxwood | Yes | No | Good | Excellent | Excellent | N | / | NOT RECOMMENDED |
| 322a | | 1.5 to 2 | 2 | 1 | 3 | | Buxus sempervirens | Common Boxwood | Yes | No | Good | Excellent | Excellent | N | / | NOT RECOMMENDED |
| 322b | | 1.5 to 2 | 2 | 1 | 3 | | Buxus sempervirens | Common Boxwood | Yes | No | Good | Excellent | Excellent | N | / | NOT RECOMMENDED |
| 322c | | 1.5 to 2 | 2 | 1 | 3 | | Buxus sempervirens | Common Boxwood | Yes | No | Good | Excellent | Excellent | N | / | NOT RECOMMENDED |
| 323 | 4.5 | 8 | 8 | 4 | 50 | 3 stems (1.5", 1.5", 1.5") | Lagerstroemia indica | Crapemyrtle | Yes | No | Poor | Poor | Fair | N | / | NOT RECOMMENDED |
| 323a | 4.5 | 8 | 8 | 4 | 50 | 3 stems (1.5", 1.5", 1.5") | Lagerstroemia indica | Crapemyrtle | Yes | No | Poor | Poor | Fair | N | / | NOT RECOMMENDED |
| 323b | 4.5 | 8 | 8 | 4 | 50 | 3 stems (1.5", 1.5", 1.5") | Lagerstroemia indica | Crapemyrtle | Yes | No | Poor | Poor | Fair | N | / | NOT RECOMMENDED |
| 323c | 4.5 | 8 | 8 | 4 | 50 | 3 stems (1.5", 1.5", 1.5") | Lagerstroemia indica | Crapemyrtle | Yes | No | Poor | Poor | Fair | N | / | NOT RECOMMENDED |
| 323d | 4.5 | 8 | 8 | 4 | 50 | 3 stems (1.5", 1.5", 1.5") | Lagerstroemia indica | Crapemyrtle | Yes | No | Poor | Poor | Fair | N | / | NOT RECOMMENDED |
| 323e | 4.5 | 8 | 8 | 4 | 50 | 3 stems (1.5", 1.5", 1.5") | Lagerstroemia indica | Crapemyrtle | Yes | No | Poor | Poor | Fair | N | / | NOT RECOMMENDED |
| 324 | | 2 | 2 | 1 | 3 | | Buxus sempervirens | Common Boxwood | Yes | No | Poor | Fair | Poor | N | / | NOT RECOMMENDED |
| 324a | | 2 | 2 | 1 | 3 | | Buxus sempervirens | Common Boxwood | Yes | No | Poor | Fair | Poor | N | / | NOT RECOMMENDED |
| 324b | | 2 | 2 | 1 | 3 | | Buxus sempervirens | Common Boxwood | Yes | No | Poor | Fair | Poor | N | / | NOT RECOMMENDED |
| 324c | | 2 | 2 | 1 | 3 | | Buxus sempervirens | Common Boxwood | Yes | No | Poor | Fair | Poor | N | / | NOT RECOMMENDED |
| 324d | | 2 | 2 | 1 | 3 | | Buxus sempervirens | Common Boxwood | Yes | No | Poor | Fair | Poor | N | / | NOT RECOMMENDED |
| 324e | | 2 | 2 | 1 | 3 | | Buxus sempervirens | Common Boxwood | Yes | No | Poor | Fair | Poor | N | / | NOT RECOMMENDED |
| 324f | | 2 | 2 | 1 | 3 | | Buxus sempervirens | Common Boxwood | Yes | No | Poor | Fair | Poor | N | / | NOT RECOMMENDED |
| 324g | | 2 | 2 | 1 | 3 | | Buxus sempervirens | Common Boxwood | Yes | No | Poor | Fair | Poor | N | / | NOT RECOMMENDED |
| 324h | | 2 | 2 | 1 | 3 | | Buxus sempervirens | Common Boxwood | Yes | No | Poor | Fair | Poor | N | / | NOT RECOMMENDED |
| 324i | | 2 | 2 | 1 | 3 | | Buxus sempervirens | Common Boxwood | Yes | No | Poor | Fair | Poor | N | / | NOT RECOMMENDED |
| 324j | | 2 | 2 | 1 | 3 | | Buxus sempervirens | Common Boxwood | Yes | No | Poor | Fair | Poor | N | / | NOT RECOMMENDED |
| 324k | | 2 | 2 | 1 | 3 | | Buxus sempervirens | Common Boxwood | Yes | No | Poor | Fair | Poor | N | / | NOT RECOMMENDED |
| 324l | | 2 | 2 | 1 | 3 | | Buxus sempervirens | Common Boxwood | Yes | No | Poor | Fair | Poor | N | / | NOT RECOMMENDED |
| 324m | | 2 | 2 | 1 | 3 | | Buxus sempervirens | Common Boxwood | Yes | No | Poor | Fair | Poor | N | / | NOT RECOMMENDED |
| 324n | | 2 | 2 | 1 | 3 | | Buxus sempervirens | Common Boxwood | Yes | No | Poor | Fair | Poor | N | / | NOT RECOMMENDED |
| 324o | | 2 | 2 | 1 | 3 | | Buxus sempervirens | Common Boxwood | Yes | No | Poor | Fair | Poor | N | / | NOT RECOMMENDED |
| 324p | | 2 | 2 | 1 | 3 | | Buxus sempervirens | Common Boxwood | Yes | No | Poor | Fair | Poor | N | / | NOT RECOMMENDED |
| 324q | | 2 | 2 | 1 | 3 | | Buxus sempervirens | Common Boxwood | Yes | No | Poor | Fair | Poor | N | / | NOT RECOMMENDED |
| 324r | | 2 | 2 | 1 | 3 | | Buxus sempervirens | Common Boxwood | Yes | No | Poor | Fair | Poor | N | / | NOT RECOMMENDED |
| 325 | | 3 | 2.5 | 1.25 | 5 | | Itea virginica | Virginia Sweetspine | No | No | Poor | Poor | Poor | Y | 10 | |
| 326 | | 3 | 4 | 2 | 13 | | Itea virginica | Virginia Sweetspine | No | No | Good | Excellent | Excellent | Y | 10 | |
| 327 | | 3 | 2.5 | 1.25 | 5 | | Itea virginica | Virginia Sweetspine | No | No | Poor | Fair | Fair | Y | 10 | |
| 328 | | 3.5 | 3 | 1.5 | 7 | | Itea virginica | Virginia Sweetspine | No | No | Good | Good | Good | Y | 10 | |
| 328a | | 3.5 | 3 | 1.5 | 7 | | Itea virginica | Virginia Sweetspine | No | No | Good | Good | Good | Y | 10 | |
| 328b | | 3.5 | 3 | 1.5 | 7 | | Itea virginica | Virginia Sweetspine | No | No | Good | Good | Good | Y | 10 | |
| 328c | | 3.5 | 3 | 1.5 | 7 | | Itea virginica | Virginia Sweetspine | No | No | Good | Good | Good | Y | 10 | |
| 328d | | 3.5 | 3 | 1.5 | 7 | | Itea virginica | Virginia Sweetspine | No | No | Good | Good | Good | Y | 10 | |
| 328e | | 3.5 | 3 | 1.5 | 7 | | Itea virginica | Virginia Sweetspine | No | No | Fair | Fair | Fair | Y | 10 | |
| 328f | | 3.5 | 3 | 1.5 | 7 | | Itea virginica | Virginia Sweetspine | No | No | Good | Good | Good | Y | 10 | |
| 329 | | 3 | 3 | 1.5 | 7 | | Itea virginica | Virginia Sweetspine | No | No | Excellent | Excellent | Excellent | Y | 10 | |
| 330 | 1.5 | 6 | 4 | 2 | 13 | | Ulmus americana | American Elm | No | Yes | Fair | Poor | Poor | Y | 1250 | |
| 330a | | 2 to 4 | 2 | 1 | 3 | | Itea virginica | Virginia Sweetspine | No | Yes | Poor | Poor | Poor | Y | 10 | |
| 330b | | 2 to 4 | 2 | 1 | 3 | | Itea virginica | Virginia Sweetspine | No | Yes | Poor | Poor | Poor | Y | 10 | |
| 331 | 2.5 | 7 | 3 | 1.5 | 7 | | Ulmus americana | American Elm | No | Yes | Fair | Poor | Poor | Y | 1250 | |
| 332 | 11.5 | 20 | 15 | 7.5 | 177 | 3 stems (4", 3.5", 4") | Betula papyrifera | Paper Birch | No | Yes | Excellent | Excellent | Excellent | N | / | NOT RECOMMENDED |
| 333 | 10.5 | 20 | 15 | 7.5 | 177 | 3 stems (3", 4.5", 3") | Betula papyrifera | Paper Birch | No | Yes | Excellent | Excellent | Excellent | N | / | NOT RECOMMENDED |
| 334 | 12 | 20 | 15 | 7.5 | 177 | 3 stems (4", 4", 4") | Betula papyrifera | Paper Birch | No | Yes | Excellent | Excellent | Excellent | N | / | NOT RECOMMENDED |
| 335 | 11.5 | 20 | 15 | 7.5 | 177 | 3 stems (4", 3.5", 4") | Betula papyrifera | Paper Birch | No | Yes | Excellent | Excellent | Excellent | N | / | NOT RECOMMENDED |
| 336 | 13 | 20 | 15 | 7.5 | 177 | 3 stems (4", 4.5", 4") | Betula papyrifera | Paper Birch | No | Yes | Excellent | Excellent | Excellent | N | / | NOT RECOMMENDED |
| 337 | 21 | 65 | 40 | 20 | 1256 | | Quercus phellos | Willow Oak | No | No | Poor | Poor | Poor | Y | 1250 | |
| 338 | 24.5 | 70 | 60 | 30 | 2826 | | Quercus phellos | Willow Oak | No | No | Good | Excellent | Excellent | Y | 1250 | |
| 339 | 34.5 | 70 | 90 | 45 | 6359 | | Quercus phellos | Willow Oak | No | No | Good | Fair | Good | Y | 1250 | |
| 340 | 27 | 90 | 70 | 35 | 3847 | | Quercus phellos | Willow Oak | No | No | Excellent | Excellent | Excellent | Y | 1250 | |
| 341 | 22.5 | 45 | 40 | 20 | 1256 | | Betula nigra | River Birch | No | No | Poor | Fair | Poor | Y | 750 | |
| 342 | 14 | 18 | 70 | 35 | 3847 | | Quercus phellos | Willow Oak | No | No | Fair | Poor | Very Poor | Y | 1250 | |
| 342a | 5 | 12 | 10 | 5 | 79 | | Cornus florida | Flowering Dogwood | No | No | Poor | Very Poor | Very Poor | Y | 250 | |
| 343 | 12 | 18 | 30 | 15 | 707 | | Quercus phellos | Willow Oak | No | No | Fair | Poor | Poor | Y | 1250 | |
| 343a | 17 | 30 | 35 | 17.5 | 962 | | Fraxinus pennsylvanica | Green Ash | No | Yes | Fair | Poor | Fair | N | / | NOT RECOMMENDED |
| 344 | 27 | 70 | 60 | 30 | 2826 | | Quercus phellos | Willow Oak | No | Yes | Fair | Fair | Fair | Y | 1250 | |
| 345 | 29 | 70 | 50 | 25 | 1963 | | Quercus phellos | Willow Oak | No | Yes | Poor | Fair | Poor | Y | 1250 | |
| 346 | 31 | 70 | 60 | 30 | 2826 | | Quercus phellos | Willow Oak | No | Yes | Good | Good | Good | Y | 1250 | |
| 347 | 32 | 80 | 70 | 35 | 3847 | | Quercus phellos | Willow Oak | No | Yes | Fair | Poor | Poor | Y | 1250 | |
| 348 | 20 | 70 | 50 | 25 | 1963 | | Quercus phellos | Willow Oak | No | Yes | Fair | Poor | Poor | Y | 1250 | |
| 349 | 24.5 | 80 | 70 | 35 | 3847 | | Quercus phellos | Willow Oak | No | Yes | Fair | Fair | Fair | Y | 1250 | |
| 350 | 31 | 80 | 70 | 35 | 3847 | | Quercus phellos | Willow Oak | No | Yes | Fair | Poor | Fair | Y | 1250 | |
| 351 | 28 | 80 | 75 | 37.5 | 4416 | | Quercus phellos | Willow Oak | No | Yes | Very Poor | Very Poor | Very Poor | Y | 1250 | |
| 352 | 27 | 45 | 50 | 25 | 1963 | | Celtis occidentalis | Hackberry | No | Yes | Fair | Poor | Fair | Y | 1250 | |
| 353 | 8 | 12 | 12 | 6 | 113 | 3 stems (3", 3", 2") | Amelanchier canadensis | Shadblow Serviceberry | No | Yes | Fair | Fair | Fair | Y | 500 | |
| 354 | 2 | 10 | 8 | 4 | 50 | | Amelanchier canadensis | Shadblow Serviceberry | No | Yes | Fair | Good | Fair | Y | 500 | |
| 355 | 1.5 | 10 | 5 | 2.5 | 20 | | Nyssa sylvatica | Black Gum | No | Yes | Good | Good | Good | Y | 750 | |
| 356 | 14.5 | 12 | 10 | 5 | 79 | 4 stems (4", 3", 2.5", 5") | Amelanchier canadensis | Shadblow Serviceberry | No | Yes | Fair | Fair | Fair | Y | 500 | |
| 357 | 18.5 | 12 | 12 | 6 | 113 | 3 stems (4.5", 7", 7") | Viburnum prunifolium | Blackhaw Viburnum | No | Yes | Fair | Poor | Poor | Y | 25 | |
| 358 | 4 | 10 | 5 | 2.5 | 20 | 2 stems (2", 2") | Malus sp. | Crabapple | No | Yes | Fair | Fair | Fair | Y | 500 | |
| 359 | 11 | 12 | 12 | 6 | 113 | multi-stemmed | Viburnum prunifolium | Blackhaw Viburnum | No | Yes | Fair | Poor | Poor | Y | 25 | |
| 360 | 16 | 60 | 45 | 22.5 | 1590 | | Platanus occidentalis | American Sycamore | No | | | | | | | |

ALEXANDRIA WATERFRONT TREE/SHRUB INVENTORY

| PLANT NUMBER | DBH (inches) | HEIGHT (feet) | SPREAD (Dripline) (feet) | RADIUS OF CANOPY SPREAD (feet) | CANOPY COVERAGE (SF) | MULTISTEM (TREES) | SPECIES | | INVASIVE SPECIES (Yes/No) | Recommend for Removal (Yes/No) | CONDITION COMPONENTS | | | CITY OF ALEXANDRIA CANOPY COVERAGE ALLOWANCE (Y/N) | CITY OF ALEXANDRIA CANOPY COVERAGE ALLOWANCE (SF) | NOTES | |
|--------------|--------------|---------------|--------------------------|--------------------------------|----------------------|-------------------|-------------------------------------|--------------------------|---------------------------|--------------------------------|----------------------|-------------|-----------|--|---|--------------------|--|
| | | | | | | | Botanical Name | Common Name | | | Health | Structure | Form | | | | |
| 384b | | 4 | 3 | 1.5 | 7 | | Thuja occidentalis | Eastern Arborvitae | No | Yes | Fair | Fair | Fair | Y | 250 | | |
| 384c | | 4 | 3 | 1.5 | 7 | | Thuja occidentalis | Eastern Arborvitae | No | Yes | Good | Good | Good | Y | 250 | | |
| 384d | | 4 | 3 | 1.5 | 7 | | Thuja occidentalis | Eastern Arborvitae | No | Yes | Good | Good | Good | Y | 250 | | |
| 384e | | 4 | 3 | 1.5 | 7 | | Thuja occidentalis | Eastern Arborvitae | No | Yes | Good | Good | Good | Y | 250 | | |
| 384f | | 4 | 3 | 1.5 | 7 | | Thuja occidentalis | Eastern Arborvitae | No | Yes | Fair | Fair | Fair | Y | 250 | | |
| 384g | | 4 | 3 | 1.5 | 7 | | Thuja occidentalis | Eastern Arborvitae | No | Yes | Fair | Fair | Fair | Y | 250 | | |
| 384h | | 4 | 3 | 1.5 | 7 | | Thuja occidentalis | Eastern Arborvitae | No | Yes | Fair | Fair | Fair | Y | 250 | | |
| 384i | | 4 | 3 | 1.5 | 7 | | Thuja occidentalis | Eastern Arborvitae | No | Yes | Fair | Fair | Fair | Y | 250 | | |
| 384j | | 4 | 3 | 1.5 | 7 | | Thuja occidentalis | Eastern Arborvitae | No | Yes | Fair | Fair | Fair | Y | 250 | | |
| 385 | | 4 to 6 | 4 | 2 | 13 | | Thuja occidentalis | Eastern Arborvitae | No | Yes | Fair | Good | Fair | Y | 250 | | |
| 385a | | 4 to 6 | 4 | 2 | 13 | | Thuja occidentalis | Eastern Arborvitae | No | Yes | Fair | Good | Fair | Y | 250 | | |
| 385b | | 4 to 6 | 4 | 2 | 13 | | Thuja occidentalis | Eastern Arborvitae | No | Yes | Fair | Good | Fair | Y | 250 | | |
| 385c | | 4 to 6 | 4 | 2 | 13 | | Thuja occidentalis | Eastern Arborvitae | No | Yes | Fair | Good | Fair | Y | 250 | | |
| 385d | | 4 to 6 | 4 | 2 | 13 | | Thuja occidentalis | Eastern Arborvitae | No | Yes | Fair | Good | Fair | Y | 250 | | |
| 385e | | 4 to 6 | 4 | 2 | 13 | | Thuja occidentalis | Eastern Arborvitae | No | Yes | Fair | Good | Fair | Y | 250 | | |
| 385f | | 4 to 6 | 4 | 2 | 13 | | Thuja occidentalis | Eastern Arborvitae | No | Yes | Fair | Good | Fair | Y | 250 | | |
| 385g | | 4 to 6 | 4 | 2 | 13 | | Thuja occidentalis | Eastern Arborvitae | No | Yes | Fair | Good | Fair | Y | 250 | | |
| 385h | | 4 to 6 | 4 | 2 | 13 | | Thuja occidentalis | Eastern Arborvitae | No | Yes | Fair | Good | Fair | Y | 250 | | |
| 385i | | 4 to 6 | 4 | 2 | 13 | | Thuja occidentalis | Eastern Arborvitae | No | Yes | Fair | Good | Fair | Y | 250 | | |
| 385j | | 4 to 6 | 4 | 2 | 13 | | Thuja occidentalis | Eastern Arborvitae | No | Yes | Fair | Good | Fair | Y | 250 | | |
| 385k | | 4 to 6 | 4 | 2 | 13 | | Thuja occidentalis | Eastern Arborvitae | No | Yes | Fair | Good | Fair | Y | 250 | | |
| 386 | | 5 | 4 | 2 | 13 | | Pyracantha coccinea | Scarlet Firethorn | No | No | Good | Good | Good | N | / | NOT LISTED | |
| 386a | | 5 | 4 | 2 | 13 | | Pyracantha coccinea | Scarlet Firethorn | No | No | Good | Good | Good | N | / | NOT LISTED | |
| 386b | | 5 | 4 | 2 | 13 | | Pyracantha coccinea | Scarlet Firethorn | No | No | Good | Good | Good | N | / | NOT LISTED | |
| 386c | | 5 | 4 | 2 | 13 | | Pyracantha coccinea | Scarlet Firethorn | No | No | Good | Good | Good | N | / | NOT LISTED | |
| 386d | | 5 | 4 | 2 | 13 | | Pyracantha coccinea | Scarlet Firethorn | No | No | Good | Good | Good | N | / | NOT LISTED | |
| 386e | | 5 | 4 | 2 | 13 | | Pyracantha coccinea | Scarlet Firethorn | No | No | Good | Good | Good | N | / | NOT LISTED | |
| 386f | | 5 | 4 | 2 | 13 | | Pyracantha coccinea | Scarlet Firethorn | No | No | Good | Good | Good | N | / | NOT LISTED | |
| 386g | | 3 | 4 | 2 | 13 | | Pyracantha coccinea | Scarlet Firethorn | No | No | Good | Good | Good | N | / | NOT LISTED | |
| 386h | | 2 | 4 | 2 | 13 | | Pyracantha coccinea | Scarlet Firethorn | No | No | Good | Good | Good | N | / | NOT LISTED | |
| 386i | | 2 | 4 | 2 | 13 | | Pyracantha coccinea | Scarlet Firethorn | No | No | Good | Good | Good | N | / | NOT LISTED | |
| 387 | | 6 | 20 | 15 | 177 | | Platanus occidentalis | American Sycamore | No | Yes | Good | Good | Good | Y | 1250 | | |
| 388 | | 4 | 25 | 15 | 177 | | Platanus occidentalis | American Sycamore | No | Yes | Fair | Poor | Fair | Y | 1250 | | |
| 389 | | 4 | 25 | 15 | 177 | | Platanus occidentalis | American Sycamore | No | Yes | Fair | Poor | Fair | Y | 1250 | | |
| 370 | | 4 | 25 | 15 | 177 | | Platanus occidentalis | American Sycamore | No | Yes | Good | Fair | Good | Y | 1250 | | |
| 371 | | 5 | 20 | 15 | 177 | | Platanus occidentalis | American Sycamore | No | Yes | Fair | Poor | Fair | Y | 1250 | | |
| 372 | | 6.5 | 35 | 18 | 9 | 254 | Platanus occidentalis | American Sycamore | No | No | Good | Good | Good | Y | 1250 | | |
| 373 | | 8.5 | 12 | 12 | 6 | 113 | Malus sp. | Crabapple | No | No | Very Poor | Very Poor | Very Poor | Y | 500 | | |
| 374 | | 6 | 12 | 10 | 5 | 79 | Malus sp. | Crabapple | No | Yes | Fair | Poor | Poor | Y | 500 | | |
| 375 | | 12 | 25 | 25 | 12.5 | 491 | Platanus occidentalis | American Sycamore | No | No | Poor | Poor | Poor | Y | 1250 | | |
| 376 | | 12 | 25 | 18 | 9 | 254 | Platanus occidentalis | American Sycamore | No | No | Poor | Poor | Poor | Y | 1250 | | |
| 377 | | 6 | 25 | 18 | 9 | 254 | Platanus occidentalis | American Sycamore | No | No | Fair | Fair | Good | Y | 1250 | | |
| 378 | | 5.5 | 35 | 15 | 7.5 | 177 | Platanus occidentalis | American Sycamore | No | No | Good | Good | Good | Y | 1250 | | |
| 379 | | 8 to 10 | 6 | 3 | 28 | multi-stems | Photinia x fraseri | Rep Tip Photinia | No | No | Fair | Fair | Good | N | / | NOT LISTED | |
| 380 | | 12 | 10 | 6 | 3 | 28 | Lagerstroemia indica | Crape Myrtle | Yes | No | Good | Good | Good | N | / | NOT RECOMMENDED | |
| 381 | | 12.5 | 10 | 6 | 3 | 28 | Lagerstroemia indica | Crape Myrtle | Yes | No | Good | Good | Good | N | / | NOT RECOMMENDED | |
| 382 | | 15 | 10 | 6 | 3 | 28 | Lagerstroemia indica | Crape Myrtle | Yes | No | Good | Good | Good | N | / | NOT RECOMMENDED | |
| 382a | | 2.5 | 3 | 1.5 | 7 | | Berberis julianae | Wintergreen Barberry | No | No | Good | Good | Good | N | / | NOT LISTED | |
| 382b | | 2.5 | 3 | 1.5 | 7 | | Berberis julianae | Wintergreen Barberry | No | No | Good | Good | Good | N | / | NOT LISTED | |
| 382c | | 2.5 | 3 | 1.5 | 7 | | Berberis julianae | Wintergreen Barberry | No | No | Good | Good | Good | N | / | NOT LISTED | |
| 382d | | 2.5 | 3 | 1.5 | 7 | | Berberis julianae | Wintergreen Barberry | No | No | Good | Good | Good | N | / | NOT LISTED | |
| 382e | | 2.5 | 2 | 1 | 3 | | Chamaecyparis pisifera 'Golden Mop' | Golden Mop False Cypress | No | No | Good | Good | Good | Y | 50 | CULTVAR NOT LISTED | |
| 382f | | 2.5 | 2 | 1 | 3 | | Chamaecyparis pisifera 'Golden Mop' | Golden Mop False Cypress | No | No | Good | Good | Good | Y | 50 | CULTVAR NOT LISTED | |
| 382g | | 2.5 | 2 | 1 | 3 | | Chamaecyparis pisifera 'Golden Mop' | Golden Mop False Cypress | No | No | Good | Good | Good | Y | 50 | CULTVAR NOT LISTED | |
| 382h | | 2.5 | 2 | 1 | 3 | | Chamaecyparis pisifera 'Golden Mop' | Golden Mop False Cypress | No | No | Good | Good | Good | Y | 50 | CULTVAR NOT LISTED | |
| 382i | | 2.5 | 2 | 1 | 3 | | Chamaecyparis pisifera 'Golden Mop' | Golden Mop False Cypress | No | No | Good | Good | Good | Y | 50 | CULTVAR NOT LISTED | |
| 382j | | 2.5 | 3 | 1.5 | 7 | | Berberis julianae | Wintergreen Barberry | No | No | Good | Good | Good | N | / | NOT LISTED | |
| 382k | | 2.5 | 3 | 1.5 | 7 | | Berberis julianae | Wintergreen Barberry | No | No | Good | Good | Good | N | / | NOT LISTED | |
| 383 | | 10 | 50 | 18 | 9 | 254 | Quercus phellos | Willow Oak | No | No | Poor | Poor | Poor | Y | 1250 | | |
| 384 | | 14 | 50 | 20 | 10 | 314 | Quercus phellos | Willow Oak | No | No | Poor | Poor | Poor | Y | 1250 | | |
| 385 | | 10 | 45 | 15 | 7.5 | 177 | Quercus phellos | Willow Oak | No | No | Poor | Poor | Poor | Y | 1250 | | |
| 386 | | 9 | 45 | 20 | 10 | 314 | Quercus phellos | Willow Oak | No | No | Poor | Poor | Poor | Y | 1250 | | |
| 387 | | 11 | 40 | 15 | 7.5 | 177 | Quercus phellos | Willow Oak | No | No | Poor | Poor | Poor | Y | 1250 | | |
| 388 | | 18 | 50 | 54 | 27 | 2289 | Quercus phellos | Willow Oak | No | Yes | Fair | Fair | Fair | Y | 1250 | | |
| 410 | | 3 | 6 to 7 | 10 | 5 | 79 | Multi-stemmed | Viburnum dentatum | Arrowwood Viburnum | No | No | Fair | Fair | Fair | Y | 25 | |
| 411 | | 4 | 4 | 5 | 2.5 | 20 | Multi-stemmed | Viburnum dentatum | Arrowwood Viburnum | No | No | Fair | Poor | Poor | Y | 25 | |
| 412 | | 6.5 | 10 | 6 | 3 | 28 | 7 stems (1", 1.5", 1", 1", 1", 1") | Malus sp. | Crabapple | No | No | Fair | Fair | Poor | Y | 500 | |
| 413 | | 3 | 3 | 1.5 | 7 | | Itea virginica | Virginia Sweetspire | No | Yes | Good | Good | Good | Y | 10 | | |
| 414 | | 4 | 4 | 2 | 13 | | Itea virginica | Virginia Sweetspire | No | Yes | Good | Good | Good | Y | 10 | | |
| 415 | | 2 | 1.5 | 0.75 | 2 | | Itea virginica | Virginia Sweetspire | No | Yes | Very Poor | Very Poor | Very Poor | Y | 10 | | |
| 416 | | 2 | 2.5 | 1.25 | 5 | | Itea virginica | Virginia Sweetspire | No | Yes | Good | Good | Good | Y | 10 | | |
| 417 | | 2 | 3 | 1.5 | 7 | | Itea virginica | Virginia Sweetspire | No | Yes | Poor | Poor | Poor | Y | 10 | | |
| 418 | | 3.5 | 3 | 1.5 | 7 | | Itea virginica | Virginia Sweetspire | No | Yes | Excellent | Excellent | Excellent | Y | 10 | | |
| 419 | | 3.5 | 3 | 1.5 | 7 | | Itea virginica | Virginia Sweetspire | No | Yes | Good | Good | Good | Y | 10 | | |
| 420 | | 3 | 3 | 1.5 | 7 | | Itea virginica | Virginia Sweetspire | No | Yes | Good | Good | Good | Y | 10 | | |
| 421 | | 3 | 3 | 1.5 | 7 | | Clethra alnifolia | Sweet Pepperbush | No | Yes | Excellent | Excellent | Excellent | Y | 10 | | |
| 422 | | 3 | 4 | 2 | 13 | | Clethra alnifolia | Sweet Pepperbush | No | Yes | Excellent | Excellent | Excellent | Y | 10 | | |
| 423 | | 2.5 | 3 | 1.5 | 7 | | Clethra alnifolia | Sweet Pepperbush | No | Yes | Poor | Poor | Poor | Y | 10 | | |
| 424 | | 2.5 | 3 | 1.5 | 7 | | Clethra alnifolia | Sweet Pepperbush | No | Yes | Poor | Poor | Poor | Y | 10 | | |
| 425 | | 2 | 2 | 1 | 3 | | Clethra alnifolia | Sweet Pepperbush | No | Yes | Very Poor | Very Poor | Very Poor | Y | 10 | | |
| 426 | | 3 | 3 | 1.5 | 7 | | Clethra alnifolia | Sweet Pepperbush | No | Yes | Good | Good | Good | Y | 10 | | |
| 427 | | 3 | 3 | 1.5 | 7 | | Clethra alnifolia | Sweet Pepperbush | No | Yes | Fair | Fair | Fair | Y | 10 | | |
| 428 | | 3 | 3 | 1.5 | 7 | | Clethra alnifolia | Sweet Pepperbush | No | Yes | Fair | Fair | Fair | Y | 10 | | |
| 429 | | 2.5 | 2 | 1 | 3 | | Clethra alnifolia | Sweet Pepperbush | No | Yes | Fair | Poor | Poor | Y | 10 | | |
| 430 | | 4 | 3 | 1.5 | 7 | | Itea virginica | Virginia Sweetspire | No | Yes | Good | Excellent | Excellent | Y | 10 | | |
| 431 | | 3 | 3 | 1.5 | 7 | | Clethra alnifolia | Sweet Pepperbush | No | Yes | Excellent | Excellent | Excellent | Y | 10 | | |
| 432 | | 3 | 4 | 2 | 13 | | Clethra alnifolia | Sweet Pepperbush | No | Yes | Excellent | Excellent | Excellent | Y | 10 | | |
| 433 | | 3 | 4 | 2 | 13 | | Clethra alnifolia | Sweet Pepperbush | No | Yes | Good | Good | Good | Y | 10 | | |
| 434 | | 3 | 4 | 2 | 13 | | Clethra alnifolia | Sweet Pepperbush | No | Yes | Fair | Fair | Fair | Y | 10 | | |
| 435 | | 3.5 | 3 | 1.5 | 7 | | Clethra alnifolia | Sweet Pepperbush | No | Yes | Good | Good | Good | Y | 10 | | |
| 436 | | 3 | 3 | 1.5 | 7 | | Clethra alnifolia | Sweet Pepperbush | No | Yes | Good | Good | Good | Y | 10 | | |
| 437 | | 3 | 3 | 1.5 | 7 | | Clethra alnifolia | Sweet Pepperbush | No | Yes | Fair | Fair | Fair | Y | 10 | | |
| 438 | | 3 | 4 | 2 | 13 | | Clethra alnifolia | Sweet Pepperbush | No | Yes | Excellent | Excellent | Excellent | Y | 10 | | |
| 439 | | 2 | 3 | 1.5 | 7 | | Hydrangea quercifolia | Oakleaf Hydrangea | No | Yes | Fair | Fair | Fair | Y | 25 | | |
| 440 | | 2 | 4 | 2 | 13 | | Hydrangea quercifolia | Oakleaf Hydrangea | No | Yes | Fair | Fair | Fair | Y | 25 | | |
| 441 | | 3.5 | 5 | 2.5 | 20 | | Hydrangea sp. | Hydrangea | No | Yes | Good | Good | Good | Y | 10-25 | | |
| 442 | | 3 | 5 | 2.5 | 20 | | Hydrangea sp. | Hydrangea | No | Yes | Good | Good | Good | Y | 10-25 | | |
| 443 | | 3.5 | 5 | 2.5 | 20 | | Hydrangea sp. | Hydrangea | No | Yes | Good | Good | Good | Y | 10-25 | | |
| 444 | | 3 | 4 | 2 | 13 | | Hydrangea quercifolia | Oakleaf Hydrangea | No | Yes | Excellent | Good | Excellent | Y | 25 | | |
| 445 | | 3 | 4 | 2 | 13 | | Hydrangea quercifolia | Oakleaf Hydrangea | No | Yes | Excellent | Excellent | Good | Y | 25 | | |
| 446 | | 3 | 4 | 2 | 13 | | Hydrangea quercifolia | Oakleaf Hydrangea | No | Yes | Good | Good | Good | Y | 25 | | |
| 447 | | 4 | 4 | 2 | 13 | | Hydrangea quercifolia | Oakleaf Hydrangea | No | Yes | Fair | Good | Fair | Y | 25 | | |
| 448 | | 3 | 2 | 1 | 3 | | Rhododendron occidentale | Western Azalea | No | Yes | Poor | Poor | Poor | N | / | NOT LISTED | |
| 449 | | 2 | 2 | 1 | 3 | | Itea virginica | Virginia Sweetspire | No | Yes | Very Poor | Very Poor</ | | | | | |

ALEXANDRIA WATERFRONT TREE/SHRUB INVENTORY

| PLANT NUMBER | DBH (inches) | HEIGHT (feet) | SPREAD (Dripline) (feet) | RADIUS OF CANOPY SPREAD (feet) | CANOPY COVERAGE (SF) | MULTISTEM (TREES) | SPECIES | | INVASIVE SPECIES (Yes/No) | Recommend for Removal (Yes/No) | CONDITION COMPONENTS | | | CITY OF ALEXANDRIA CANOPY COVERAGE ALLOWANCE (Y/N) | CITY OF ALEXANDRIA CANOPY COVERAGE ALLOWANCE (SF) | NOTES |
|--------------|--------------|---------------|--------------------------|--------------------------------|----------------------|-------------------|-------------------------------------|---------------------|---------------------------|--------------------------------|----------------------|-----------|-----------|--|---|------------|
| | | | | | | | Botanical Name | Common Name | | | Health | Structure | Form | | | |
| 453 | | 2 | 2.5 | 1.25 | 5 | | Hydrangea sp. | Hydrangea | No | Yes | Very Poor | Very Poor | Very Poor | Y | 10-25 | |
| 454 | | 2.5 | 3 | 1.5 | 7 | | Rhododendron occidentale | Western Azalea | No | Yes | Poor | Poor | Poor | N | / | NOT LISTED |
| 455 | | 3 | 3.5 | 1.75 | 10 | | Rhododendron occidentale | Western Azalea | No | Yes | Good | Good | Good | N | / | NOT LISTED |
| 456 | | 3.5 | 4 | 2 | 13 | | Hydrangea sp. | Hydrangea | No | Yes | Poor | Poor | Poor | Y | 10-25 | |
| 457 | | 3.5 | 4 | 2 | 13 | | Rhododendron occidentale | Western Azalea | No | Yes | Good | Good | Good | N | / | NOT LISTED |
| 458 | | 2.5 | 3 | 1.5 | 7 | | Rhododendron occidentale | Western Azalea | No | Yes | Good | Good | Good | N | / | NOT LISTED |
| 459 | | 2.5 | 3 | 1.5 | 7 | | Rhododendron occidentale | Western Azalea | No | Yes | Good | Good | Good | N | / | NOT LISTED |
| 460 | | 3 | 3 | 1.5 | 7 | | Rhododendron occidentale | Western Azalea | No | Yes | Good | Good | Good | N | / | NOT LISTED |
| 461 | | 4.5 | 5 | 2.5 | 20 | | Hamelis virginiana | Common witch hazel | No | Yes | Good | Good | Good | Y | 50 | |
| 462 | | 2.5 | 3 | 1.5 | 7 | | Rhododendron occidentale | Western Azalea | No | Yes | Fair | Good | Good | N | / | NOT LISTED |
| 463 | | 2.5 | 3 | 1.5 | 7 | | Rhododendron occidentale | Western Azalea | No | Yes | Fair | Good | Good | N | / | NOT LISTED |
| 464 | | 2.5 | 3 | 1.5 | 7 | | Hydrangea quercifolia | Oakleaf Hydrangea | No | Yes | Fair | Fair | Fair | Y | 25 | |
| 465 | | 3 | 3 | 1.5 | 7 | | Hydrangea sp. | Hydrangea | No | Yes | Fair | Fair | Fair | Y | 10-25 | |
| 466 | | 3 | 4 | 2 | 13 | | Hydrangea sp. | Hydrangea | No | Yes | Fair | Fair | Fair | Y | 10-25 | |
| 467 | | 3 | 4 | 2 | 13 | | Hydrangea sp. | Hydrangea | No | Yes | Poor | Poor | Poor | Y | 10-25 | |
| 468 | | 3.5 | 3 | 1.5 | 7 | | Hydrangea sp. | Hydrangea | No | Yes | Poor | Fair | Poor | Y | 10-25 | |
| 469 | | 3 | 3 | 1.5 | 7 | | Hydrangea sp. | Hydrangea | No | Yes | Poor | Fair | Poor | Y | 10-25 | |
| 470 | | 3.5 | 3 | 1.5 | 7 | | Hydrangea sp. | Hydrangea | No | Yes | Poor | Poor | Poor | Y | 10-25 | |
| 471 | | 3 | 3 | 1.5 | 7 | | Hydrangea sp. | Hydrangea | No | Yes | Fair | Fair | Fair | Y | 10-25 | |
| 472 | | 3 | 4.5 | 2.25 | 16 | | Hamelis virginiana | Common Witch Hazel | No | Yes | Fair | Fair | Fair | Y | 50 | |
| 473 | | 3 | 4 | 2 | 13 | | Hamelis virginiana | Common Witch Hazel | No | Yes | Fair | Fair | Fair | Y | 50 | |
| 474 | | 3 | 4.5 | 2.25 | 16 | | Hamelis virginiana | Common Witch Hazel | No | Yes | Fair | Fair | Fair | Y | 50 | |
| 475 | | 3 | 4 | 2 | 13 | | Hamelis virginiana | Common Witch Hazel | No | Yes | Fair | Fair | Fair | Y | 50 | |
| 476 | | 3 | 2 | 1 | 3 | | Hamelis virginiana | Common Witch Hazel | No | Yes | Fair | Fair | Fair | Y | 50 | |
| 477 | | 3 | 5 | 2.5 | 20 | | Rhus aromatica | Fragrant Sumac | No | Yes | Poor | Poor | Poor | Y | 25 | |
| 478 | | 4 | 4 | 2 | 13 | | Viburnum dentatum | Arrowwood Viburnum | No | Yes | Fair | Good | Good | Y | 25 | |
| 479 | | 4 | 4 | 2 | 13 | | Viburnum dentatum | Arrowwood Viburnum | No | Yes | Fair | Good | Good | Y | 25 | |
| 480 | | 6 | 5 | 2.5 | 20 | | Viburnum dentatum | Arrowwood Viburnum | No | Yes | Fair | Good | Good | Y | 25 | |
| 481 | | 2 | 2 | 1 | 3 | | Rhododendron occidentale | Western Azalea | No | Yes | Very Poor | Very Poor | Very Poor | N | / | NOT LISTED |
| 482 | | 2 | 1 | 0.5 | 1 | | Hydrangea sp. | Hydrangea | No | Yes | Very Poor | Very Poor | Very Poor | Y | 10-25 | |
| 483 | | 4 | 3 | 1.5 | 7 | | Ilex mucronata | Mountain Holly | No | No | Good | Good | Good | N | / | NOT LISTED |
| 484 | | 4 | 3 | 1.5 | 7 | | Ilex mucronata | Mountain Holly | No | No | Good | Good | Good | N | / | NOT LISTED |
| 485 | | 3 | 3 | 1.5 | 7 | | Ilex mucronata | Mountain Holly | No | No | Good | Good | Good | N | / | NOT LISTED |
| 486 | | 3 | 3 | 1.5 | 7 | | Ilex mucronata | Mountain Holly | No | No | Good | Good | Good | N | / | NOT LISTED |
| 487 | | 4 | 3 | 1.5 | 7 | | Ilex mucronata | Mountain Holly | No | No | Good | Good | Good | N | / | NOT LISTED |
| 488 | | 4 | 3 | 1.5 | 7 | | Ilex mucronata | Mountain Holly | No | No | Good | Good | Good | N | / | NOT LISTED |
| 489 | | 4 | 3 | 1.5 | 7 | | Ilex mucronata | Mountain Holly | No | No | Good | Good | Good | N | / | NOT LISTED |
| 490 | | 4 | 3 | 1.5 | 7 | | Ilex mucronata | Mountain Holly | No | No | Good | Good | Good | N | / | NOT LISTED |
| 491 | | 4 | 3 | 1.5 | 7 | | Ilex mucronata | Mountain Holly | No | No | Good | Good | Good | N | / | NOT LISTED |
| 492 | | 4.5 | 3 | 1.5 | 7 | | Ilex mucronata | Mountain Holly | No | No | Good | Good | Good | N | / | NOT LISTED |
| 493 | | 4 | 3 | 1.5 | 7 | | Ilex mucronata | Mountain Holly | No | No | Good | Good | Good | N | / | NOT LISTED |
| 494 | | 4 | 3 | 1.5 | 7 | | Ilex mucronata | Mountain Holly | No | No | Good | Good | Good | N | / | NOT LISTED |
| 495 | | 3.5 | 5 | 2.5 | 20 | | Juniperus x pfitzeriana 'Sea Green' | Sea Green Juniper | No | No | Excellent | Excellent | Excellent | N | / | NOT LISTED |
| 496 | | 2 | 5 | 2.5 | 20 | | Juniperus x pfitzeriana 'Sea Green' | Sea Green Juniper | No | No | Excellent | Excellent | Excellent | N | / | NOT LISTED |
| 497 | | 2.5 | 5 | 2.5 | 20 | | Juniperus x pfitzeriana 'Sea Green' | Sea Green Juniper | No | No | Excellent | Excellent | Excellent | N | / | NOT LISTED |
| 498 | | 4 | 5 | 2.5 | 20 | | Juniperus x pfitzeriana 'Sea Green' | Sea Green Juniper | No | No | Excellent | Excellent | Excellent | N | / | NOT LISTED |
| 499 | | 3.5 | 5 | 2.5 | 20 | | Juniperus x pfitzeriana 'Sea Green' | Sea Green Juniper | No | No | Excellent | Excellent | Excellent | N | / | NOT LISTED |
| 500 | | 2 | 5.5 | 2.75 | 24 | | Juniperus x pfitzeriana 'Sea Green' | Sea Green Juniper | No | No | Excellent | Excellent | Excellent | N | / | NOT LISTED |
| 501 | | 3 | 5.5 | 2.75 | 24 | | Juniperus x pfitzeriana 'Sea Green' | Sea Green Juniper | No | No | Excellent | Excellent | Excellent | N | / | NOT LISTED |
| 502 | | 3.5 | 6 | 3 | 28 | | Juniperus x pfitzeriana 'Sea Green' | Sea Green Juniper | No | No | Excellent | Excellent | Excellent | N | / | NOT LISTED |
| 503 | | 5 | 5.5 | 2.75 | 24 | | Juniperus x pfitzeriana 'Sea Green' | Sea Green Juniper | No | No | Excellent | Excellent | Excellent | N | / | NOT LISTED |
| 504 | | 4.5 | 6 | 3 | 28 | | Juniperus x pfitzeriana 'Sea Green' | Sea Green Juniper | No | No | Excellent | Excellent | Excellent | N | / | NOT LISTED |
| 506 | | 2 | 6 | 3 | 28 | | Juniperus x pfitzeriana 'Sea Green' | Sea Green Juniper | No | No | Excellent | Excellent | Excellent | N | / | NOT LISTED |
| 507 | | 2 | 4 | 2 | 13 | | Juniperus x pfitzeriana 'Sea Green' | Sea Green Juniper | No | No | Excellent | Excellent | Excellent | N | / | NOT LISTED |
| 508 | | 3 | 6 | 3 | 28 | | Juniperus x pfitzeriana 'Sea Green' | Sea Green Juniper | No | No | Excellent | Excellent | Excellent | N | / | NOT LISTED |
| 509 | | 4 | 6 | 3 | 28 | | Juniperus x pfitzeriana 'Sea Green' | Sea Green Juniper | No | No | Excellent | Excellent | Excellent | N | / | NOT LISTED |
| 510 | | 3 | 7 | 3.5 | 38 | | Juniperus x pfitzeriana 'Sea Green' | Sea Green Juniper | No | No | Excellent | Excellent | Excellent | N | / | NOT LISTED |
| 511 | | 2.5 | 7 | 3.5 | 38 | | Juniperus x pfitzeriana 'Sea Green' | Sea Green Juniper | No | No | Excellent | Excellent | Excellent | N | / | NOT LISTED |
| 512 | | 3 | 7 | 3.5 | 38 | | Juniperus x pfitzeriana 'Sea Green' | Sea Green Juniper | No | No | Excellent | Excellent | Excellent | N | / | NOT LISTED |
| 513 | | 2.5 | 7 | 3.5 | 38 | | Juniperus x pfitzeriana 'Sea Green' | Sea Green Juniper | No | No | Excellent | Excellent | Excellent | N | / | NOT LISTED |
| 514 | | 5 | 8 | 4 | 50 | | Juniperus x pfitzeriana 'Sea Green' | Sea Green Juniper | No | No | Excellent | Excellent | Excellent | N | / | NOT LISTED |
| 515 | | 3 | 8 | 4 | 50 | | Juniperus x pfitzeriana 'Sea Green' | Sea Green Juniper | No | No | Excellent | Excellent | Excellent | N | / | NOT LISTED |
| 516 | | 6 | 6 | 3 | 28 | | Lonicera maackii | Amur Honeysuckle | Yes | No | Good | Good | Good | N | / | NOT LISTED |
| 517 | | 6 | 6 | 3 | 28 | | Lonicera maackii | Amur Honeysuckle | Yes | No | Good | Good | Good | N | / | NOT LISTED |
| 518 | 0.5 | 6 | 2 | 1 | 3 | | Pyrus calleryana | Bradford Pear | Yes | No | Poor | Poor | Poor | N | / | NOT LISTED |
| 519 | | 2 to 3 | 5 | 2.5 | 20 | | Rhus aromatica | Fragrant Sumac | No | No | Poor | Good | Good | Y | 25 | |
| 520 | | 2 to 3 | 5 | 2.5 | 20 | | Rhus aromatica | Fragrant Sumac | No | No | Poor | Good | Good | Y | 25 | |
| 521 | | 2 to 3 | 5 | 2.5 | 20 | | Rhus aromatica | Fragrant Sumac | No | No | Poor | Good | Good | Y | 25 | |
| 522 | | 2 to 3 | 5 | 2.5 | 20 | | Rhus aromatica | Fragrant Sumac | No | No | Poor | Good | Good | Y | 25 | |
| 523 | | 2 to 3 | 5 | 2.5 | 20 | | Rhus aromatica | Fragrant Sumac | No | No | Poor | Good | Good | Y | 25 | |
| 524 | | 2 to 3 | 5 | 2.5 | 20 | | Rhus aromatica | Fragrant Sumac | No | No | Poor | Good | Good | Y | 25 | |
| 525 | | 2 to 3 | 5 | 2.5 | 20 | | Rhus aromatica | Fragrant Sumac | No | No | Poor | Good | Good | Y | 25 | |
| 526 | | 2 to 3 | 5 | 2.5 | 20 | | Rhus aromatica | Fragrant Sumac | No | No | Poor | Good | Good | Y | 25 | |
| 527 | | 2 to 3 | 5 | 2.5 | 20 | | Rhus aromatica | Fragrant Sumac | No | No | Poor | Good | Good | Y | 25 | |
| 528 | | 2 to 3 | 5 | 2.5 | 20 | | Rhus aromatica | Fragrant Sumac | No | No | Poor | Good | Good | Y | 25 | |
| 529 | | 2 to 3 | 5 | 2.5 | 20 | | Rhus aromatica | Fragrant Sumac | No | No | Poor | Good | Good | Y | 25 | |
| 530 | | 2 to 3 | 5 | 2.5 | 20 | | Rhus aromatica | Fragrant Sumac | No | No | Poor | Good | Good | Y | 25 | |
| 531 | | 2 to 3 | 5 | 2.5 | 20 | | Rhus aromatica | Fragrant Sumac | No | No | Poor | Good | Good | Y | 25 | |
| 532 | | 2 to 3 | 5 | 2.5 | 20 | | Rhus aromatica | Fragrant Sumac | No | No | Poor | Good | Good | Y | 25 | |
| 533 | | 2 to 3 | 5 | 2.5 | 20 | | Rhus aromatica | Fragrant Sumac | No | No | Poor | Good | Good | Y | 25 | |
| 534 | | 2 to 3 | 5 | 2.5 | 20 | | Rhus aromatica | Fragrant Sumac | No | No | Poor | Good | Good | Y | 25 | |
| 535 | | 2 to 3 | 5 | 2.5 | 20 | | Rhus aromatica | Fragrant Sumac | No | No | Poor | Good | Good | Y | 25 | |
| 536 | | 2 to 3 | 5 | 2.5 | 20 | | Rhus aromatica | Fragrant Sumac | No | No | Poor | Good | Good | Y | 25 | |
| 537 | | 2 to 3 | 5 | 2.5 | 20 | | Rhus aromatica | Fragrant Sumac | No | No | Poor | Good | Good | Y | 25 | |
| 538 | | 2 to 3 | 5 | 2.5 | 20 | | Rhus aromatica | Fragrant Sumac | No | No | Poor | Good | Good | Y | 25 | |
| 539 | | 2.5 | 5 | 2.5 | 20 | | Juniperus x pfitzeriana 'Sea Green' | Sea Green Juniper | No | No | Excellent | Excellent | Excellent | N | / | NOT LISTED |
| 540 | | 2.5 | 5 | 2.5 | 20 | | Juniperus x pfitzeriana 'Sea Green' | Sea Green Juniper | No | No | Excellent | Excellent | Excellent | N | / | NOT LISTED |
| 541 | | 4 | 6 | 3 | 28 | | Juniperus x pfitzeriana 'Sea Green' | Sea Green Juniper | No | No | Excellent | Excellent | Excellent | N | / | NOT LISTED |
| 542 | | 4 | 6 | 3 | 28 | | Juniperus x pfitzeriana 'Sea Green' | Sea Green Juniper | No | No | Excellent | Excellent | Excellent | N | / | NOT LISTED |
| 543 | | 2 | 4.5 | 2.25 | 16 | | Juniperus x pfitzeriana 'Sea Green' | Sea Green Juniper | No | No | Excellent | Excellent | Excellent | N | / | NOT LISTED |
| 544 | | 2 | 4.5 | 2.25 | 16 | | Juniperus x pfitzeriana 'Sea Green' | Sea Green Juniper | No | No | Excellent | Excellent | Excellent | N | / | NOT LISTED |
| 545 | | 3.5 | 5 | 2.5 | 20 | | Juniperus x pfitzeriana 'Sea Green' | Sea Green Juniper | No | No | Excellent | Excellent | Excellent | N | / | NOT LISTED |
| 546 | | 3.5 | 6 | 3 | 28 | | Juniperus x pfitzeriana 'Sea Green' | Sea Green Juniper | No | No | Excellent | Excellent | Excellent | N | / | NOT LISTED |
| 547 | | 2.5 | 2.5 | 1.25 | 5 | | Ilex glabra | Inkberry Holly | No | No | Good | Good | Good | Y | 25 | |
| 548 | | 2.5 | 2 | 1 | 3 | | Ilex glabra | Inkberry Holly | No | No | Good | Good | Good | Y | 25 | |
| 549 | | 2.5 | 2 | 1 | 3 | | Ilex glabra | Inkberry Holly | No | No | Good | Good | Good | Y | 25 | |
| 550 | | 5 | 5 | 2.5 | 20 | | Itea virginica | Virginia Sweetspire | No | No | Good | Good | Good | Y | 10 | |
| 551 | | 3.5 | 4 | 2 | 13 | | Itea virginica | Virginia Sweetspire | No | No | Good | Good | Good | Y | 10 | |
| 552 | | 3.5 | 3 | 1.5 | 7 | | Itea virginica | Virginia Sweetspire | No | No | Fair | Fair | Fair | Y | 10 | |
| 553 | | 3 | 4 | 2 | 13 | | Itea virginica | Virginia Sweetspire | No | No | Fair | Fair | Fair | Y | 10 | |
| 554 | | 2.5 | 3 | 1.5 | 7 | | Itea virginica | Virginia Sweetspire | No | No | Fair | Fair | Fair | Y | 10 | |
| 555 | | 2.5 | 3 | 1.5 | 7 | | Itea virginica | Virginia Sweetspire | No | No | Fair | Fair | Fair | Y | 10 | |
| 556 | | 6 | 4 | 2 | 13 | | Viburnum dentatum | Arrowwood Viburnum | No | No | Good | Good | Good | Y | 25 | |
| 557 | | 6 | 5 | 2.5 | 20 | | Viburnum dentatum | Arrowwood Viburnum | No | No | Good | Good | Good | Y | 25 | |
| 558 | | 5 | 4 | 2 | 13 | | Viburnum dentatum | Arrowwood Viburnum | No | No | Good | Good | Good | Y | 25 | |

ALEXANDRIA WATERFRONT TREE/SHRUB INVENTORY

| PLANT NUMBER | DBH (inches) | HEIGHT (feet) | SPREAD (Dripline) (feet) | RADIUS OF CANOPY SPREAD (feet) | CANOPY COVERAGE (SF) | MULTI STEM (TREES) | SPECIES | | INVASIVE SPECIES (Yes/No) | Recommend for Removal (Yes/No) | CONDITION COMPONENTS | | | CITY OF ALEXANDRIA CANOPY COVERAGE ALLOWANCE (Y/N) | CITY OF ALEXANDRIA CANOPY COVERAGE ALLOWANCE (SF) | NOTES |
|--------------|--------------|---------------|--------------------------|--------------------------------|----------------------|----------------------------|-------------------------------------|-----------------------|---------------------------|--------------------------------|----------------------|-----------|-----------|--|---|--------------------|
| | | | | | | | Botanical Name | Common Name | | | Health | Structure | Form | | | |
| 561 | | 2.5 | 2.5 | 1.25 | 5 | | Clethra alnifolia | Sweet Pepperbush | No | No | Poor | Poor | Poor | Y | 10 | |
| 562 | | 2.5 | 3 | 1.5 | 7 | | Clethra alnifolia | Sweet Pepperbush | No | No | Fair | Fair | Fair | Y | 10 | |
| 563 | | 2.5 | 2.5 | 1.25 | 5 | | Clethra alnifolia | Sweet Pepperbush | No | No | Very Poor | Very Poor | Very Poor | Y | 10 | |
| 564 | | 2.5 | 2.5 | 1.25 | 5 | | Clethra alnifolia | Sweet Pepperbush | No | No | Poor | Poor | Poor | Y | 10 | |
| 565 | | 2.5 | 3 | 1.5 | 7 | | Clethra alnifolia | Sweet Pepperbush | No | No | Poor | Poor | Poor | Y | 10 | |
| 566 | | 2.5 | 2.5 | 1.25 | 5 | | Hydrangea sp. | Hydrangea | No | No | Fair | Fair | Fair | Y | 10-25 | |
| 567 | | 2.5 | 3 | 1.5 | 7 | | Hydrangea sp. | Hydrangea | No | No | Fair | Fair | Fair | Y | 10-25 | |
| 568 | | 3 | 3 | 1.5 | 7 | | Hydrangea sp. | Hydrangea | No | No | Fair | Fair | Fair | Y | 10-25 | |
| 569 | | 4 | 4 | 2 | 13 | | Hamamelis virginiana | Common Witch Hazel | No | No | Good | Good | Good | Y | 50 | |
| 570 | | 6 | 4.5 | 2.25 | 16 | | Hamamelis virginiana | Common Witch Hazel | No | No | Excellent | Excellent | Excellent | Y | 50 | |
| 571 | | 5 | 3 | 1.5 | 7 | | Hamamelis virginiana | Common Witch Hazel | No | No | Excellent | Excellent | Excellent | Y | 50 | |
| 572 | | 3.5 | 4 | 2 | 13 | | Hamamelis virginiana | Common Witch Hazel | No | No | Excellent | Excellent | Excellent | Y | 50 | |
| 573 | | 6 | 4.5 | 2.25 | 16 | | Hamamelis virginiana | Common Witch Hazel | No | No | Excellent | Excellent | Excellent | Y | 50 | |
| 574 | | 4.5 | 3 | 1.5 | 7 | | Hamamelis virginiana | Common Witch Hazel | No | No | Very Poor | Very Poor | Very Poor | Y | 50 | |
| 575 | | 2.5 | 2.5 | 1.25 | 5 | | Lindera benzoin | Spicebush | No | No | Fair | Fair | Fair | Y | 25 | |
| 576 | | 2.5 | 2.5 | 1.25 | 5 | | Lindera benzoin | Spicebush | No | No | Fair | Fair | Fair | Y | 25 | |
| 577 | | 2.5 | 2.5 | 1.25 | 5 | | Lindera benzoin | Spicebush | No | No | Good | Good | Good | Y | 25 | |
| 578 | | 1 | 1 | 0.5 | 1 | | Lindera benzoin | Spicebush | No | No | No | No | No | Y | 25 | |
| 579 | | 3.5 | 3.5 | 1.75 | 10 | | Hydrangea quercifolia | Oakleaf Hydrangea | No | No | Excellent | Excellent | Excellent | Y | 25 | |
| 580 | | 3.5 | 3.5 | 1.75 | 10 | | Hydrangea quercifolia | Oakleaf Hydrangea | No | No | Excellent | Excellent | Excellent | Y | 25 | |
| 581 | | 3 | 4 | 2 | 13 | | Hydrangea sp. | Hydrangea | No | No | Good | Good | Good | Y | 10-25 | |
| 582 | | 3 | 4 | 2 | 13 | | Hydrangea sp. | Hydrangea | No | No | Excellent | Excellent | Excellent | Y | 10-25 | |
| 583 | | 3.5 | 4 | 2 | 13 | | Hydrangea sp. | Hydrangea | No | No | Excellent | Excellent | Excellent | Y | 10-25 | |
| 584 | | 4 | 4 | 2 | 13 | | Hydrangea sp. | Hydrangea | No | No | Excellent | Excellent | Excellent | Y | 10-25 | |
| 585 | | 4 | 4 | 2 | 13 | | Hydrangea sp. | Hydrangea | No | No | Good | Good | Good | Y | 10-25 | |
| 586 | | 4 | 4 | 2 | 13 | | Hydrangea sp. | Hydrangea | No | No | Poor | Poor | Poor | Y | 10-25 | |
| 587 | | 3 | 4 | 2 | 13 | | Hydrangea sp. | Hydrangea | No | No | Fair | Fair | Fair | Y | 10-25 | |
| 588 | | 4 | 4 | 2 | 13 | | Hydrangea sp. | Hydrangea | No | No | Excellent | Excellent | Excellent | Y | 10-25 | |
| 589 | | 2.5 | 6 | 3 | 28 | | Juniperus x pfitzeriana 'Sea Green' | Sea Green Juniper | No | No | Excellent | Excellent | Excellent | N | / | NOT LISTED |
| 590 | | 2.5 | 6 | 3 | 28 | | Juniperus x pfitzeriana 'Sea Green' | Sea Green Juniper | No | No | Excellent | Excellent | Excellent | N | / | NOT LISTED |
| 591 | | 4.5 | 4 | 2 | 13 | | Itea virginica | Virginia Sweetspire | No | No | Excellent | Excellent | Excellent | Y | 10 | |
| 592 | | 4.5 | 4 | 2 | 13 | | Itea virginica | Virginia Sweetspire | No | No | Good | Good | Good | Y | 10 | |
| 593 | | 4 | 4 | 2 | 13 | | Itea virginica | Virginia Sweetspire | No | No | Good | Good | Good | Y | 10 | |
| 594 | | 4.5 | 4 | 2 | 13 | | Itea virginica | Virginia Sweetspire | No | No | Excellent | Excellent | Excellent | Y | 10 | |
| 595 | | 4.5 | 4 | 2 | 13 | | Itea virginica | Virginia Sweetspire | No | No | Excellent | Excellent | Excellent | Y | 10 | |
| 596 | | 4.5 | 4 | 2 | 13 | | Itea virginica | Virginia Sweetspire | No | No | Excellent | Excellent | Excellent | Y | 10 | |
| 650 | | 4 to 5 | 4 | 2 | 13 | | Prunus laurocerasus | Cherry Laurel | Yes | No | Excellent | Excellent | Excellent | N | / | NOT LISTED |
| 651 | | 4 to 5 | 4 | 2 | 13 | | Prunus laurocerasus | Cherry Laurel | Yes | No | Excellent | Excellent | Excellent | N | / | NOT LISTED |
| 652 | | 4 to 5 | 4 | 2 | 13 | | Prunus laurocerasus | Cherry Laurel | Yes | No | Excellent | Excellent | Excellent | N | / | NOT LISTED |
| 653 | | 4 to 5 | 4 | 2 | 13 | | Prunus laurocerasus | Cherry Laurel | Yes | No | Excellent | Excellent | Excellent | N | / | NOT LISTED |
| 654 | | 4 to 5 | 4 | 2 | 13 | | Prunus laurocerasus | Cherry Laurel | Yes | No | Excellent | Excellent | Excellent | N | / | NOT LISTED |
| 655 | | 4 to 5 | 4 | 2 | 13 | | Prunus laurocerasus | Cherry Laurel | Yes | No | Excellent | Excellent | Excellent | N | / | NOT LISTED |
| 656 | | 4 to 5 | 4 | 2 | 13 | | Prunus laurocerasus | Cherry Laurel | Yes | No | Excellent | Excellent | Excellent | N | / | NOT LISTED |
| 657 | | 4 to 5 | 4 | 2 | 13 | | Prunus laurocerasus | Cherry Laurel | Yes | No | Excellent | Excellent | Excellent | N | / | NOT LISTED |
| 658 | | 4 to 5 | 4 | 2 | 13 | | Prunus laurocerasus | Cherry Laurel | Yes | No | Excellent | Excellent | Excellent | N | / | NOT LISTED |
| 659 | | 4 to 5 | 4 | 2 | 13 | | Prunus laurocerasus | Cherry Laurel | Yes | No | Excellent | Excellent | Excellent | N | / | NOT LISTED |
| 660 | 7.5 | 12 | 8 | 4 | 50 | 4 stems (2", 1", 2", 2.5") | Magnolia virginiana | Sweetbay Magnolia | No | No | Good | Excellent | Excellent | Y | 250 | |
| 661 | | 4 to 5 | 4 | 2 | 13 | | Prunus laurocerasus | Cherry Laurel | Yes | No | Excellent | Excellent | Excellent | N | / | NOT LISTED |
| 662 | | 4 to 5 | 4 | 2 | 13 | | Prunus laurocerasus | Cherry Laurel | Yes | No | Excellent | Excellent | Excellent | N | / | NOT LISTED |
| 663 | | 4 to 5 | 4 | 2 | 13 | | Prunus laurocerasus | Cherry Laurel | Yes | No | Excellent | Excellent | Excellent | N | / | NOT LISTED |
| 664 | | 4 | 4 | 2 | 13 | | Rosa sp. | Rose | No | No | Excellent | Excellent | Excellent | Y | 10-25 | |
| 665 | | 4 | 4 | 2 | 13 | | Rosa sp. | Rose | No | No | Excellent | Excellent | Excellent | Y | 10-25 | |
| 666 | | 4 | 4 | 2 | 13 | | Rosa sp. | Rose | No | No | Excellent | Excellent | Excellent | Y | 10-25 | |
| 667 | | 4 | 4 | 2 | 13 | | Rosa sp. | Rose | No | No | Excellent | Excellent | Excellent | Y | 10-25 | |
| 668 | | 4 | 4 | 2 | 13 | | Rosa sp. | Rose | No | No | Excellent | Excellent | Excellent | Y | 10-25 | |
| 669 | | 4 | 4 | 2 | 13 | | Rosa sp. | Rose | No | No | Excellent | Excellent | Excellent | Y | 10-25 | |
| 670 | | 4 | 4 | 2 | 13 | | Rosa sp. | Rose | No | No | Excellent | Excellent | Excellent | Y | 10-25 | |
| 671 | | 4 | 4 | 2 | 13 | | Rosa sp. | Rose | No | No | Excellent | Excellent | Excellent | Y | 10-25 | |
| 672 | | 4 | 4 | 2 | 13 | | Rosa sp. | Rose | No | No | Excellent | Excellent | Excellent | Y | 10-25 | |
| 673 | | 4 | 4 | 2 | 13 | | Rosa sp. | Rose | No | No | Excellent | Excellent | Excellent | Y | 10-25 | |
| 674 | | 4 | 4 | 2 | 13 | | Rosa sp. | Rose | No | No | Excellent | Excellent | Excellent | Y | 10-25 | |
| 675 | | 4 | 4 | 2 | 13 | | Rosa sp. | Rose | No | No | Excellent | Excellent | Excellent | Y | 10-25 | |
| 676 | 16 | 40 | 30 | 15 | 707 | | Pinus resinosa | Red Pine | No | Yes | Fair | Fair | Fair | Y | 750 | |
| 677 | 3 | 15 | 6 | 3 | 28 | | Gleditsia triacanthos var. inermis | Thornless Honeylocust | No | Yes | Fair | Fair | Fair | Y | 750 | CULTVAR NOT LISTED |
| 678 | 3 | 15 | 7 | 3.5 | 38 | | Gleditsia triacanthos var. inermis | Thornless Honeylocust | No | Yes | Good | Fair | Good | Y | 750 | CULTVAR NOT LISTED |
| 679 | 9 | 20 | 27 | 13.5 | 572 | | Acer rubrum | Red Maple | No | Yes | Fair | Fair | Fair | Y | 1250 | |
| 680 | 9 | 35 | 20 | 10 | 314 | | Ilex opaca | American Holly | No | Yes | Good | Good | Good | Y | 250 | |
| 681 | 28 | 25 | 30 | 15 | 707 | 2 stems (16", 12") | Pinus resinosa | Red Pine | No | Yes | Fair | Poor | Fair | Y | 750 | |
| 682 | 29 | 35 | 40 | 20 | 1256 | 3 stems (12", 8", 9") | Ulmus parvifolia | Chinese Elm | Yes | Yes | Fair | Fair | Fair | N | / | NOT LISTED |
| 683 | 12 | 35 | 30 | 15 | 707 | | Gleditsia triacanthos var. inermis | Thornless Honeylocust | No | Yes | Poor | Fair | Poor | Y | 750 | CULTVAR NOT LISTED |
| 684 | 14 | 40 | 30 | 15 | 707 | | Acer rubrum | Red Maple | No | Yes | Excellent | Excellent | Excellent | Y | 1250 | |
| 685 | 2.5 | 15 | 8 | 4 | 50 | | Gleditsia triacanthos var. inermis | Thornless Honeylocust | No | Yes | Excellent | Excellent | Excellent | Y | 750 | CULTVAR NOT LISTED |
| 695 | | 3 | 3.5 | 1.75 | 10 | | Itea virginica | Virginia Sweetspire | No | No | Good | Good | Good | Y | 10 | |
| 695a | | 3 | 3.5 | 1.75 | 10 | | Itea virginica | Virginia Sweetspire | No | No | Good | Good | Good | Y | 10 | |
| 695b | | 3 | 3.5 | 1.75 | 10 | | Itea virginica | Virginia Sweetspire | No | No | Good | Good | Good | Y | 10 | |
| 695c | | 3 | 3.5 | 1.75 | 10 | | Itea virginica | Virginia Sweetspire | No | No | Good | Good | Good | Y | 10 | |
| 695d | | 3 | 3.5 | 1.75 | 10 | | Itea virginica | Virginia Sweetspire | No | No | Good | Good | Good | Y | 10 | |
| 695e | | 3 | 3.5 | 1.75 | 10 | | Itea virginica | Virginia Sweetspire | No | No | Good | Good | Good | Y | 10 | |
| 695f | | 3 | 3.5 | 1.75 | 10 | | Itea virginica | Virginia Sweetspire | No | No | Good | Good | Good | Y | 10 | |
| 695g | | 3 | 3.5 | 1.75 | 10 | | Itea virginica | Virginia Sweetspire | No | No | Good | Good | Good | Y | 10 | |
| 695h | | 3 | 3.5 | 1.75 | 10 | | Itea virginica | Virginia Sweetspire | No | No | Good | Good | Good | Y | 10 | |
| 695i | | 3 | 3.5 | 1.75 | 10 | | Itea virginica | Virginia Sweetspire | No | No | Good | Good | Good | Y | 10 | |
| 695k | | 3 | 3.5 | 1.75 | 10 | | Itea virginica | Virginia Sweetspire | No | No | Good | Good | Good | Y | 10 | |
| 695l | | 3 | 3.5 | 1.75 | 10 | | Itea virginica | Virginia Sweetspire | No | No | Good | Good | Good | Y | 10 | |
| 695m | | 3 | 3.5 | 1.75 | 10 | | Itea virginica | Virginia Sweetspire | No | No | Good | Good | Good | Y | 10 | |
| 696 | | 2 | 1 | 0.5 | 1 | | Clethra alnifolia | Sweet Pepperbush | No | No | Good | Good | Good | Y | 10 | |
| 696a | | 3 | 3 | 1.5 | 7 | | Clethra alnifolia | Sweet Pepperbush | No | No | Good | Good | Good | Y | 10 | |
| 696b | | 3 | 4 | 2 | 13 | | Clethra alnifolia | Sweet Pepperbush | No | No | Good | Good | Good | Y | 10 | |
| 696c | | 3 | 4 | 2 | 13 | | Clethra alnifolia | Sweet Pepperbush | No | No | Good | Good | Good | Y | 10 | |
| 697 | | 4 | 3 | 1.5 | 7 | | Ilex glabra | Inkberry Holly | No | No | Good | Good | Good | Y | 25 | |
| 697a | | 4 | 3 | 1.5 | 7 | | Ilex glabra | Inkberry Holly | No | No | Good | Good | Good | Y | 25 | |
| 697b | | 4 | 3 | 1.5 | 7 | | Ilex glabra | Inkberry Holly | No | No | Good | Good | Good | Y | 25 | |
| 697c | | 4 | 3 | 1.5 | 7 | | Ilex glabra | Inkberry Holly | No | No | Good | Good | Good | Y | 25 | |
| 697d | | 4 | 3 | 1.5 | 7 | | Ilex glabra | Inkberry Holly | No | No | Good | Good | Good | Y | 25 | |
| 700 | 5.5 | 20 | 15 | 7.5 | 177 | | Ulmus parvifolia | Chinese Elm | Yes | No | Excellent | Excellent | Excellent | N | / | NOT LISTED |
| 701 | 5 | 20 | 15 | 7.5 | 177 | | Ulmus parvifolia | Chinese Elm | Yes | No | Excellent | Excellent | Excellent | N | / | NOT LISTED |
| 702 | 6 | 15 | 15 | 7.5 | 177 | | Ulmus parvifolia | Chinese Elm | Yes | No | Excellent | Excellent | Excellent | N | / | NOT LISTED |
| 703 | 5.5 | 20 | 15 | 7.5 | 177 | | Ulmus parvifolia | Chinese Elm | Yes | No | Excellent | Excellent | Excellent | N | / | NOT LISTED |
| 704 | 6 | 20 | 15 | 7.5 | 177 | | Ulmus parvifolia | Chinese Elm | Yes | No | Good | Good | Good | N | / | NOT LISTED |
| 705 | 5 | 20 | 15 | 7.5 | 177 | | Ulmus parvifolia | Chinese Elm | Yes | No | Fair | Fair | Fair | N | / | NOT LISTED |
| 706 | 6 | 25 | 15 | 7.5 | 177 | | Ulmus parvifolia | Chinese Elm | Yes | No | Fair | Fair | Fair | N | / | NOT LISTED |
| 707 | 6 | 20 | 15 | 7.5 | 177 | | Ulmus parvifolia | Chinese Elm | Yes | No | Good | Fair | Good | N | / | NOT LISTED |
| 708 | 5.5 | 20 | 25 | 12.5 | 491 | | Ulmus parvifolia | Chinese Elm | Yes | No | Excellent | Excellent | Excellent | N | / | NOT LISTED |
| 709 | 5 | 20 | 15 | 7.5 | 177 | | Ulmus parvifolia | Chinese Elm | Yes | No | Good | Excellent | Good | N | / | NOT LISTED |
| 710 | 5 | 20 | 12 | 6 | 113</ | | | | | | | | | | | |

| ALEXANDRIA WATERFRONT TREE/SHRUB INVENTORY | | | | | | | | | | | | | | | | |
|--|--------------|---------------|--------------------------|--------------------------------|----------------------|--|------------------------------------|-----------------------|---------------------------|--------------------------------|----------------------|-----------|-----------|--|---|---------------------|
| PLANT NUMBER | DBH (inches) | HEIGHT (feet) | SPREAD (Dripline) (feet) | RADIUS OF CANOPY SPREAD (feet) | CANOPY COVERAGE (SF) | MULTI STEM (TREES) | SPECIES | | INVASIVE SPECIES (Yes/No) | Recommend for Removal (Yes/No) | CONDITION COMPONENTS | | | CITY OF ALEXANDRIA CANOPY COVERAGE ALLOWANCE (Y/N) | CITY OF ALEXANDRIA CANOPY COVERAGE ALLOWANCE (SF) | NOTES |
| | | | | | | | Botanical Name | Common Name | | | Health | Structure | Form | | | |
| 713 | 4 | 30 | 8 | 4 | 50 | | Acer rubrum | Red Maple | No | No | Good | Fair | Fair | Y | 1250 | |
| 714 | 4.5 | 25 | 8 | 4 | 50 | | Acer rubrum | Red Maple | No | No | Good | Fair | Fair | Y | 1250 | |
| 715 | 3.5 | 20 | 8 | 4 | 50 | | Acer rubrum | Red Maple | No | Yes | Fair | Good | Good | Y | 1250 | |
| 716 | 6 | 20 | 15 | 7.5 | 177 | | Zelkova serrata | Japanese Zelkova | Yes | No | Fair | Fair | Fair | N | / | NOT LISTED |
| 717 | 2.5 | 4 | 2 | 13 | | | Taxus baccata | English Yew | Yes | No | Good | Good | Good | Y | 25 | |
| 717a | 2.5 | 4 | 2 | 13 | | | Taxus baccata | English Yew | Yes | No | Good | Good | Good | Y | 25 | |
| 717b | 2.5 | 4 | 2 | 13 | | | Taxus baccata | English Yew | Yes | No | Good | Good | Good | Y | 25 | |
| 717c | 6 | 4 | 2 | 13 | | | Ilex verticillata | Winterberry Holly | No | No | Good | Good | Good | Y | 25 | |
| 717d | 4 | 4 | 2 | 13 | | | Ilex verticillata | Winterberry Holly | No | No | Good | Good | Good | Y | 25 | |
| 717e | 6 | 4 | 2 | 13 | | | Ilex verticillata | Winterberry Holly | No | No | Good | Good | Good | Y | 25 | |
| 718 | 5 | 5 | 2.5 | 20 | | | Ilex verticillata | Winterberry Holly | No | No | Good | Good | Good | Y | 25 | |
| 719 | 6.5 | 25 | 12 | 6 | 113 | | Quercus phellos | Willow Oak | No | Yes | Good | Good | Good | Y | 1250 | |
| 720 | 8 | 25 | 12 | 6 | 113 | | Quercus phellos | Willow Oak | No | Yes | Good | Fair | Good | Y | 1250 | |
| 721 | 14 | 30 | 20 | 10 | 314 | | Robinia pseudoacacia | Black Locust | No | Yes | Fair | Poor | Poor | N | / | NOT RECOMMENDED |
| 722 | 12 | 40 | 10 | 5 | 79 | | Gleditsia triacanthos var. inermis | Thornless Honeylocust | No | Yes | Poor | Very Poor | Very Poor | Y | 750 | CULTIVAR NOT LISTED |
| 723 | 12 | 40 | 25 | 12.5 | 491 | | Gleditsia triacanthos var. inermis | Thornless Honeylocust | No | No | Very Poor | Very Poor | Very Poor | Y | 750 | CULTIVAR NOT LISTED |
| 724 | 12 | 50 | 30 | 15 | 707 | | Gleditsia triacanthos var. inermis | Thornless Honeylocust | No | No | Poor | Poor | Poor | Y | 750 | CULTIVAR NOT LISTED |
| 725 | 10 | 25 | 15 | 7.5 | 177 | | Tilia cordata | Little Leaf Linden | No | No | Very Poor | Very Poor | Very Poor | Y | 1250 | |
| 726 | 12 | 20 | 25 | 12.5 | 491 | | Tilia cordata | Little Leaf Linden | No | No | Poor | Poor | Poor | Y | 1250 | |
| 727 | 1 | 12 | 2 | 1 | 3 | | Liquidambar styraciflua | Sweetgum | No | No | Very Poor | Very Poor | Very Poor | Y | 1250 | |
| 728 | 1 | 10 | 4 | 2 | 13 | | Betula papyrifera | Paper Birch | No | No | Fair | Fair | Fair | N | / | NOT RECOMMENDED |
| 729 | 4 | 20 | 10 | 5 | 79 | | Acer rubrum | Red Maple | No | No | Very Poor | Very Poor | Very Poor | Y | 1250 | |
| 730 | 4.25 | 20 | 15 | 7.5 | 177 | | Acer rubrum | Red Maple | No | No | Very Poor | Very Poor | Very Poor | Y | 1250 | |
| 731 | 2.5 | 15 | 10 | 5 | 79 | | Acer rubrum | Red Maple | No | No | Fair | Poor | Fair | Y | 1250 | |
| 732 | 5 | 15 | 12 | 6 | 113 | | Acer rubrum | Red Maple | No | No | Good | Fair | Good | Y | 1250 | |
| 733 | 14 | 40 | 25 | 12.5 | 491 | | Quercus rubra | Red Oak | No | Yes | Good | Fair | Good | Y | 1250 | |
| 734 | 11 | 30 | 30 | 15 | 707 | | Quercus rubra | Red Oak | No | Yes | Good | Fair | Good | Y | 1250 | |
| 735 | 14 | 50 | 30 | 15 | 707 | | Quercus rubra | Red Oak | No | No | Poor | Fair | Poor | Y | 1250 | |
| 736 | 1 | 10 | 4 | 2 | 13 | | Betula papyrifera | Paper Birch | No | No | Good | Good | Good | N | / | NOT RECOMMENDED |
| 737 | 12 | 50 | 40 | 20 | 1256 | | Gleditsia triacanthos var. inermis | Thornless Honeylocust | No | No | Fair | Fair | Fair | Y | 750 | CULTIVAR NOT LISTED |
| 738 | 7.5 | 20 | 15 | 7.5 | 177 | | Tilia cordata | Little Leaf Linden | No | No | Poor | Poor | Poor | Y | 1250 | |
| 739 | 13 | 50 | 40 | 20 | 1256 | | Quercus phellos | Willow Oak | No | Yes | Fair | Poor | Poor | Y | 1250 | |
| 740 | 1 | 10 | 4 | 2 | 13 | | Amelanchier canadensis | Shadblow Serviceberry | No | No | Fair | Fair | Fair | Y | 500 | |
| 741 | 22 | 45 | 50 | 25 | 1963 | | Quercus phellos | Willow Oak | No | No | Fair | Poor | Poor | Y | 1250 | |
| 742 | 5 | 25 | 12 | 6 | 113 | | Ulmus americana | American Elm | No | No | Good | Fair | Fair | Y | 1250 | |
| 743 | 4 | 25 | 12 | 6 | 113 | | Ulmus americana | American Elm | No | No | Good | Fair | Good | Y | 1250 | |
| 744 | 11 | 30 | 20 | 10 | 314 | | Quercus phellos | Willow Oak | No | No | Poor | Very Poor | Very Poor | Y | 1250 | |
| 745 | 19 | 50 | 45 | 22.5 | 1590 | | Quercus phellos | Willow Oak | No | No | Poor | Very Poor | Very Poor | Y | 1250 | |
| 746 | 12 | 35 | 30 | 15 | 707 | | Quercus phellos | Willow Oak | No | Yes | Fair | Poor | Poor | Y | 1250 | |
| 747 | 16 | 35 | 30 | 15 | 707 | | Quercus phellos | Willow Oak | No | No | Poor | Fair | Poor | Y | 1250 | |
| 748 | 18 | 50 | 45 | 22.5 | 1590 | | Quercus phellos | Willow Oak | No | Yes | Good | Good | Fair | Y | 1250 | |
| 749 | 25 | 50 | 45 | 22.5 | 1590 | | Quercus phellos | Willow Oak | No | Yes | Fair | Poor | Poor | Y | 1250 | |
| 750 | 5 | 25 | 12 | 6 | 113 | | Quercus phellos | Willow Oak | No | No | Poor | Very Poor | Very Poor | Y | 1250 | |
| 751 | 9 | 25 | 15 | 7.5 | 177 | | Quercus phellos | Willow Oak | No | No | Very Poor | Very Poor | Very Poor | Y | 1250 | |
| 752 | 10 | 30 | 25 | 12.5 | 491 | | Quercus phellos | Willow Oak | No | No | Fair | Fair | Poor | Y | 1250 | |
| 800 | 11.5 | 45 | 35 | 17.5 | 962 | | Quercus rubra | Red Oak | No | No | Fair | Poor | Poor | Y | 1250 | |
| 801 | 10 | 35 | 15 | 7.5 | 177 | | Acer platanoides | Norway Maple | Yes | No | Poor | Poor | Poor | N | / | NOT LISTED |
| 802 | 16 | 40 | 30 | 15 | 707 | | Acer rubrum | Red Maple | No | Yes | Poor | Poor | Poor | Y | 1250 | |
| 803 | 19 | 12 | 25 | 12.5 | 491 | 7 stems (1.5", 2.5", 3", 3.5", 2.5", 3.5", 2.5") | Acer rubrum | Red Maple | No | Yes | Excellent | Excellent | Good | Y | 1250 | |
| 804 | 14.5 | 12 | 25 | 12.5 | 491 | 5 stems (3", 3", 3", 3", 2.5") | Acer rubrum | Red Maple | No | No | Excellent | Excellent | Good | Y | 1250 | |
| 805 | 11.5 | 15 | 25 | 12.5 | 491 | 5 stems (1", 2", 2", 3.5", 3") | Acer rubrum | Red Maple | No | No | Excellent | Excellent | Good | Y | 1250 | |
| 806 | 7 | 20 | 20 | 10 | 314 | | Pistacia chinensis | Chinese Pistache | No | No | Good | Good | Good | Y | 500 | |
| 807 | 28.5 | 60 | 45 | 22.5 | 1590 | | Acer saccharinum | Silver Maple | No | No | Fair | Poor | Poor | N | / | NOT RECOMMENDED |
| 808 | 8 | 15 | 25 | 12.5 | 491 | | Prunus serotina | Black Cherry | No | No | Dead | Dead | Dead | Y | 750 | |
| 809 | 17 | 15 | 15 | 7.5 | 177 | 4 stems (4", 5", 3.5", 4.5") | Ilex cornuta | Chinese Holly | Yes | No | Excellent | Excellent | Excellent | N | / | NOT LISTED |
| 810 | 16 | 15 | 15 | 7.5 | 177 | 3 stems (5.5", 5", 5.5") | Ilex cornuta | Chinese Holly | Yes | No | Fair | Fair | Good | N | / | NOT LISTED |
| 811 | 3 | 7 | 6 | 3 | 28 | 3 stems (1", 1", 1") | Amelanchier canadensis | Shadblow Serviceberry | No | No | Excellent | Excellent | Excellent | Y | 500 | |
| 812 | 6 | 15 | 5 | 2.5 | 20 | 3 stems (2", 2", 2") | Lagerstroemia indica | Crapemyrtle | Yes | No | Excellent | Excellent | Excellent | N | / | NOT RECOMMENDED |
| 813 | 3 | 15 | 5 | 2.5 | 20 | 3 stems (1", 1", 1") | Lagerstroemia indica | Crapemyrtle | Yes | No | Good | Good | Good | N | / | NOT RECOMMENDED |
| 814 | 1.5 | 15 | 5 | 2.5 | 20 | 2 stems (.5", 1") | Lagerstroemia indica | Crapemyrtle | Yes | No | Poor | Poor | Poor | N | / | NOT RECOMMENDED |
| 815 | 2 | 15 | 5 | 2.5 | 20 | 2 stems (1", 1") | Lagerstroemia indica | Crapemyrtle | Yes | No | Poor | Poor | Poor | N | / | NOT RECOMMENDED |
| 816 | 4 | 25 | 18 | 9 | 254 | | Acer rubrum | Red Maple | No | No | Excellent | Excellent | Excellent | Y | 1250 | |
| 817 | 14.5 | 40 | 45 | 22.5 | 1590 | | Ulmus parvifolia | Chinese Elm | Yes | No | Fair | Fair | Fair | N | / | NOT LISTED |
| 818 | 9 | 40 | 30 | 15 | 707 | | Pyrus calleryana | Bradford Pear | Yes | No | Poor | Poor | Poor | N | / | NOT LISTED |
| 819 | 6 | 10 | 8 | 4 | 50 | | Photinia x fraseri | Rep Tip Photinia | No | No | Poor | Poor | Poor | N | / | NOT LISTED |
| 820 | 24 | 30 | 25 | 12.5 | 491 | 4 stems (9", 5", 6", 4") | Lagerstroemia indica | Crapemyrtle | Yes | No | Poor | Poor | Poor | N | / | NOT RECOMMENDED |
| 821 | 1.75 | 7 | 4.5 | 2.25 | 16 | 3 stems (.5", .5", .75") | Hibiscus syriacus | Rose of Sharon | Yes | No | Poor | Poor | Poor | N | / | NOT LISTED |
| 822 | 1.5 | 7 | 4.5 | 2.25 | 16 | 3 stems (.5", .5", .5") | Hibiscus syriacus | Rose of Sharon | Yes | No | Poor | Poor | Poor | N | / | NOT LISTED |
| 823 | 17 | 35 | 50 | 25 | 1963 | | Acer platanoides | Norway Maple | Yes | No | Fair | Poor | Poor | N | / | NOT LISTED |
| 824 | 6 | 12 | 8 | 4 | 50 | 3 stems (2", 2.5", 1.5") | Lagerstroemia indica | Crapemyrtle | Yes | No | Good | Good | Good | N | / | NOT RECOMMENDED |
| 825 | 16 | 30 | 30 | 15 | 707 | | Pyrus calleryana | Bradford Pear | Yes | No | Poor | Poor | Poor | N | / | NOT LISTED |
| 826 | 8.5 | 25 | 25 | 12.5 | 491 | | Quercus rubra | Red Oak | No | Yes | Poor | Poor | Poor | Y | 1250 | |
| 827 | 8.5 | 25 | 25 | 12.5 | 491 | | Quercus phellos | Willow Oak | No | Yes | Poor | Poor | Poor | Y | 1250 | |
| 828 | 10 | 30 | 20 | 10 | 314 | | Quercus rubra | Red Oak | No | Yes | Poor | Poor | Poor | Y | 1250 | |
| 829 | 9 | 25 | 27 | 13.5 | 572 | | Quercus nigra | Water Oak | No | Yes | Fair | Fair | Fair | Y | 1250 | |
| 830 | 8.5 | 40 | 20 | 10 | 314 | | Quercus phellos | Willow Oak | No | Yes | Poor | Poor | Poor | Y | 1250 | |
| 831 | 17 | 50 | 35 | 17.5 | 962 | | Quercus phellos | Willow Oak | No | Yes | Fair | Fair | Fair | Y | 1250 | |
| 832 | 11 | 40 | 25 | 12.5 | 491 | | Quercus phellos | Willow Oak | No | Yes | Fair | Fair | Fair | Y | 1250 | |
| 833 | 4 | 15 | 5 | 2.5 | 20 | | Quercus phellos | Willow Oak | No | Yes | Poor | Poor | Poor | Y | 1250 | |
| 834 | 6 | 20 | 12 | 6 | 113 | | Quercus phellos | Willow Oak | No | Yes | Poor | Poor | Poor | Y | 1250 | |
| 835 | 22 | 50 | 30 | 15 | 707 | | Quercus rubra | Red Oak | No | Yes | Poor | Very Poor | Very Poor | Y | 1250 | |
| 836 | 19 | 50 | 30 | 15 | 707 | | Quercus rubra | Red Oak | No | Yes | Very Poor | Very Poor | Very Poor | Y | 1250 | |
| 837 | 10 | 35 | 20 | 10 | 314 | | Quercus phellos | Willow Oak | No | Yes | Fair | Fair | Fair | Y | 1250 | |
| 838 | 8 | 30 | 20 | 10 | 314 | | Quercus phellos | Willow Oak | No | Yes | Fair | Poor | Poor | Y | 1250 | |

NOTE: FOR SOME EXISTING PLANTS THE CANOPY COVERAGE MAY NOT BE ALLOWED BASED ON INFORMATION PROVIDED IN THE CITY OF ALEXANDRIA PLANT LIST AND CANOPY COVERAGE ALLOWANCES TABLE



DRAFT

DATE:
 REVISION:
 30% DESIGN SUBMISSION

TREE AND SHRUB INVENTORY DATA TABLES
 WATERFRONT IMPLEMENTATION PROJECT

CITY OF ALEXANDRIA, VIRGINIA
 Department of Project Implementation
 P. O. Box 178
 Alexandria, Virginia 22313



DATE: 06/30/2025
 SCALE: NTS
 CHECK: TLK DRAWN: CSD
 PROJECT NO: 22-02065-002
 DWG NO.:
 TI - 36
 SHEET NO: