

SCROGGINS STREET TRAFFIC CALMING PROJECT



BETWEEN KING STREET AND BRADDOCK ROAD

BACKGROUND

As part of the Scroggins Street traffic calming project that was initiated by requests and a petition from the residents, the City of Alexandria will be installing speed cushions along Scroggins Street between King Street and Braddock Road. Excessive speeding, where the 85th percentile speed was 5mph over the speed limit, was documented by the City on these blocks, and the street met the eligible criteria for speed cushions.

PROJECT PLANS

Three speed cushions will be installed on Scroggins Street between King Street and Braddock Road.

- No parking will be removed due to the installation of speed cushion
- Speed cushions will not obstruct driveways
- Pending weather conditions, installation will likely take place in Spring 2018
- Speed , crash, and volume data to be collected and evaluated post-construction

CONTACT INFORMATION

Please contact Cuong Nguyen, Traffic Engineer, at cuong.nguyen@alexandriava.gov or 703-746-4142, if you have any questions or concerns.

More information about the City's Traffic Calming and Speed Cushion Program can be found here: www.alexandriava.gov/77924

CITY OF ALEXANDRIA VIRGINIA

OFFICE OF TRANSIT SERVICES & PROGRAMS
DEPARTMENT OF TRANSPORTATION & ENVIRONMENTAL SERVICES

301 KING STREET
ROOM 4100
ALEXANDRIA, VA 22314

TEL. 703.746.4025
FAX 703.519.3356
WWW.ALEXANDRIA.GOV

PLANS FOR:

**SPEED CUSHION INSTALLMENT
SCROGGINS ROAD BETWEEN KING STREET AND W. BRADDOCK ROAD**


APRIL 04, 2019 - 100% SUBMITTAL

LOCATION MAP

1"=1000'

PROJECT LOCATION

Scroggins Road

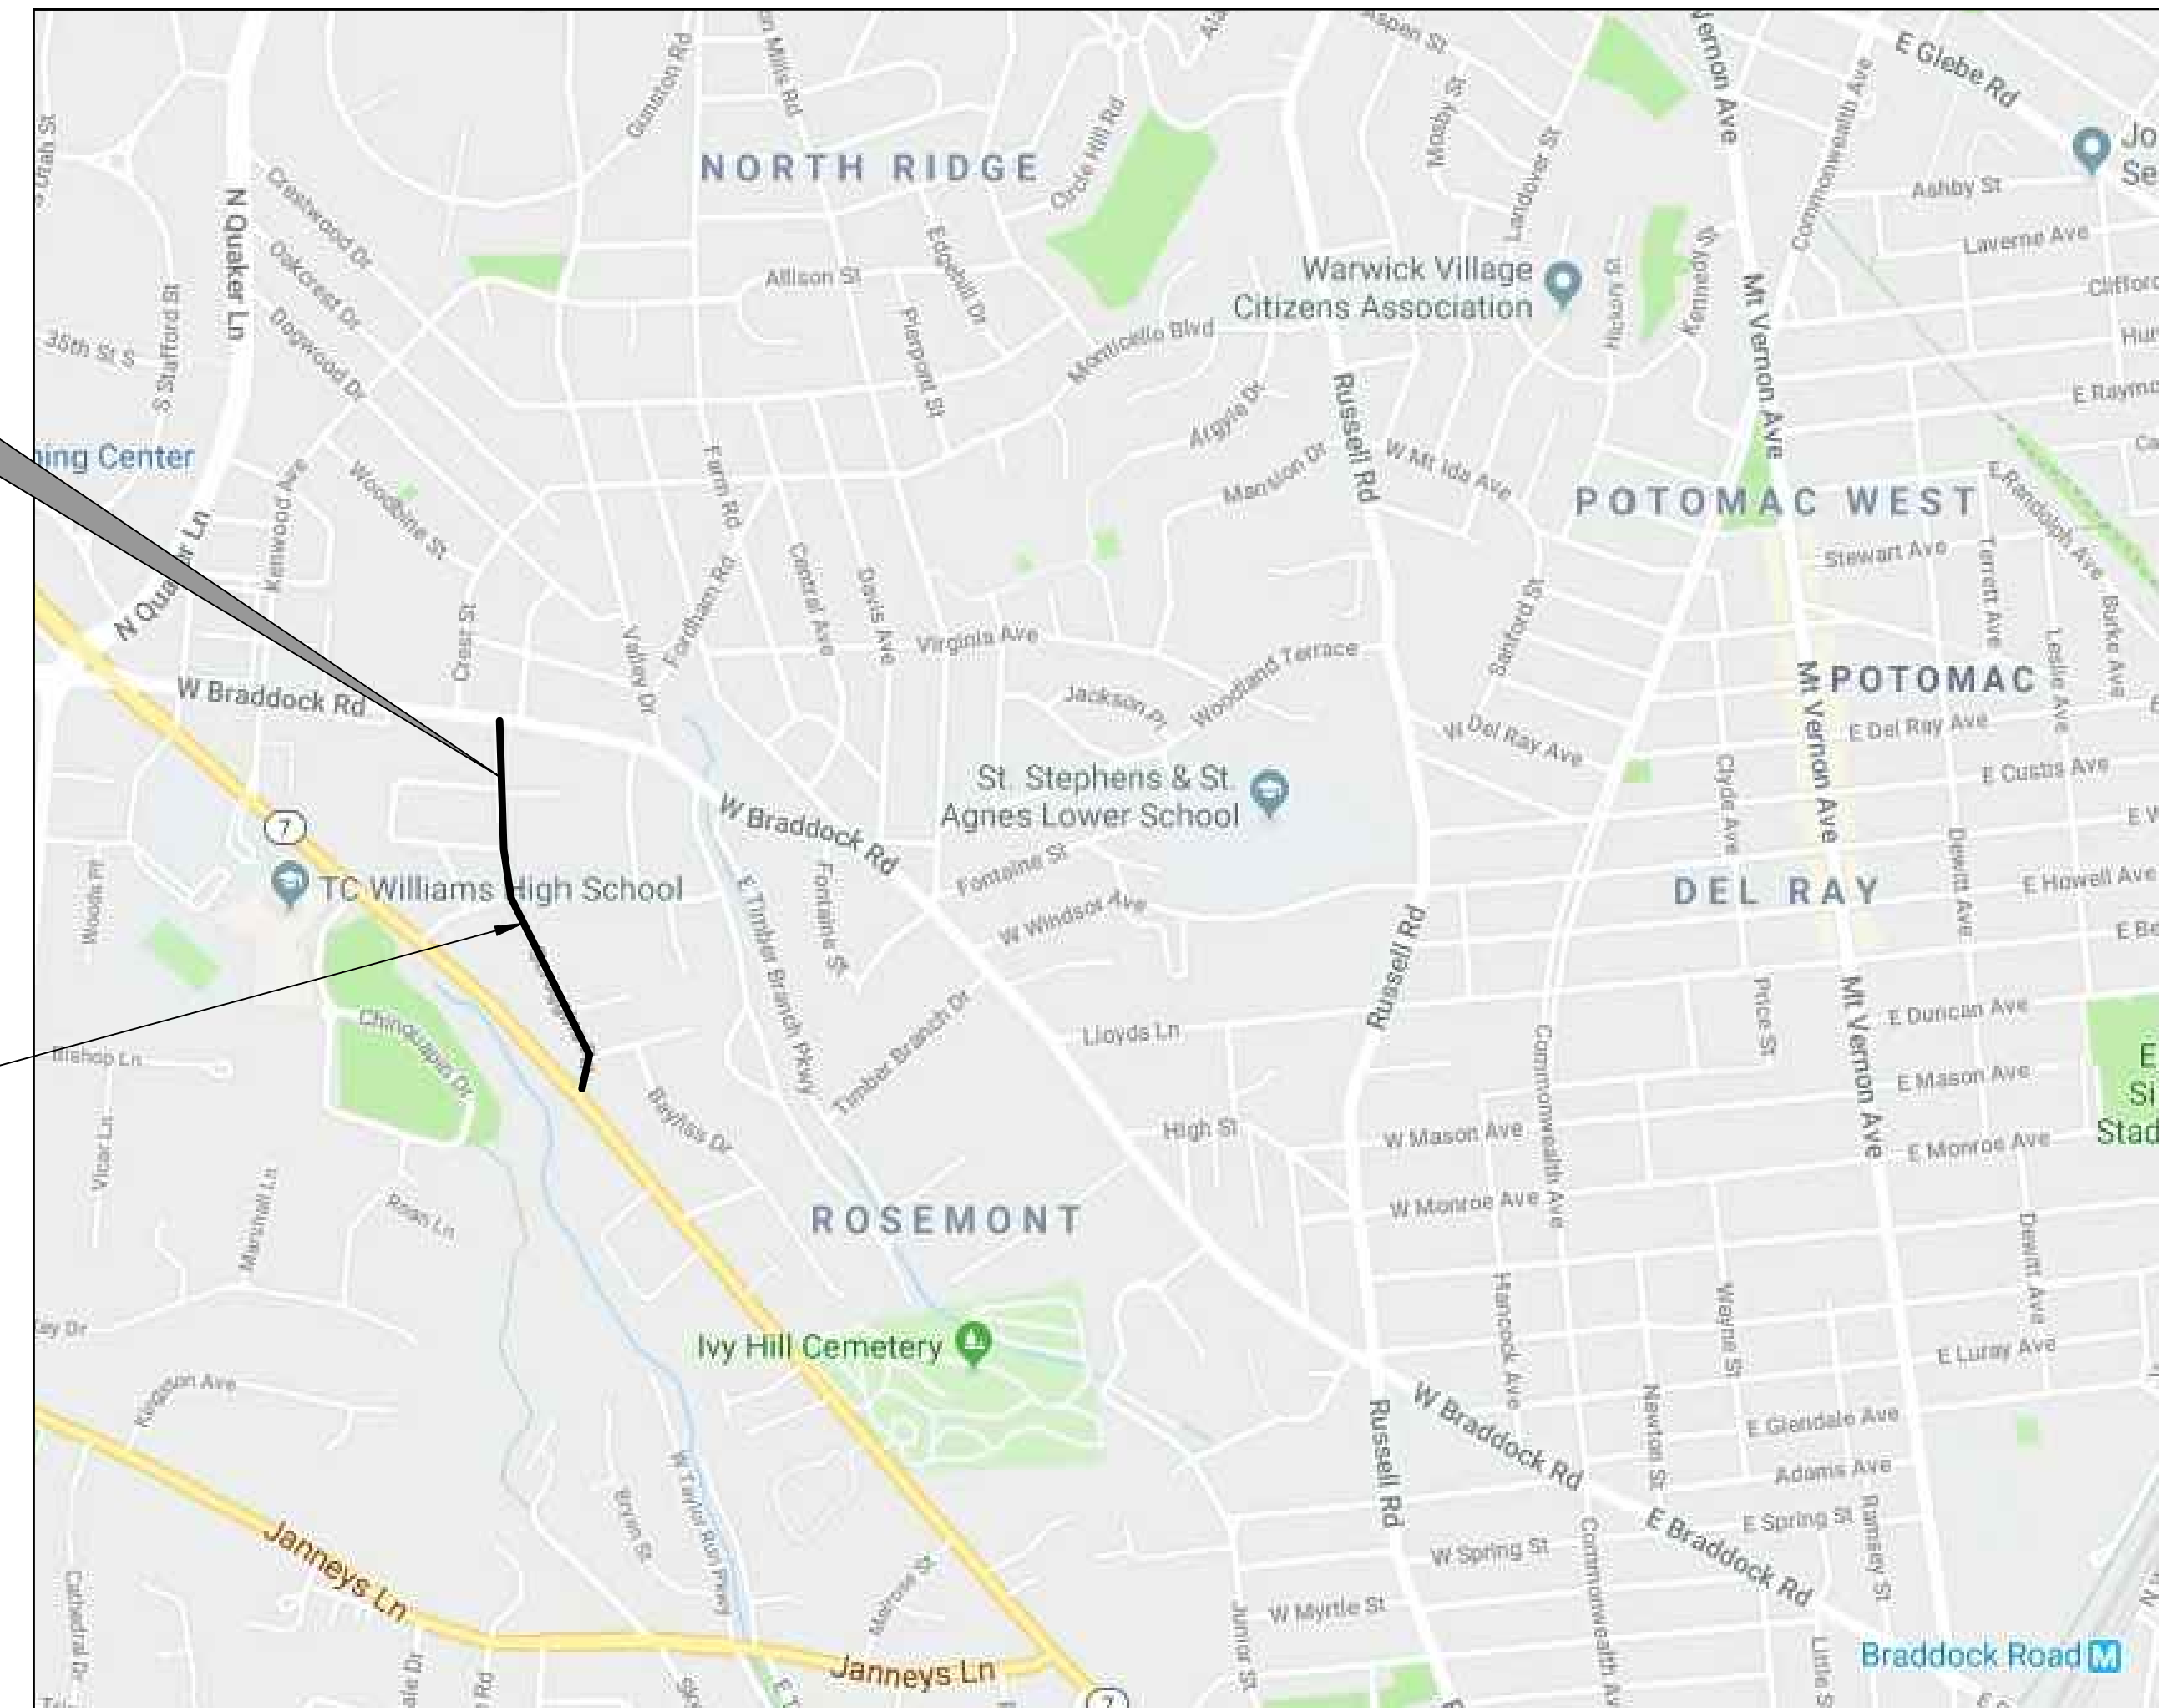

SHEET INDEX		
SHEET NO.	DRAWING NO.	SHEET NAME
C-1	1	COVER SHEET
D-1	2	DETAILS
SH-1	3	PLAN-1
SH-2	4	PLAN-2


PROJECT NARRATIVE:

TRAFFIC CALMING IMPROVEMENTS ALONG SCROGGINS ROAD BETWEEN KING STREET AND W. BRADDOCK ROAD.
PROJECT ENTAILS:

- INSTALLATION OF 3 SETS OF SPEED CUSHIONS.
- INSTALLATION OF SIGNING IN ADVANCE OF THE SPEED CUSHIONS.

No.	REVISIONS	DATE	BY

STV Incorporated
2722 Mariner Drive, Suite 500, Fairfax, VA 22031 (703) 933-2220

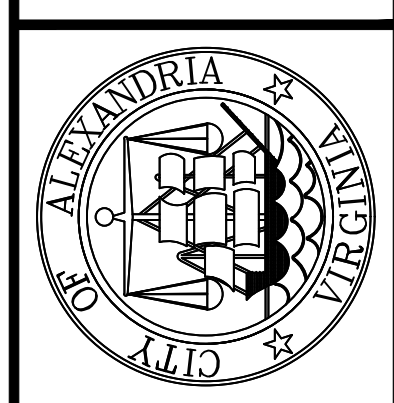


TASK ORDER NO. 4019430	DATE 04/04/2019	SCALE: N.T.S.	DESIGNED BY: AK	DRAWN BY: AK	CHECKED BY: JEL
---------------------------	--------------------	---------------	-----------------	--------------	-----------------



SCROGGINS ROAD
(KING STREET TO W. BRADDOCK ROAD)
COVER SHEET

TRAFFIC CALMING PROJECT
100% PLANS
CITY OF ALEXANDRIA VIRGINIA

SHEET NUMBER
C-1

Scroggins Rd Speed Cushions

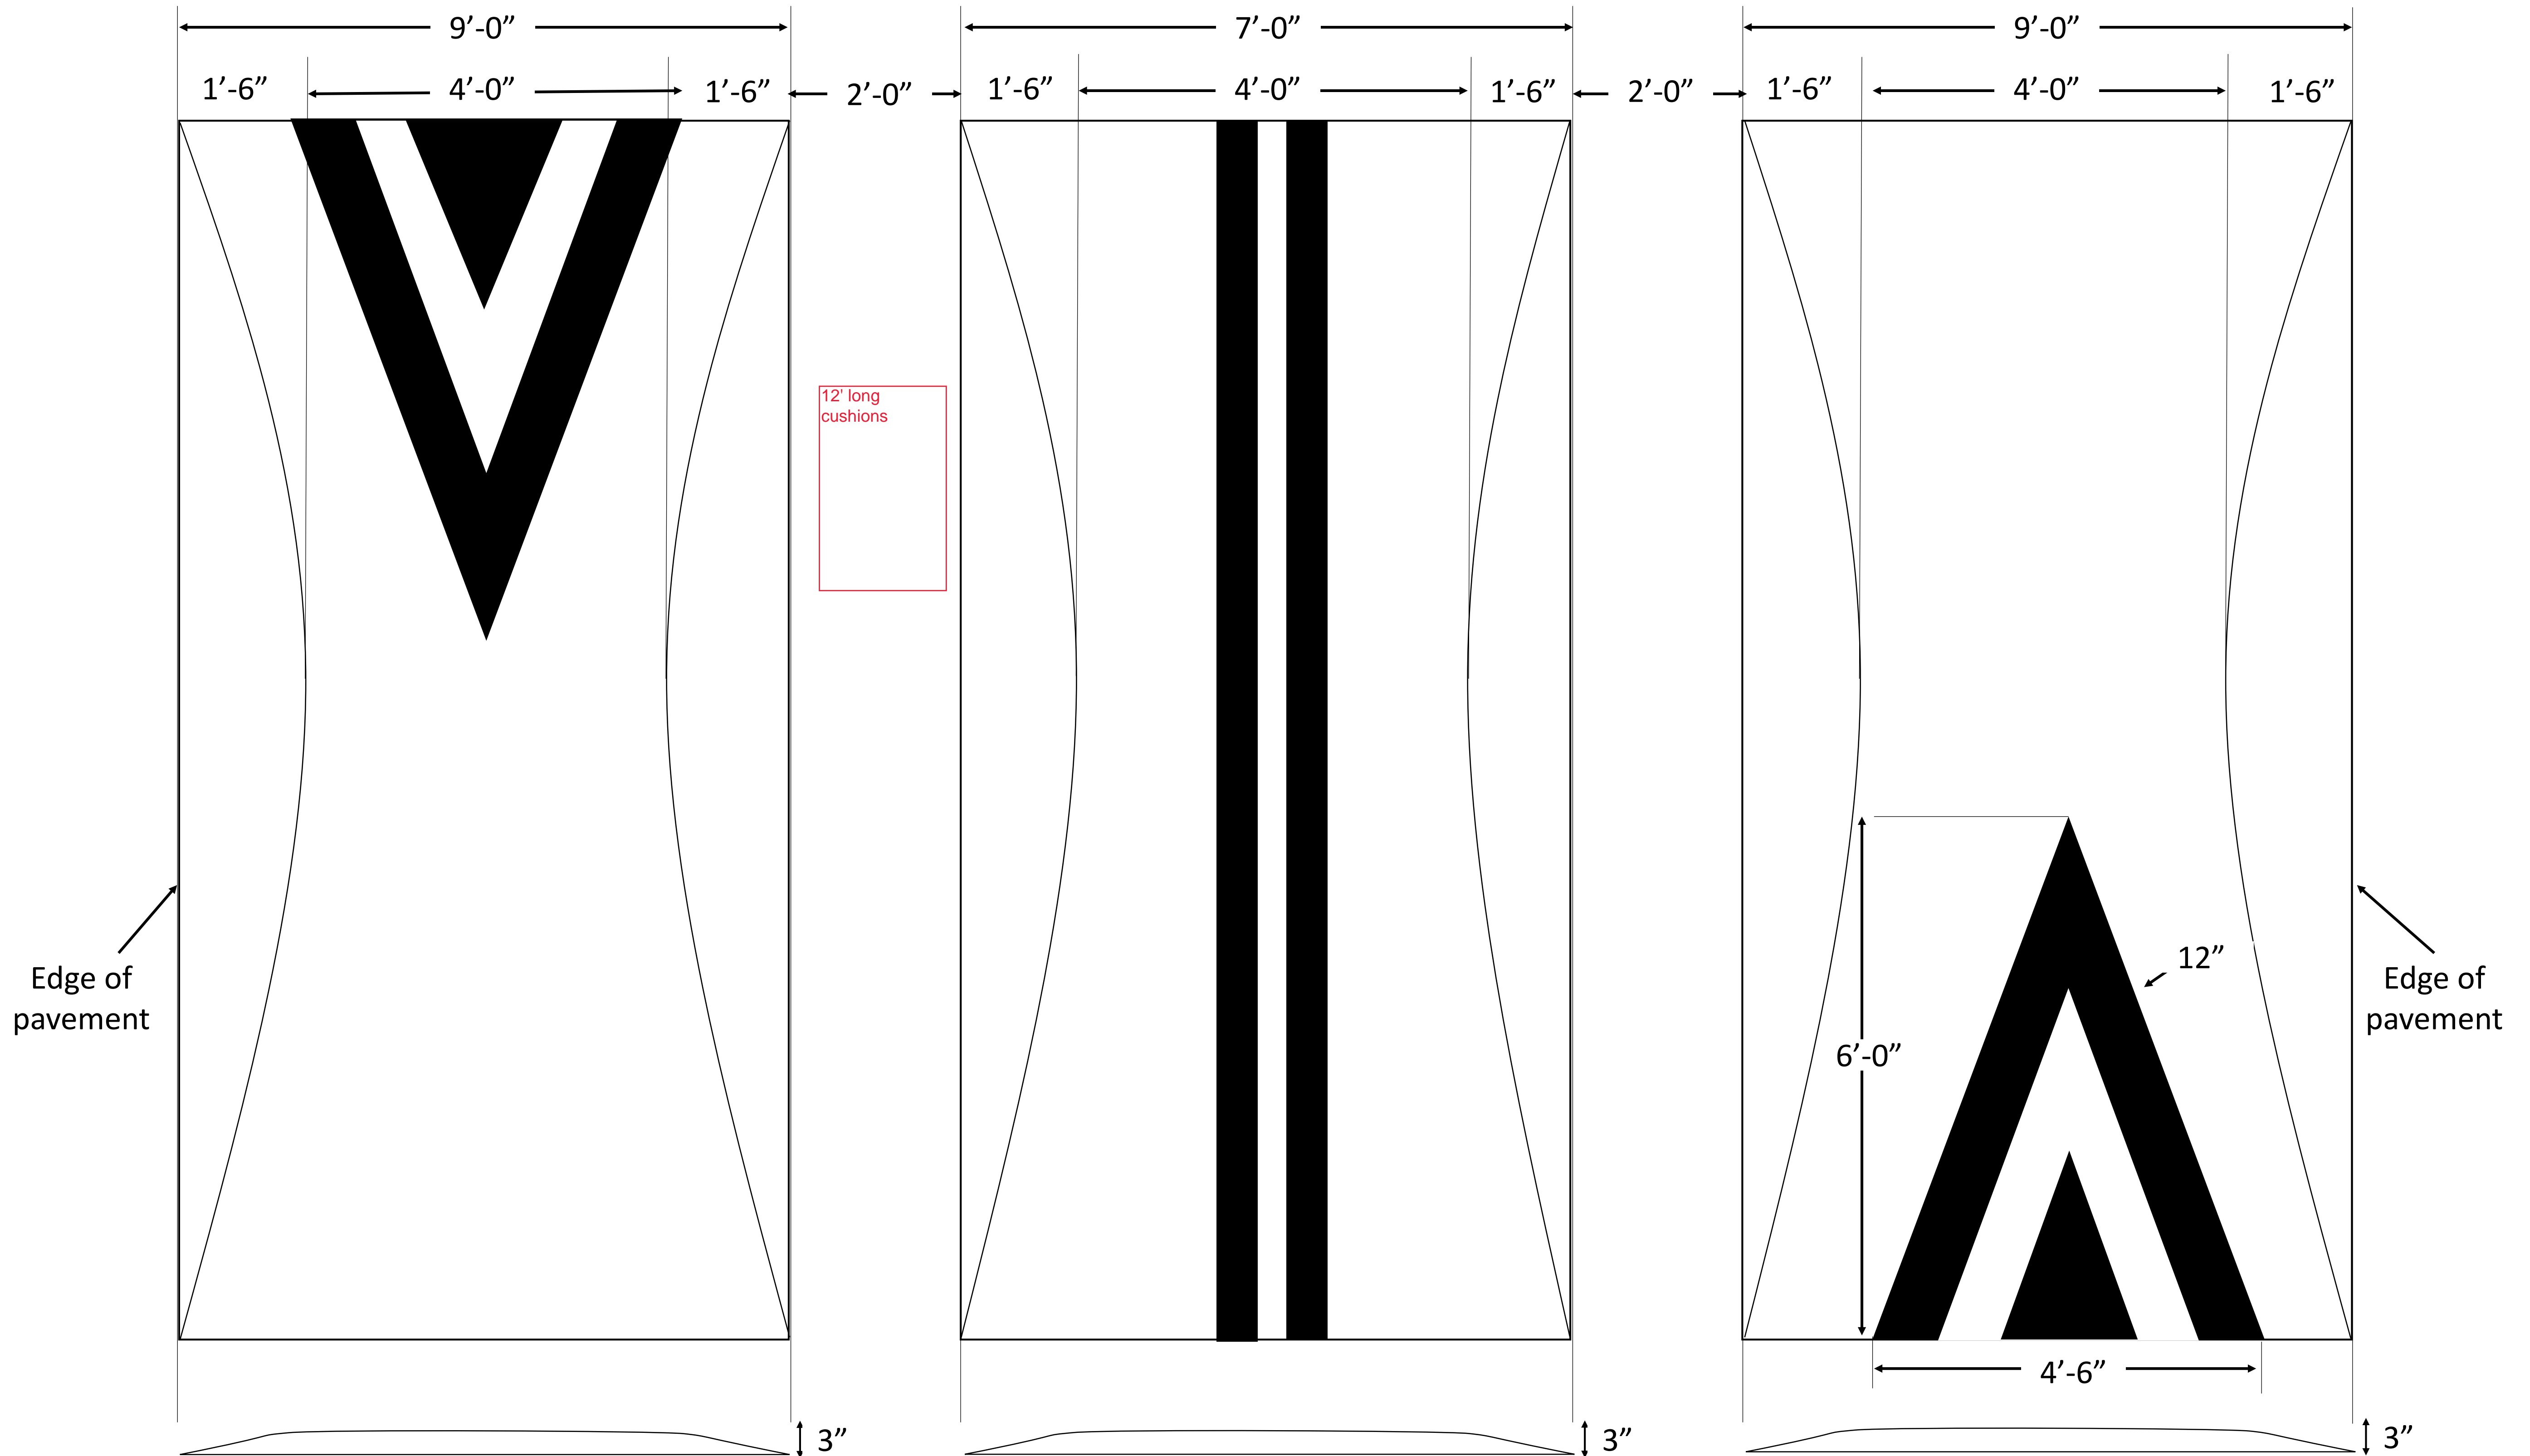

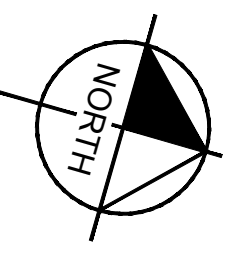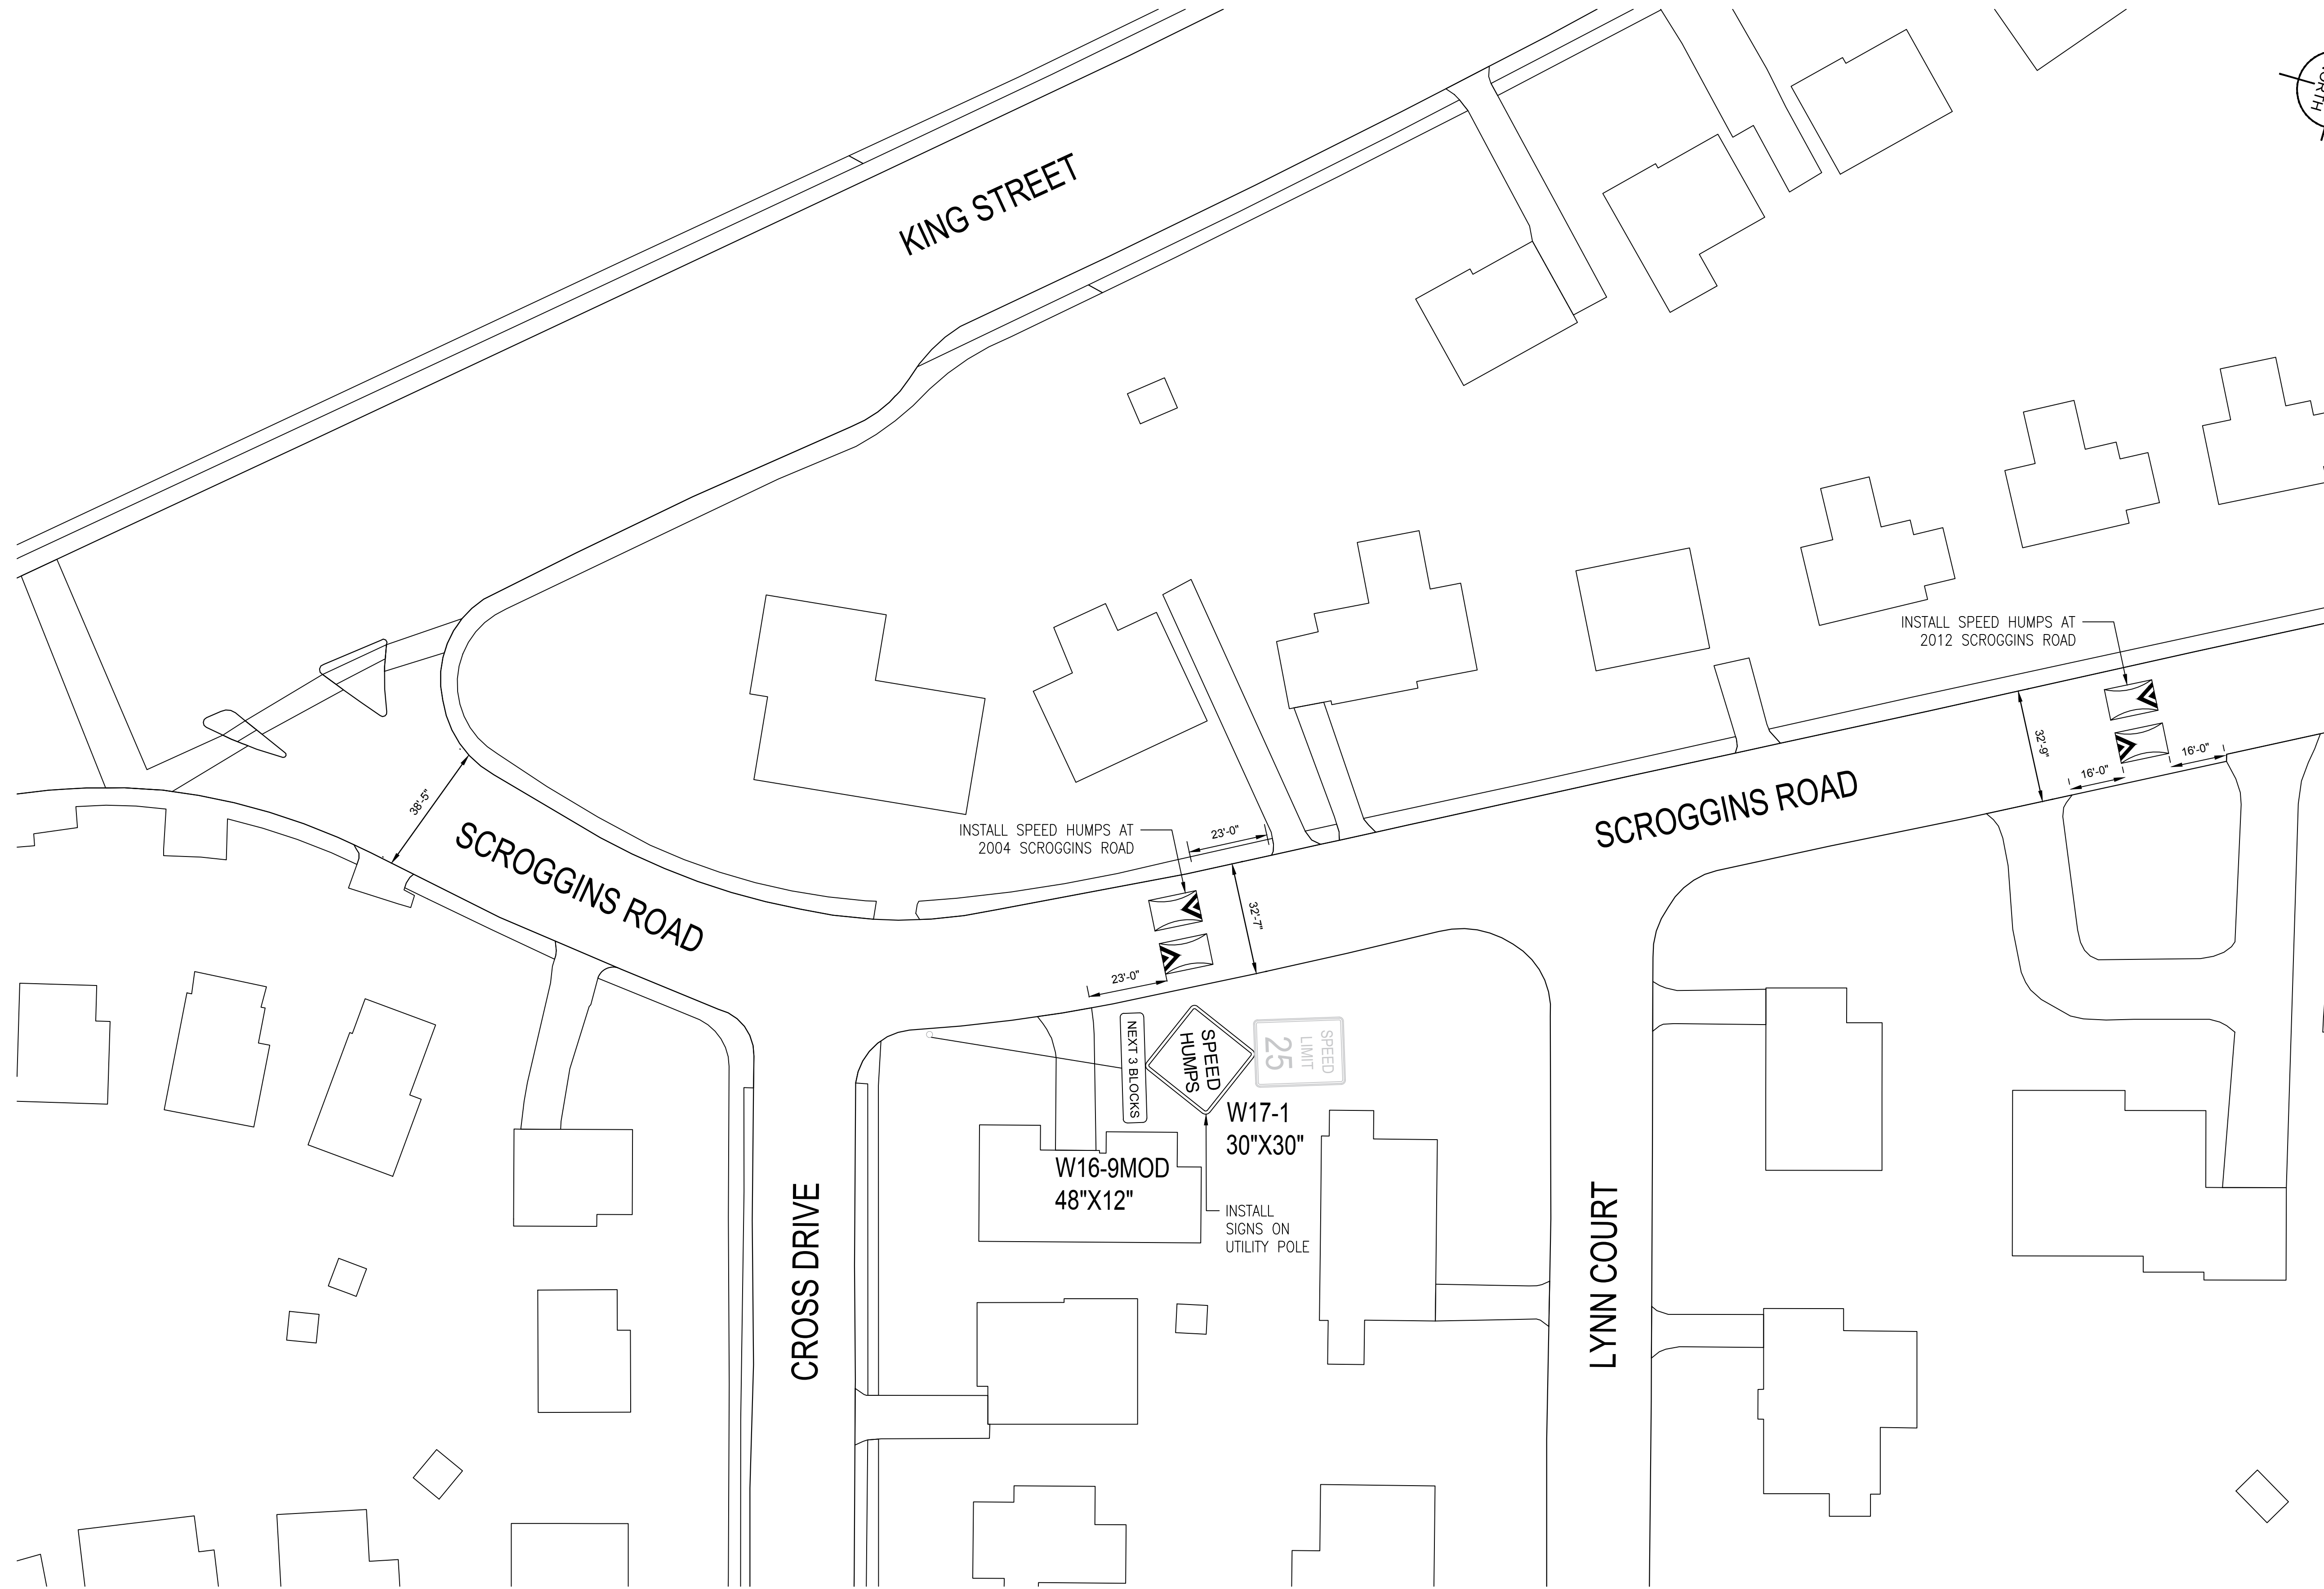

No.	REVISIONS	DATE	BY

STV Incorporated
 7722 Mariner Drive, Suite 500, Fairfax, VA 22031 (703) 933-2220



TASK ORDER NO. 4019430	DATE 04/04/2019	SCALE: N.T.S.	DESIGNED BY: AK	DRAWN BY: AK	CHECKED BY: JEL
---------------------------	--------------------	---------------	-----------------	--------------	-----------------

SCROGGINS ROAD
 (KING STREET TO W. BRADDOCK ROAD)
 PLAN-1

TRAFFIC CALMING PROJECT
 100% PLANS
 CITY OF ALEXANDRIA VIRGINIA

SHEET NUMBER
 SH-1

MATCH LINE - SEE SHEET SH-1

31'-0"

SCROGGINS ROAD

SCROGGINS ROAD

QUINCY STREET

CLEVELAND STREET

81'-6"

INSTALL SPEED HUMPS AT 2201 SCROGGINS ROAD

81'-6"

34'-6"

60'-0"


INSTALL SIGNS ON STP-1 STANDARD POST

W17-1
30"X30"

SPEED HUMPS

NEXT 3 BLOCKS

W16-9MOD
48"X12"

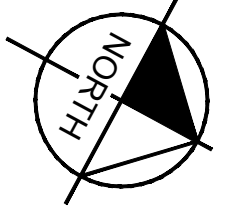

TASK ORDER NO.
4019430
DATE
04/04/2019
SCALE: N.T.S.
DESIGNED BY: AK
DRAWN BY: AK
CHECKED BY: JEL

SCROGGINS ROAD
(KING STREET TO W. BRADDOCK ROAD)
PLAN - 2

TRAFFIC CALMING PROJECT
100% PLANS
CITY OF ALEXANDRIA VIRGINIA

SHEET NUMBER
SH-2

No.	REVISIONS	DATE	BY