

CARLYLE PLAZA
ALEXANDRIA, VA

**PHASE ONE - RESIDENTIAL LINER
AND RESIDENTIAL TOWER**

6 NOVEMBER 2012

F X F O W L E




ILLUSTRATIVE MASTER PLAN

CARLYLE PLAZA - PHASE 1
CITY OF ALEXANDRIA

12051.L00

6 NOVEMBER 2012

FX FOWLE

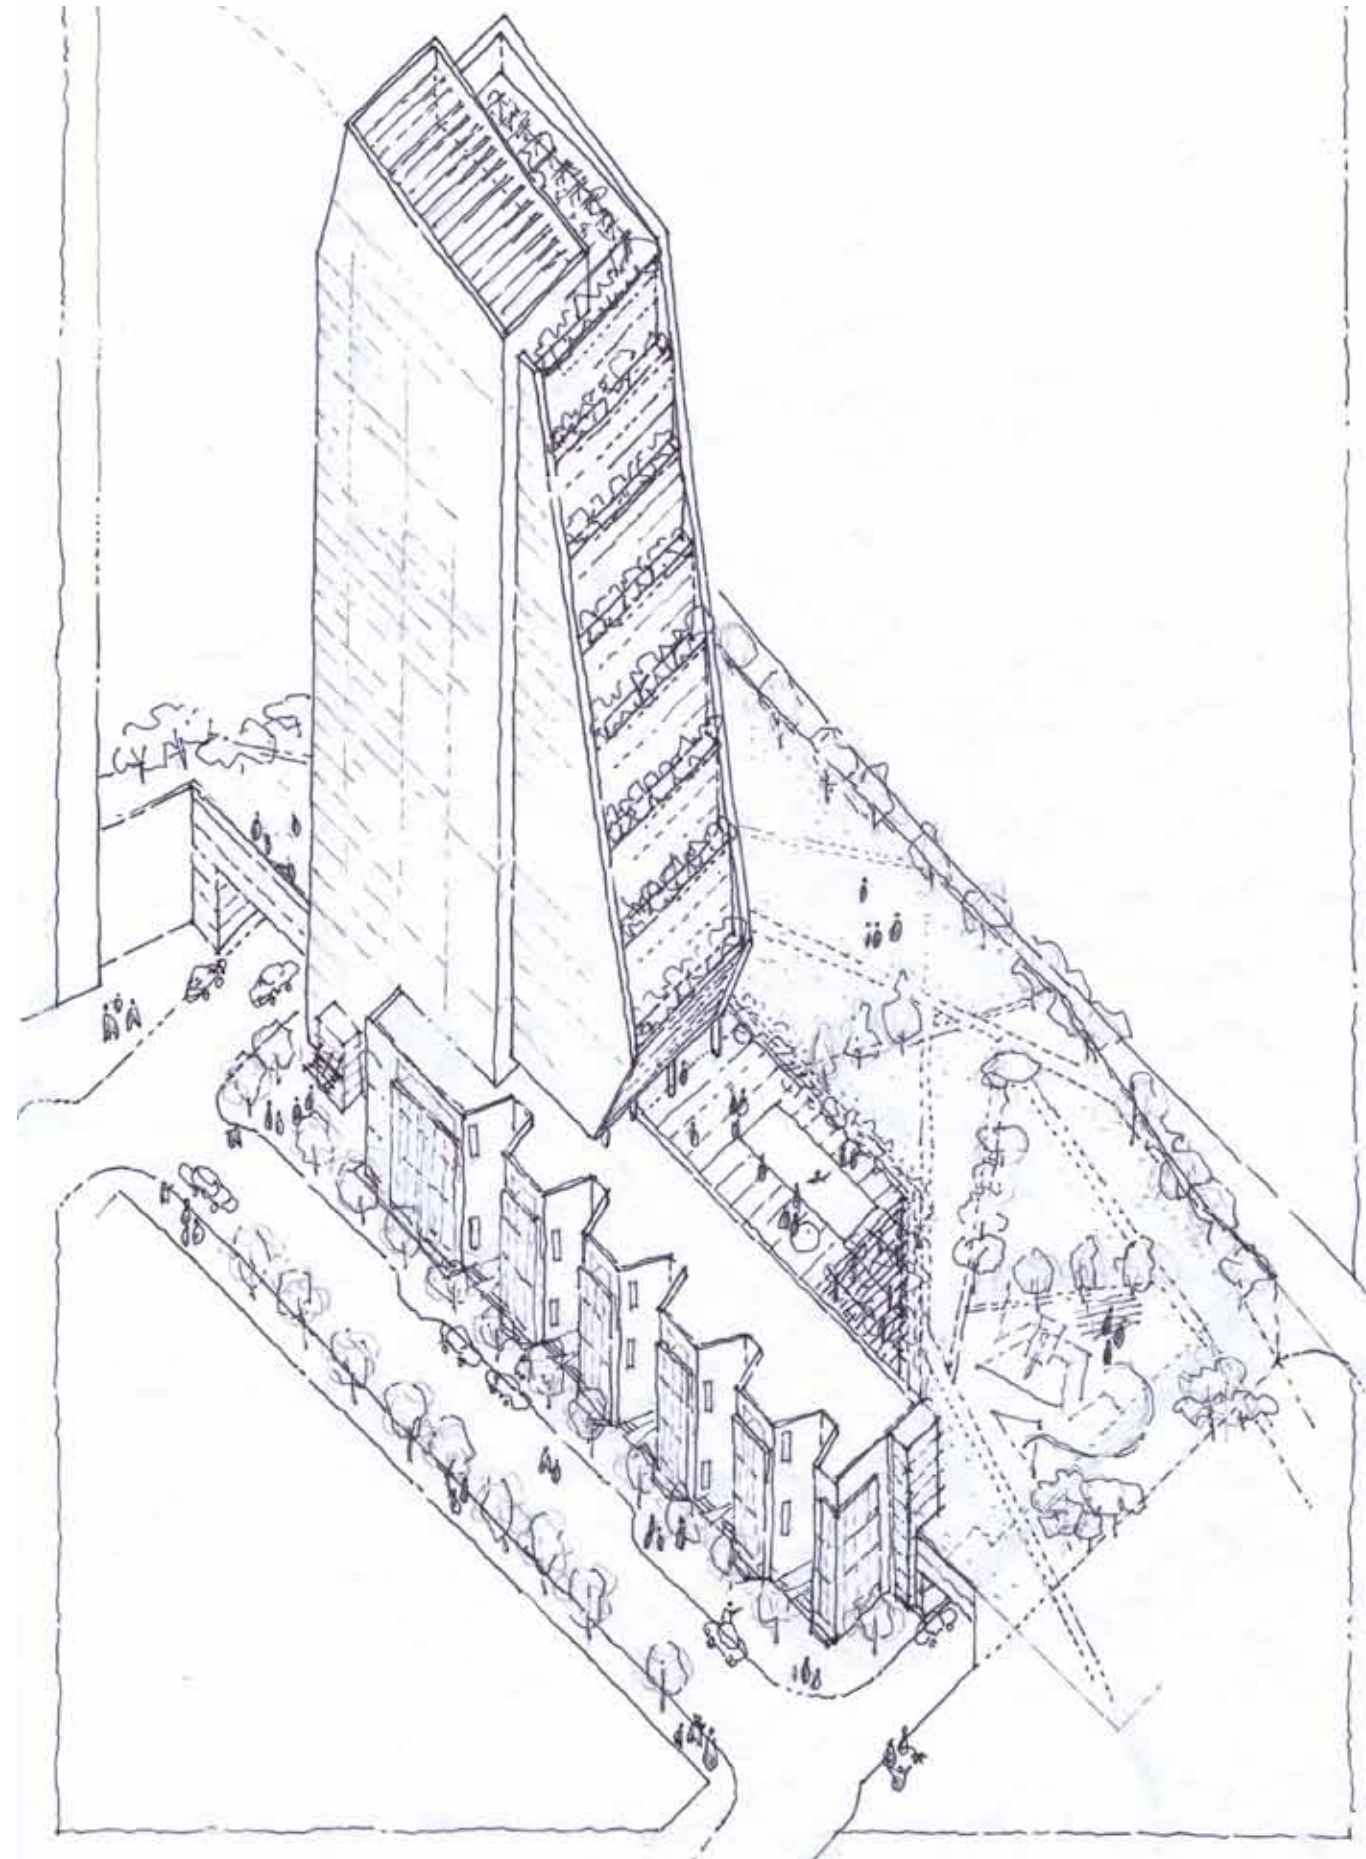

AXONOMETRIC VIEW


CARLYLE PLAZA - PHASE 1
CITY OF ALEXANDRIA

12051.L00

6 NOVEMBER 2012

FX FOWLE

© 2012 FXFOWLE ARCHITECTS, PC | ALL RIGHTS RESERVED

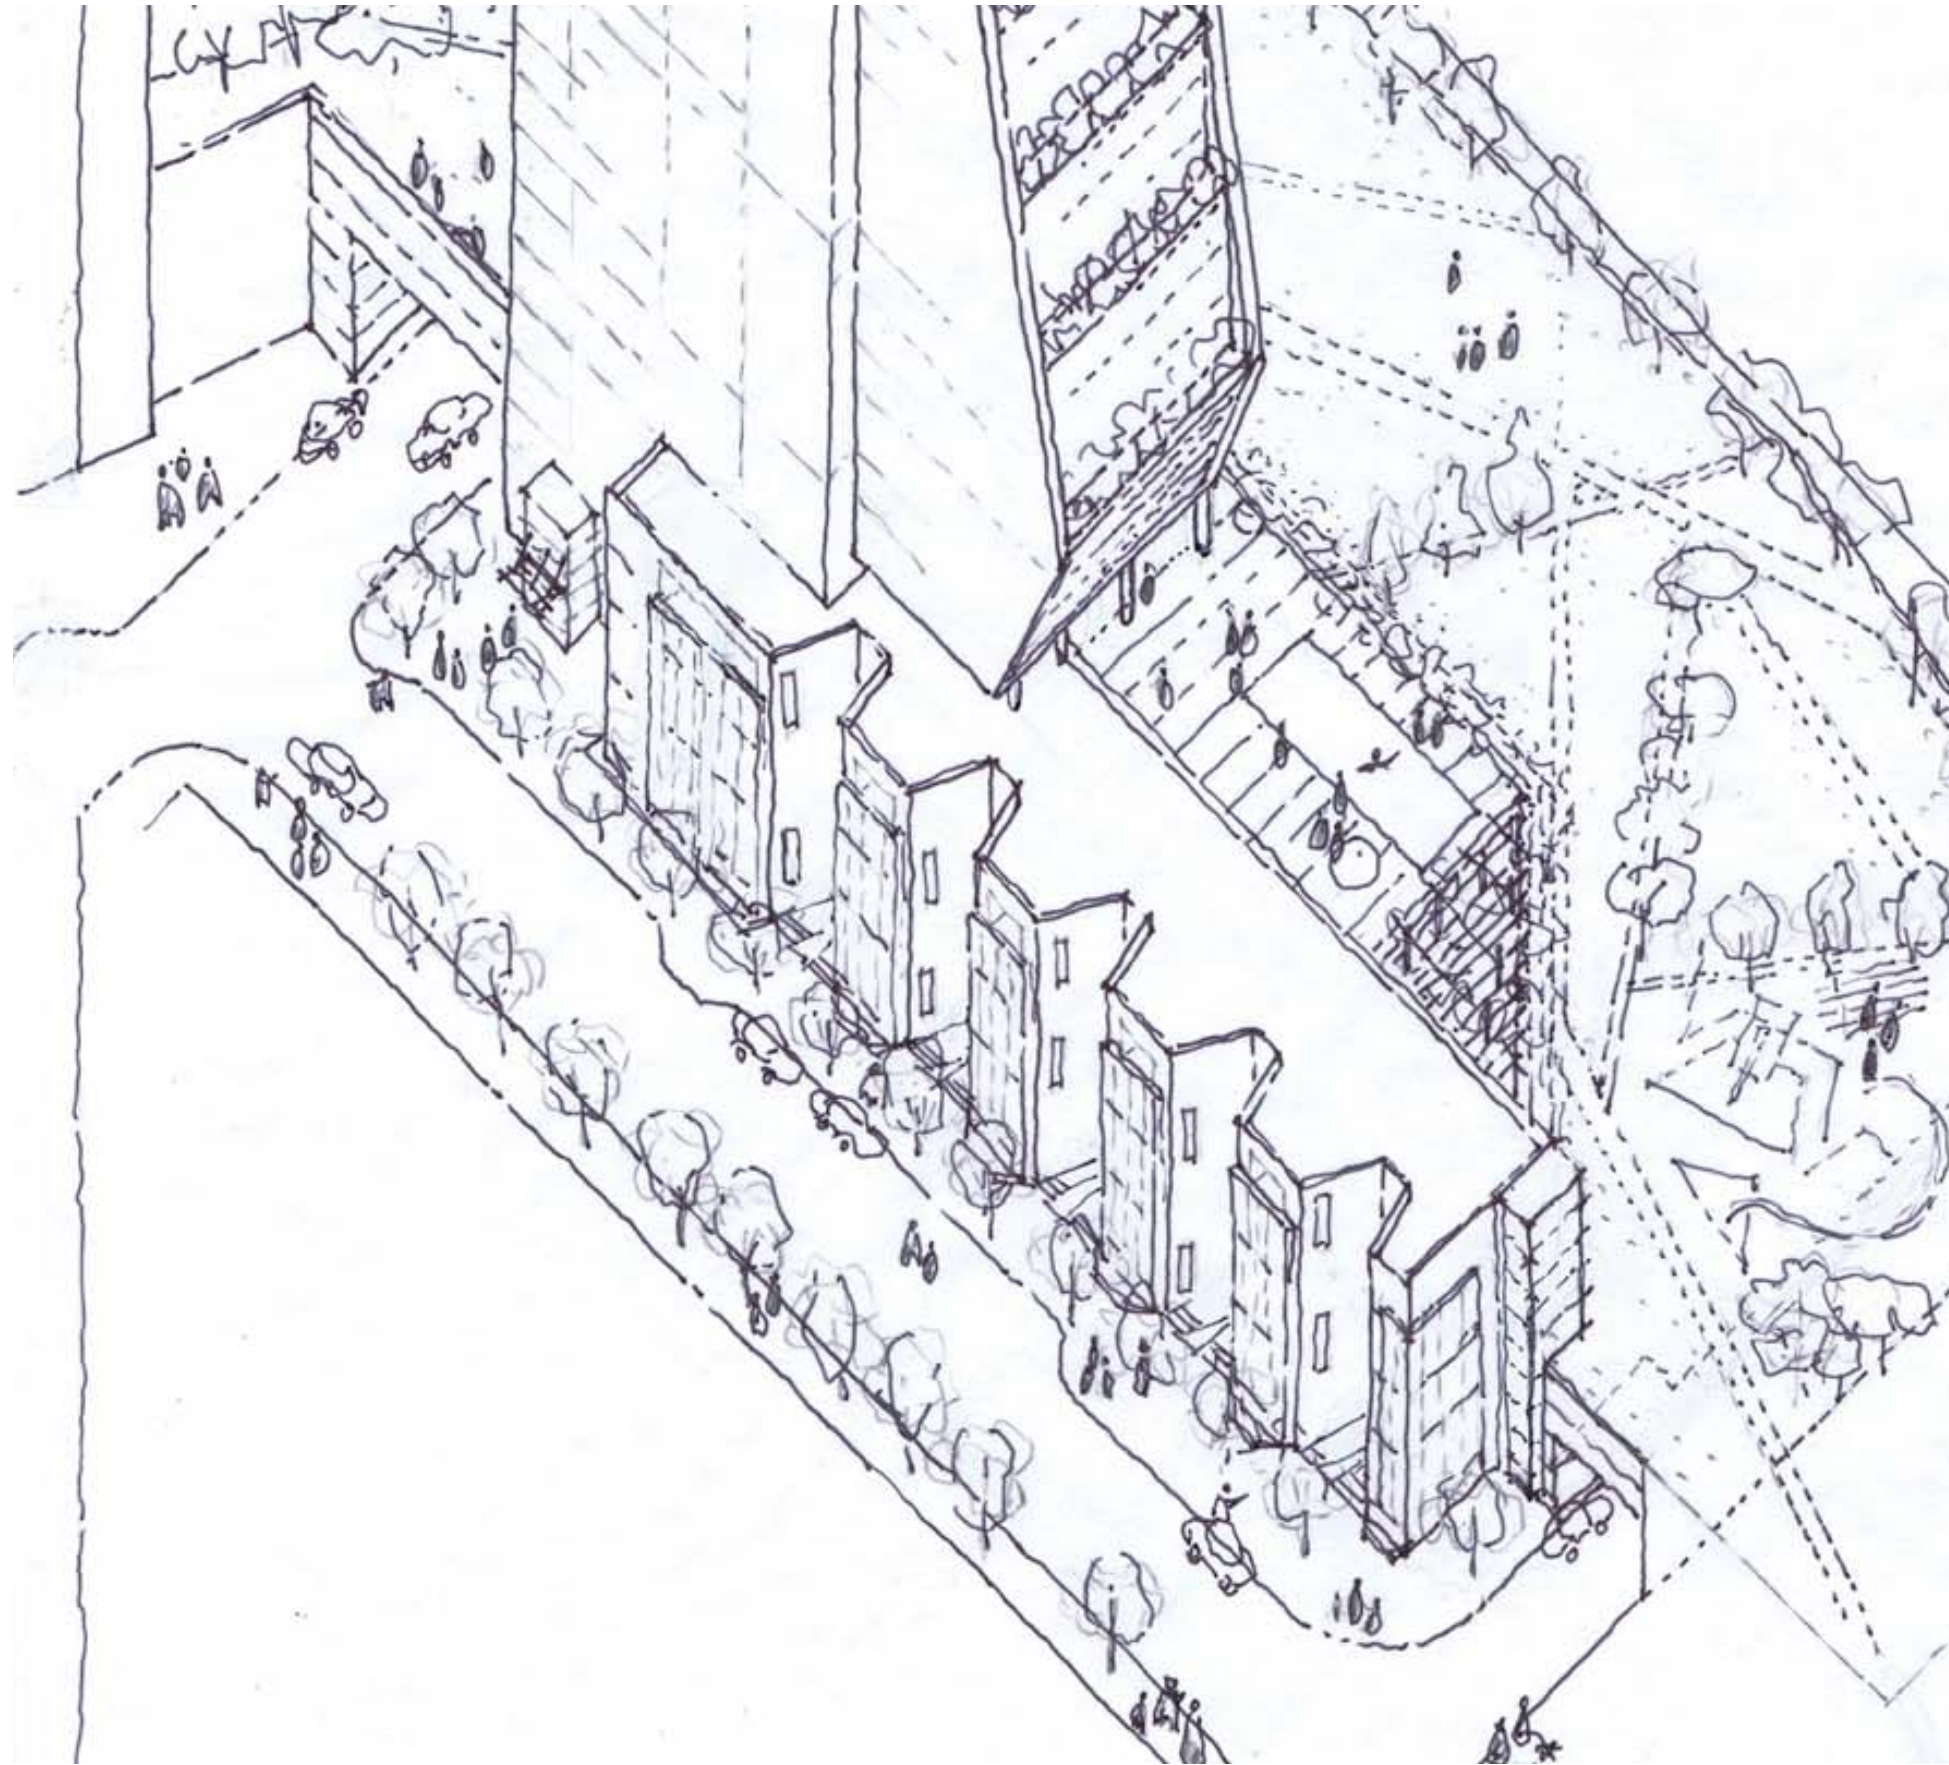

AXONOMETRIC VIEW


CARLYLE PLAZA - PHASE 1
CITY OF ALEXANDRIA

12051.L00

6 NOVEMBER 2012

FX FOWLE

© 2012 FXFOWLE ARCHITECTS, PC | ALL RIGHTS RESERVED

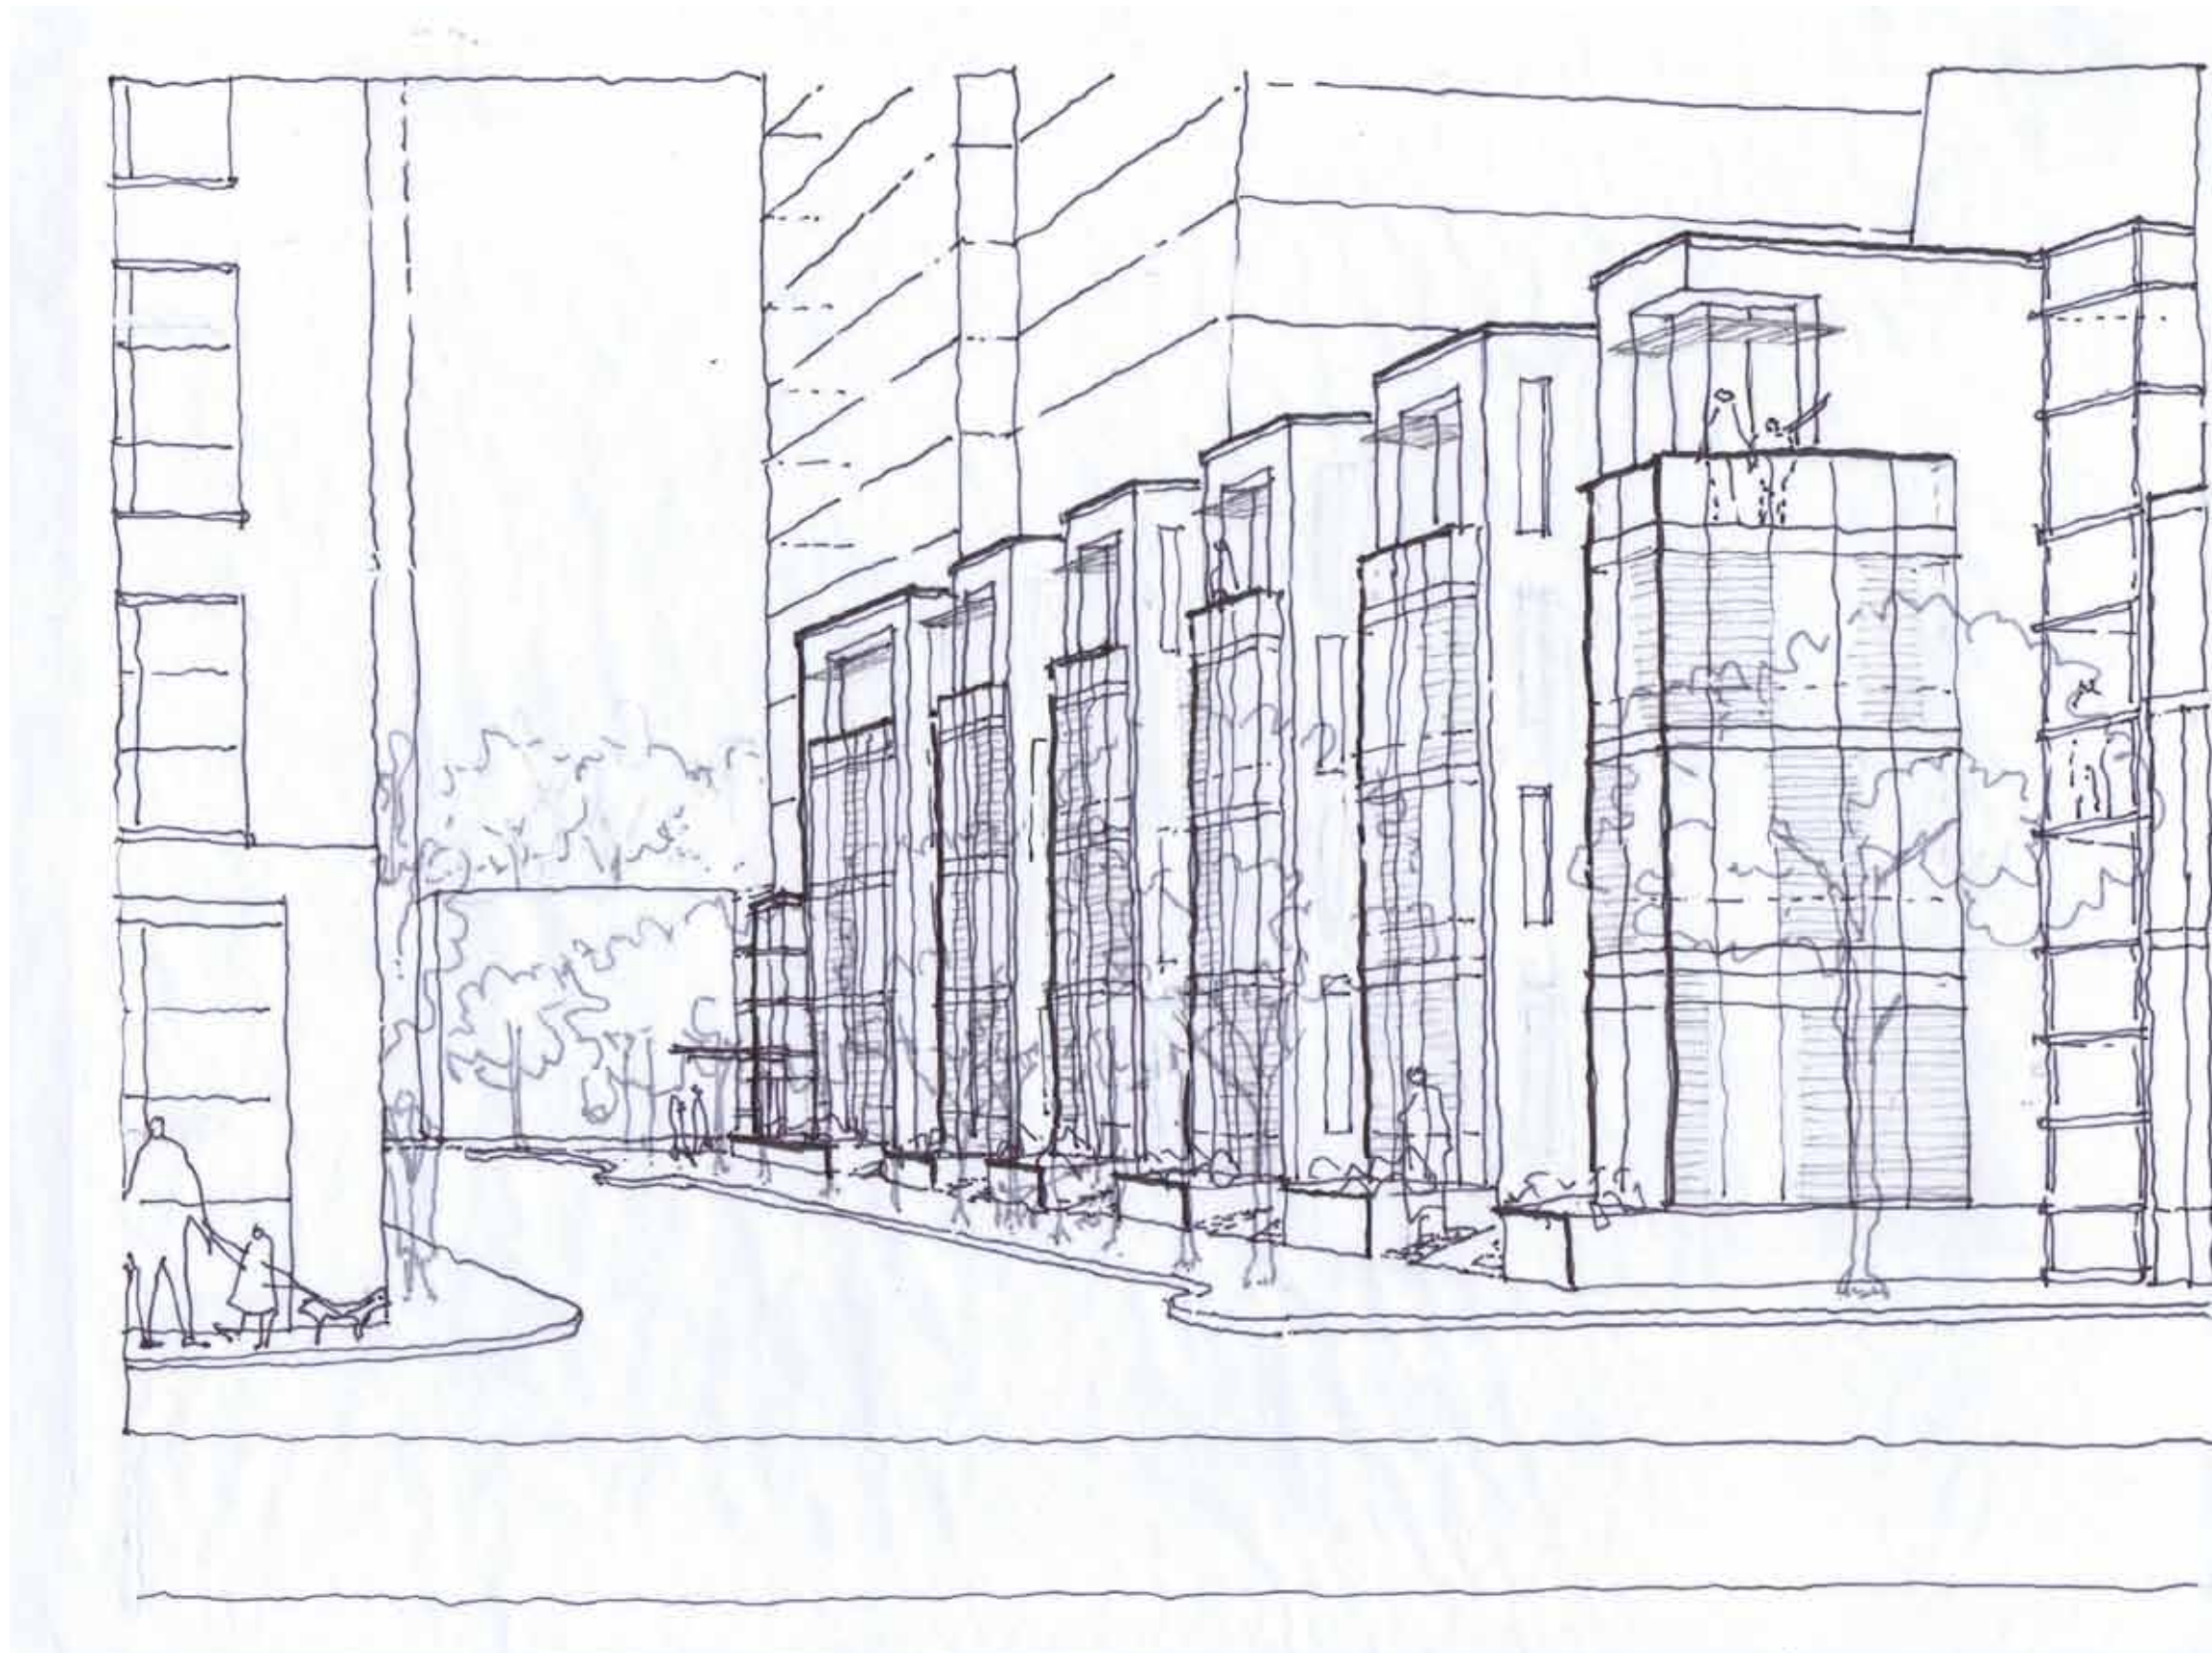

VIEW LOOKING NORTHEAST


CARLYLE PLAZA - PHASE 1
CITY OF ALEXANDRIA

12051.L00

6 NOVEMBER 2012

FX FOWLE

© 2012 FXFOWLE ARCHITECTS, PC | ALL RIGHTS RESERVED

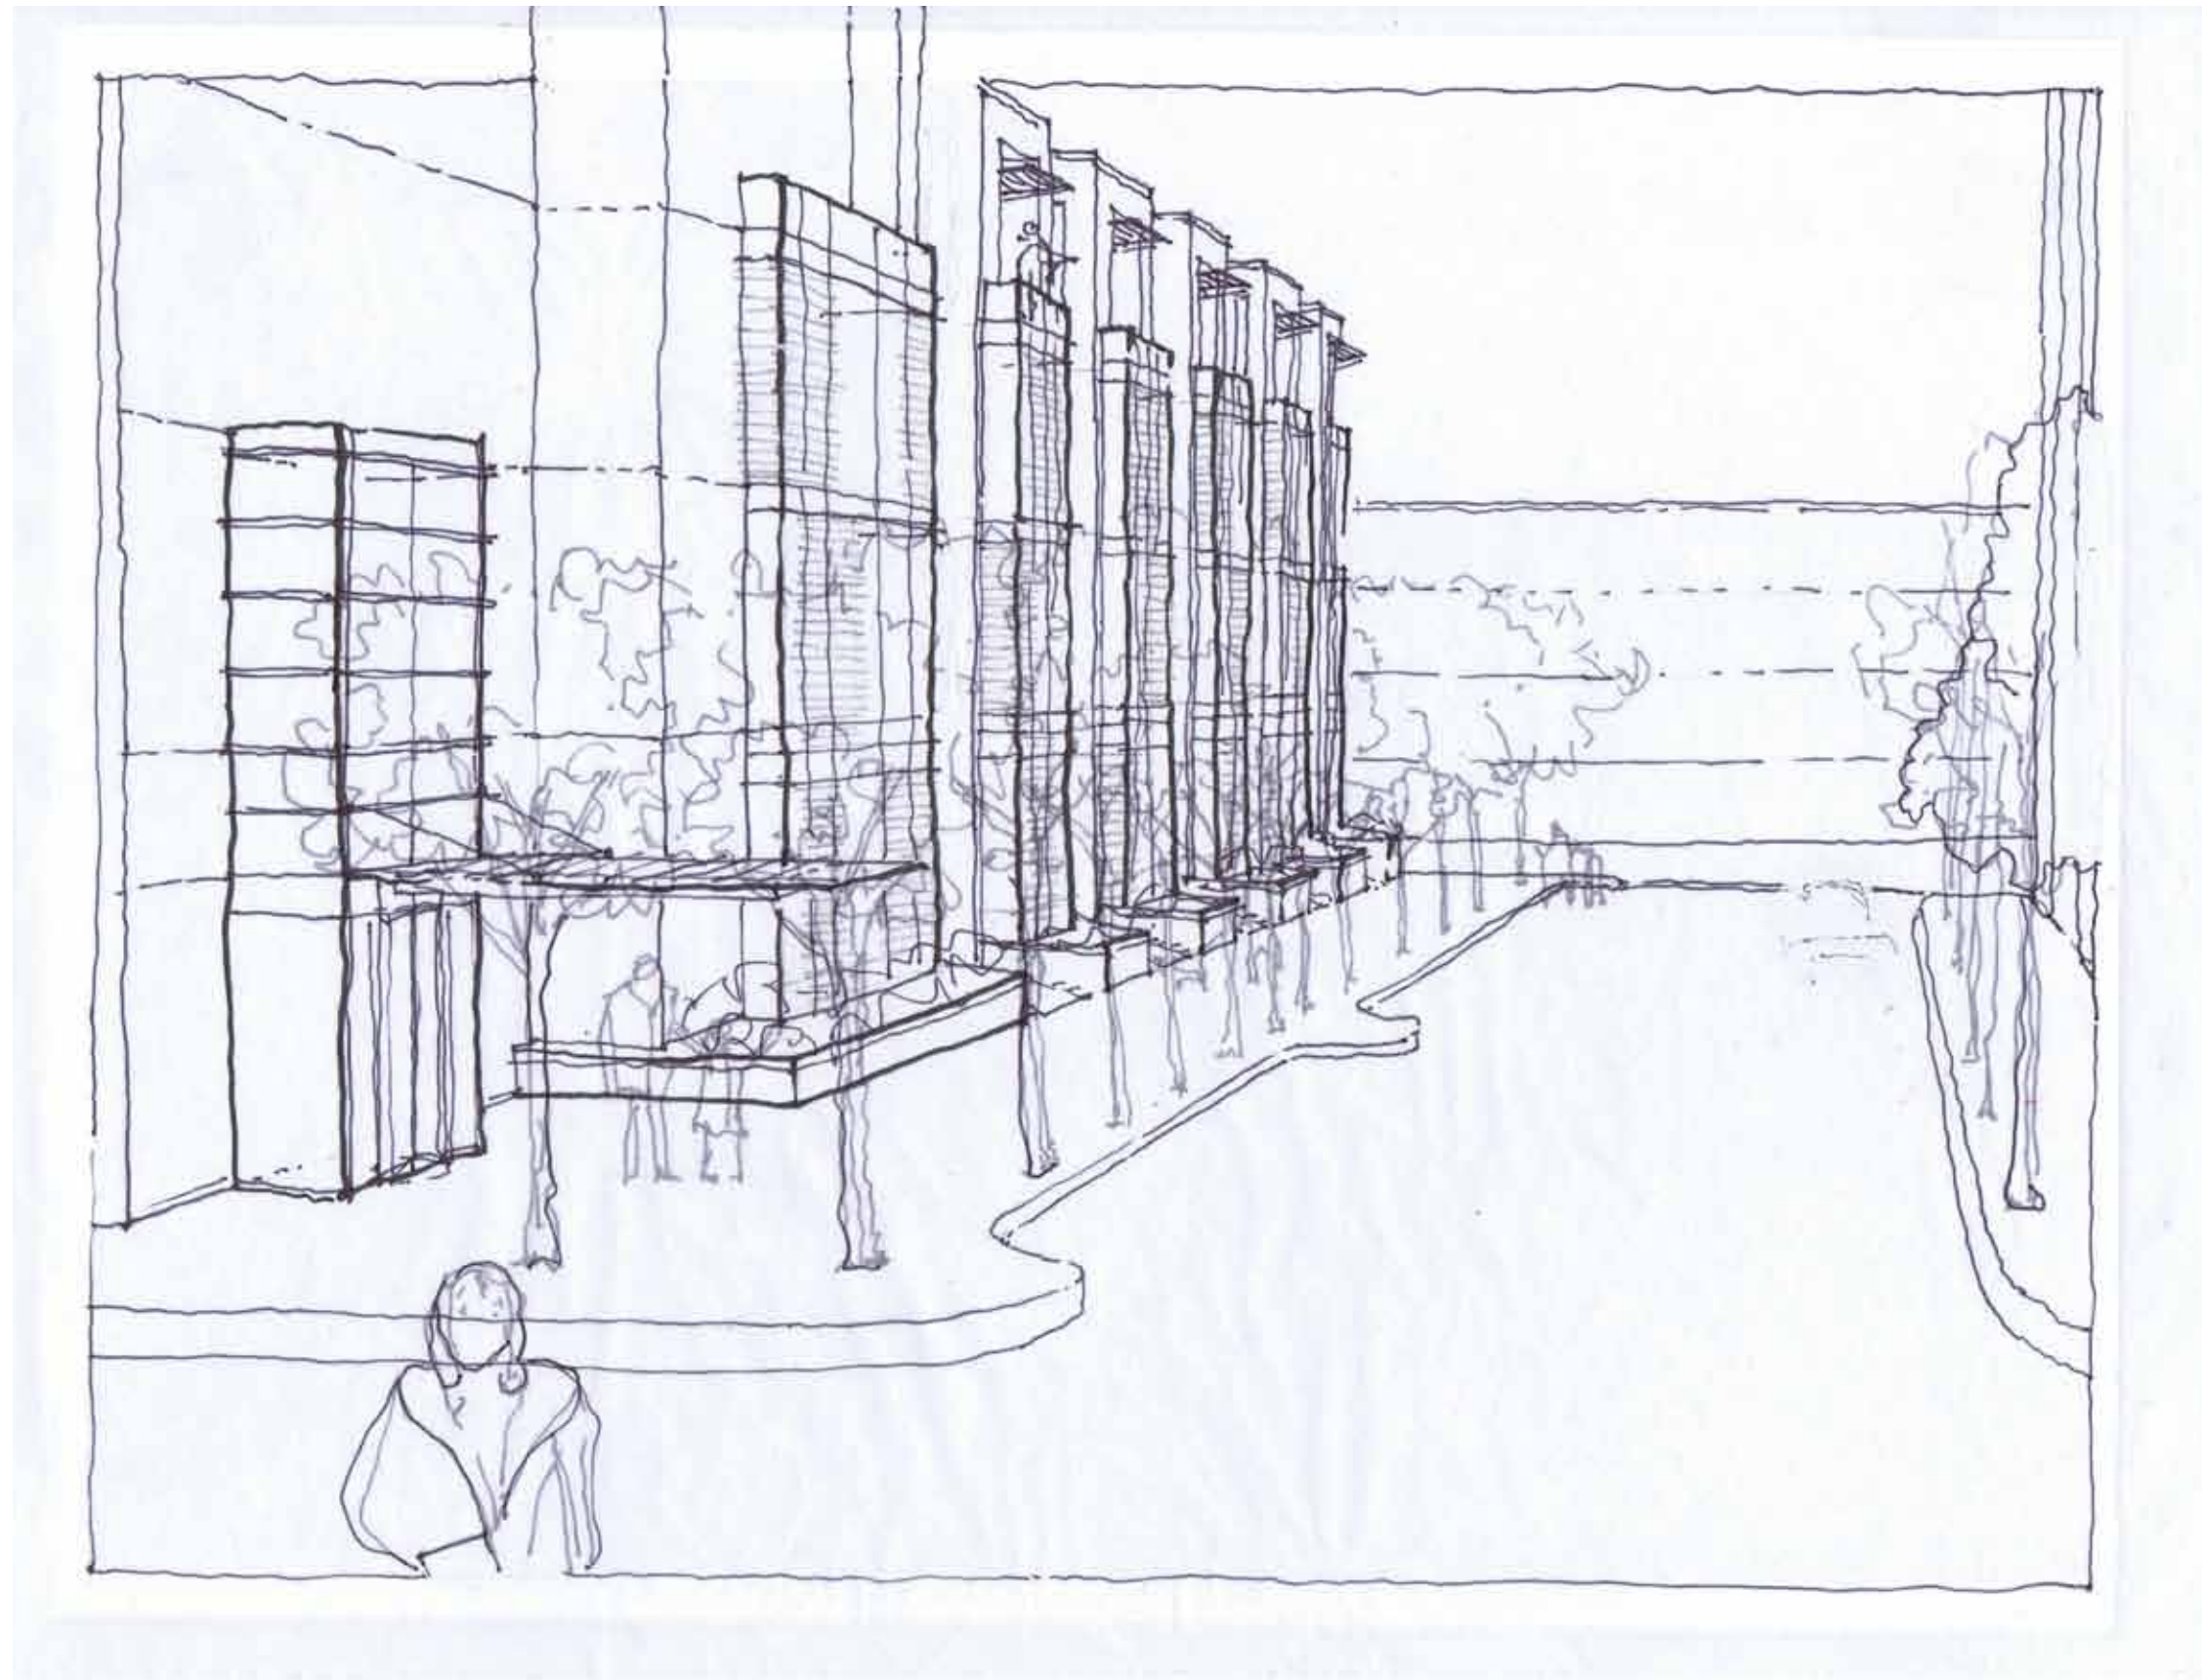

VIEW LOOKING SOUTHEAST

CARLYLE PLAZA - PHASE 1
CITY OF ALEXANDRIA


12051.L00

6 NOVEMBER 2012

FX FOWLE

© 2012 FXFOWLE ARCHITECTS, PC | ALL RIGHTS RESERVED

20'	EL. 406.00'
	TOP OF SCREEN EL. 386.00'
32'-6"	
	TOP OF ROOF EL. 353.50'
11'	LEVEL 30 EL. 342.50'
10'	LEVEL 29 EL. 332.50'
11'	LEVEL 28 EL. 321.50'
10'	LEVEL 27 EL. 311.50'
10'	LEVEL 26 EL. 301.50'
11'	LEVEL 25 EL. 290.50'
10'	LEVEL 24 EL. 280.50'
10'	LEVEL 23 EL. 270.50'
11'	LEVEL 22 EL. 259.50'
10'	LEVEL 21 EL. 249.50'
10'	LEVEL 20 EL. 239.50'
11'	LEVEL 19 EL. 228.50'
10'	LEVEL 18 EL. 218.50'
10'	LEVEL 17 EL. 208.50'
11'	LEVEL 16 EL. 197.50'
10'	LEVEL 15 EL. 187.50'
10'	LEVEL 14 EL. 177.50'
11'	LEVEL 13 EL. 166.50'
10'	LEVEL 12 EL. 156.50'
10'	LEVEL 11 EL. 146.50'
11'	LEVEL 10 EL. 135.50'
10'	LEVEL 9 EL. 125.50'
10'	LEVEL 8 EL. 115.50'
10'	LEVEL 7 EL. 105.50'
10'	LEVEL 6 EL. 95.50'
10'	LEVEL 5 EL. 85.50'
13'	LEVEL 4 EL. 72.50'
13'	LEVEL 3 EL. 59.50'
13'	LEVEL 2 EL. 46.50'
18'	LEVEL 1 EL. 28.50'

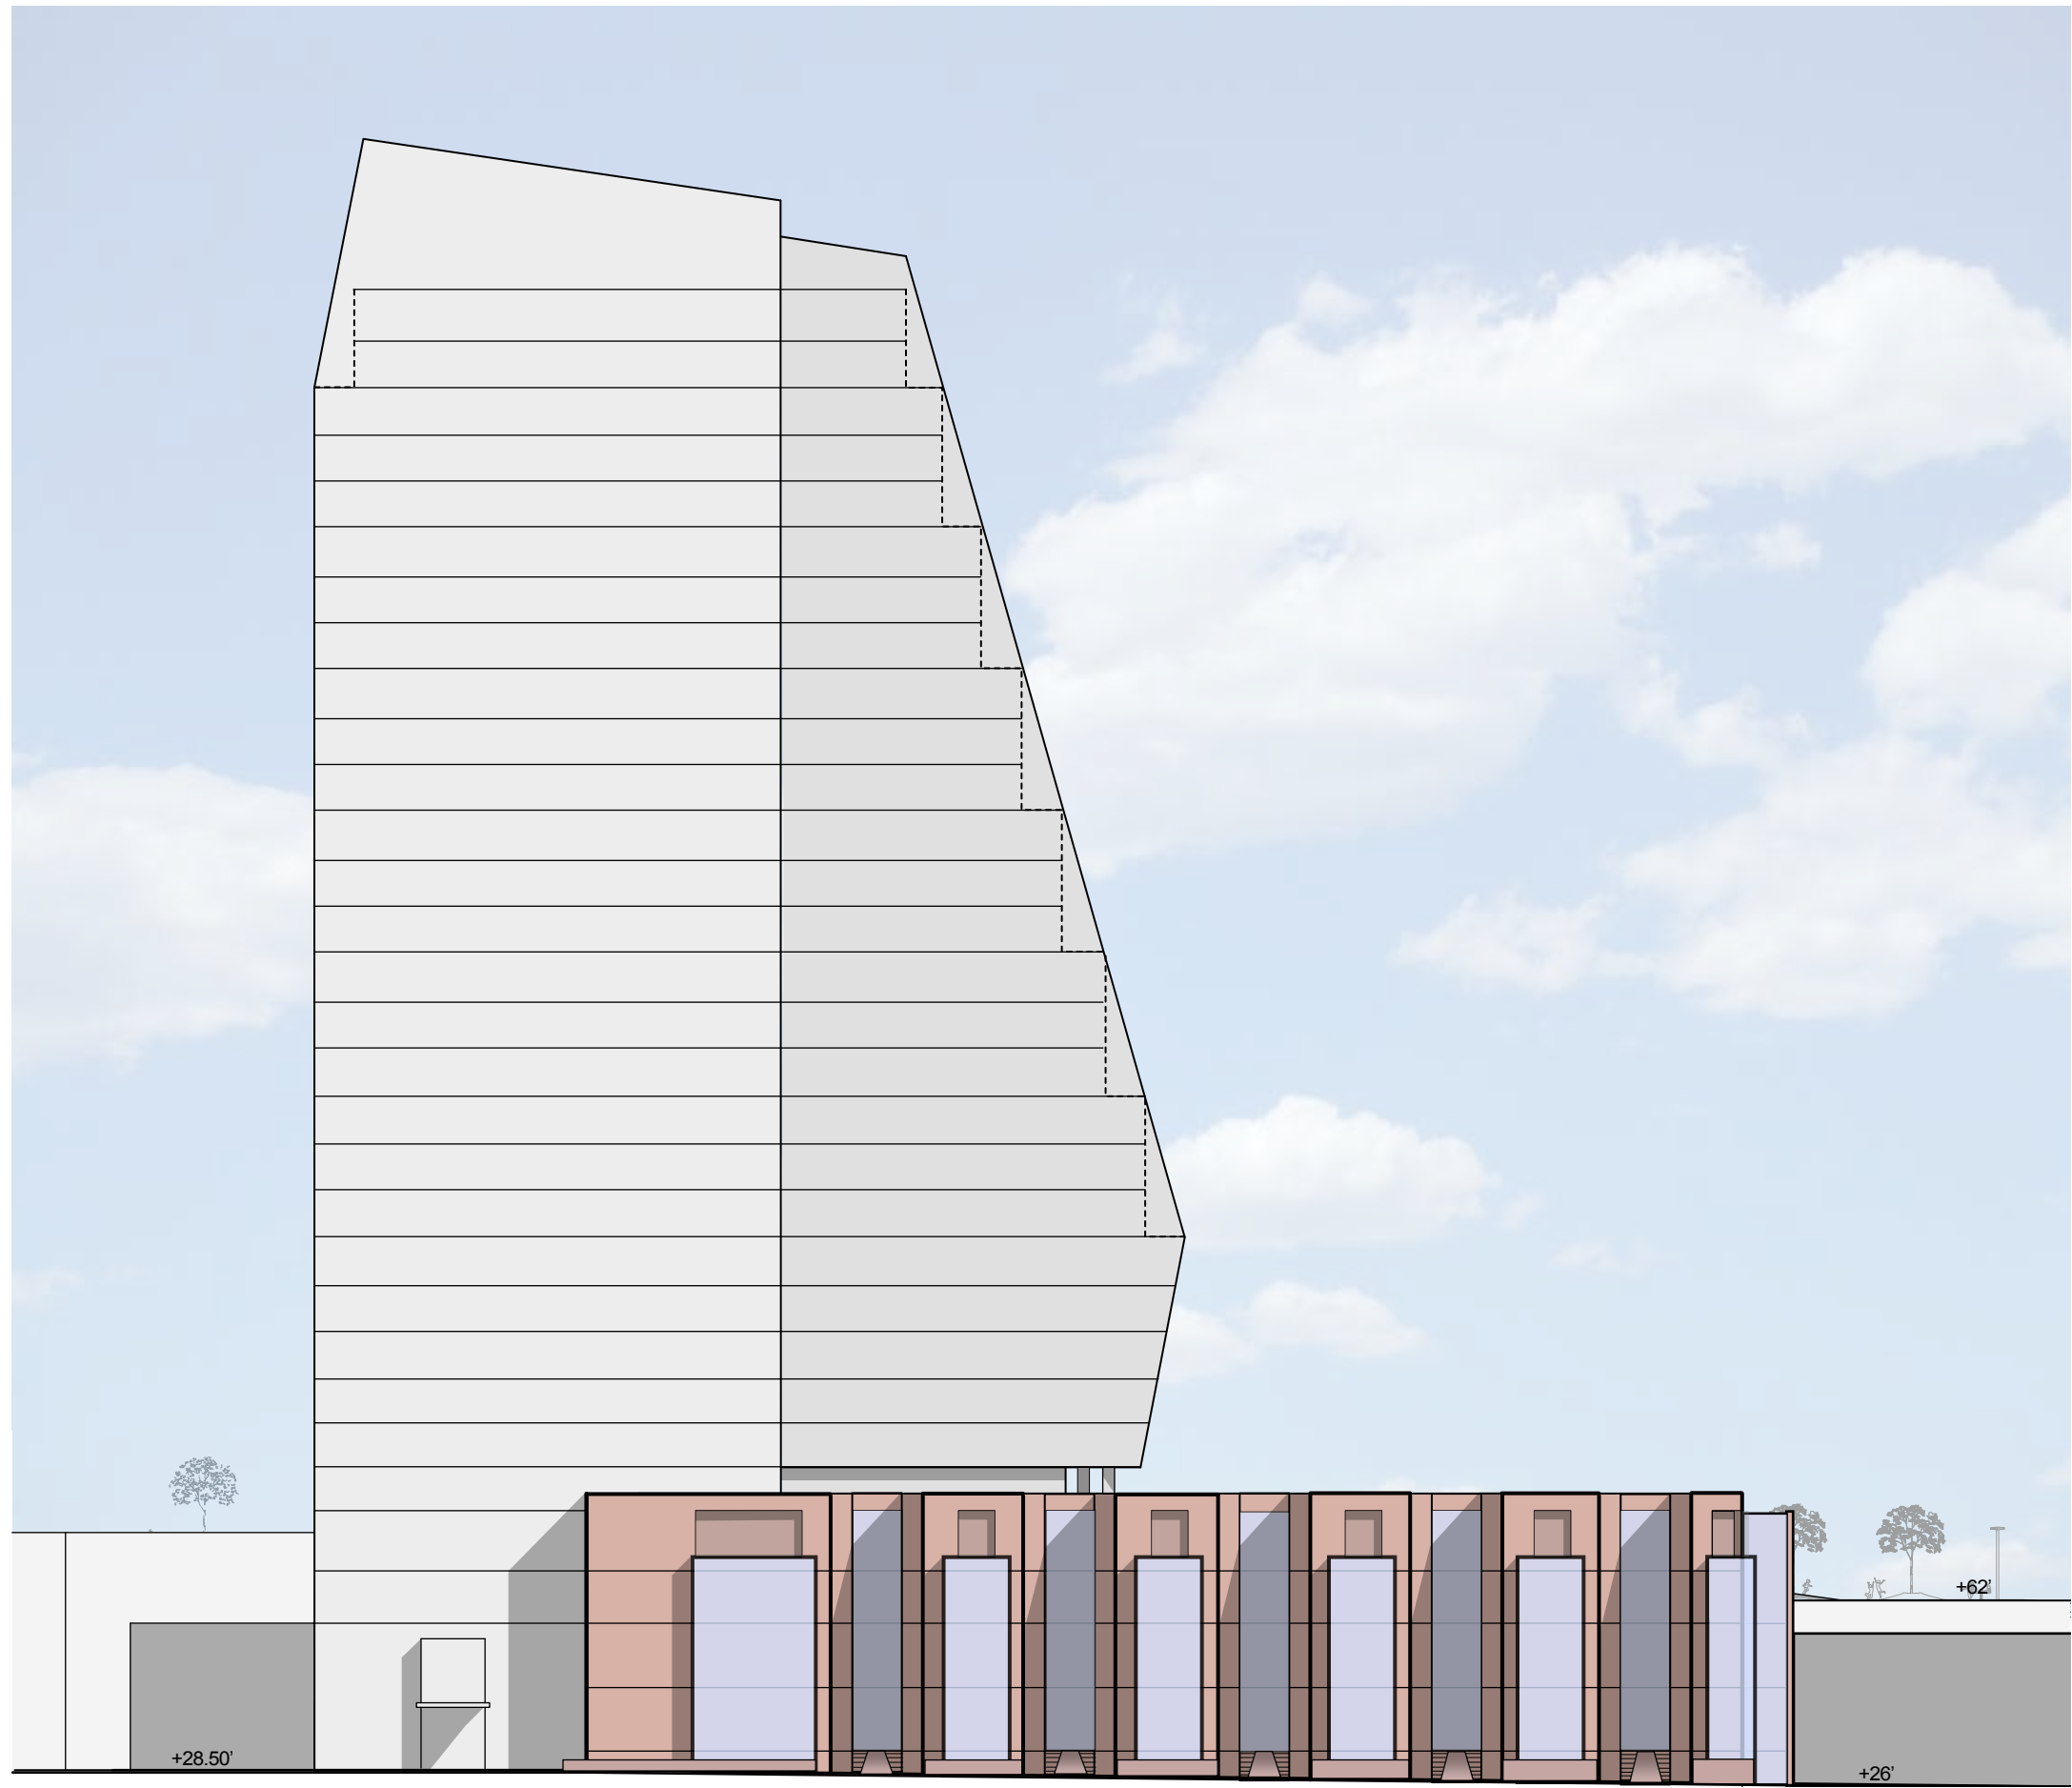

WEST ELEVATION

CARLYLE PLAZA - PHASE 1
CITY OF ALEXANDRIA


12051.L00

1/40" = 1'-0"
6 NOVEMBER 2012

FX FOWLE

© 2012 FXFOWLE ARCHITECTS, PC | ALL RIGHTS RESERVED

20'	EL. 406.00'
	TOP OF SCREEN EL. 386.00'
32'-6"	
	TOP OF ROOF EL. 353.50'
11'	LEVEL 30 EL. 342.50'
10'	LEVEL 29 EL. 332.50'
11'	LEVEL 28 EL. 321.50'
10'	LEVEL 27 EL. 311.50'
10'	LEVEL 26 EL. 301.50'
11'	LEVEL 25 EL. 290.50'
10'	LEVEL 24 EL. 280.50'
10'	LEVEL 23 EL. 270.50'
11'	LEVEL 22 EL. 259.50'
10'	LEVEL 21 EL. 249.50'
10'	LEVEL 20 EL. 239.50'
11'	LEVEL 19 EL. 228.50'
10'	LEVEL 18 EL. 218.50'
10'	LEVEL 17 EL. 208.50'
11'	LEVEL 16 EL. 197.50'
10'	LEVEL 15 EL. 187.50'
10'	LEVEL 14 EL. 177.50'
11'	LEVEL 13 EL. 166.50'
10'	LEVEL 12 EL. 156.50'
10'	LEVEL 11 EL. 146.50'
11'	LEVEL 10 EL. 135.50'
10'	LEVEL 9 EL. 125.50'
10'	LEVEL 8 EL. 115.50'
10'	LEVEL 7 EL. 105.50'
10'	LEVEL 6 EL. 95.50'
10'	LEVEL 5 EL. 85.50'
13'	LEVEL 4 EL. 72.50'
13'	LEVEL 3 EL. 59.50'
13'	LEVEL 2 EL. 46.50'
18'	LEVEL 1 EL. 28.50'

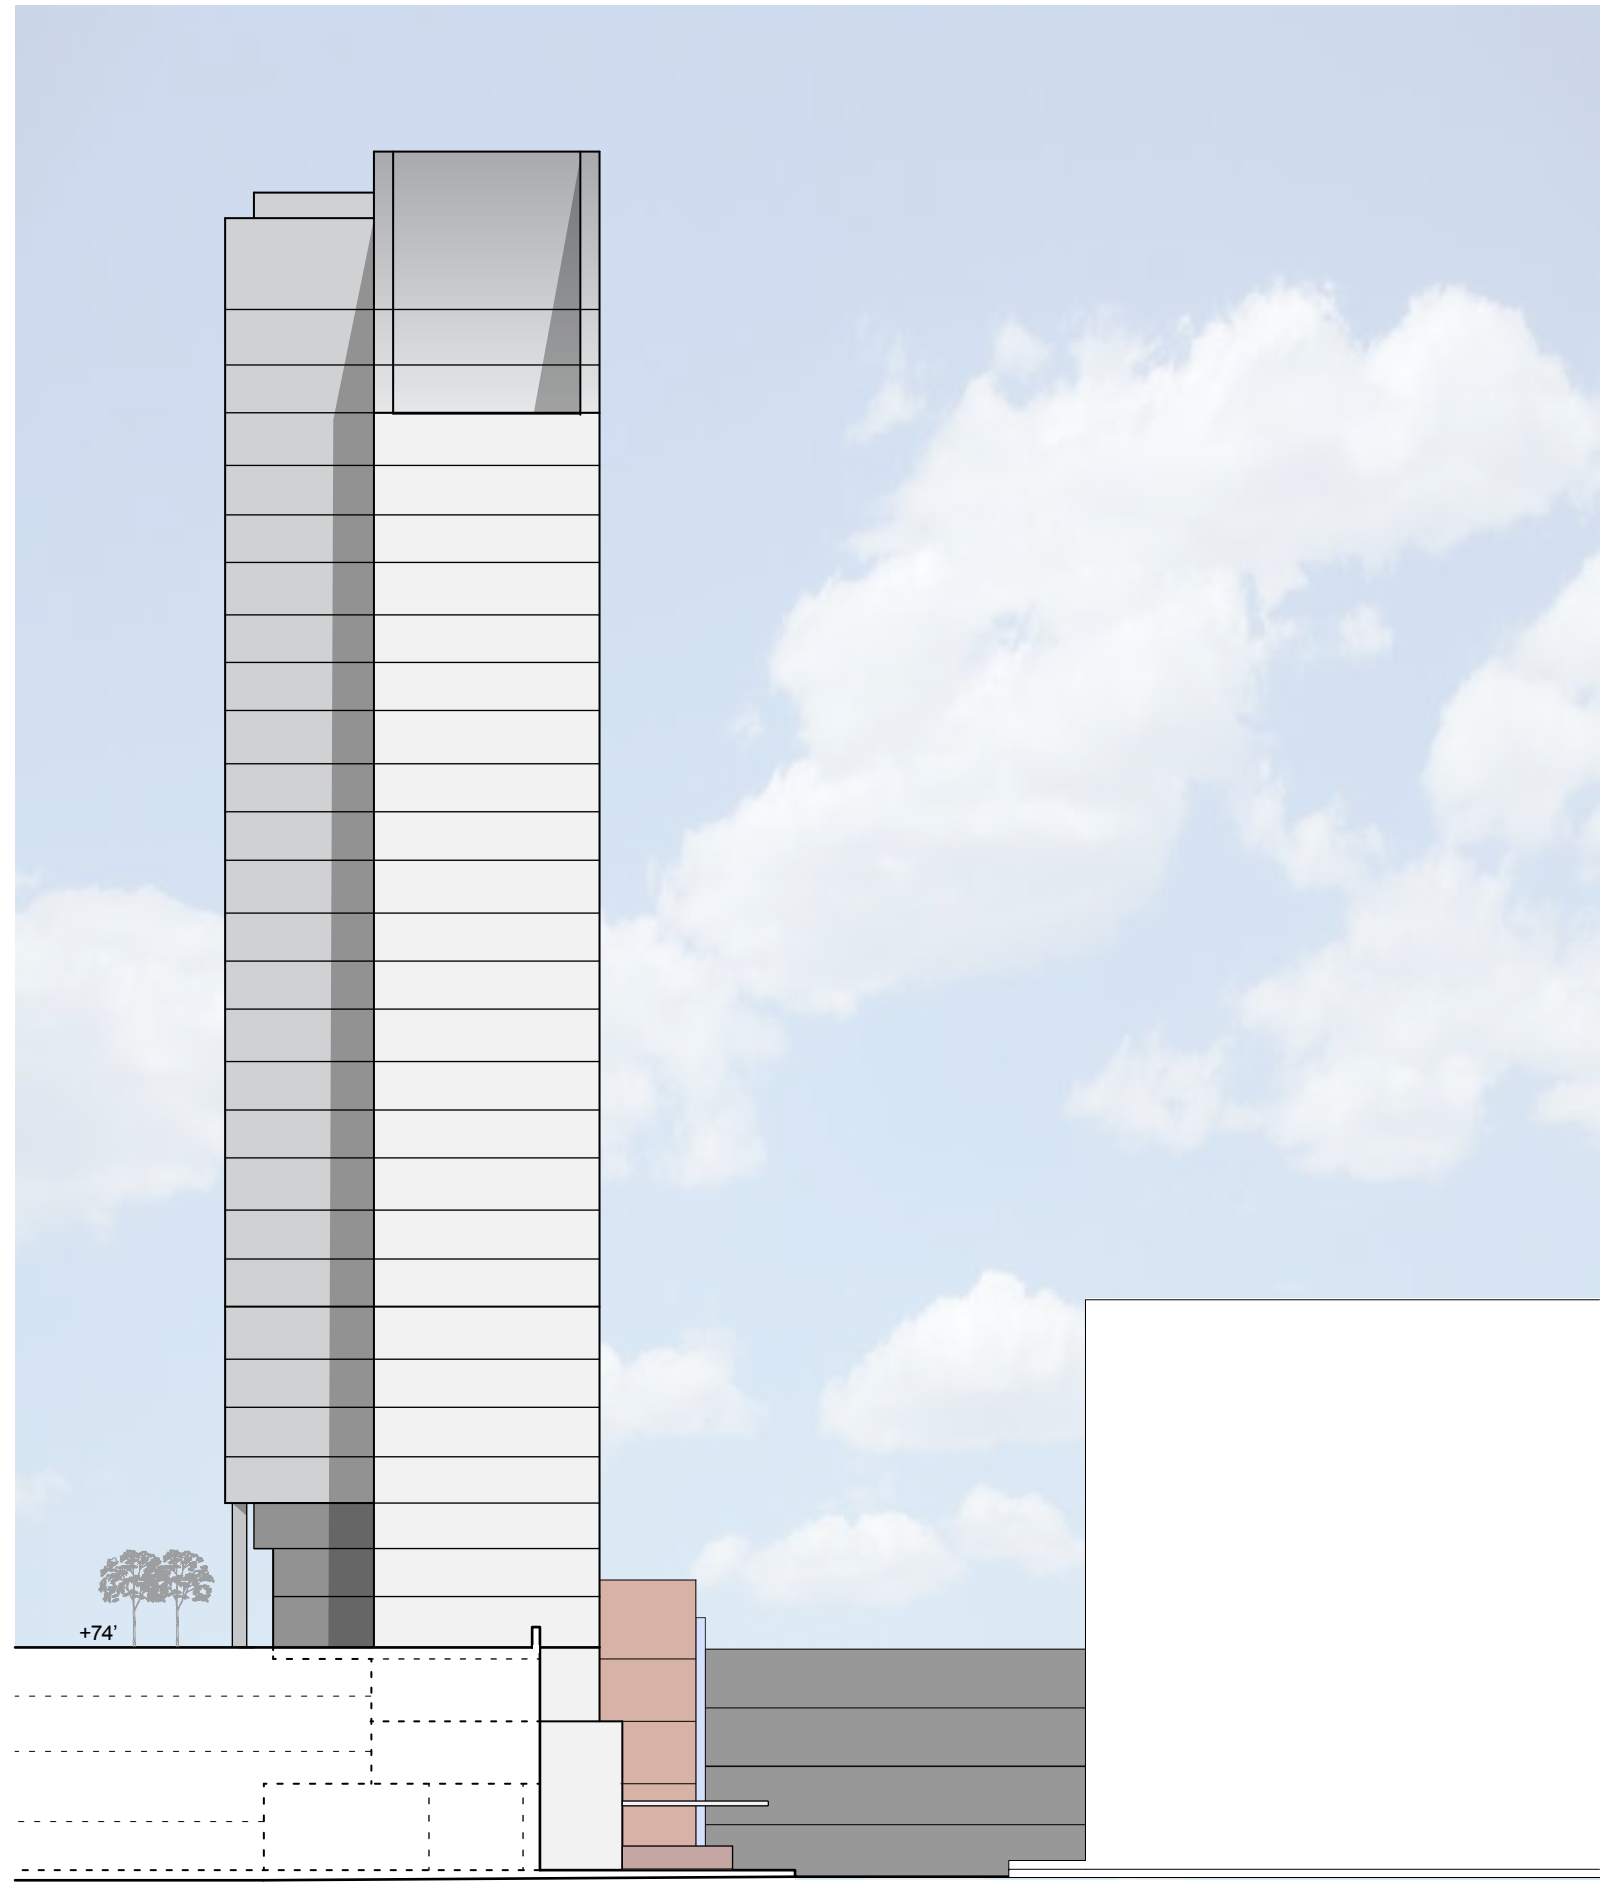

NORTH ELEVATION


CARLYLE PLAZA - PHASE 1
CITY OF ALEXANDRIA

12051.L00

1/40" = 1'-0"
6 NOVEMBER 2012

FX FOWLE

© 2012 FXFOWLE ARCHITECTS, PC | ALL RIGHTS RESERVED

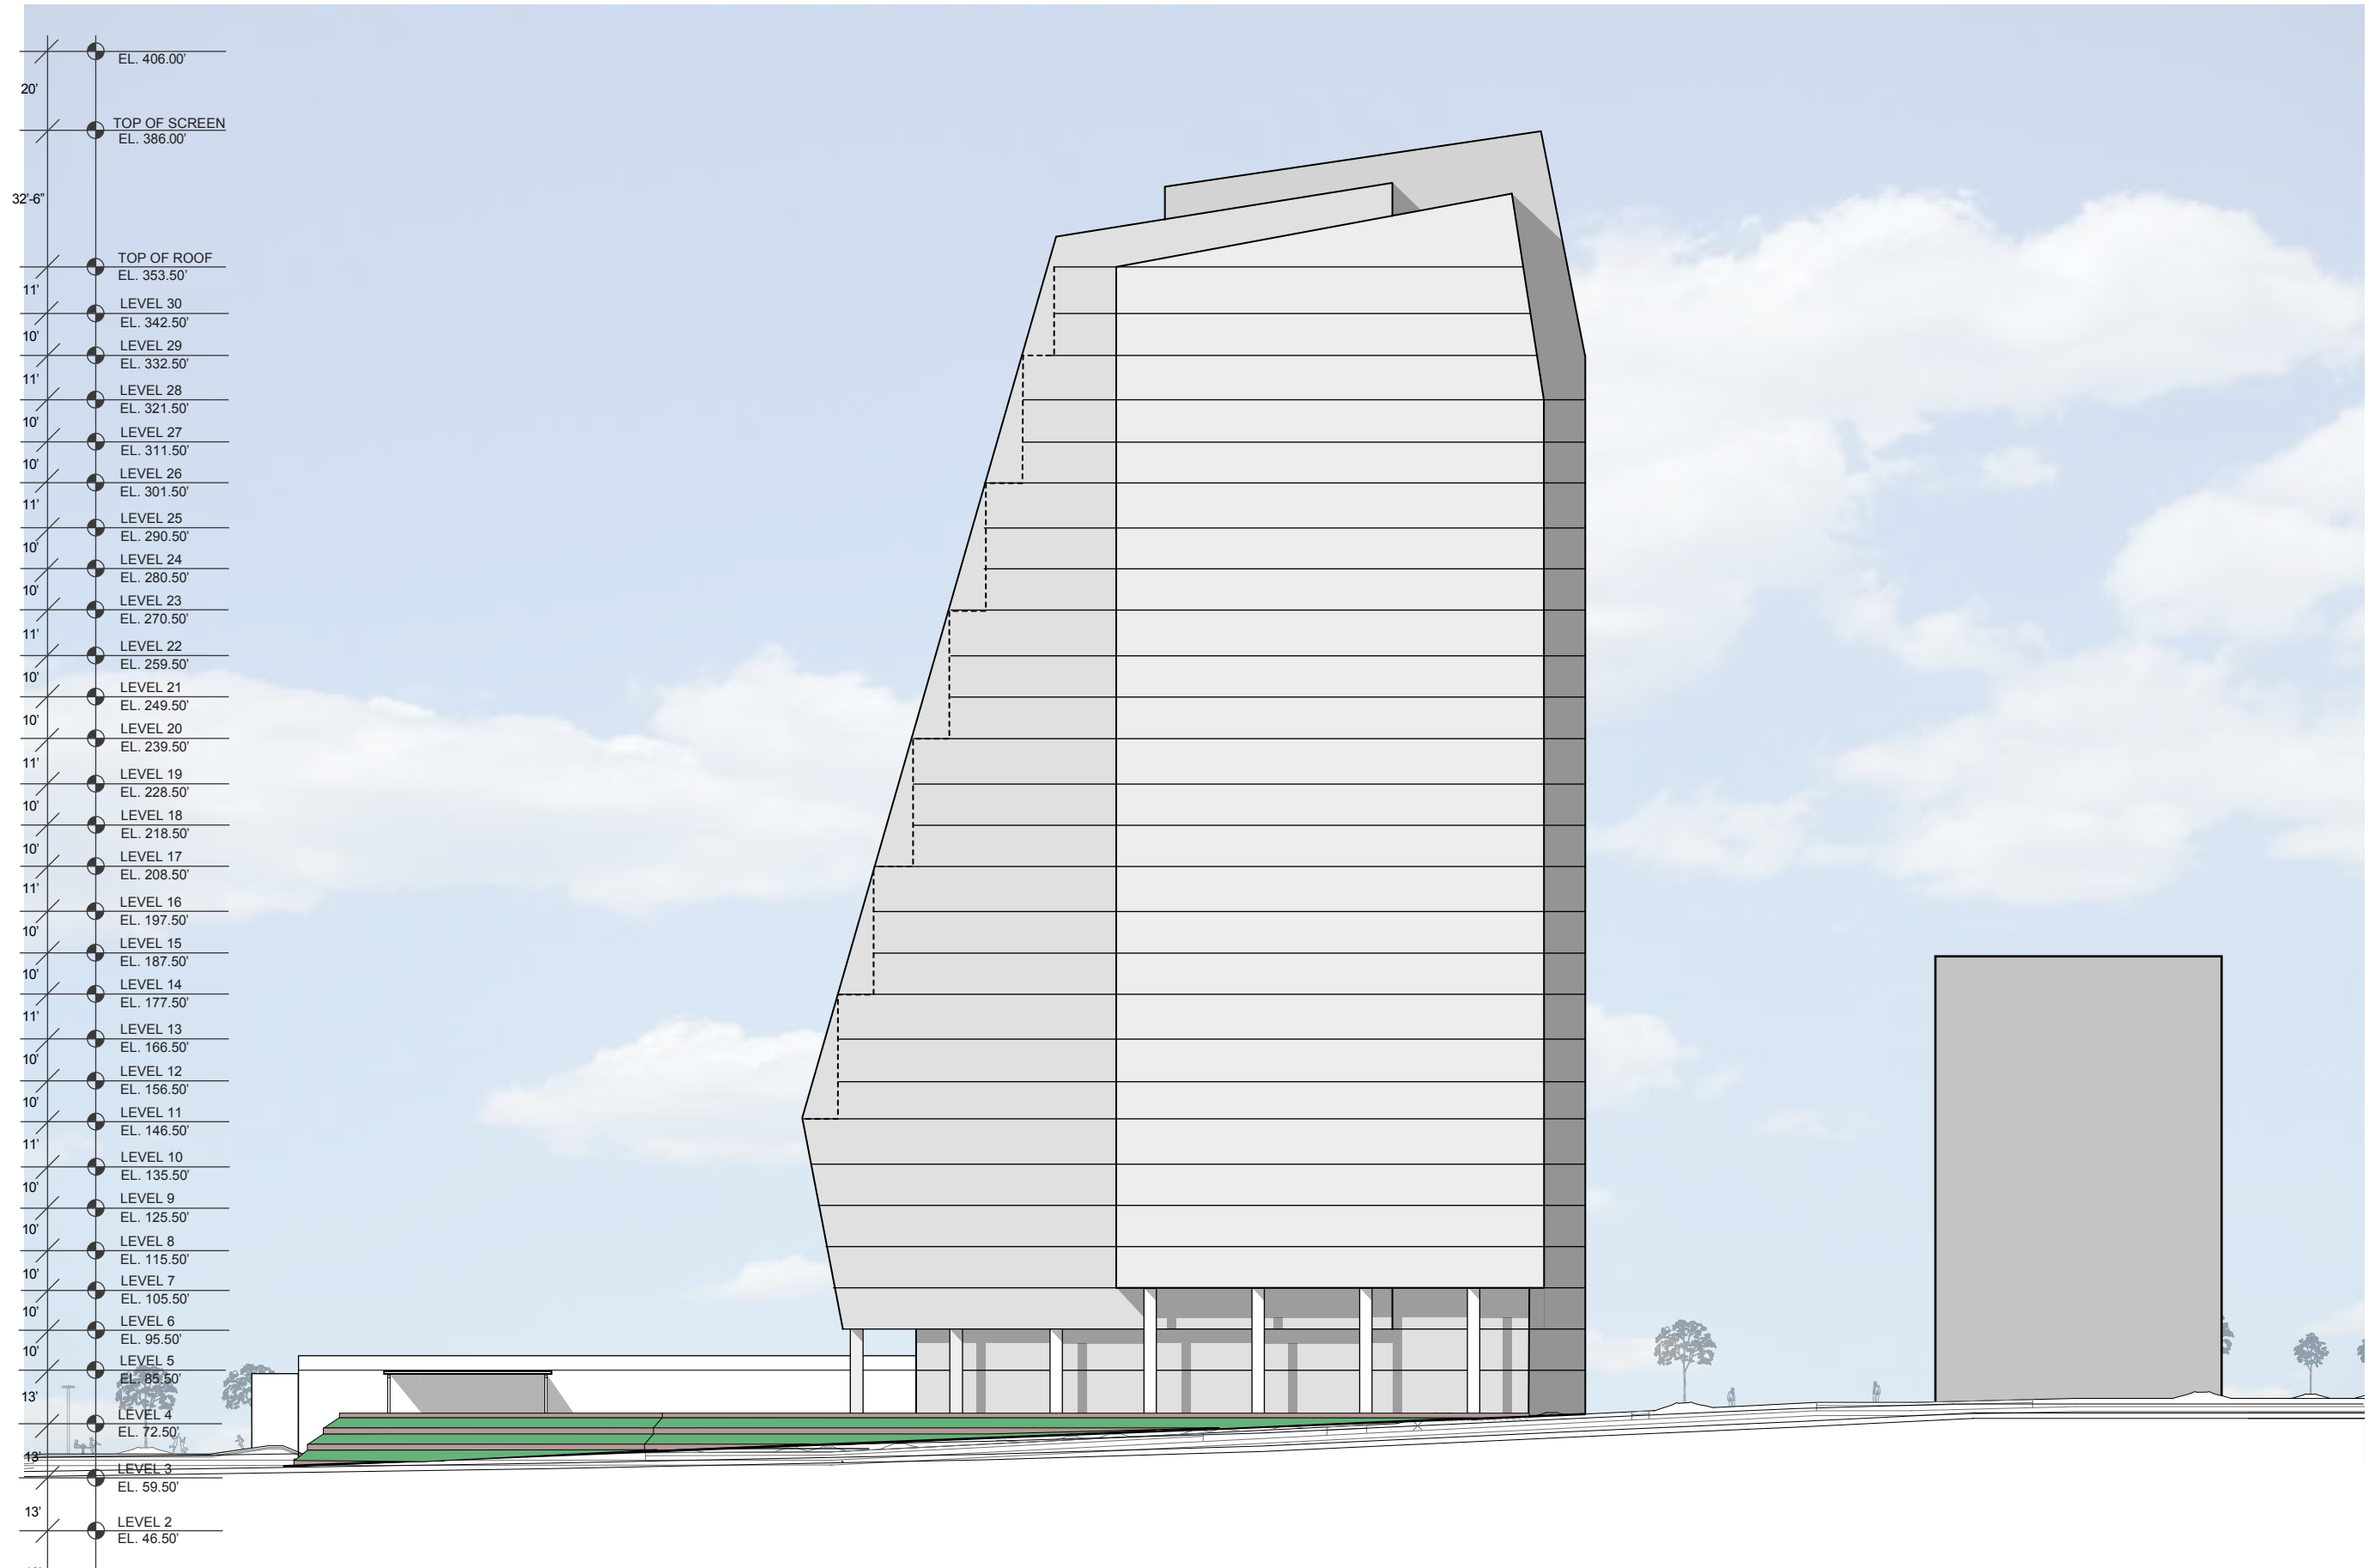

EAST ELEVATION


CARLYLE PLAZA - PHASE 1
CITY OF ALEXANDRIA

12051.L00


1/40" = 1'-0"
6 NOVEMBER 2012

FX FOWLE

© 2012 FXFOWLE ARCHITECTS, PC | ALL RIGHTS RESERVED

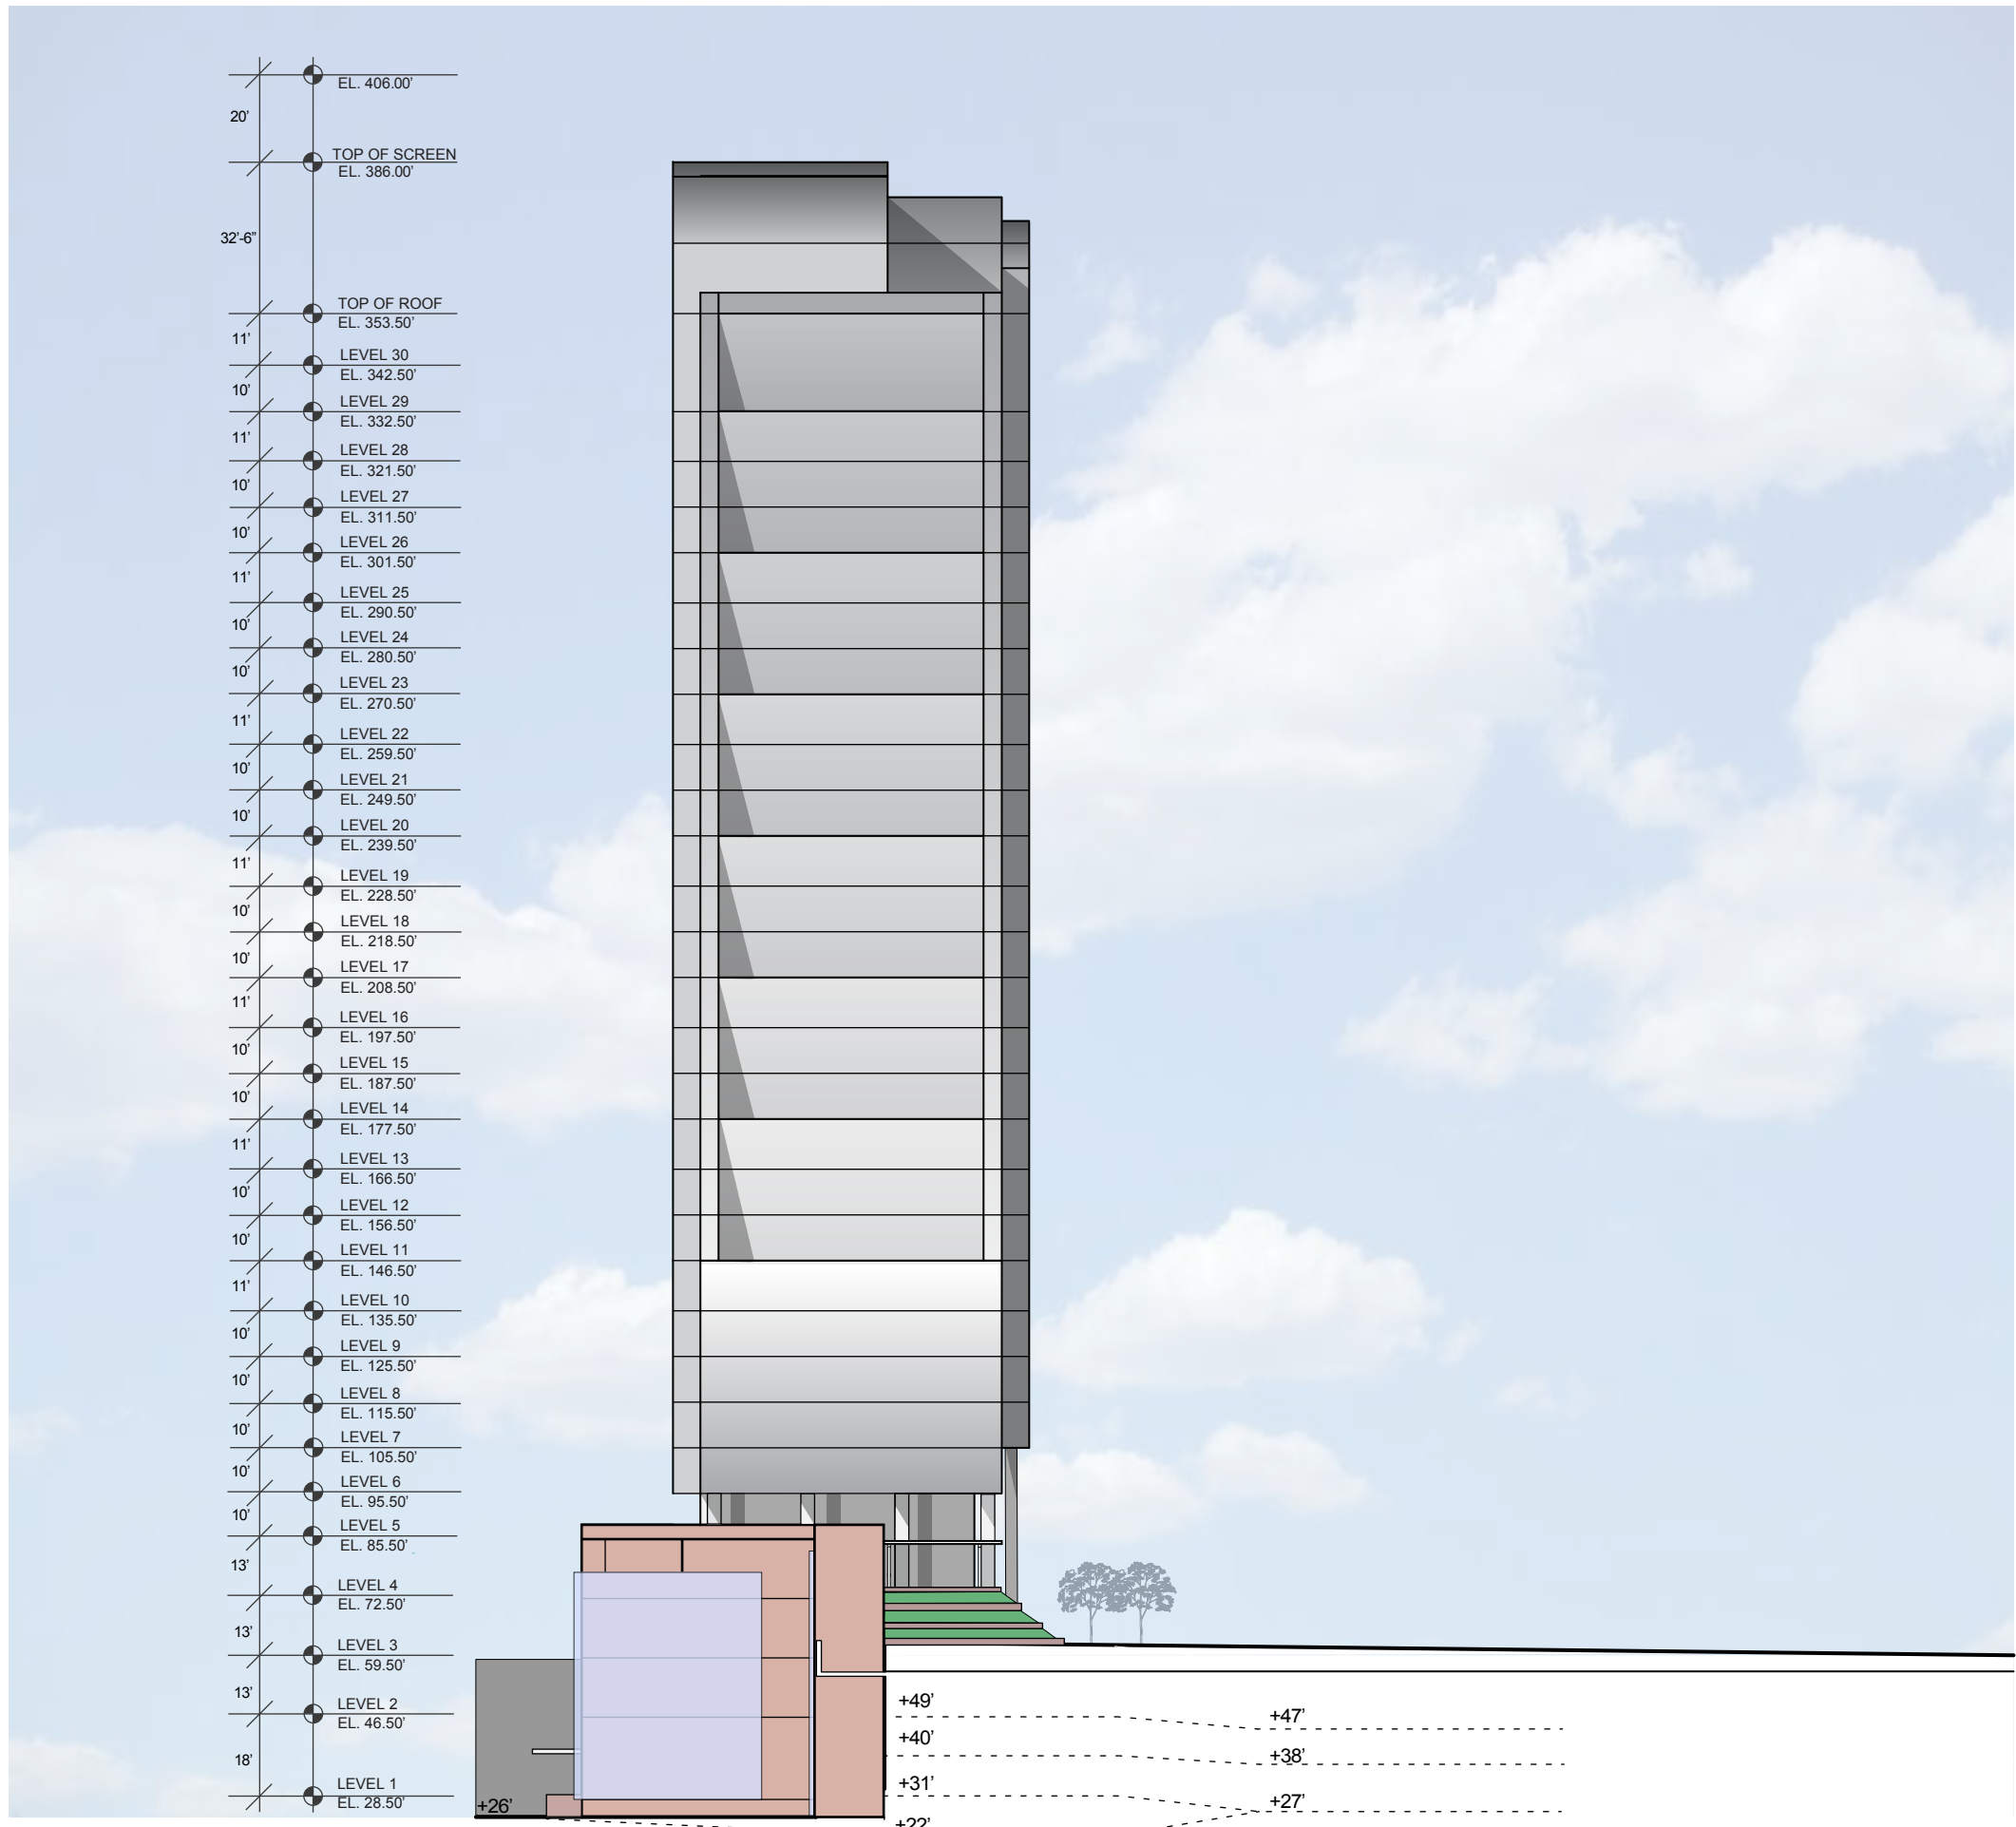

	EL. 406.00'
20'	TOP OF SCREEN EL. 386.00'
32'-6"	
	TOP OF ROOF EL. 353.50'
11'	LEVEL 30 EL. 342.50'
10'	LEVEL 29 EL. 332.50'
11'	LEVEL 28 EL. 321.50'
10'	LEVEL 27 EL. 311.50'
10'	LEVEL 26 EL. 301.50'
11'	LEVEL 25 EL. 290.50'
10'	LEVEL 24 EL. 280.50'
10'	LEVEL 23 EL. 270.50'
11'	LEVEL 22 EL. 259.50'
10'	LEVEL 21 EL. 249.50'
10'	LEVEL 20 EL. 239.50'
11'	LEVEL 19 EL. 228.50'
10'	LEVEL 18 EL. 218.50'
10'	LEVEL 17 EL. 208.50'
11'	LEVEL 16 EL. 197.50'
10'	LEVEL 15 EL. 187.50'
10'	LEVEL 14 EL. 177.50'
11'	LEVEL 13 EL. 166.50'
10'	LEVEL 12 EL. 156.50'
10'	LEVEL 11 EL. 146.50'
11'	LEVEL 10 EL. 135.50'
10'	LEVEL 9 EL. 125.50'
10'	LEVEL 8 EL. 115.50'
10'	LEVEL 7 EL. 105.50'
10'	LEVEL 6 EL. 95.50'
10'	LEVEL 5 EL. 85.50'
13'	LEVEL 4 EL. 72.50'
13'	LEVEL 3 EL. 59.50'
13'	LEVEL 2 EL. 46.50'
18'	LEVEL 1 EL. 28.50'

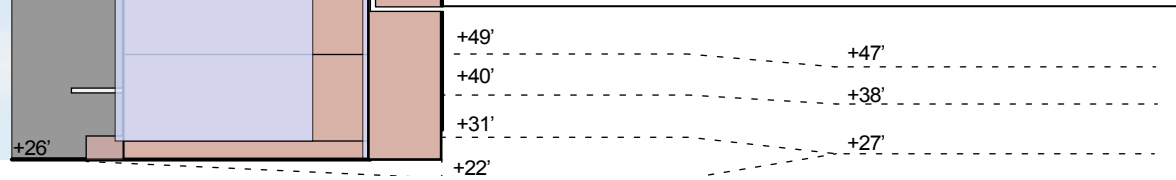

SOUTH ELEVATION

CARLYLE PLAZA - PHASE 1
CITY OF ALEXANDRIA

12051.L00

1/40" = 1'-0"
6 NOVEMBER 2012

FX FOWLE

© 2012 FXFOWLE ARCHITECTS, PC | ALL RIGHTS RESERVED



PRECEDENTS

CARLYLE PLAZA - PHASE 1
CITY OF ALEXANDRIA

12051.L00

6 NOVEMBER 2012

FX FOWLE

© 2012 FXFOWLE ARCHITECTS, PC | ALL RIGHTS RESERVED

BARTHOLOMEW STREET



GROUND FLOOR PLAN

CARLYLE PLAZA - PHASE 1
CITY OF ALEXANDRIA

12051.L00

1/32" = 1'-0"
6 NOVEMBER 2012

FX FOWLE

© 2012 FXFOWLE ARCHITECTS, PC | ALL RIGHTS RESERVED