

CONCEPTUAL SITE PLAN




HOFFMAN FAMILY LLC
 TAX MAP #072.03-04-11
 ZONE: COD #2
 AREA: 20,059 S.F.

HOFFMAN TOWN CENTER - BLOCK 2
 CITY OF ALEXANDRIA, VIRGINIA

December 08, 2014




GRADING DIAGRAM

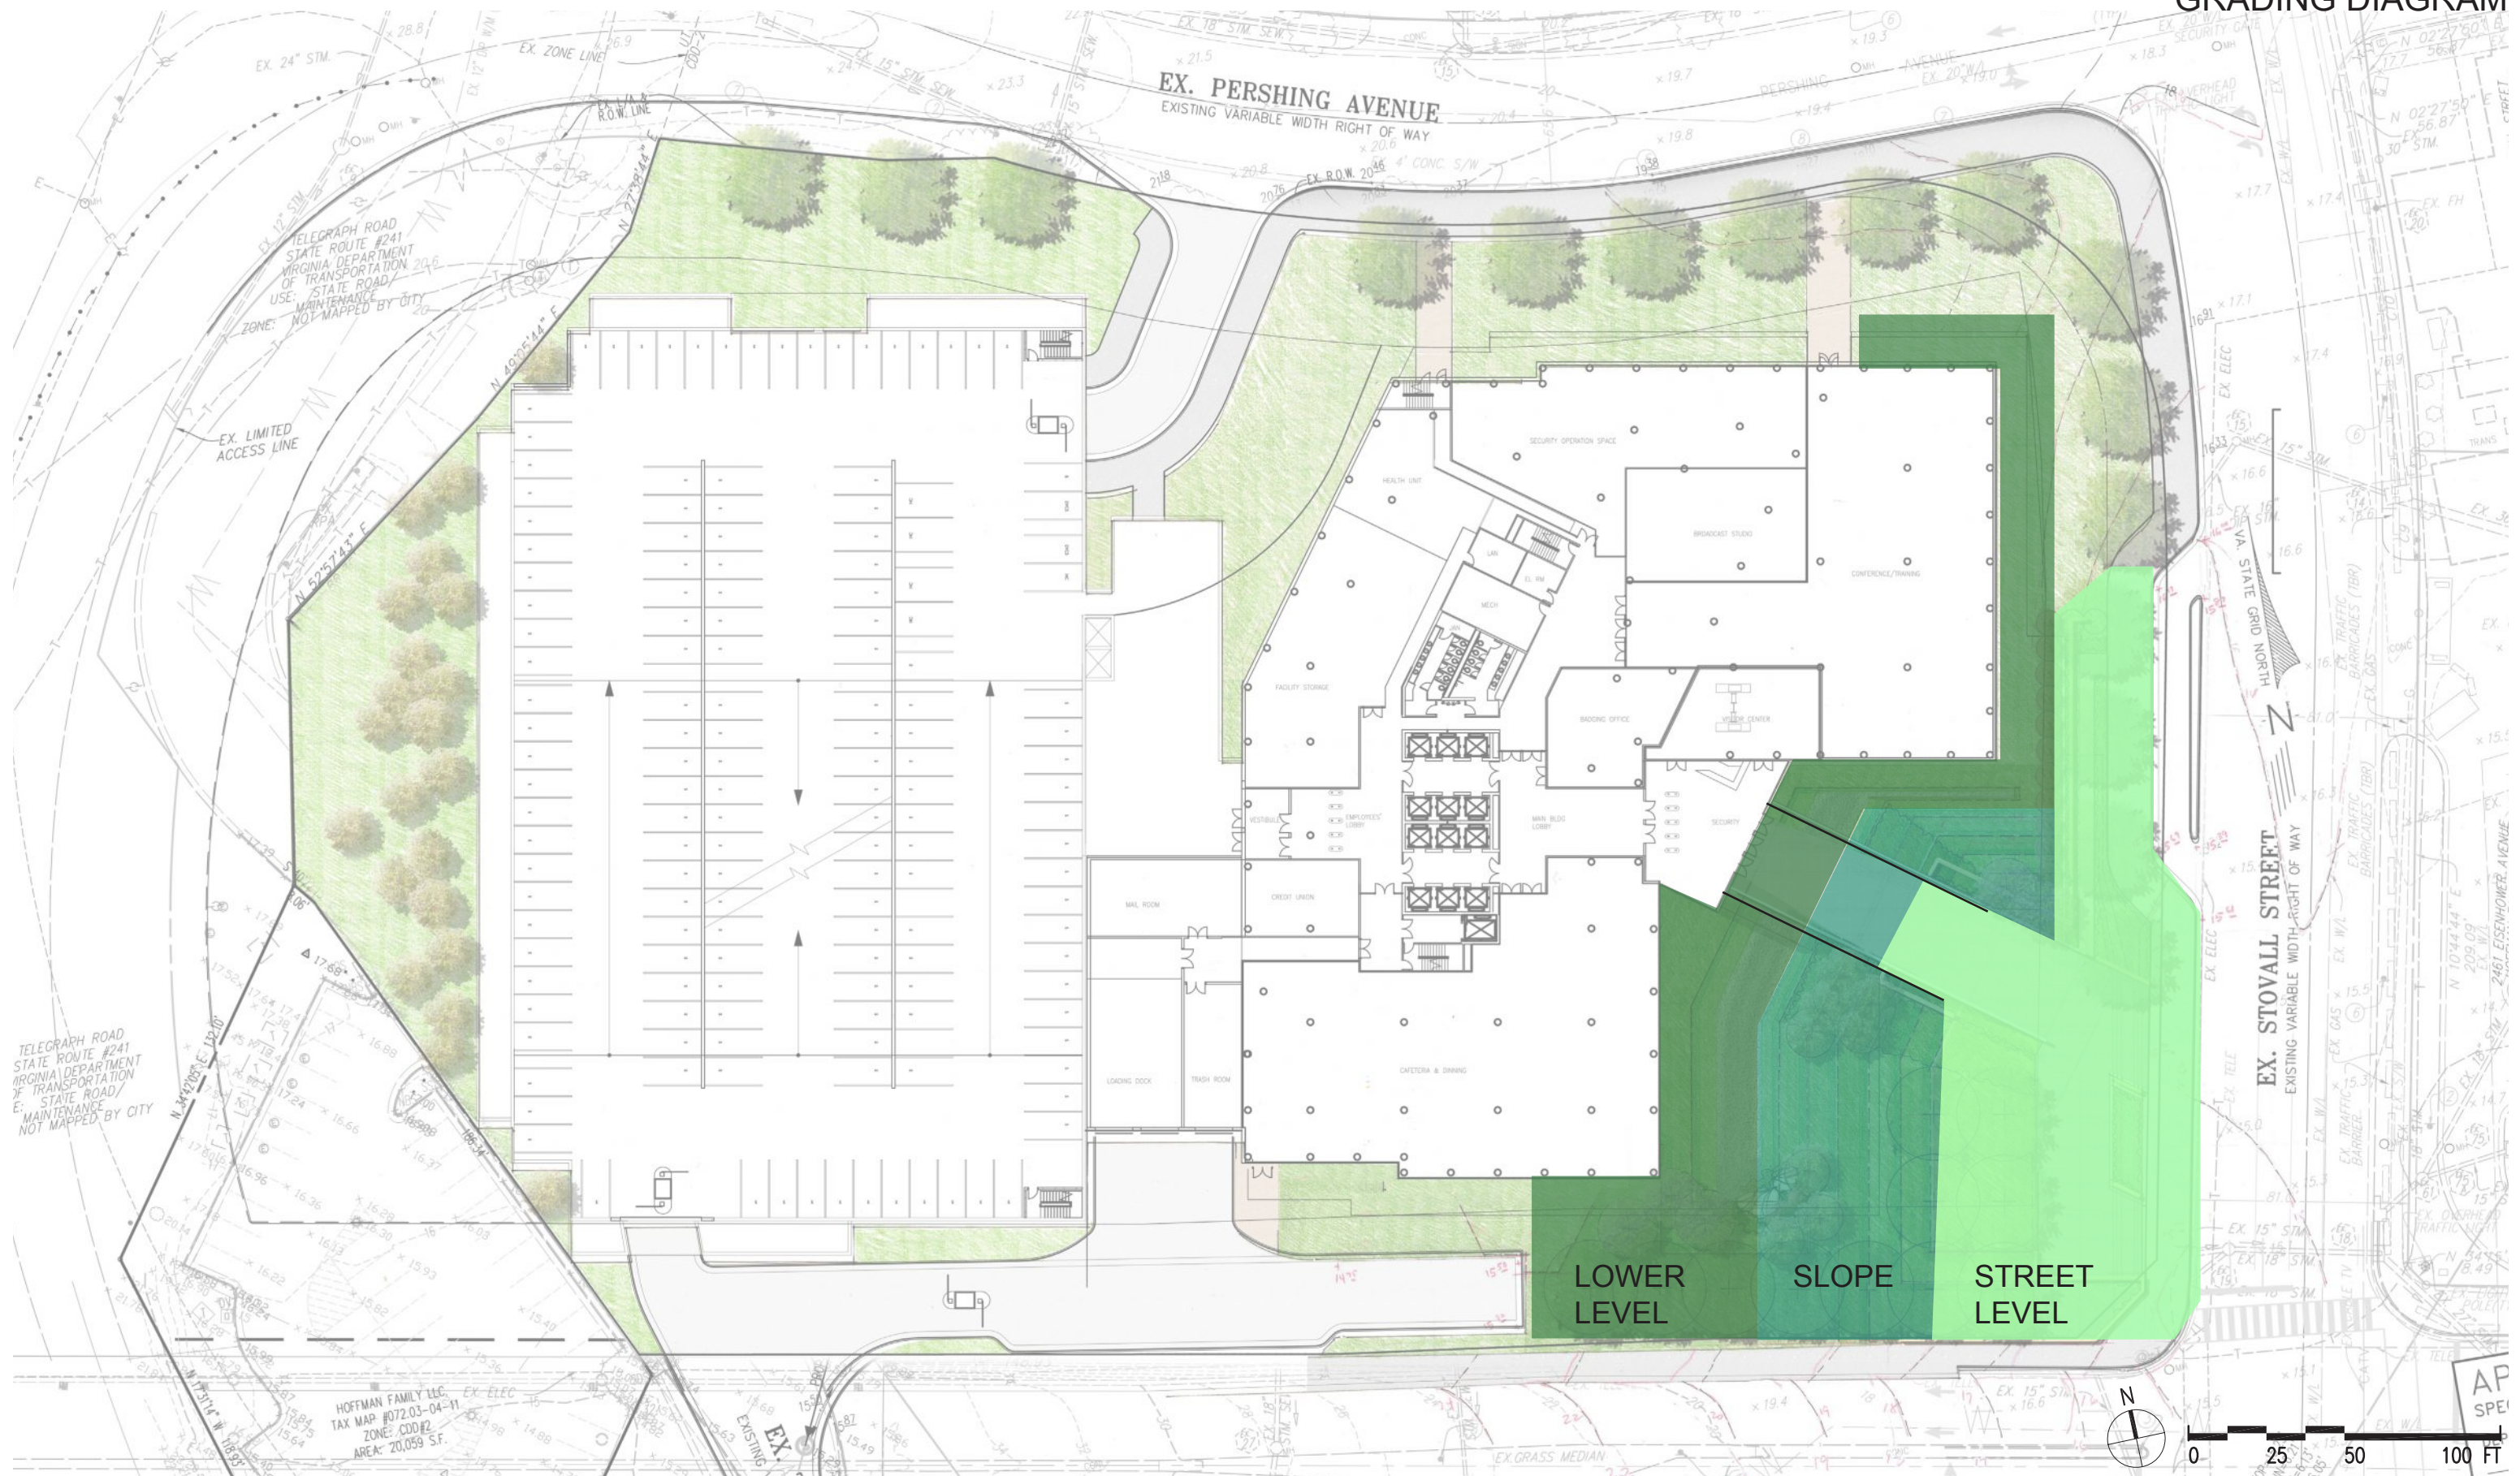

HOFFMAN TOWN CENTER - BLOCK 2
CITY OF ALEXANDRIA, VIRGINIA

December 08, 2014


CIRCULATION DIAGRAM

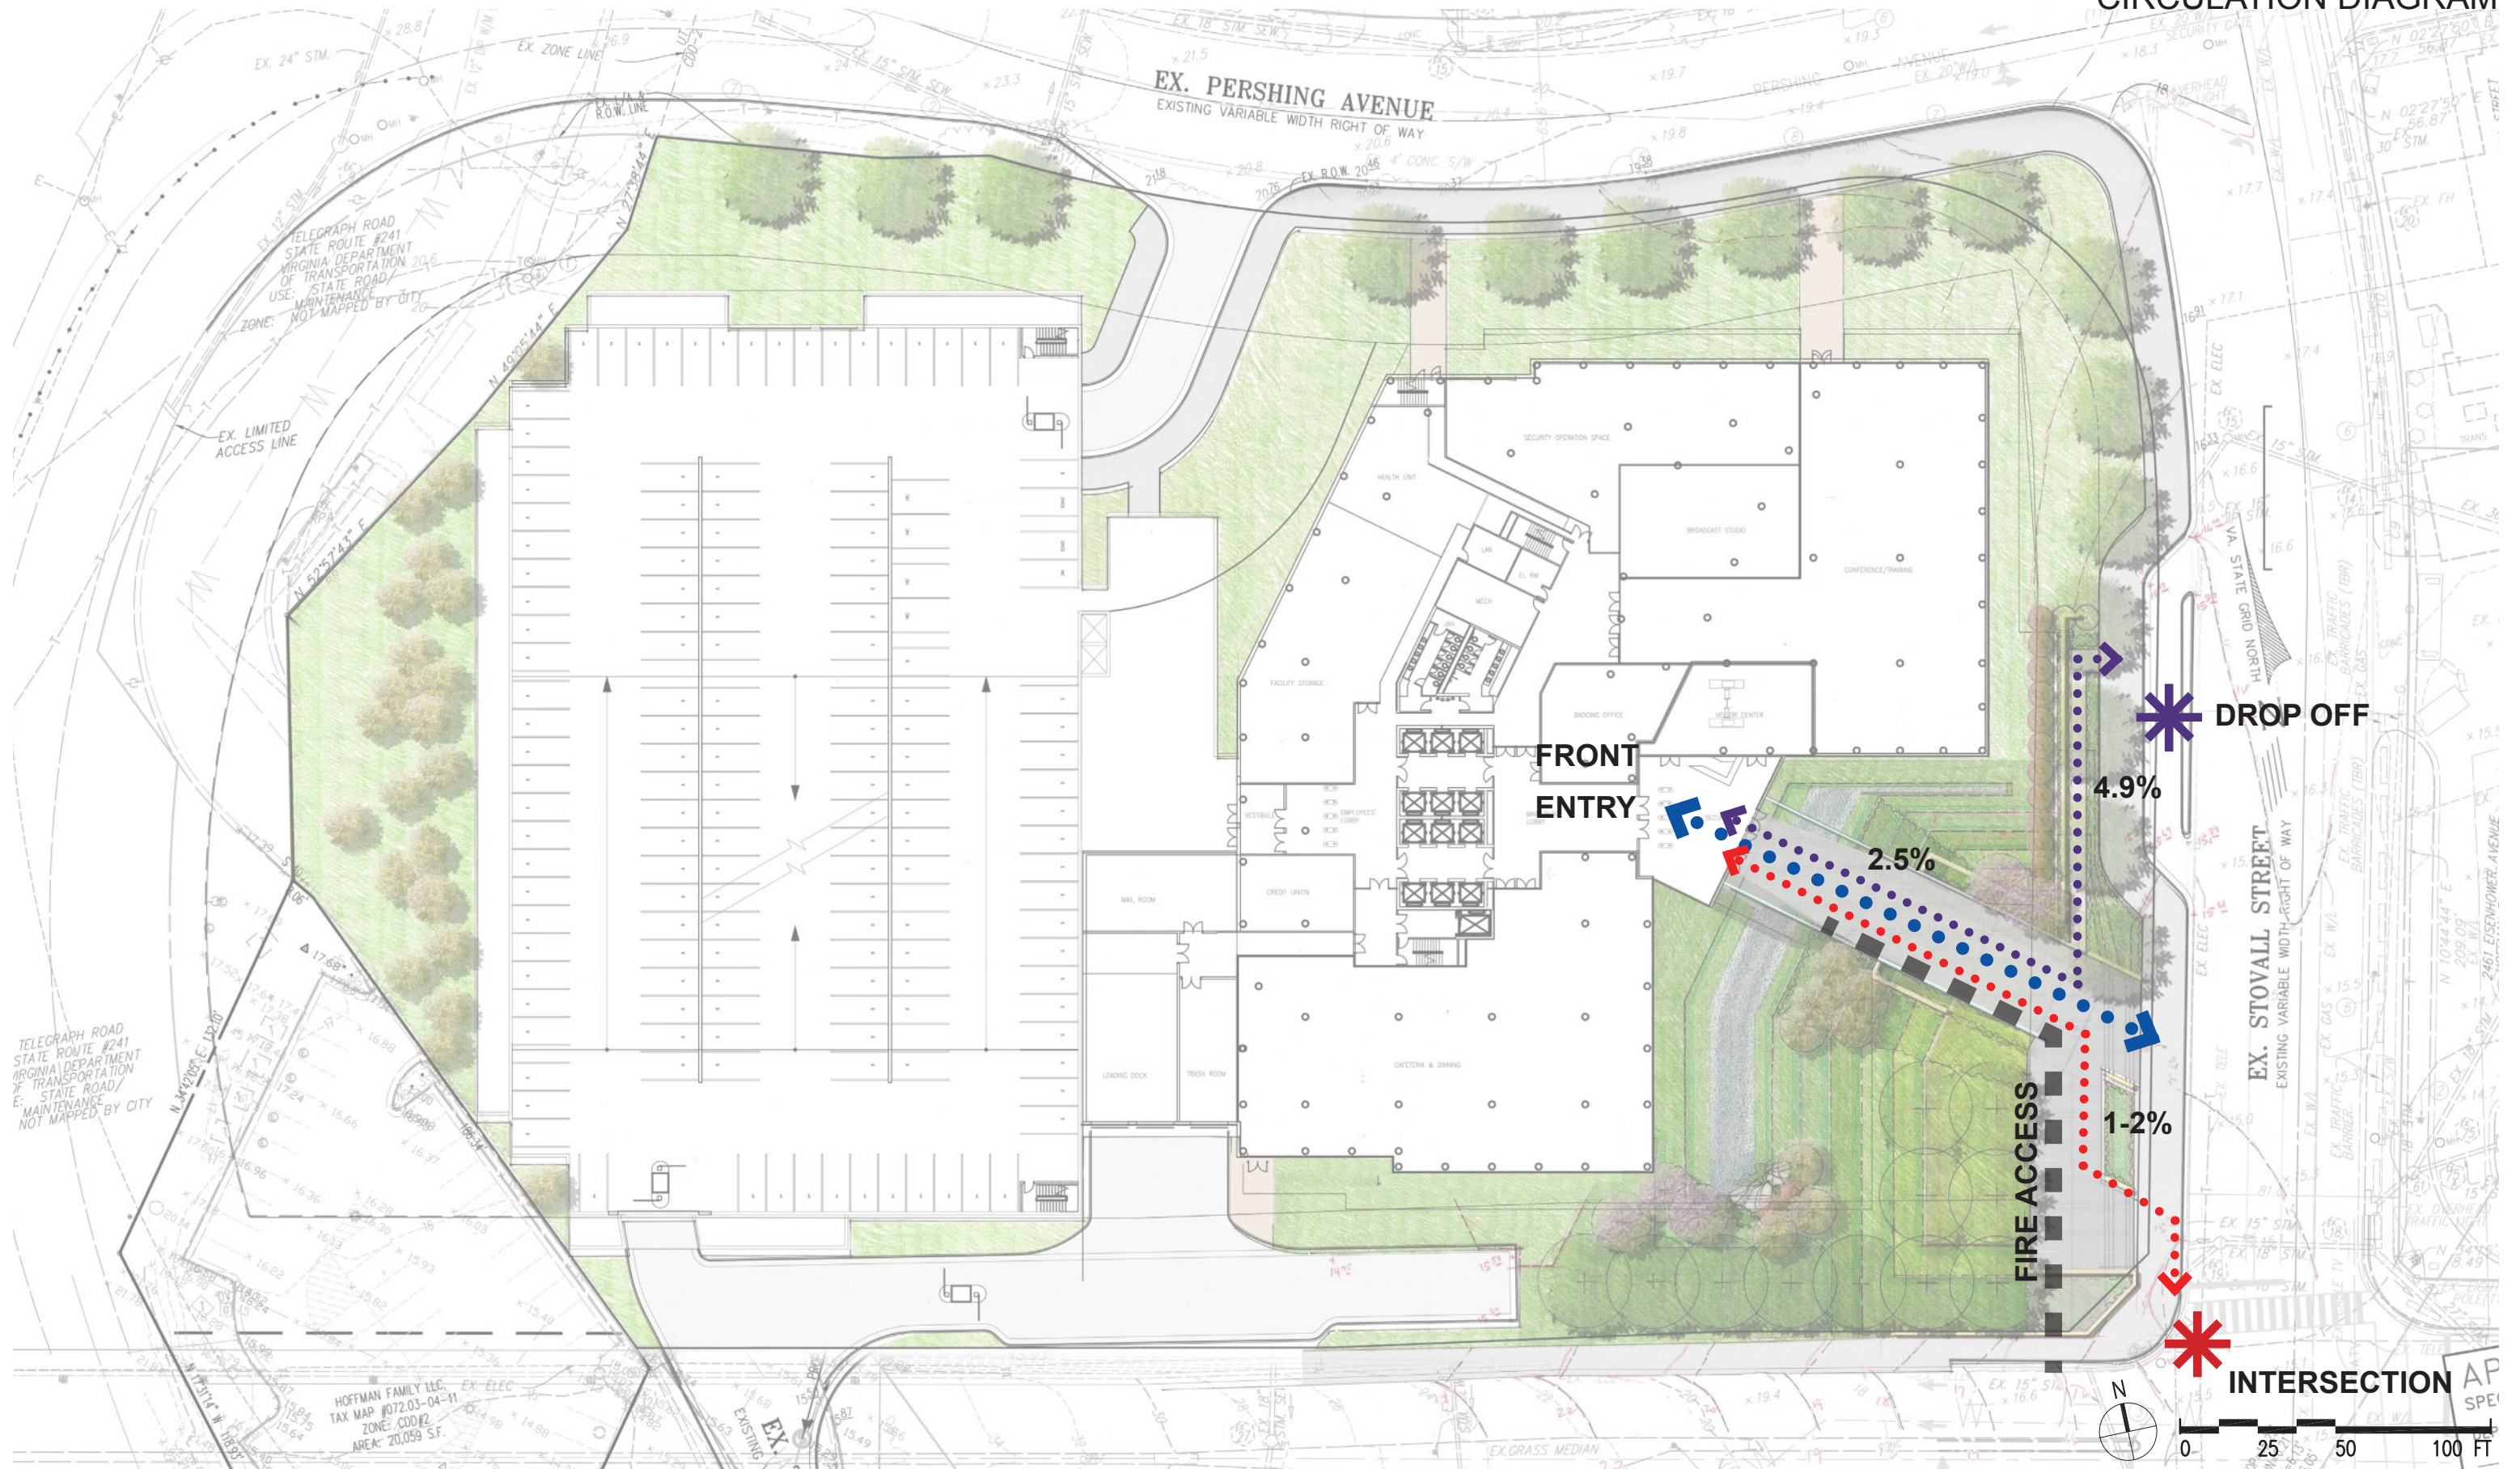

HOFFMAN TOWN CENTER - BLOCK 2
CITY OF ALEXANDRIA, VIRGINIA


December 08, 2014

SUNKEN GARDEN / PLANTING CONCEPT

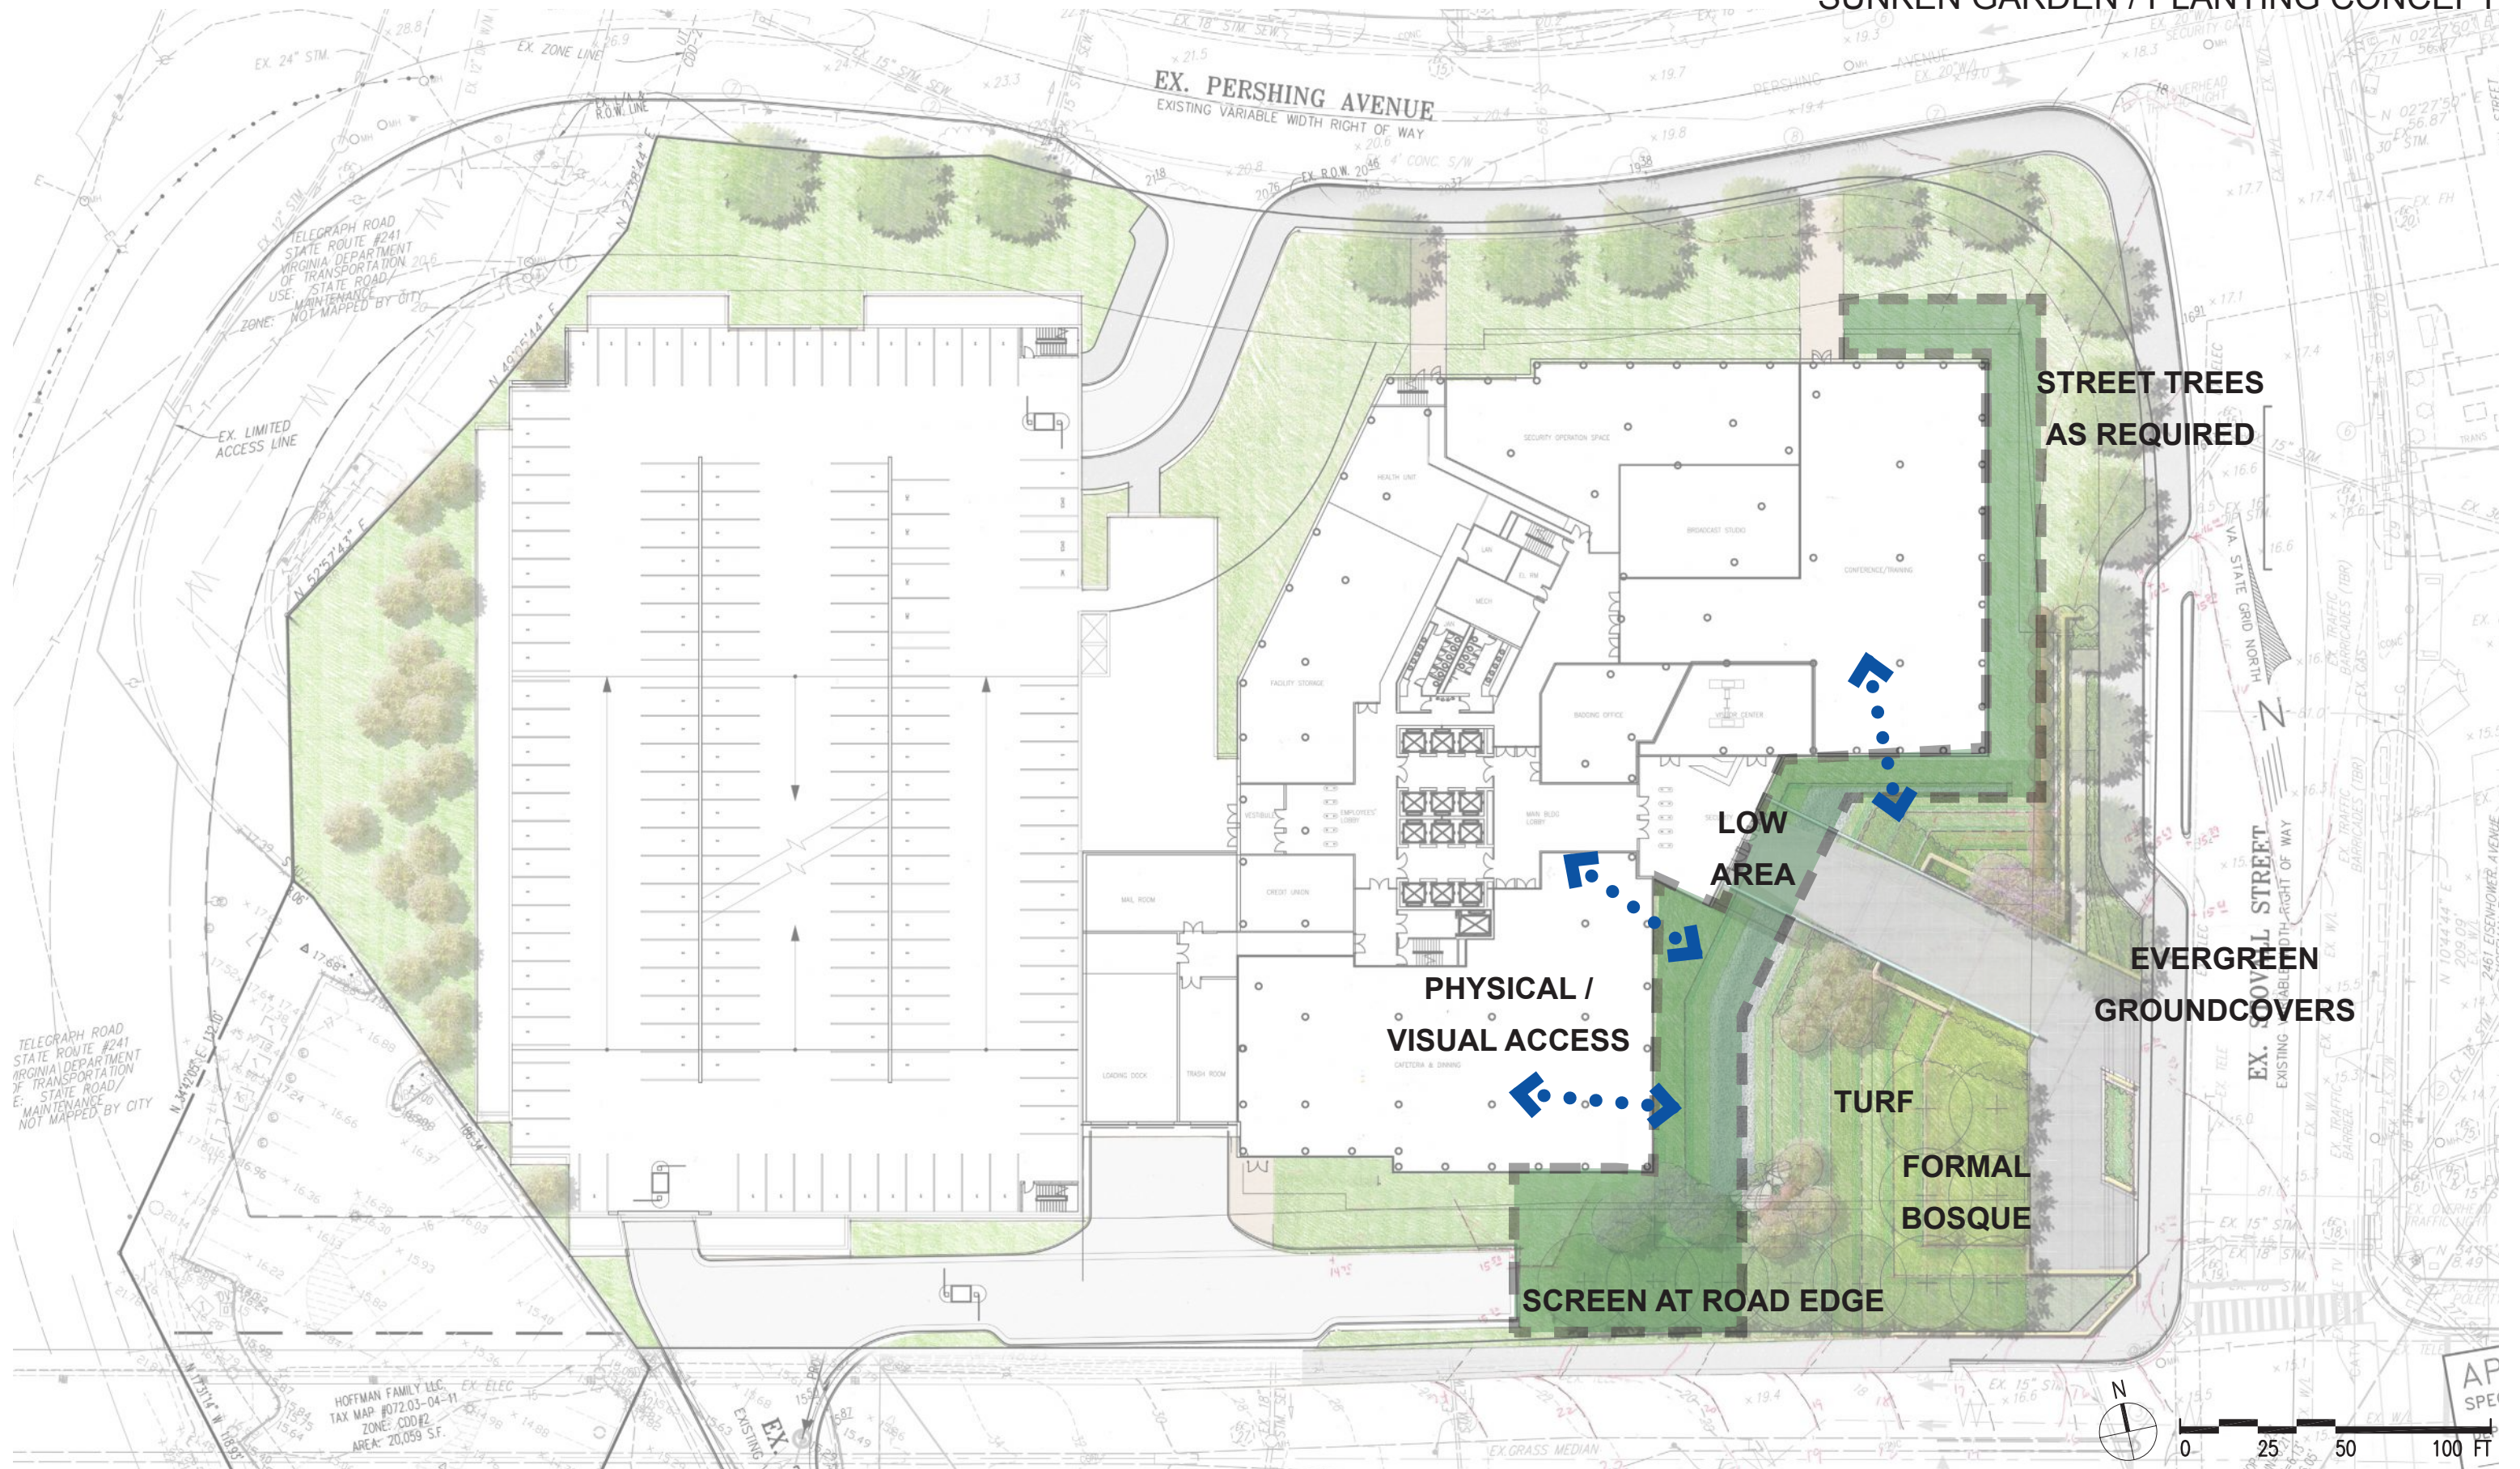


HOFFMAN TOWN CENTER - BLOCK 2
CITY OF ALEXANDRIA, VIRGINIA


December 08, 2014

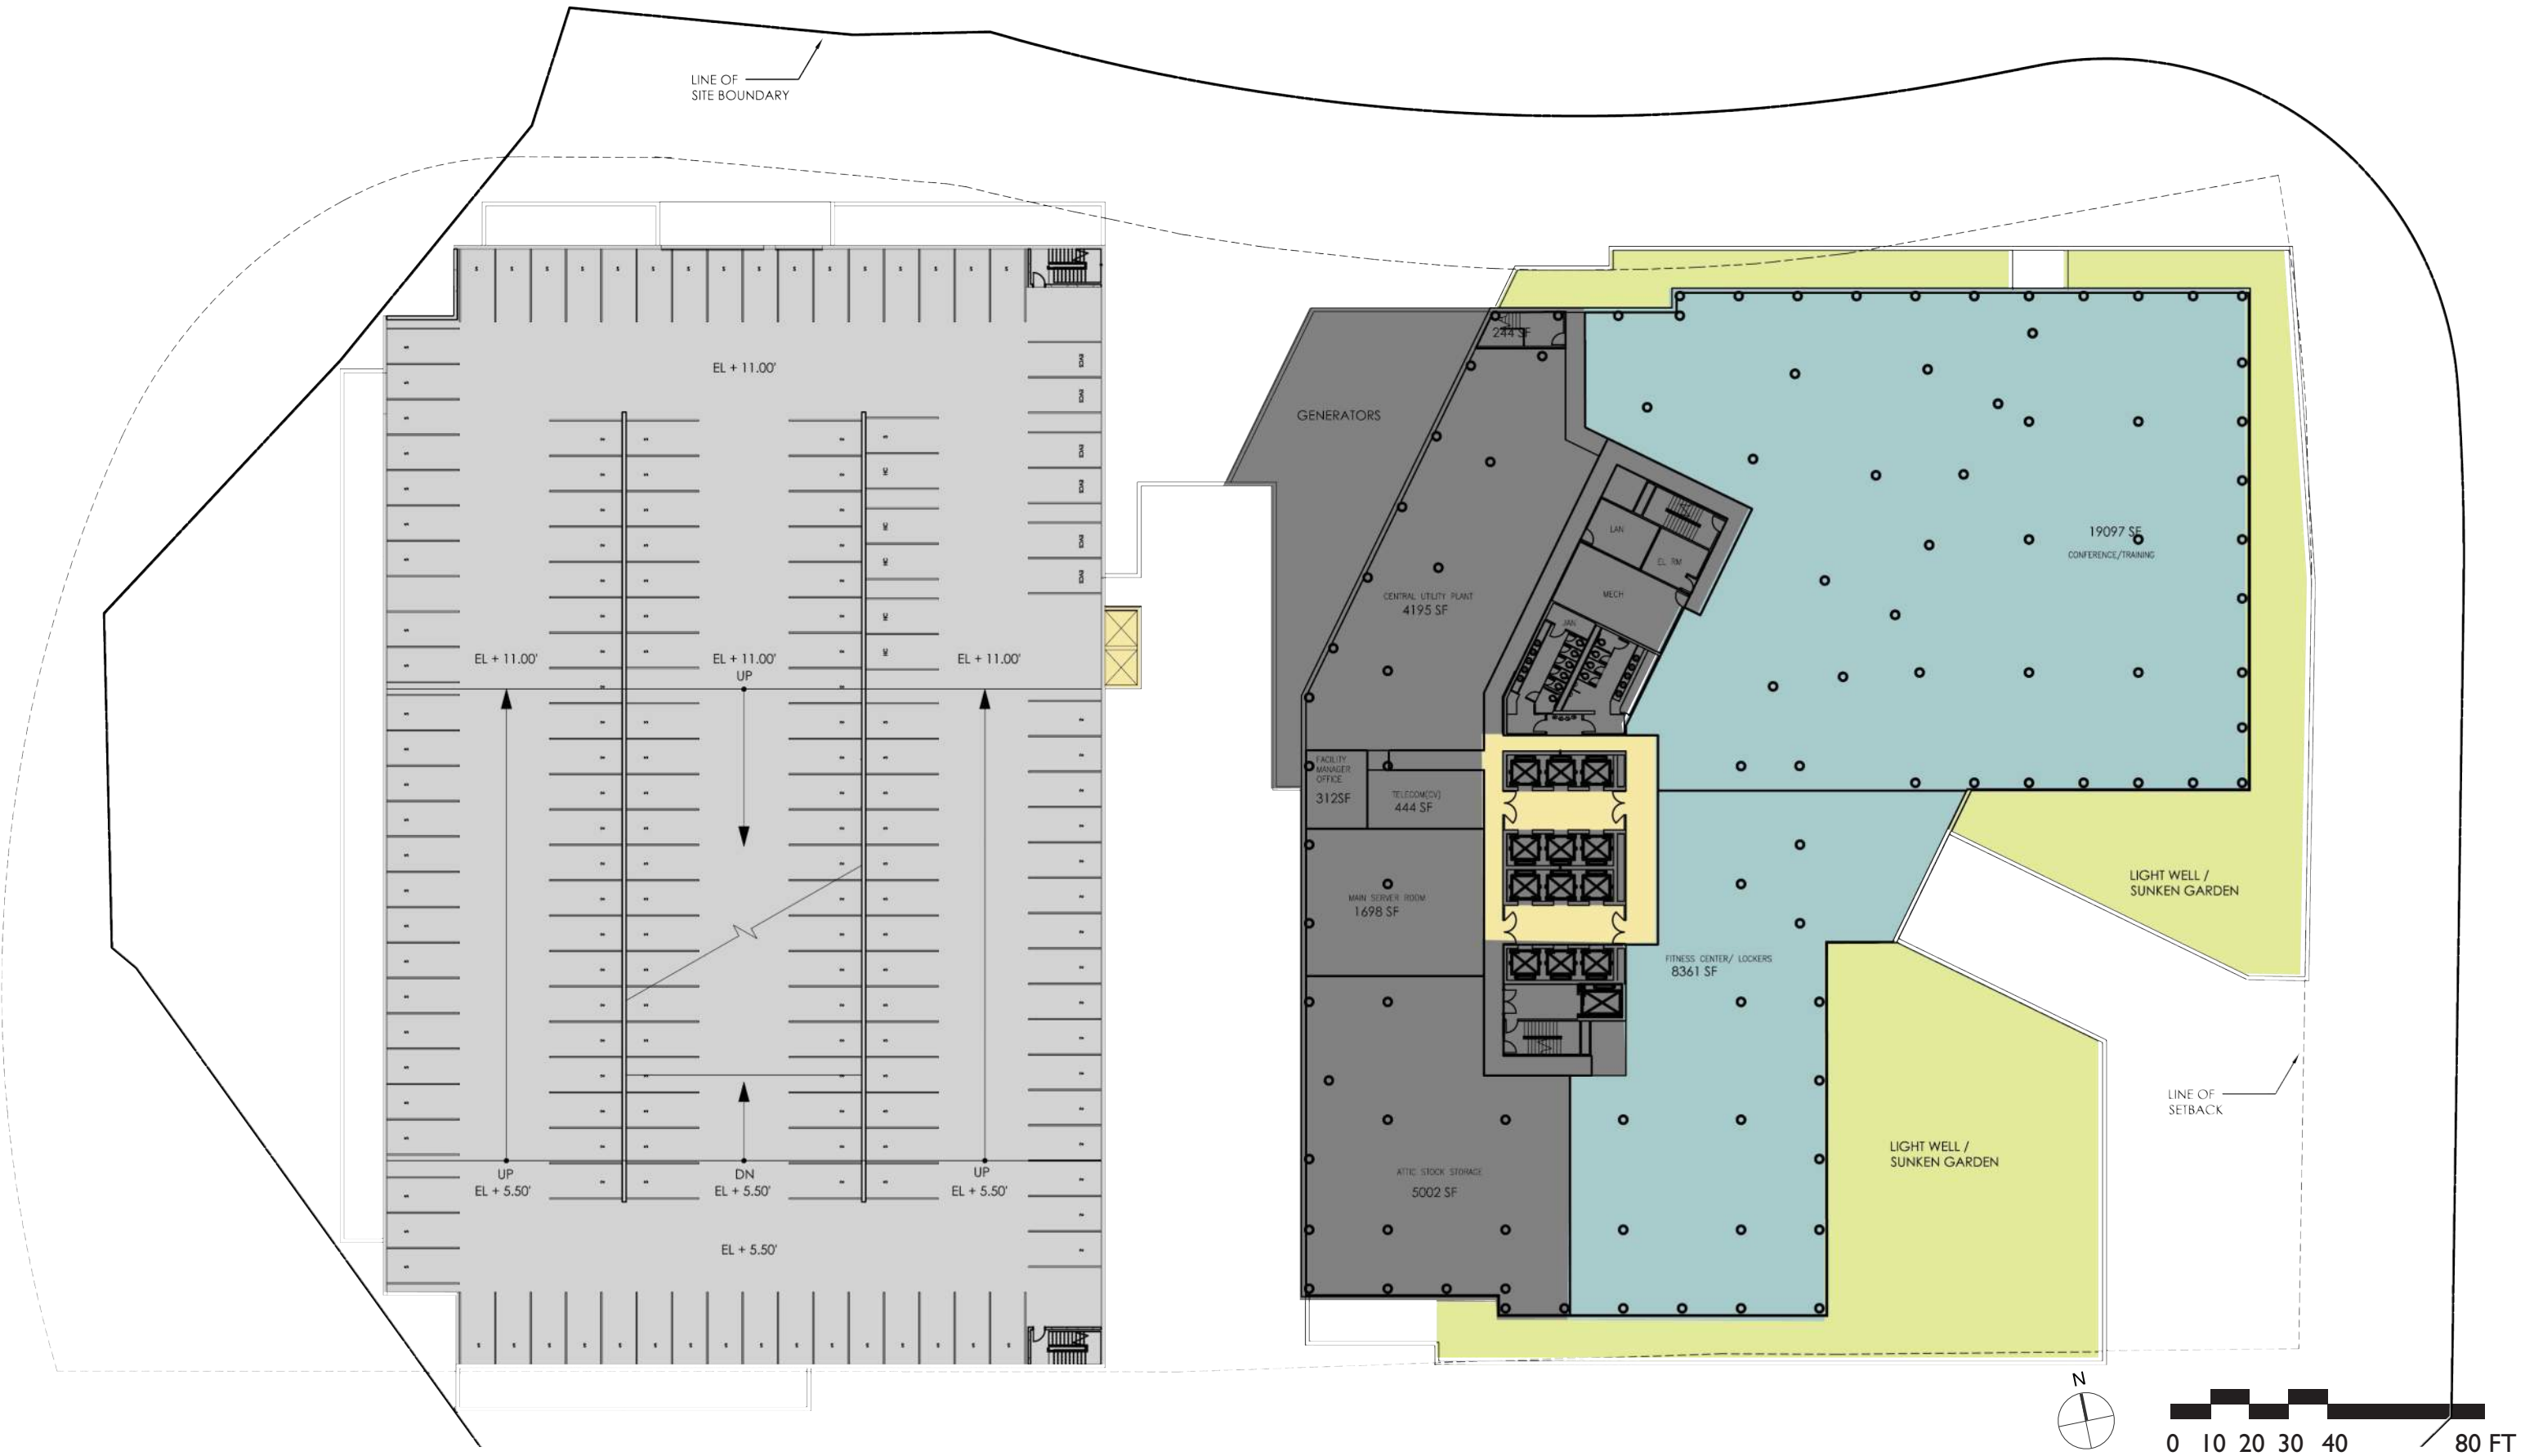

HOFFMAN TOWN CENTER - BLOCK 2
CITY OF ALEXANDRIA, VIRGINIA

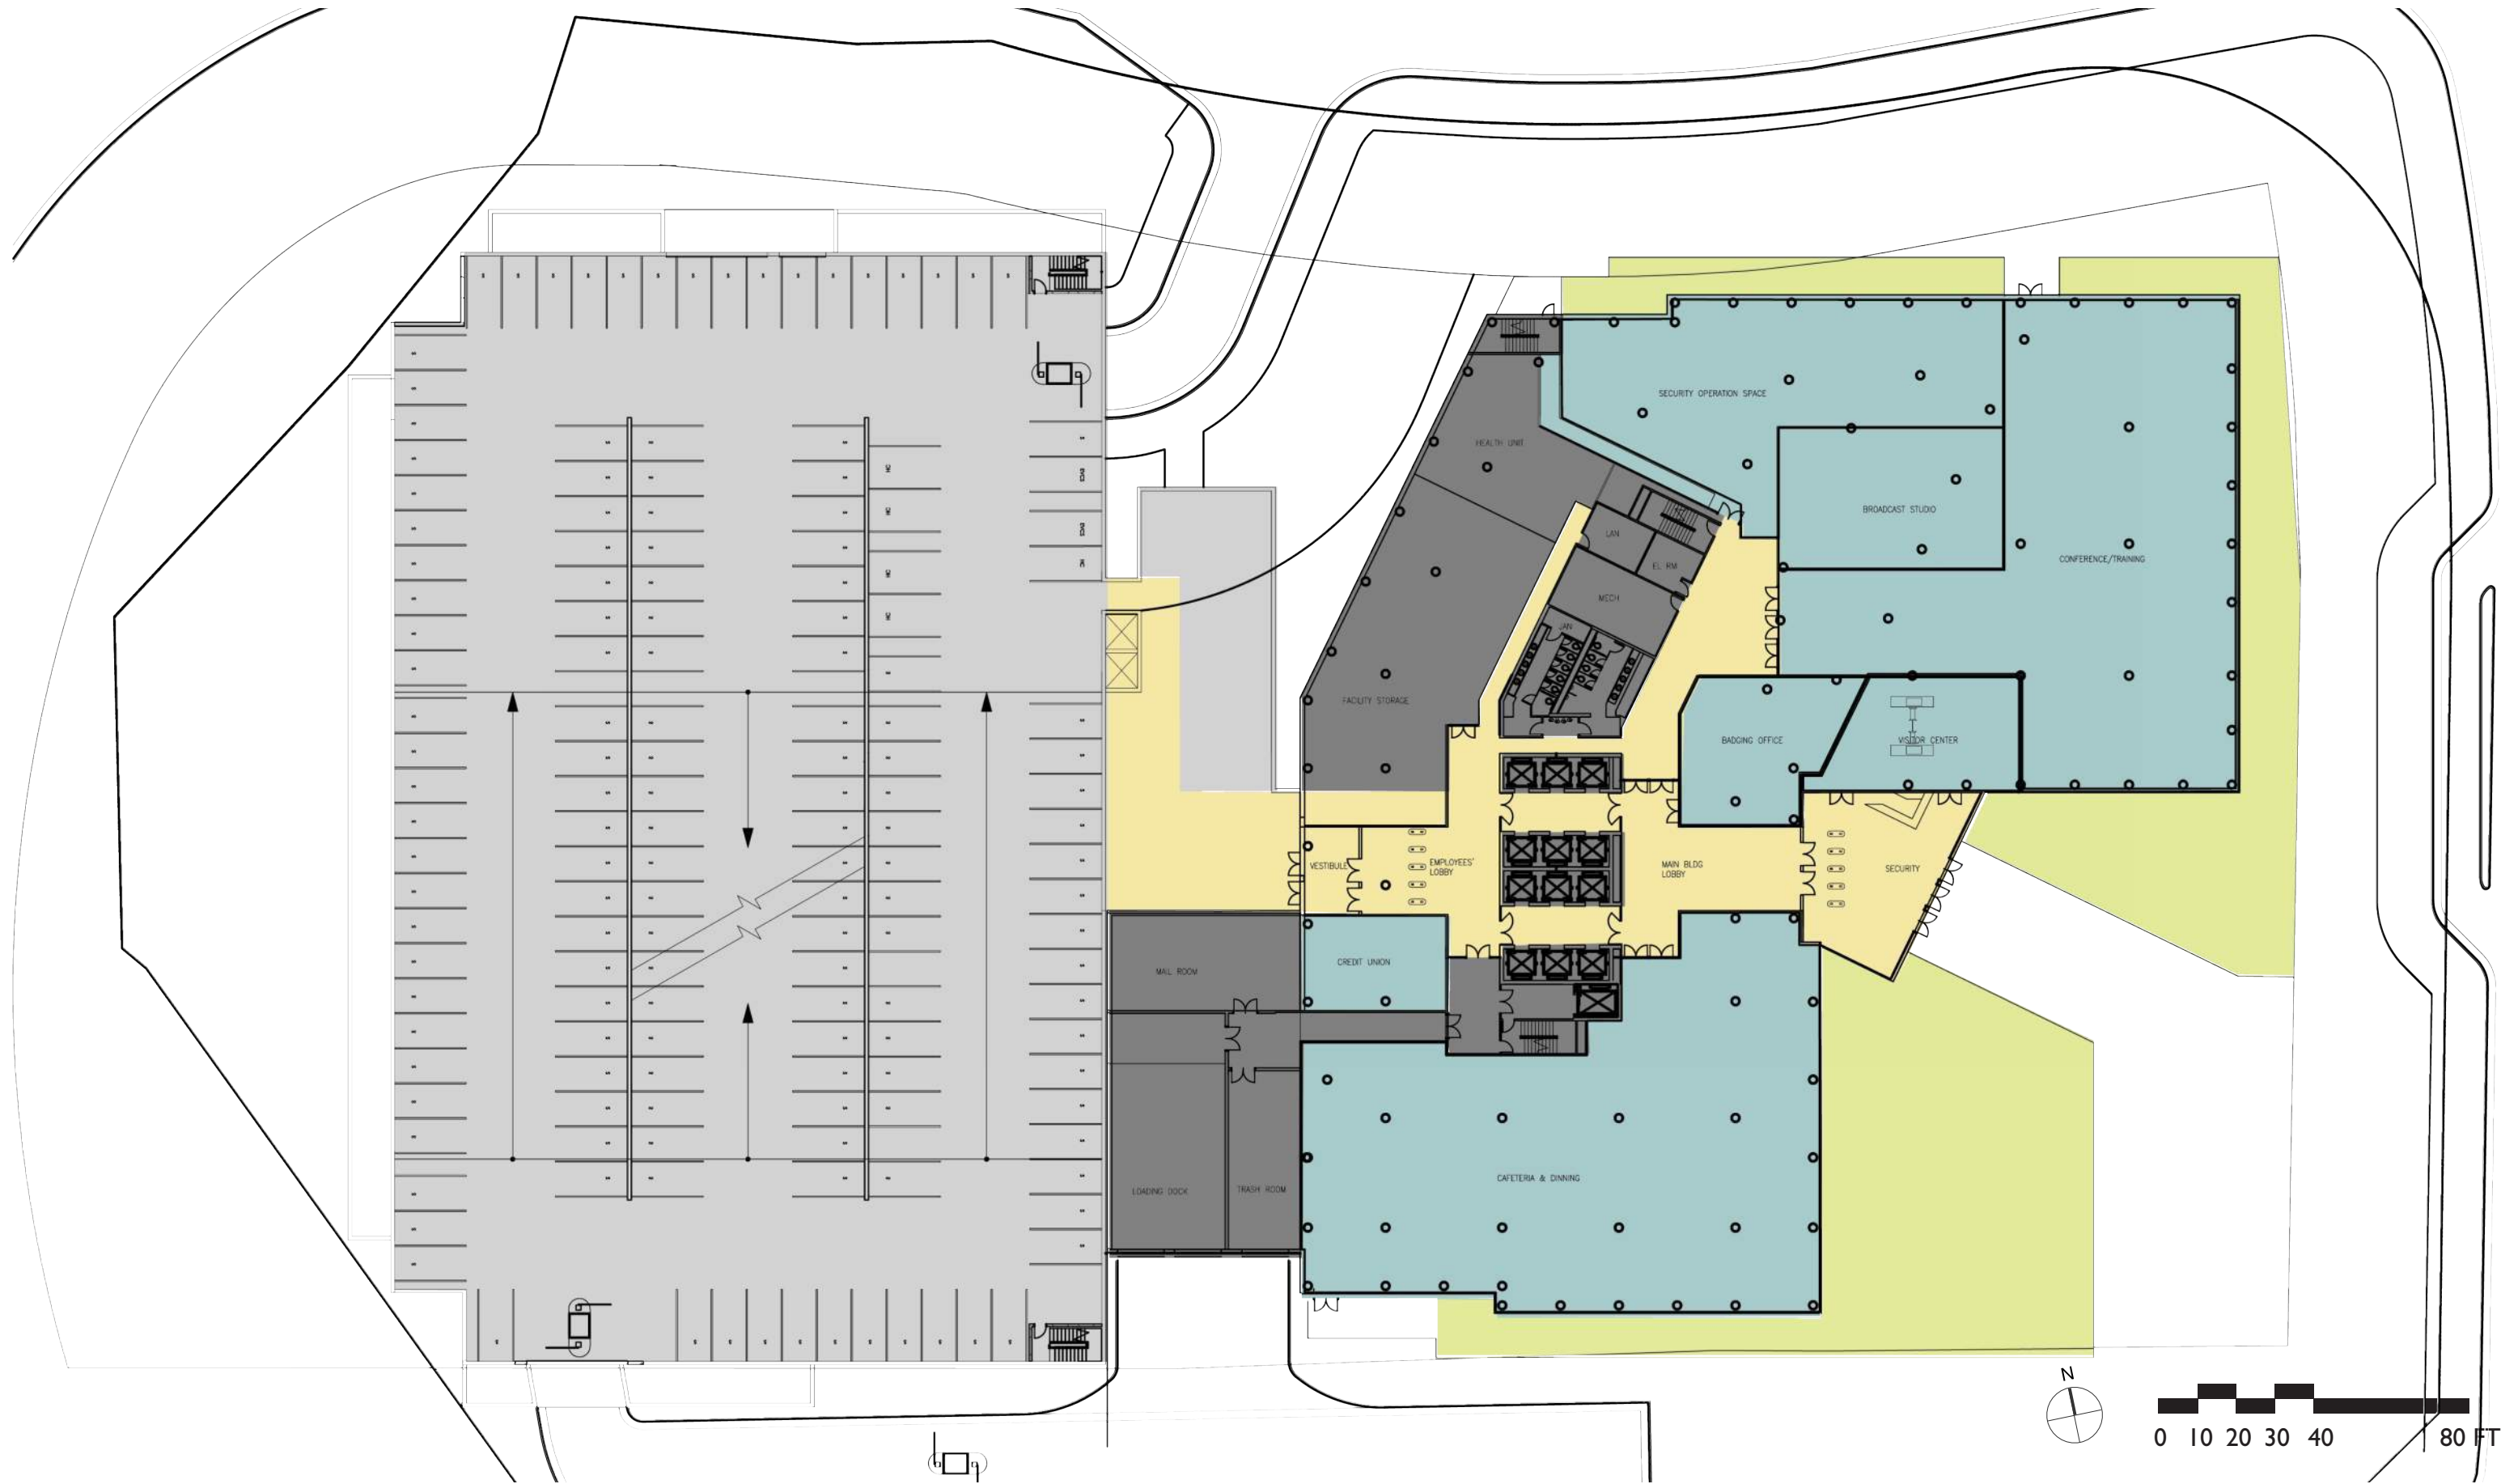

HOFFMAN TOWN CENTER - BLOCK 2
CITY OF ALEXANDRIA, VIRGINIA

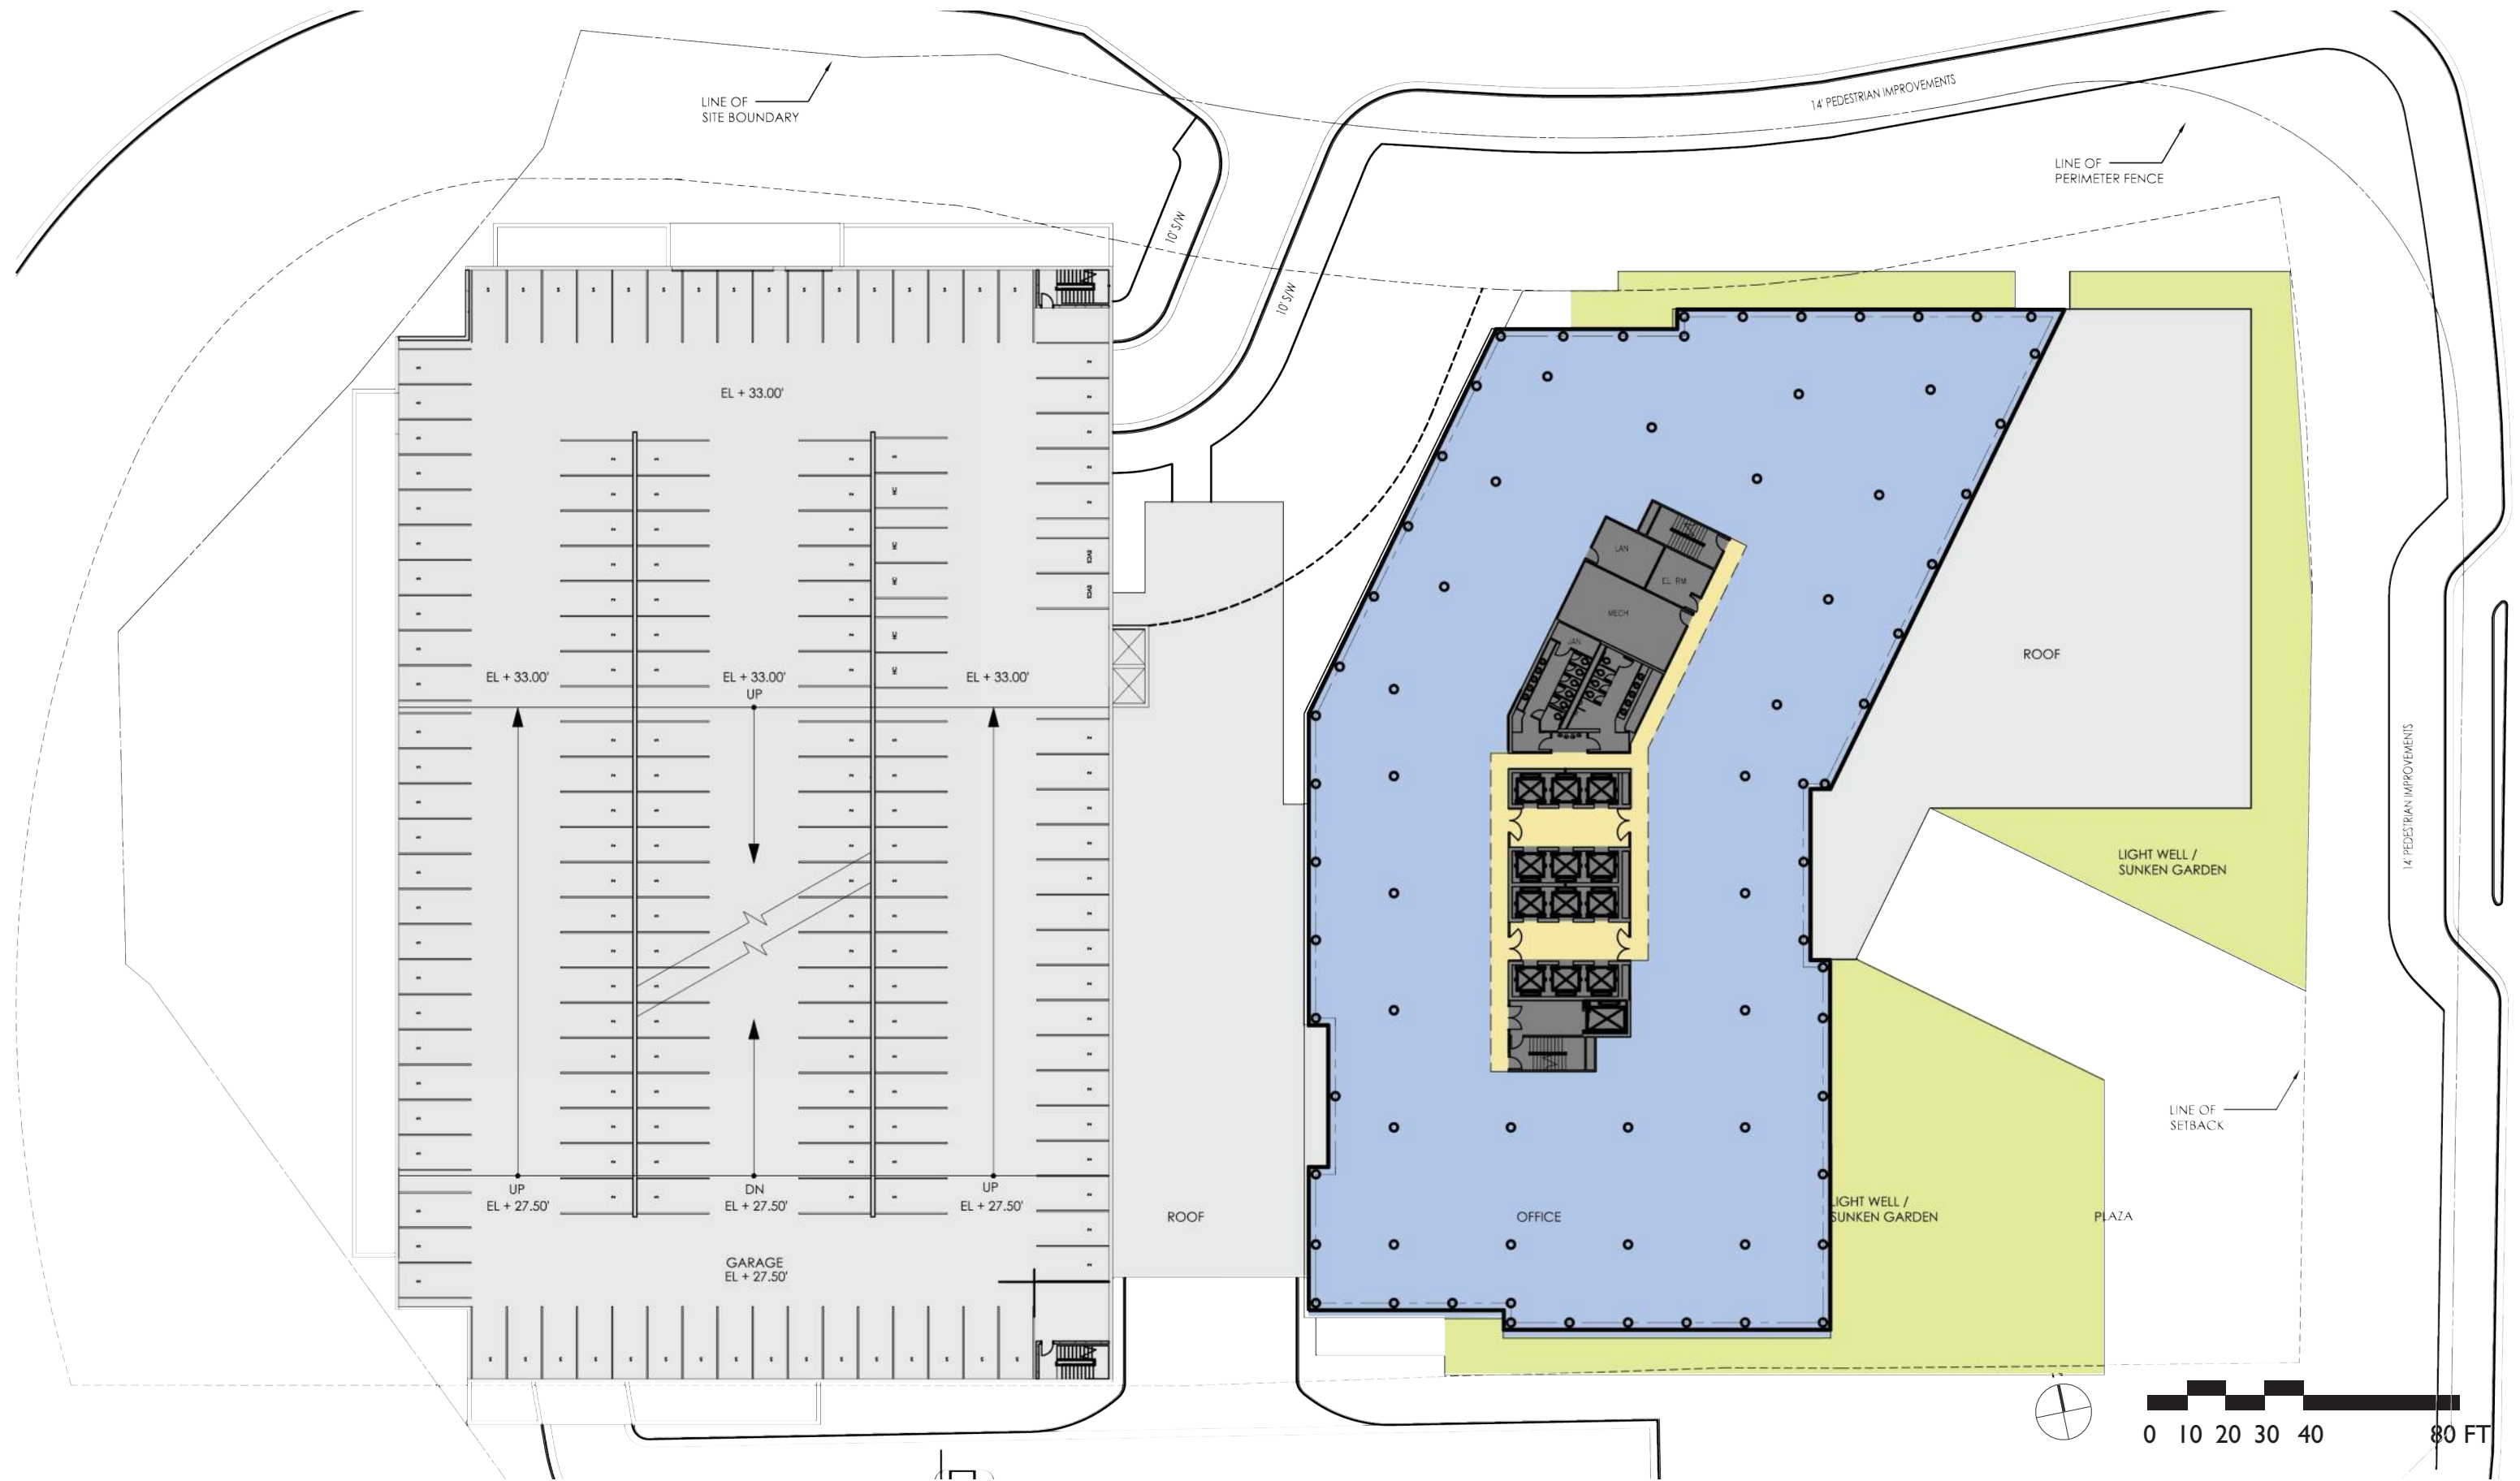

HOFFMAN TOWN CENTER - BLOCK 2
CITY OF ALEXANDRIA, VIRGINIA



HOFFMAN TOWN CENTER - BLOCK 2
 CITY OF ALEXANDRIA, VIRGINIA



HOFFMAN TOWN CENTER - BLOCK 2
 CITY OF ALEXANDRIA, VIRGINIA



HOFFMAN TOWN CENTER - BLOCK 2
CITY OF ALEXANDRIA, VIRGINIA





HOFFMAN TOWN CENTER - BLOCK 2
CITY OF ALEXANDRIA, VIRGINIA

December 08, 2014